




49 DARTMOUTH STREET  
PORTLAND, MAINE 04101  
207-775-1059  
www.pdtarchts.com

COPYRIGHT 2013  
PDT Architects  
Reuse or reproduction of the  
contents of this document is not  
permitted without written  
permission of PDT Architects.

E. M. G.-PHASE 2-ADDITION & RENOVATION  
53 Sewall Street, Portland, ME 04102

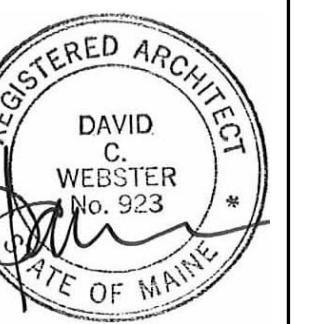

JOB NO.  
12084

DRWN. CHK  
AJK


SCALE:  
As indicated

ISSUE  
July 11, 2013


TITLE  
STAIR AND  
ELEVATOR  
PLANS AND  
SECTIONS

SHEET


A400

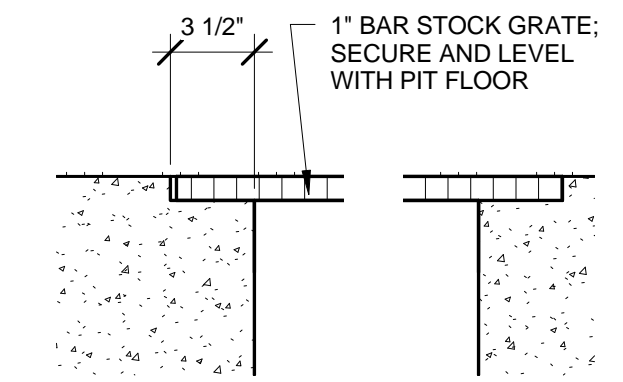


D1 SUMP PIT GRATE  
1 1/2" = 1'-0"

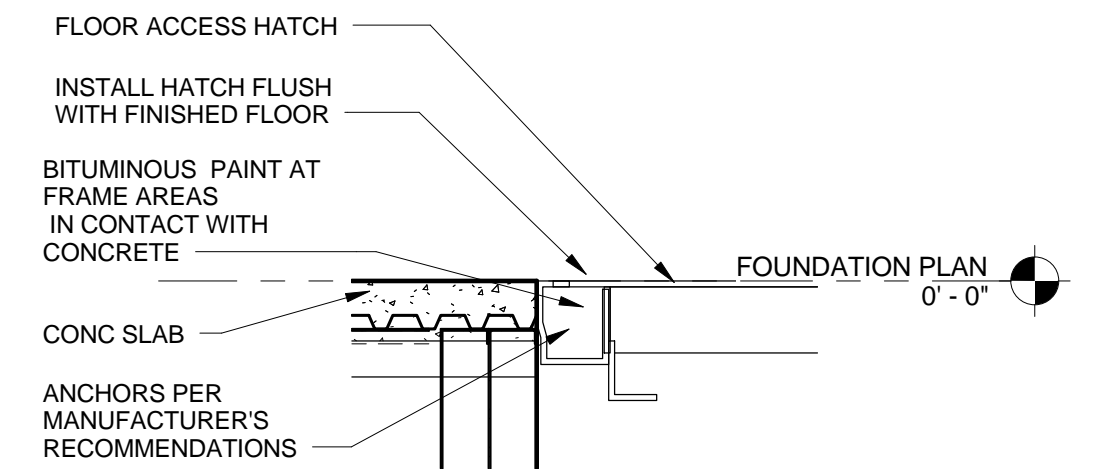


C1 FLOOR ACCESS HATCH DETAIL  
1 1/2" = 1'-0"

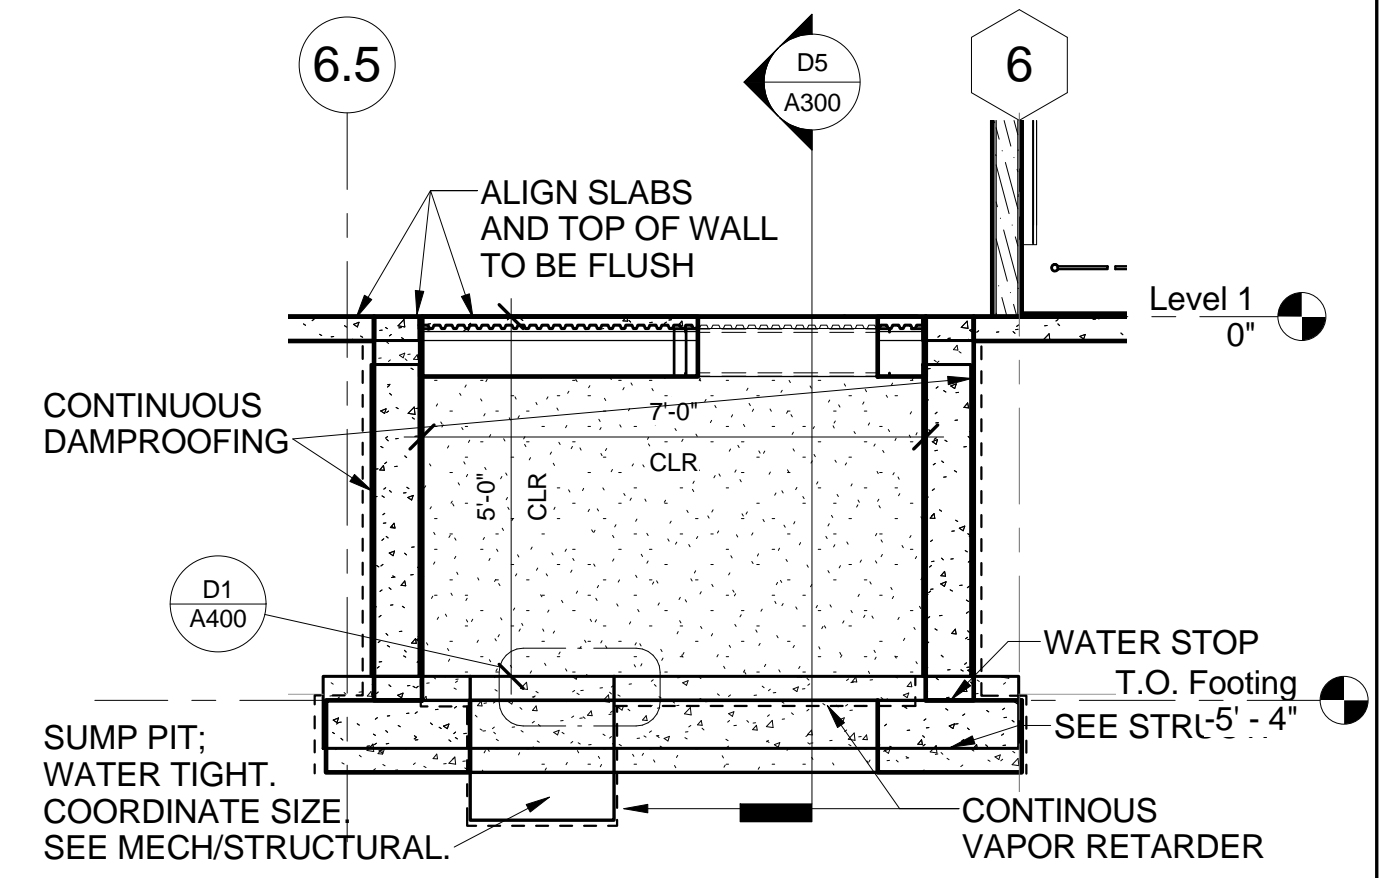


B1 ELEVATOR SHAFT SECTION  
3/8" = 1'-0"

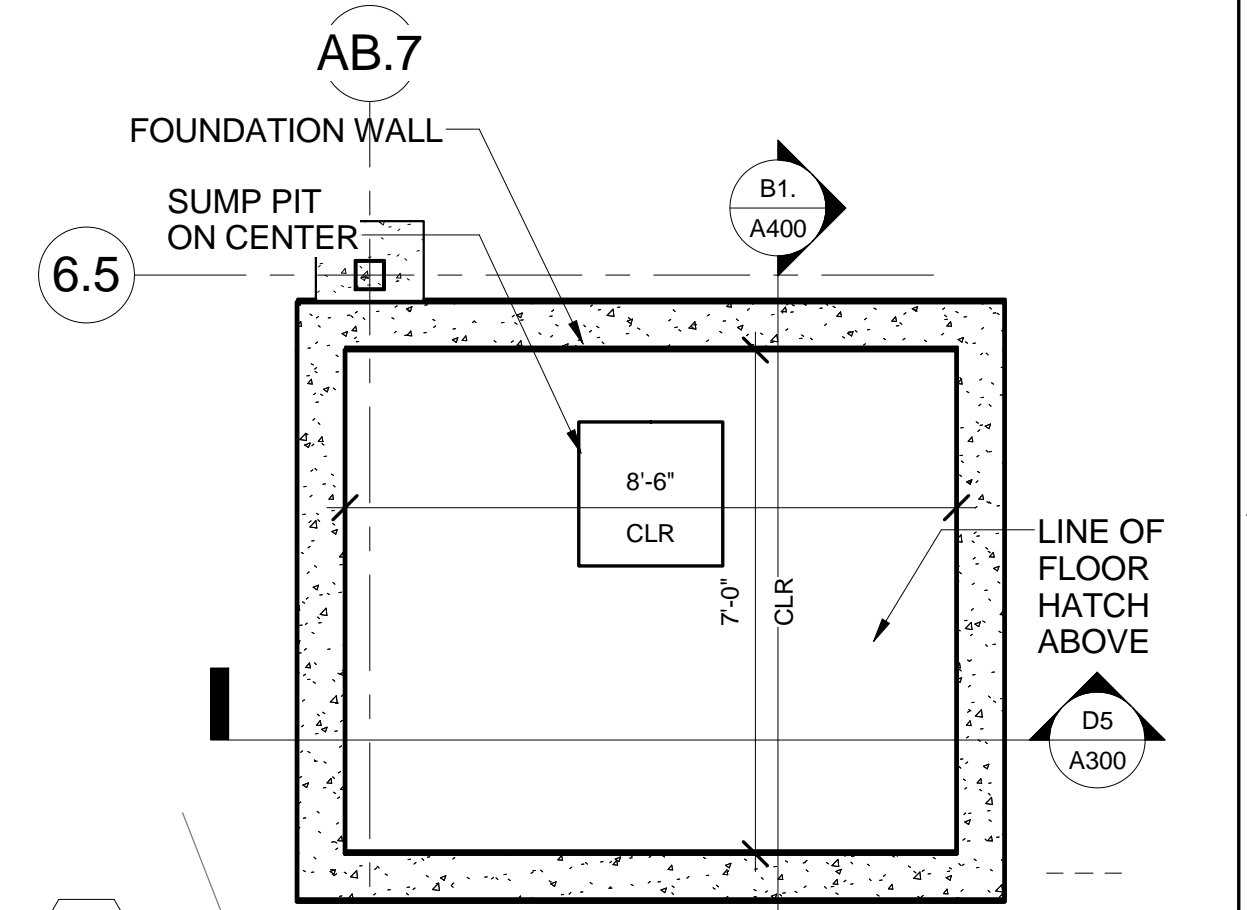


A1 ENLARGED PLAN AT ELEVATOR PIT  
3/8" = 1'-0"

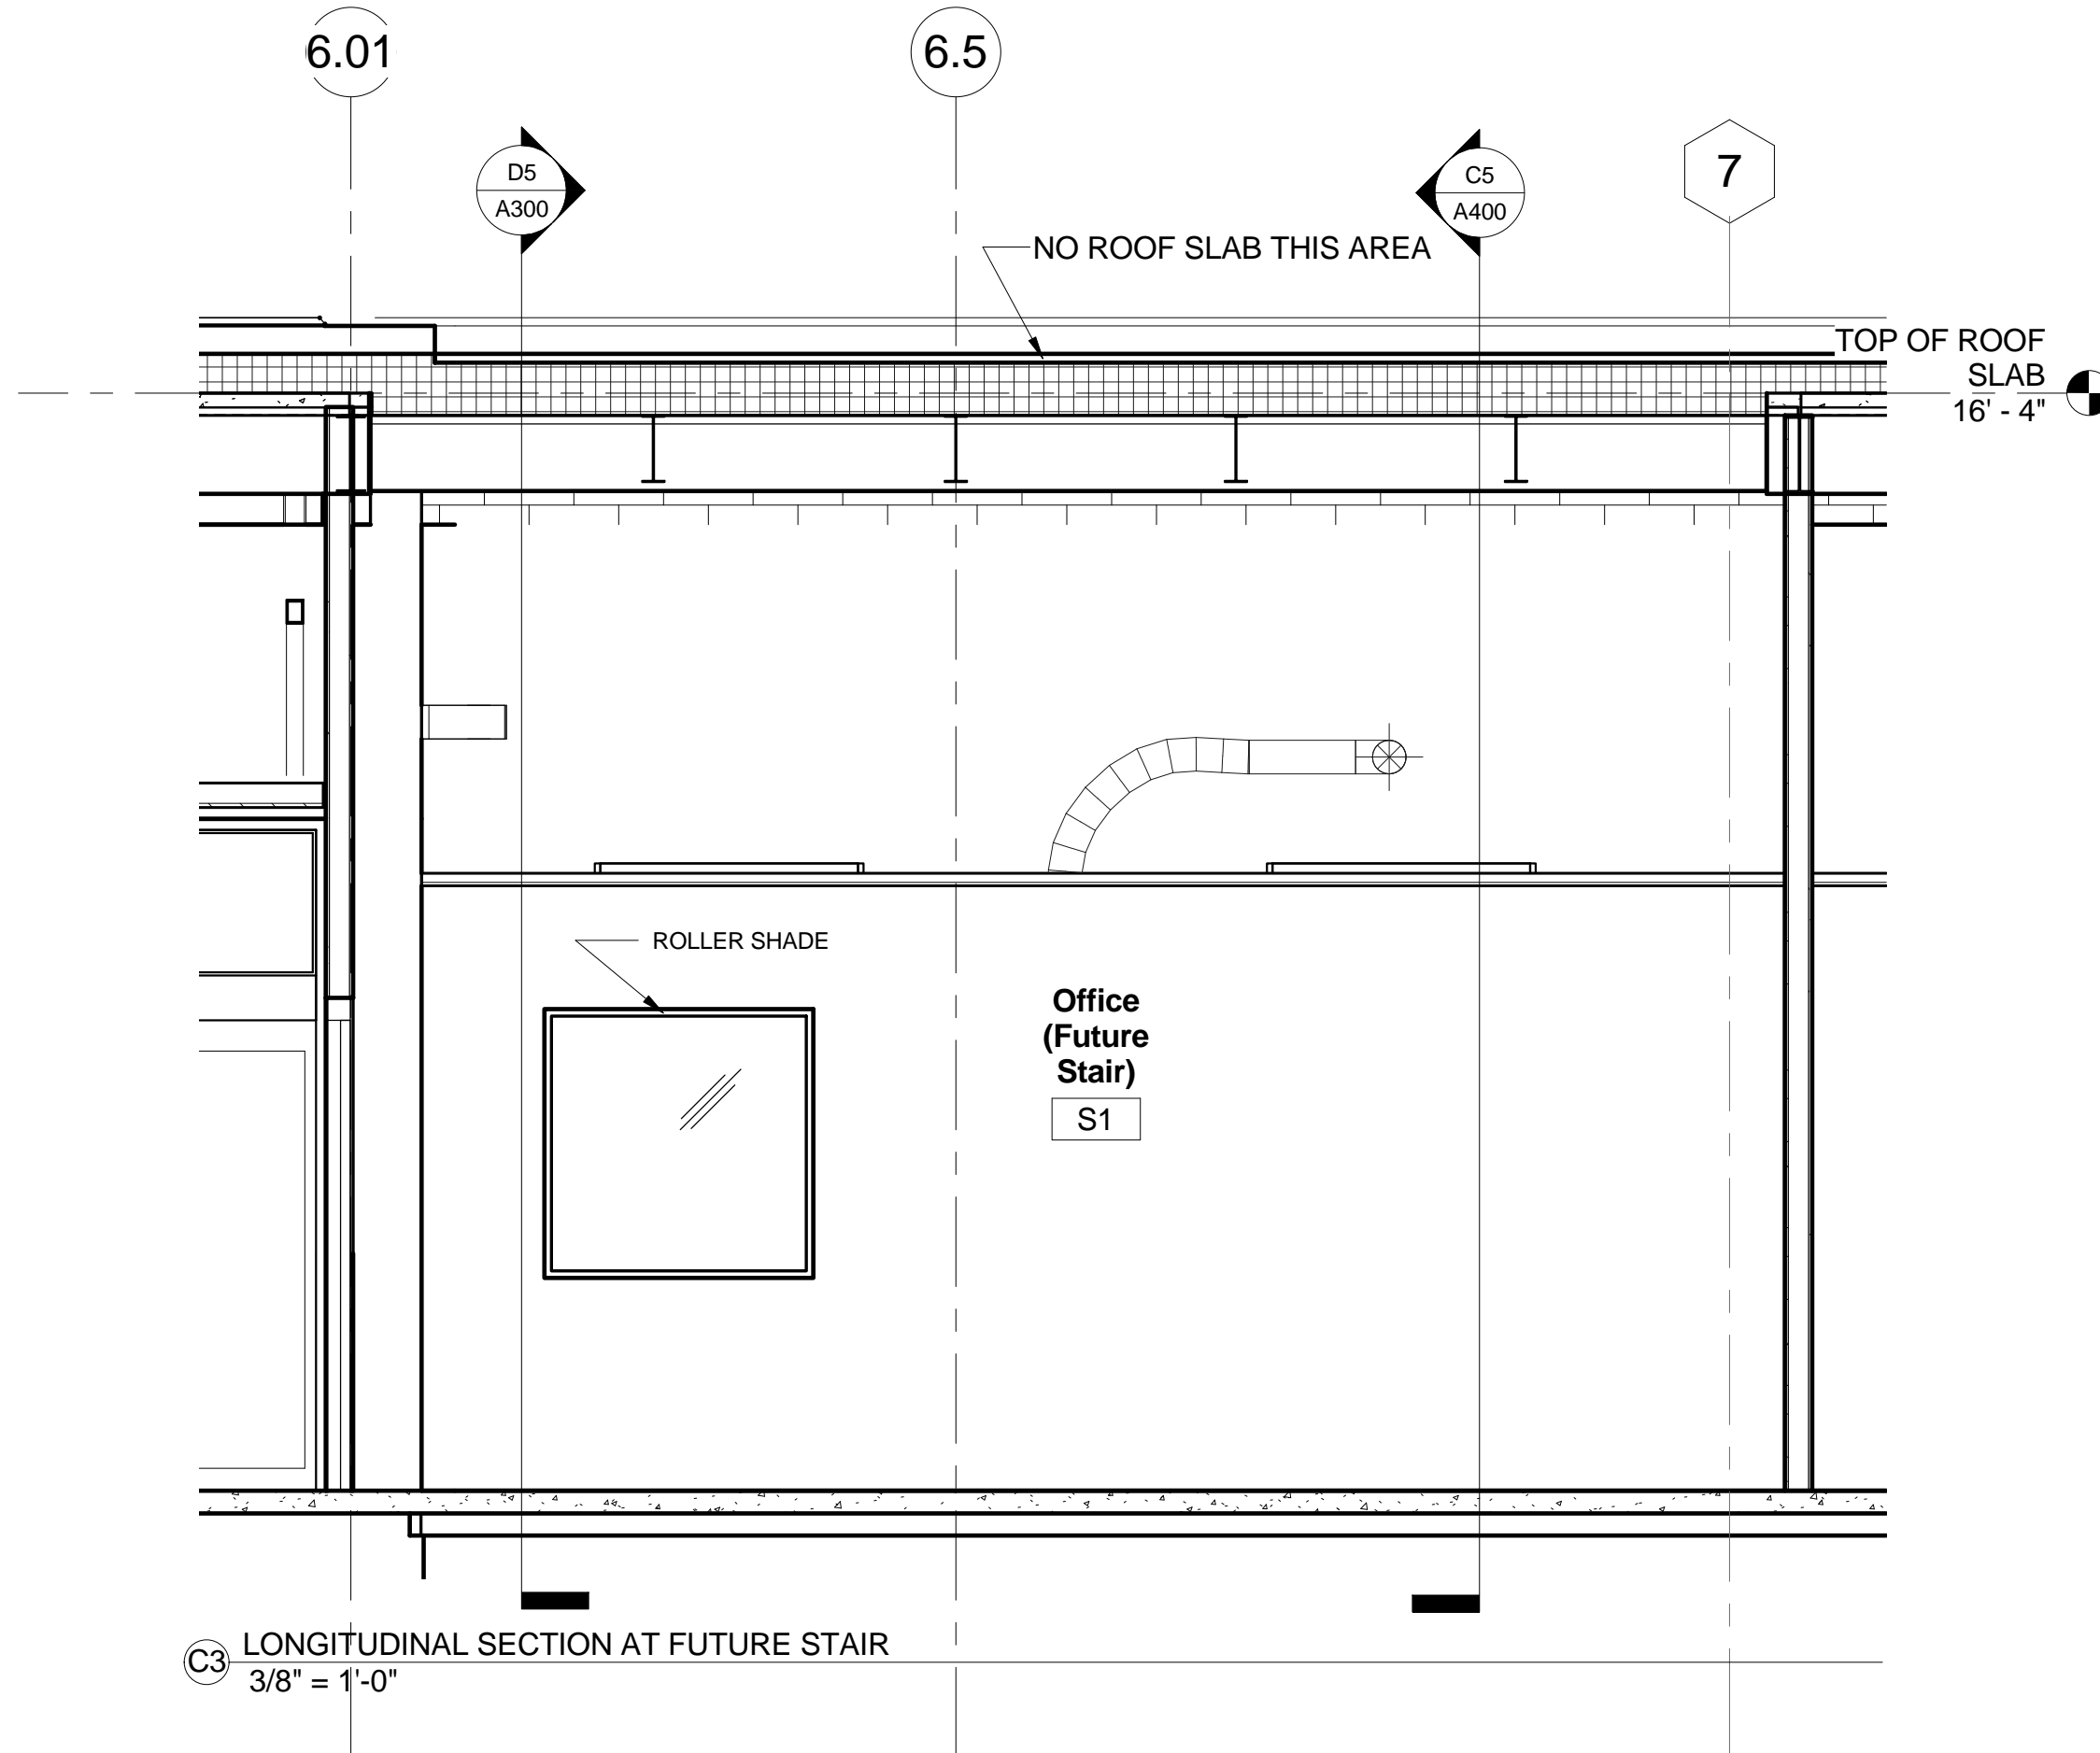


C3 LONGITUDINAL SECTION AT FUTURE STAIR  
3/8" = 1'-0"

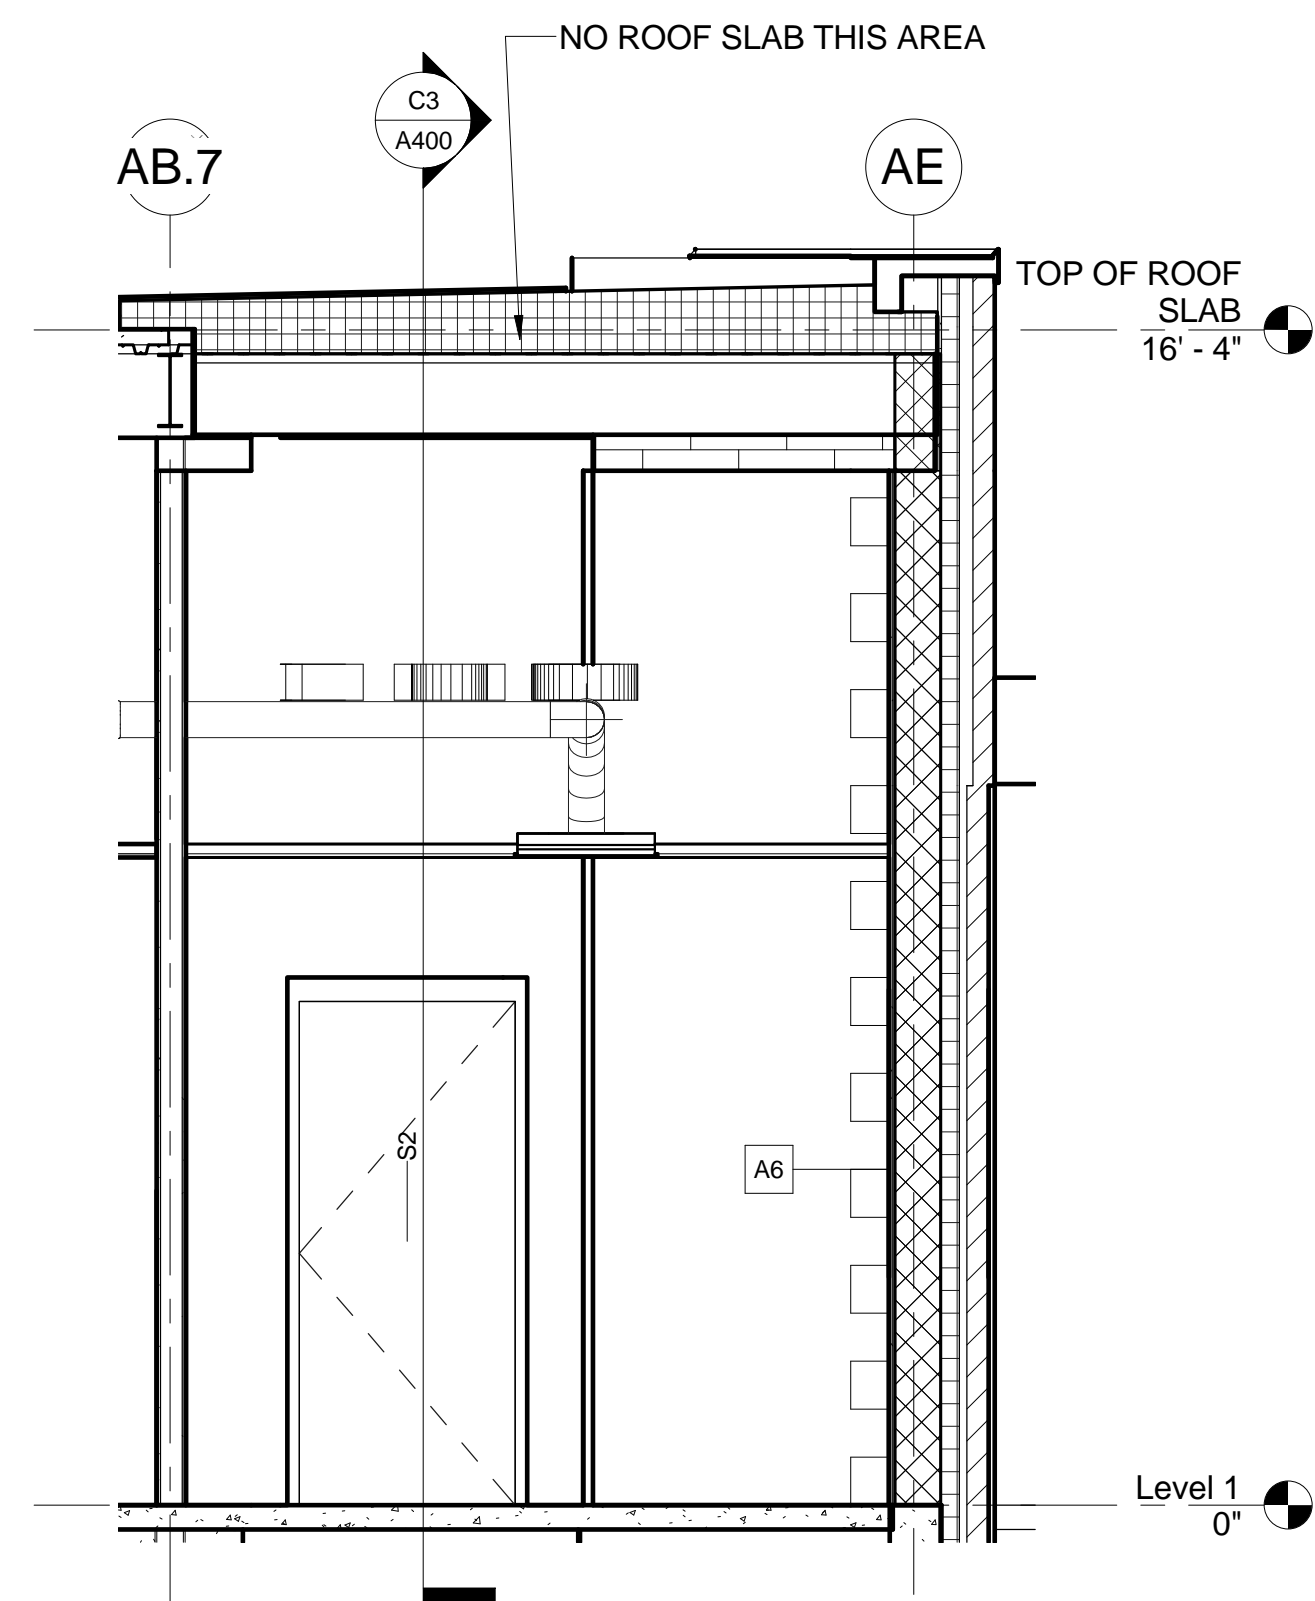

C5 SECTION AT FUTURE STAIR LOCATION  
3/8" = 1'-0"

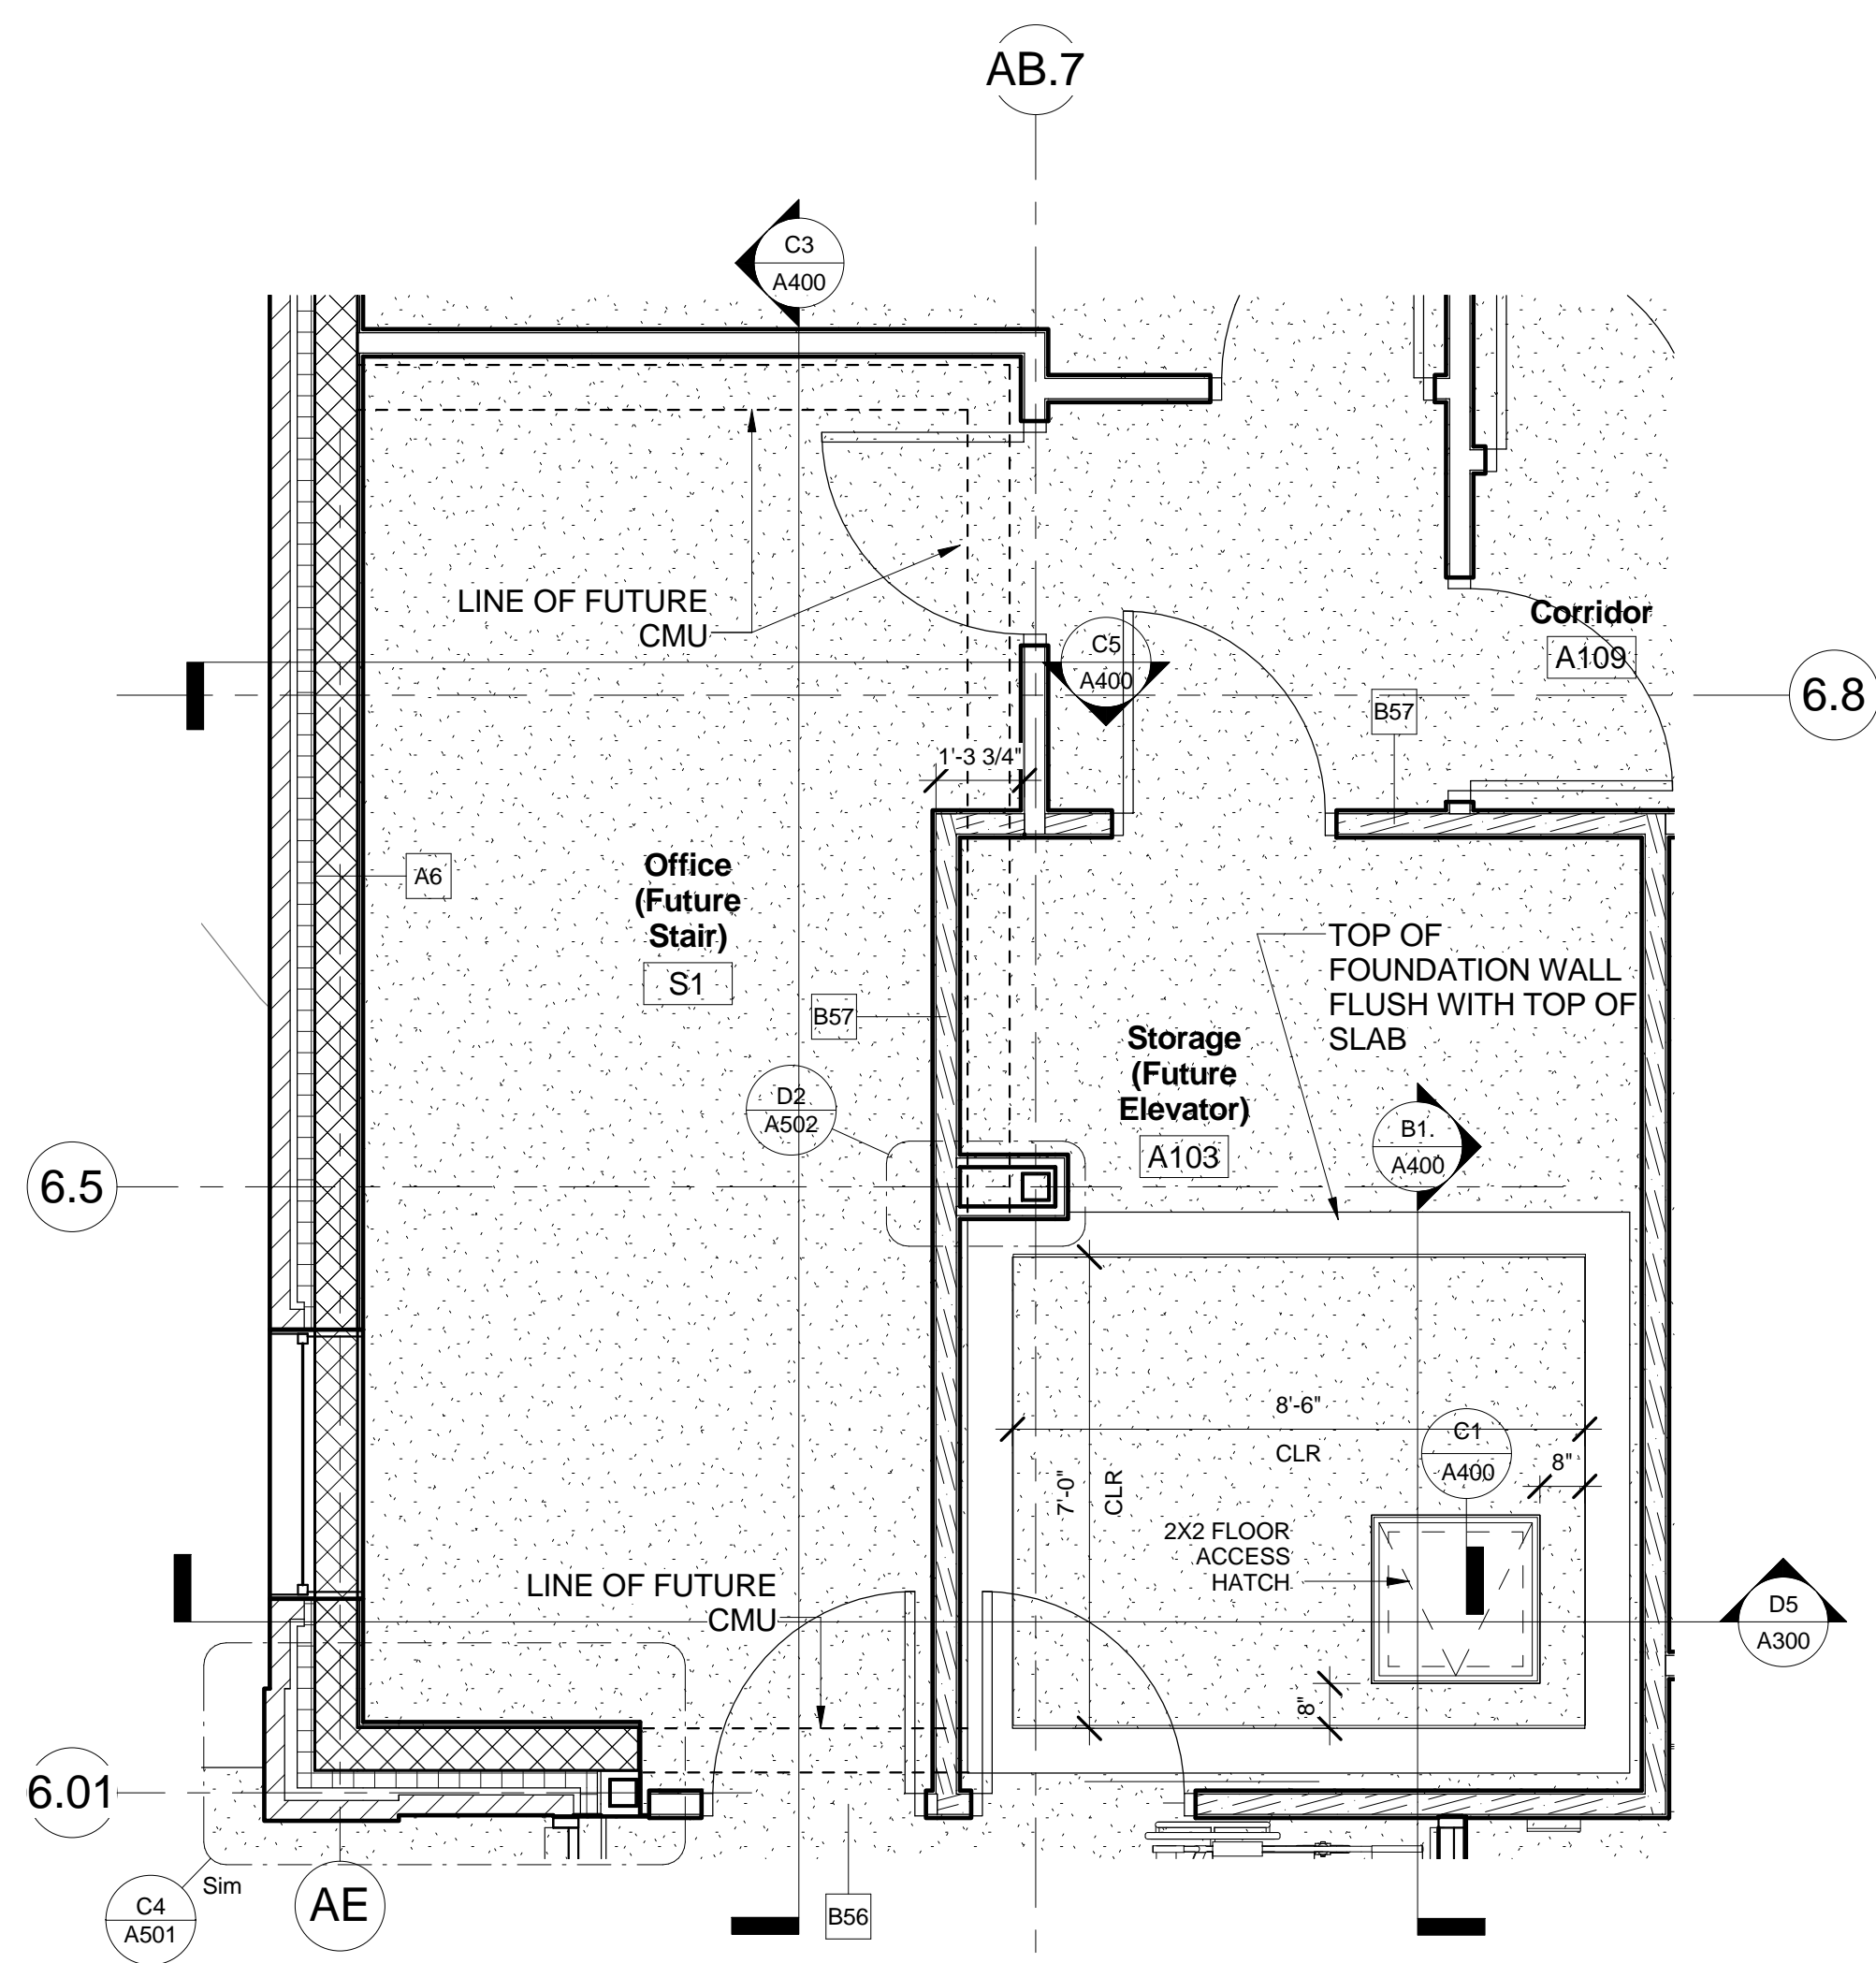

A3 ENLARGED PLAN AT 1ST FLOOR ELEVATOR & STAIR  
3/8" = 1'-0"

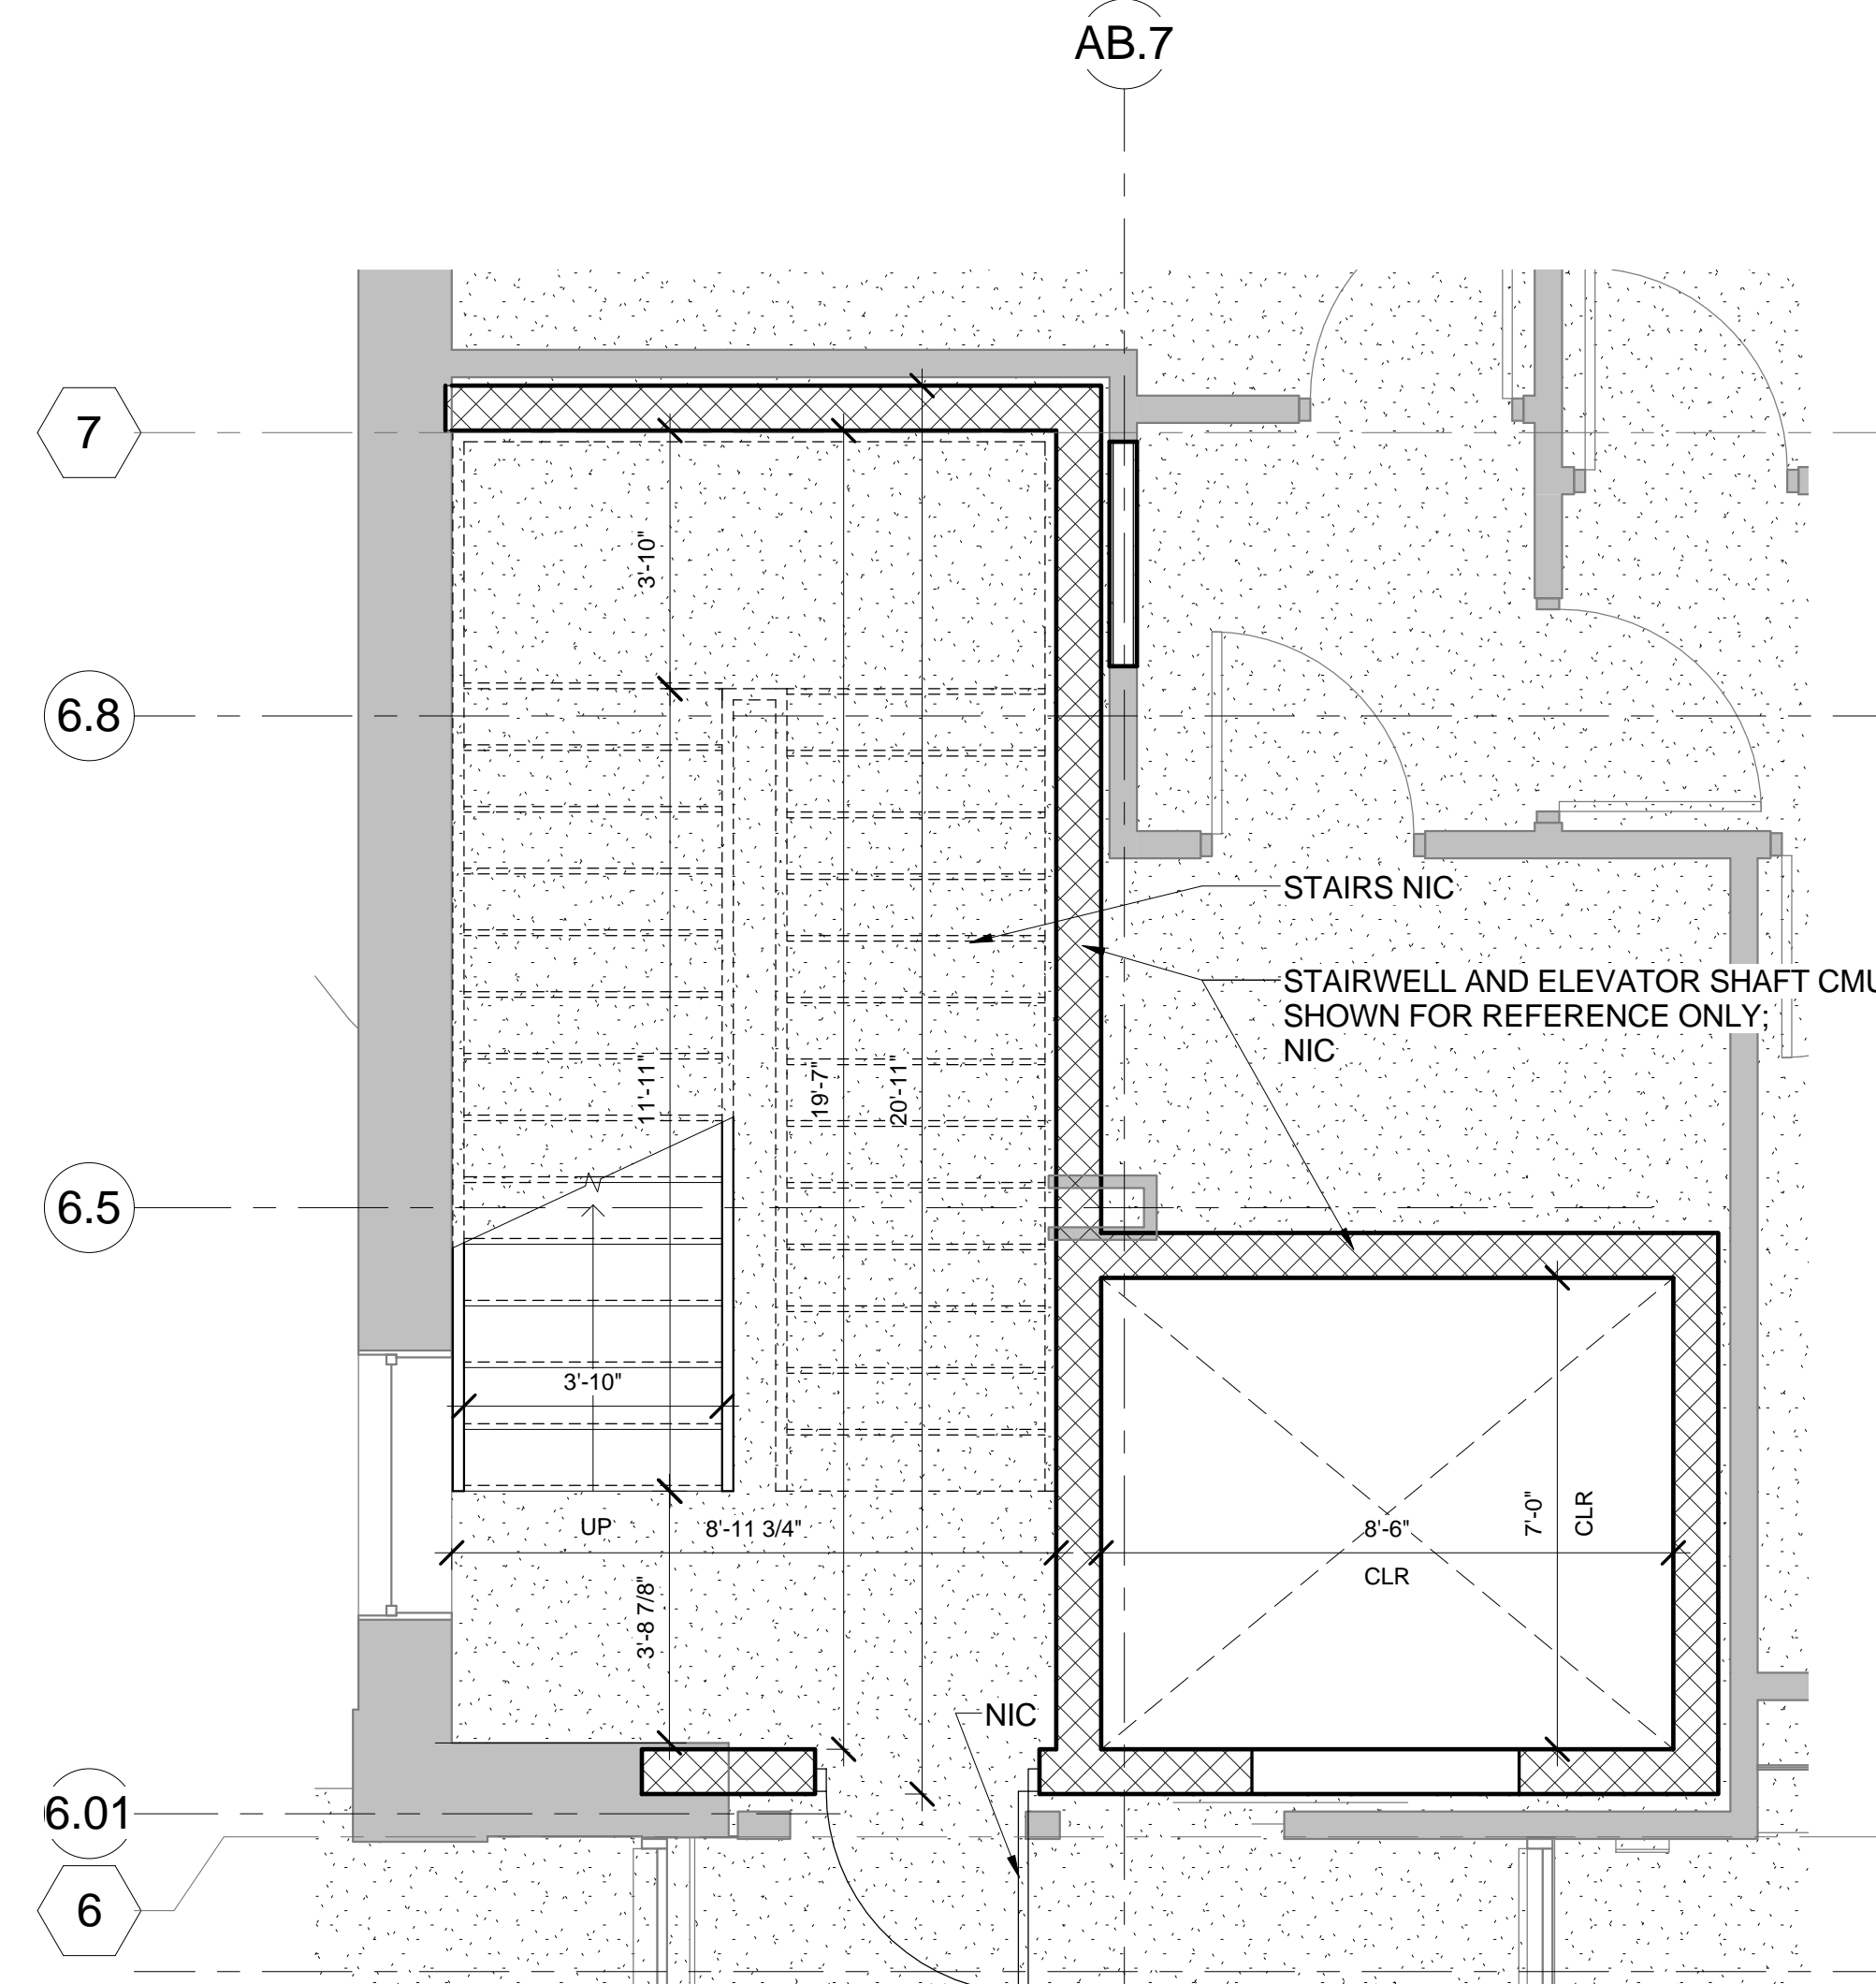

A5 FUTURE ENLARGED STAIR PLAN AT 1ST FLOOR  
3/8" = 1'-0"