




C5 TYP. TOP OF WALL FIRESTOPPING DETAIL
1 1/2" = 1'-0"

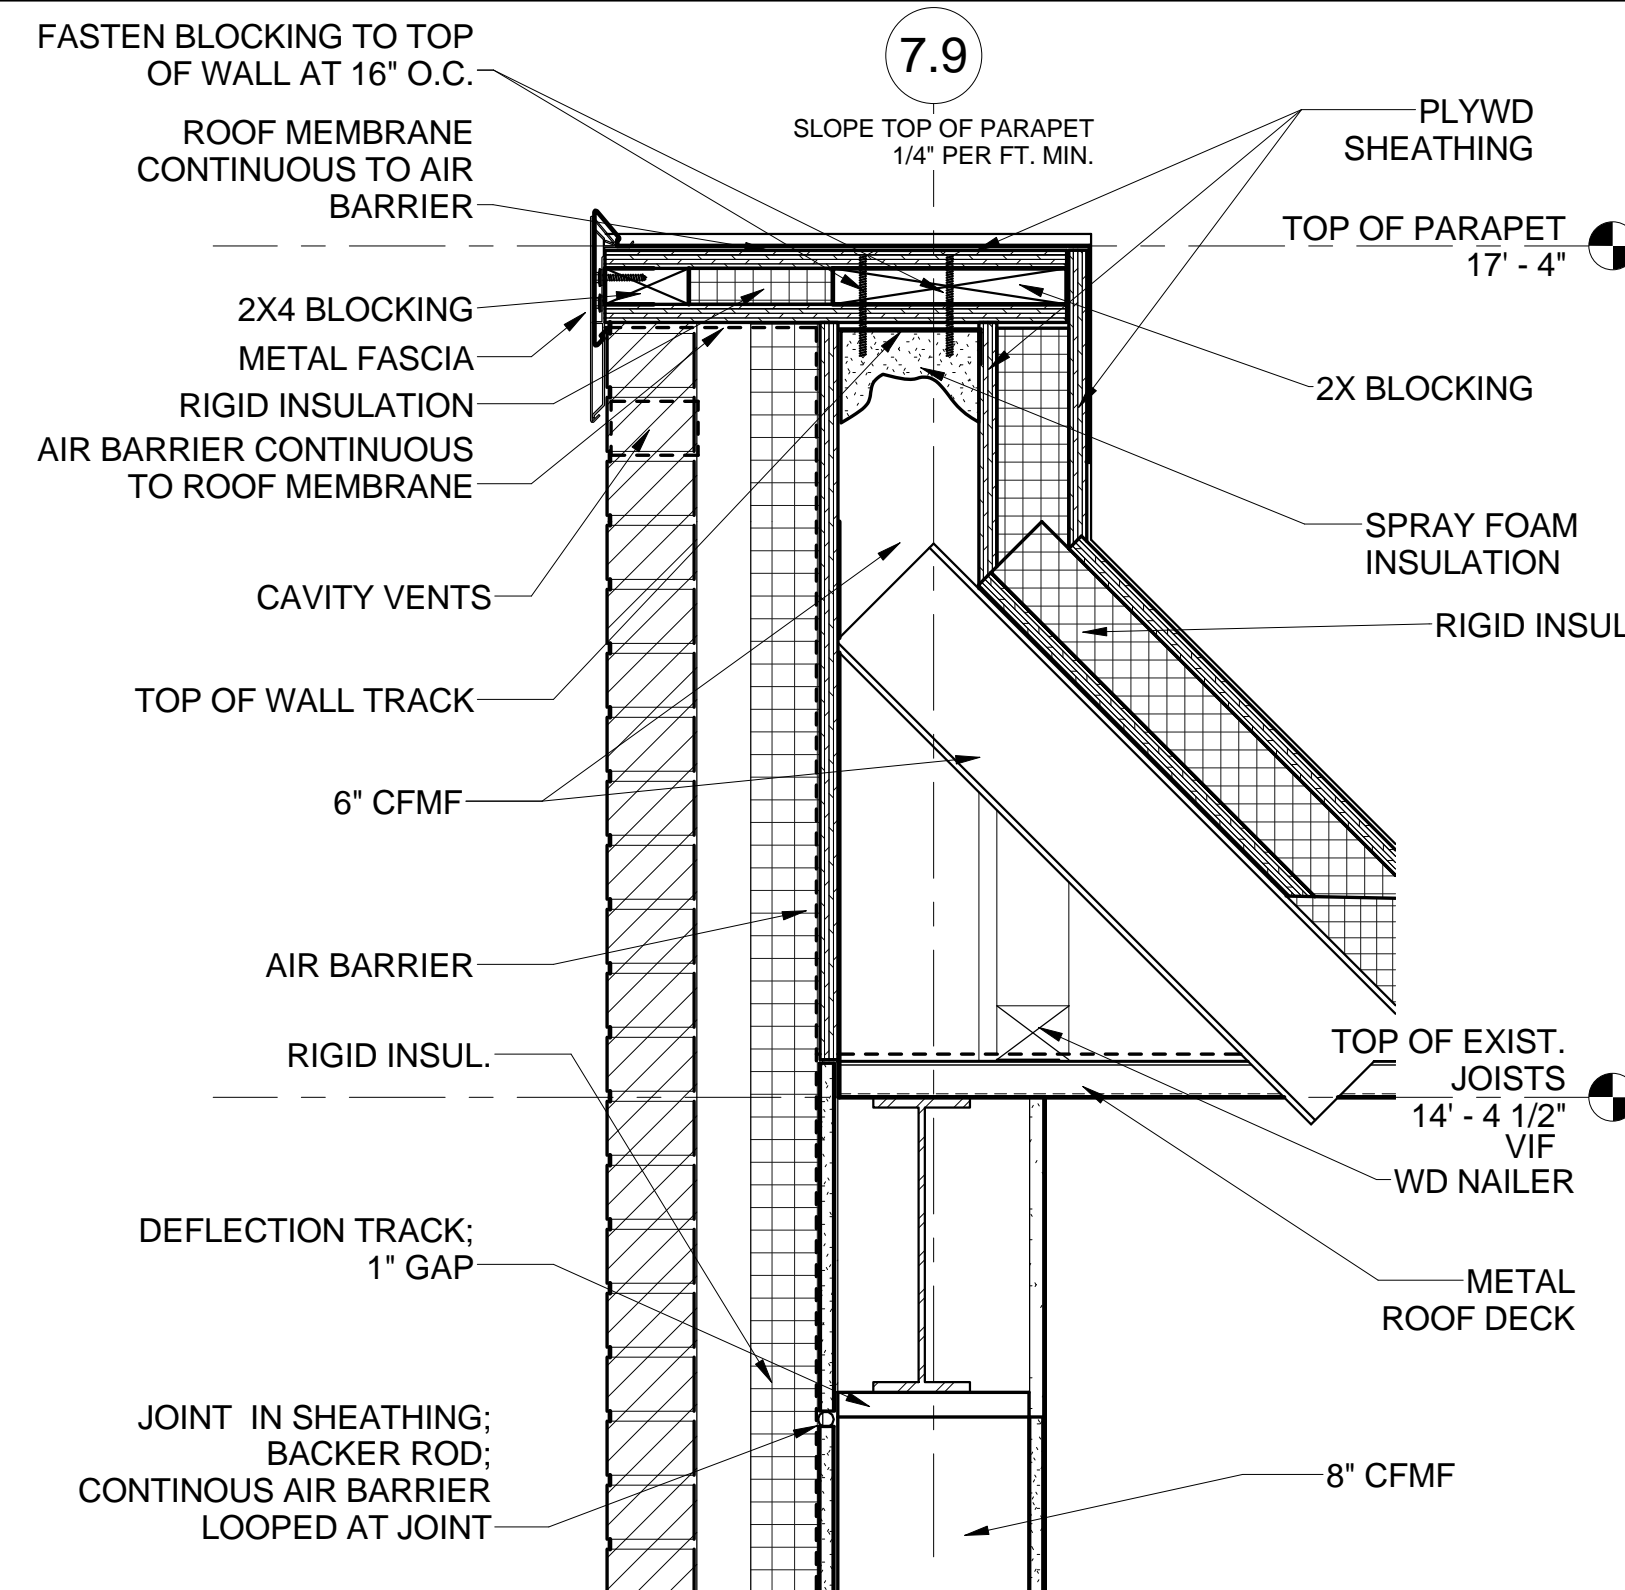


C3 TOP OF WALL DETAIL AT NEW LOW ROOF
1 1/2" = 1'-0"

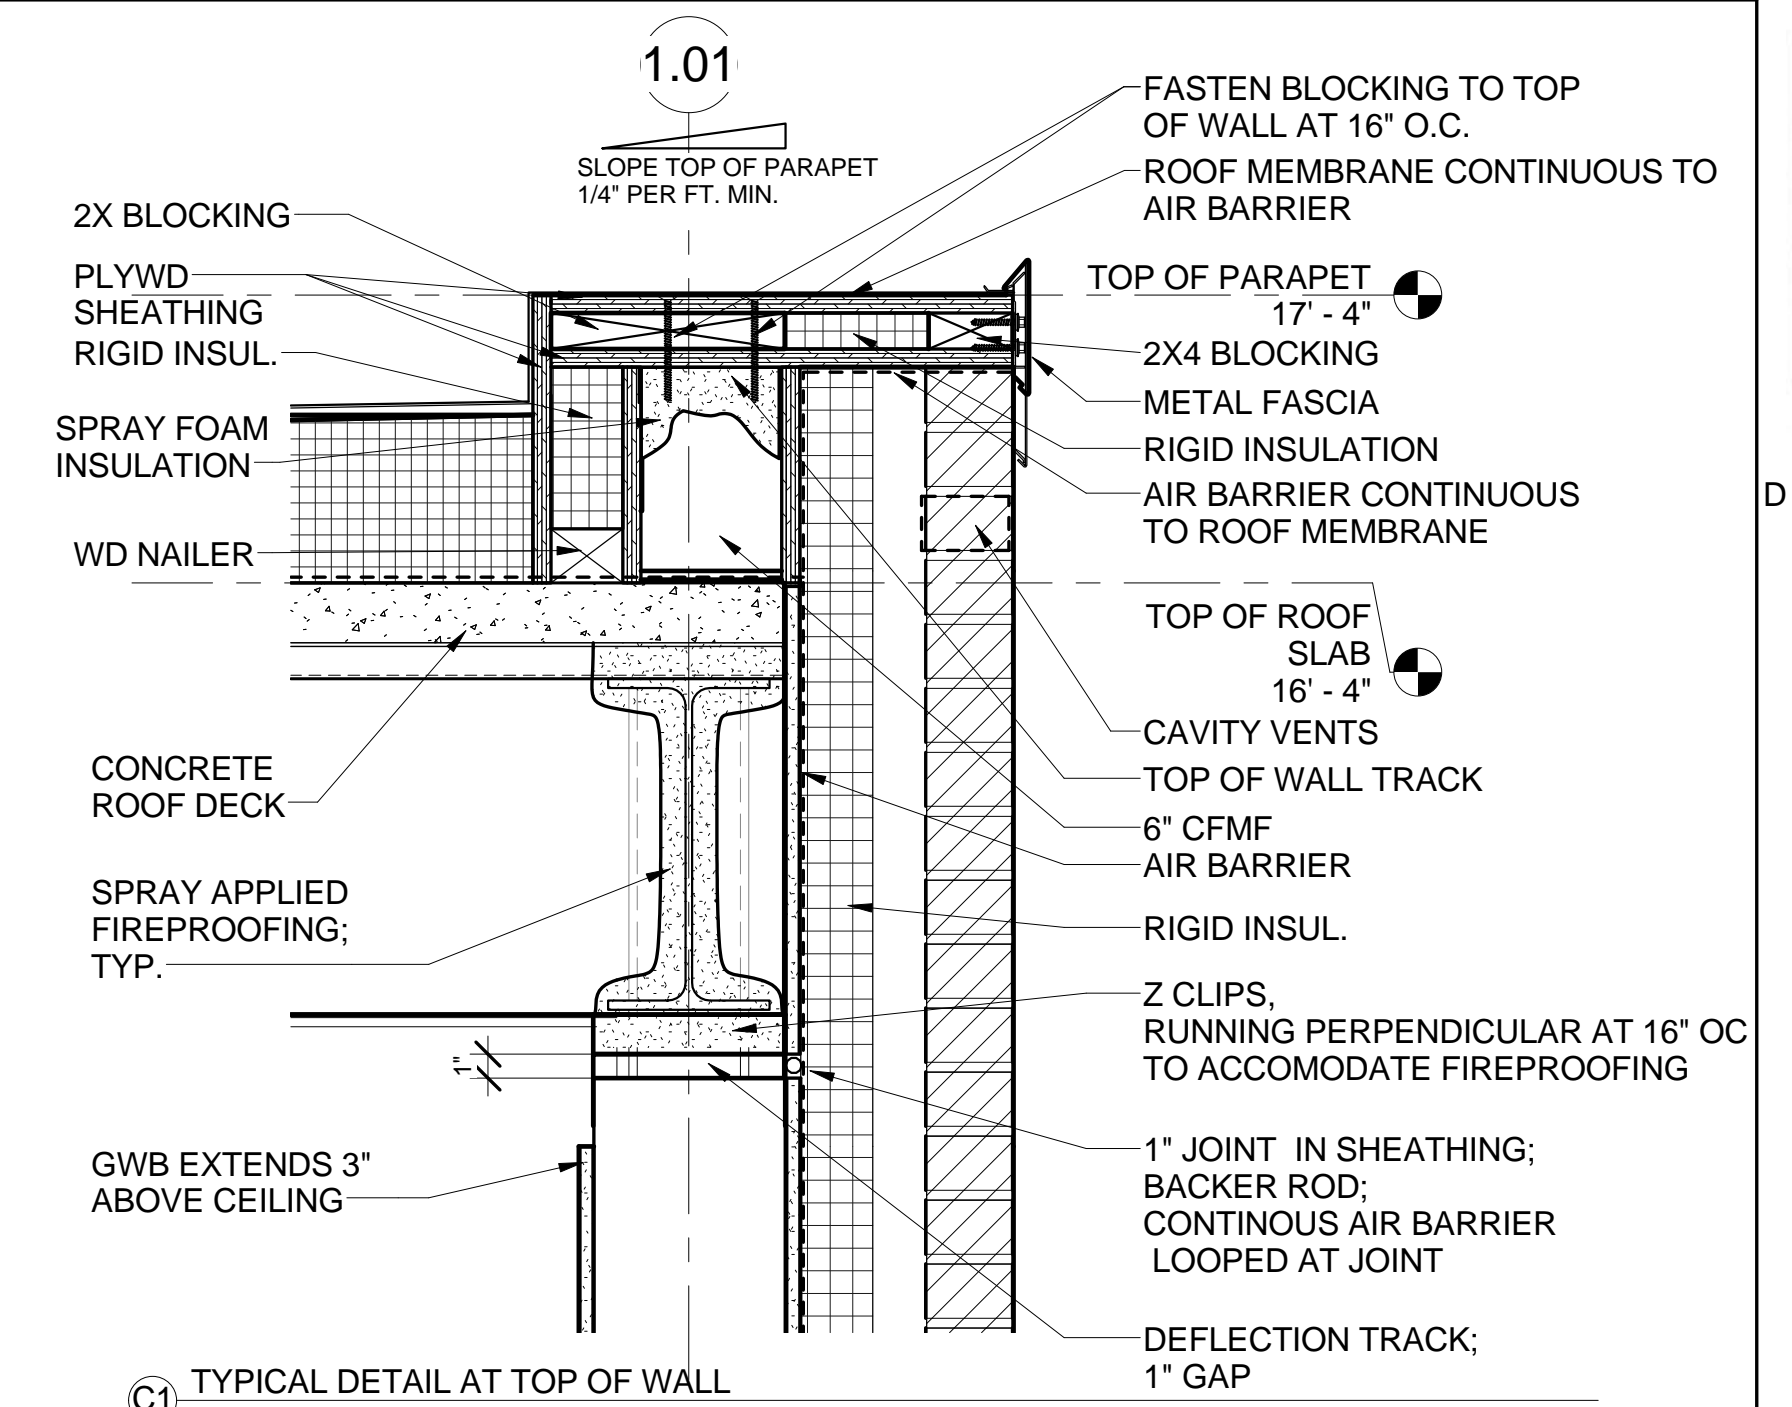


C1 TYPICAL DETAIL AT TOP OF WALL
1 1/2" = 1'-0"

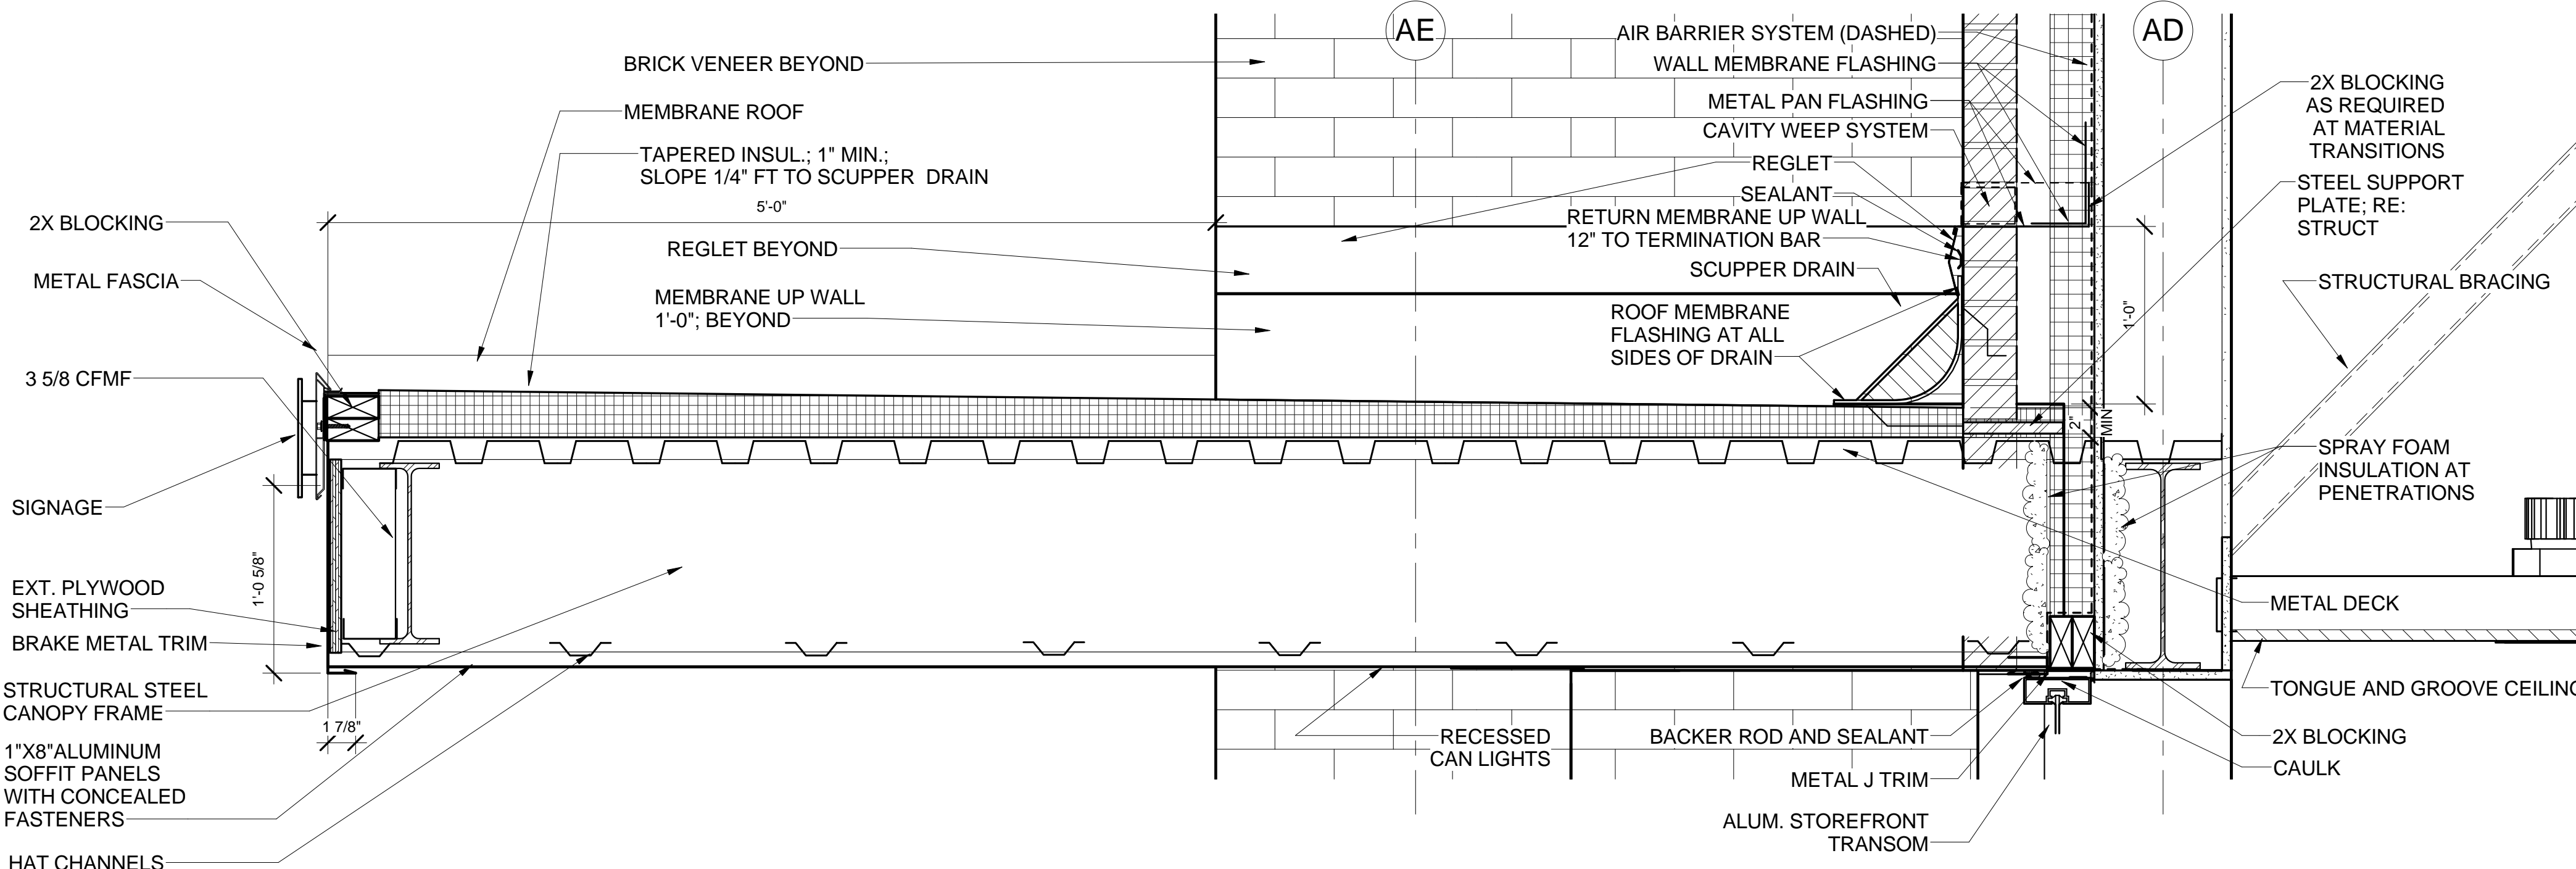


B5 ENTRY ROOF DETAIL
1 1/2" = 1'-0"

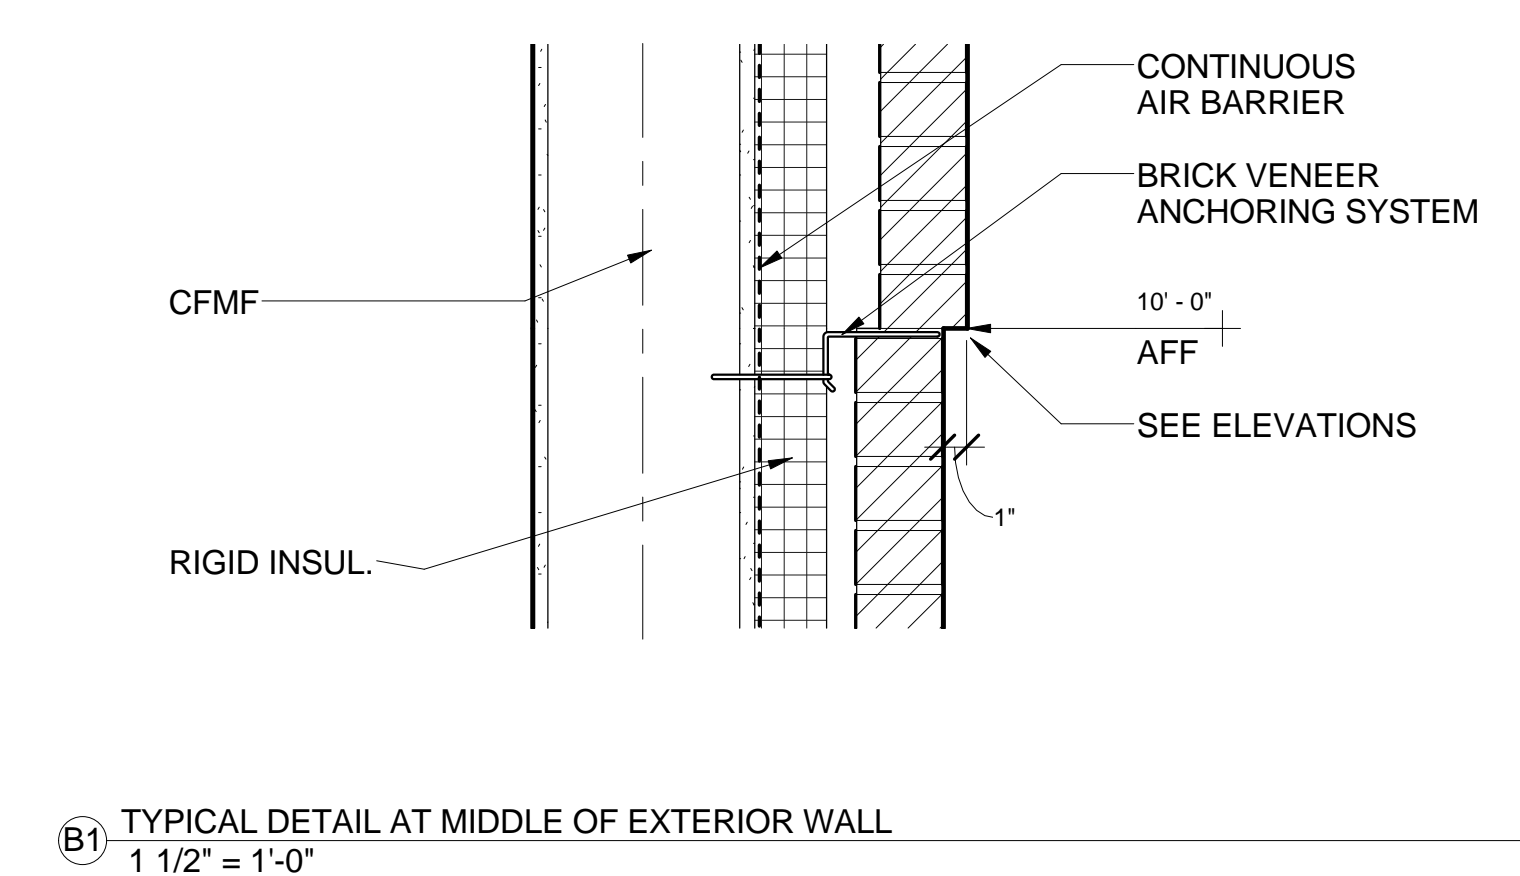


B1 TYPICAL DETAIL AT MIDDLE OF EXTERIOR WALL
1 1/2" = 1'-0"

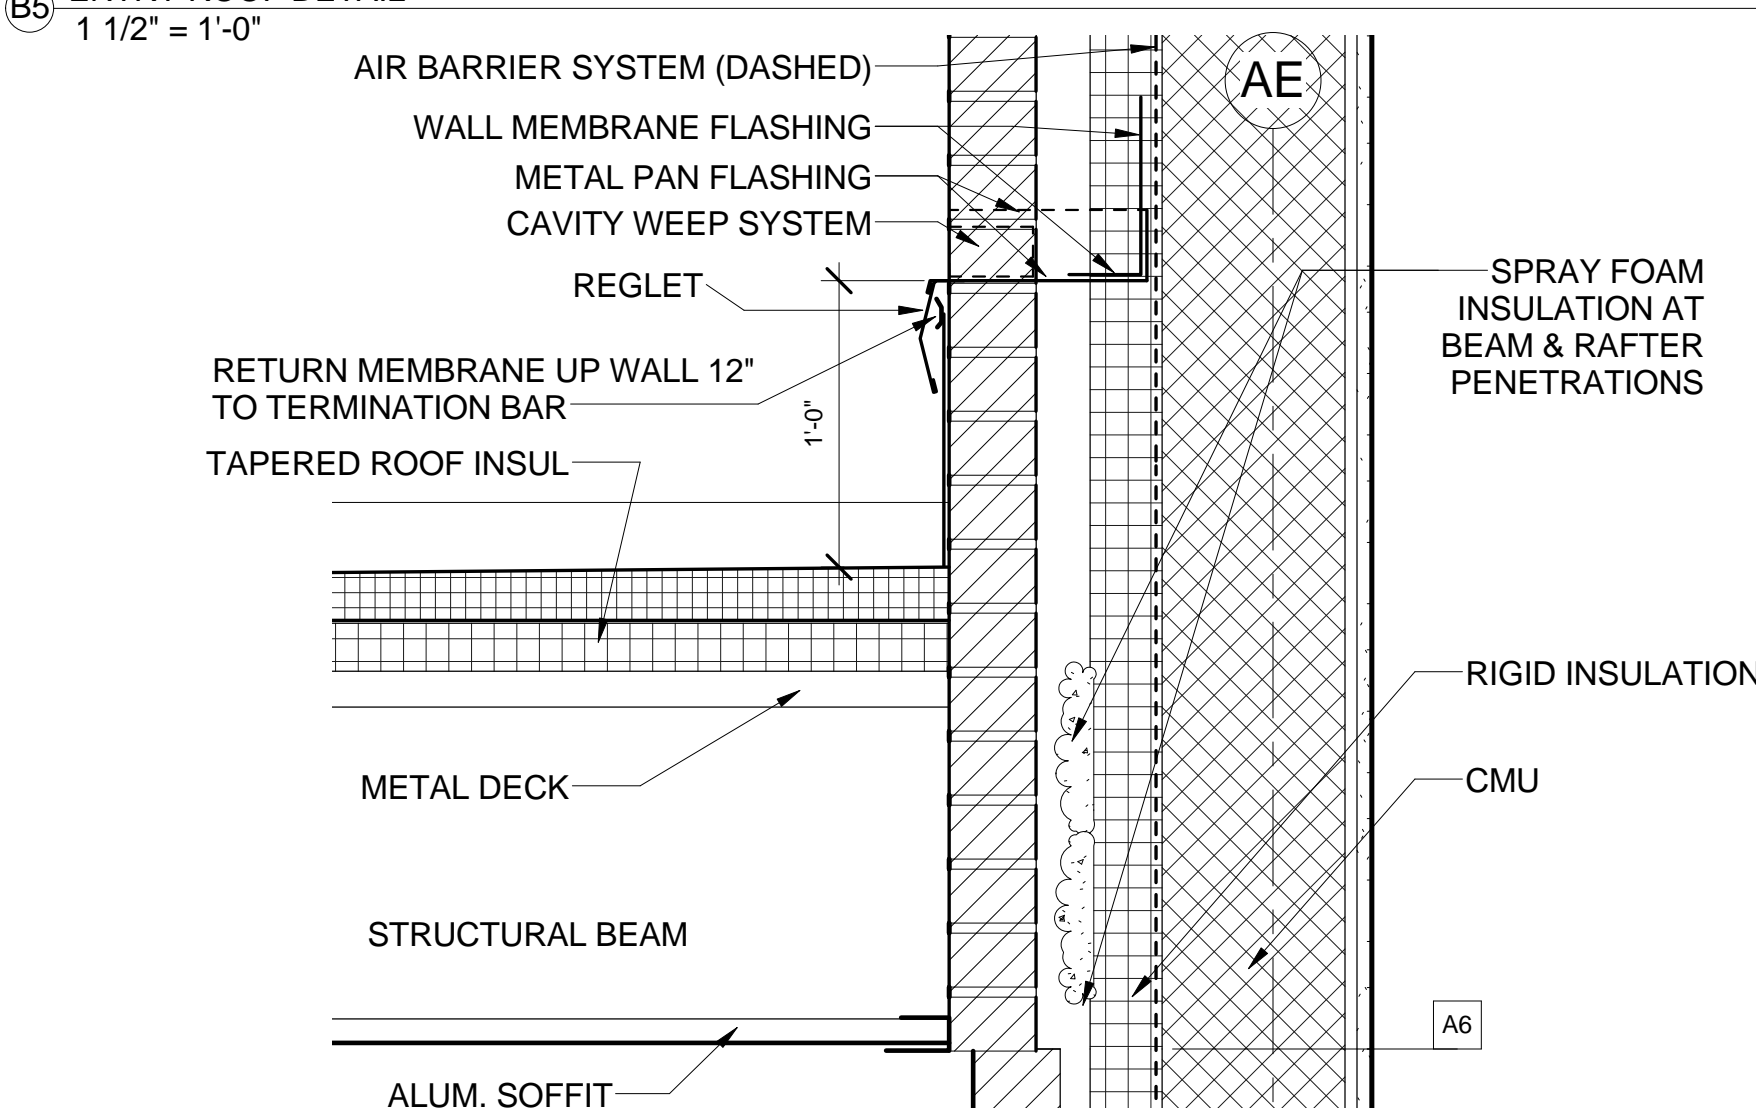

A5 ENTRY ROOF - BRICK INTERFACE
1 1/2" = 1'-0"

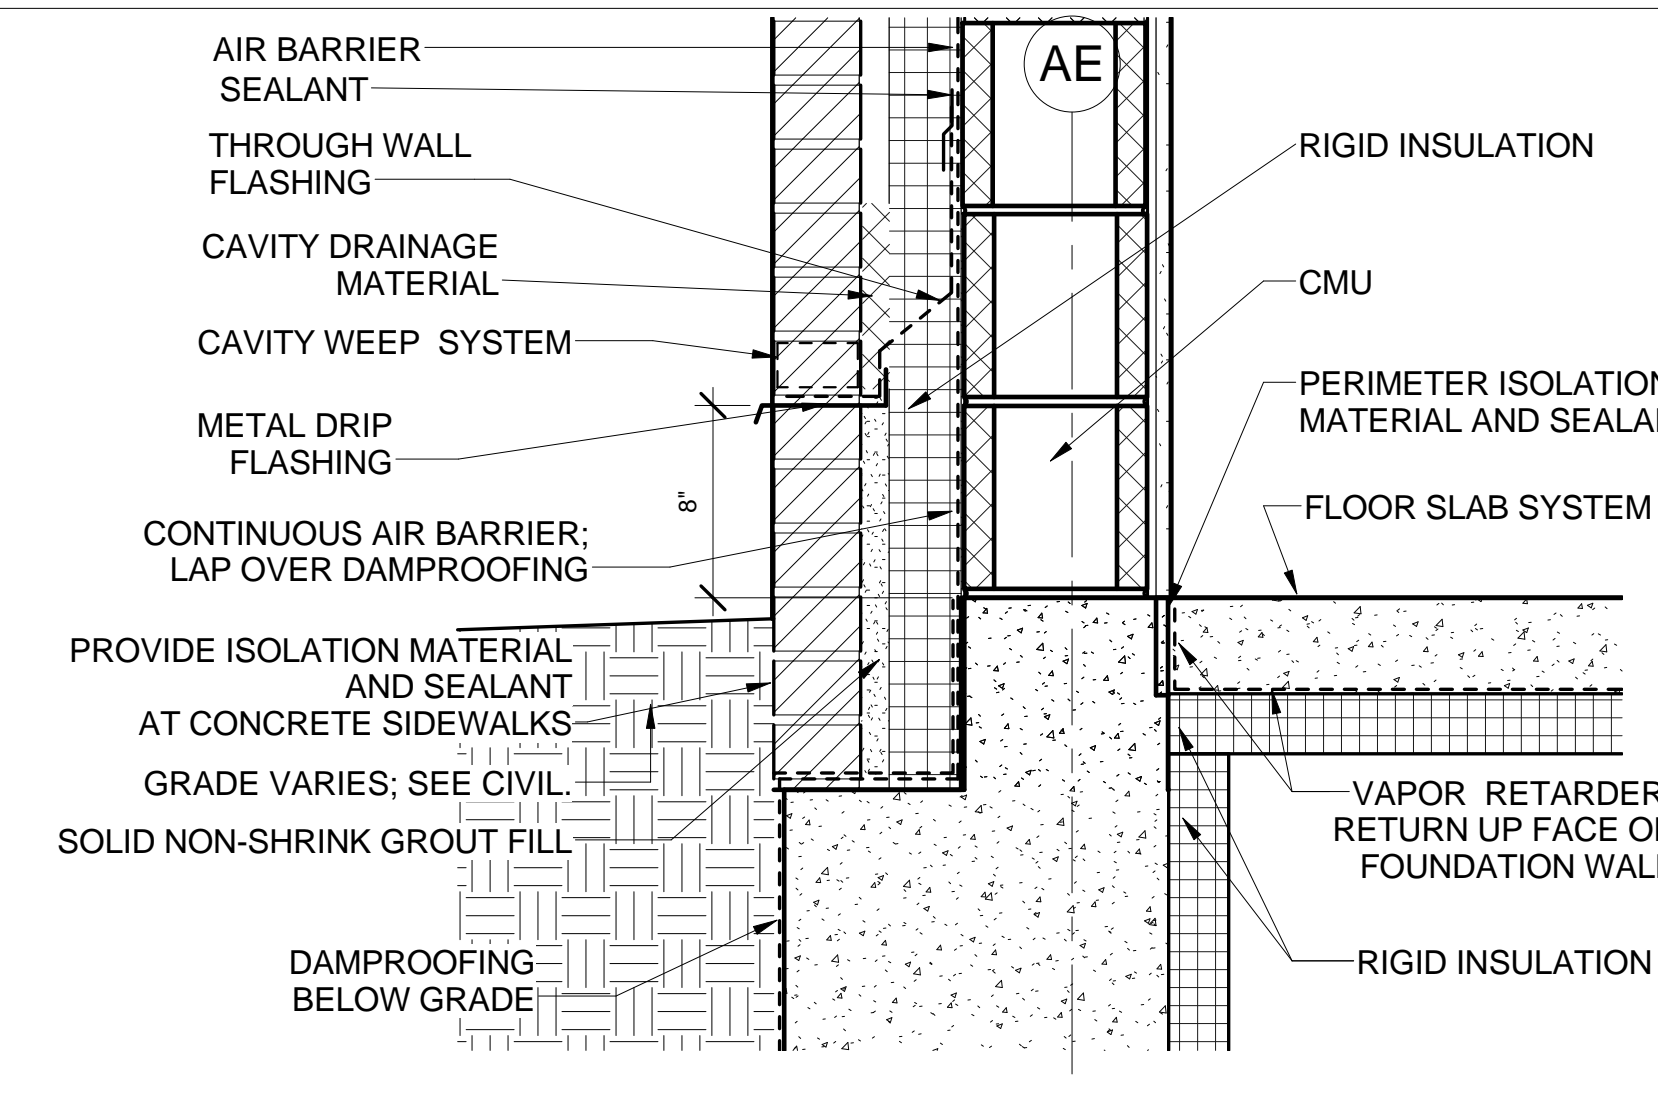

A2 TYPICAL DETAIL AT BOTTOM OF CMU EXTERIOR WALL
1 1/2" = 1'-0"

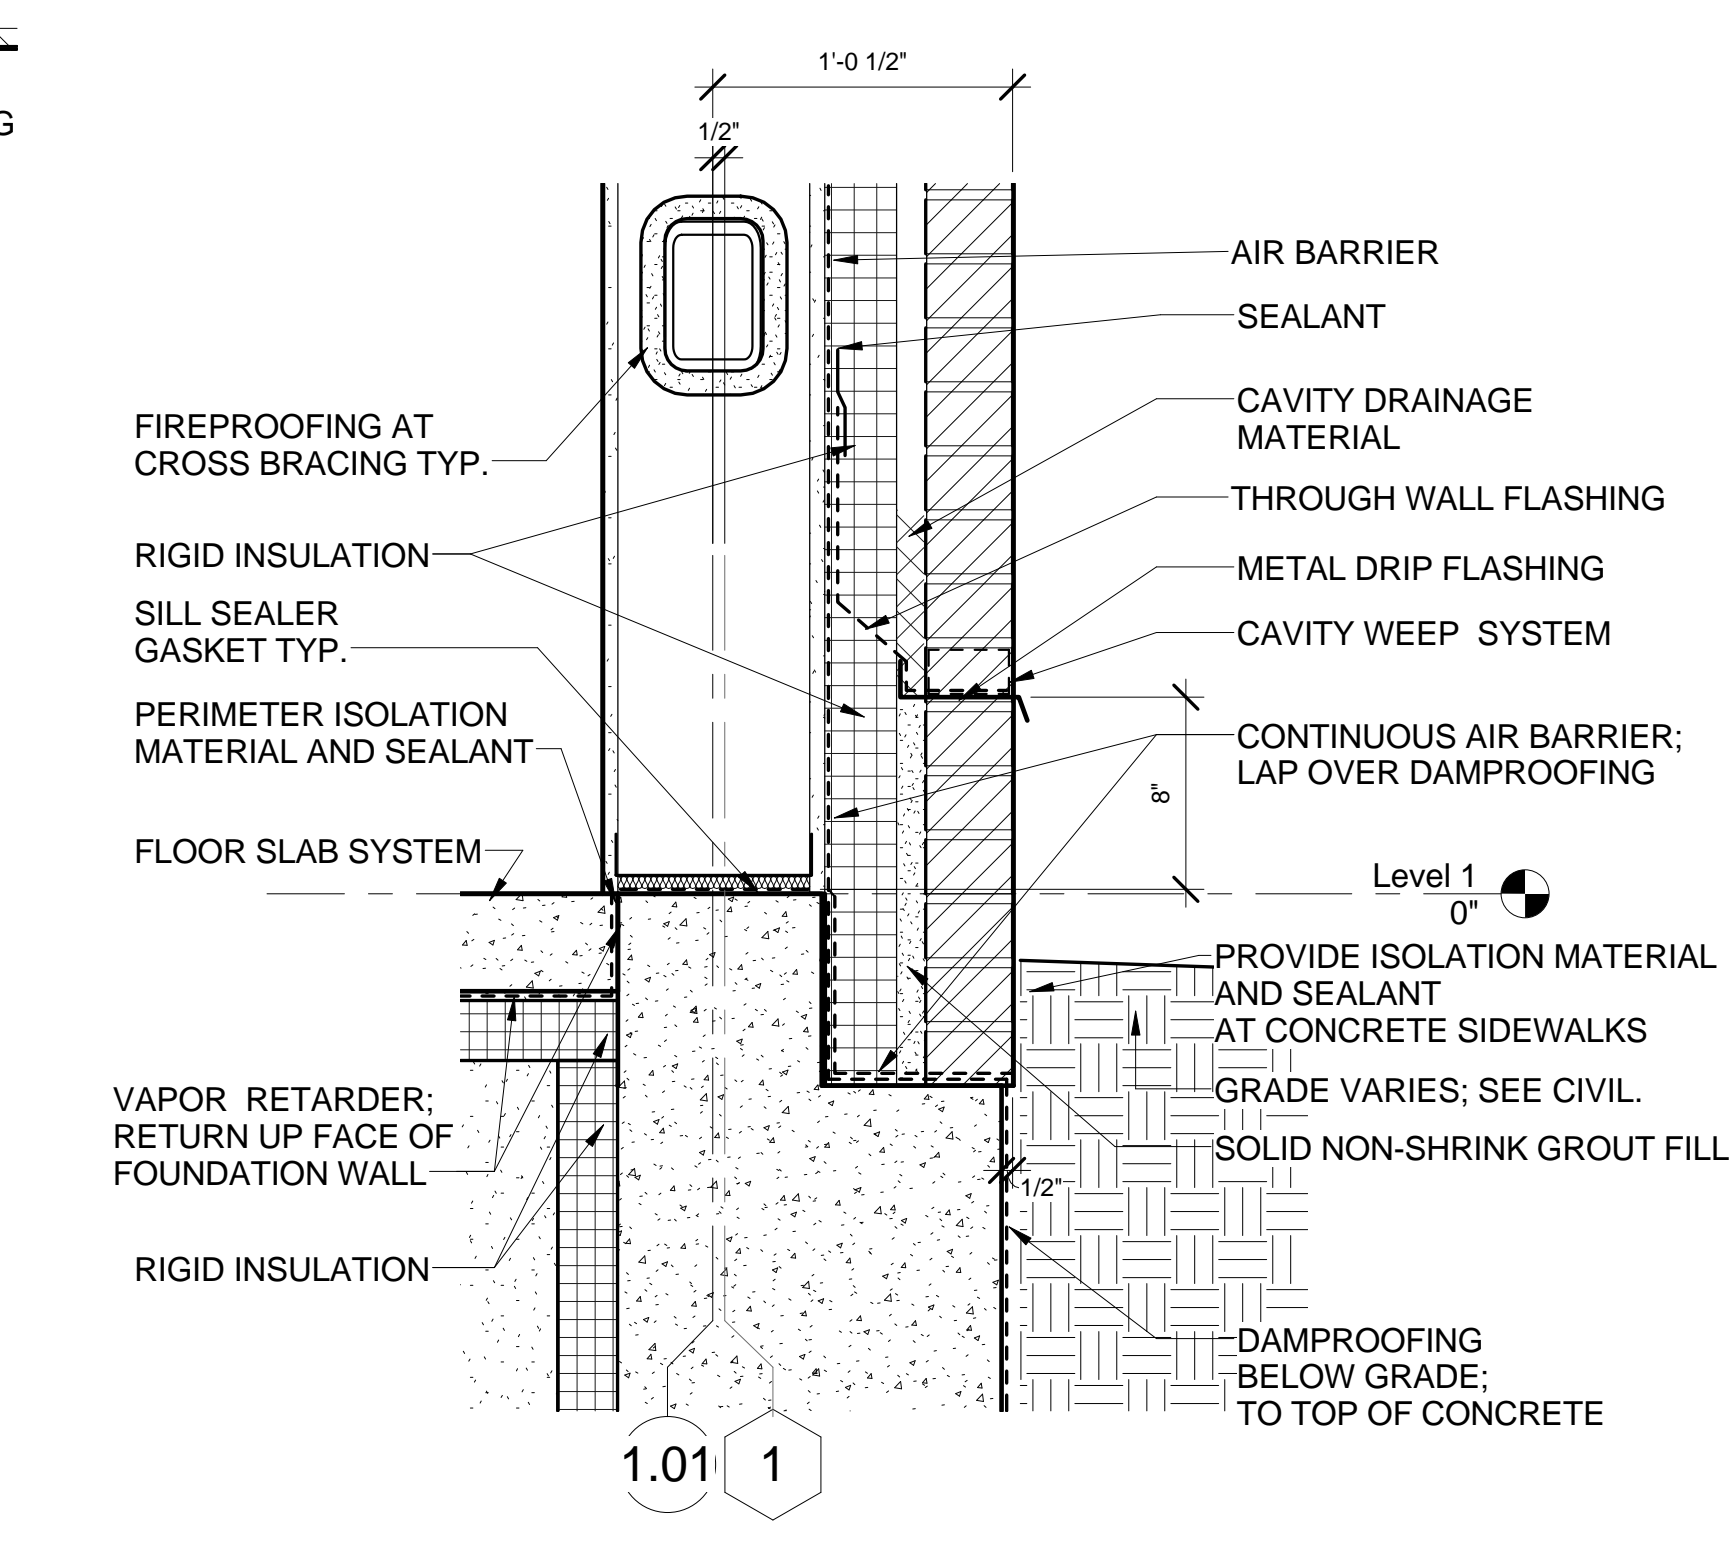


A1 TYPICAL DETAIL AT BOTTOM OF WALL
1 1/2" = 1'-0"



49 DARTMOUTH STREET
PORTLAND, MAINE 04101
207-775-1059
www.pdtarchs.com

COPYRIGHT 2013
PDT Architects
Reuse or reproduction of the
contents of this document is not
permitted without written
permission of PDT Architects.

E. M. G.-PHASE 2-ADDITION & RENOVATION
53 Sewall Street, Portland, ME 04102

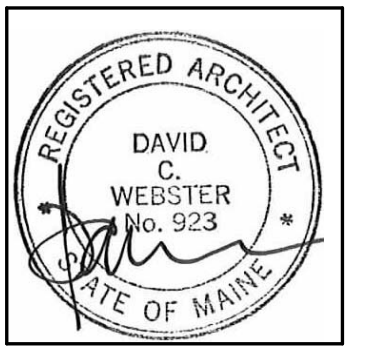

JOB NO.
12084

DRWN. CHK
AJK

SCALE:
1 1/2" = 1'-0"

ISSUE
July 11, 2013

TITLE
WALL DETAILS

SHEET
A503