




D2 ALUMINUM STOREFRONT AT CFMF HEAD DETAIL
3" = 1'-0"

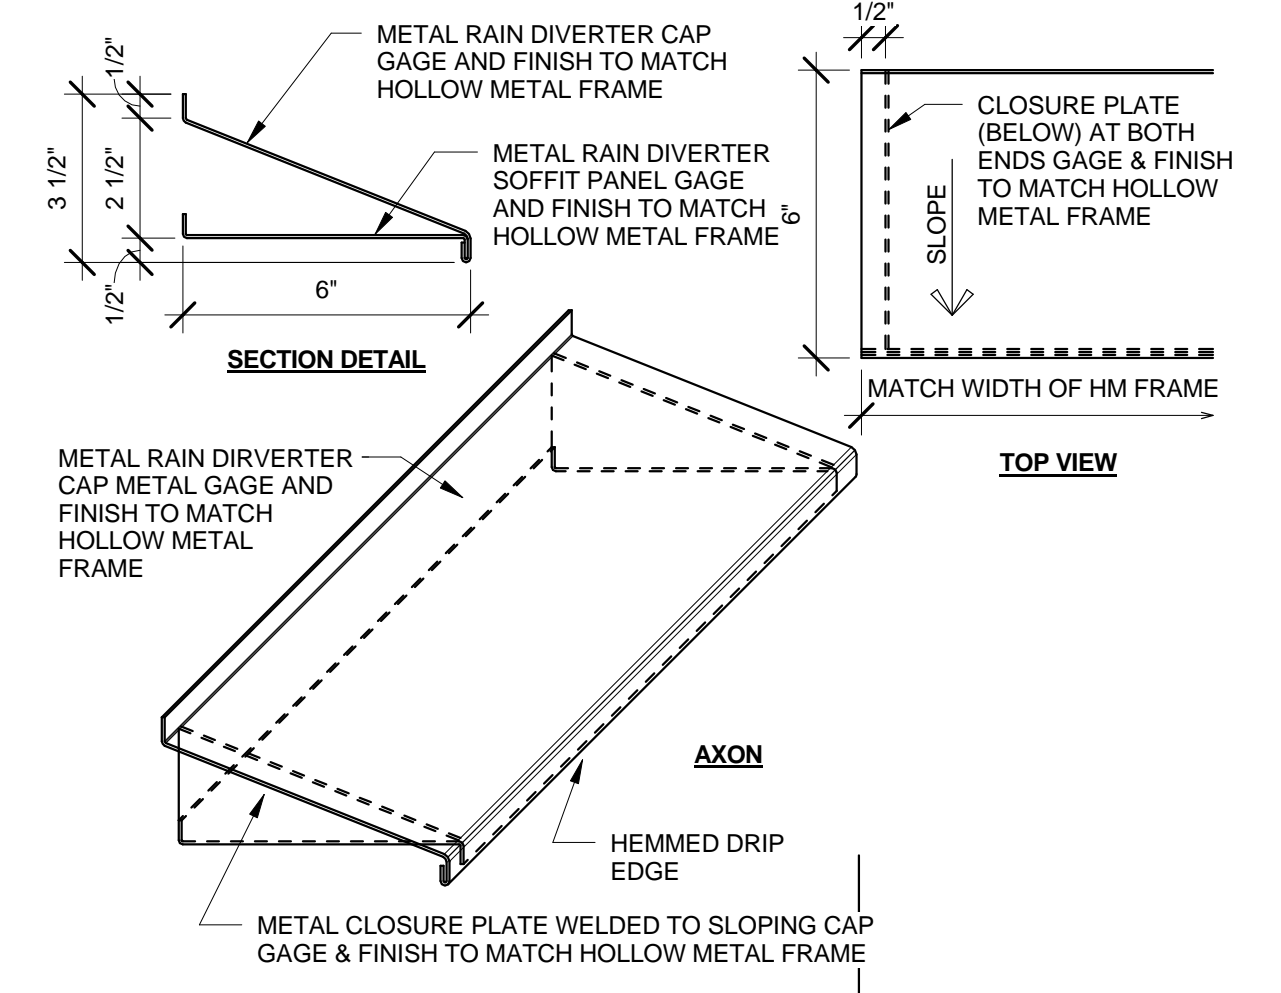


D1 RAIN DIVERTER DETAIL AT EXTERIOR HOLLOW METAL FRAMES
3" = 1'-0"

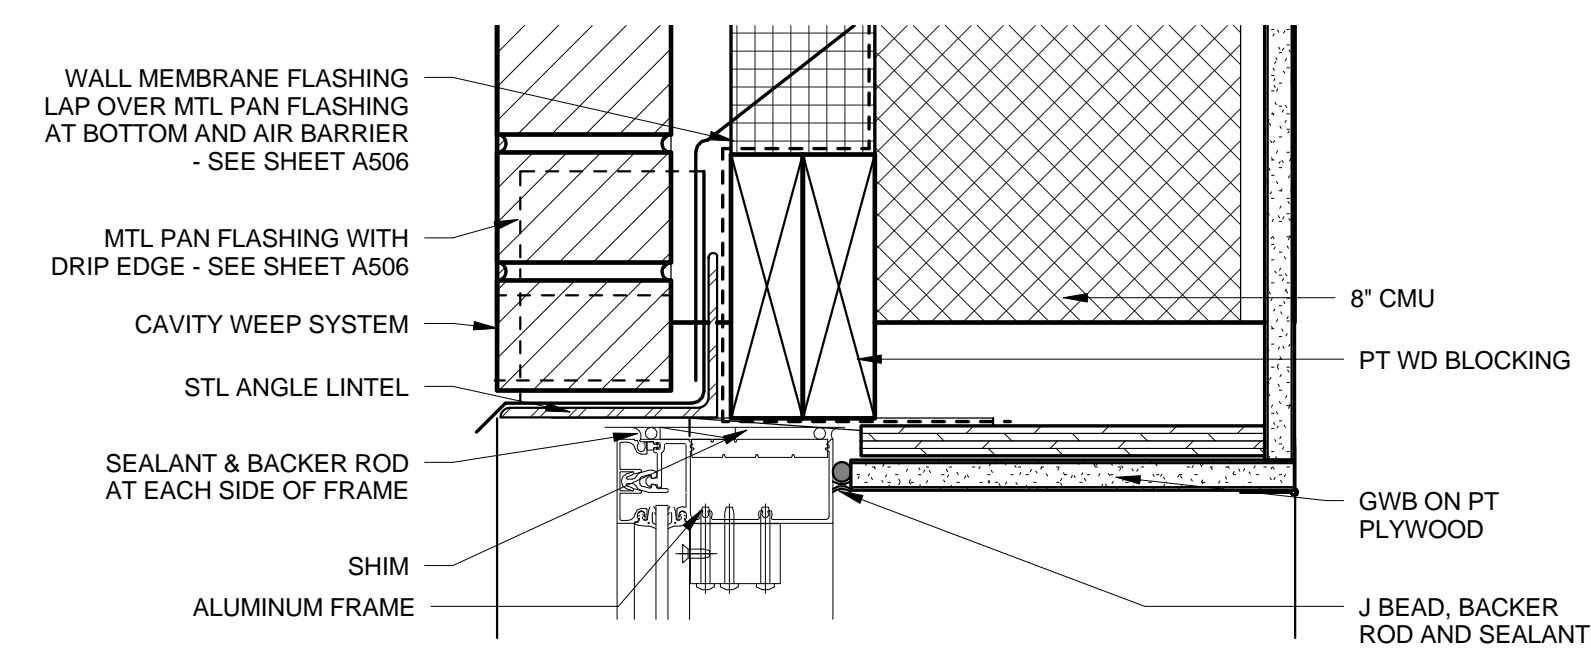


D3 ALUMINUM STOREFRONT AT CMU HEAD DETAIL
3" = 1'-0"

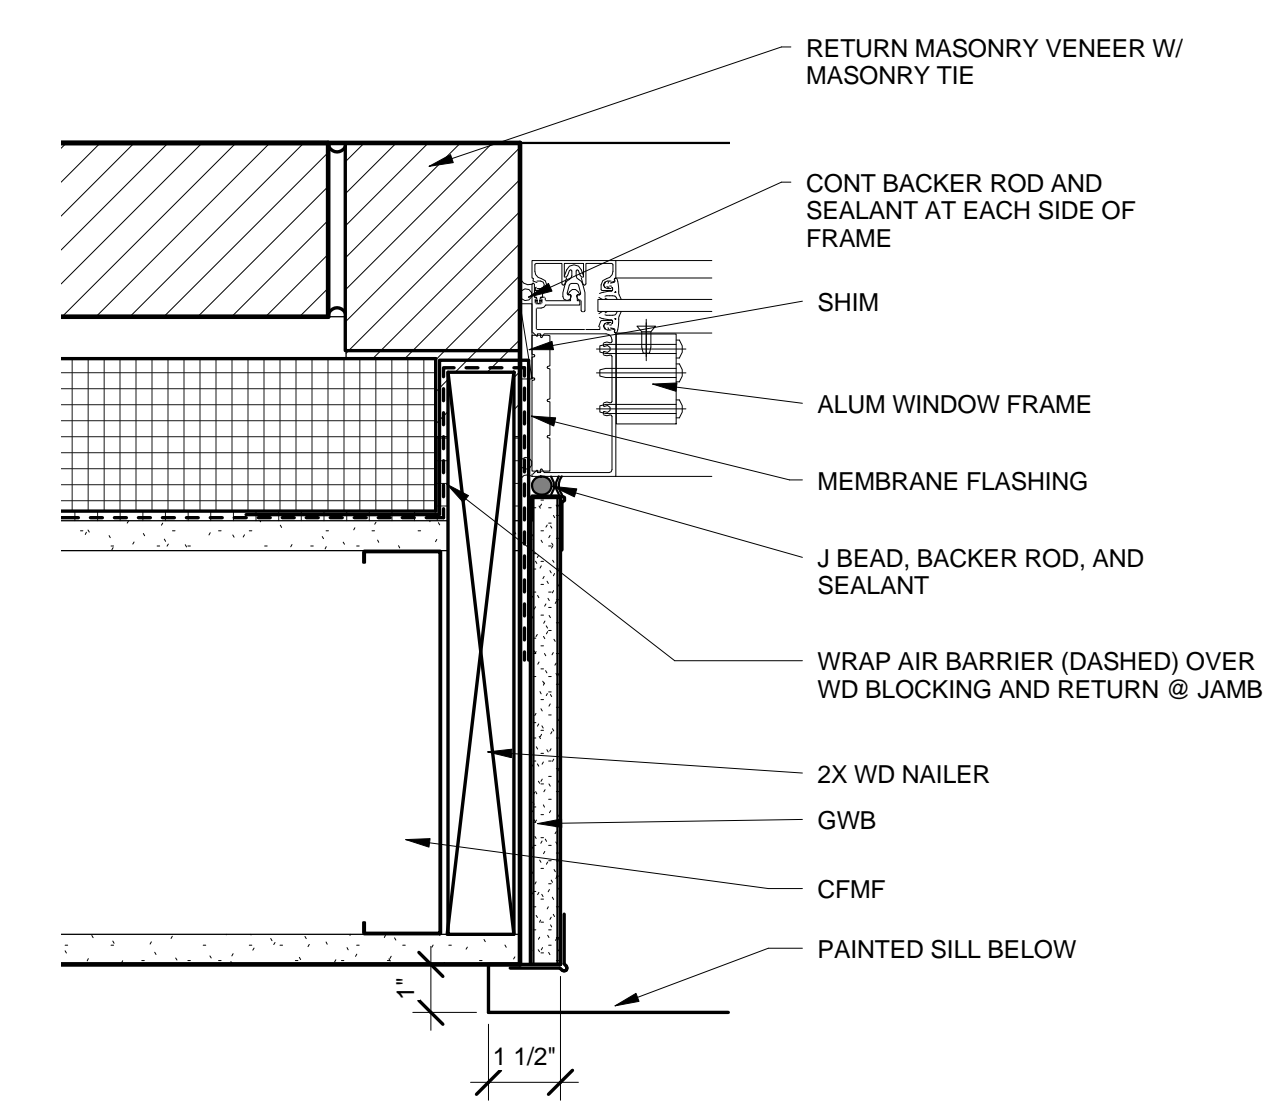


C2 ALUMINUM STOREFRONT AT CFMF JAMB DETAIL
3" = 1'-0"

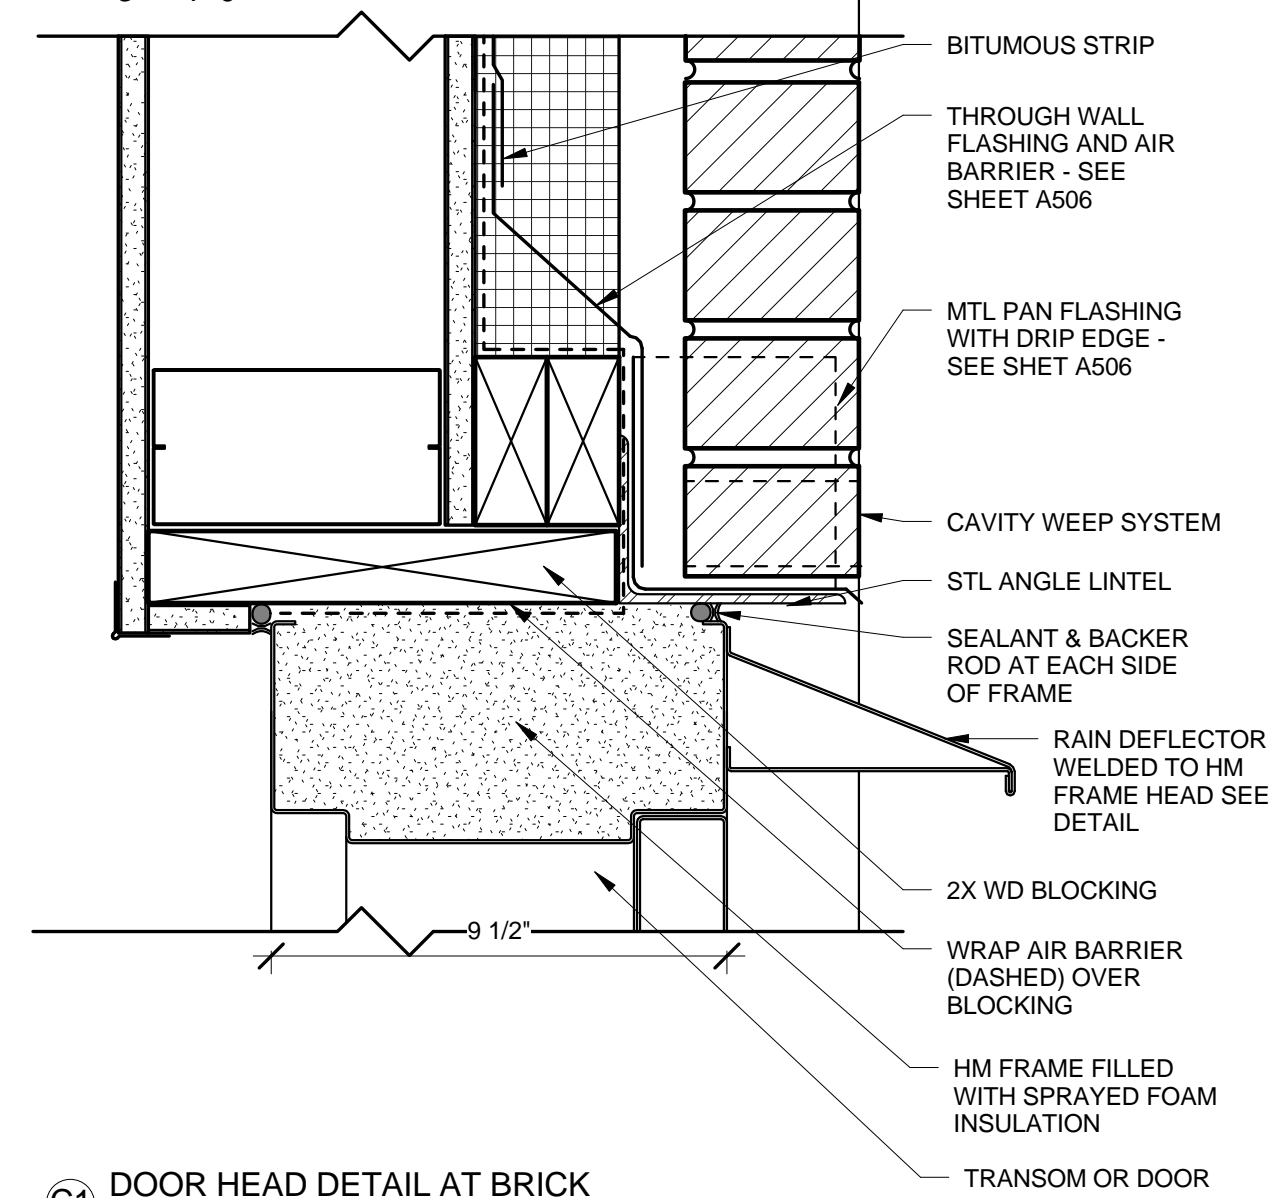


C1 DOOR HEAD DETAIL AT BRICK
3" = 1'-0"

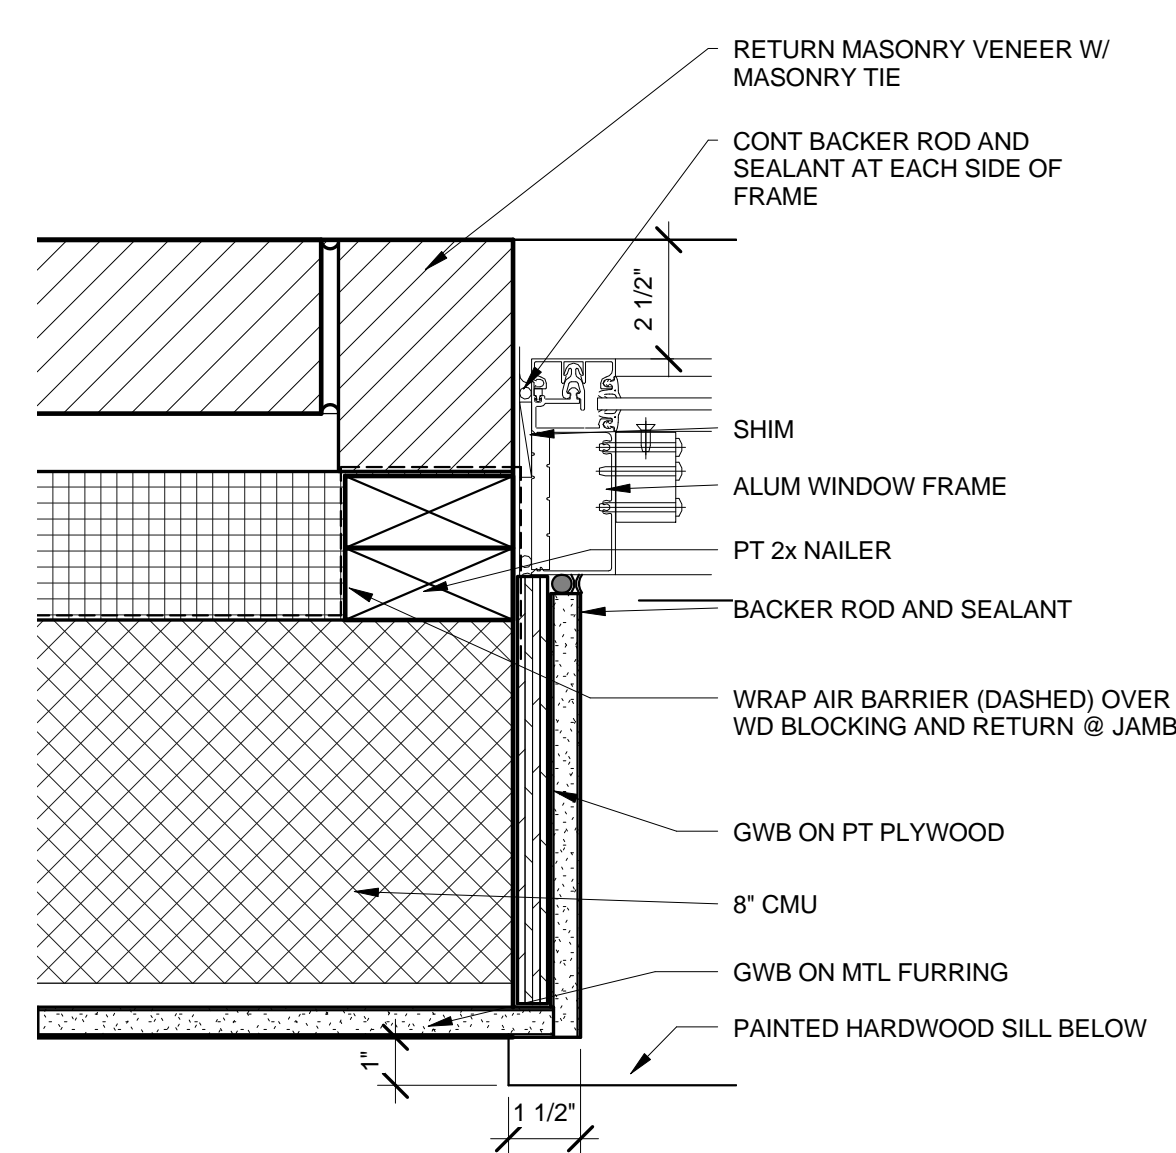


C3 ALUMINUM STOREFRONT AT JAMB DETAIL
3" = 1'-0"

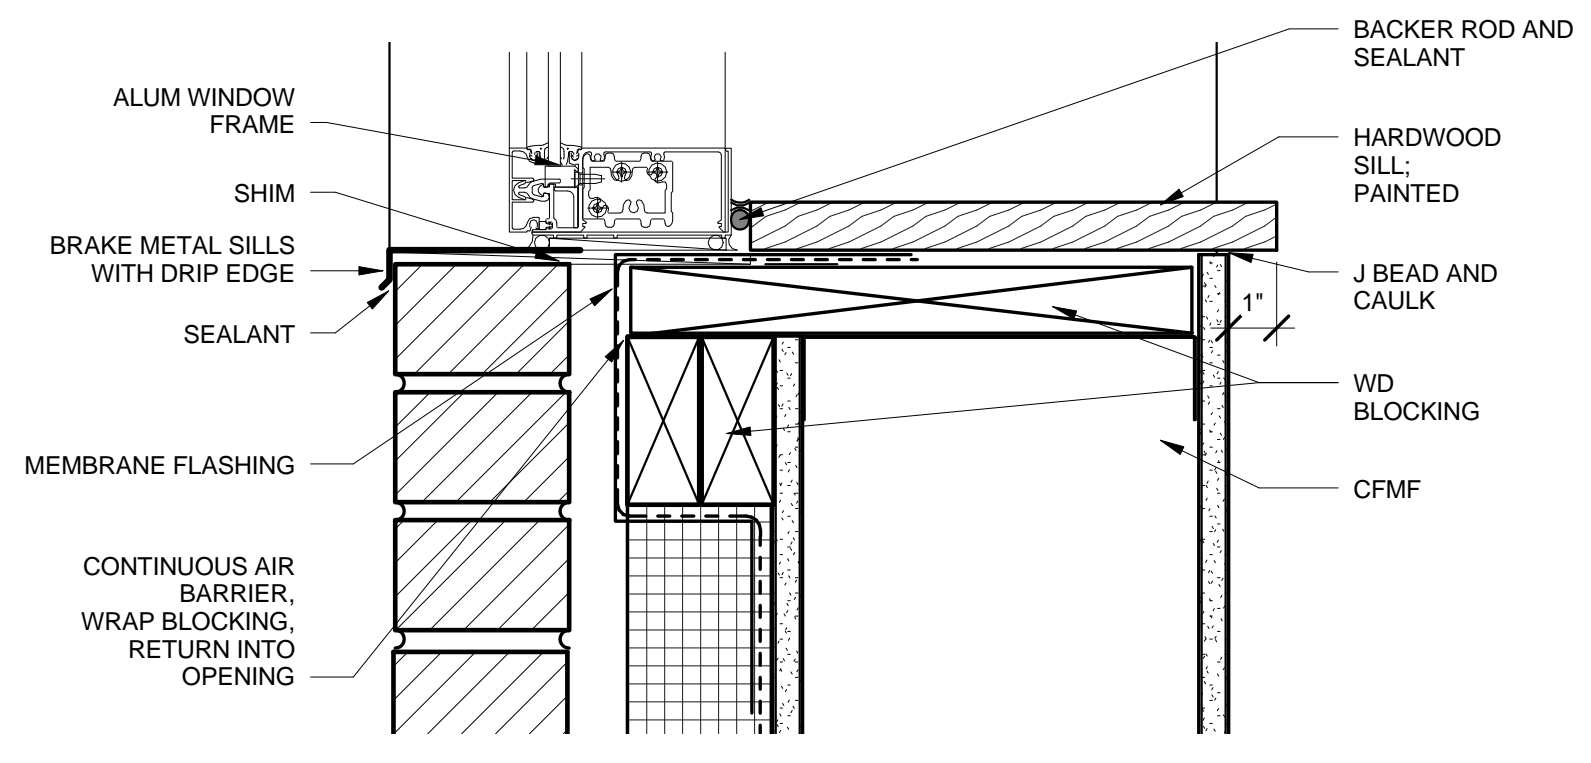


B2 ALUMINUM STOREFRONT AT CFMF SILL DETAIL
3" = 1'-0"

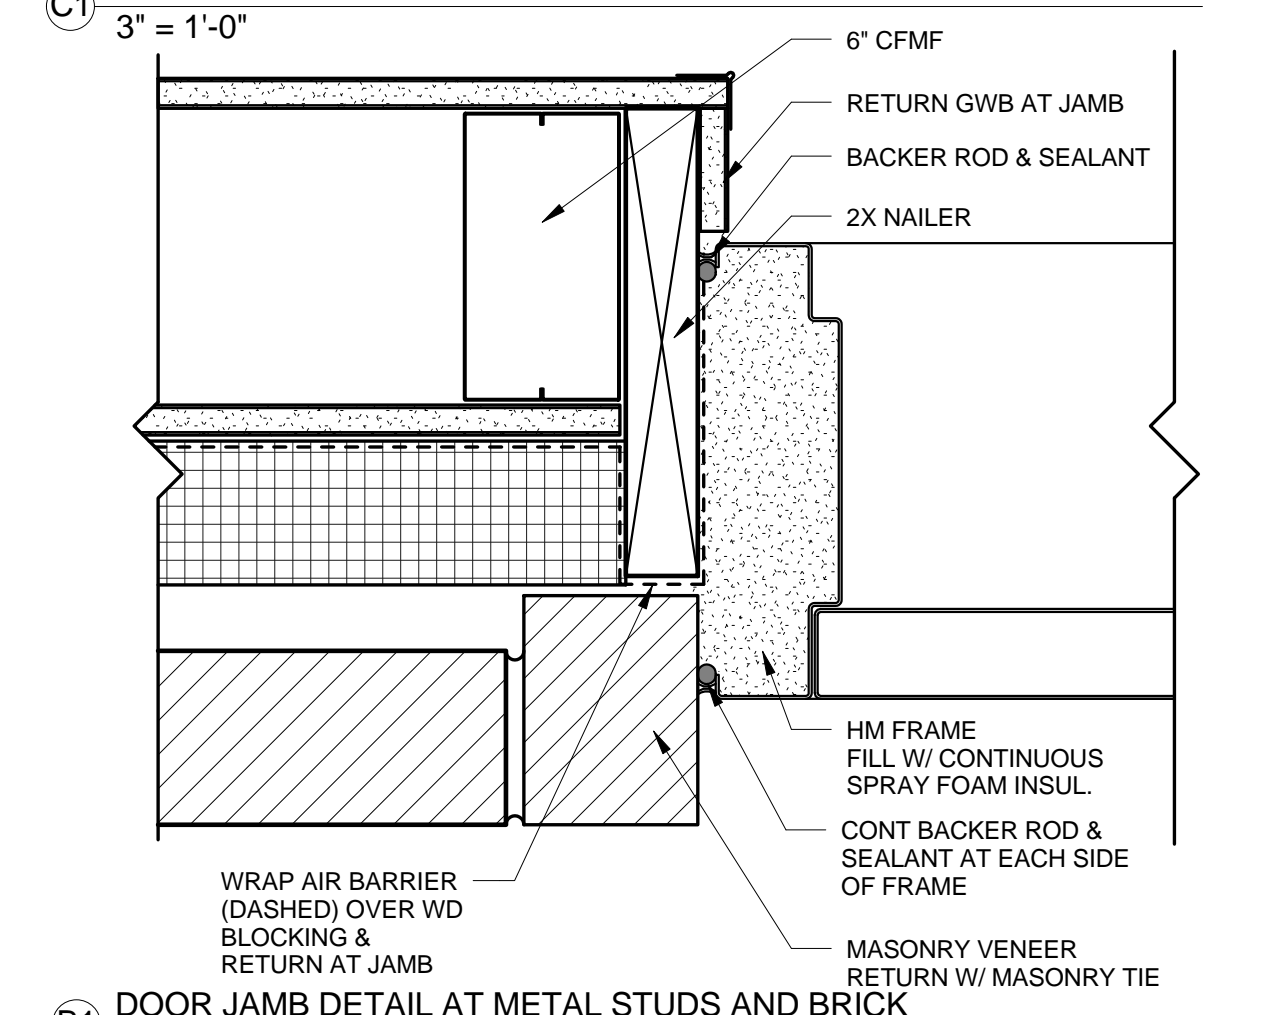



B1 DOOR JAMB DETAIL AT METAL STUDS AND BRICK
3" = 1'-0"

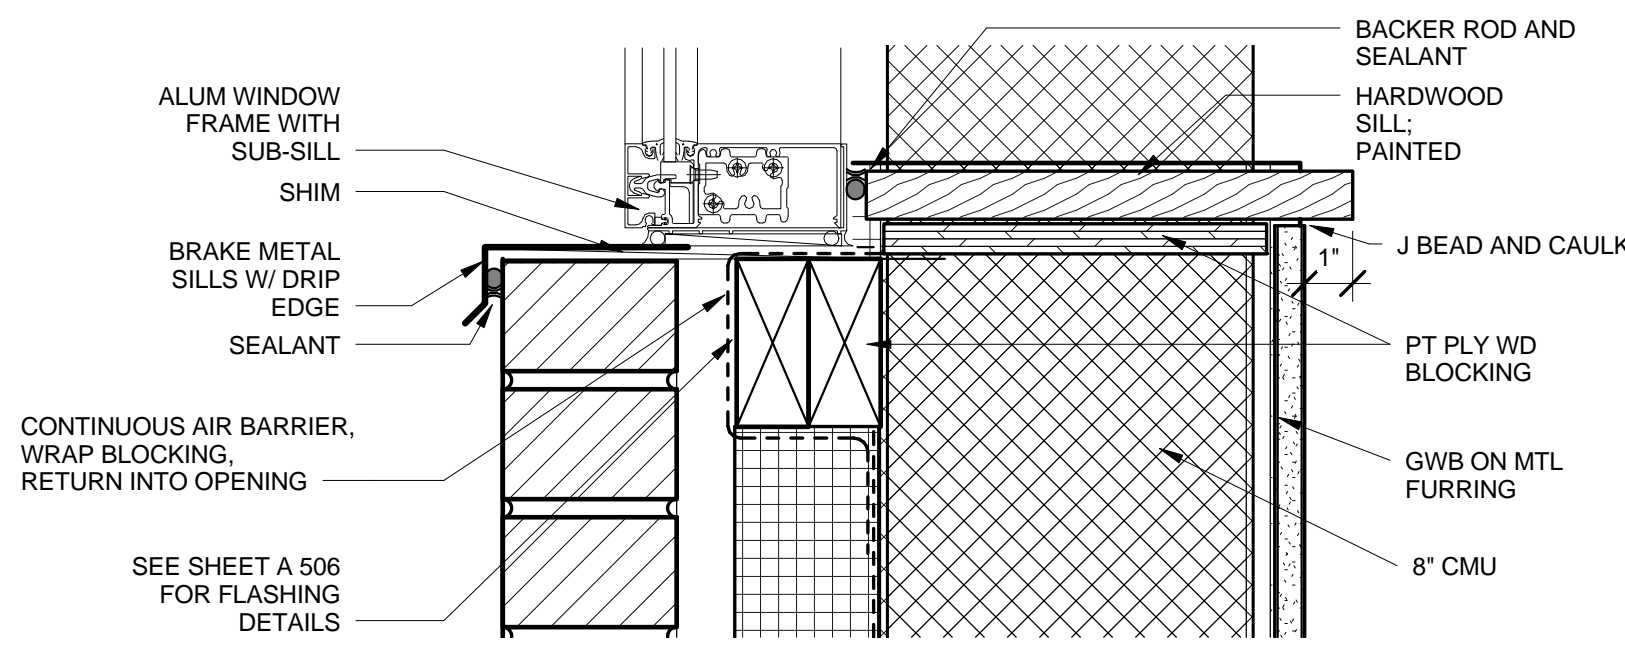

B3 ALUMINUM STOREFRONT AT CMU SILL DETAIL
3" = 1'-0"

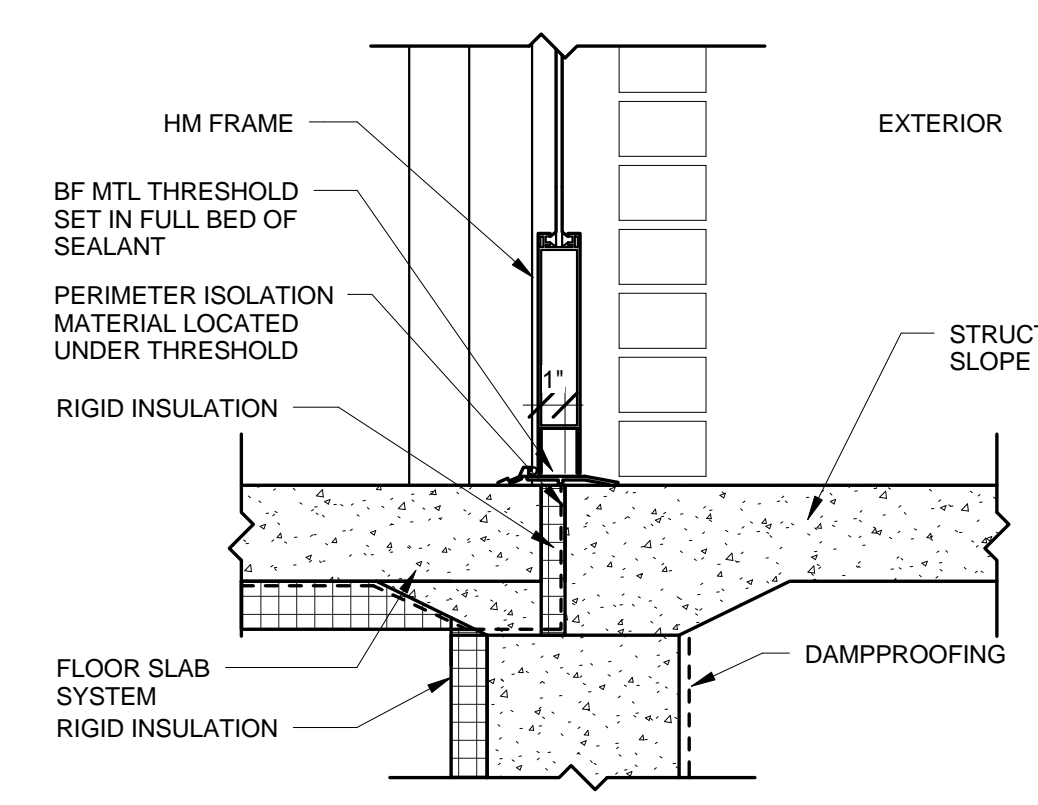

A2 DOOR THRESHOLD DETAIL
1 1/2" = 1'-0"

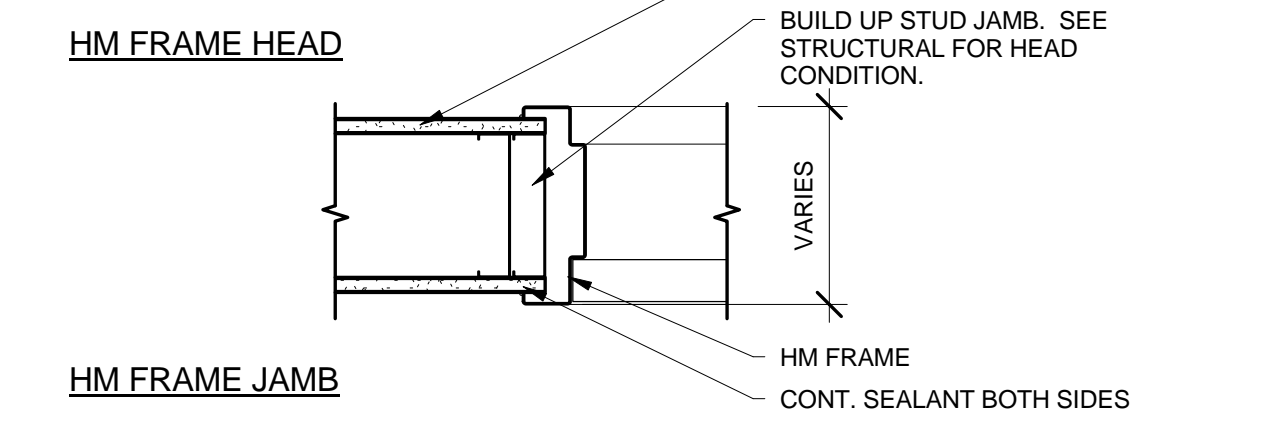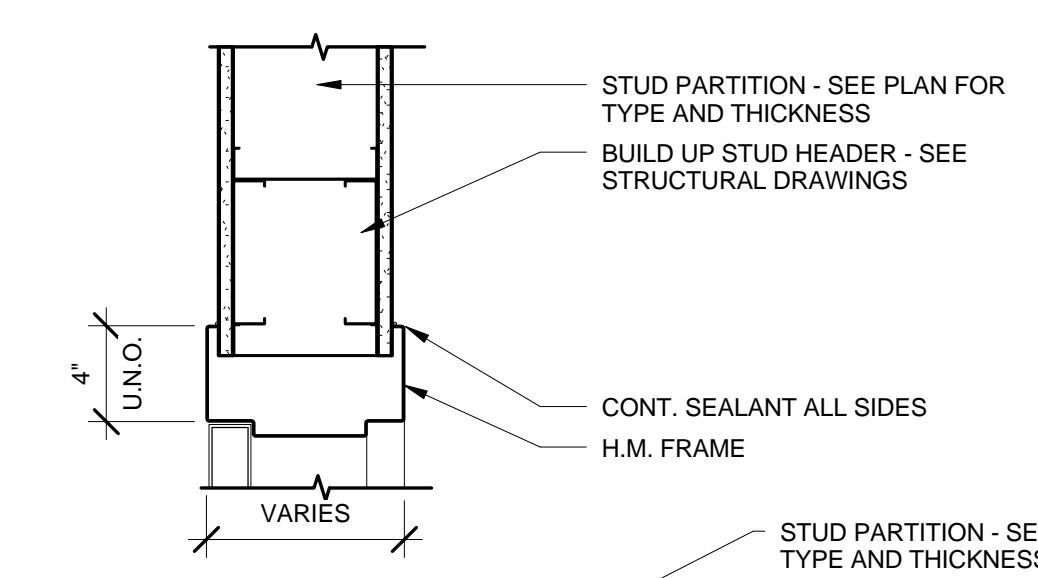


A1 INTERIOR HM FRAME DETAILS
1 1/2" = 1'-0"



49 DARTMOUTH STREET
PORTLAND, MAINE 04101
207-775-1059
www.pdtarchts.com

COPYRIGHT 2013
PDT Architects
Reuse or reproduction of the contents of this document is not permitted without written permission of PDT Architects.

E. M. G.-PHASE 2-ADDITION & RENOVATION
53 Sewall Street, Portland, ME 04102

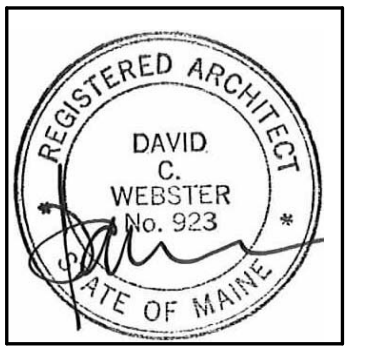

JOB NO.
12084

DRWN. CHK
AJK

SCALE:
As indicated

ISSUE
July 11, 2013

TITLE
DOOR & WINDOW DETAILS

SHEET
A505