




49 DARTMOUTH STREET
PORTLAND, MAINE 04101
207-775-1059
www.pdtarchts.com

COPYRIGHT 2013
PDT Architects
Reuse or reproduction of the
contents of this document is not
permitted without written
permission of PDT Architects.

E. M. G.-PHASE 2-ADDITION & RENOVATION
53 Sewall Street, Portland, ME 04102

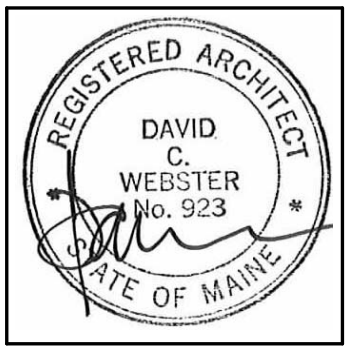

JOB NO.
12084

DRWN. CHK
AJK


SCALE:
3/16" = 1'-0"

ISSUE
July 11, 2013


TITLE
Demolition
Elevation

SHEET
D101


Demolition Keynote Legend	
Key Value	Keynote Text
02.D2	Door And Frame To Be Removed
02.F2	Concrete Slab To Be Removed
02.G1	Remove Existing Construction
02.W1	Wall To Be Removed, Including All Associated Finishes and Trim
02.W3	Window And Frame To Be Removed
02.W4	Storefront Systems To Be Removed, Windows, Doors, Metal Frames, and Associated Hardware

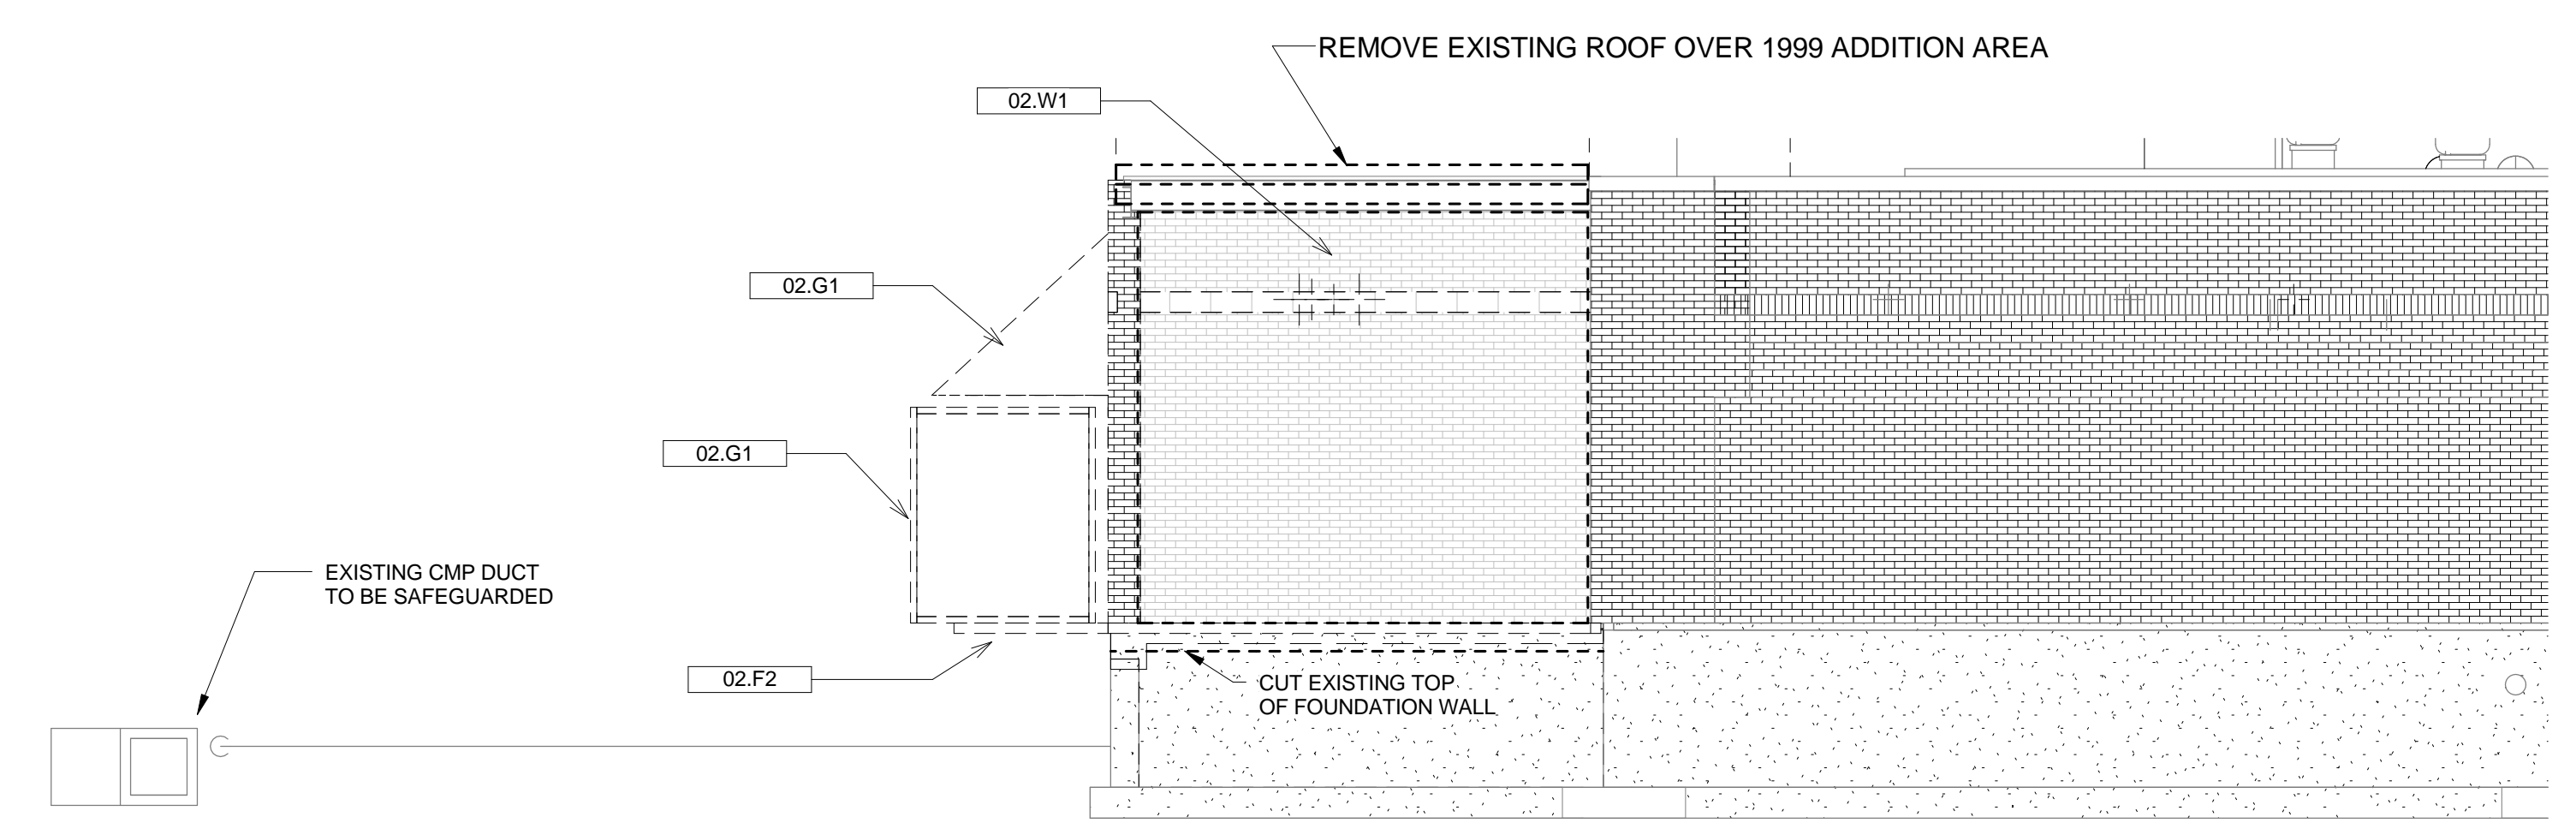

3 DEMO ELEVATION SOUTH
3/16" = 1'-0"

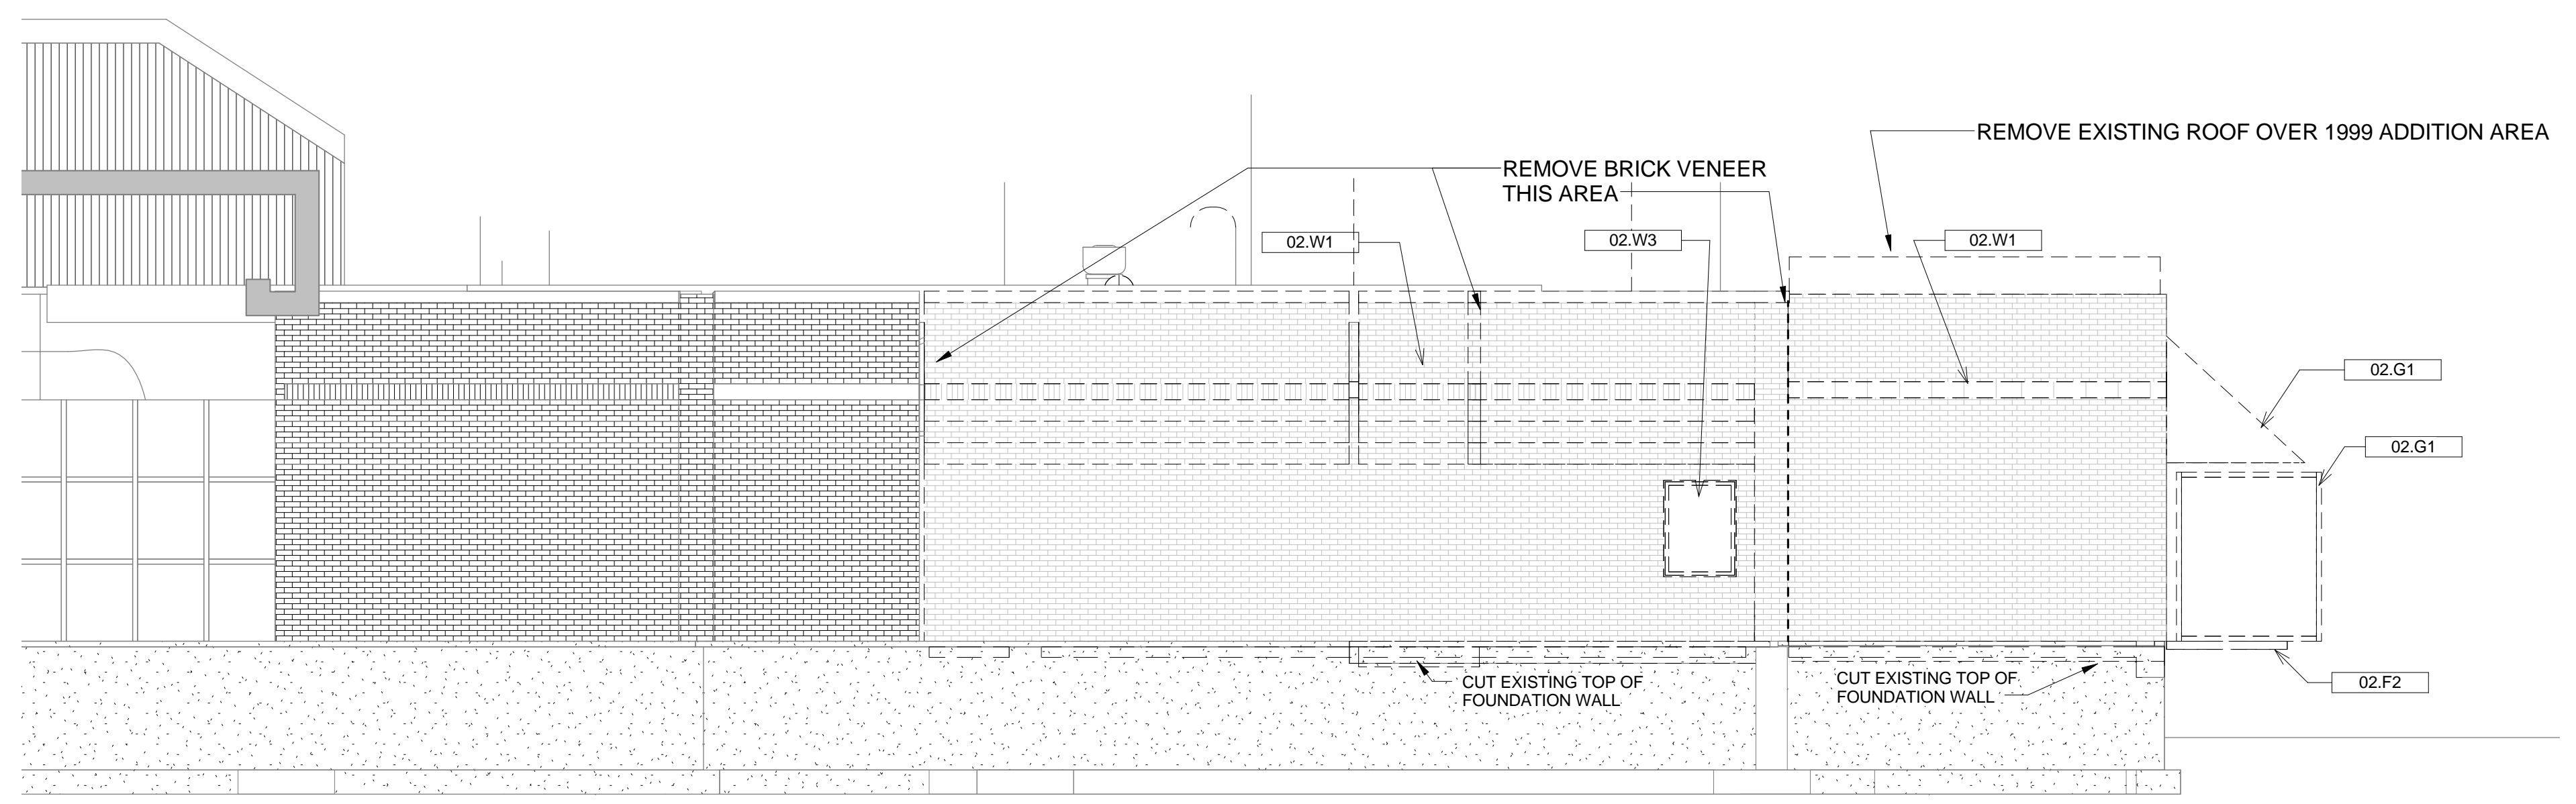

2 DEMO ELEVATION NORTH
3/16" = 1'-0"

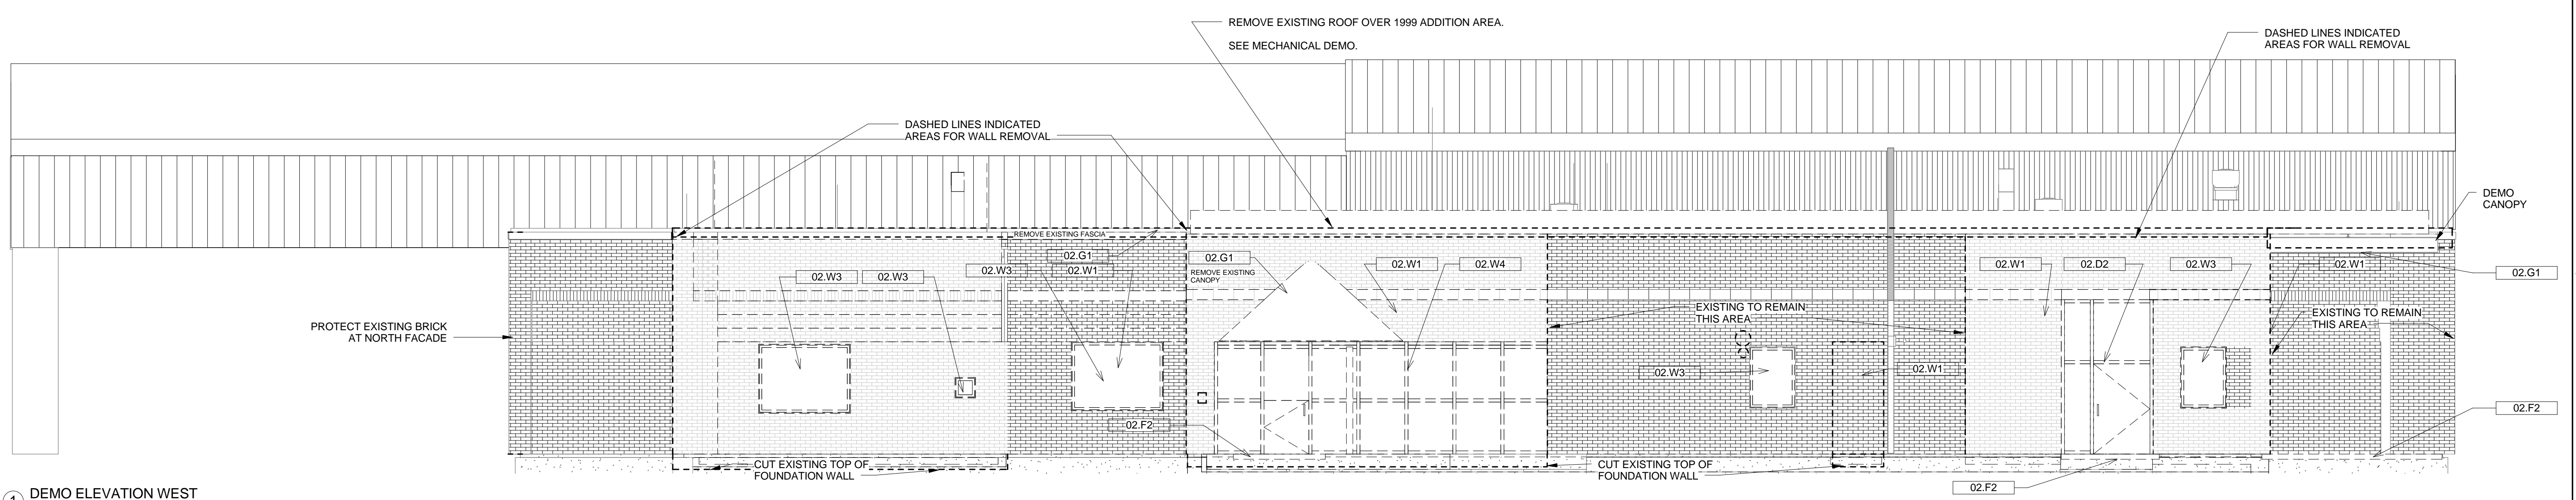

1 DEMO ELEVATION WEST
3/16" = 1'-0"