




F8 HANGER DETAIL AT ENTRY CANOPY
 3/4" = 1'-0"

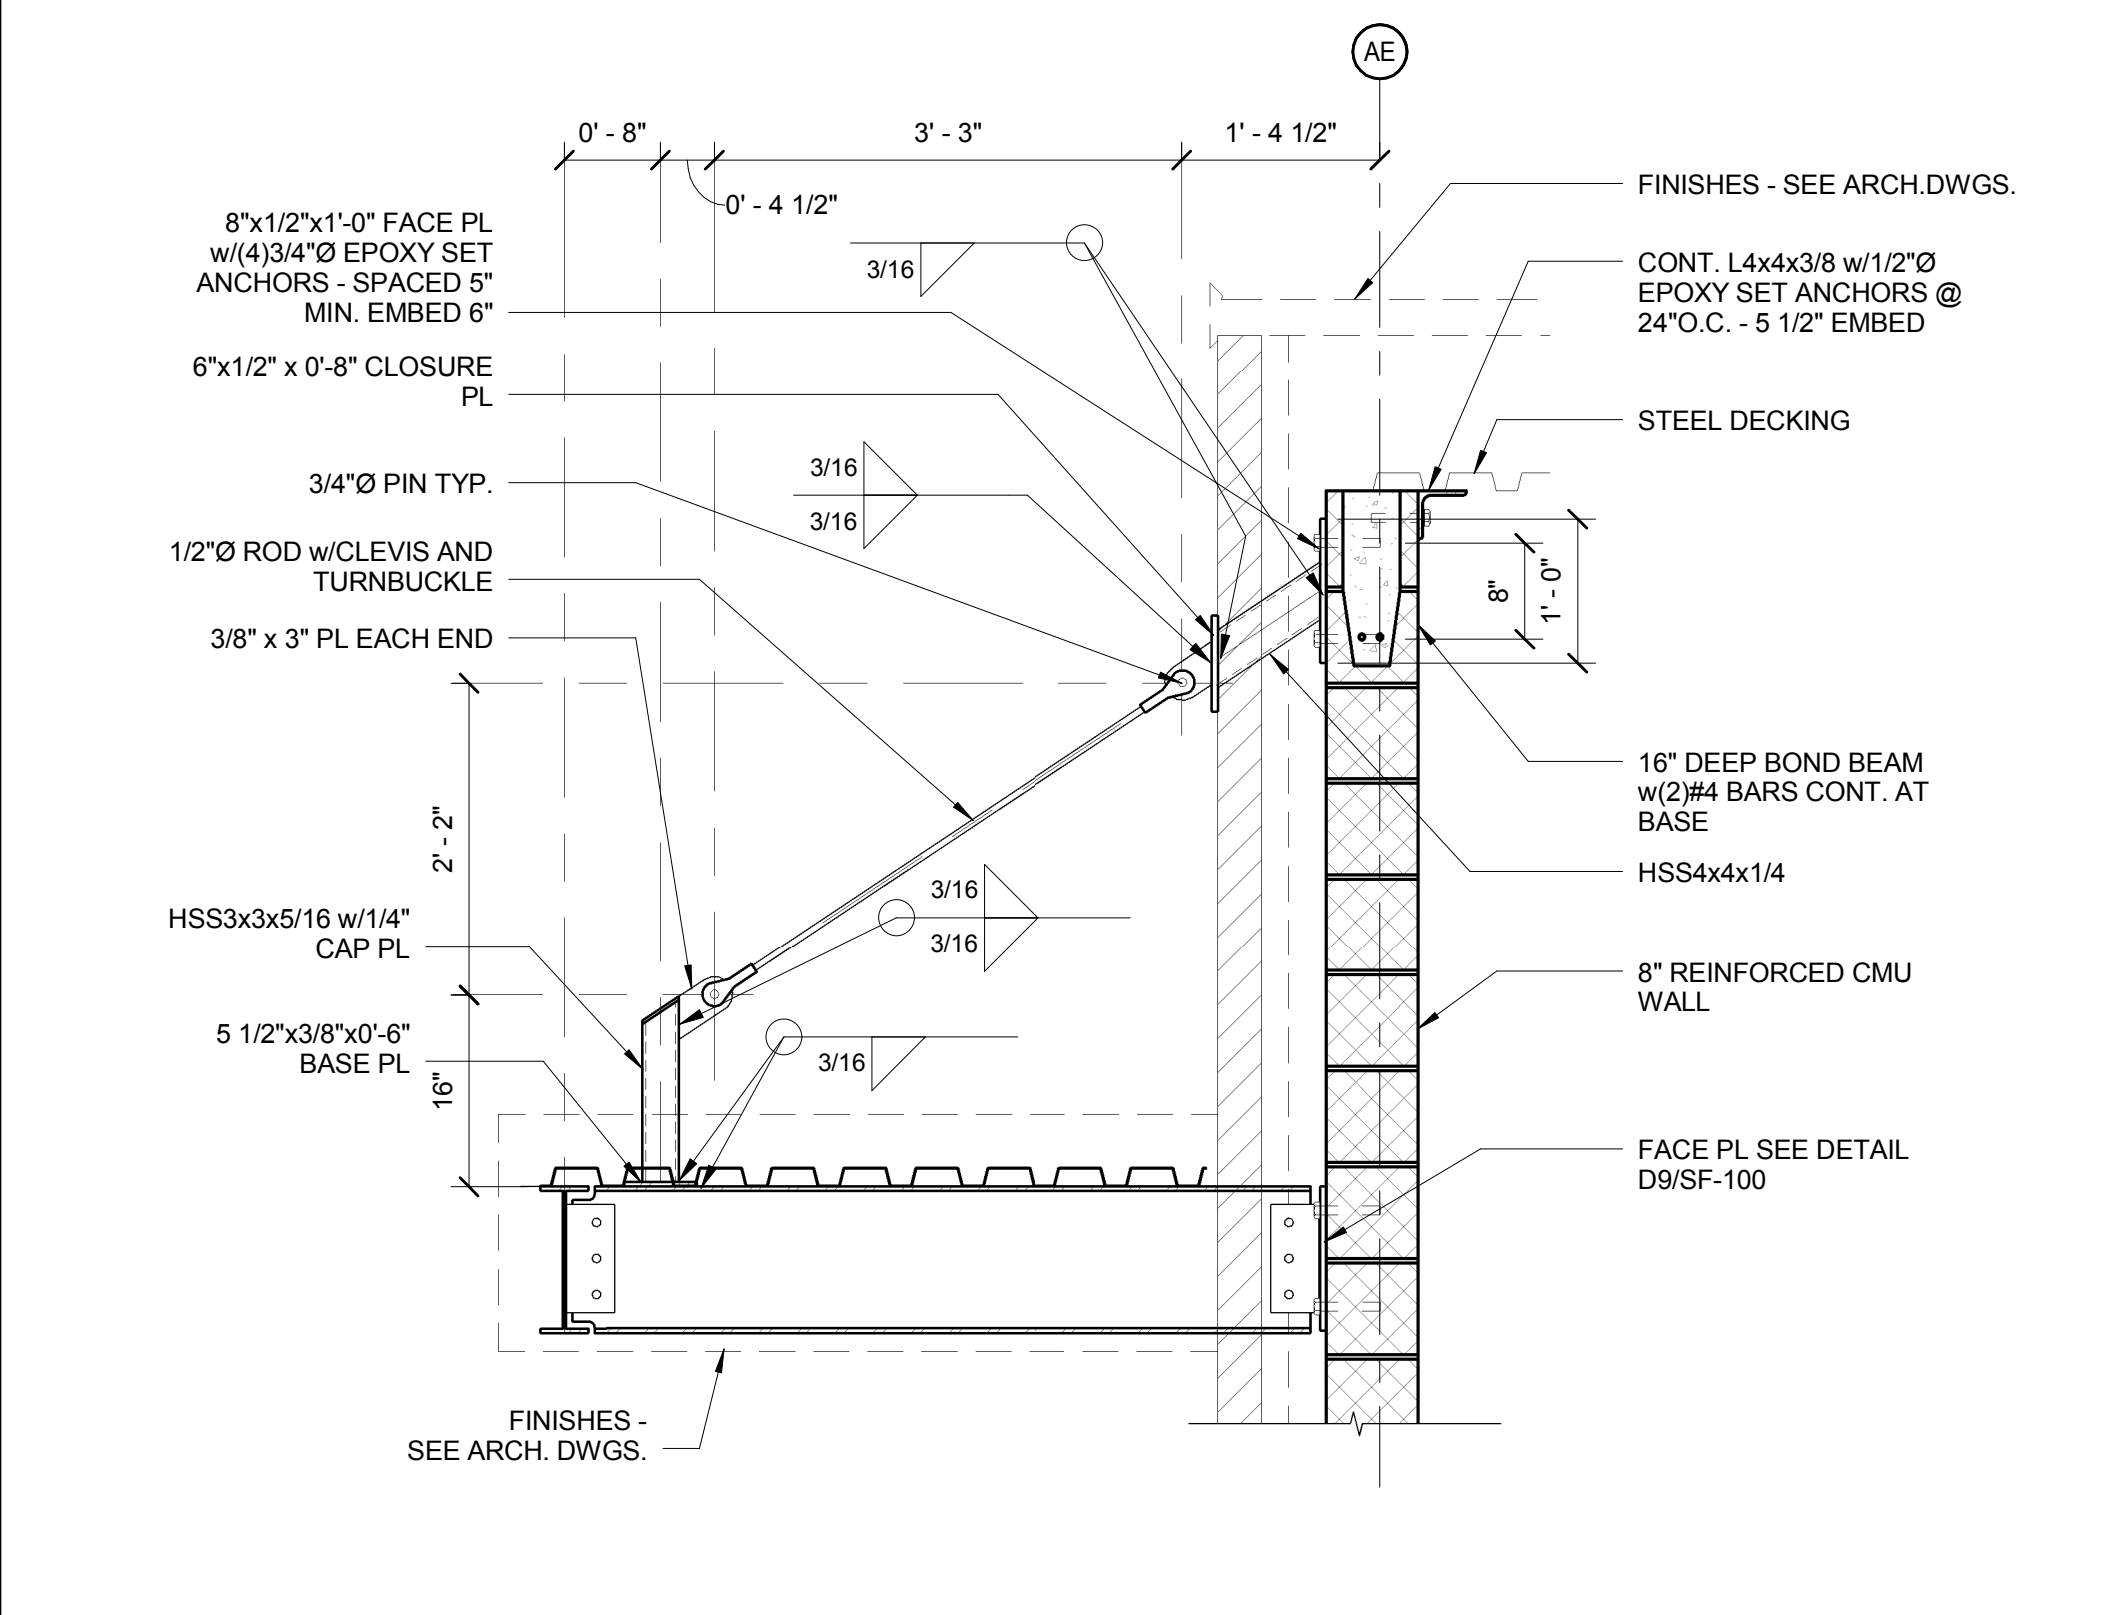


F4 CANOPY DETAIL
 3/4" = 1'-0"

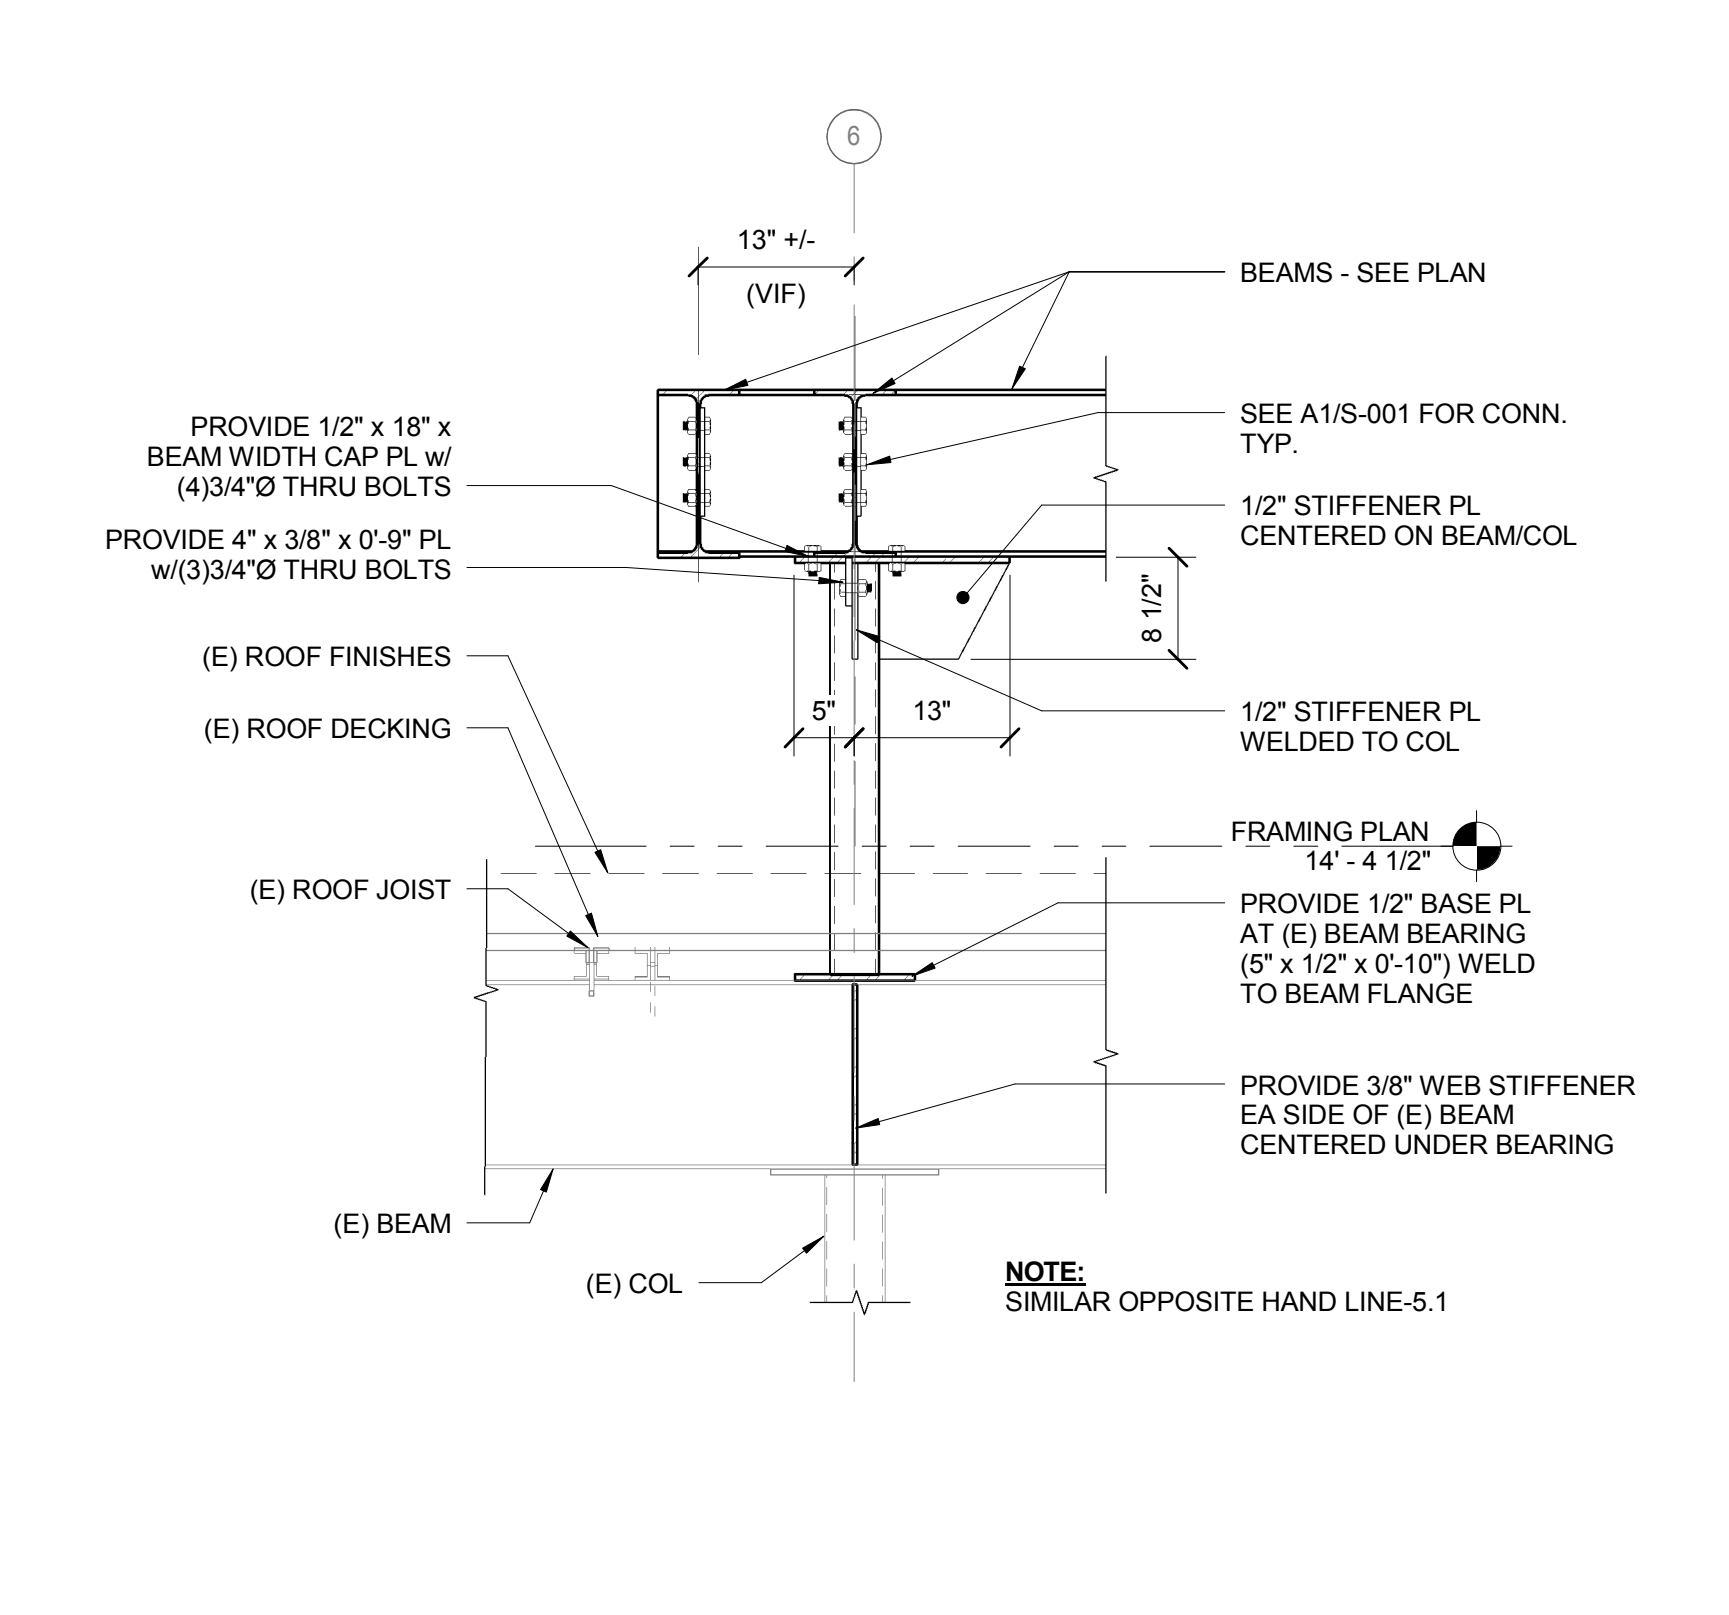


F1 DETAIL AT MECHANICAL PLATFORM
 3/4" = 1'-0"

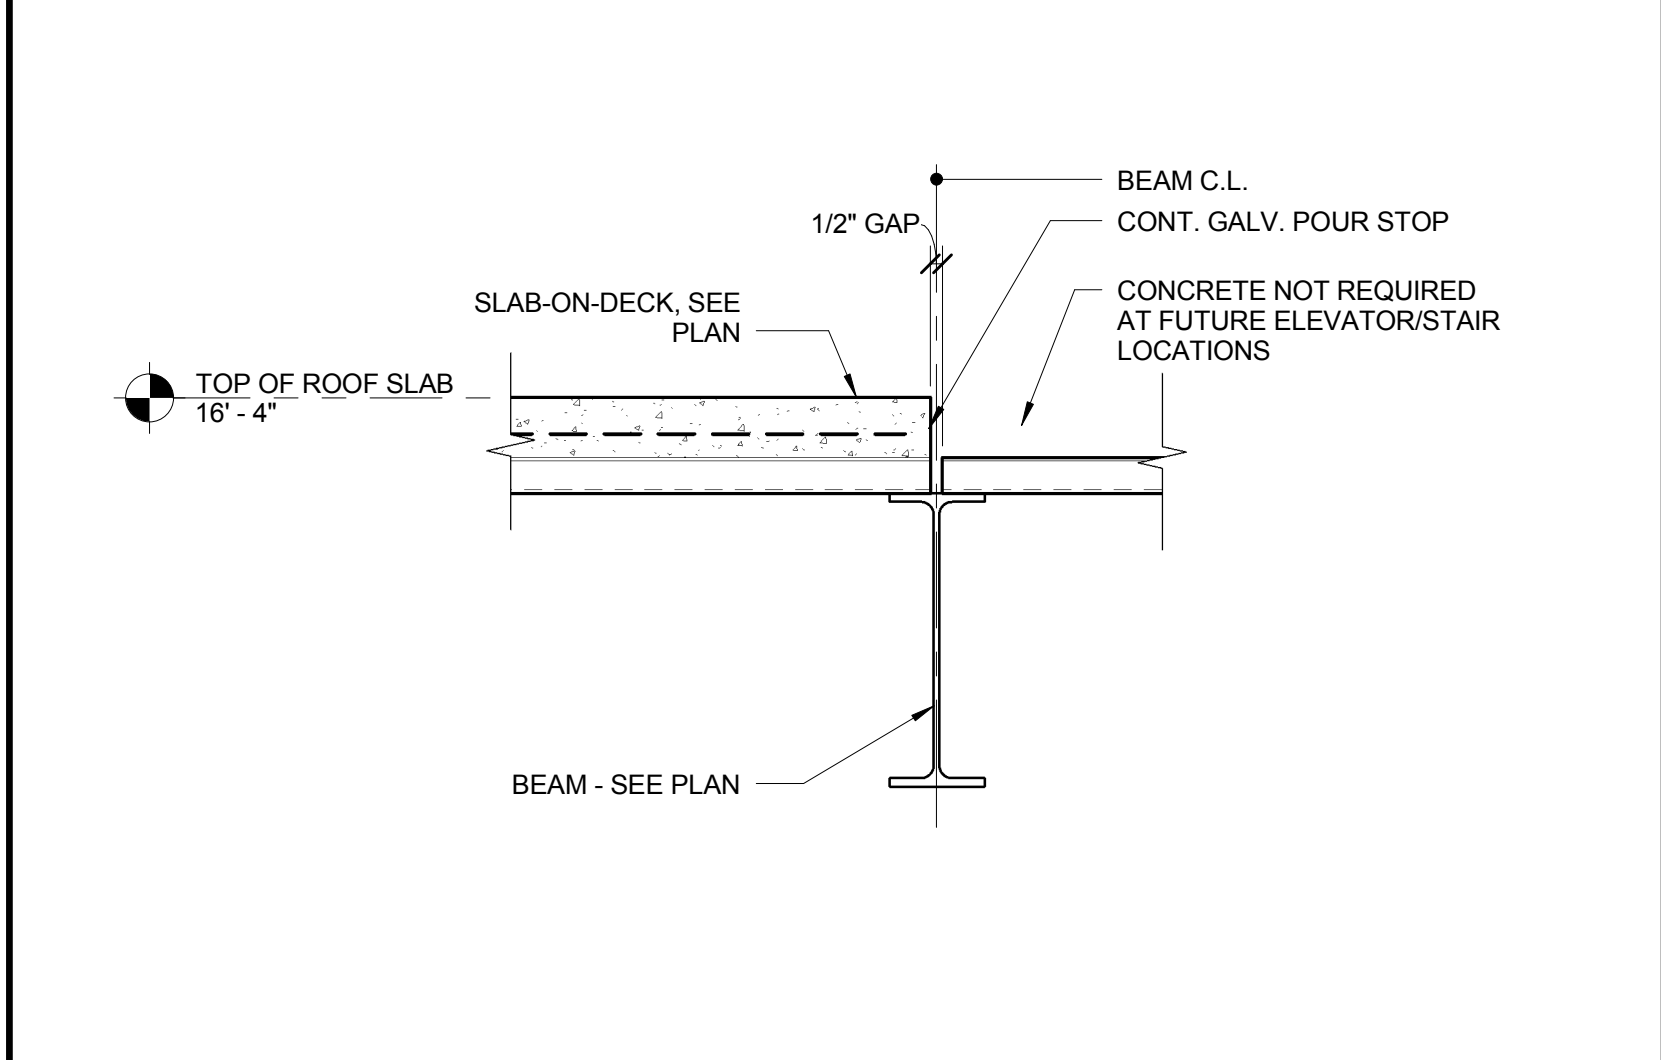


D8 DETAIL
 1 1/2" = 1'-0"

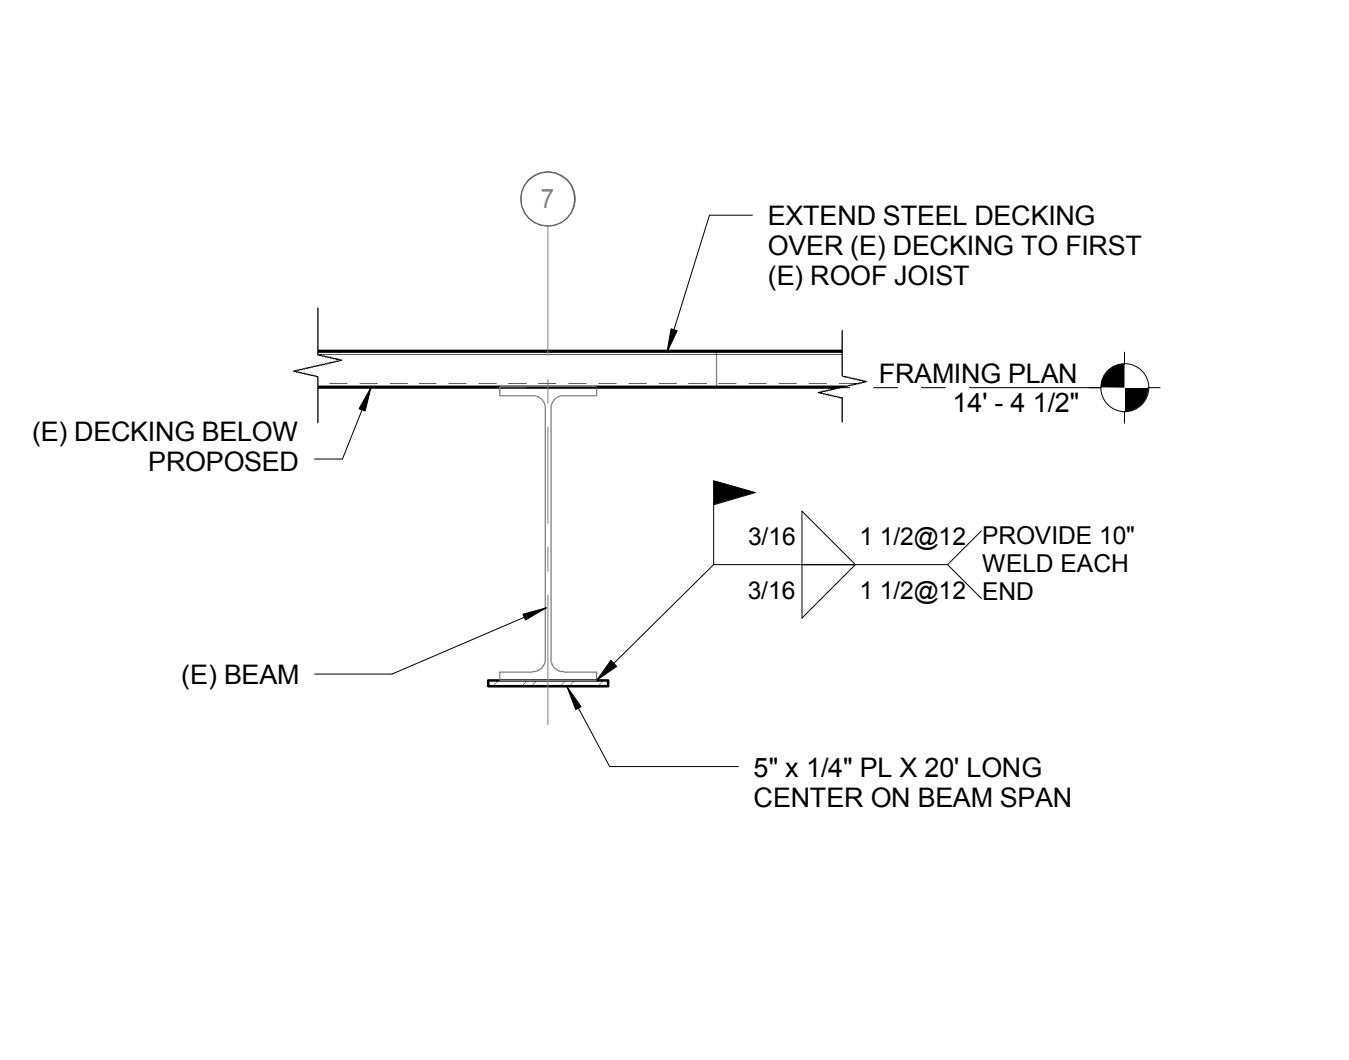


D6 (E) BEAM REINFORCEMENT DETAIL
 1 1/2" = 1'-0"

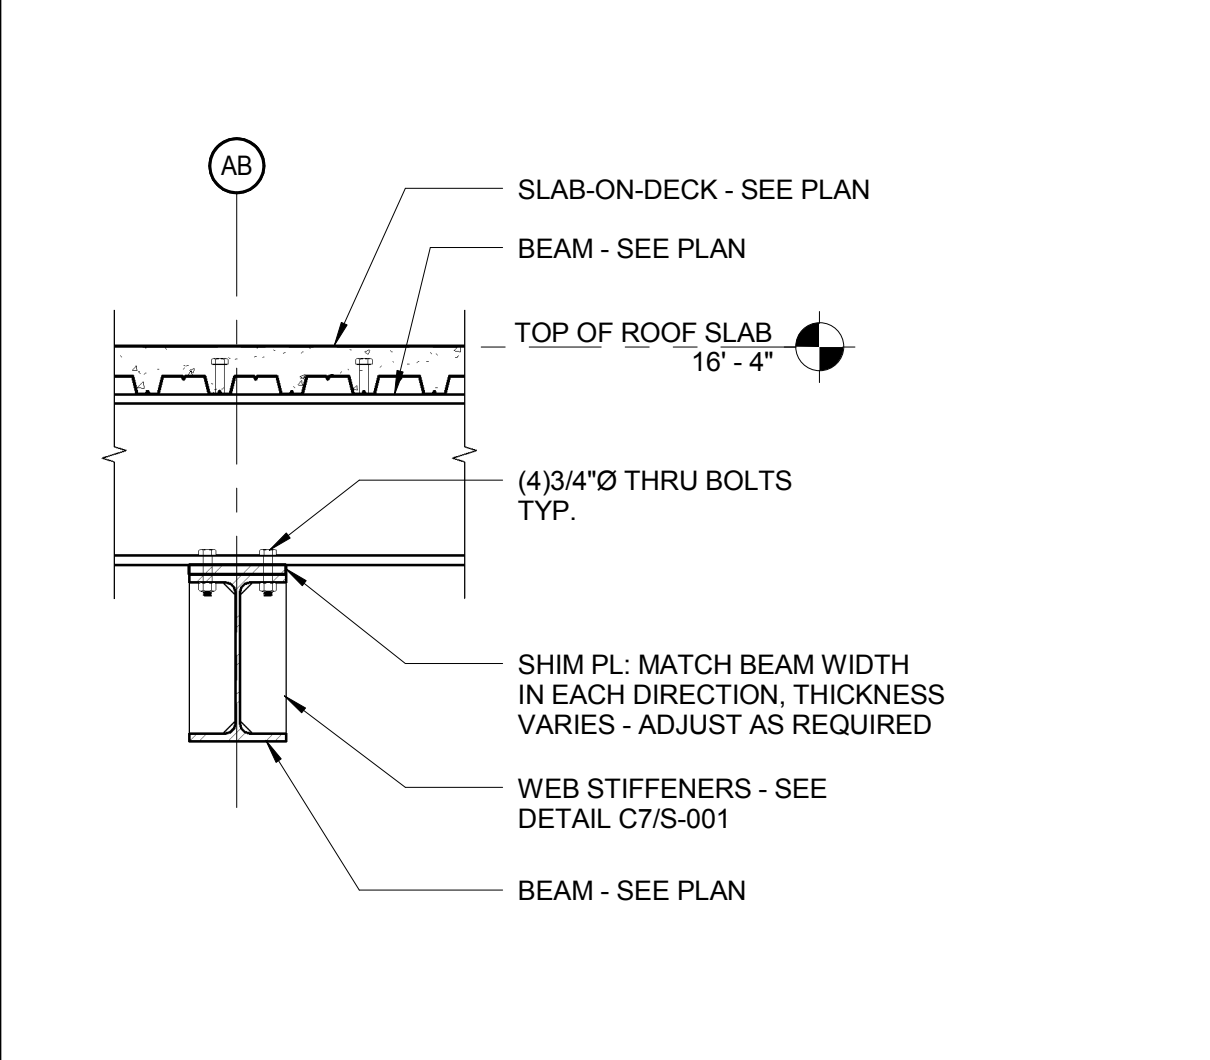


D4 DETAIL
 3/4" = 1'-0"

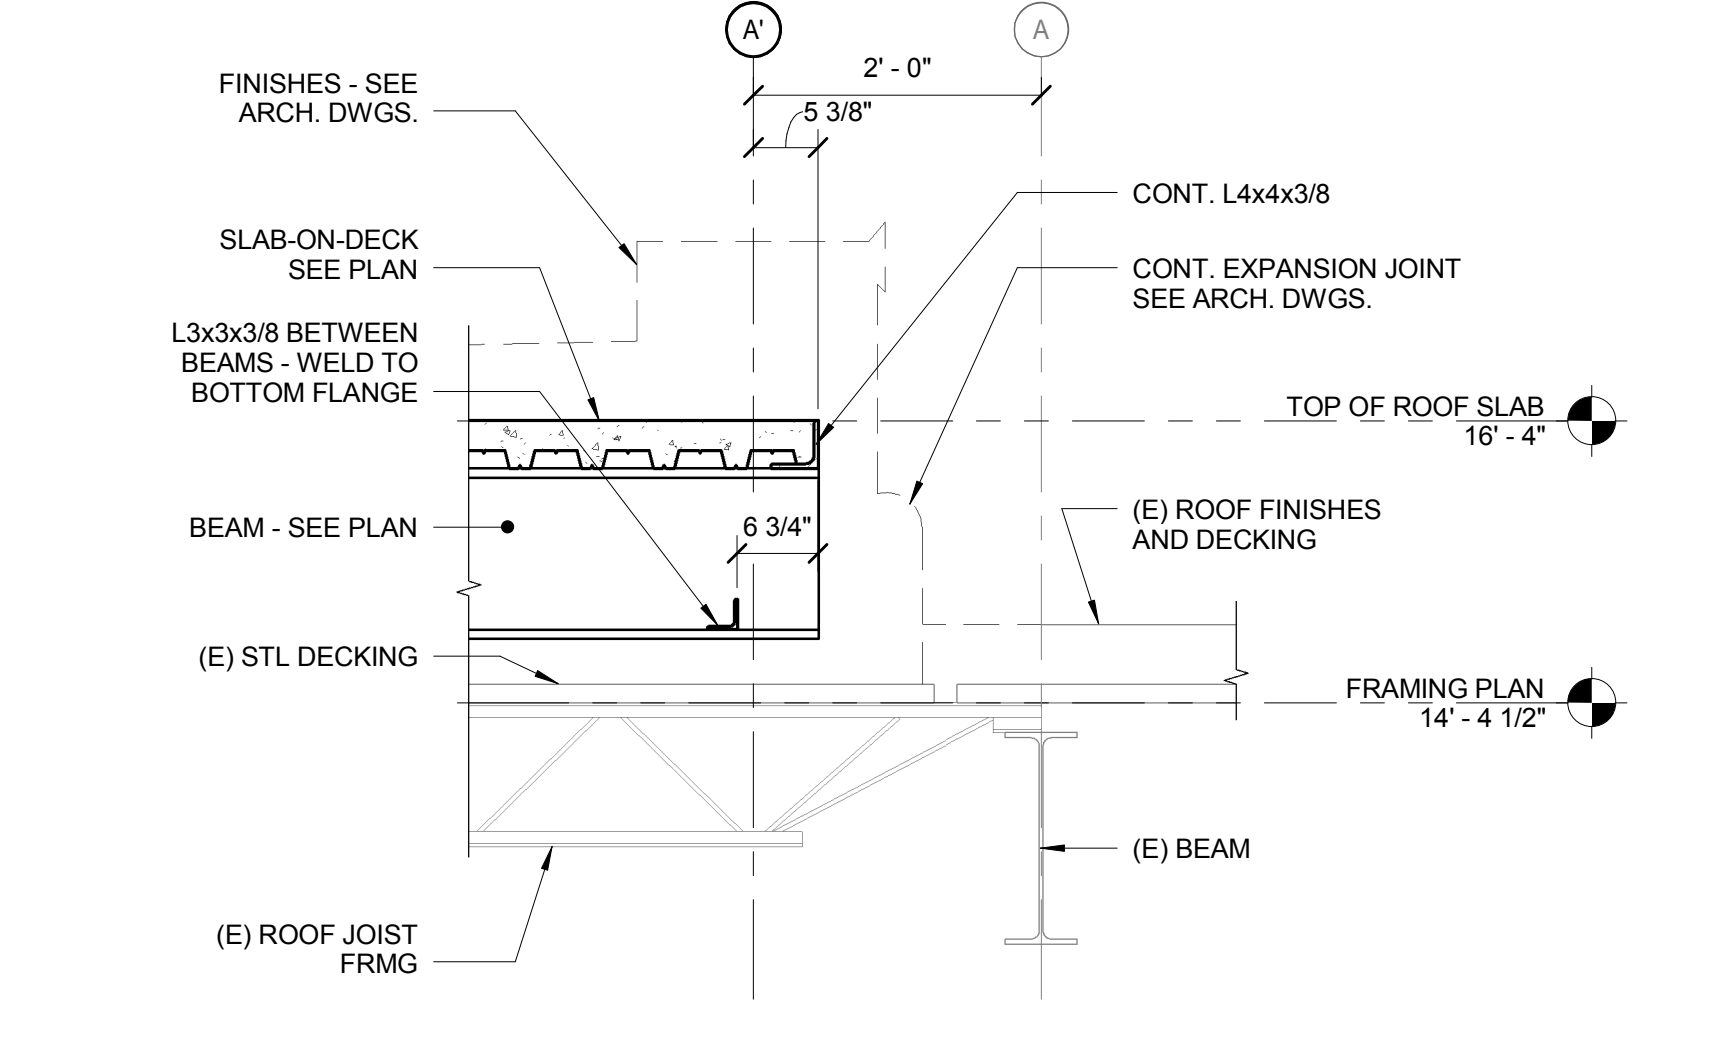


D1 DETAIL
 3/4" = 1'-0"

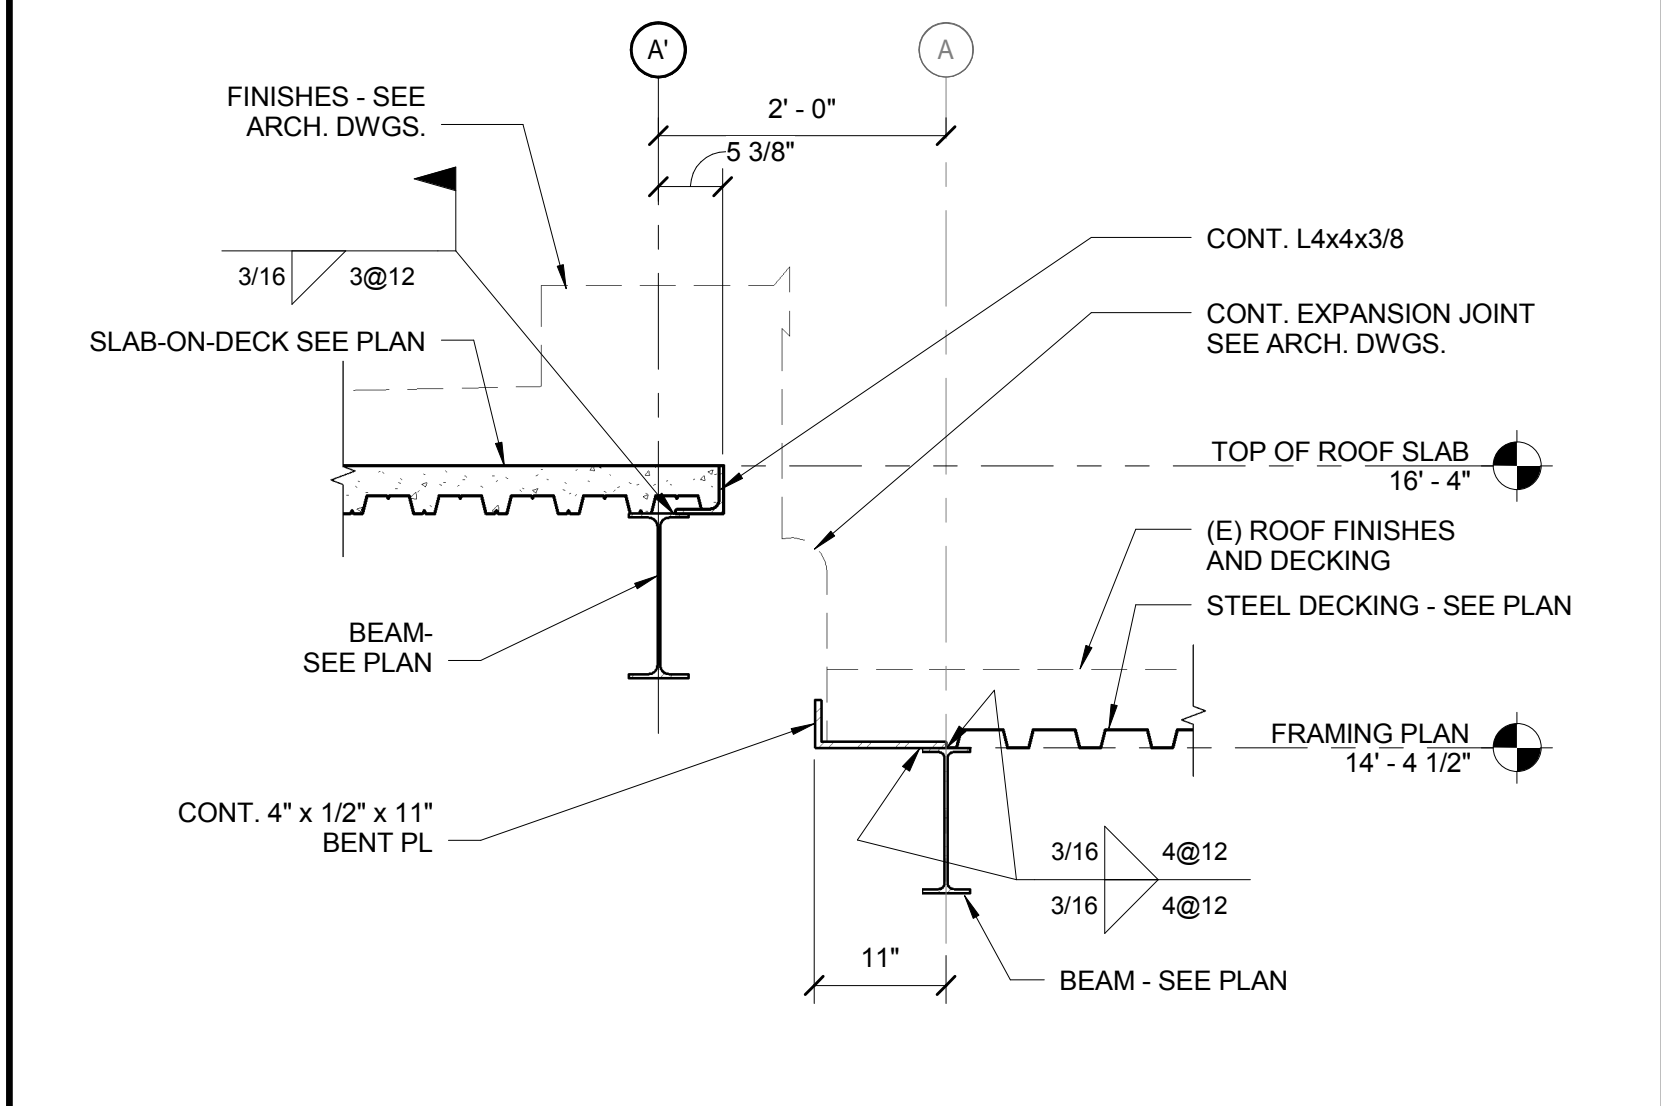


A8 DETAIL
 3/4" = 1'-0"

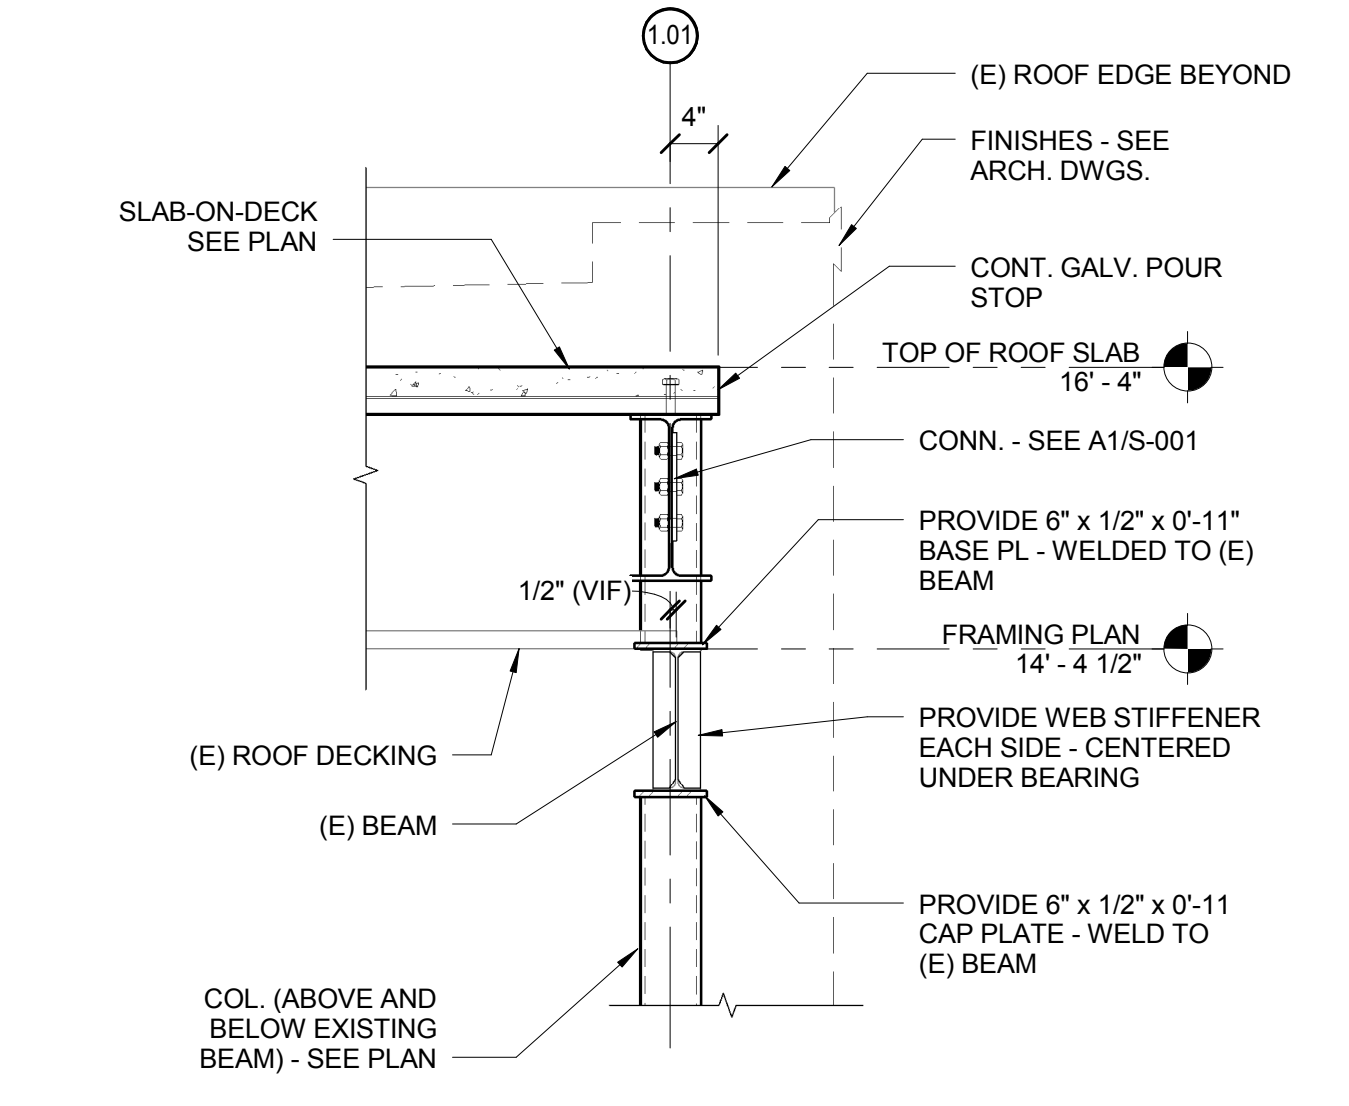

A6 DETAIL
 3/4" = 1'-0"

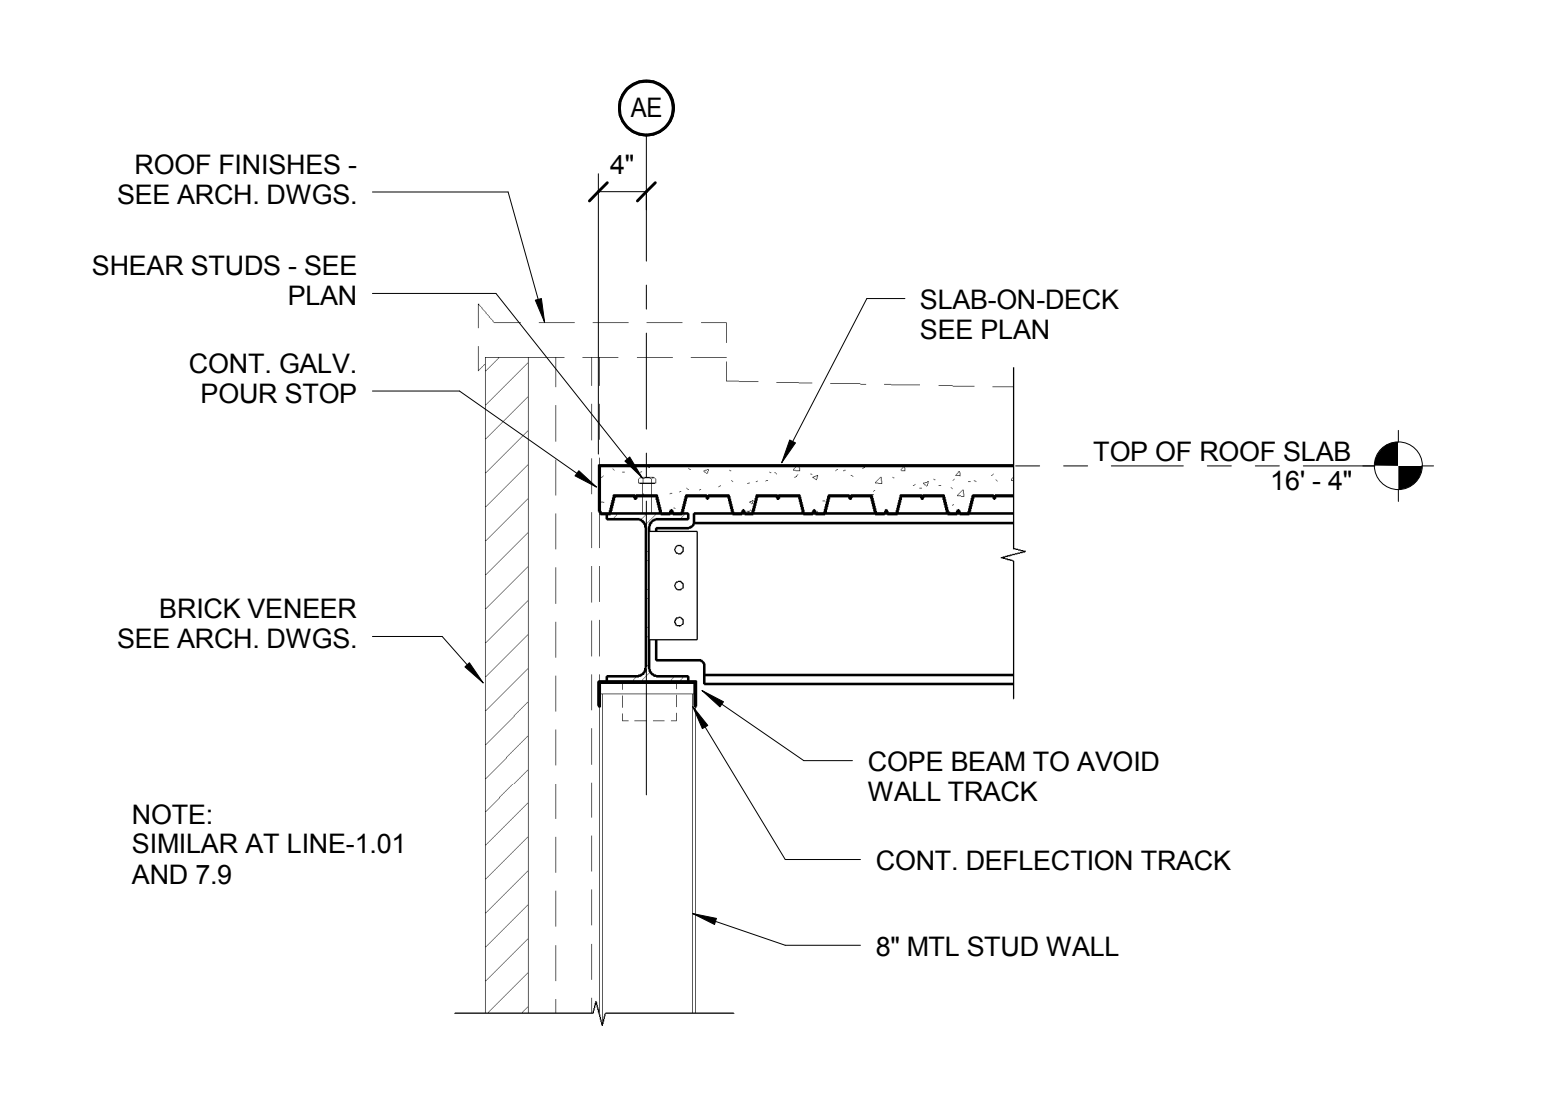

A3 DETAIL
 3/4" = 1'-0"

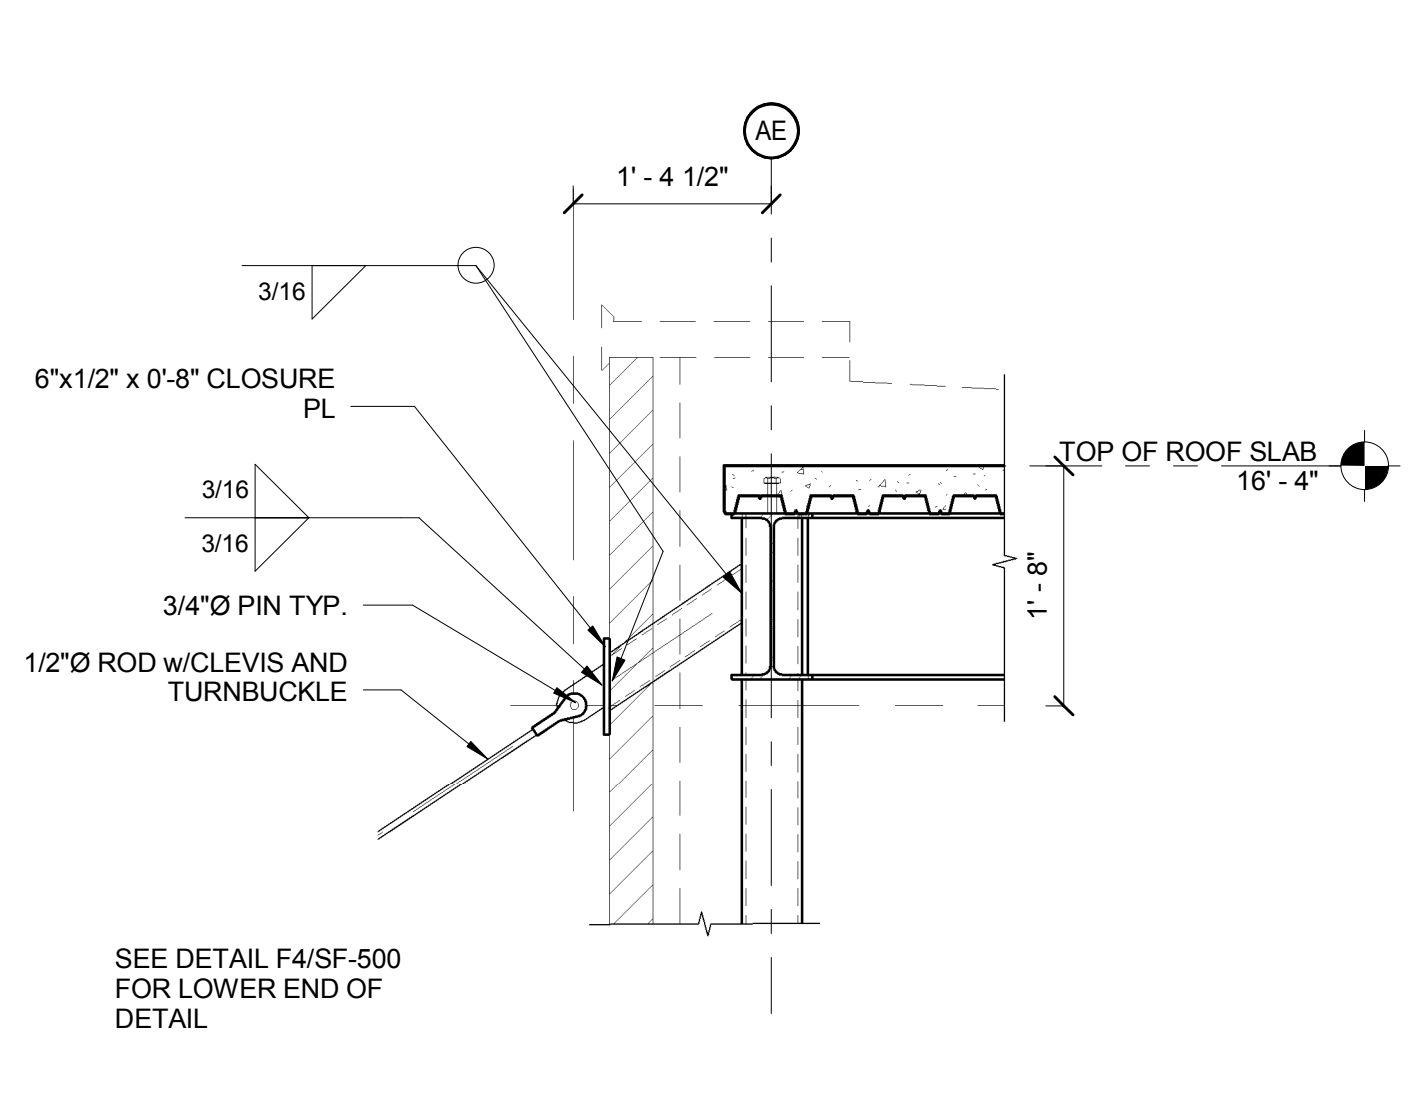

A1 CANOPY DETAIL AT COLUMN
 3/4" = 1'-0"