


UNDERGROUND DIESEL FUEL TANK INSTALLATION DETAIL
 SCALE: 1"=10'

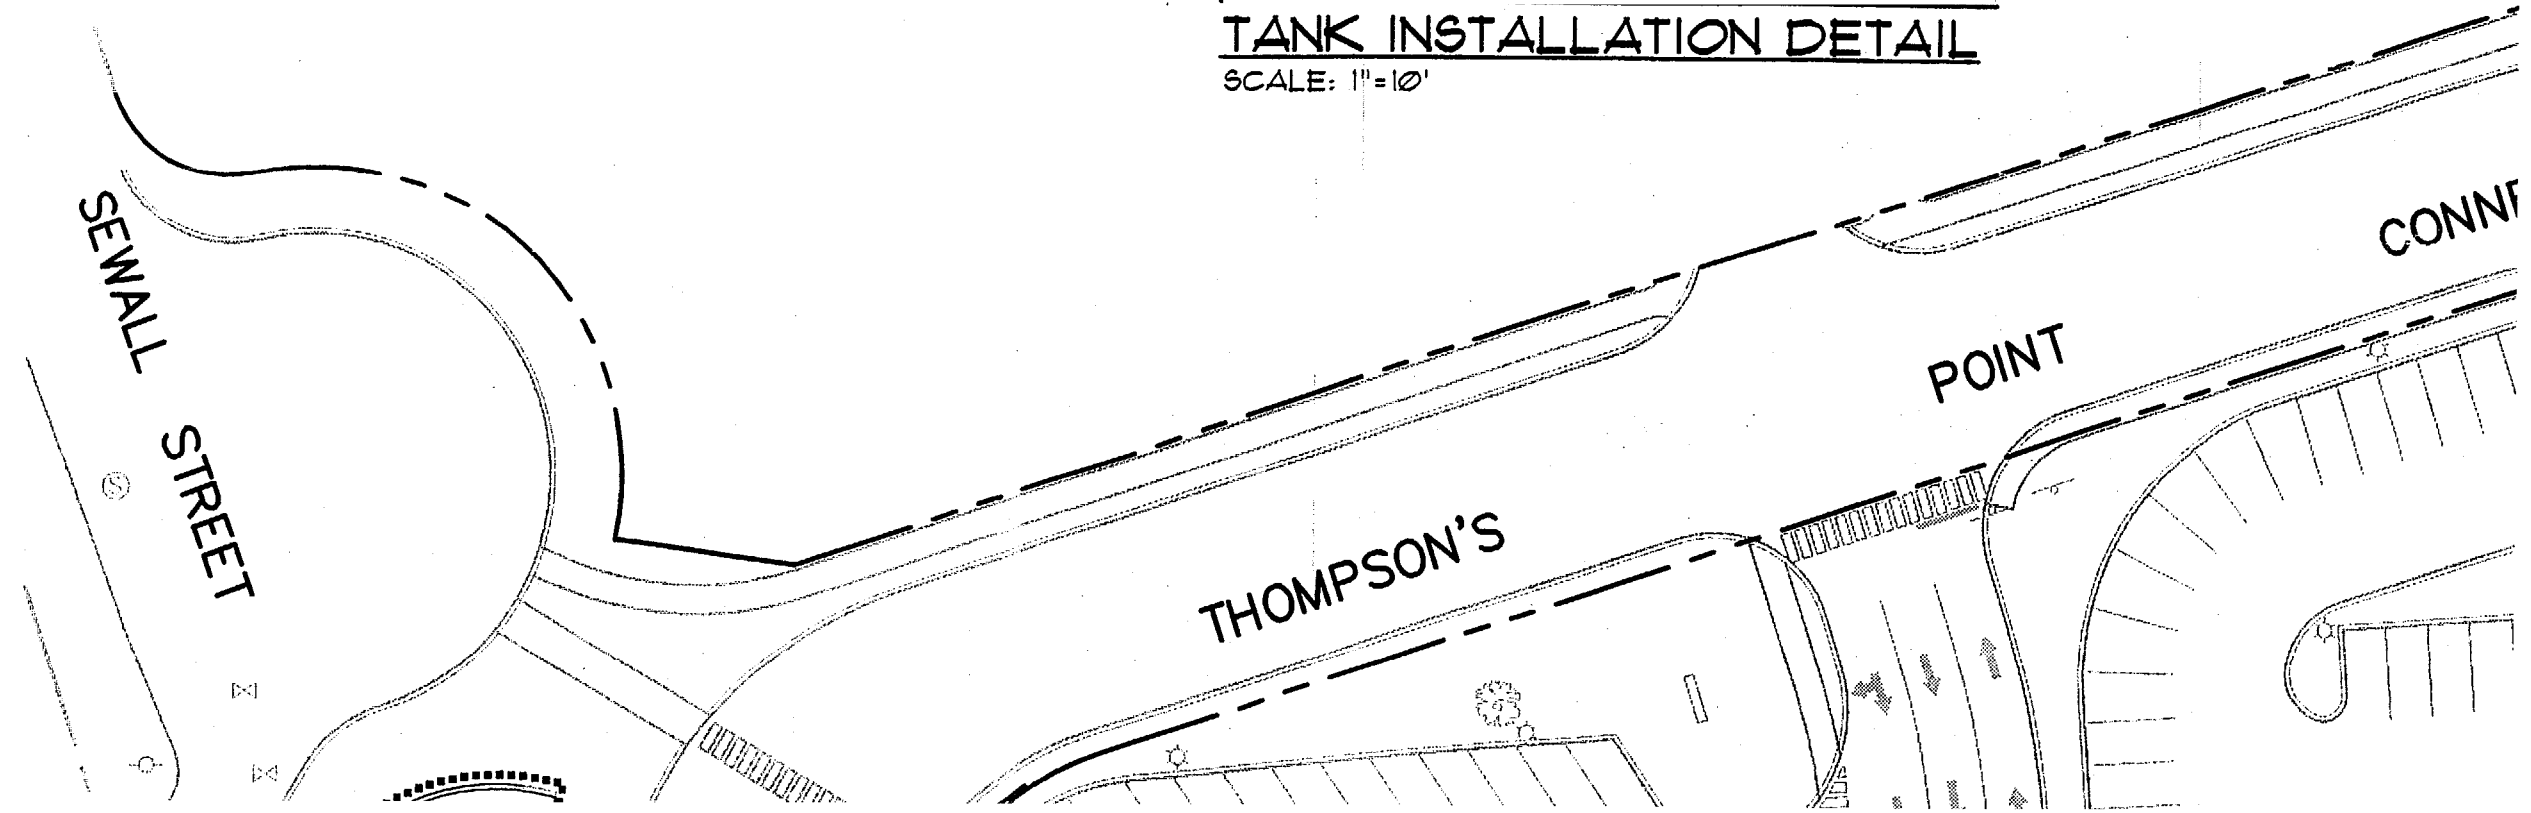

15' WIDE GATE

CENTRAL MAINE
POWER CO.
SUBSTATION

TRANSPORTATION
TERMINAL

BUS TERMINAL

LOT E

26'x23' CONCRETE
MAT, SEE DETAIL
34'x9' UNDERGROUND
TANK

TRAINWAY


15' WIDE GATE


CMP 2.1
CMP 2

TRAIN PLATFORM

NEW BUS GARAGE
AND PARKING LOT
IMPROVEMENTS

UNDERGROUND
DIESEL FUEL TANK
INSTALLATION

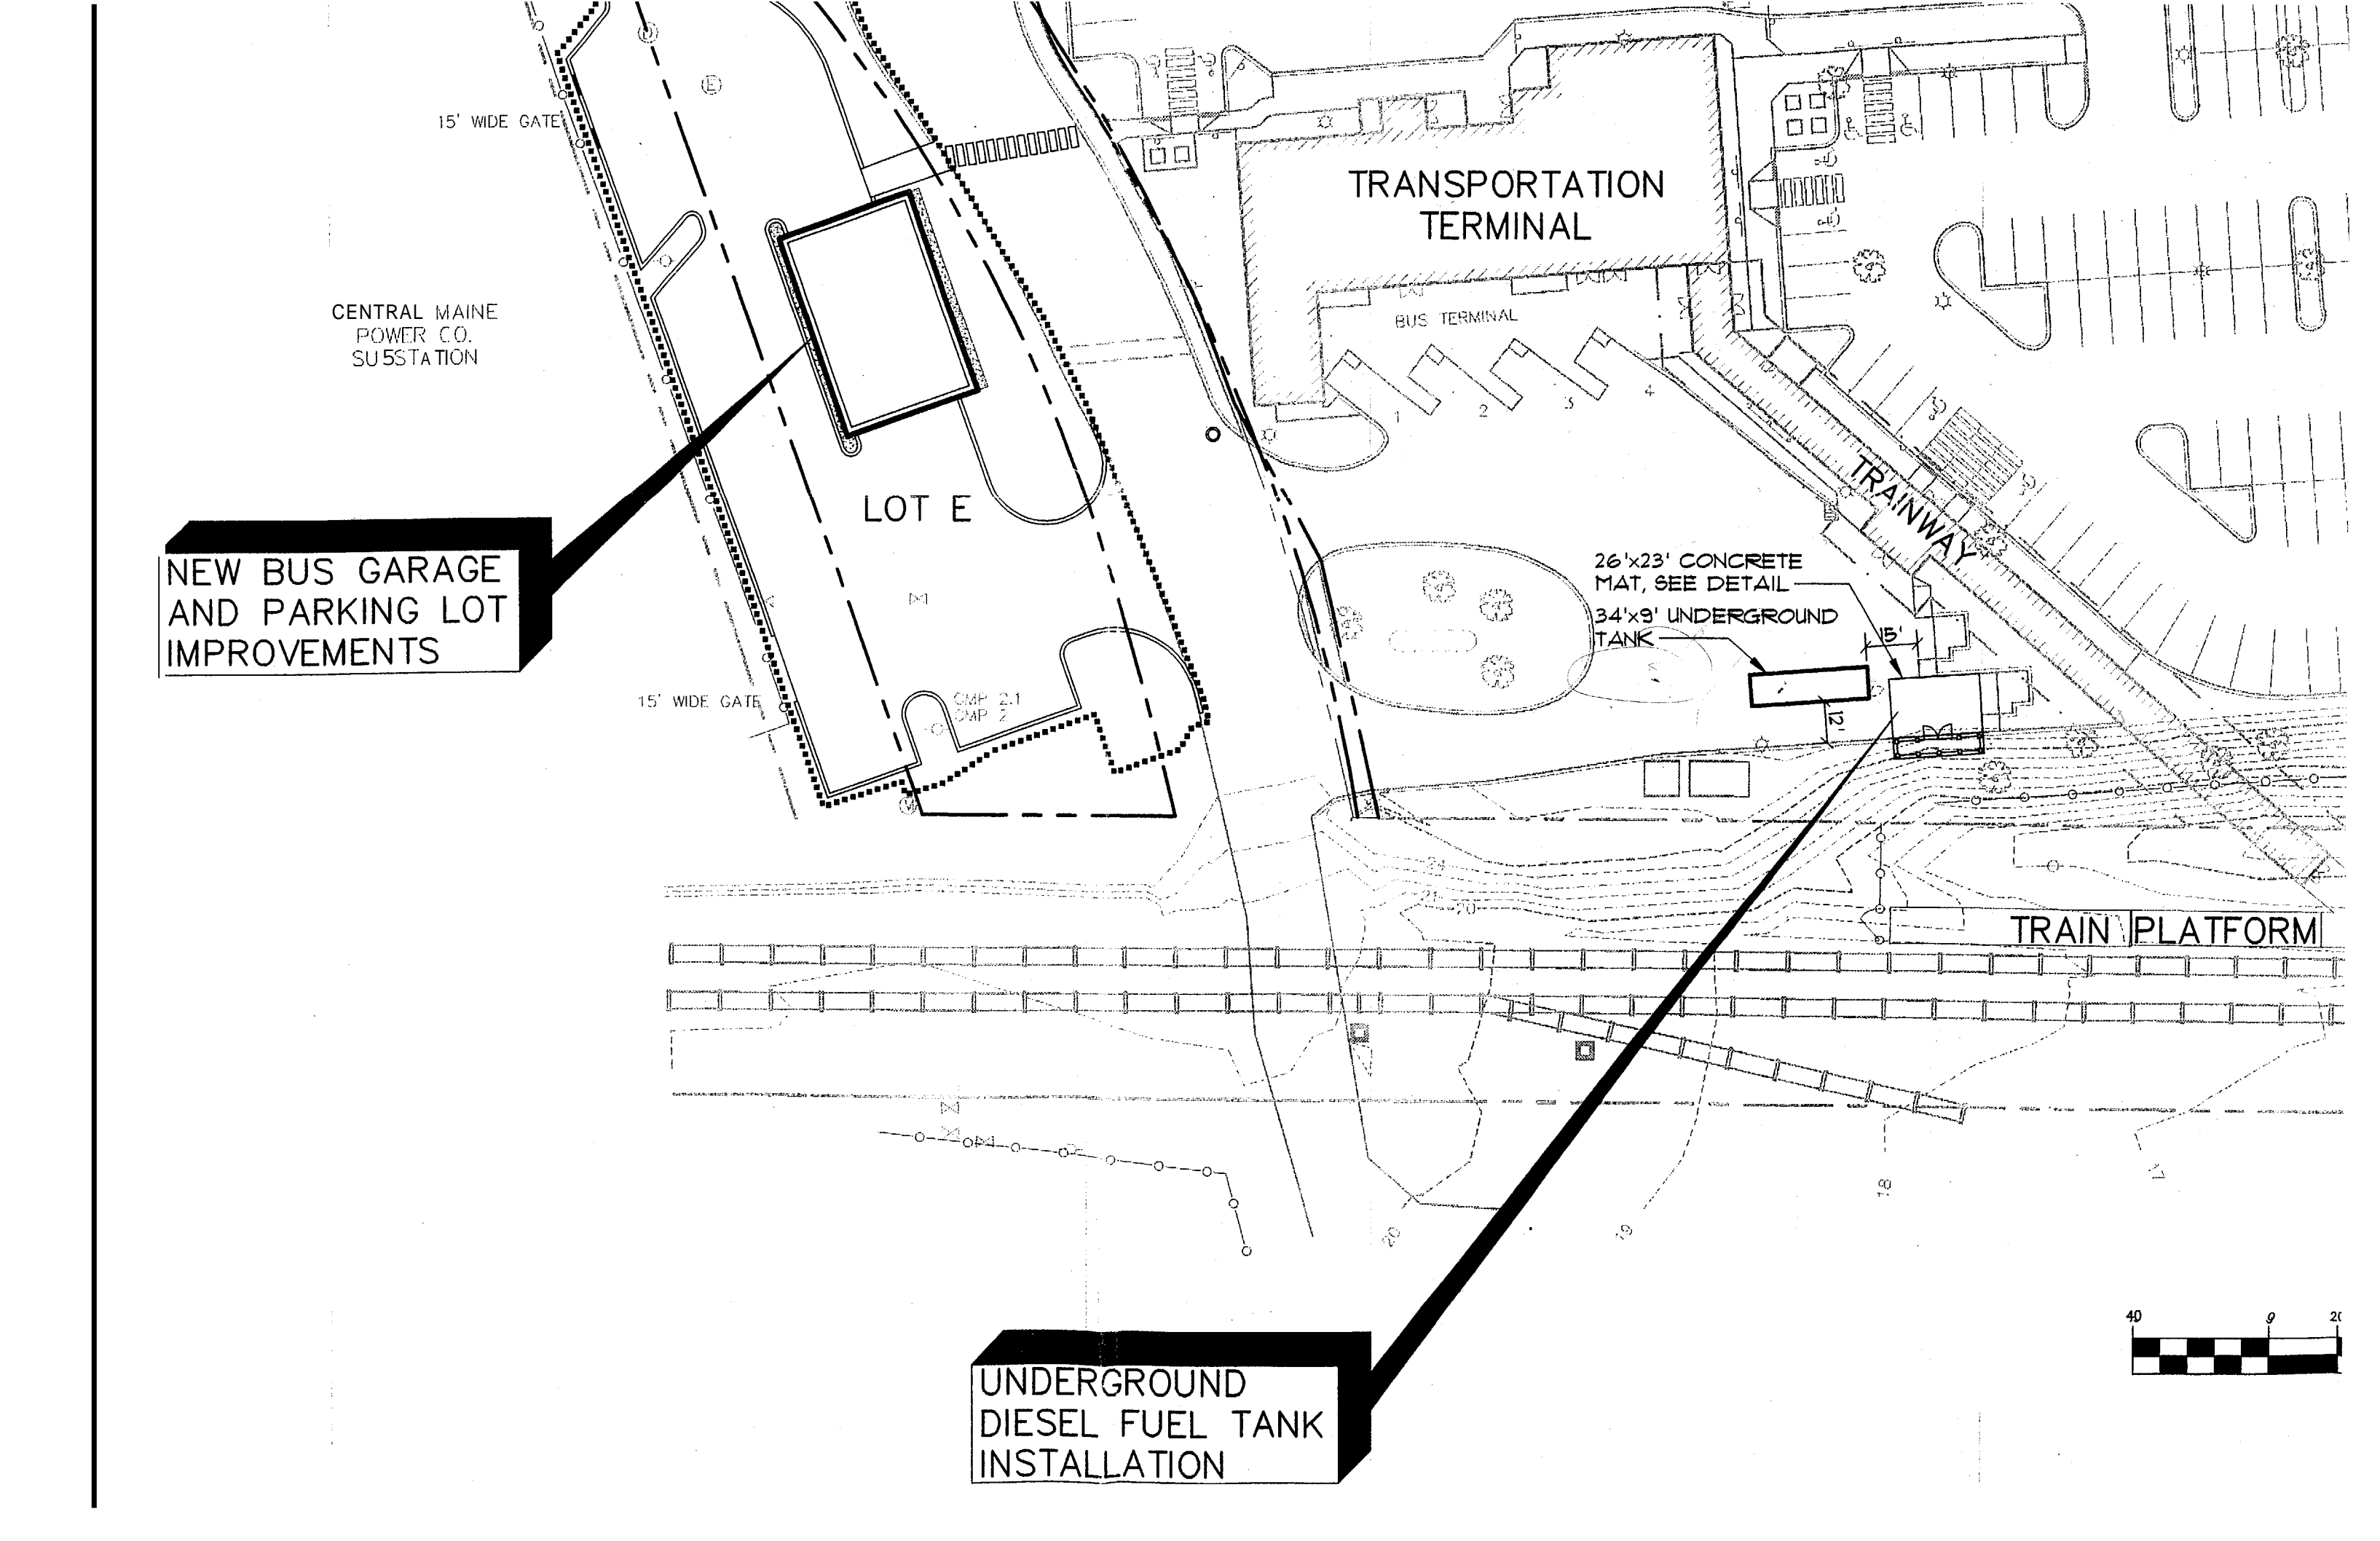

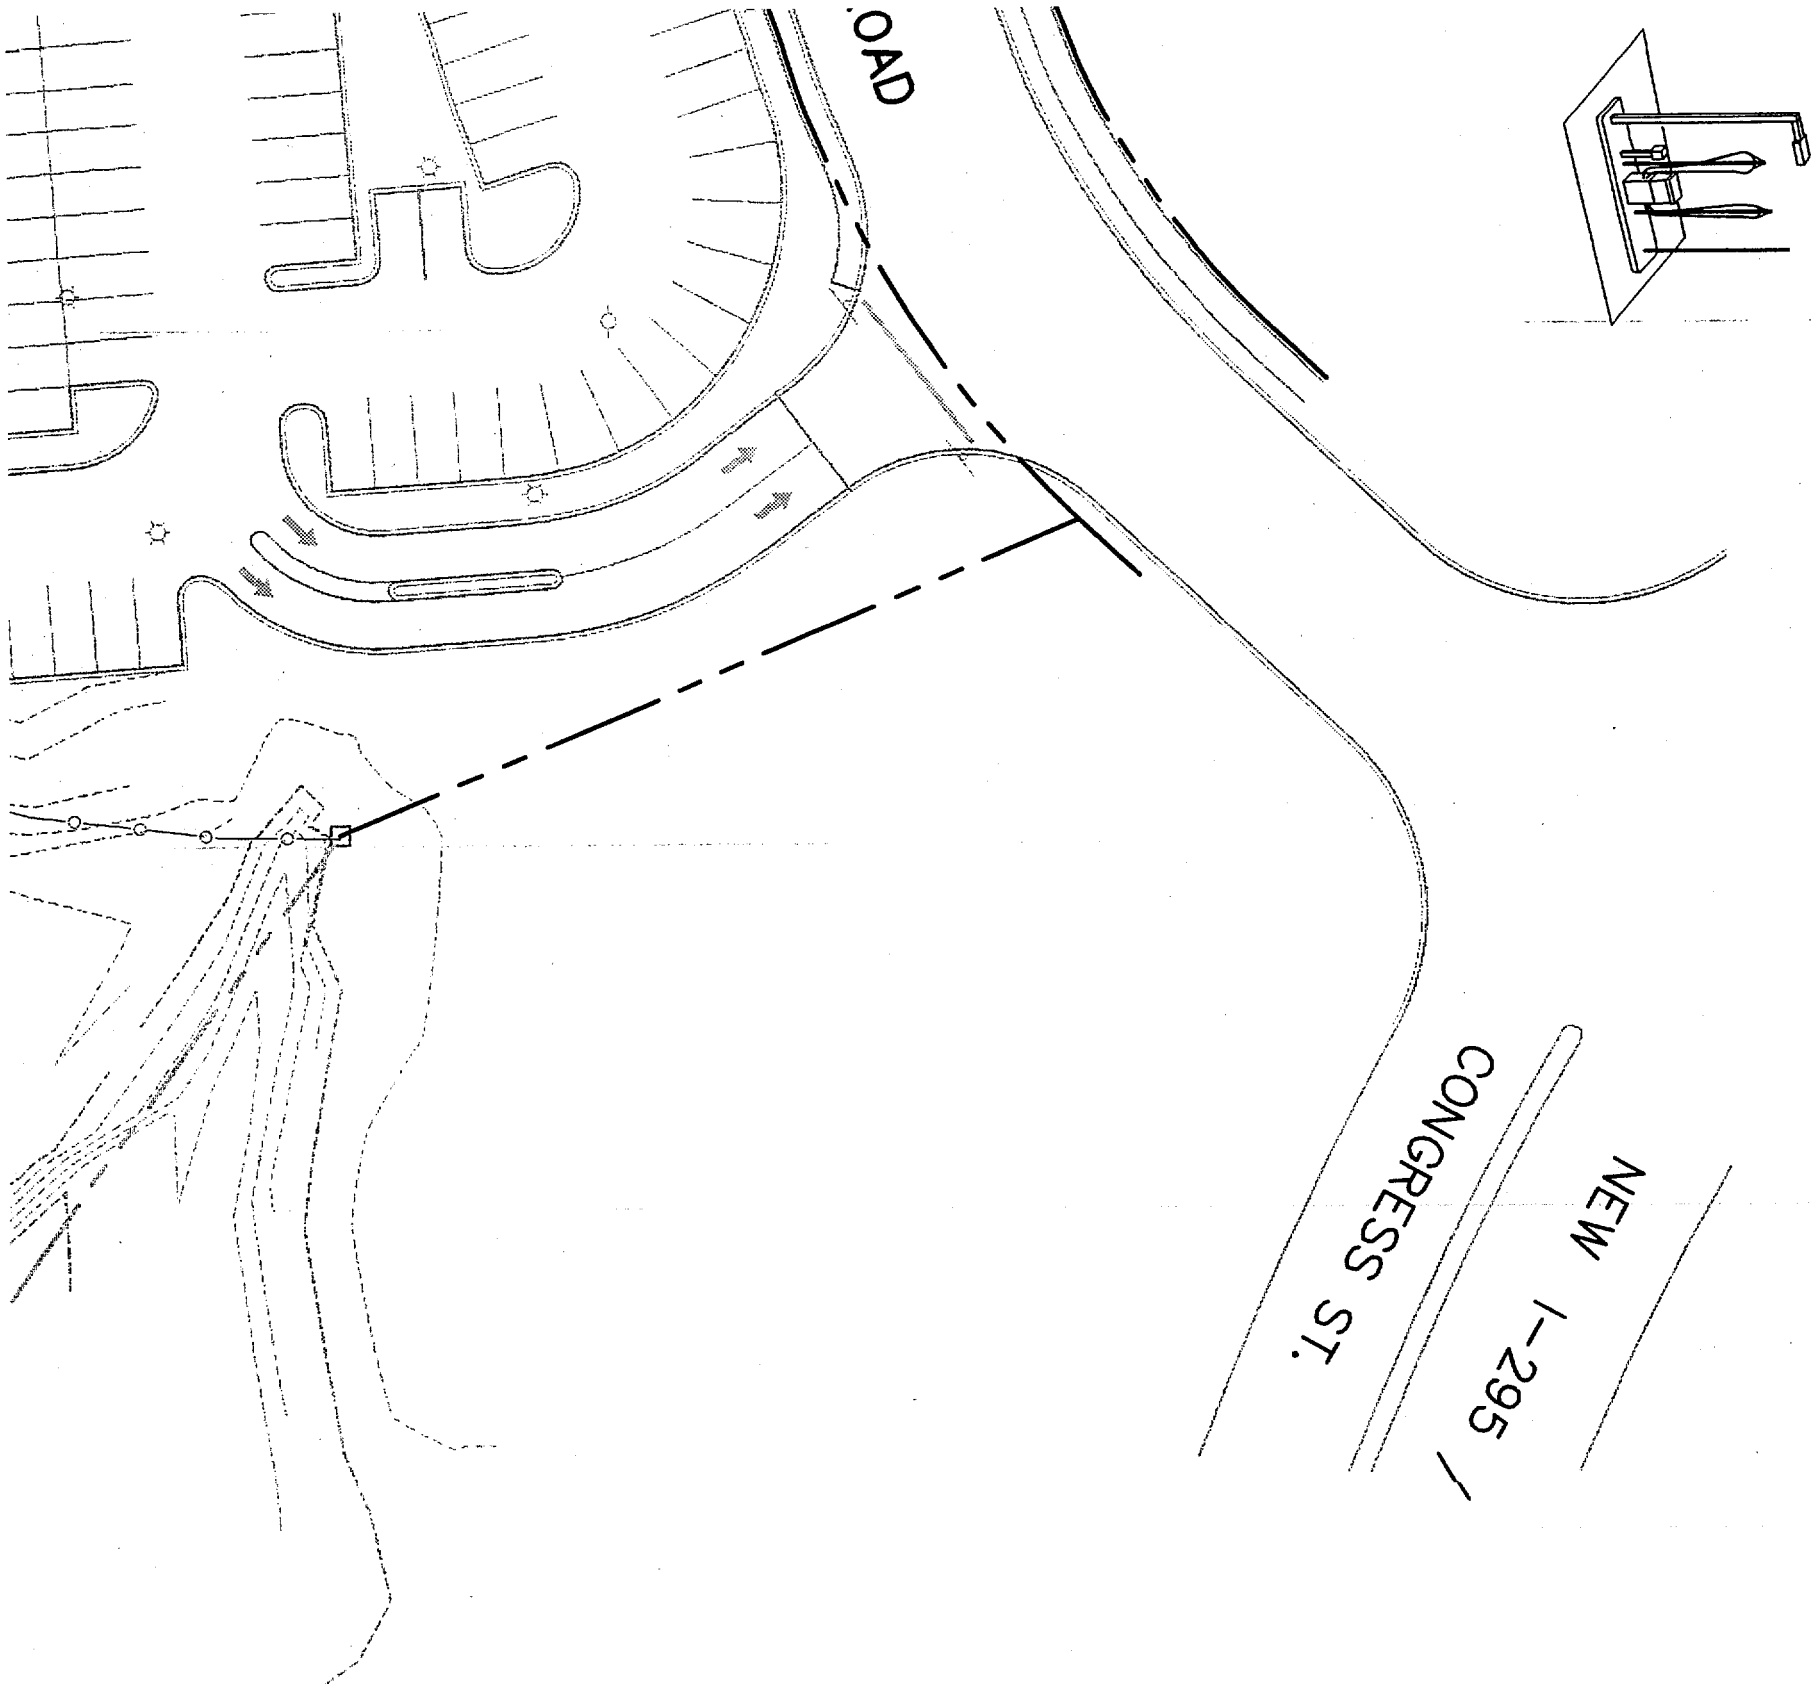


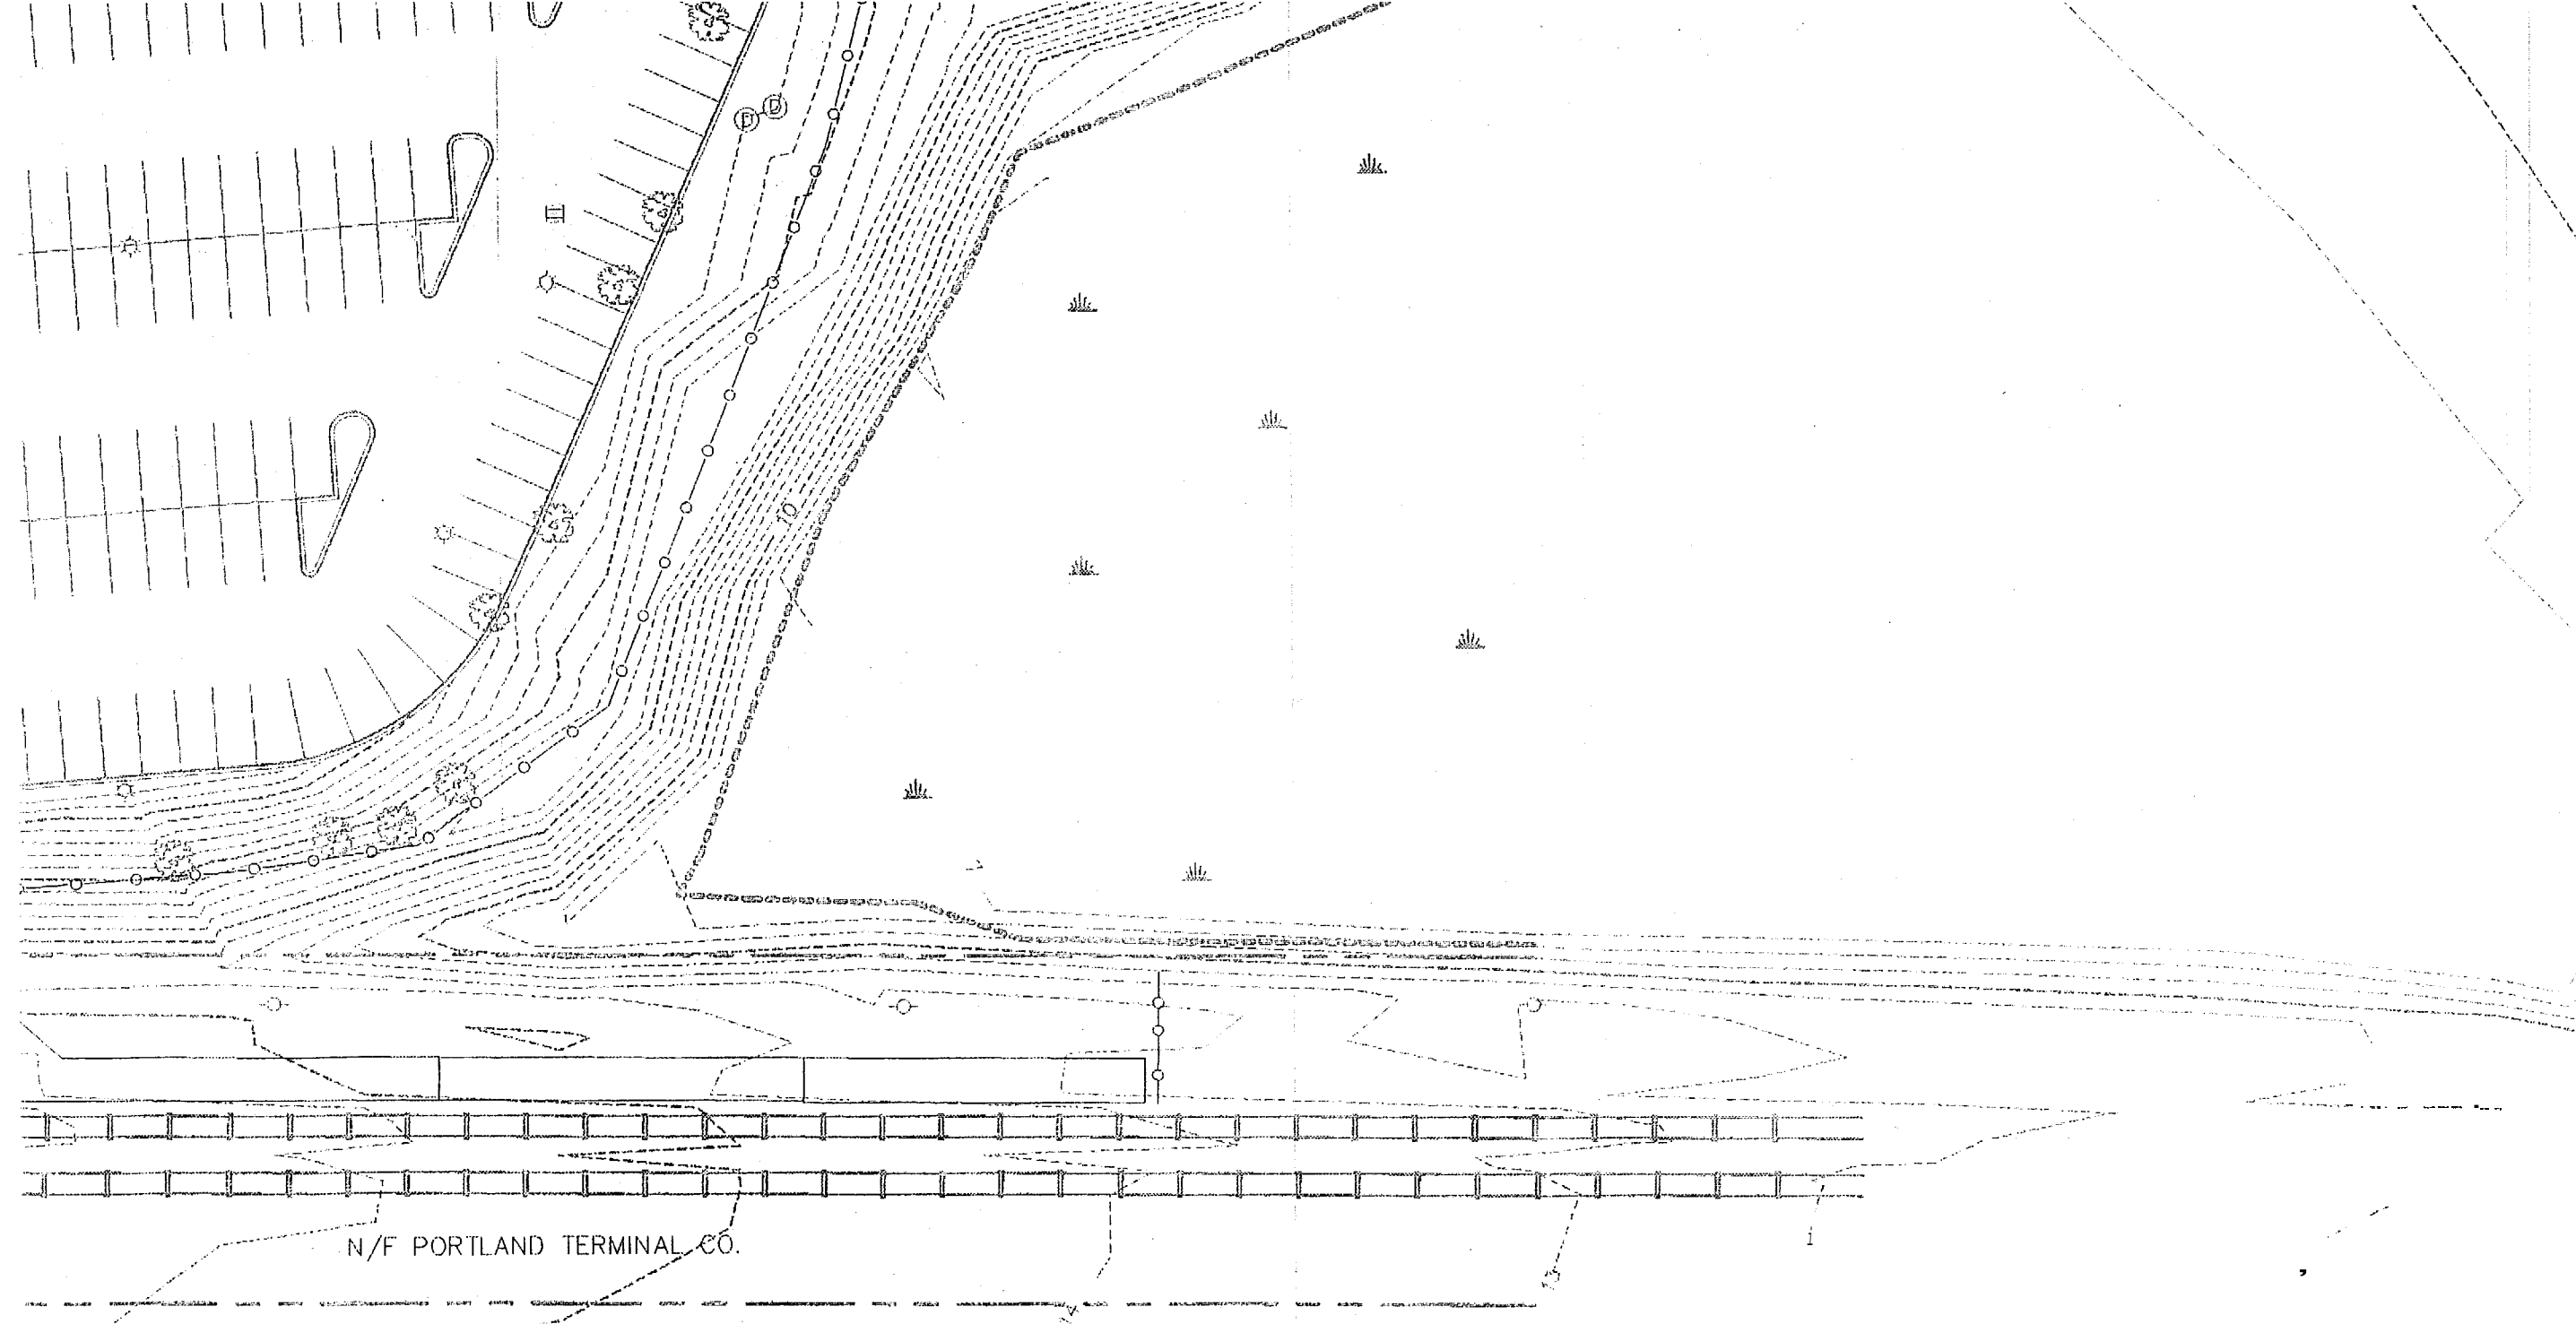
LEGEND

EXISTING	DESCRIPTION	PROPOSED
	PROPERTY/ROW	
	CENTERLINE	
	MONUMENT	
	IRON PIPE/ROD	
	CURVE/LINE NO.	CI / LI
	BUILDING	
	WETLANDS	
	EDGE WETLAND	
	SIGN	
	EDGE PAVEMENT	
	GRAVEL ROAD	
	CURBLINE	
	EDGE WATER	
	TREELINE	
	FENCE	
	RAILROAD	

DEPT. OF BUILDING INSPECTION
 CITY OF PORTLAND, ME
 DEC 20 2004
 RECEIVED

TRANSPORTATION CENTER
CONCORD TRAILWAYS
PORTLAND, MAINE


Sebago Technics
Engineering & Planning for the Future
 ONE CHABOT STREET
 WESTBROOK, ME 04098-1339
 TEL (207) 856-0277



PO
AMT

REVISION:

#	DATE	DESCRIP
1	6-2	ISSUED FOR PRICING

DATE:	5-
PROJECT #	9
DESIGN BY:	
DRAWN BY:	
DRAWINGSCALE	1

SHEET TITLE

OVERALL SITEP

C-1

GRAPHIC SCALE



(IN FEET)
1 inch = 40 ft.

DEPT. OF BUILDING INSPECTION,
CITY OF PORTLAND, ME
DEC 20 2004
RECEIVED