

5-7 DAVIS STREET

SHAW-WALKER

Full cut #920R - Half cut #9202R - Third cut #9203R - Full cut #9203R



FILL IN AND SIGN WITH INK

APPLICATION FOR PERMIT FOR
HEATING, COOKING OR POWER EQUIPMENT

Portland, Maine, Sept. 10, 1954

PERMIT ISSUED
01431
SEP 10 1954
CITY OF PORTLAND

To the INSPECTOR OF BUILDINGS, PORTLAND, MAINE

The undersigned hereby applies for a permit to install the following heating, cooking or power equipment in accordance with the Laws of Maine, the Building Code of the City of Portland, and the following specifications:

Location 5 Davis St. Use of Building 2-family dwelling No. Stories 2 ~~New~~ Building Existing " "
Name and address of owner of appliance Joseph Doyle, 5 Davis St.
Installer's name and address owner Telephone 3-4719

General Description of Work

To install oil burning equipment in connection with existing steam heating system
(conversion)

IF HEATER, OR POWER BOILER

Location of appliance Any burnable material in floor surface or beneath?
If so, how protected? Kind of fuel?
Minimum distance to burnable material, from top of appliance or casing top of furnace
From top of smoke pipe From front of appliance From sides or back of appliance
Size of chimney flue Other connections to same flue
If gas fired, how vented? Rated maximum demand per hour
Will sufficient fresh air be supplied to the appliance to insure proper and safe combustion?

IF OIL BURNER

Name and type of burner Quiet Heat tested by underwriter's laboratories? yes
Will operator be always in attendance? Does oil supply flow from top or bottom of tank? bottom
Type of floor beneath burner concrete Size of vent pipe 1 1/2"
Location of oil storage basement Number and capacity of tanks 1-275 gal.
Low water shut off yes Make McDonnell Miller No. 67
Will all tanks be more than five feet from any flame? yes How many tanks enclosed?
Total capacity of any existing storage tanks for furnace burners none

IF COOKING APPLIANCE

Location of appliance Any burnable material in floor surface or beneath?
If so, how protected? Height of legs, if any
Skirting at bottom of appliance? Distance to combustible material from top of appliance?
From front of appliance From sides and back From top of smokepipe
Size of chimney flue Other connections to same flue
Is hood to be provided? If so, how vented? Forced or gravity?
If gas fired, how vented? Rated maximum demand per hour

MISCELLANEOUS EQUIPMENT OR SPECIAL INFORMATION

Amount of fee enclosed? 2.00 (\$2.00 for one heater, etc., 50 cents additional for each additional heater, etc., in same building at same time.)

APPROVED:

01-9/10/54-ags

Will there be in charge of the above work a person competent to see that the State and City requirements pertaining thereto are observed? yes

INSPECTION COPY

Signature of Installer

Joseph F. Doyle

- 1 Fill Pipe.....
- 2 Vent Pipe.....
- 3 Kind of Heat.....
- 4 Burner Rating & Support.....
- 5 Name & Label.....
- 6 Stack Control.....
- 7 High Limit Co.....
- 8 Remote Control.....
- 9 Piping Support & Protection.....
- 10 Valves in Supply Line.....
- 11 Capacity of Tank.....
- 12 Tank Rigidity & Supports.....
- 13 Tank Distance.....
- 14 Oil Gauge.....
- 15 Instruction Card.....
- 16 Low Water Shut off.....

NOTES

Permit No. 54/1404
Location 5 Davis St.
Owner Joseph Doyle
Date of Permit 6/10/54
Approved 18/1/54 ATL



APPLICATION FOR PERMIT

Class of Building or Type of Structure Third Class

Portland, Maine, March 21, 1953

PERMIT ISSUED

00472
MAR 27 1953

CITY OF PORTLAND

To the INSPECTOR OF BUILDINGS, PORTLAND, MAINE

The undersigned hereby applies for a permit to erect alter repair demolish install the following building structure equipment in accordance with the Laws of the State of Maine, the Building Code and Zoning Ordinance of the City of Portland, plans and specifications, if any, submitted herewith and the following specifications:

Location 5 Davis Street Within Fire Limits? no Dist. No. _____
Owner's name and address E. Yvette J. Doyle, 5 Davis St. Telephone _____
Lessee's name and address _____ Telephone _____
Contractor's name and address George A. Stanford, RD #2, So. Portland, Maine Telephone _____
Architect _____ Specifications _____ Plans no No. of sheets _____
Proposed use of building Dwelling No. families 2
Last use " No. families 2
Material frame No. stories 2 1/2 Heat _____ Style of roof _____ Roofing _____
Other buildings on same lot _____
Estimated cost \$ 1000. Fee \$ 4.00

General Description of New Work

To remove non-bearing partition in kitchen, first floor.
To enlarge existing archway between living room and hall to 5' opening - 4x8 header.
To provide new ceiling in kitchen - 2x4 1x5 strapping - 2' below existing ceiling using Celotex
To cut in two new doors leading onto piazza.
To partition off closet in hall. - 2x4 studs, 16" O.C. sheetrock

To remove existing iron post foundations under piazza and provide concrete block foundation.
To enclose 4'x9' piazza on side of existing dwelling.

Permit Issued with Letter

CERTIFICATE OF COMPLIANCE
REQUIREMENT IS MET

It is understood that this permit does not include installation of heating apparatus which is to be taken out separately by and in the name of the heating contractor. **PERMIT TO BE ISSUED TO** George A. Stanford

Details of New Work

Is any plumbing involved in this work? _____ Is any electrical work involved in this work? _____
Is connection to be made to public sewer? _____ If not, what is proposed for sewage? _____
Height average grade to top of plate _____ Height average grade to highest point of roof? _____
Size, front _____ depth _____ No. stories _____ solid or filled land? _____ earth or rock? _____
Material of foundation concrete blocks at least 4' below grade Thickness, top 8" bottom 8" cellar no
Material of underpinning _____ Height _____ Thickness _____
Kind of roof _____ Rise per foot _____ Roof covering _____
No. of chimneys _____ Material of chimneys _____ of lining _____ Kind of heat _____ fuel _____
Framing lumber—Kind _____ Dressed or full size? _____
Corner posts _____ Sills _____ Girt or ledger board? _____ Size _____
Girders _____ Size _____ Columns under girders _____ Size _____ Max. on centers _____
Studs (outside walls and carrying partitions) 2x4-16" O. C. Bridging in every floor and flat roof span over 8 feet.
Joists and rafters: 1st floor _____, 2nd _____, 3rd _____, roof _____
On centers: 1st floor _____, 2nd _____, 3rd _____, roof _____
Maximum span: 1st floor _____, 2nd _____, 3rd _____, roof _____
If one story building with masonry walls, thickness of walls? _____ height? _____

If a Garage

No. cars now accommodated on same lot _____, to be accommodated _____ number commercial cars to be accommodated _____
Will automobile repairing be done other than minor repairs to cars habitually stored in the proposed building? _____

APPROVED:

with letter by AGJ

Miscellaneous

Will work require disturbing of any tree on a public street? no
Will there be in charge of the above work a person competent to see that the State and City requirements pertaining thereto are observed? yes

Yvette Doyle

INSPECTION COPY

Signature of owner

By:

George A. Stanford

NOTES

3-27-53 - Side let in. All of it removed
from inside entire West side of tank
10 Apr
4-5-53 Remains to clear in West
4-6-53 Work progressing in Jan
4/16/53 - Work progressing very well
5-14-53 - Work completed

Permit No. 53/412
 Location 5 Davis St.
 Owner Shette & Pearl
 Date of permit 3/27/53
 Notif. closing-in _____
 Inspn. closing-in _____
 Final Notif. _____
 Final Inspn. 5-14/53
 Cert. of Occupancy issued _____

AP 5 Davis St.,

March 26, 1953

Mr. George A. Stanford
R. F.D. 2
South Portland, Maine

Copy to: Mrs. Yvette J. Doyle
5 Davis St.,

Dear Mr. Stanford:

Building permit for certain alterations in the rear of the first story of the dwelling at 5 Davis St., is issued herewith subject to the following conditions:


1. The portion of the existing open porch to be enclosed is on the rear instead of the side of the building and no part of the enclosure is to be closer to the side lot line than the wall of the dwelling.
2. Notice for an inspection is to be given this department before any of new work is closed from view with wall board or other material.

Very truly yours,


Warren McDonald
Inspector of Buildings

AJS/B

P. S. A concrete footing at least eight inches deep is required for support of the eight inch concrete block wall to be provided beneath the enclosed portion of the piazza.

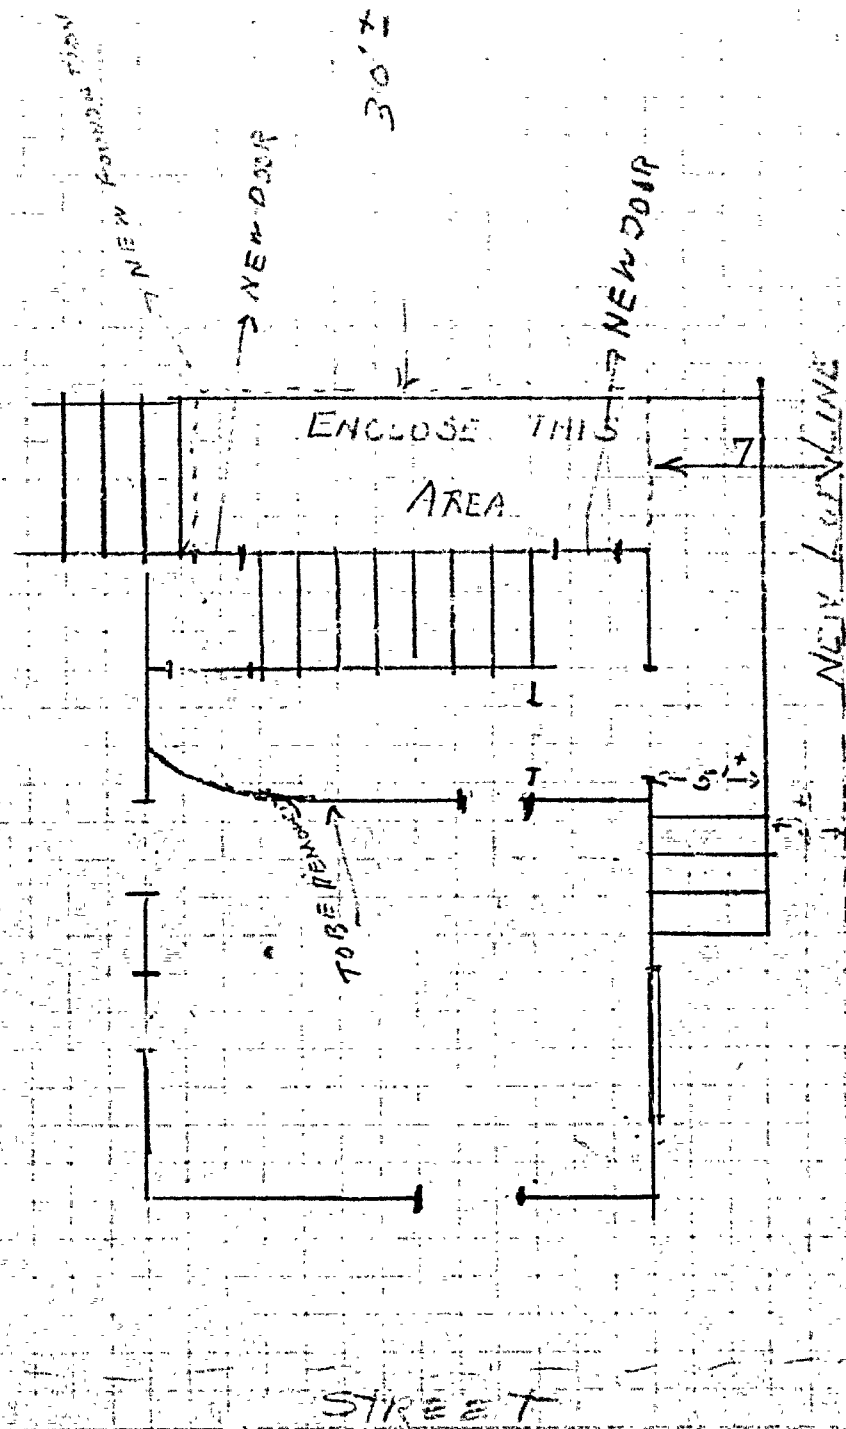

190-G

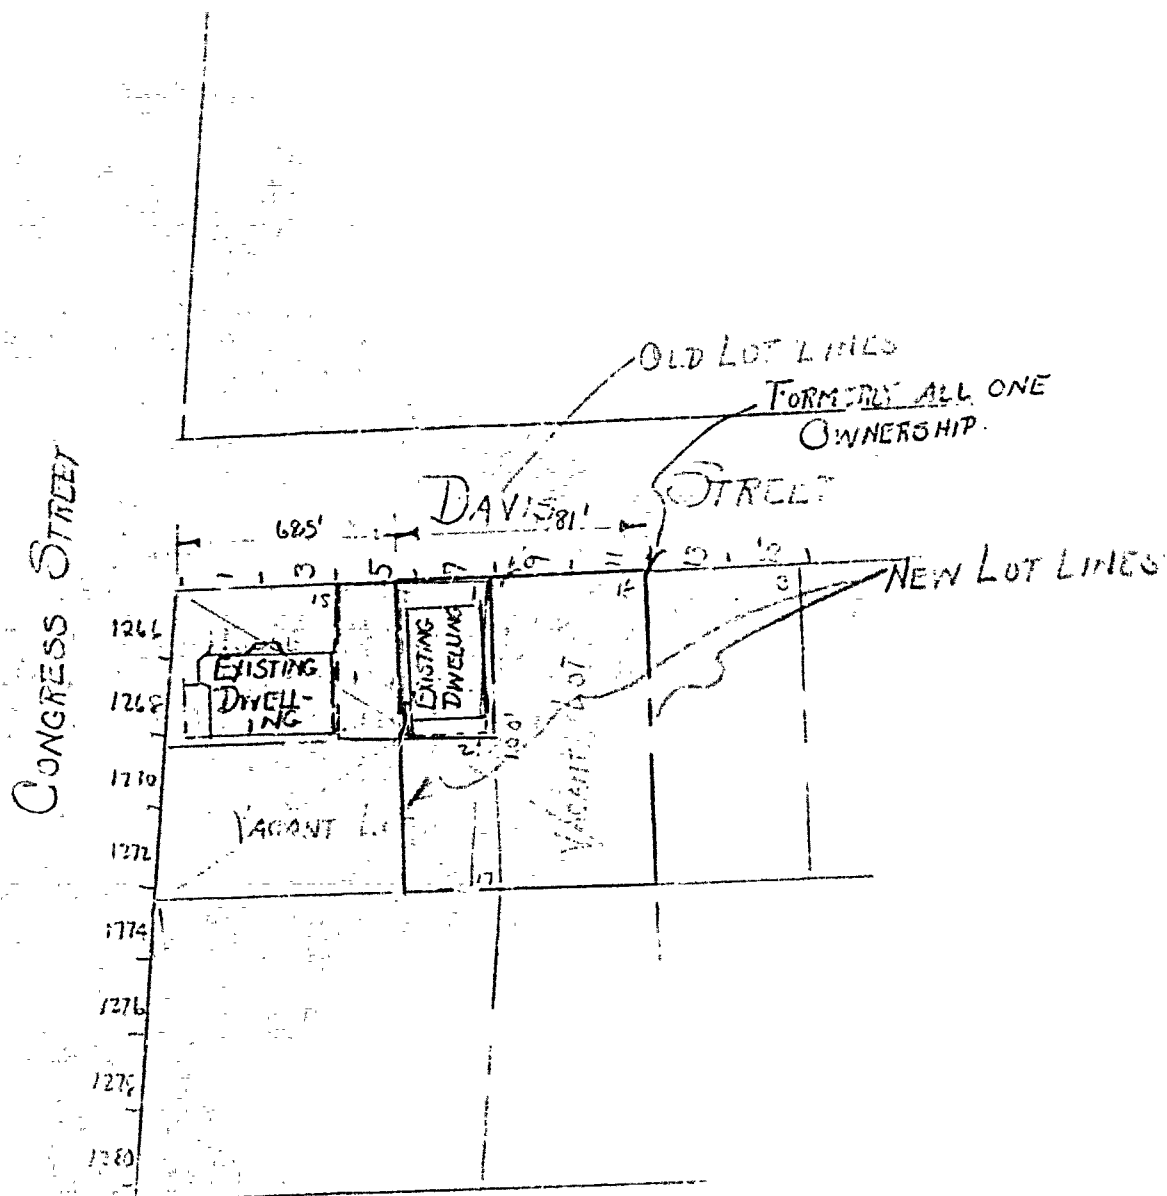



APPLICATION FOR PERMIT TO REPAIR BUILDING

Class Building

Portland, Maine, June 27, 1911

To the INSPECTOR OF BUILDINGS, PORTLAND, ME.

The undersigned hereby applies for a permit to repair the following described building in accordance with the Laws of Maine, the Building Code of the City of Portland, and the following specifications:

Location 5 Paris Street Within the limits? Yes Dist. No. 1
Owner's name and address Walter S. Foss, 126 Portland Street Telephone 2-1169
Contractor's name and address E. T. Christian, 102 Woodford Street Telephone 2-1169
Use of building Dwelling
No. stories 2 1/2 Style of roof pitch Type of present roof covering asphalt roofing

General Description of New Work INSPECTION NOT COMPLETED

To Repair after fire to former condition. No alterations.
(Cause - Hot ashes)

To replace all of first floor joists 2x10, 16" O.C., 12' span

If Roof Covering is to be Repaired or Renewed

Is any plumbing work involved in this work? Is any electrical work involved in this work?
Are repairs or renewal due to damage by fire? If so, what area damaged? sq. ft.
Area of roof to be repaired now? small portion sq. ft.
Type of roofing to be used asphalt roofing No. plies
Trade name and grade of roof covering to be used Class C Felt, 1 lb.
Estimated cost \$ 2900. Fee \$ 1.50

INSPECTION COPY

Signature of owner By: E. T. Christian

CERTIFICATE OF COMPLIANCE
REPAIRS ARE WAIVED

4201341

Permit No. 44/54

Location Paris Street

Owner Walter R. Foss

Date of permit 1/28/44

Notif. closing-in

Inspn. closing-in

Final Notif.

Final Inspn.

Cert. of Occupancy issued

NOTES

1/31/44. Locked at property -
not started. W.R.F.
2/16/44. Work well along.
16" corr. pipe collar in
Kitchen to be replaced
by 12" W.R.F.
3/29/44. Kitchen collar
changed to 12" Partition
on back bin for front
furnace in combustible
pipe corner 2 less than
15" to be removed. W.R.F.



Location, Ownership and detail must be correct, complete and legible.
Separate application required for every building.
Plans must be filed with this application.

Application for Permit for Alterations, etc.

Portland 2-13-14 191

To the
INSPECTOR OF BUILDINGS:

The undersigned applies for a permit to alter the following-described building:—

Location, Davis St Wd. _____
Name of owner is? Geo. Vail Address, _____
Name of mechanic is? Do _____
Name of architect is? _____
Material of building is? Wood Style of roof? Pitch Material of roofing? _____
Size of building, feet front? 24; feet rear? 24; feet deep? 36; No. of stories? 2
Size of L, feet long? _____; feet wide? _____; feet high? _____; No. of storeis? _____; roof? _____
No. of feet in height from sidewalk to highest point of roof? _____ Material of foundation? _____
Thickness of external walls? _____ Party walls? _____ Distance from line of street? _____ Width of street? _____
What was the building last used for? _____ How many families? _____ Number of stores? _____
Nature of egress? _____ Size of lot front? _____; rear? _____; deep? _____
Building to be occupied for Dwelling after alteration. Estimated cost? _____

DETAIL OF PROPOSED WORK.

To remodel into dwelling

IF EXTENDED ON ANY SIDE.

Size of extension, No. of feet long? _____; No. of feet wide? _____; No. of feet high above sidewalk? _____
No. of stories high? _____; style of roof? _____; material of roofing? _____
Of what material will the extension be built? _____ Foundation? _____
If of brick, what will be the thickness of external walls? _____ inches; and party walls _____ inches.
How will the extension be occupied? _____ How connected with main building? _____
Distance from lot lines:— Front? _____; side? _____; side? _____; rear? _____

WHEN MOVED, RAISED OR BUILT UPON.

Number of stories in height when moved, raised or built upon? _____ Proposed foundations? _____
Number of feet high from level of ground to highest part of roof to be? _____
Distance back from line of street? _____ Distances from lot lines when moved? _____
Distance from next buildings when moved? _____; front? _____; side? _____; side? _____; rear? _____
How many feet will the external walls be increased in height? _____ Party walls? _____

IF ANY PORTION OF THE EXTERNAL OR PARTY WALLS ARE REMOVED.

Will an opening be made in the party or external walls? _____ in _____ story.
Size of the opening? _____ How protected? _____
How will the remaining portion of the wall be supported? _____

Signature of owner or
authorized representative, _____

Address, _____

PERMIT MUST BE OBTAINED BEFORE BEGINNING WORK.

Davis St.
5-7

Wallingford
3-5-18

FINAL REPORT.

Has the work been completed in accordance with
this application and plans filed and approved?

Law been violated? Doc. No. 191

Nature of violation?

PERMIT GRANTED.

6-13-1914

Permit filled out by J. A. O'R.

Permit number

Location Davis St.

Violation removed when? 191

Estimated cost of alterations, etc., \$

Inspector of Buildings.



APPLICATION FOR PERMIT
DEPARTMENT OF BUILDING INSPECTIONS SERVICES
ELECTRICAL INSTALLATIONS

Date 10/26/90, 19
Receipt and Permit number 01698

To the CHIEF ELECTRICAL INSPECTOR, Portland, Maine:

The undersigned hereby applies for a permit to make electrical installations in accordance with the laws of Maine, the Portland Electrical Ordinance, the National Electrical Code and the following specifications:

LOCATION OF WORK: 5 & 7 Davis St. (Duplex)
OWNER'S NAME: Andrew DeRice ADDRESS: Falmouth, ME FELS

OUTLETS:
Receptacles _____ Switches _____ Plugmold _____ ft. TOTAL 31-60 5.00

FIXTURES: (number of)
Incandescent 14 Fluorescent _____ (not strip) TOTAL 14 3.40
Strip Fluorescent _____ ft.

SERVICES:
Overhead x Underground _____ Temporary _____ TOTAL amperes 200 .. 3.00
METERS: (number of) 2 1.00

MOTORS: (number of)
Fractional _____
1 HP or over _____

RESIDENTIAL HEATING:
Oil or Gas (number of units) _____ 10.00
Electric (number of rooms) 1.1

COMMERCIAL OR INDUSTRIAL HEATING:
Oil or Gas (by a main boiler) _____
Oil or Gas (by separate units) _____
Electric Under 20 kws _____ Over 20 kws _____

APPLIANCES: (number of)
Ranges 2 _____ Water Heaters 2 _____
Cook Tops _____ Disposals 2 _____
Wall Oven _____ Dishwashers 2 _____
Dryers 2 _____ Compactors _____
Fans _____ Others (denote) _____ 15.00

TOTAL 10 2.00

MISCELLANEOUS: (number of)
Branch Panels 2
Transformers
Air Conditioners Central Unit
Separate Units (windows)
Signs 20 sq. ft. and under
Over 20 sq. ft.
Swimming Pools Above Ground
In Ground
Fire/Burglar Alarms Residential
Commercial
Heavy Duty Outlets, 220 Volt (such as welders) 30 amps and under
over 30 amps
Circus, Fairs, etc.
Alterations to wires
Repairs after fire
Emergency Lights, battery
Emergency Generators

INSTALLATION FEE DUE:
FOR ADDITIONAL WORK NOT ON ORIGINAL PERMIT DOUBLE FEE DUE:
FOR REMOVAL OF A "STOP ORDER" (304-16.3) TOTAL AMOUNT DUE: 39.40

INSPECTION:

Will be ready on 10/29-pm, 1990; or Will Call _____

CONTRACTOR'S NAME: Michael Floridino

ADDRESS: Lawrence Ave; Ptd

TEL: 772-3136

MASTER LICENSE NO.: #04234

LIMITED LICENSE NO.: _____

SIGNATURE OF CONTRACTOR:

Mike Floridino

INSPECTOR'S COPY — WHITE

OFFICE COPY — CANARY

CONTRACTOR'S COPY — GREEN



APPLICATION FOR PERMIT
DEPARTMENT OF BUILDING INSPECTIONS SERVICES
ELECTRICAL INSTALLATIONS

Date 10/26/90, 19
Receipt and Permit number 01698

To the CHIEF ELECTRICAL INSPECTOR, Portland, Me:ne:

The undersigned hereby applies for a permit to make electrical installations in accordance with the laws of
Maine, the Portland Electrical Ordinance, the National Electrical Code and the following specifications:

LOCATION OF WORK: 5 & 7 Davis St. (Duplex)

OWNER'S NAME: Andrew DeRice

ADDRESS: Falmouth, ME

FEES

OUTLETS:						
Receptacles	_____	Switches	_____	Plugload	_____	ft. TOTAL <u>31-60</u>
FIXTURES: (number of)						
Incandescent	<u>14</u>	Flourescent	_____	(not strip)	TOTAL <u>14</u>	
Strip Flourescent	_____	ft.	_____			
SERVICES:						
Overhead	<u>x</u>	Underground	_____	Temporary	_____	TOTAL amperes <u>200</u> ..
METERS: (number of)	<u>2</u>					
MOTORS: (number of)						
Fractional	_____					
1 HP or over	_____					
RESIDENTIAL HEATING:						
Oil or Gas (number of units)	_____					
Electric (number of rooms)	<u>10</u>					
COMMERCIAL OR INDUSTRIAL HEATING:						
Oil or Gas (by a main boiler)	_____					
Oil or Gas (by separate units)	_____					
Electric Under 20 kws	_____	Over 20 kws	_____			
APPLIANCES: (number of)						
Ranges	<u>2</u>	Water Heaters	<u>2</u>			
Cook Tops	_____	Disposals	<u>2</u>			
Wall Ovens	_____	Dishwashers	<u>2</u>			
Dryers	<u>2</u>	Compactors	_____			
Fans	_____	Others (denote)	_____			
TOTAL	<u>10</u>					
MISCELLANEOUS: (number of)						
Branch Panels	<u>2</u>					
Transformers	_____					
Air Conditioners Central Unit	_____					
Separate Units (air-logs)	_____					
Signs 20 sq. ft. and under	_____					
Over 20 sq. ft.	_____					
Swimming Pools Above Ground	_____					
In Ground	_____					
Fire/Burglar Alarms Residential	_____					
Commercial	_____					
Heavy Duty Outlets, 220 Volt (such as welders) 30 amps and under	_____					
over 30 amps	_____					
Circus, Fairs, etc.	_____					
Alterations to wires	_____					
Repairs after fire	_____					
Emergency Lights, battery	_____					
Emergency Generators	_____					
FOR ADDITIONAL WORK NOT ON ORIGINAL PERMIT						
FOR REMOVAL OF A "STOP ORDER" (304-16.b)						
INSTALLATION FEE DUE:						
DOUBLE FEE DUE:						
TOTAL AMOUNT DUE:						<u>39.40</u>

INSPECTION:

Will be ready on 10/29-pm, 1990; or Will Call _____

CONTRACTOR'S NAME: Michael Floridino

ADDRESS: Lawrence Ave; Ptld

TEL: 772-3135

MASTER LICENSE NO.: #04234

LIMITED LICENSE NO.: _____

SIGNATURE OF CONTRACTOR:

edite Floridino

INSPECTOR'S COPY — WHITE

OFFICE COPY — CANARY

CONTRACTOR'S COPY — GREEN

ELECTRICAL INSTALLATIONS—

Permit Number 01673

Location N. e. 1/4 Sec 13

Owner It. 415 vcl c6

Date of Permit: 10-16-90

Final Inspection 16-24-70

By Inspector: James A. Kelly

Permit Application Register Page No. 70

INSPECTIONS: Service 11-5-90 by JS
Service called in 11-5-90 12:35 PM
Closing-in 10-29-90 by JS

PROGRESS INSPECTIONS: _____ / _____ / _____
 _____ / _____ / _____
 _____ / _____ / _____
 _____ / _____ / _____
 _____ / _____ / _____
 _____ / _____ / _____

DATE:


REMARKS:

12-4-90

Co / Final / 8B

VEGETATION TO REMAIN

SCALE 1" = 10'

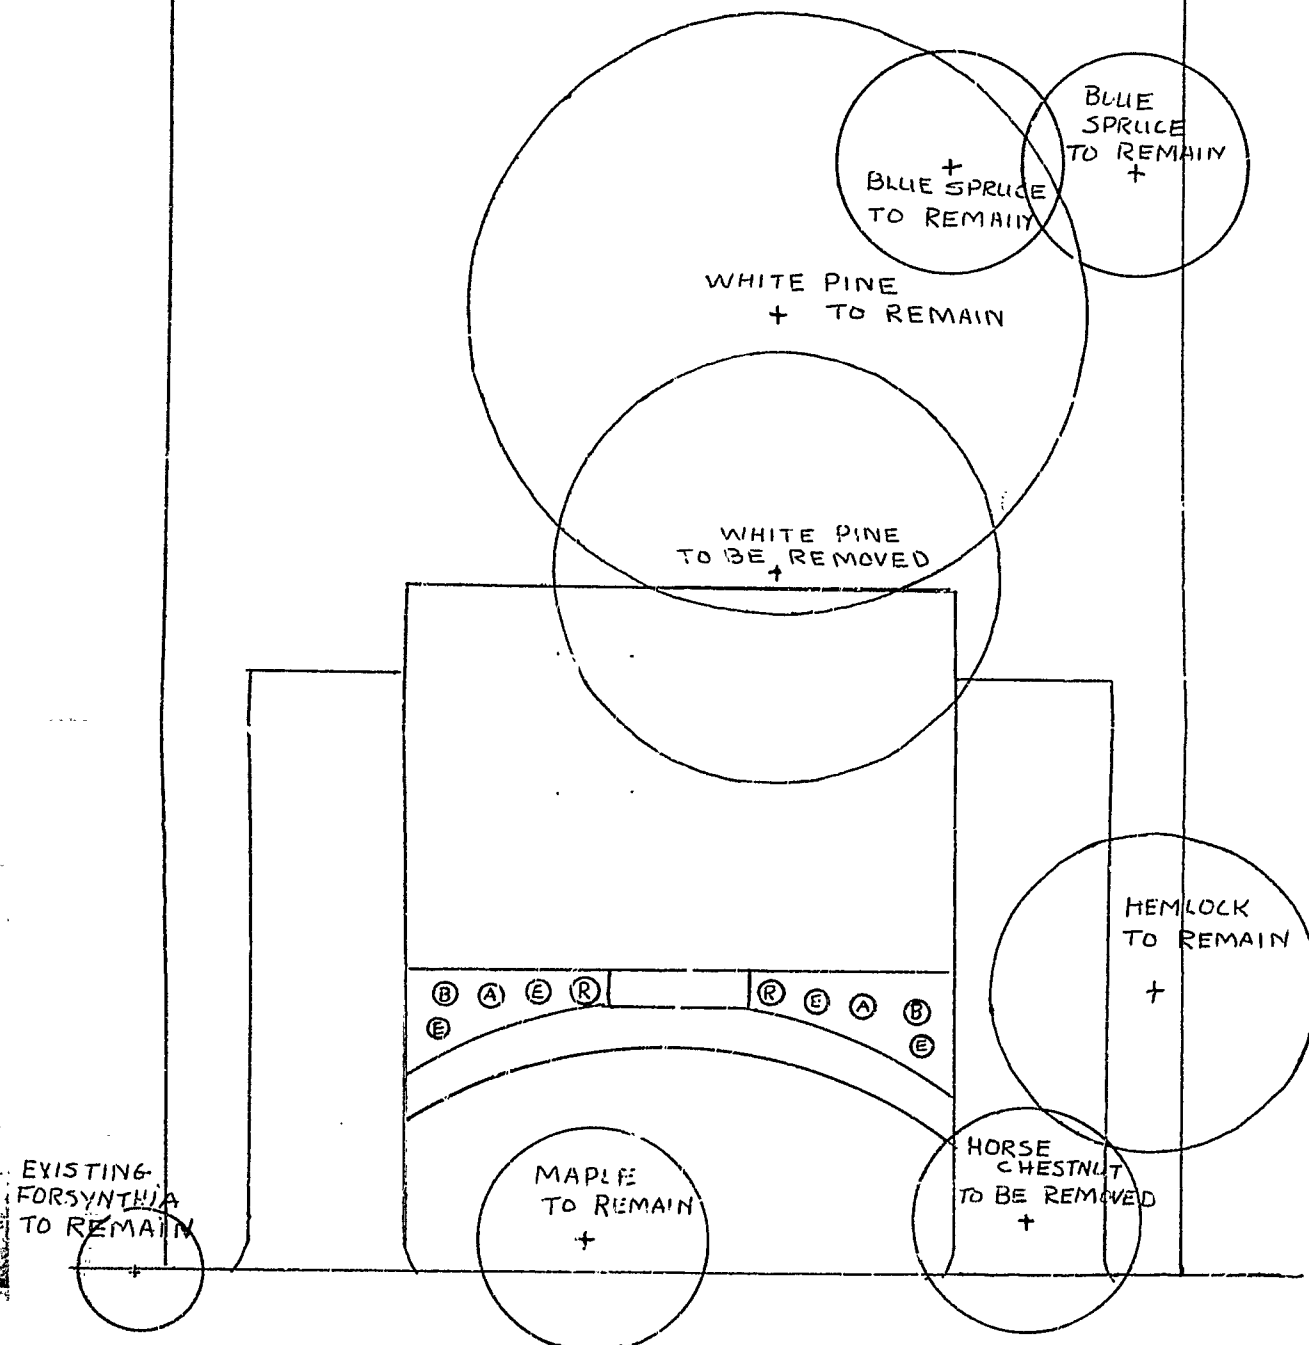

RECEIVED

MAY 14 1990

DEPT. OF BUILDING INSPECTIONS
CITY OF PORTLAND

000900

Permit # _____ City of Portland BUILDING PERMIT APPLICATION Fee \$245. Zone _____ Map # _____ Lot# _____
Please fill out any part which applies to job. Proper plans must accompany form.

Owner: Andrew & Julie DeRice Phone # 797-4183
Address: 2 Flintlock Lane; Falmouth, ME 04105
LOCATION OF CONSTRUCTION 5-7 Davis St.
Contractor: owner Sub: (190-G-3 & 1)
Address: _____ Phone # _____
Est. Construction Cost: 45,000 Proposed Use: 2-family dwelling
Past Use: vacant lot
of Existing Res. Units _____ # of New Res. Units _____
Building Dimensions L _____ W _____ Total Sq. Ft. _____
Stories: _____ # Bedrooms _____ Lot Size: _____
Is Proposed Use: Seasonal _____ Condominium _____ Conversion _____
Explain Conversion To construct 2-fmily dwelling - 25'x35'

For Official Use Only		PERMIT ISSUED	
Date	<u>7/19/90</u>	Subdivision	
Inside Fire Limits		Name	<u>JUL 24 1990</u>
Bldg Code		Lot	
Time Limit		Ownership	<u>City of Portland</u>
Estimated Cost	<u>45,000.</u>		
Zoning	<u>R-5</u>		
Street Frontage Provided			
Provided Setbacks: Front		Back	
Side		Side	
Review Required:			
Zoning Board Approval: Yes		No	
Planning Board Approval: Yes		No	
Conditional Use: _____		Variance	
Shoreland Zoning Yes		No	
Floodplain Yes		No	
Special Exception			
Other (Explain)			

MINOR SITE PLAN REVIEW

Foundation:
1. Type of Soil: _____
2. Set Backs - Front _____ Rear _____ Side(s) _____
3. Footings Size: _____
4. Foundation Size: _____
5. Other _____

Floor:
1. Sills Size: _____ Sills must be anchored.
2. Girder Size: _____
3. Lally Column Spacing: _____ Size: _____
4. Joists Size: _____ Spacing 15" O.C.
5. Bridging Type: _____ Size: _____
6. Floor Sheathing Type: _____ Size: _____
7. Other Material: _____

Exterior Walls:
1. Studding Size _____ Spacing _____
2. No. windows _____
3. No. Doors _____
4. Header Sizes _____ Span(s) _____
5. Bracing: Yes _____ No _____
6. Corner Posts Size _____
7. Insulation Type _____ Size _____
8. Sheathing Type _____ Size _____
9. Siding Type _____ Weather Exposure _____
10. Masonry Materials _____
11. Metal Materials _____

Interior Walls:
1. Studding Size _____ Spacing _____
2. Header Sizes _____ Span(s) _____
3. Wall Covering Type _____
4. Fire Wall if required _____
5. Other Materials _____

Ceiling:
1. Ceiling Joists Size: _____
2. Ceiling Strapping Size _____ Spacing _____
3. Type Ceilings: _____
4. Insulation Type _____ Size _____
5. Ceiling Height: _____

Roof:
1. Truss or Rafter Size _____ Span _____
2. Sheathing Type _____ Size _____
3. Roof Covering Type _____

Chimneys:
Type _____ Number of Fire Places _____

Heating:
Type of Heat: _____

Electrical:
Service Entrance Size: _____ Detector Required Yes _____ No _____

Plumbing:
1. Approval of soil test if required _____
2. No. of Toilets or Showers _____
3. No. of Flushes _____
4. No. of Lavatories _____
5. No. of Other Fixtures _____

Swimming Pools:
1. Type: _____
2. Pool Size: _____ x _____ Square Footage _____
3. Must conform to National Electrical Code and State Law _____

Permit Received By Louise E. Chase

Signature of Applicant Julie DeRice

Signature of CEO Julie DeRice Date 7-19-90

Inspection Dates _____

White-Tax Assessor

Yellow-GFCOG

White Tag -CEO

PERMIT ISSUED
WITH LETTER

Copyright GFCOG 1988

