


RINETTE RESIDENCE

ACCESS + PARKING

T E R R I E N
 A R C H I T E C T S
 900 Maine Savings Plaza
 Portland, Maine 04101
 207 774-6016
 scale 1/16" = 1'-0"
 date 29 JULY 1988
 revised
 project no. 880073.00
 drawing no. 1
 drawn by WM

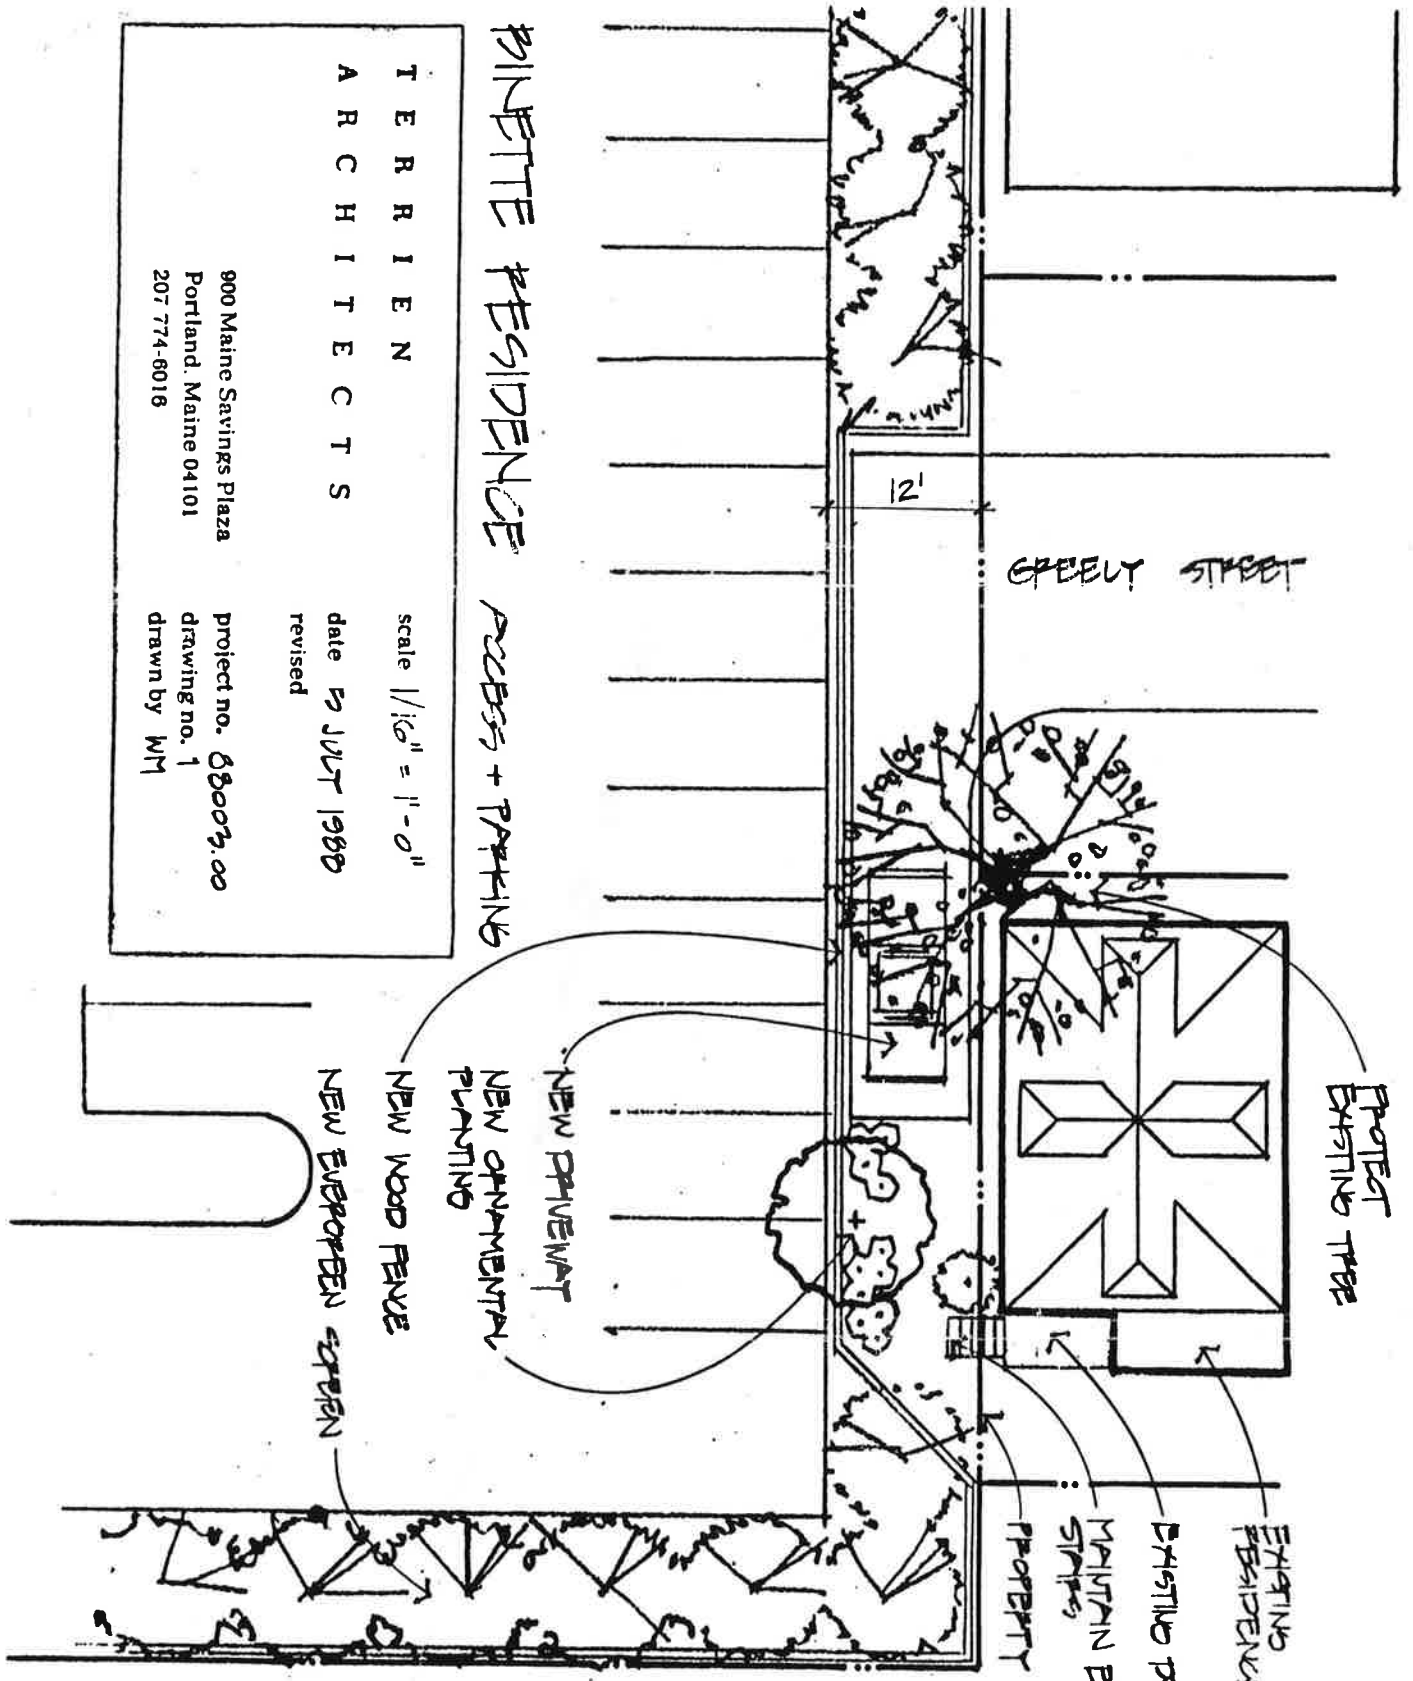

RECEIVED
 RECORDER REGISTRY OF DEEDS
 1988 SEP 14 PM 1:35
 CUMBERLAND COUNTY
 James J. Walsh