




SOFFIT DETAIL
SECTION 1-1
PROPERTY OF SAO RESIDENCE FALMOUTH, MAINE

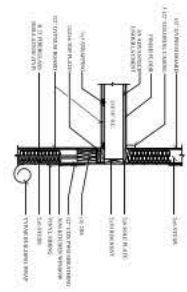


EXTERIOR WALL DETAIL
SECTION 2-2
PROPERTY OF SAO RESIDENCE FALMOUTH, MAINE

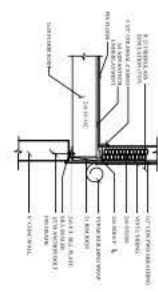


WALL BASE DETAIL
SECTION 3-3
PROPERTY OF SAO RESIDENCE FALMOUTH, MAINE

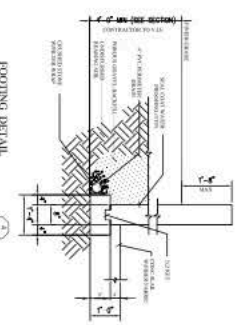

FOOTING DETAIL
SECTION 4-4
PROPERTY OF SAO RESIDENCE FALMOUTH, MAINE

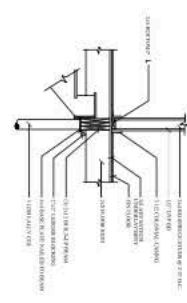

COLUMN GIRDER DETAIL
SECTION 5-5
PROPERTY OF SAO RESIDENCE FALMOUTH, MAINE

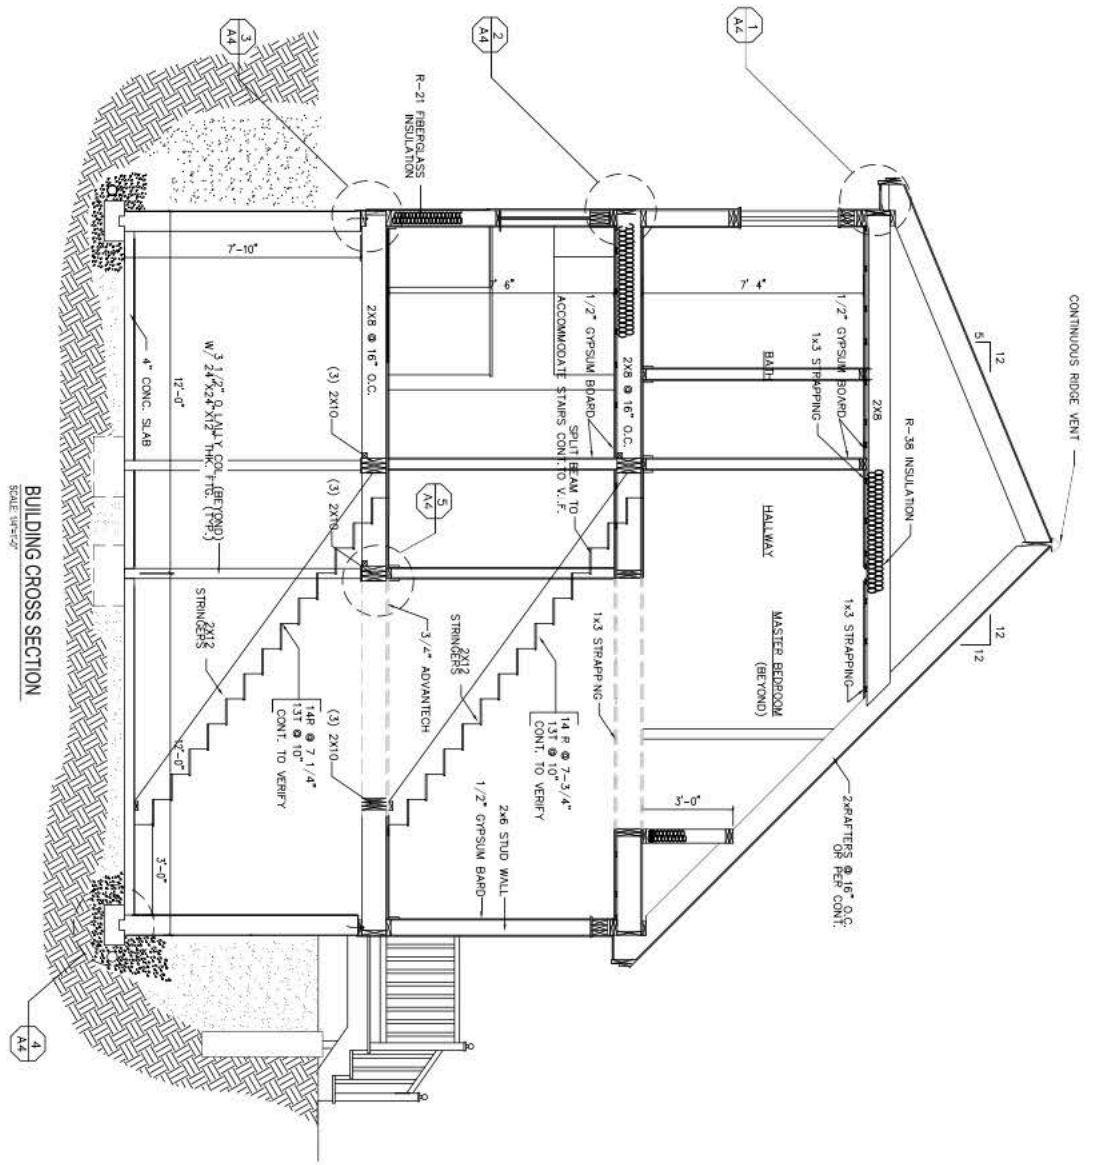


BUILDING CROSS SECTION
SCALE: 1/8"=1'-0"

2.	
1.	
REVS.	
CODE:	
TOWN: PORTLAND	
DATE: 06-22-2017	
SCALE: AS NOTED	
DESIGNED: SSA	
DRAWN: SSA	
TITLE:	
BUILDING SECTIONS	
FILE:	
SHEET: A4	

SECTIONS AND DETAILS

SAO RESIDENCE
FALMOUTH, MAINE

DRAFTSMEN:

Stephen S. Andrews
 23 Panther Pond Pines Rd.
 Raymond, Maine 04071
 1-207-415-5805

PROPERTY OF