



HARRIMAN

AUBURN PORTLAND MANCHESTER


JEWISH COMMUNITY ALLIANCE OF SOUTHERN MAINE

PORTLAND, ME

Harriman Project No. 15309

Key Plan

Proj North

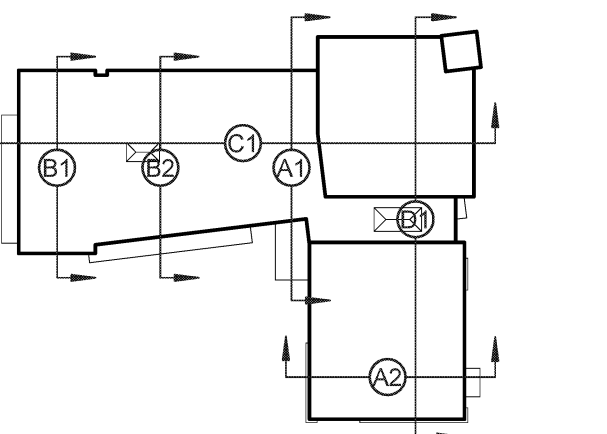


GENERAL NOTES

1. COORDINATE INTERIOR PARTITIONS, SOFFITS, AND FINISHES WITH PLANS AND INTERIOR ELEVATIONS.
2. COORDINATE STRUCTURAL BEAMS, JOISTS, TRUSSES, FOUNDATIONS, ETC. WITH STRUCTURAL DRAWINGS.
3. SEE INTERIOR ELEVATIONS FOR ADDITIONAL INFORMATION NOT SHOWN IN BUILDING SECTIONS.

Issues and Revisions

Mark	Date	Description
-	09-04-15	DESIGN DEVELOPMENT REVIEW
-	03-25-16	CONSTRUCTION DOCUMENTS

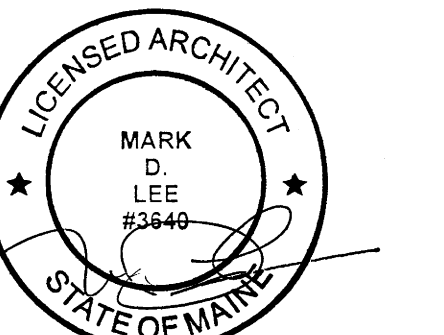

Drawing Scales

1/8" = 1'-0"

PA/PE: MDL © 2016 Harriman Associates
Drawn By: JAE

BUILDING SECTIONS

A25.1

