



HARRIMAN



AUBURN PORTLAND MANCHESTER

JEWISH COMMUNITY ALLIANCE OF SOUTHERN MAINE


PORTLAND, ME

Harriman Project No. 15309


Key Plan Proj North

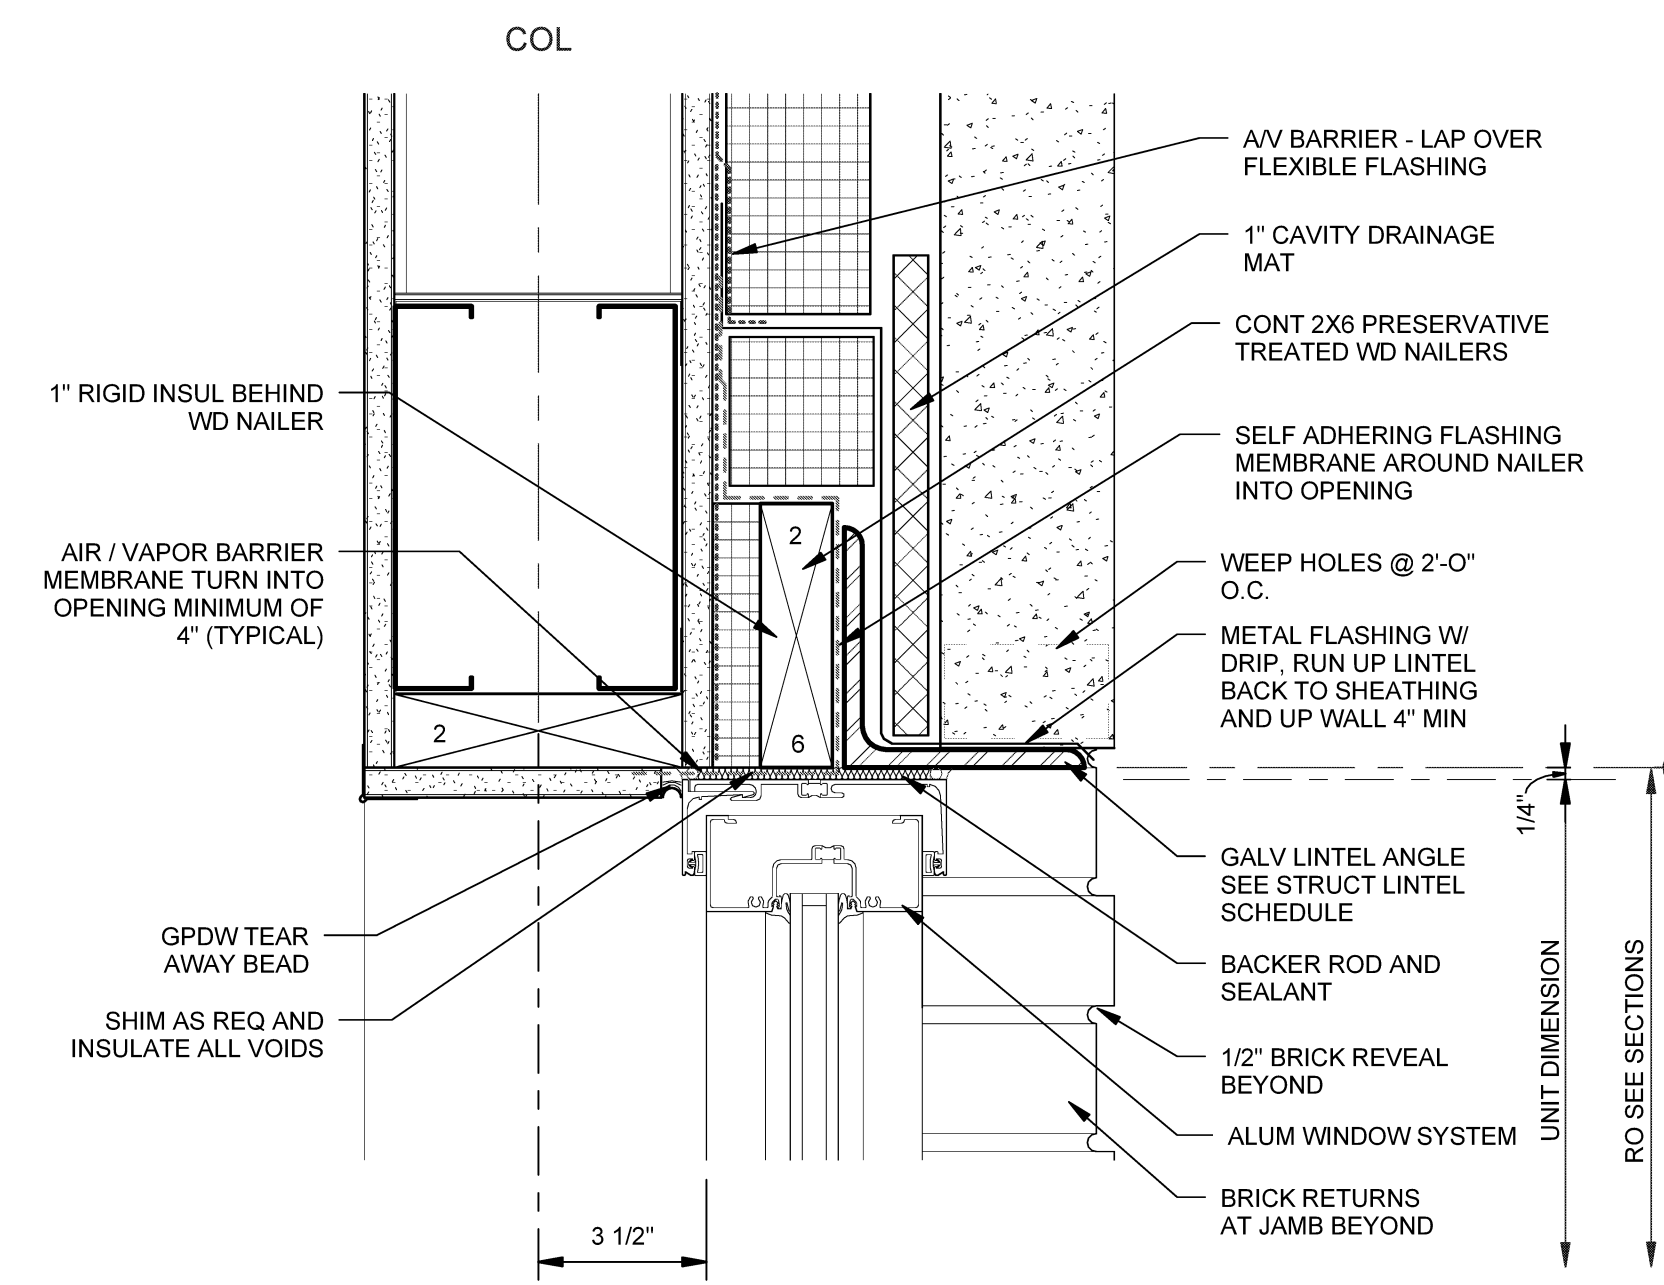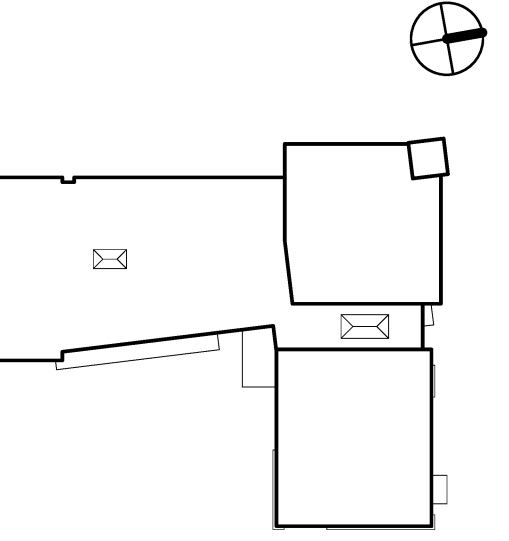


C2 WINDOW HEAD - PRECAST
SCALE: 3" = 1'-0"

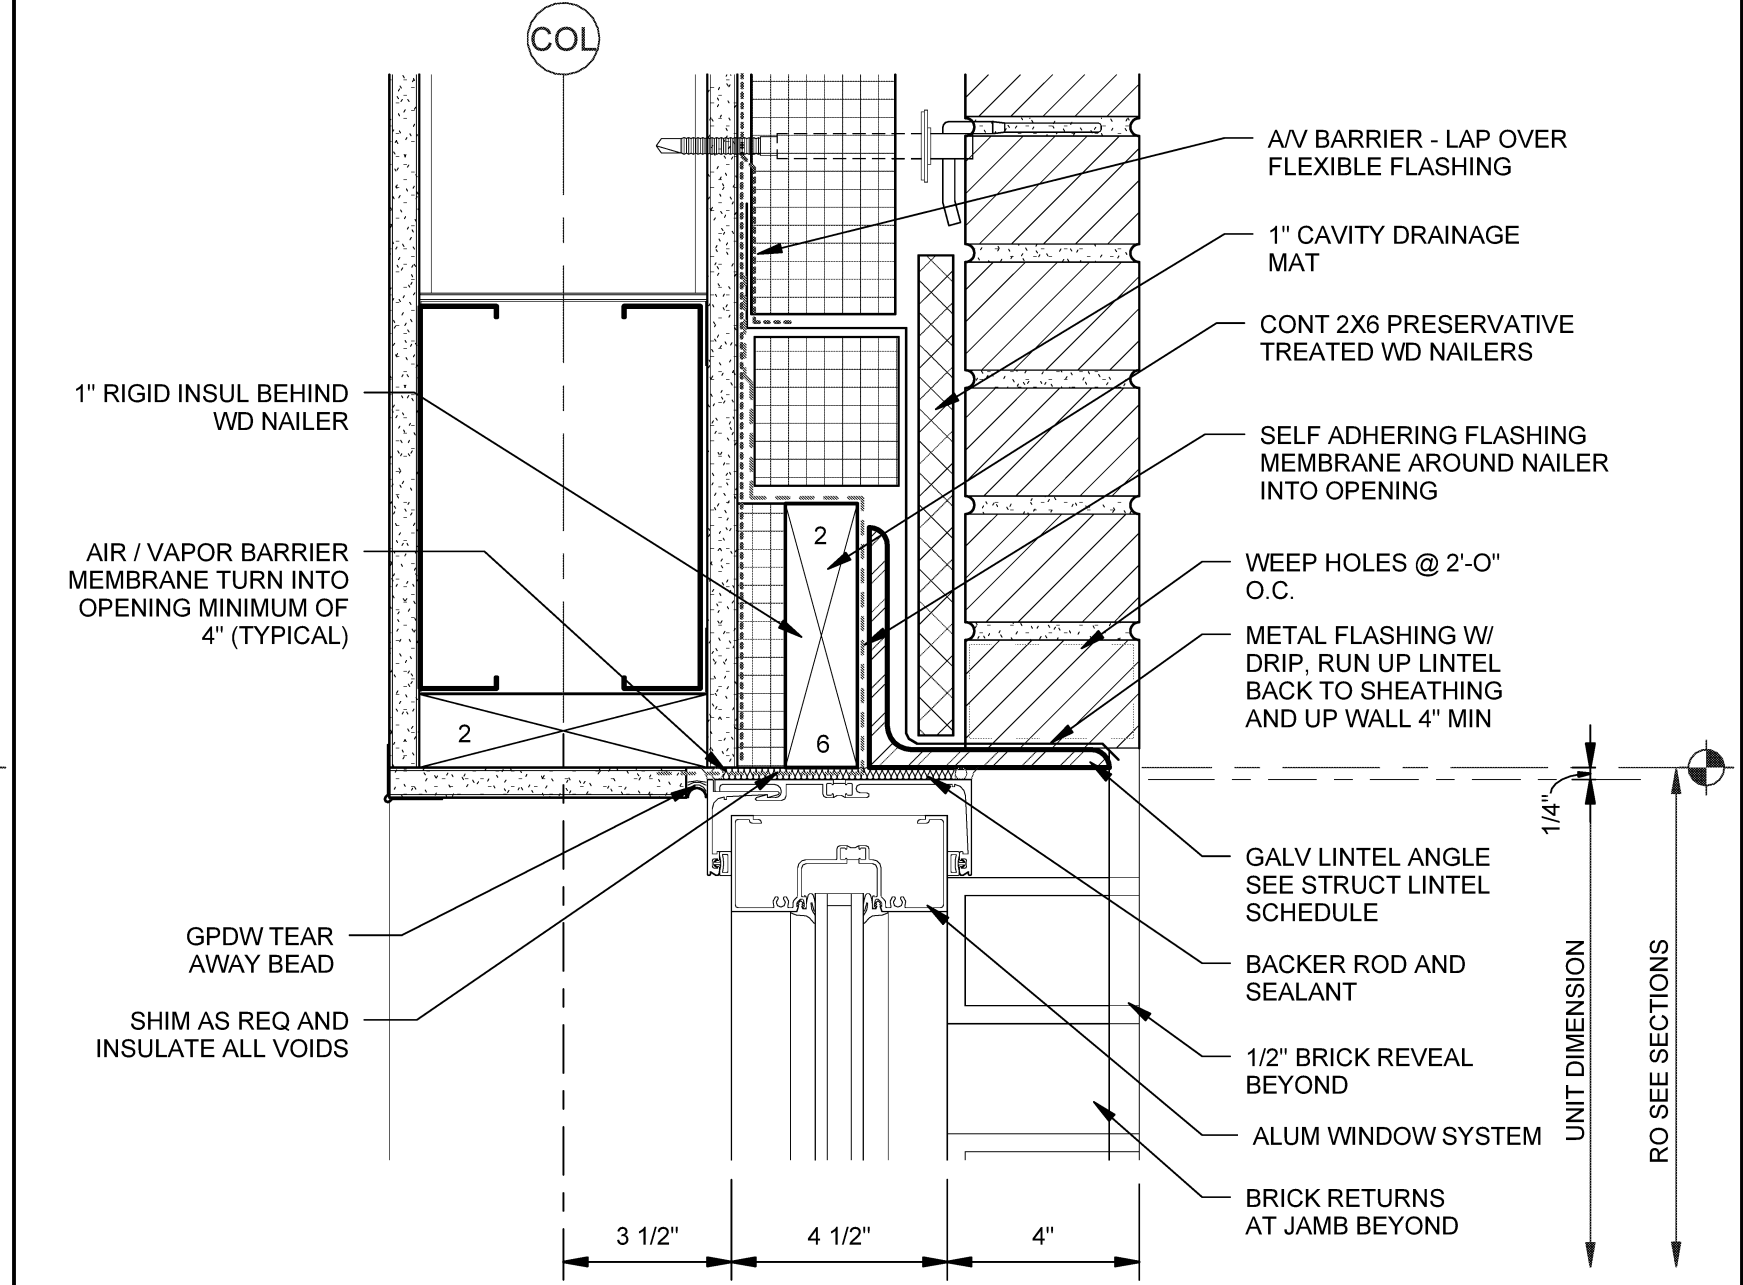


C1 WINDOW HEAD - BRICK
SCALE: 3" = 1'-0"

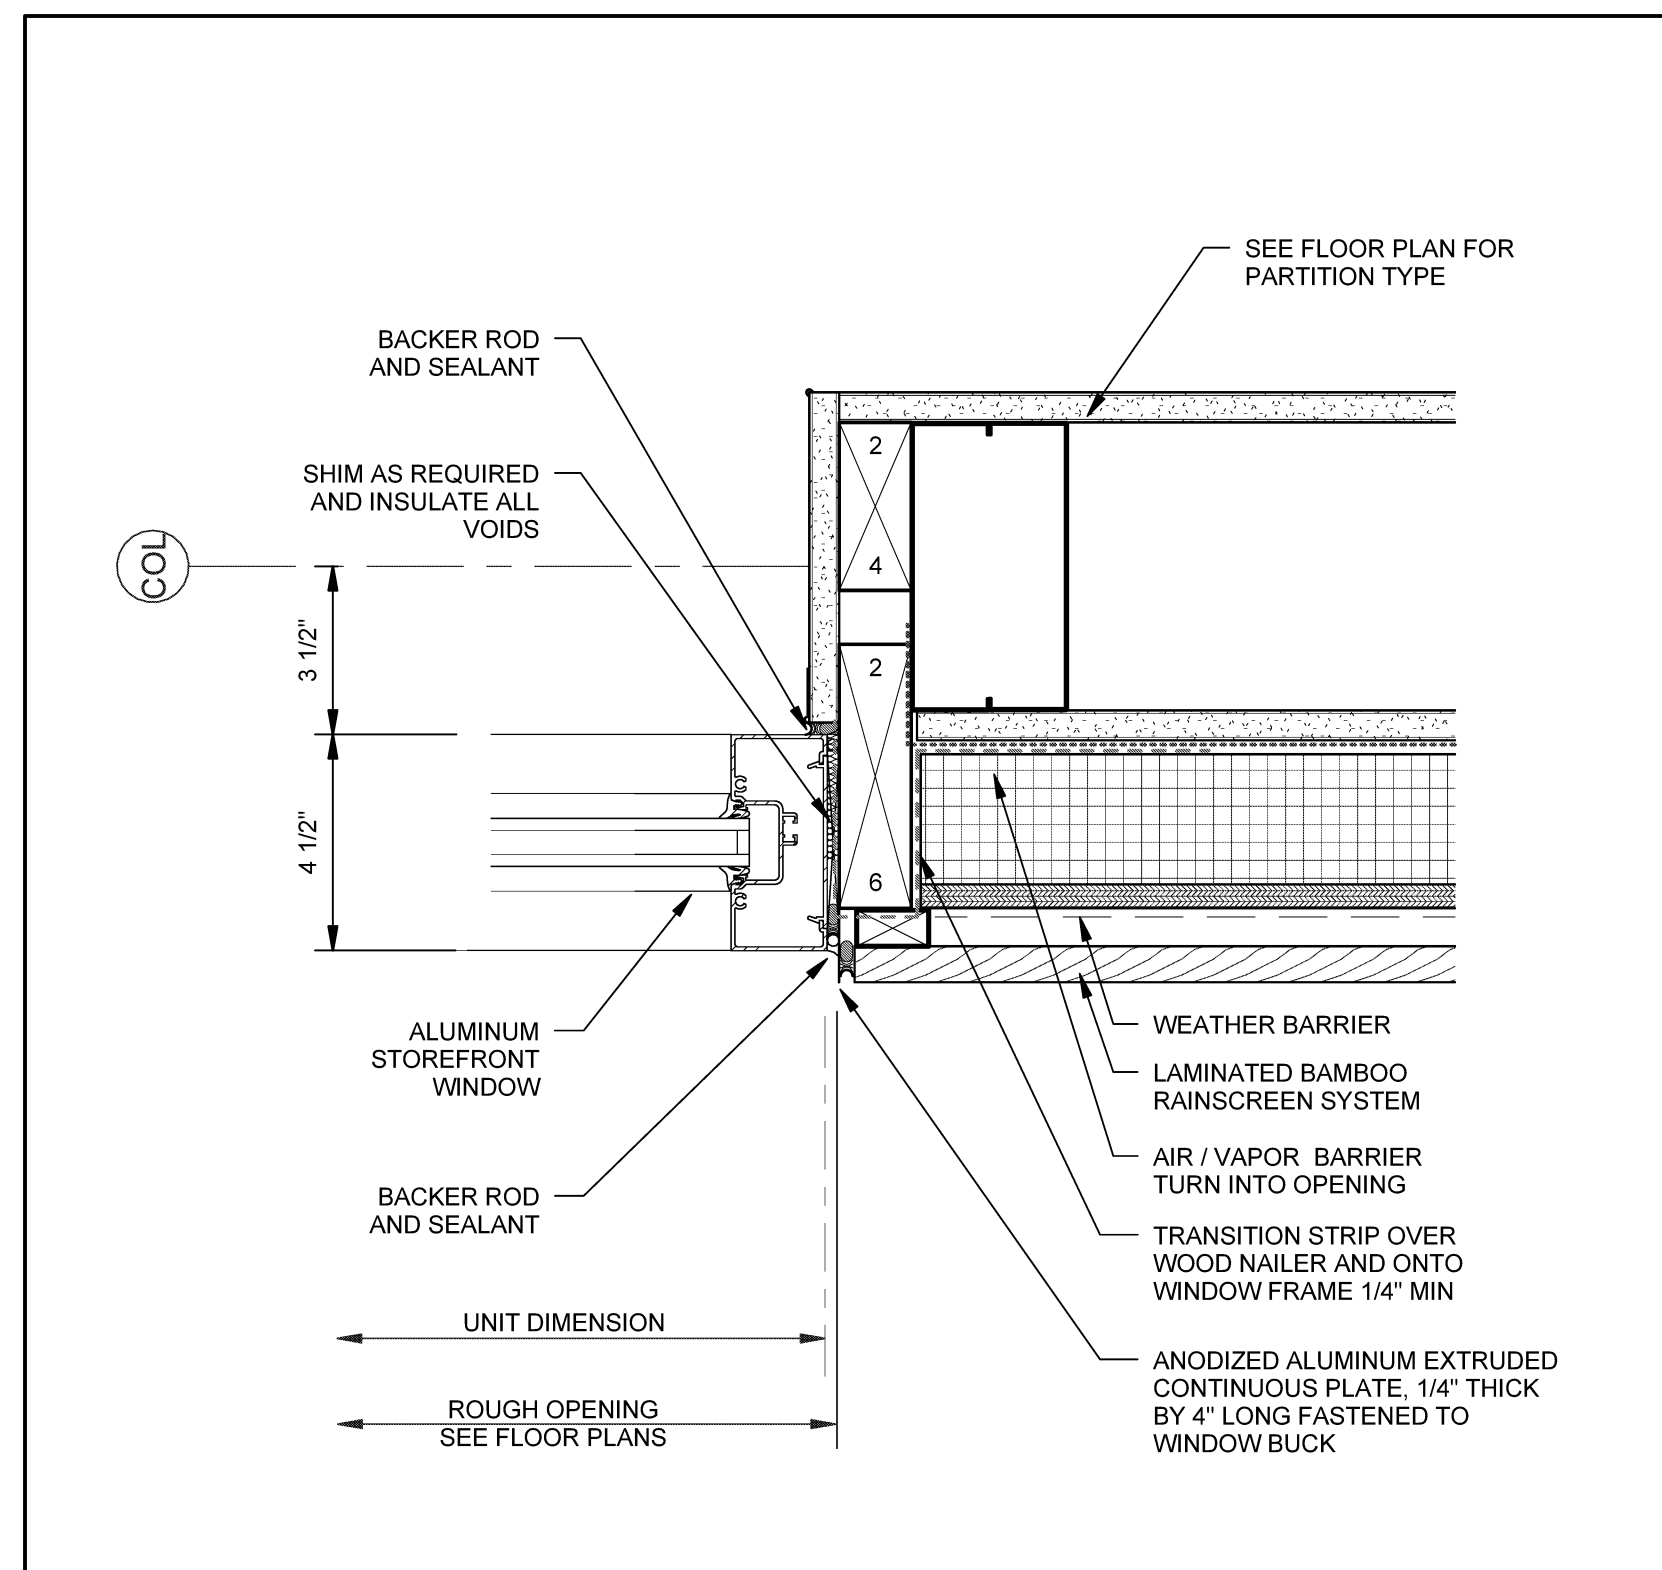


B3 WINDOW JAMB - AT WOOD SIDING
SCALE: 3" = 1'-0"

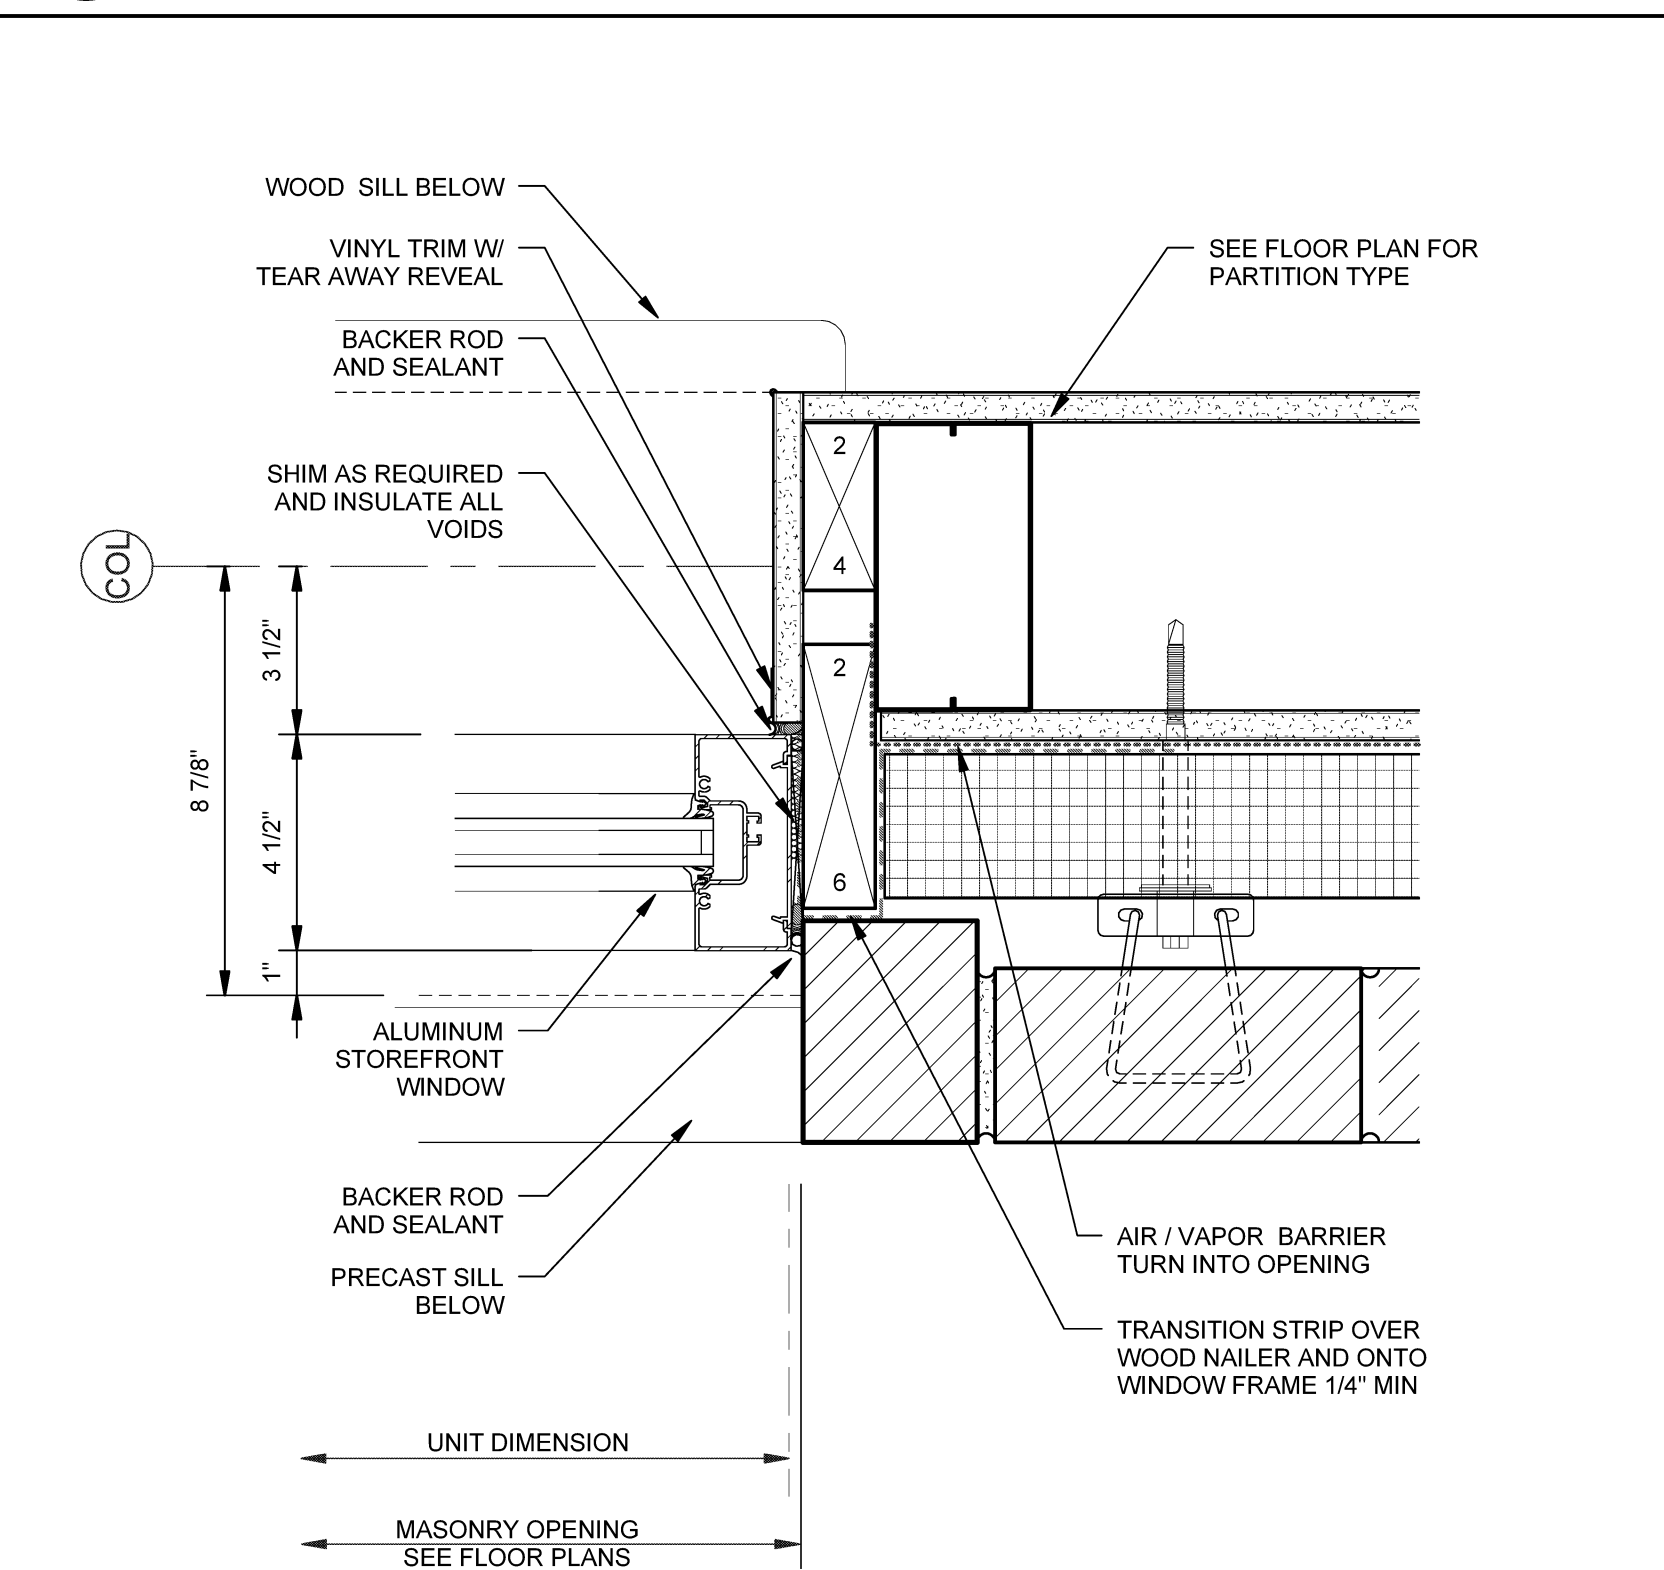


B2 WINDOW JAMB - PRECAST SILL
SCALE: 3" = 1'-0"

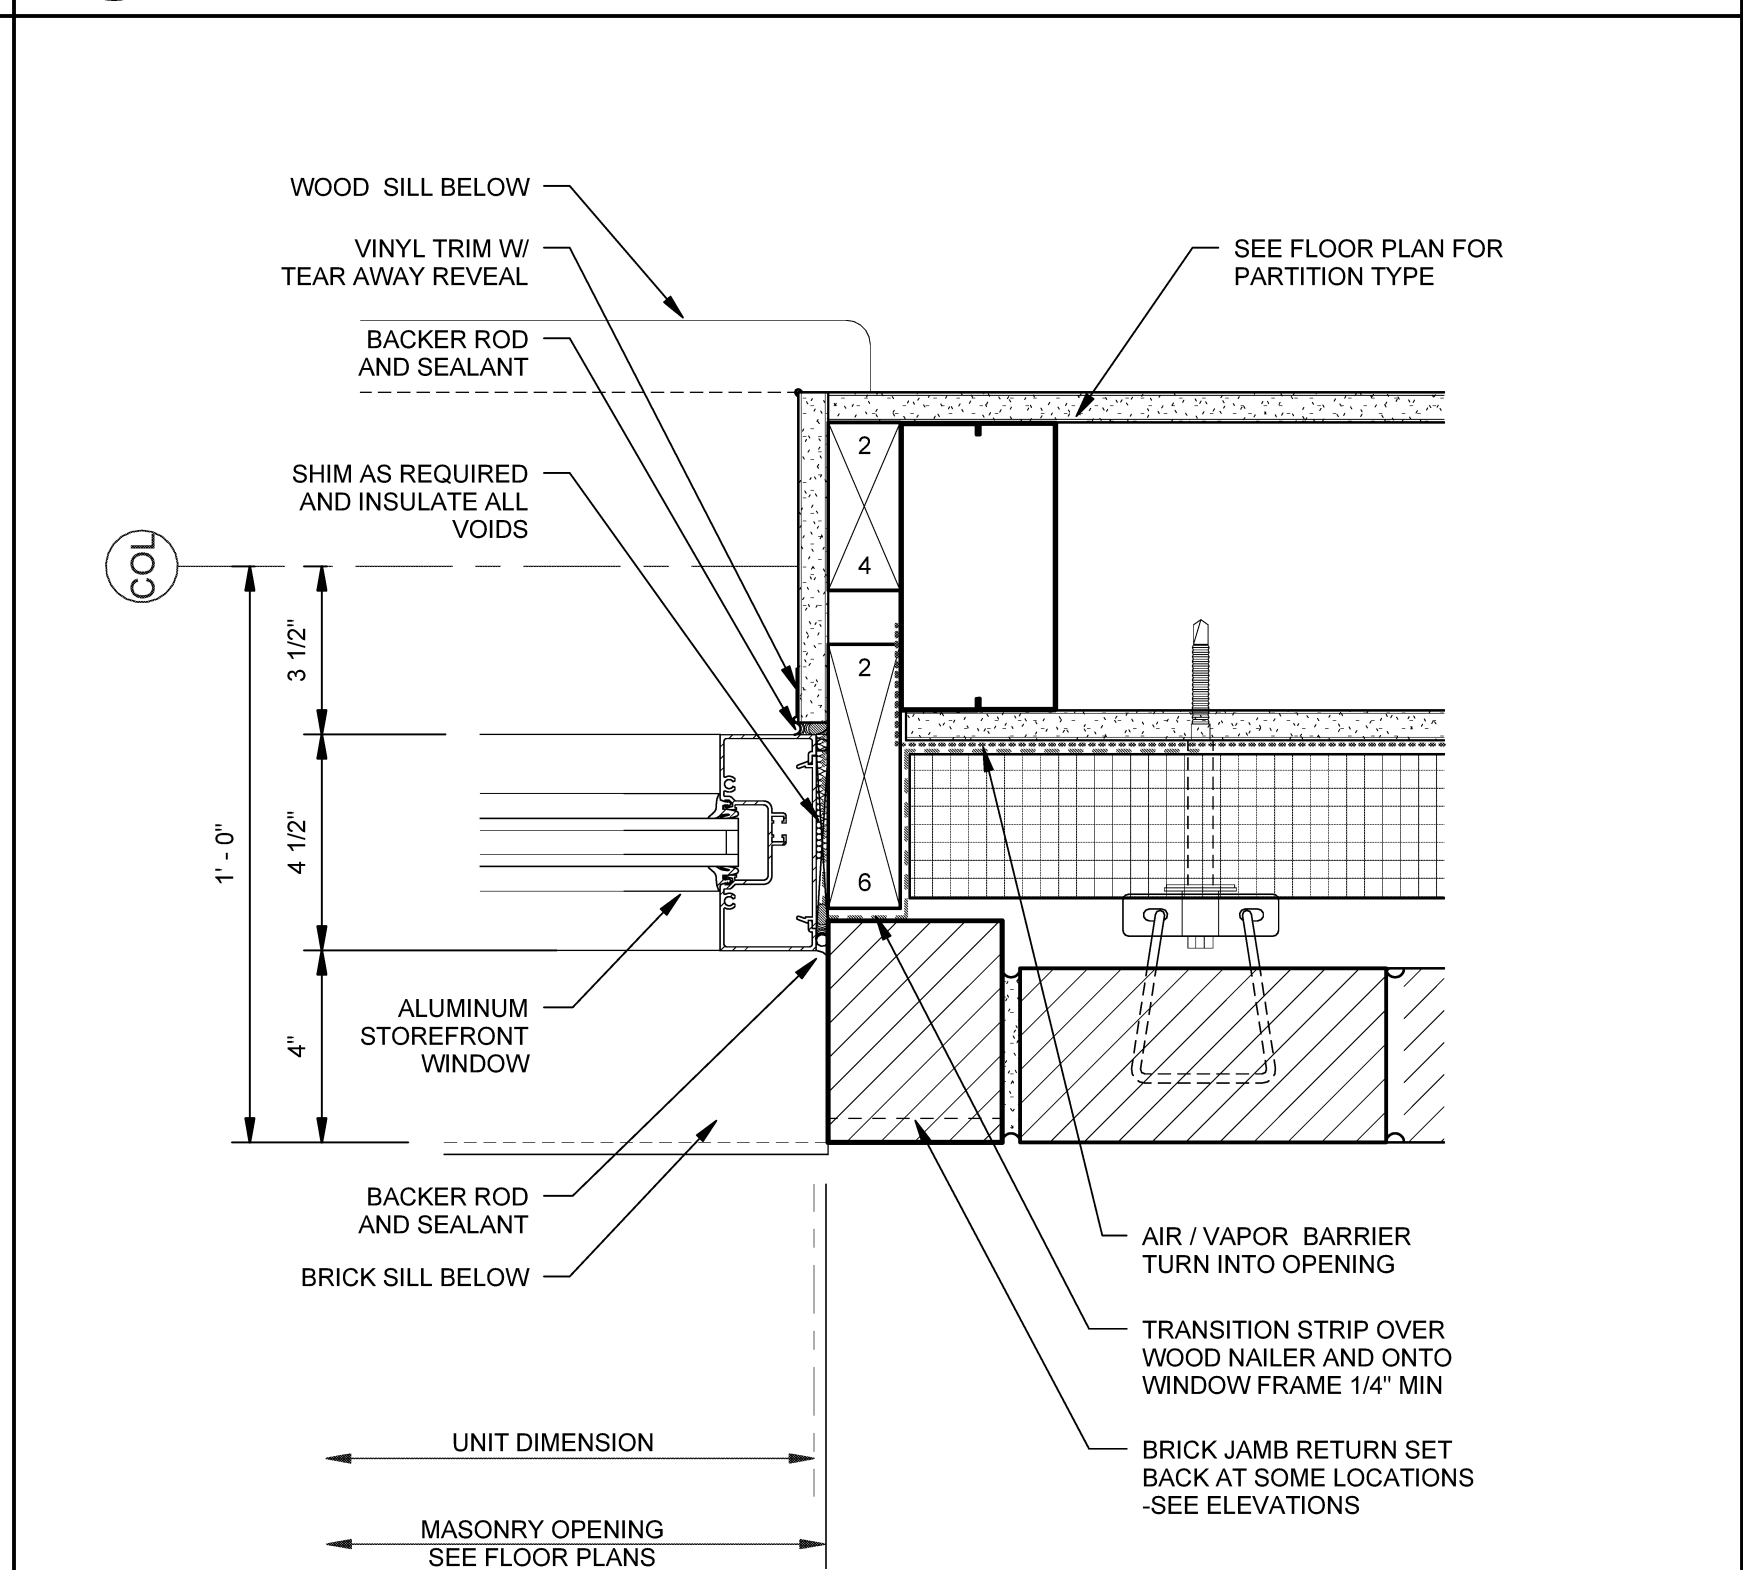

B1 WINDOW JAMB - BRICK SILL
SCALE: 3" = 1'-0"

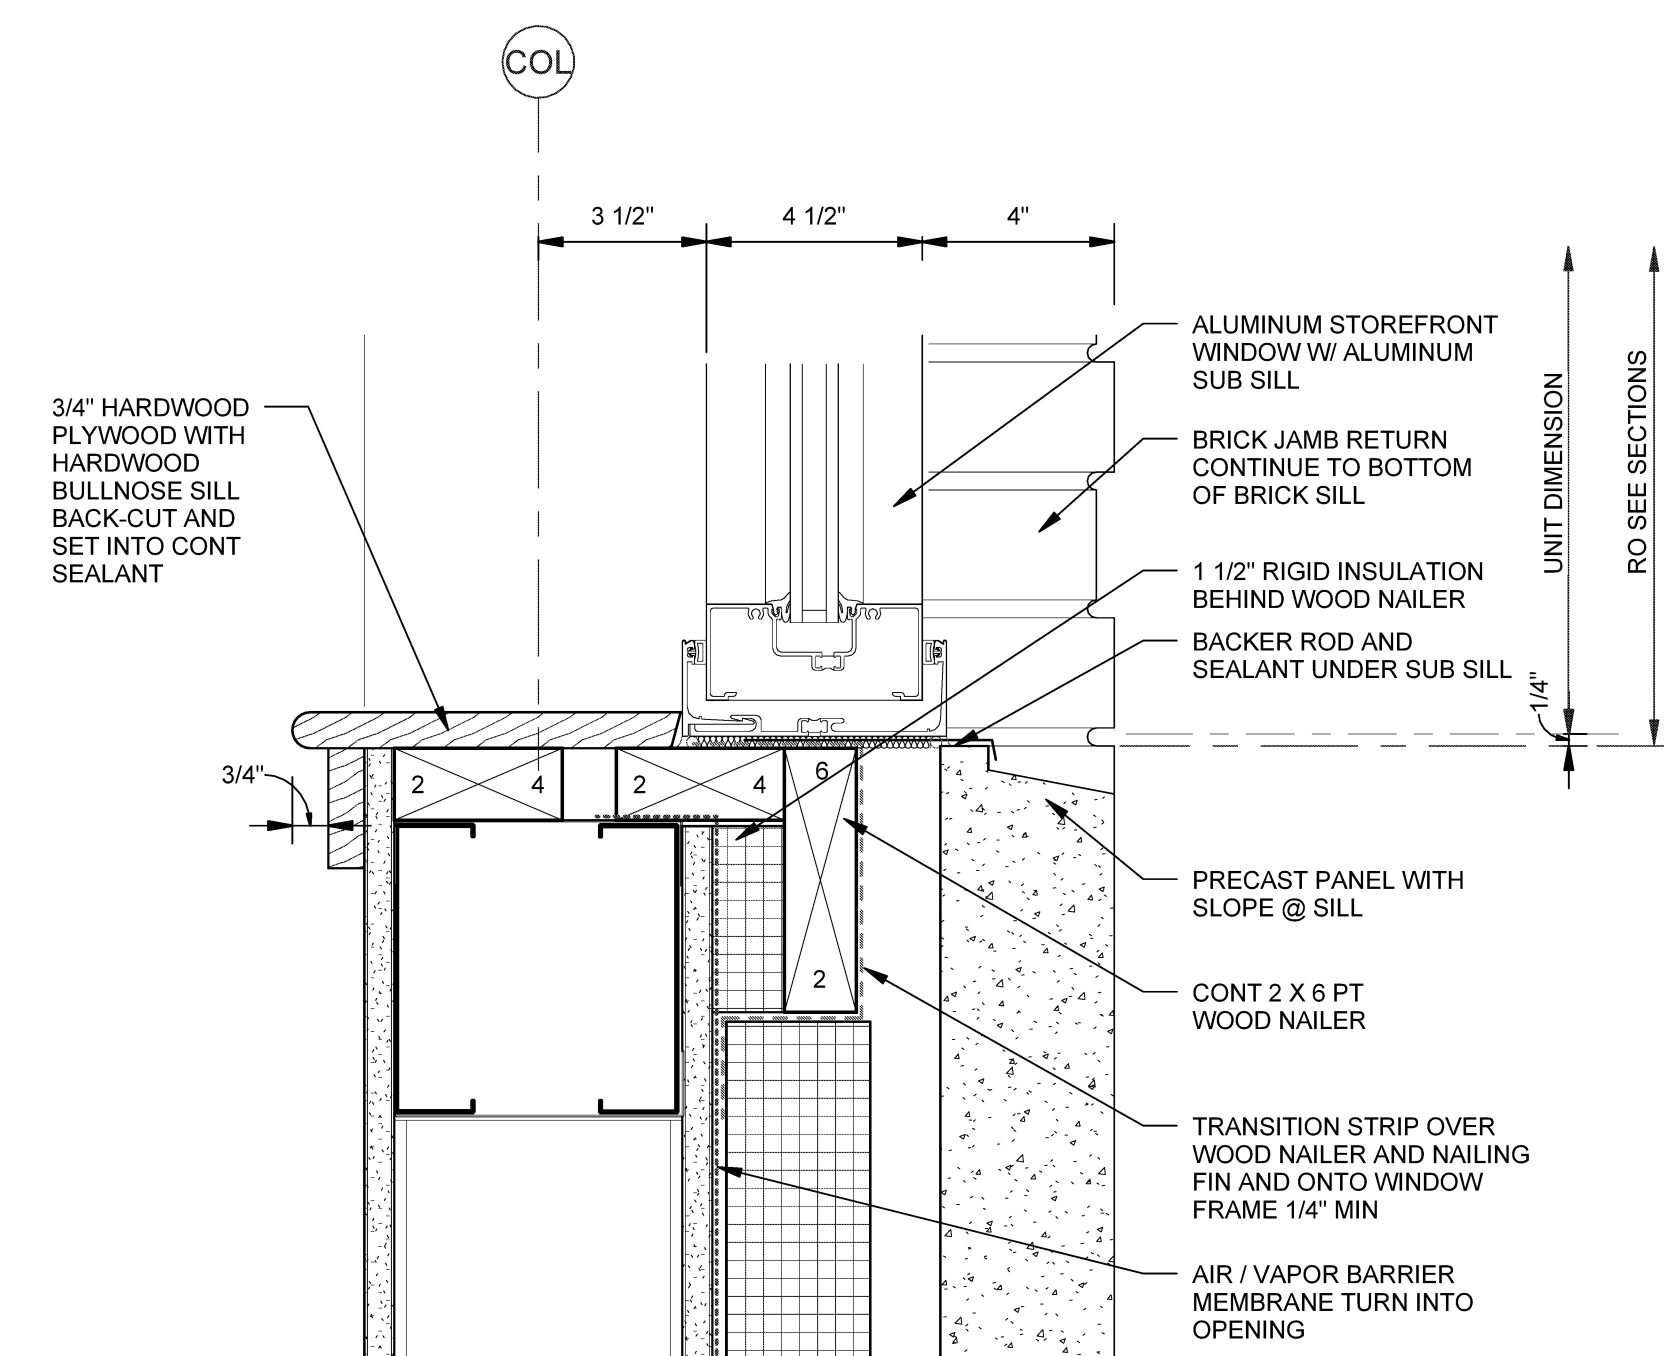


A2 WINDOW SILL - PRECAST
SCALE: 3" = 1'-0"

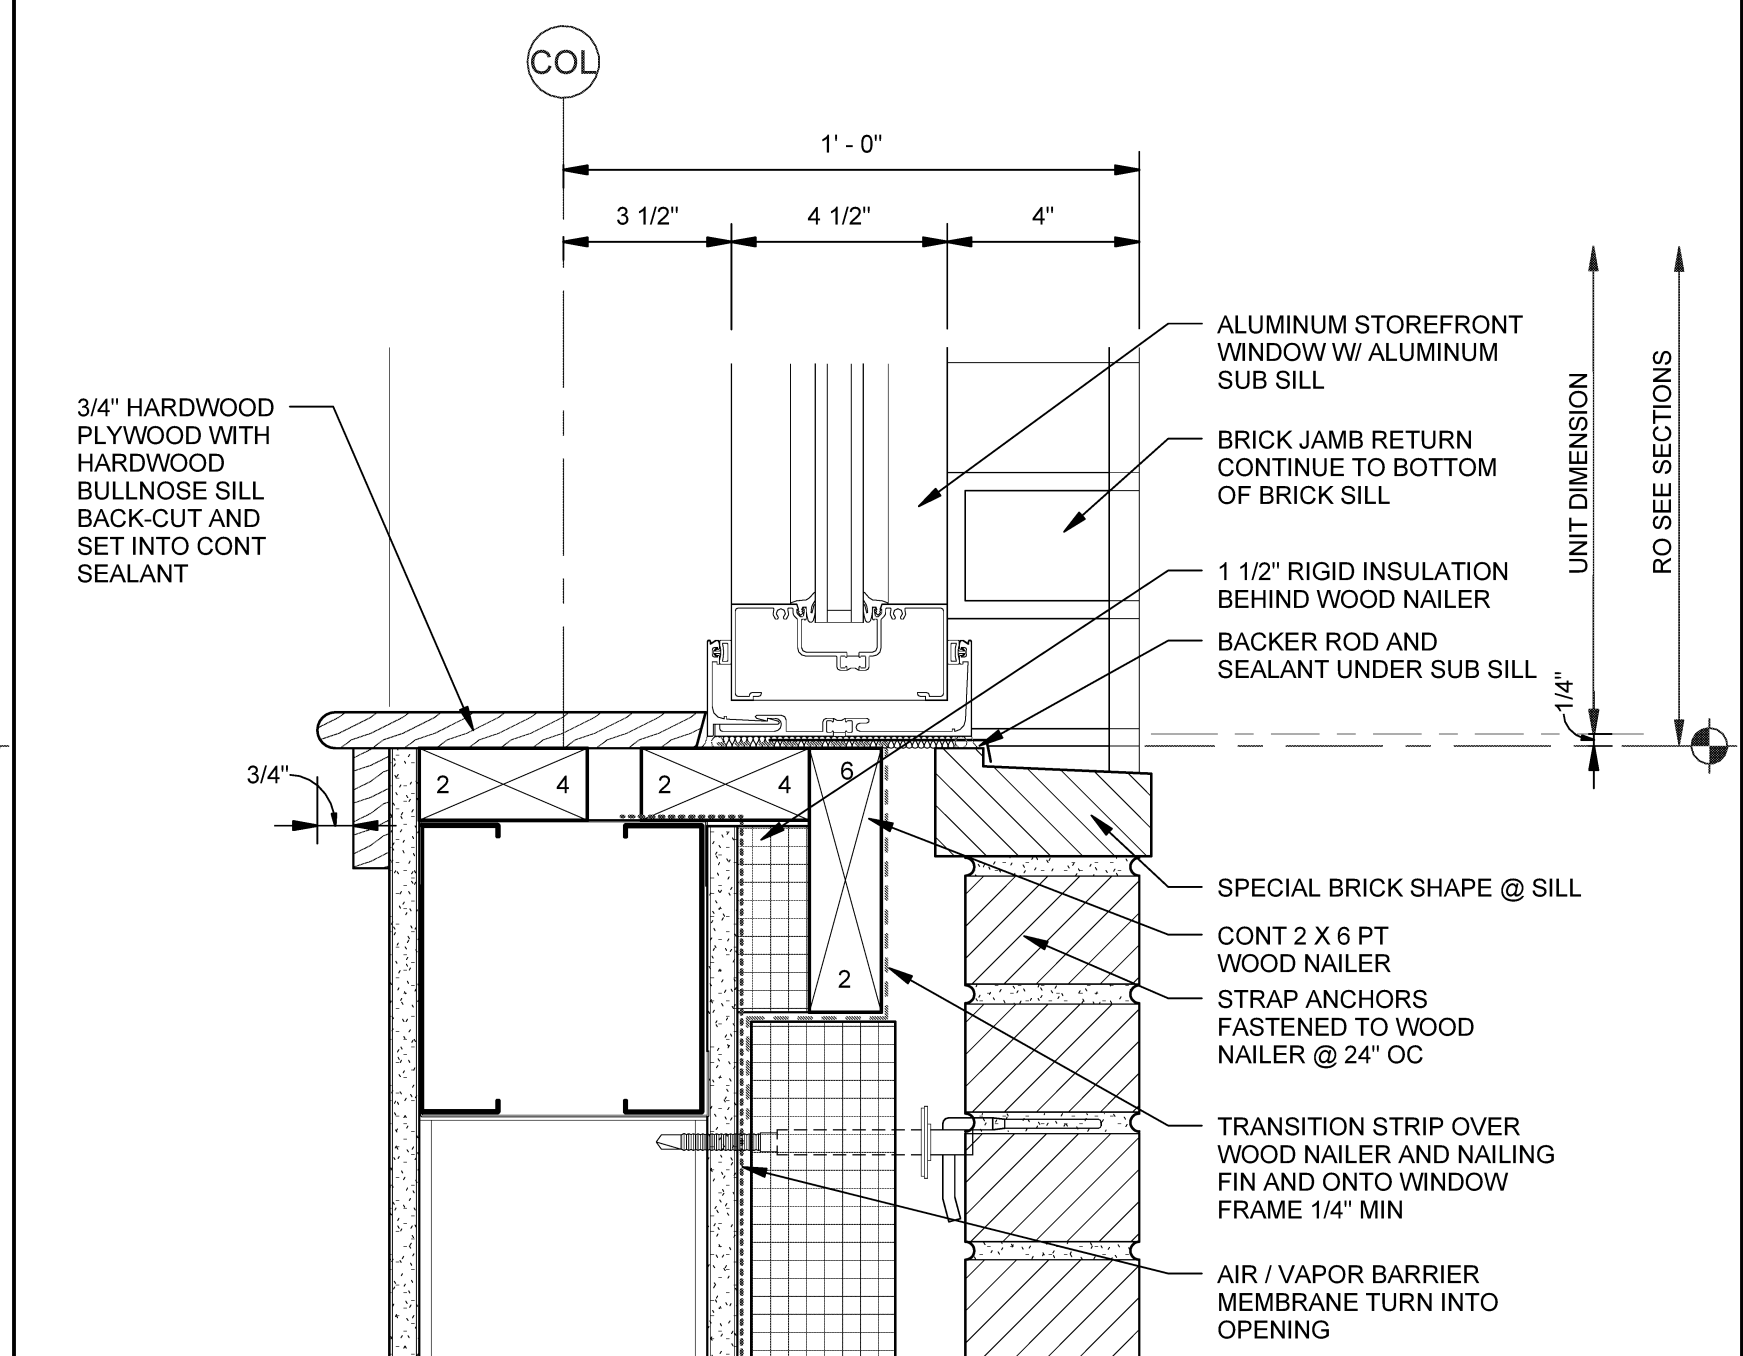

A1 WINDOW SILL - BRICK
SCALE: 3" = 1'-0"

Issues and Revisions		
Mark	Date	Description
-	03-25-16	CONSTRUCTION DOCUMENTS

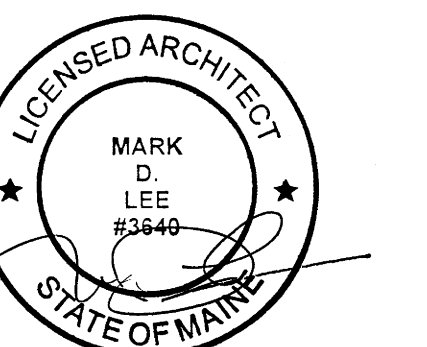

Drawing Scale: 3" = 1'-0"

PA/PE: Designer © 2016 Harriman Associates
Drawn By: Author

WINDOW DETAILS

A55.2