

HARRIMAN






















AUBURN PORTLAND MANCHESTER

JEWISH COMMUNITY ALLIANCE OF SOUTHERN MAINE


PORTLAND, ME

Harriman Project No. 15309

Key Plan Proj North

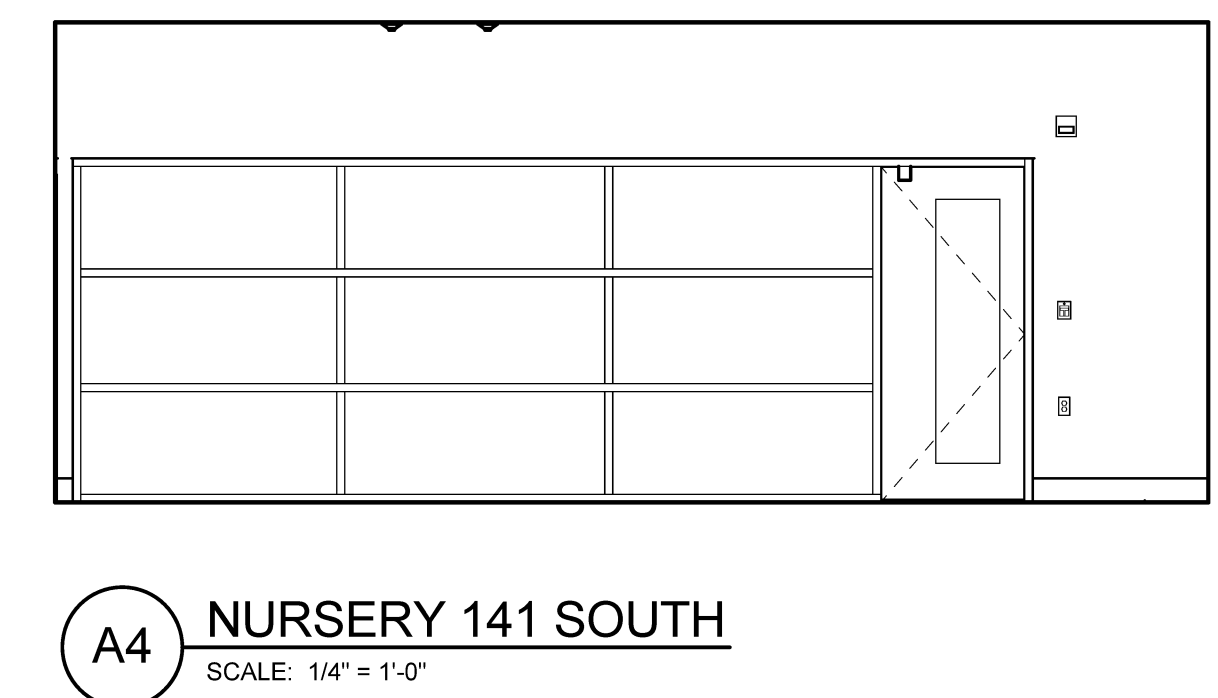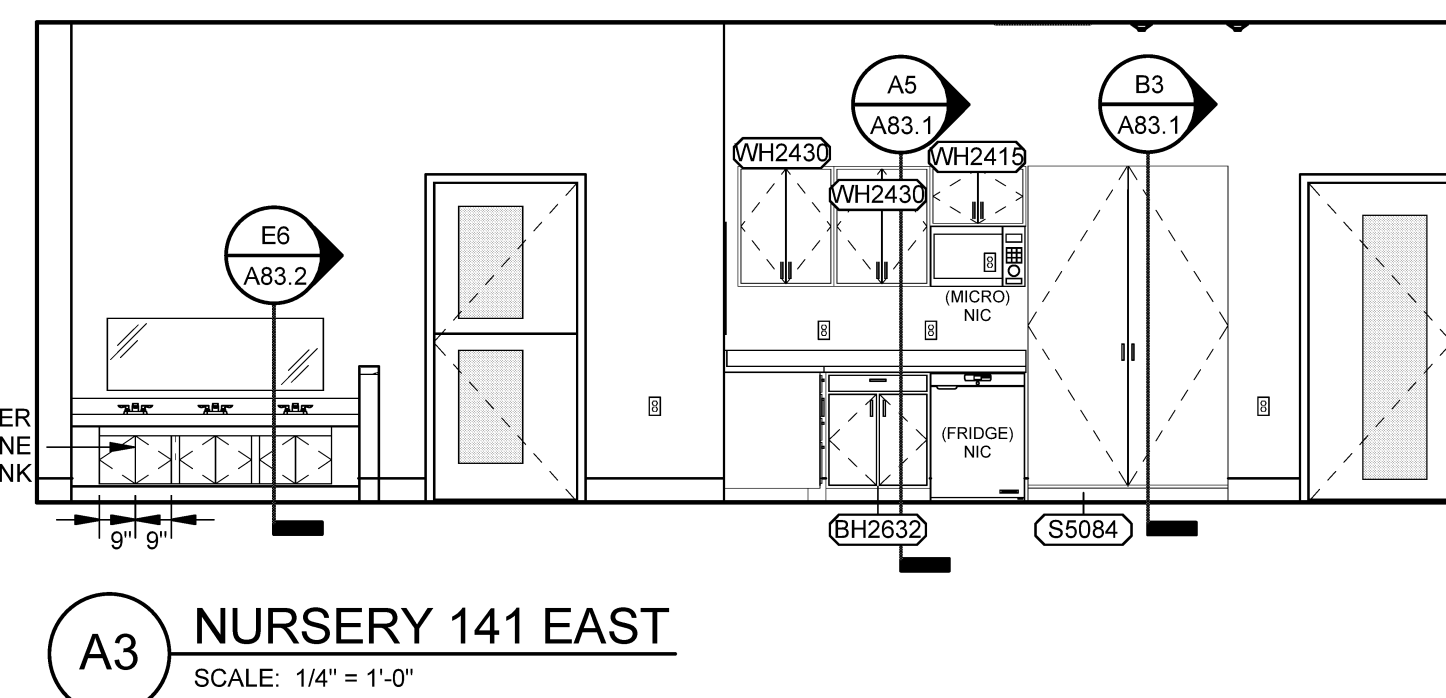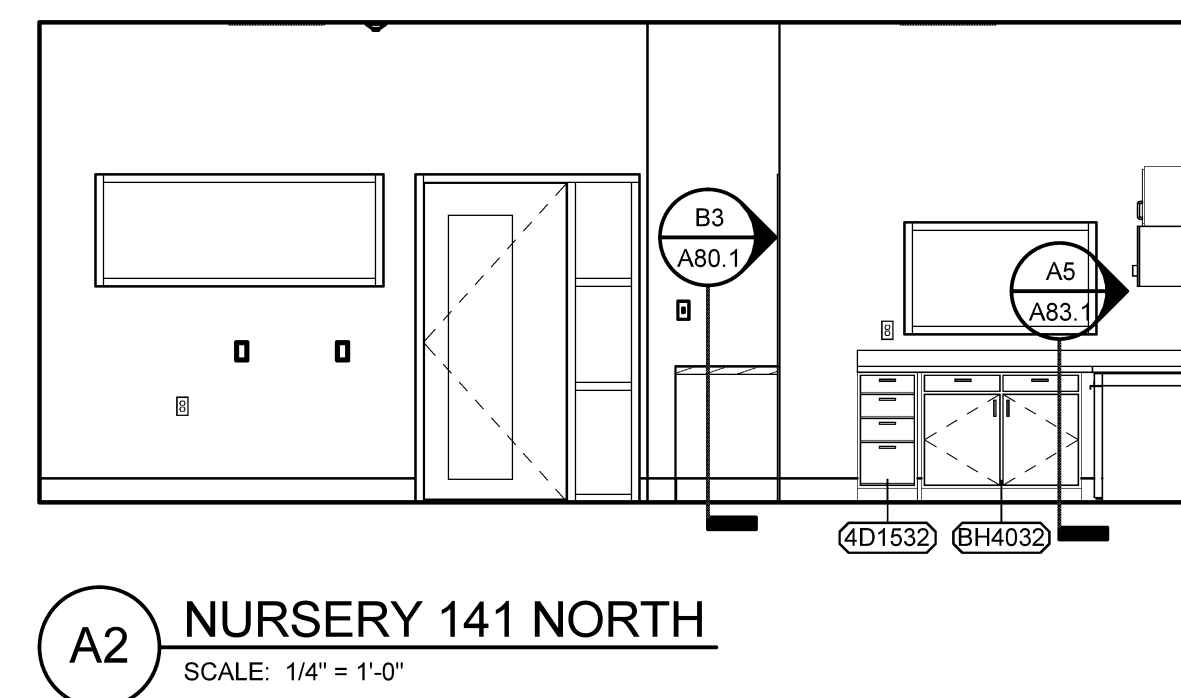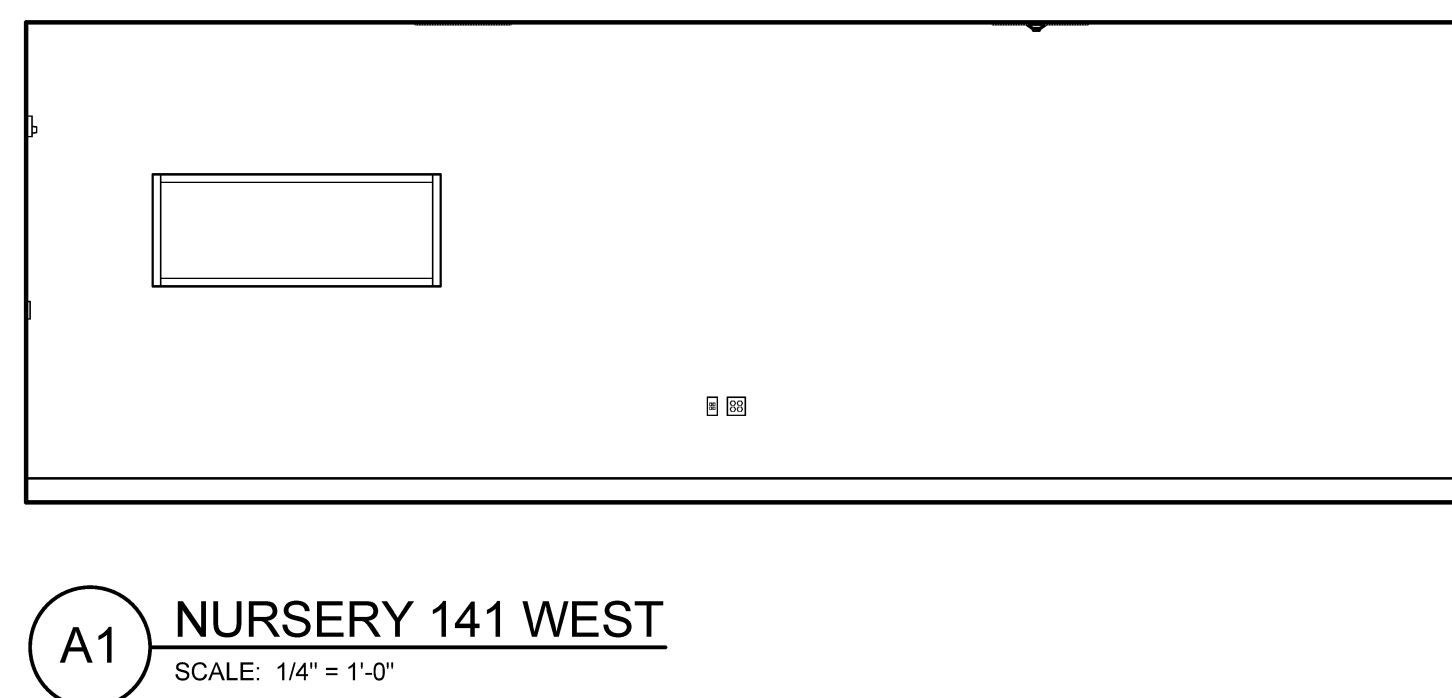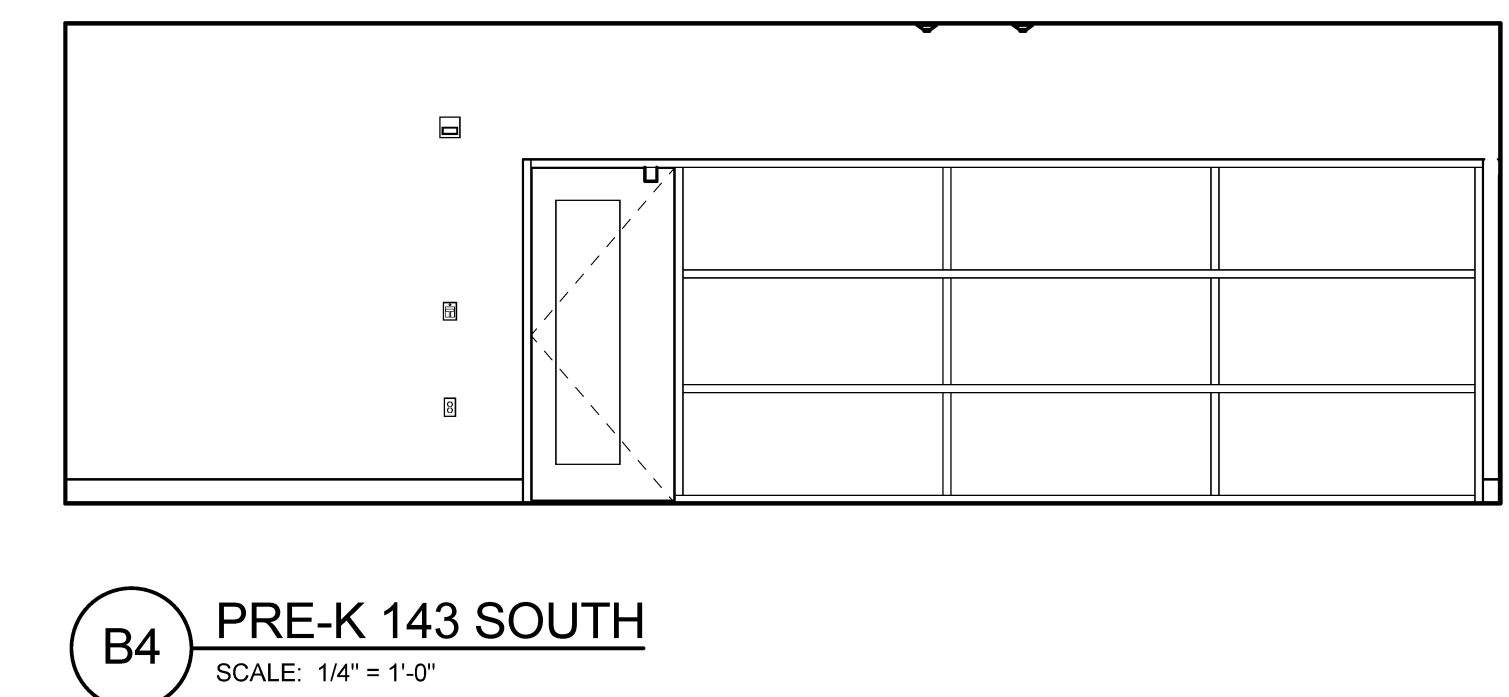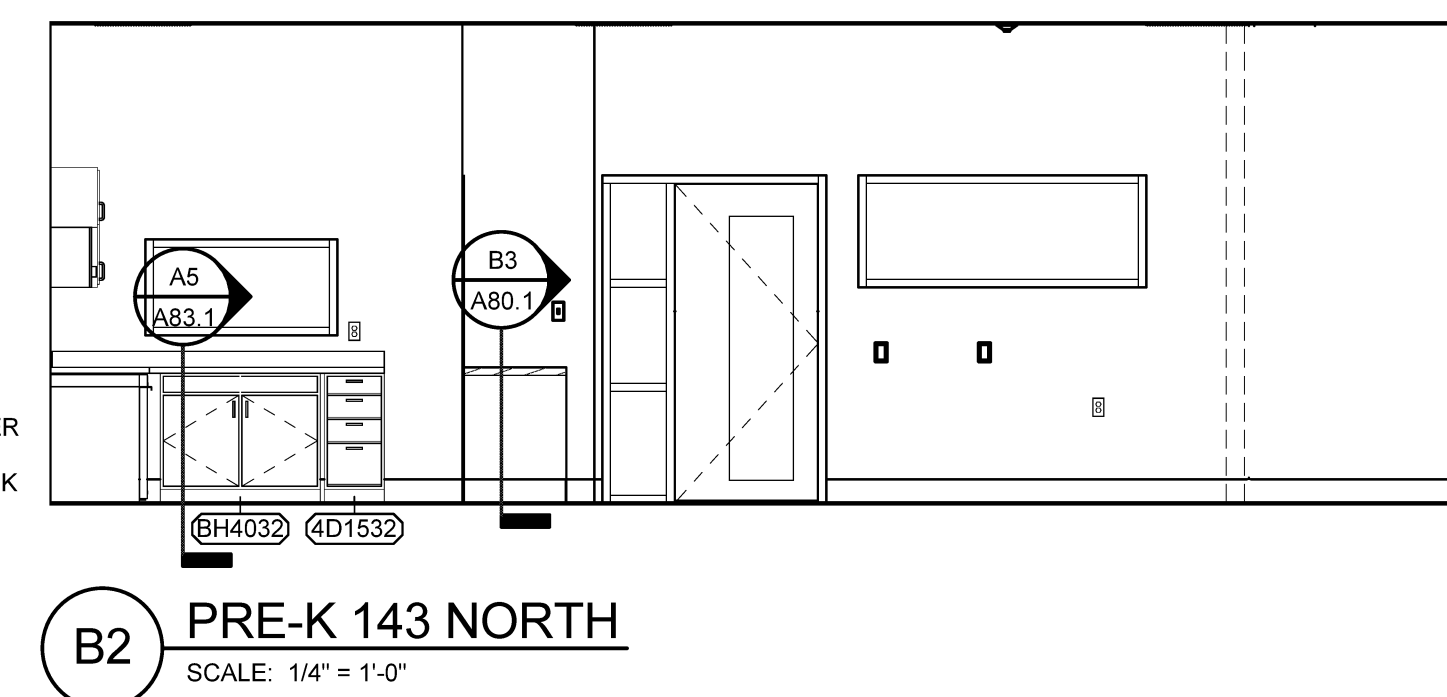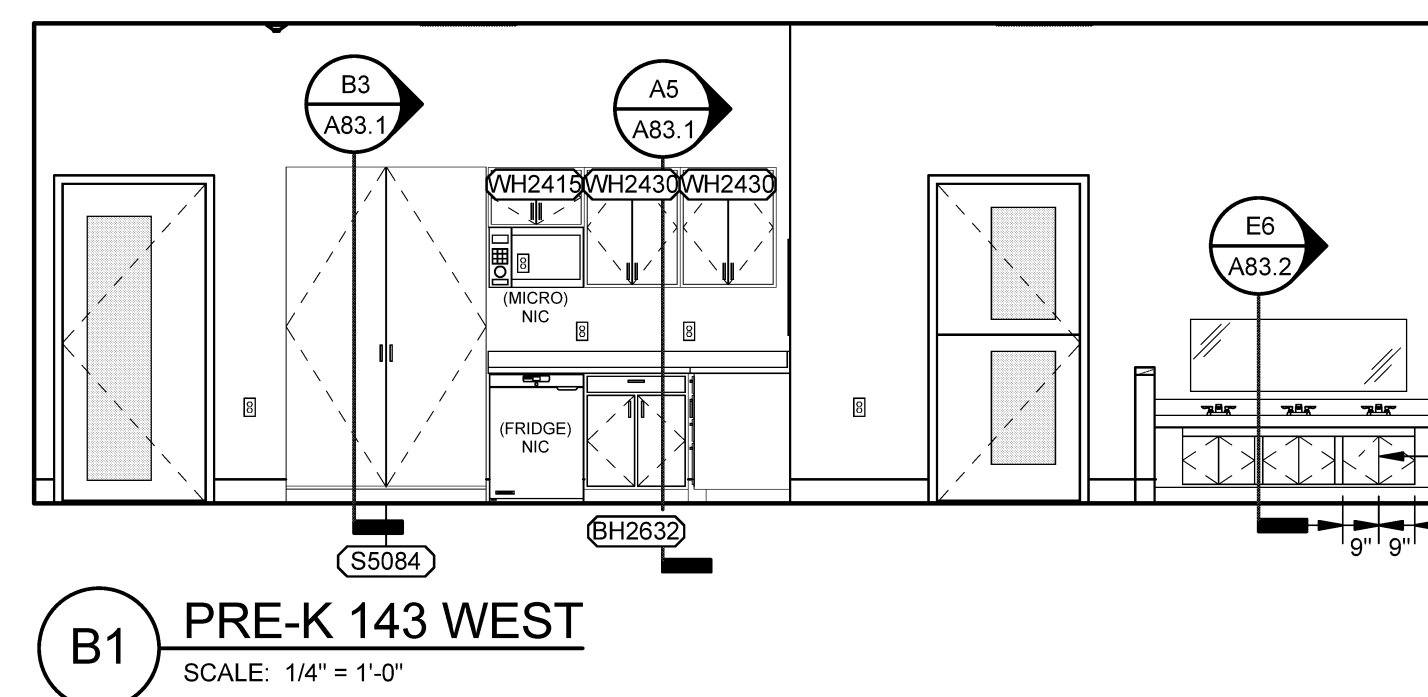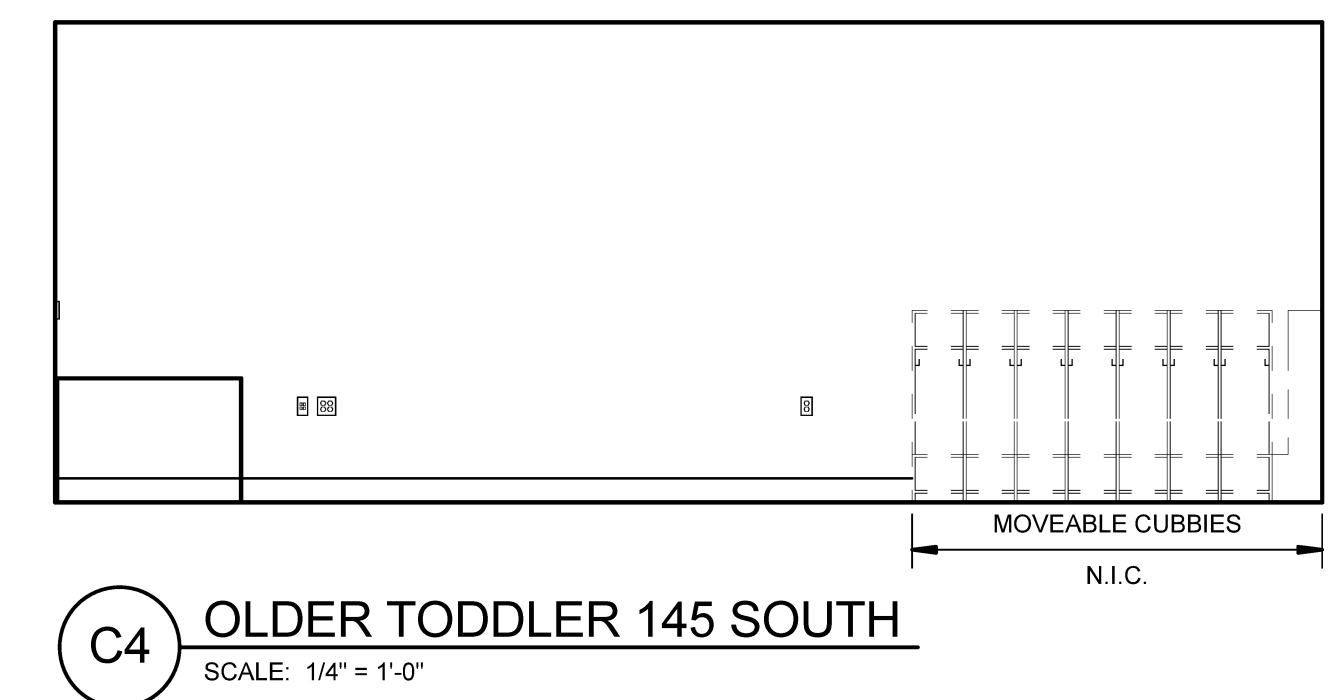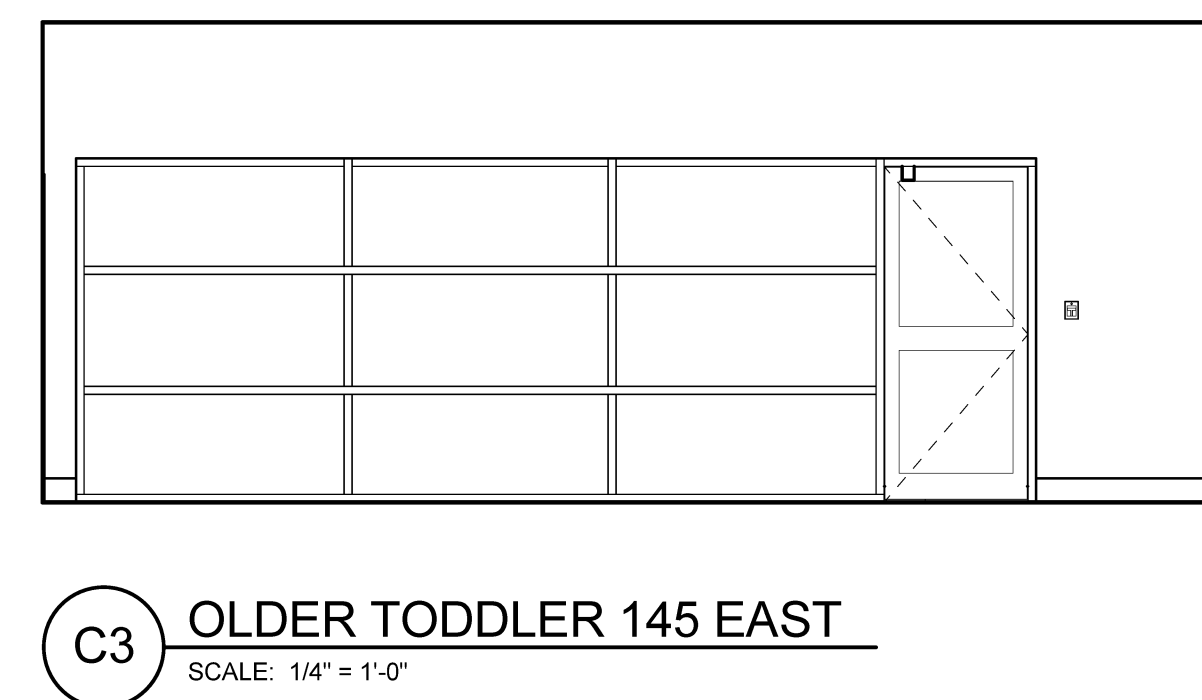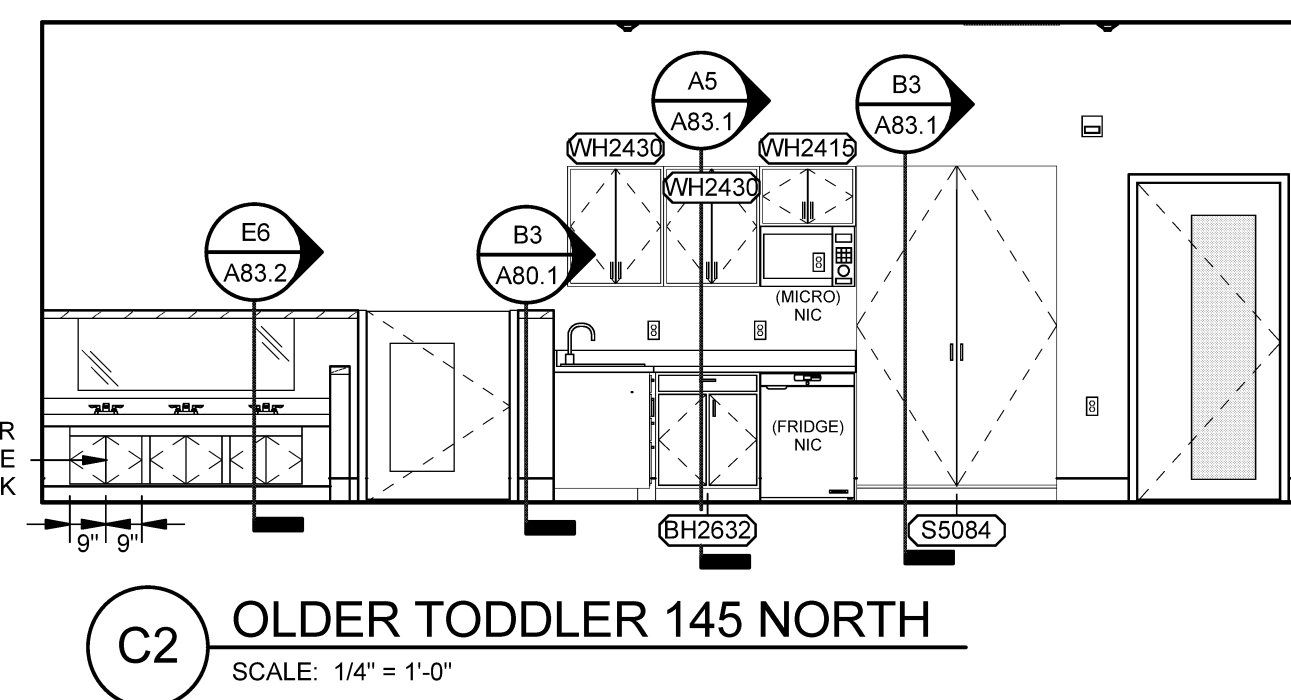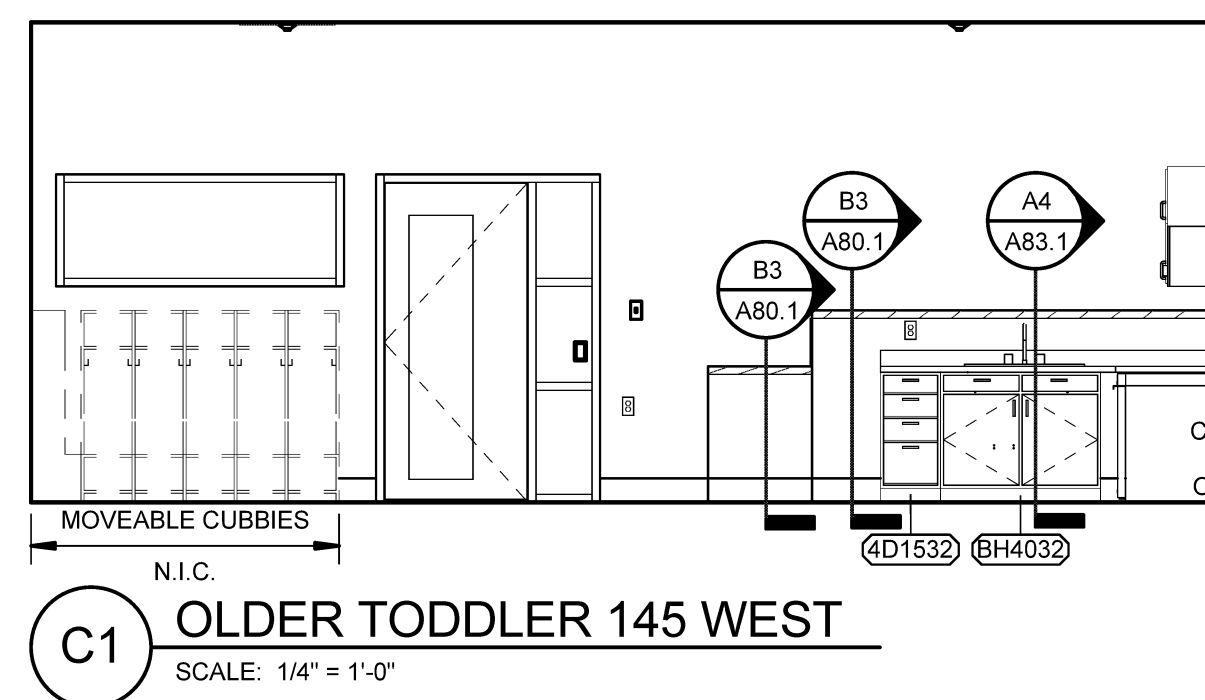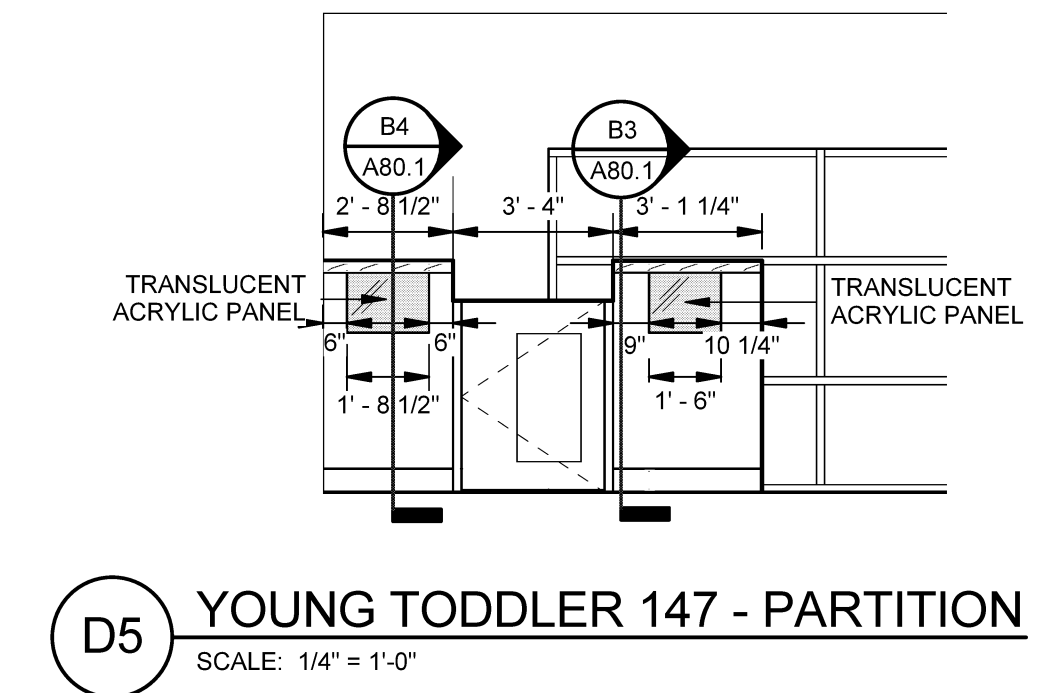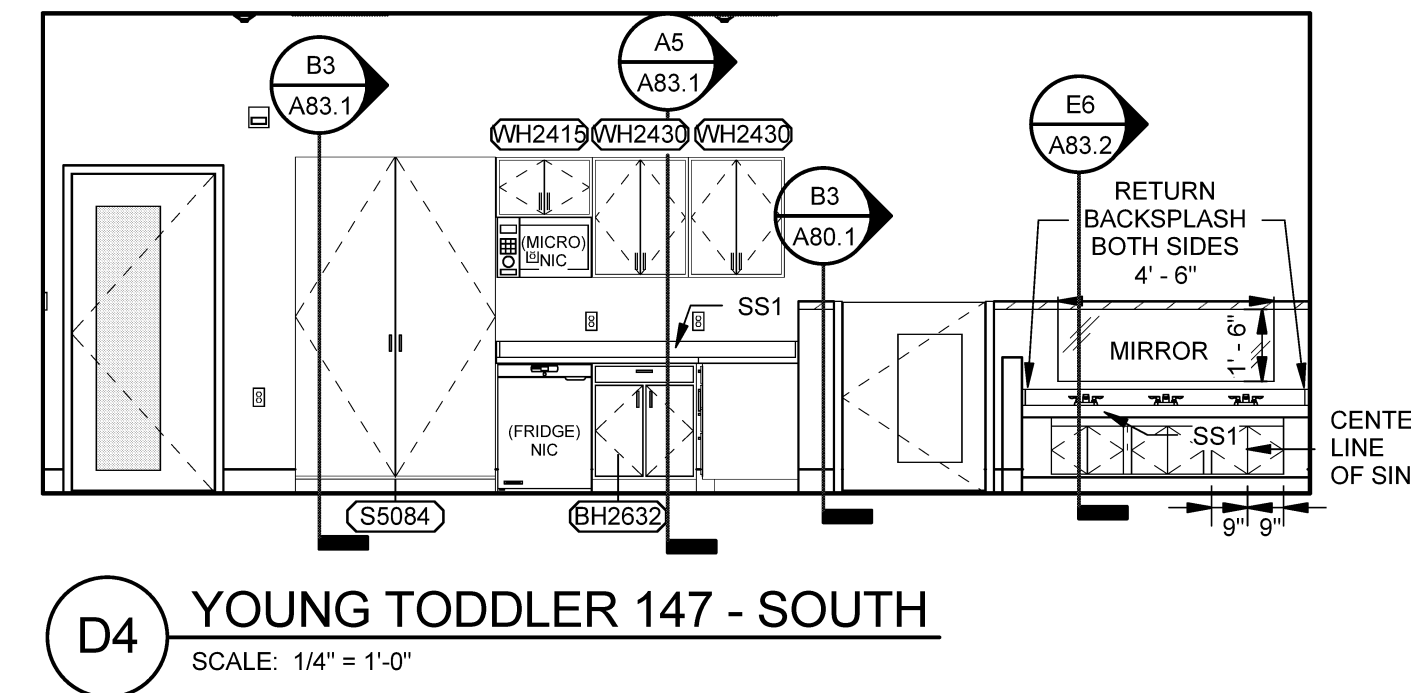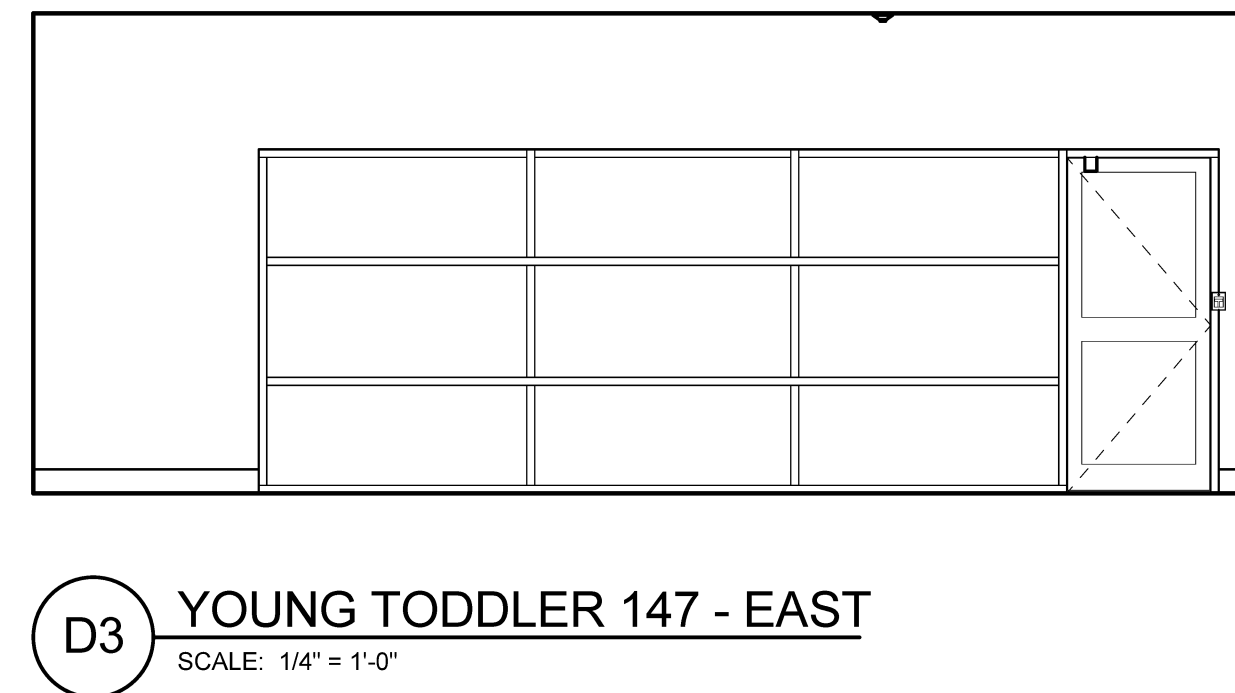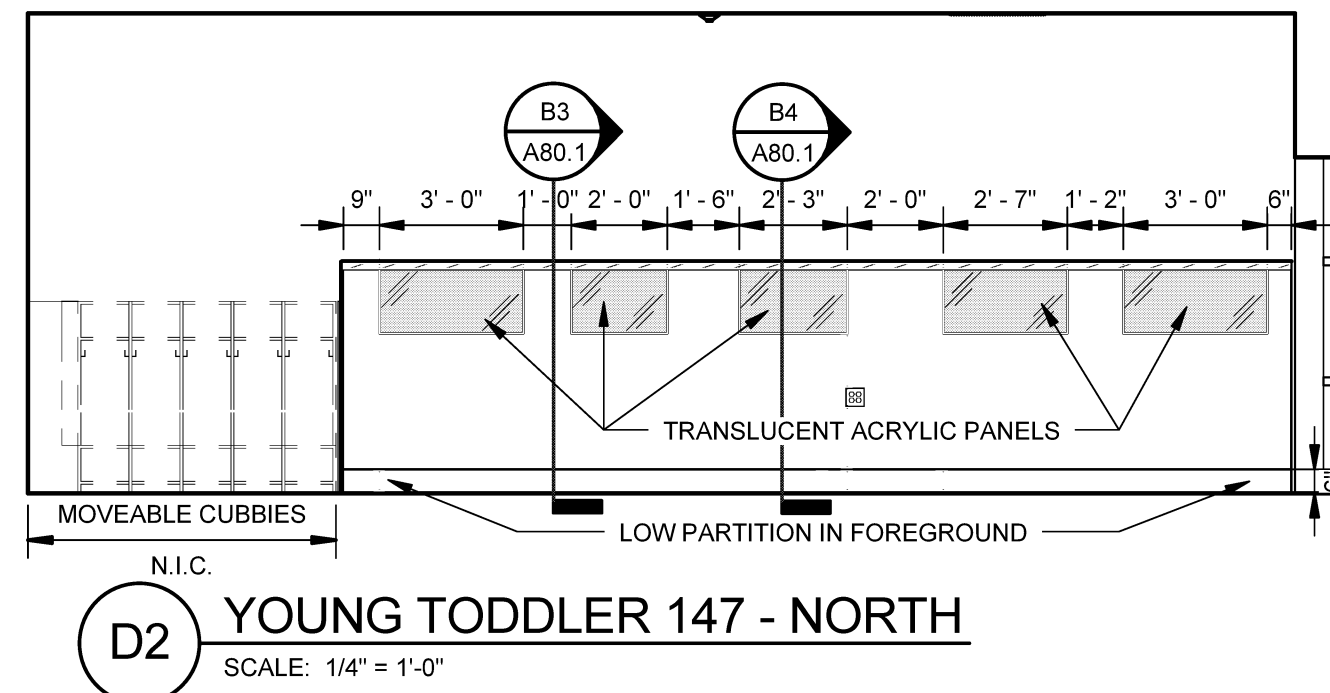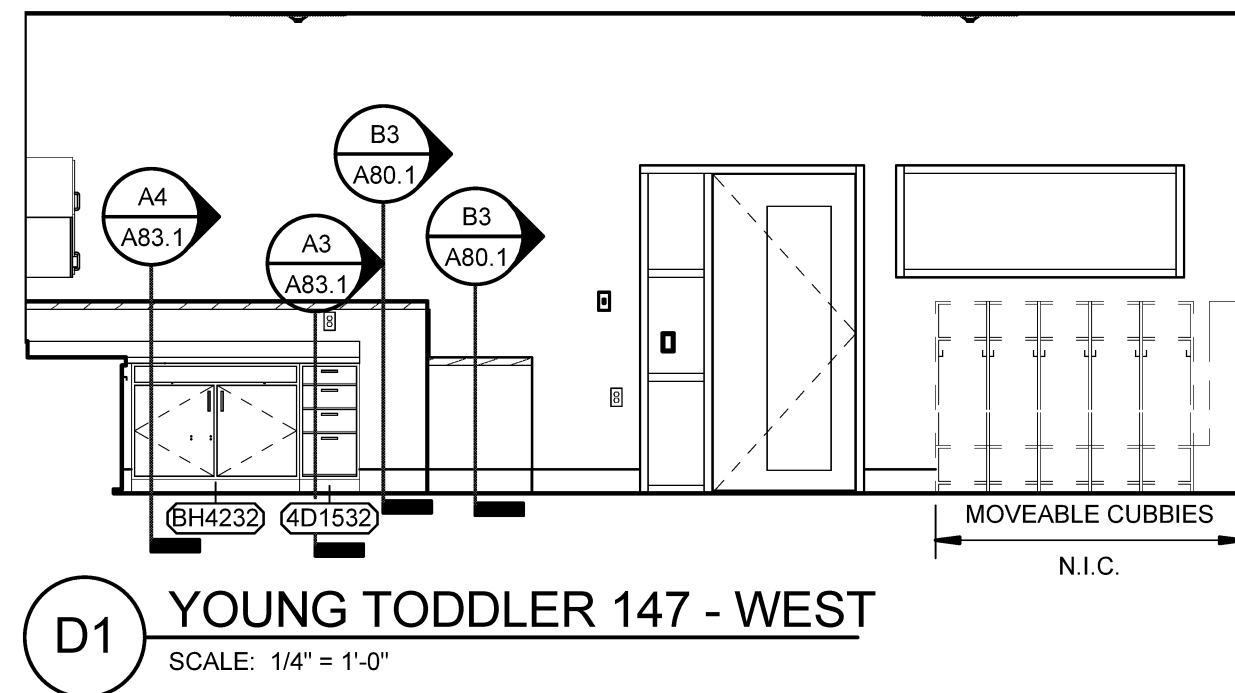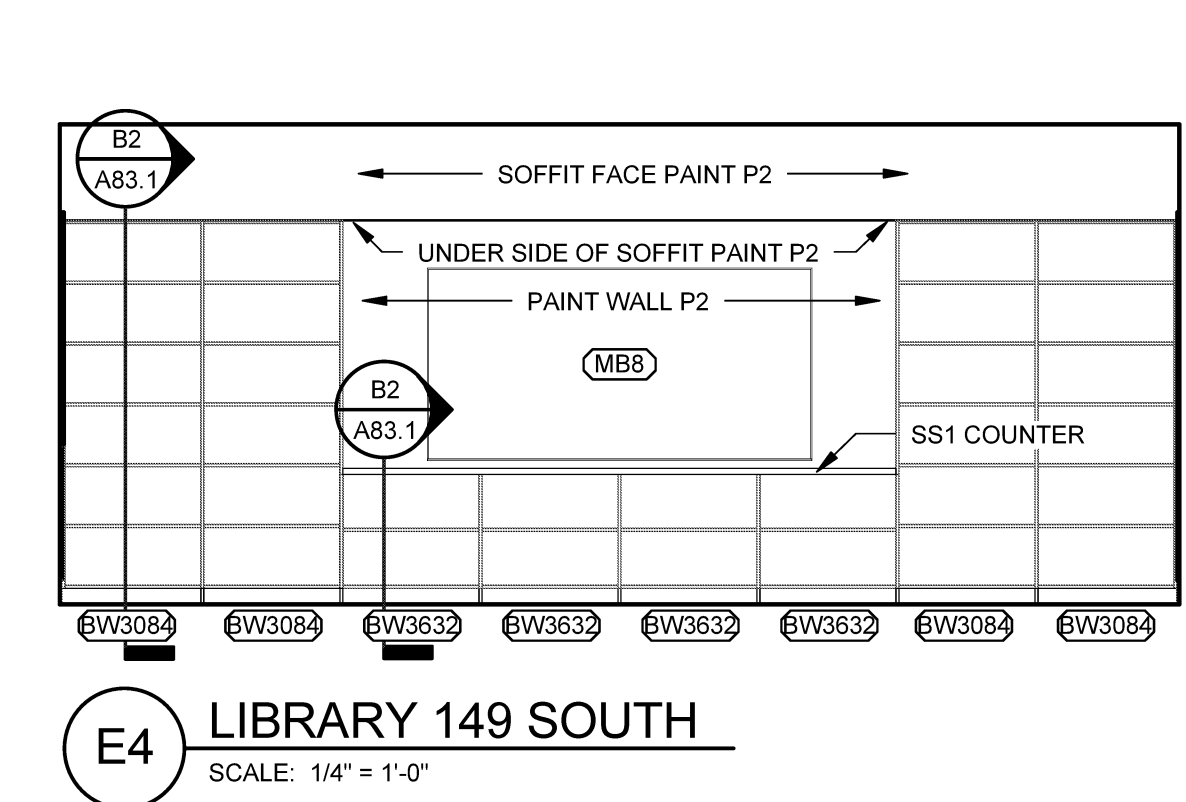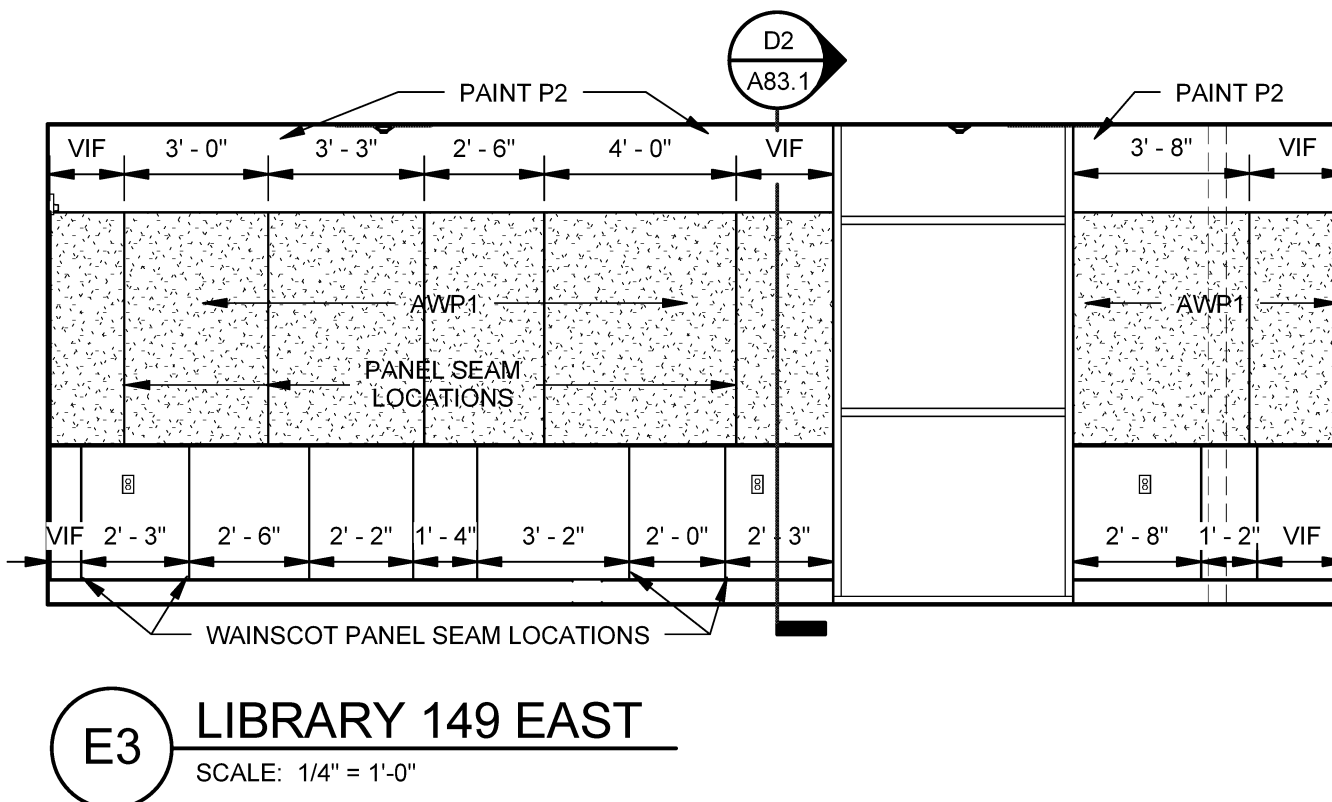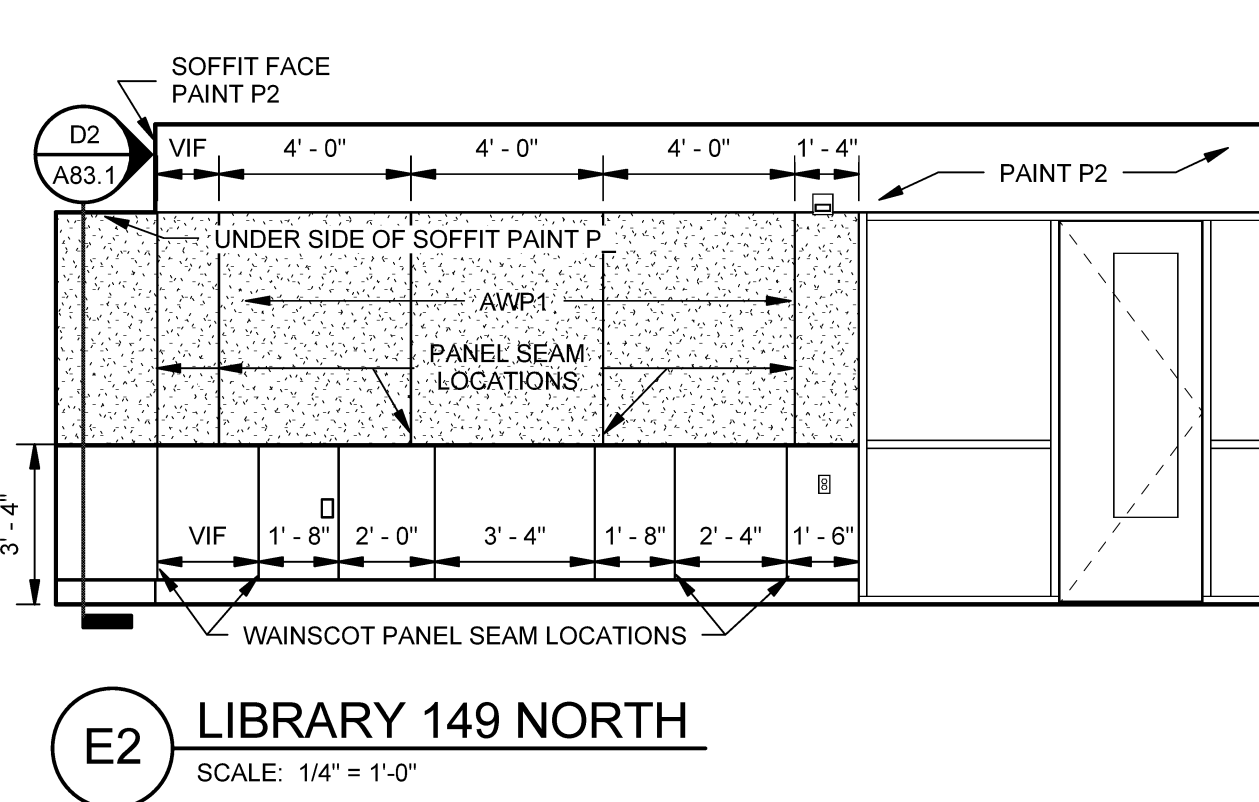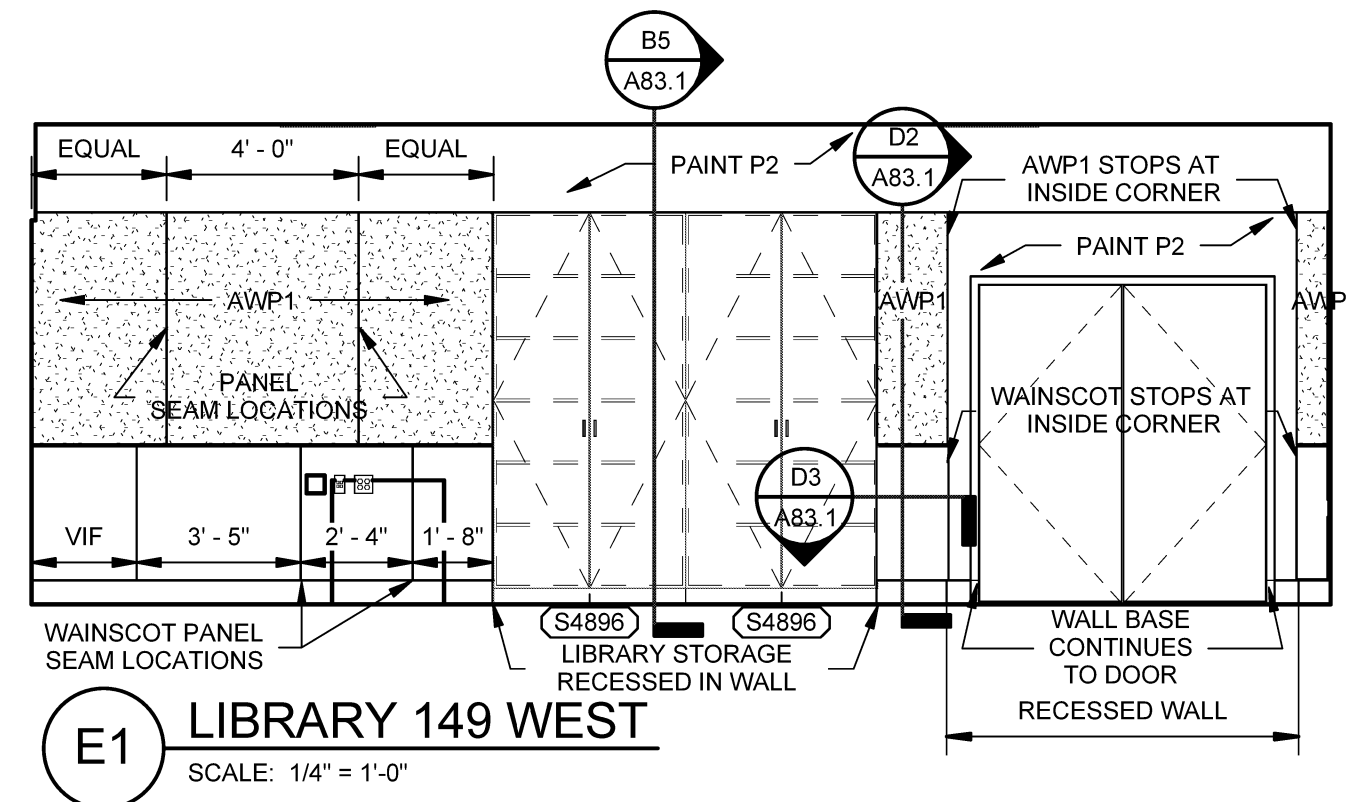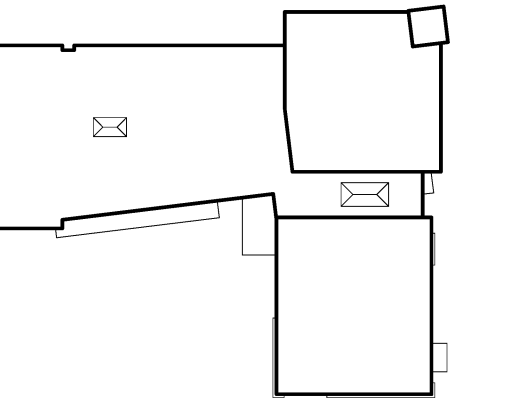

Mark	Date	Description
-	09-04-15	DESIGN DEVELOPMENT REVIEW
-	03-25-16	CONSTRUCTION DOCUMENTS

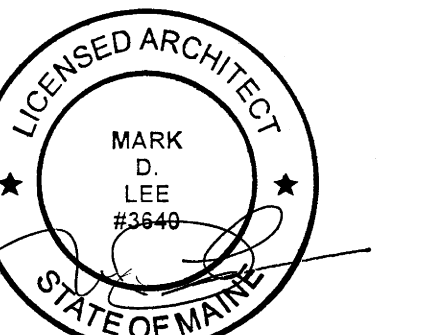

Drawing Scales: 1/4" = 1'-0"

PA/PE: MDL © 2016 Harriman Associates  
Drawn By: JAE

INTERIOR ELEVATIONS

A81.2