



HARRIMAN

AUBURN PORTLAND MANCHESTER



JEWISH COMMUNITY ALLIANCE OF SOUTHERN MAINE

PORTLAND, ME


Harriman Project No. 15309

Key Plan


Proj North

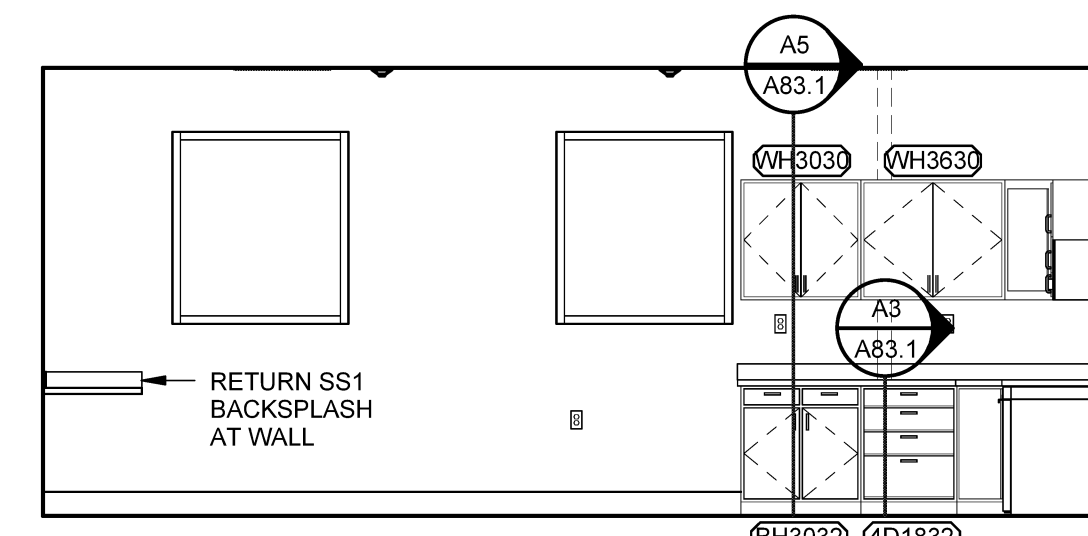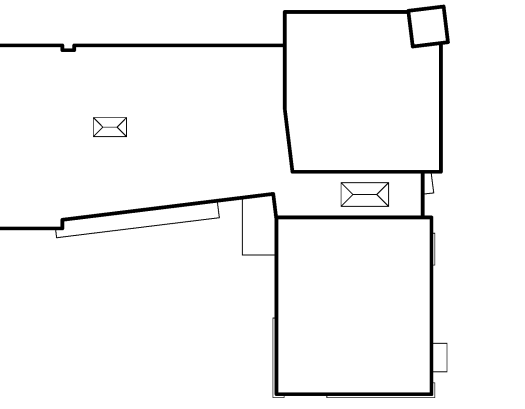


E1 TEACHER'S LOUNGE 138 WEST
SCALE: 1/4" = 1'-0"

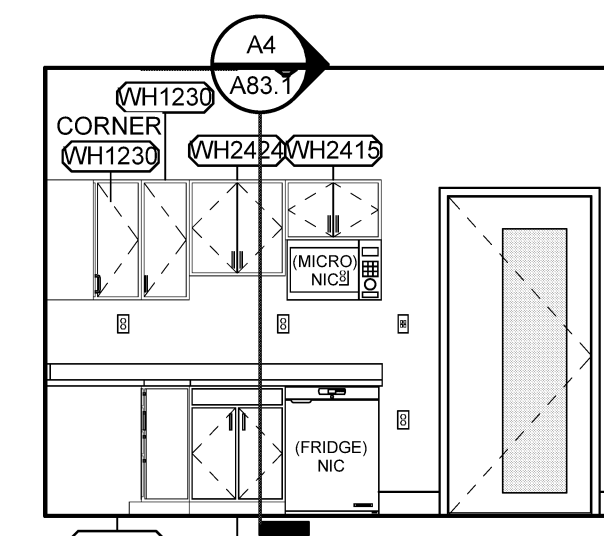


E2 TEACHER'S LOUNGE 138 NORTH
SCALE: 1/4" = 1'-0"

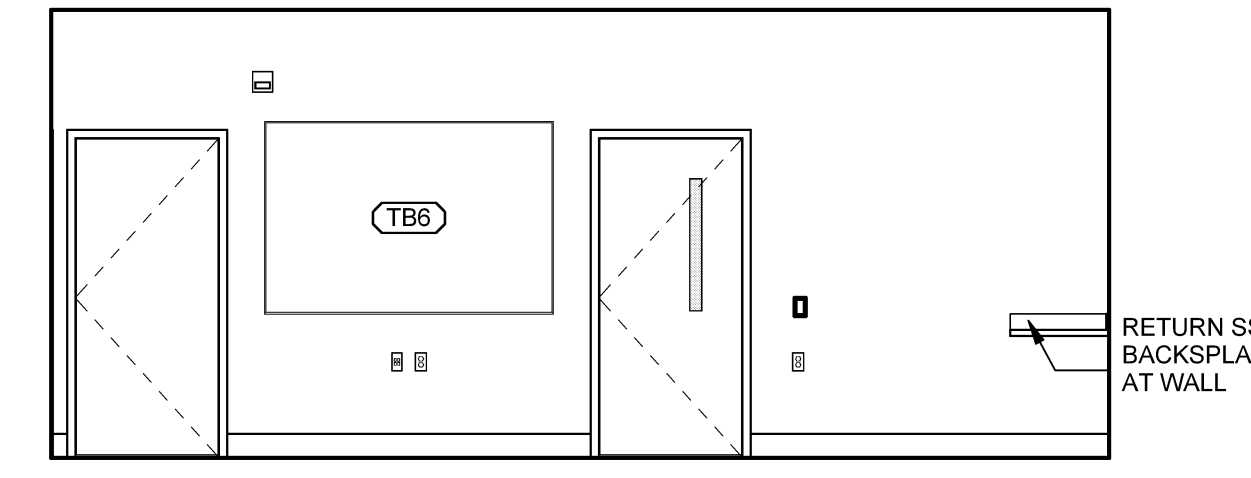


E3 TEACHER'S LOUNGE 138 EAST
SCALE: 1/4" = 1'-0"

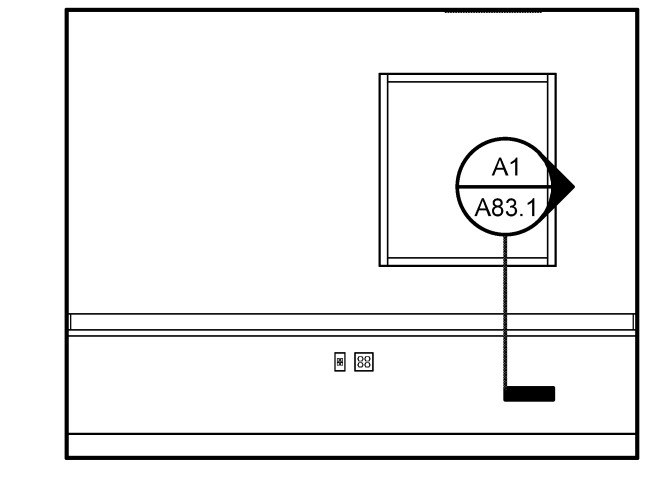


E4 TEACHER'S LOUNGE 138 SOUTH
SCALE: 1/4" = 1'-0"

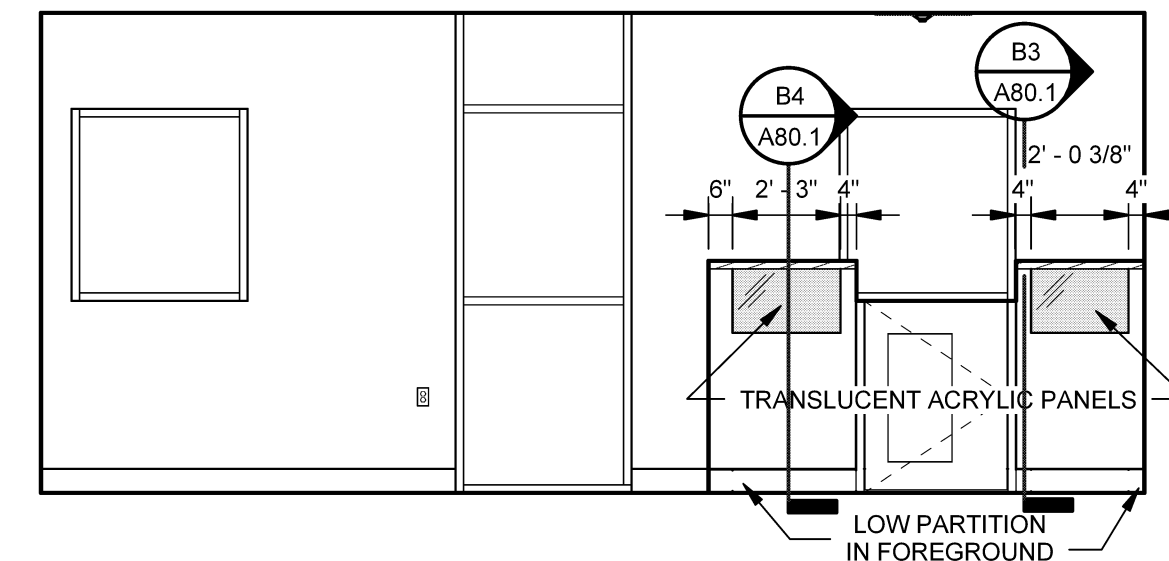


D1 INFANT 133 WEST
SCALE: 1/4" = 1'-0"

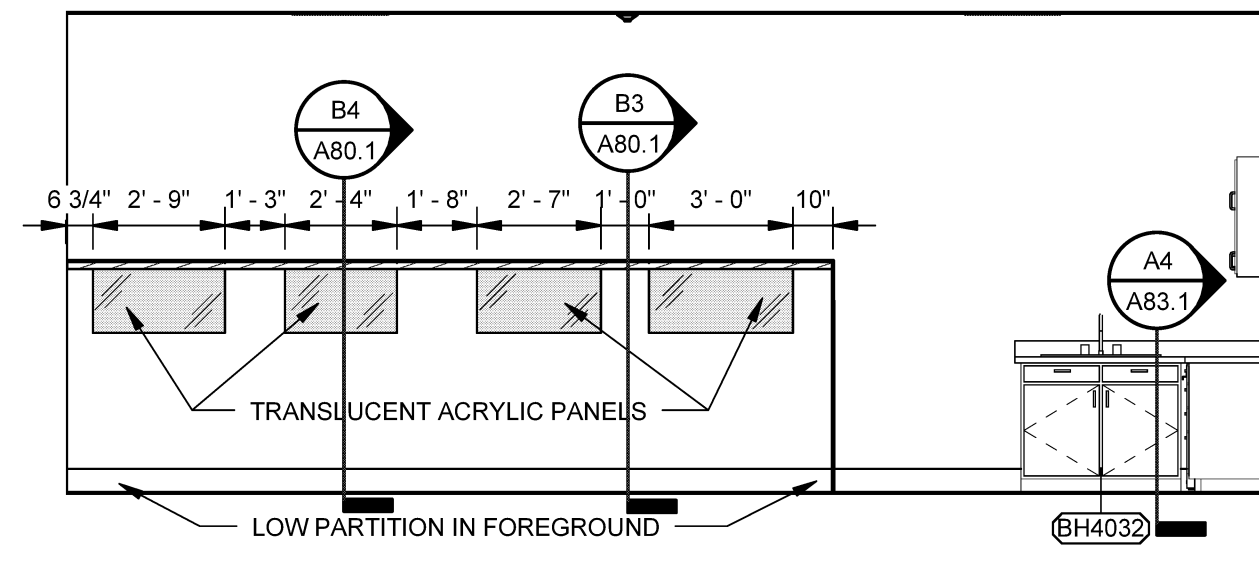


D2 INFANT 133 NORTH
SCALE: 1/4" = 1'-0"

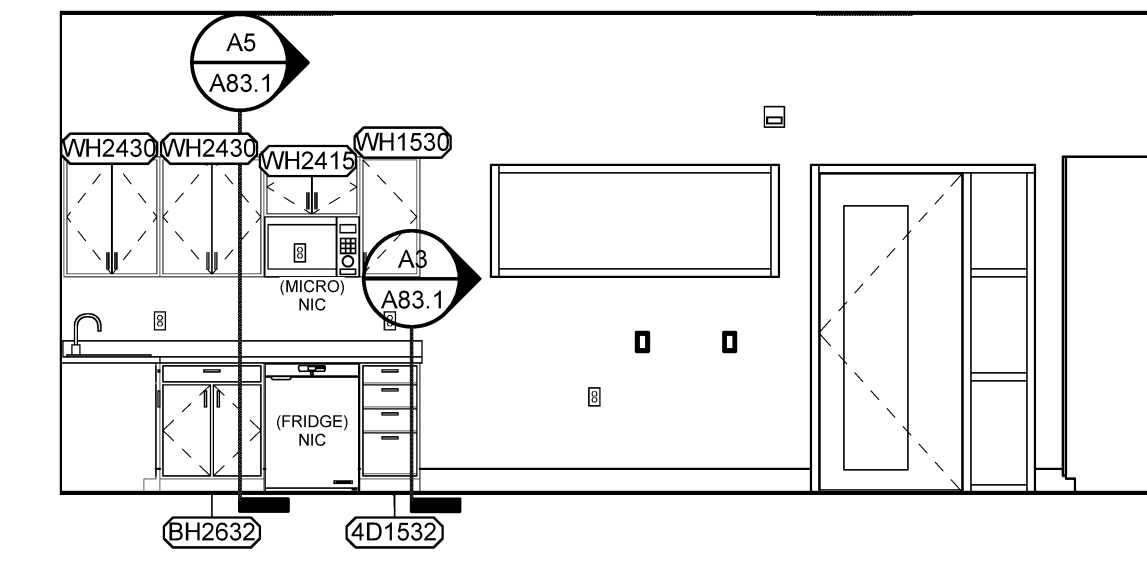


D3 INFANT 133 EAST
SCALE: 1/4" = 1'-0"

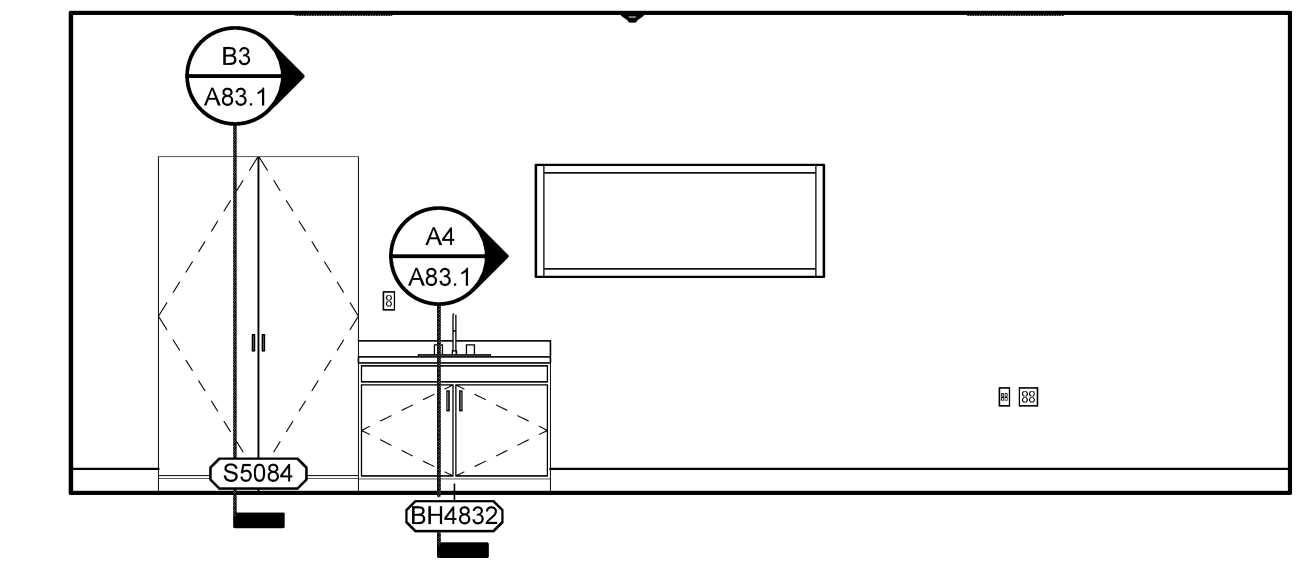


D4 INFANT 133 SOUTH
SCALE: 1/4" = 1'-0"

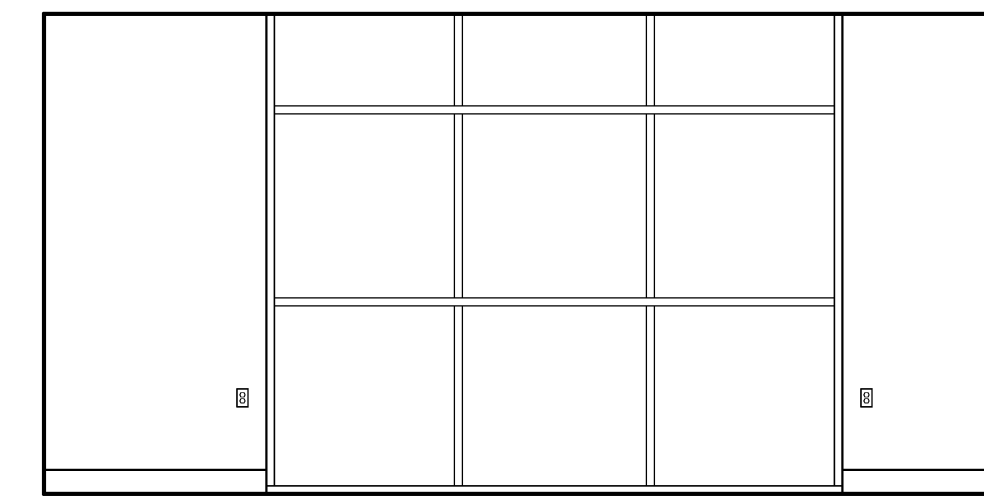


C1 ART 132 WEST
SCALE: 1/4" = 1'-0"

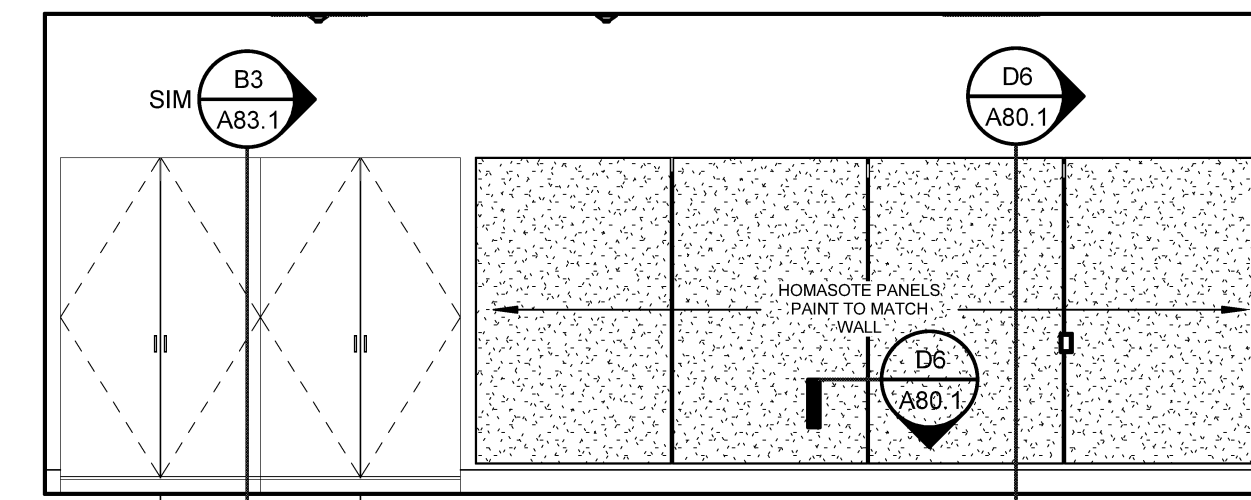


C2 ART 132 NORTH
SCALE: 1/4" = 1'-0"

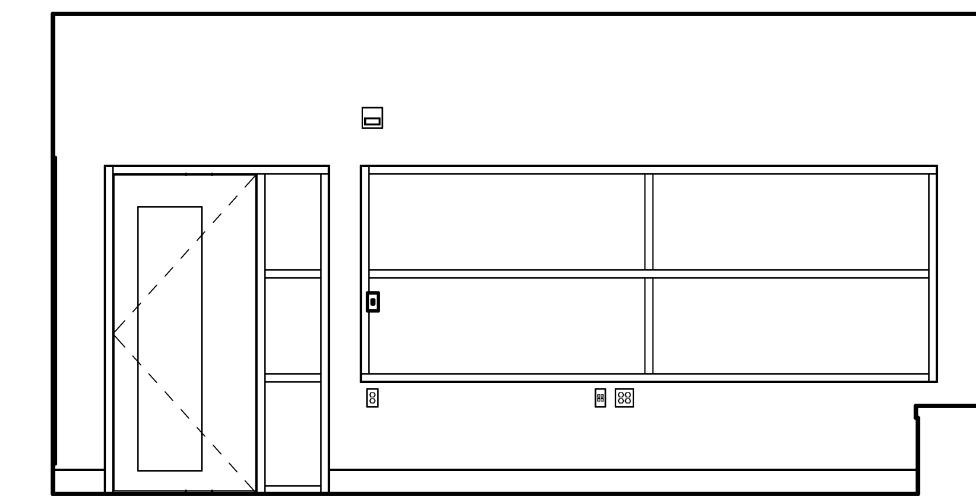


C3 ART 132 EAST
SCALE: 1/4" = 1'-0"

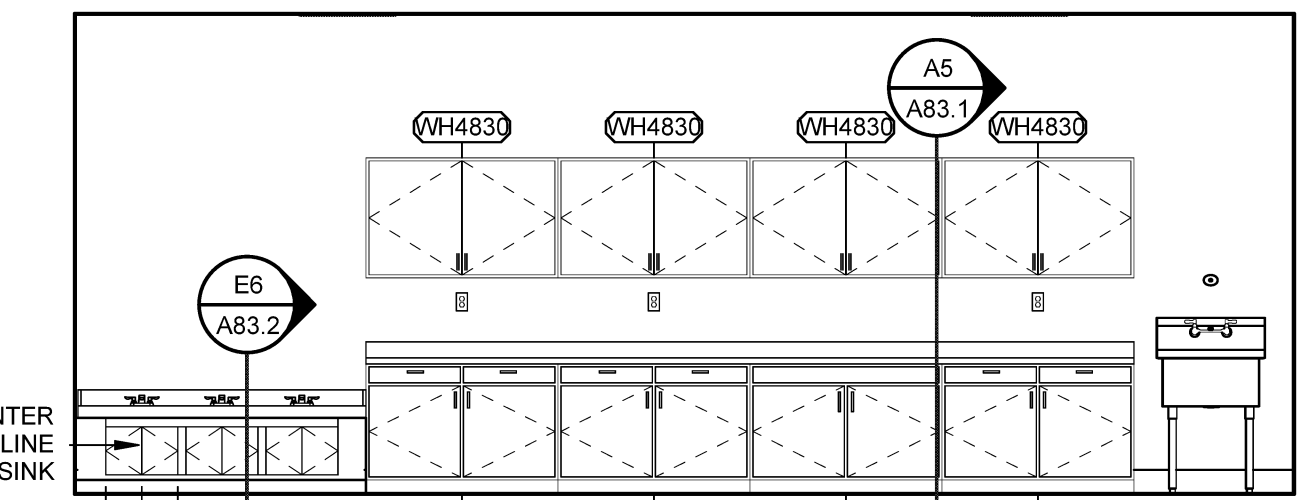


C4 ART 132 SOUTH
SCALE: 1/4" = 1'-0"

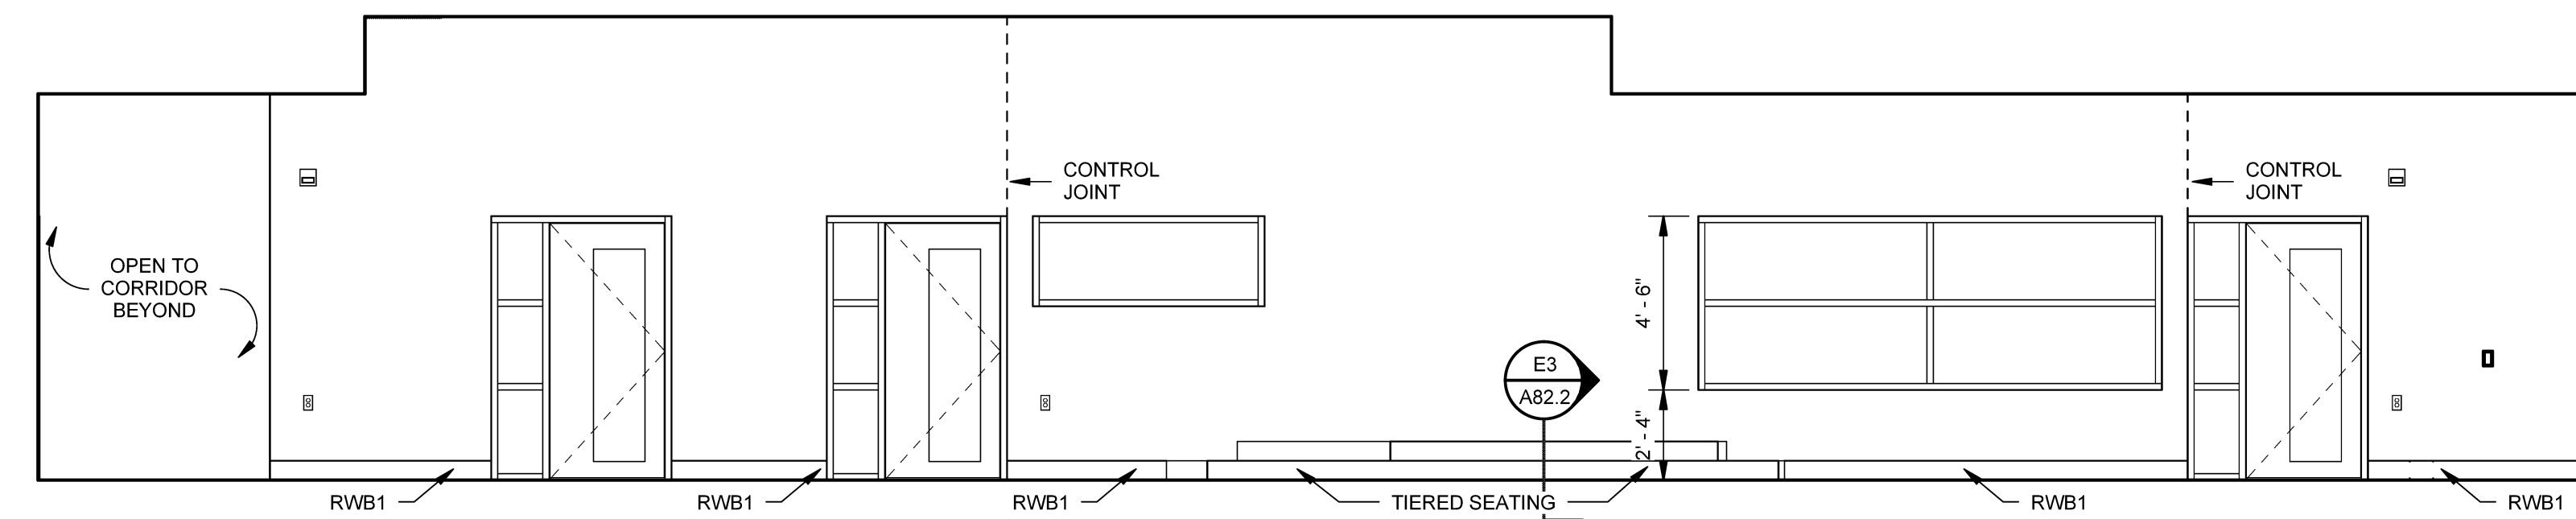


B1 CORRIDOR C02 WEST
SCALE: 1/4" = 1'-0"

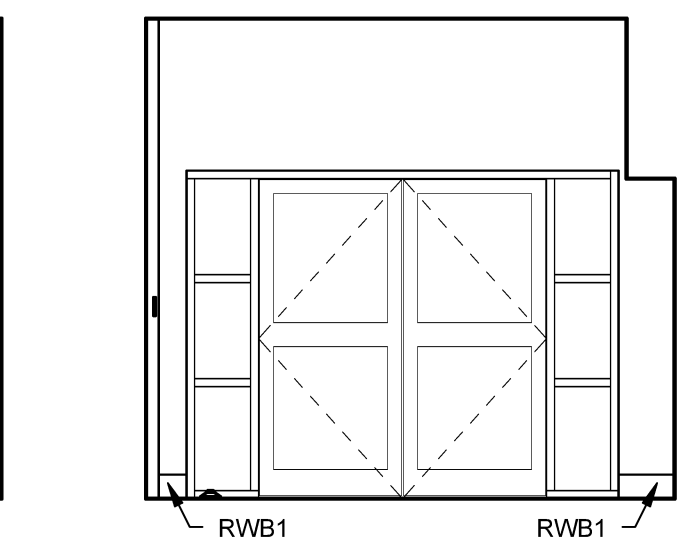

B2 CORRIDOR C02 NORTH
SCALE: 1/4" = 1'-0"

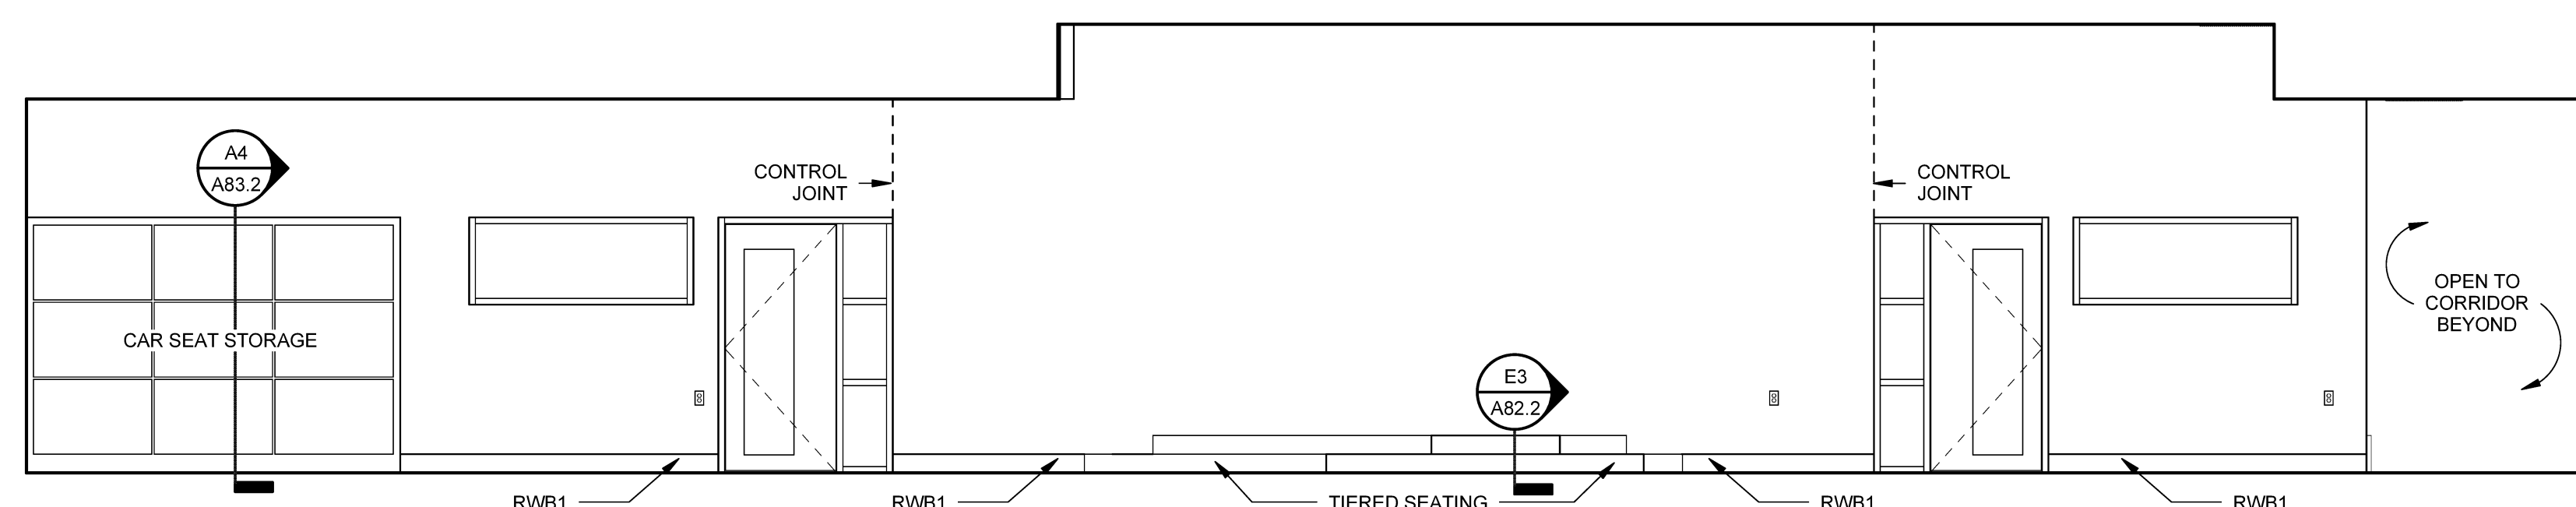


A1 CORRIDOR C02 EAST
SCALE: 1/4" = 1'-0"

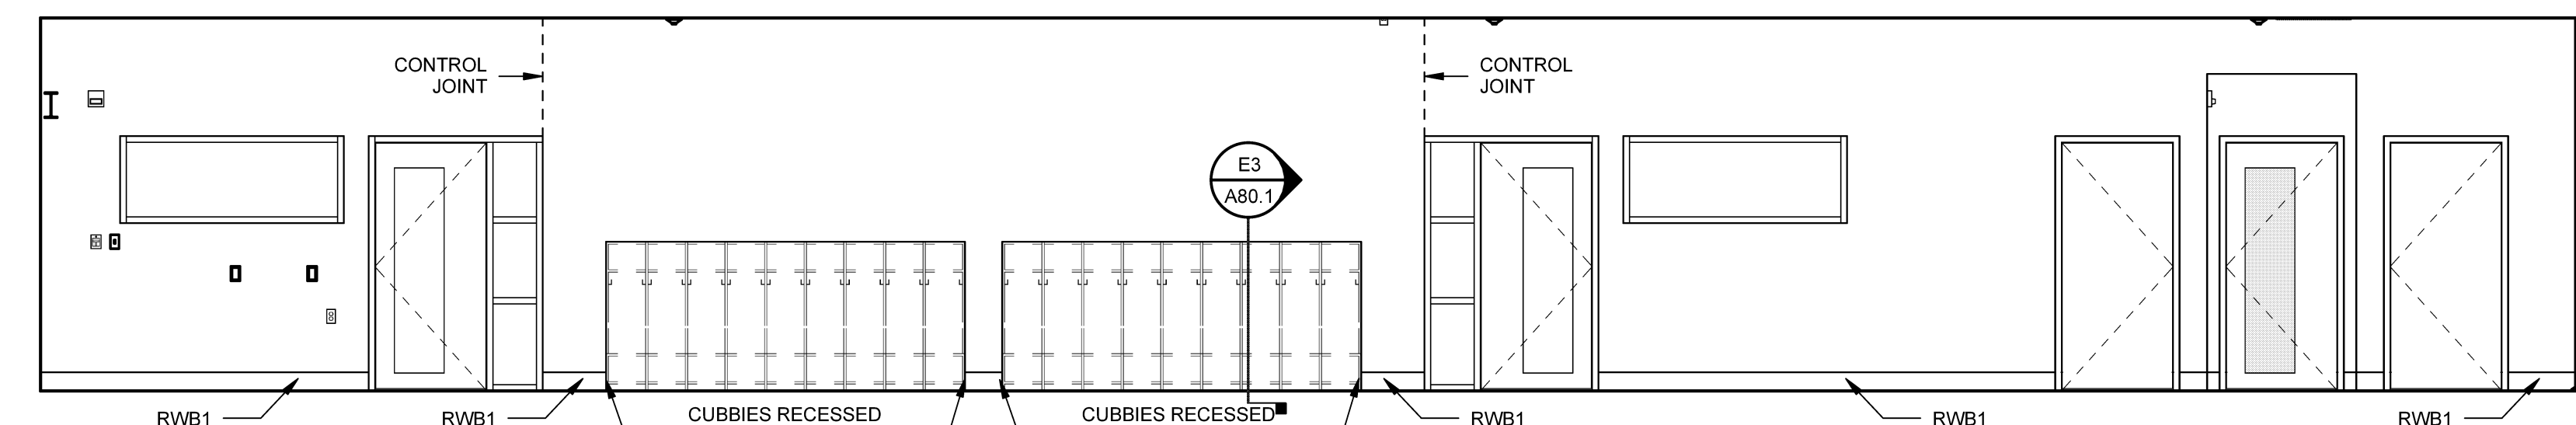

A2 CORRIDOR C02 SOUTH
SCALE: 1/4" = 1'-0"

Mark	Date	Description
-	09-04-15	DESIGN DEVELOPMENT REVIEW
-	03-25-16	CONSTRUCTION DOCUMENTS

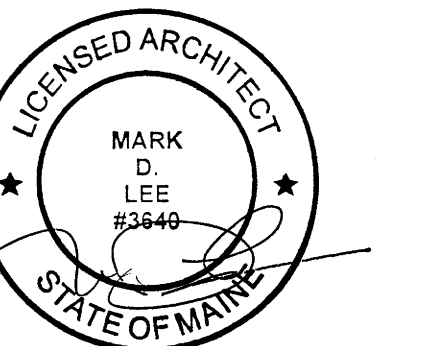

Drawing Scales
1/4" = 1'-0"

PA/PE: MDL © 2016 Harriman Associates
Drawn By: JAE

INTERIOR ELEVATIONS

A81.3