



HARRIMAN

AUBURN PORTLAND MANCHESTER



JEWISH COMMUNITY ALLIANCE OF SOUTHERN MAINE

PORTLAND, ME


Harriman Project No. 15309

Key Plan


Proj North

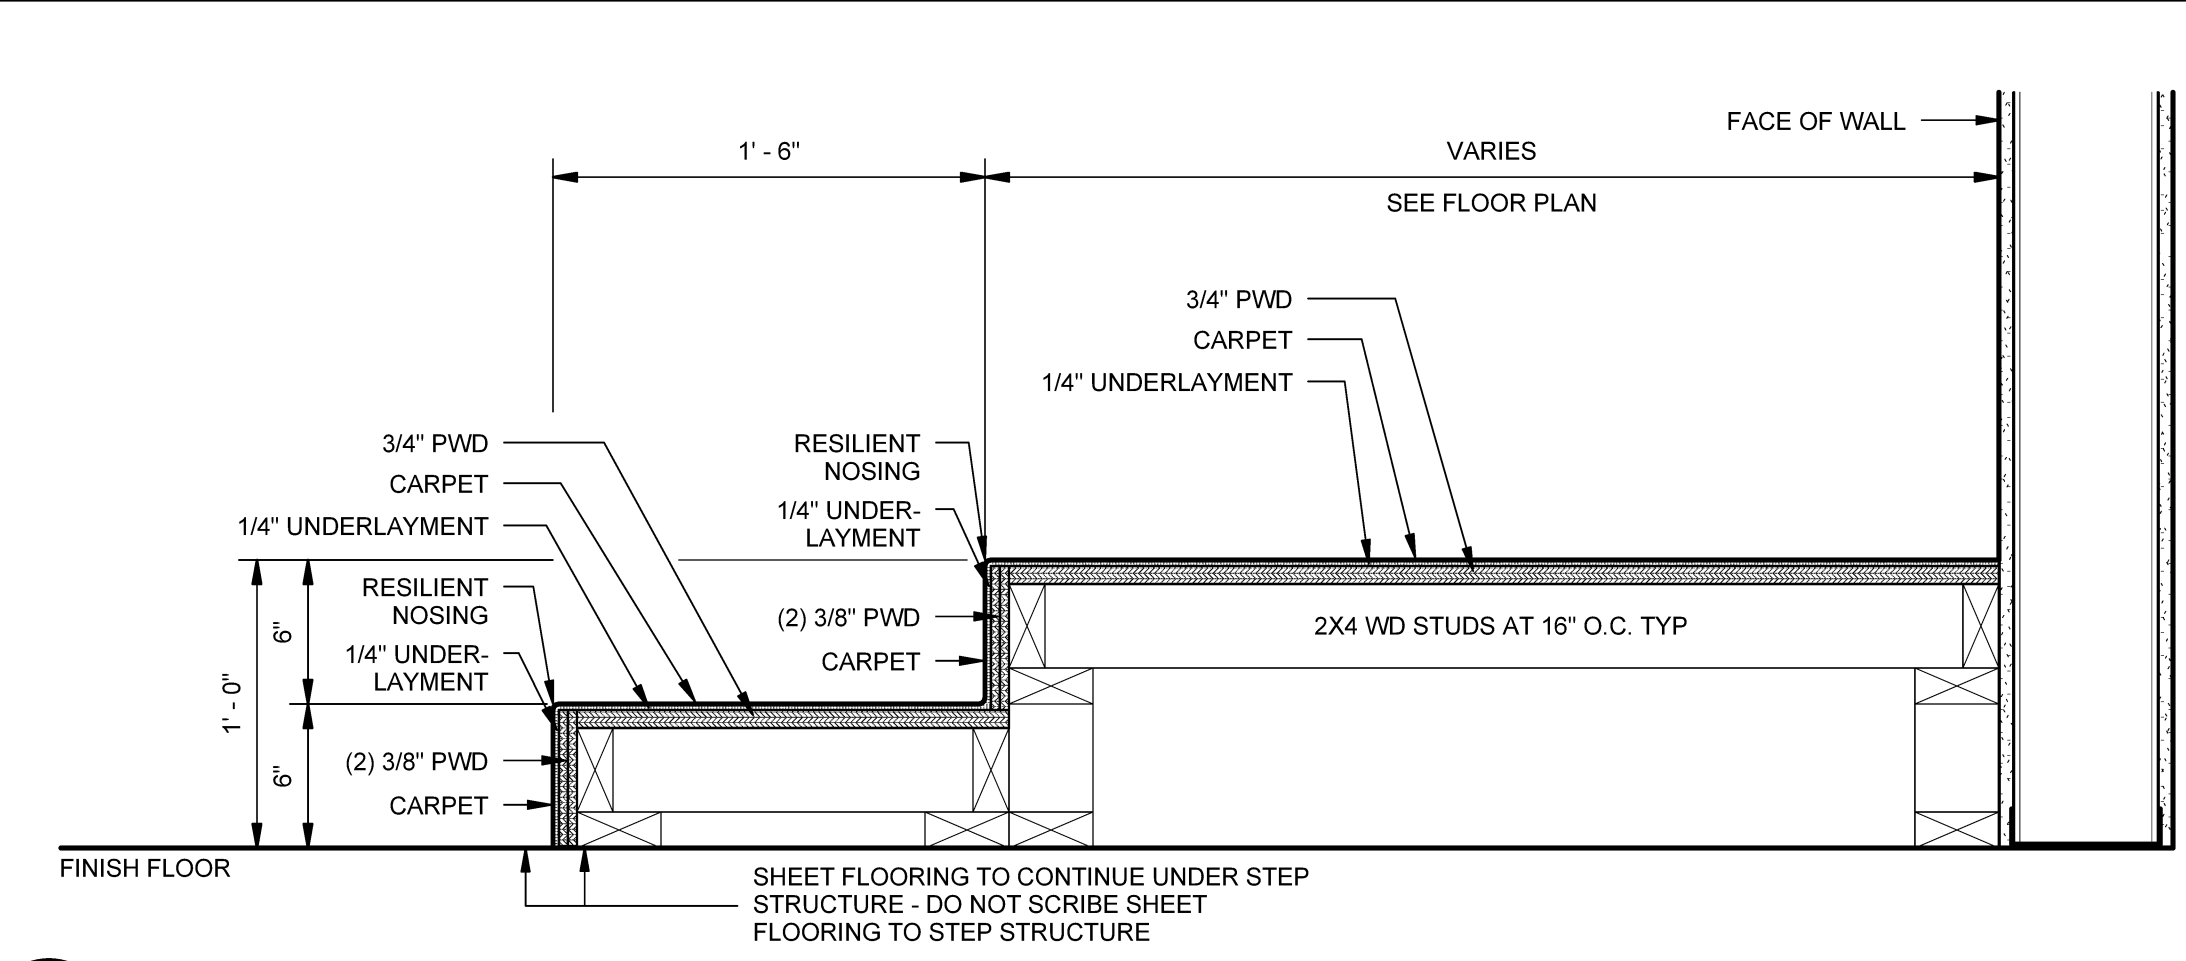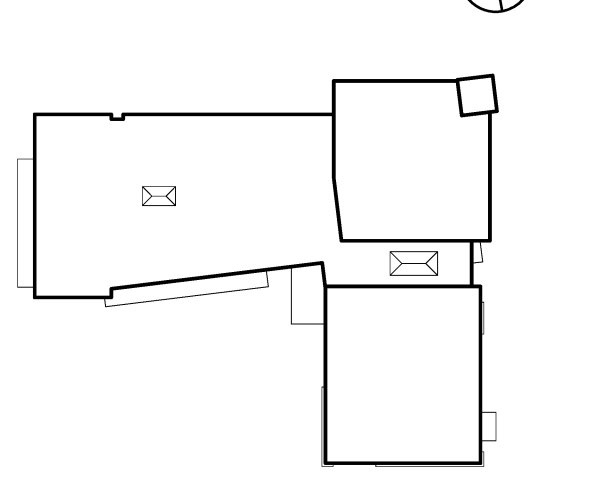


E3 TIERED SEATING SECTION
SCALE: 1/2\"/>

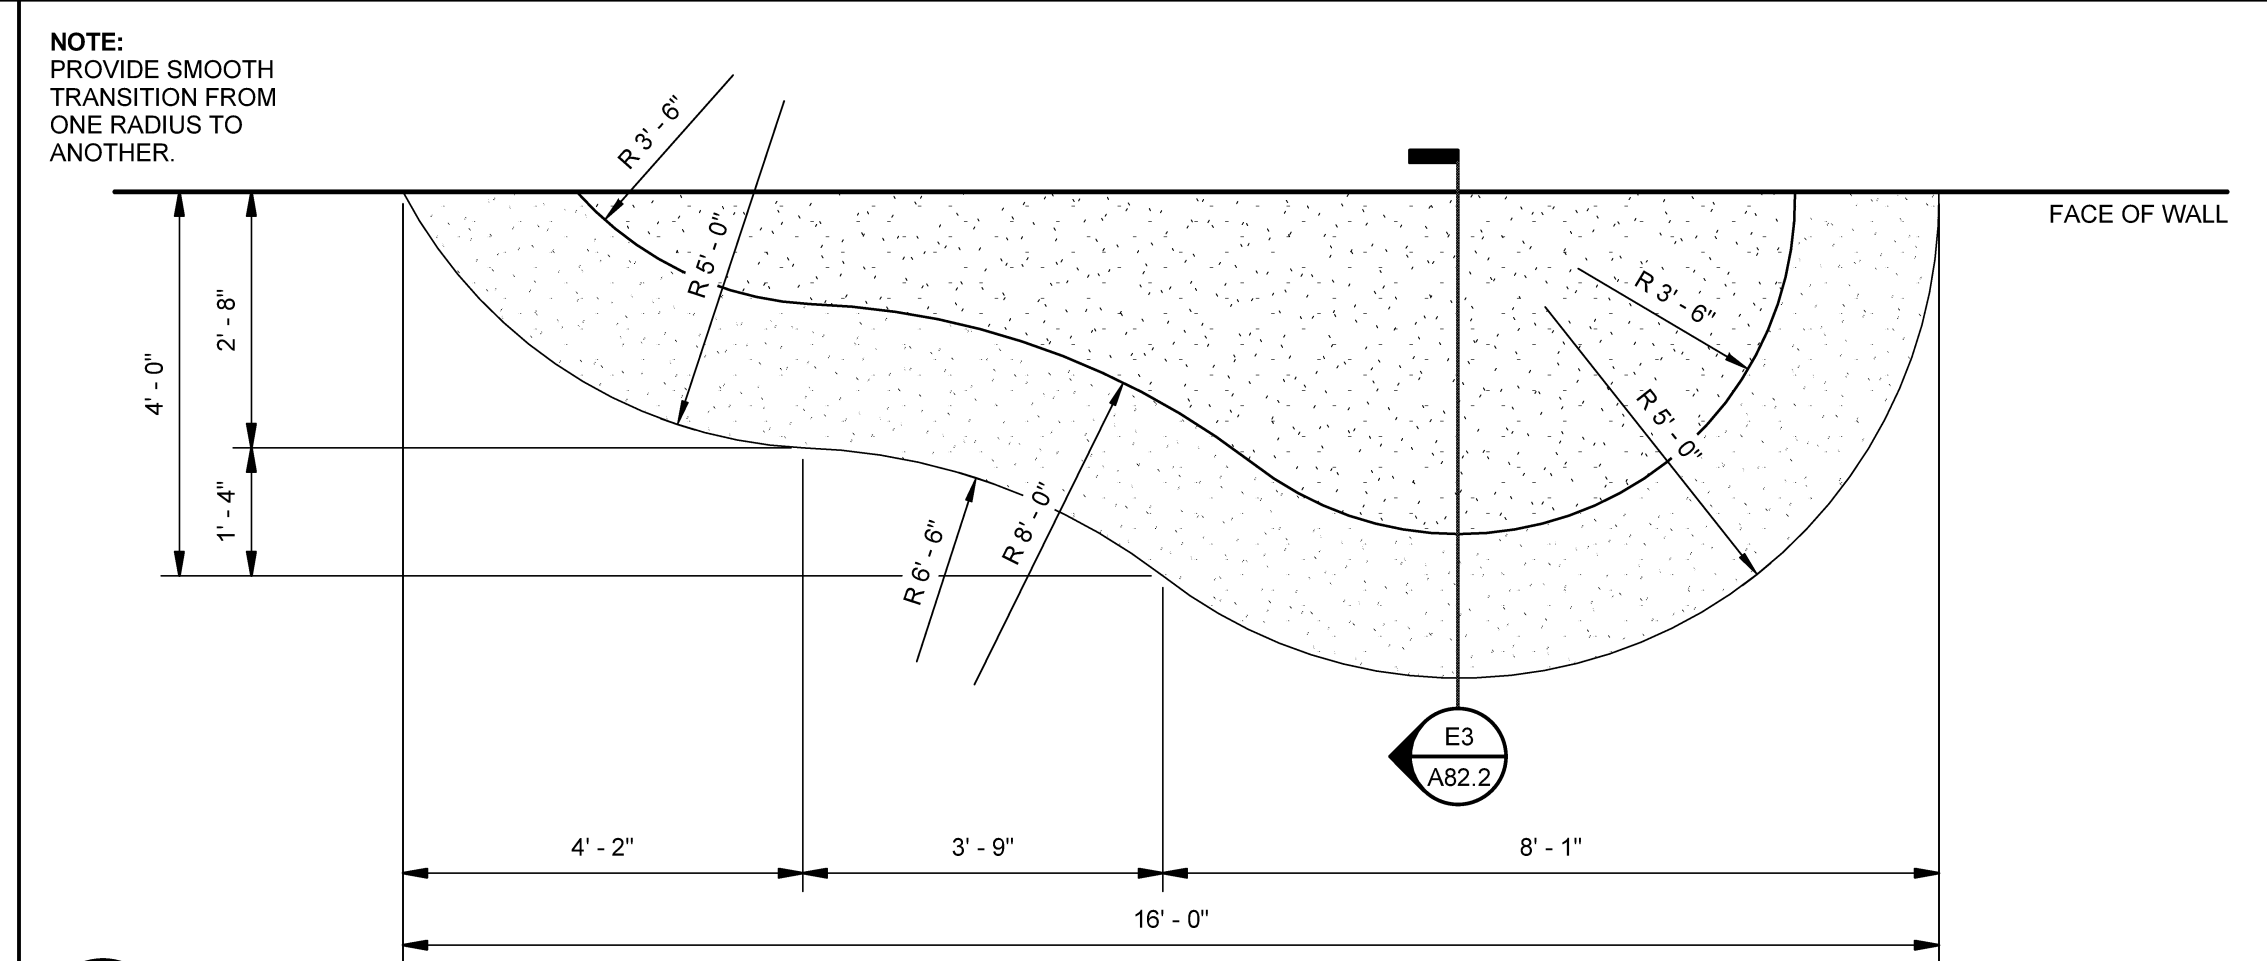


E5 TIERED SEATING PLAN DETAIL
SCALE: 1/2\"/>

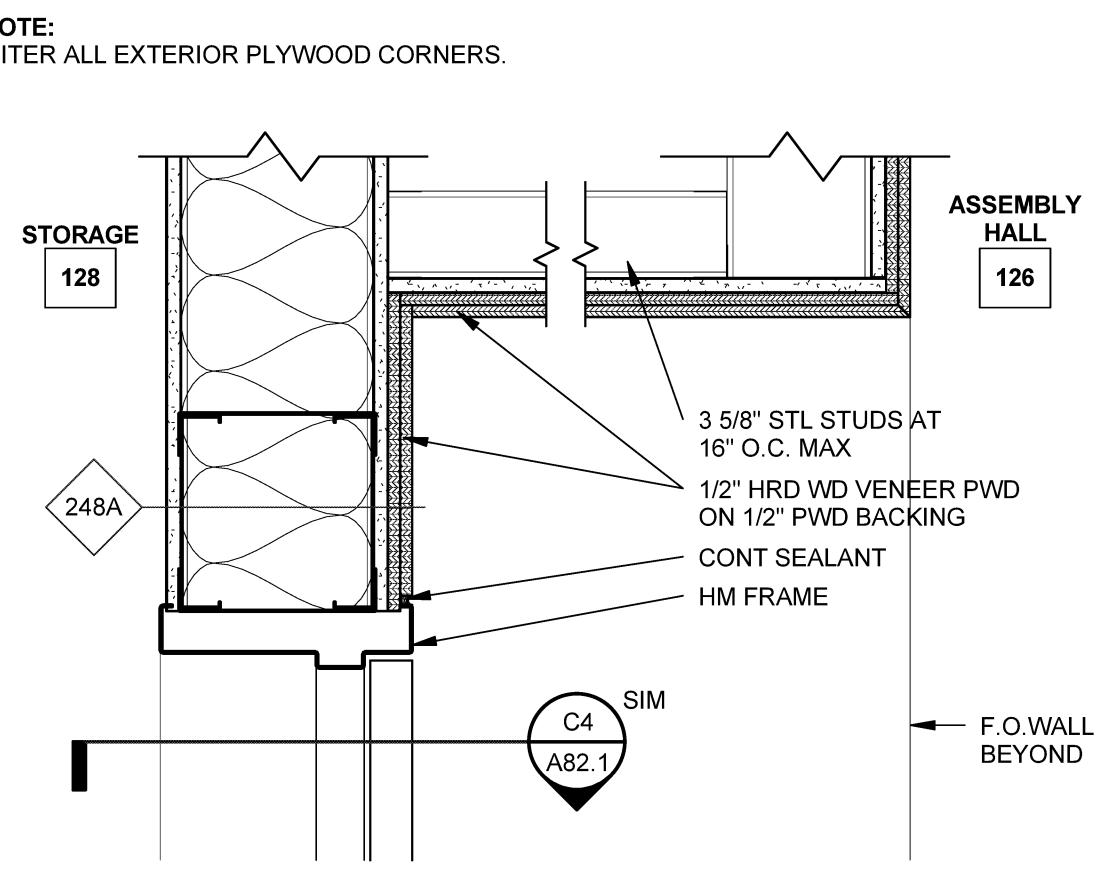


D3 HEAD DETAIL AT DOOR 128A
SCALE: 1/2\"/>

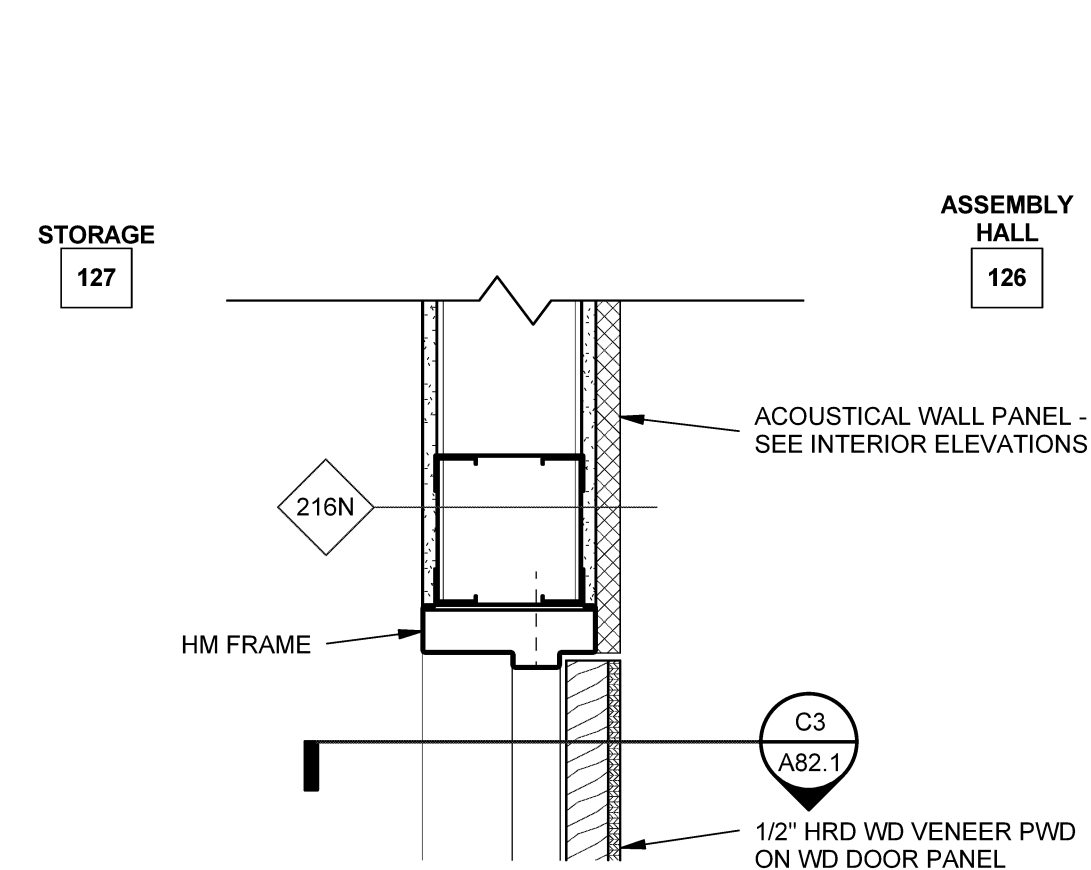


D4 HEAD DETAIL AT DOOR 127A
SCALE: 1/2\"/>

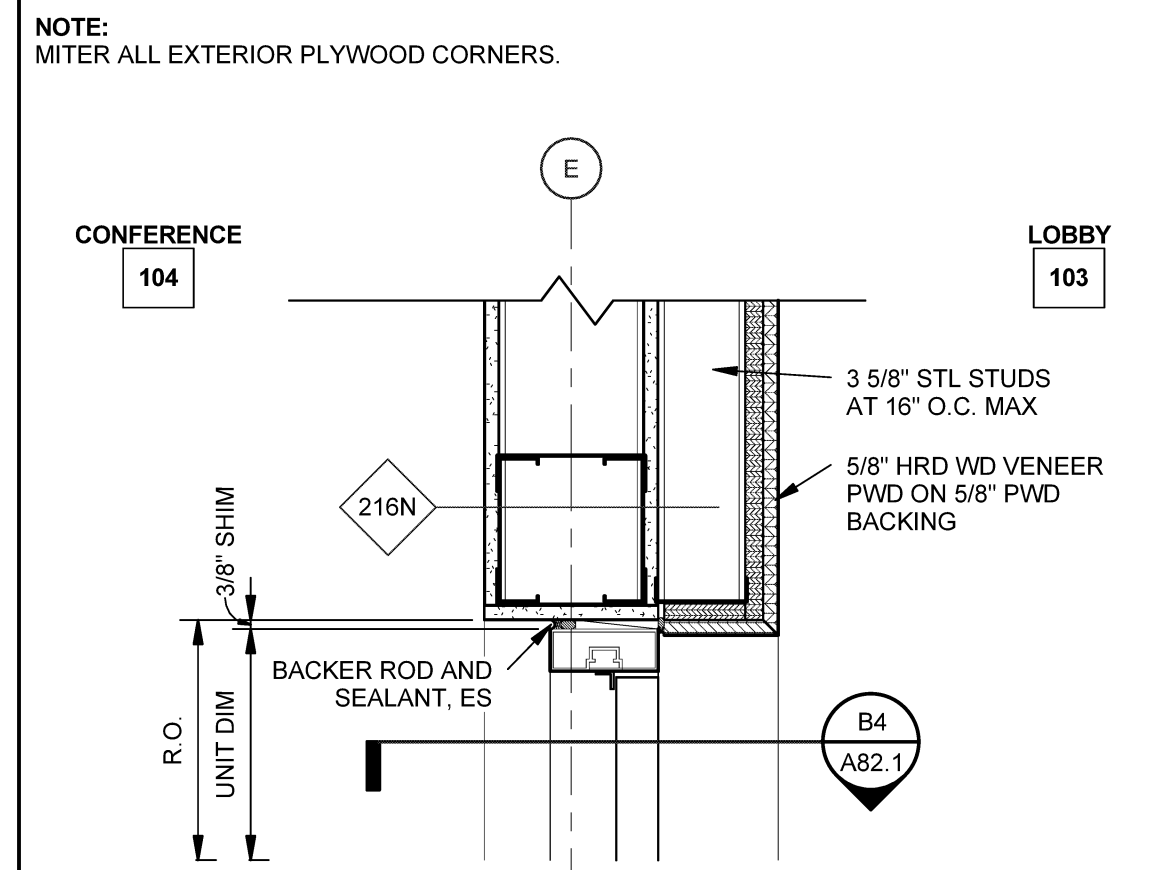


D5 HEAD DETAIL AT DOOR 104A
SCALE: 1/2\"/>

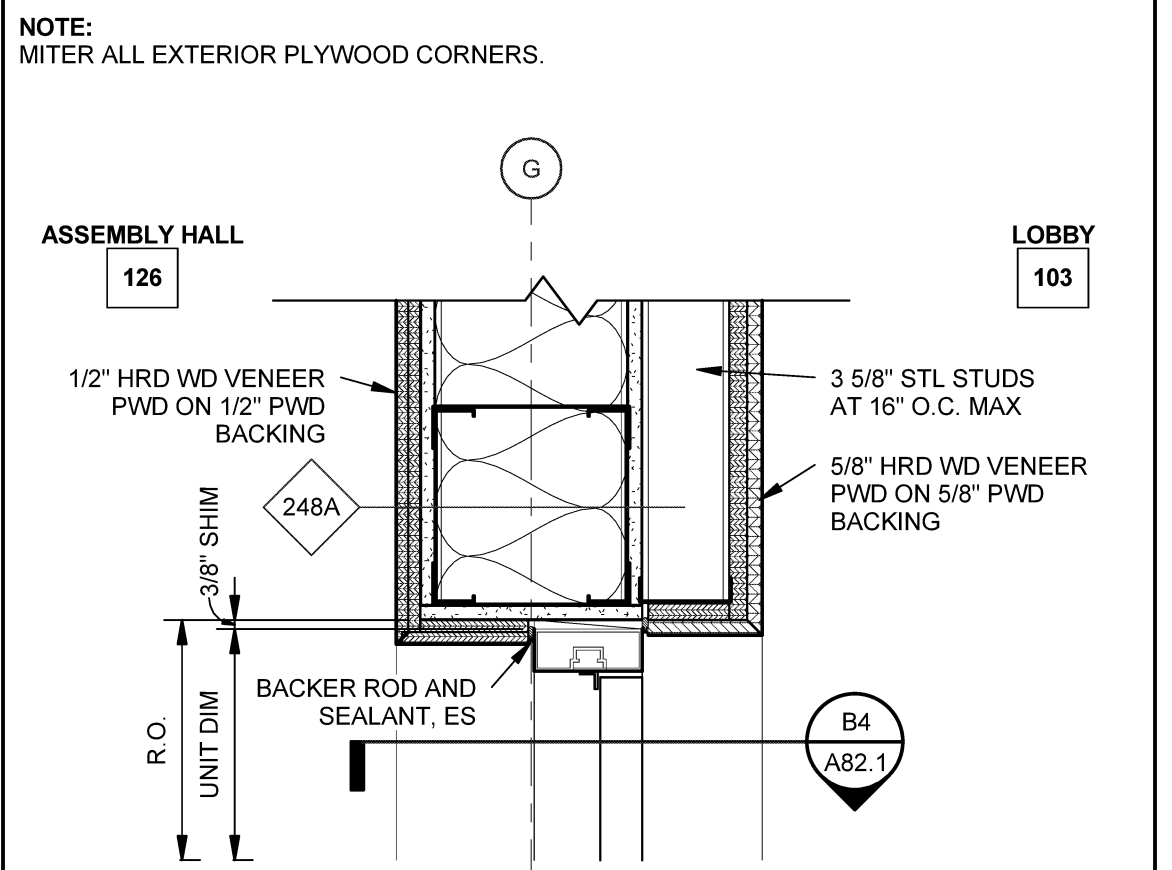


D6 HEAD DETAIL AT DOOR 126B
SCALE: 1/2\"/>

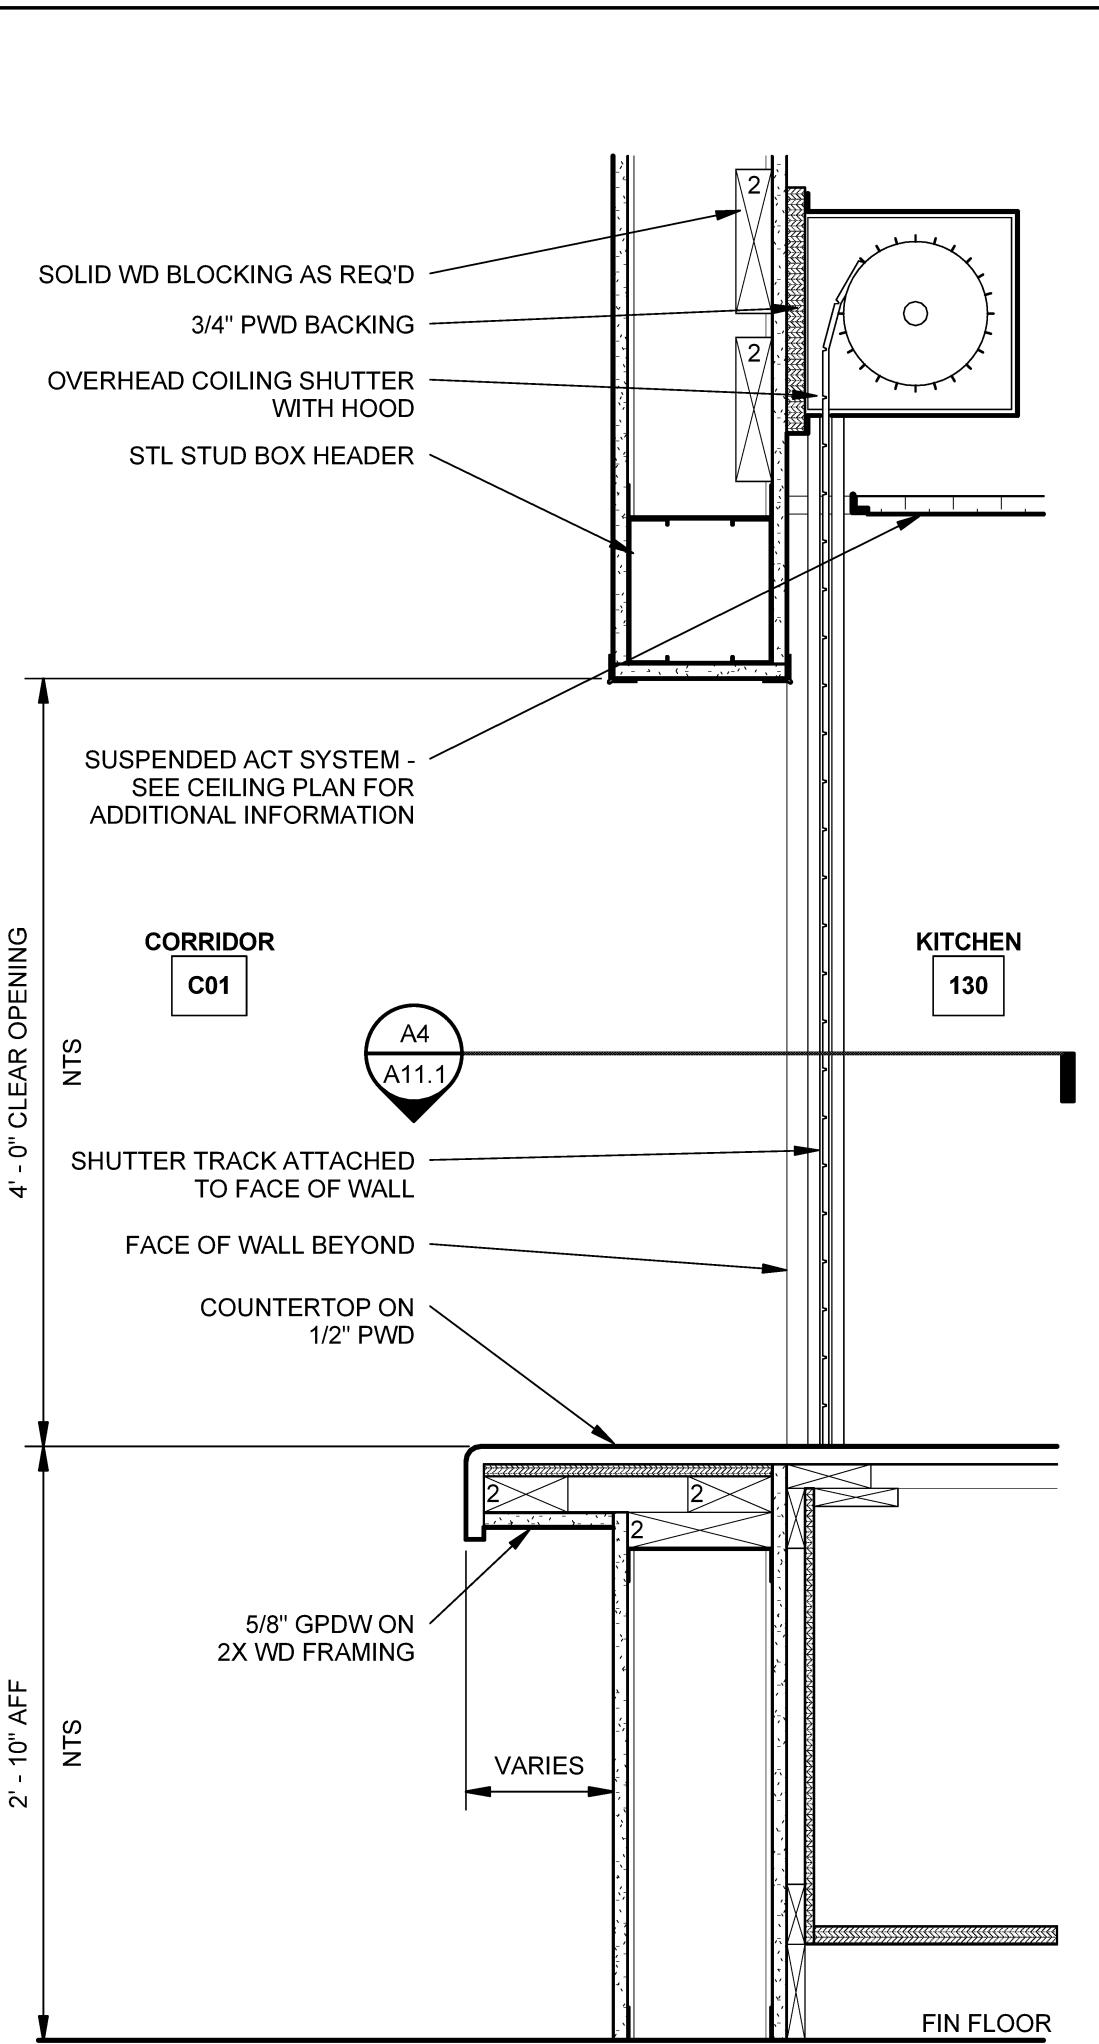


B3 COUNTER SHUTTER SECTION DETAIL
SCALE: 1/2\"/>

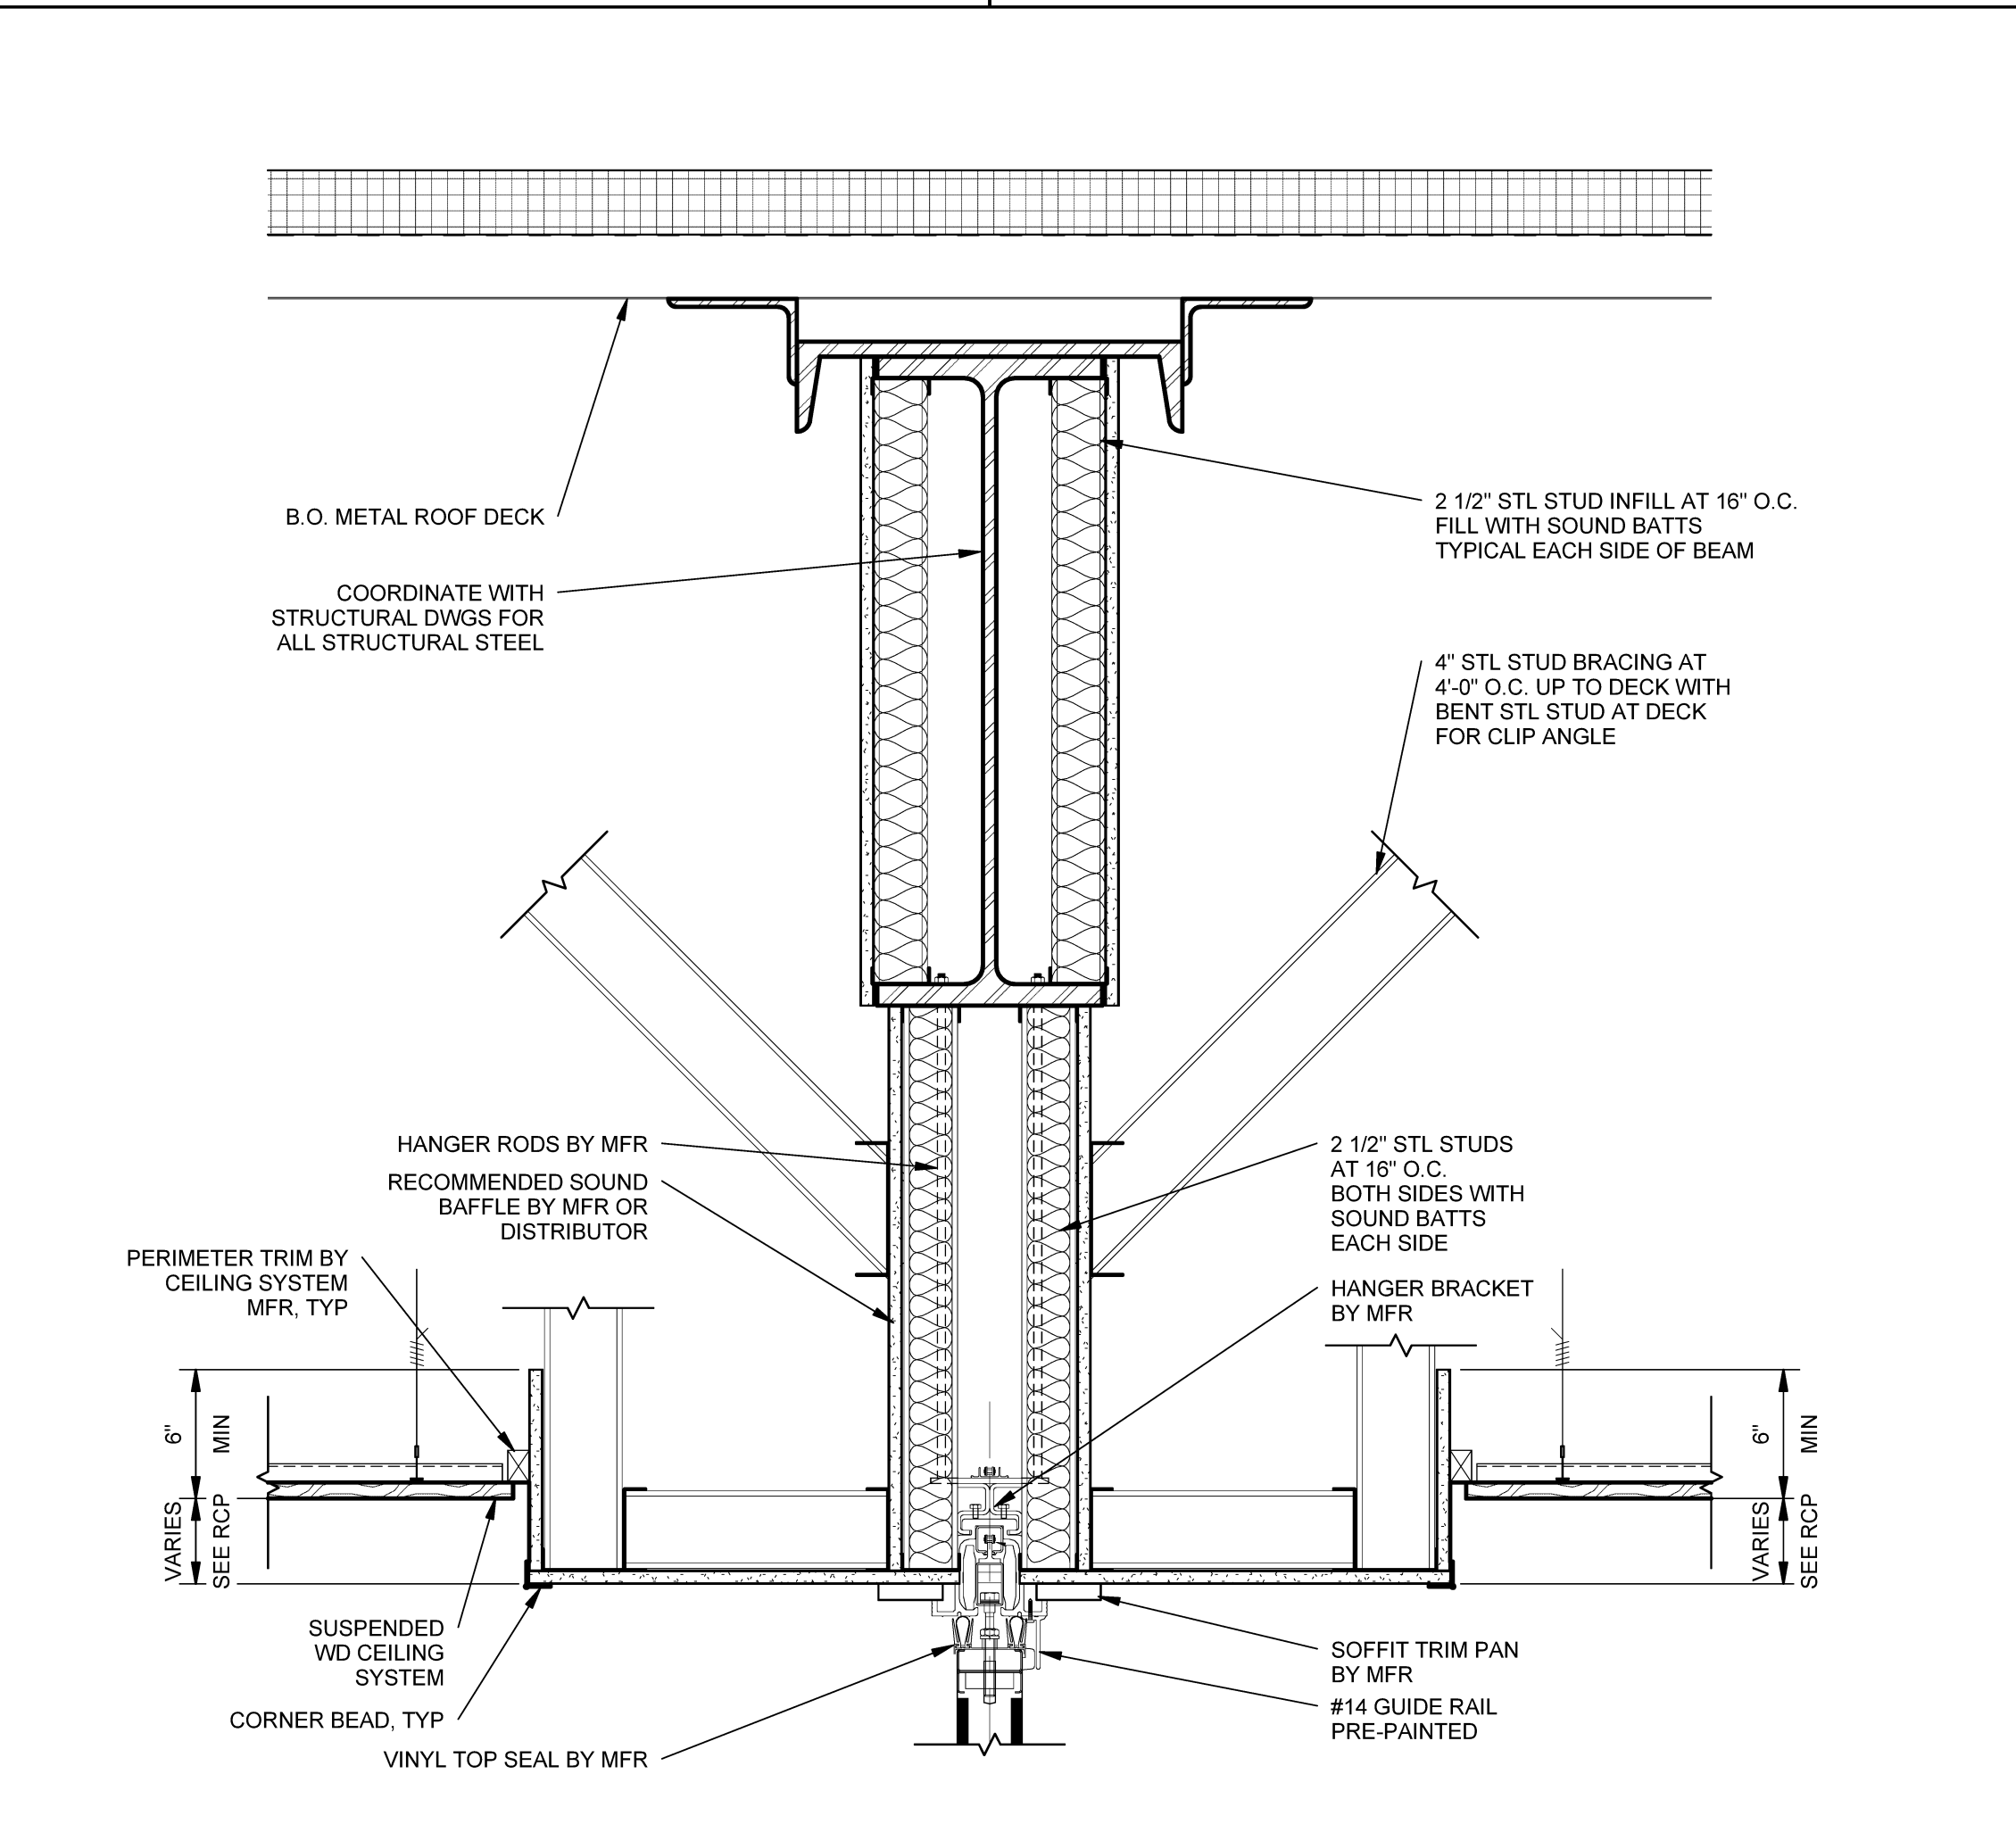


B4 FOLDING PARTITION DETAIL
SCALE: 1/2\"/>

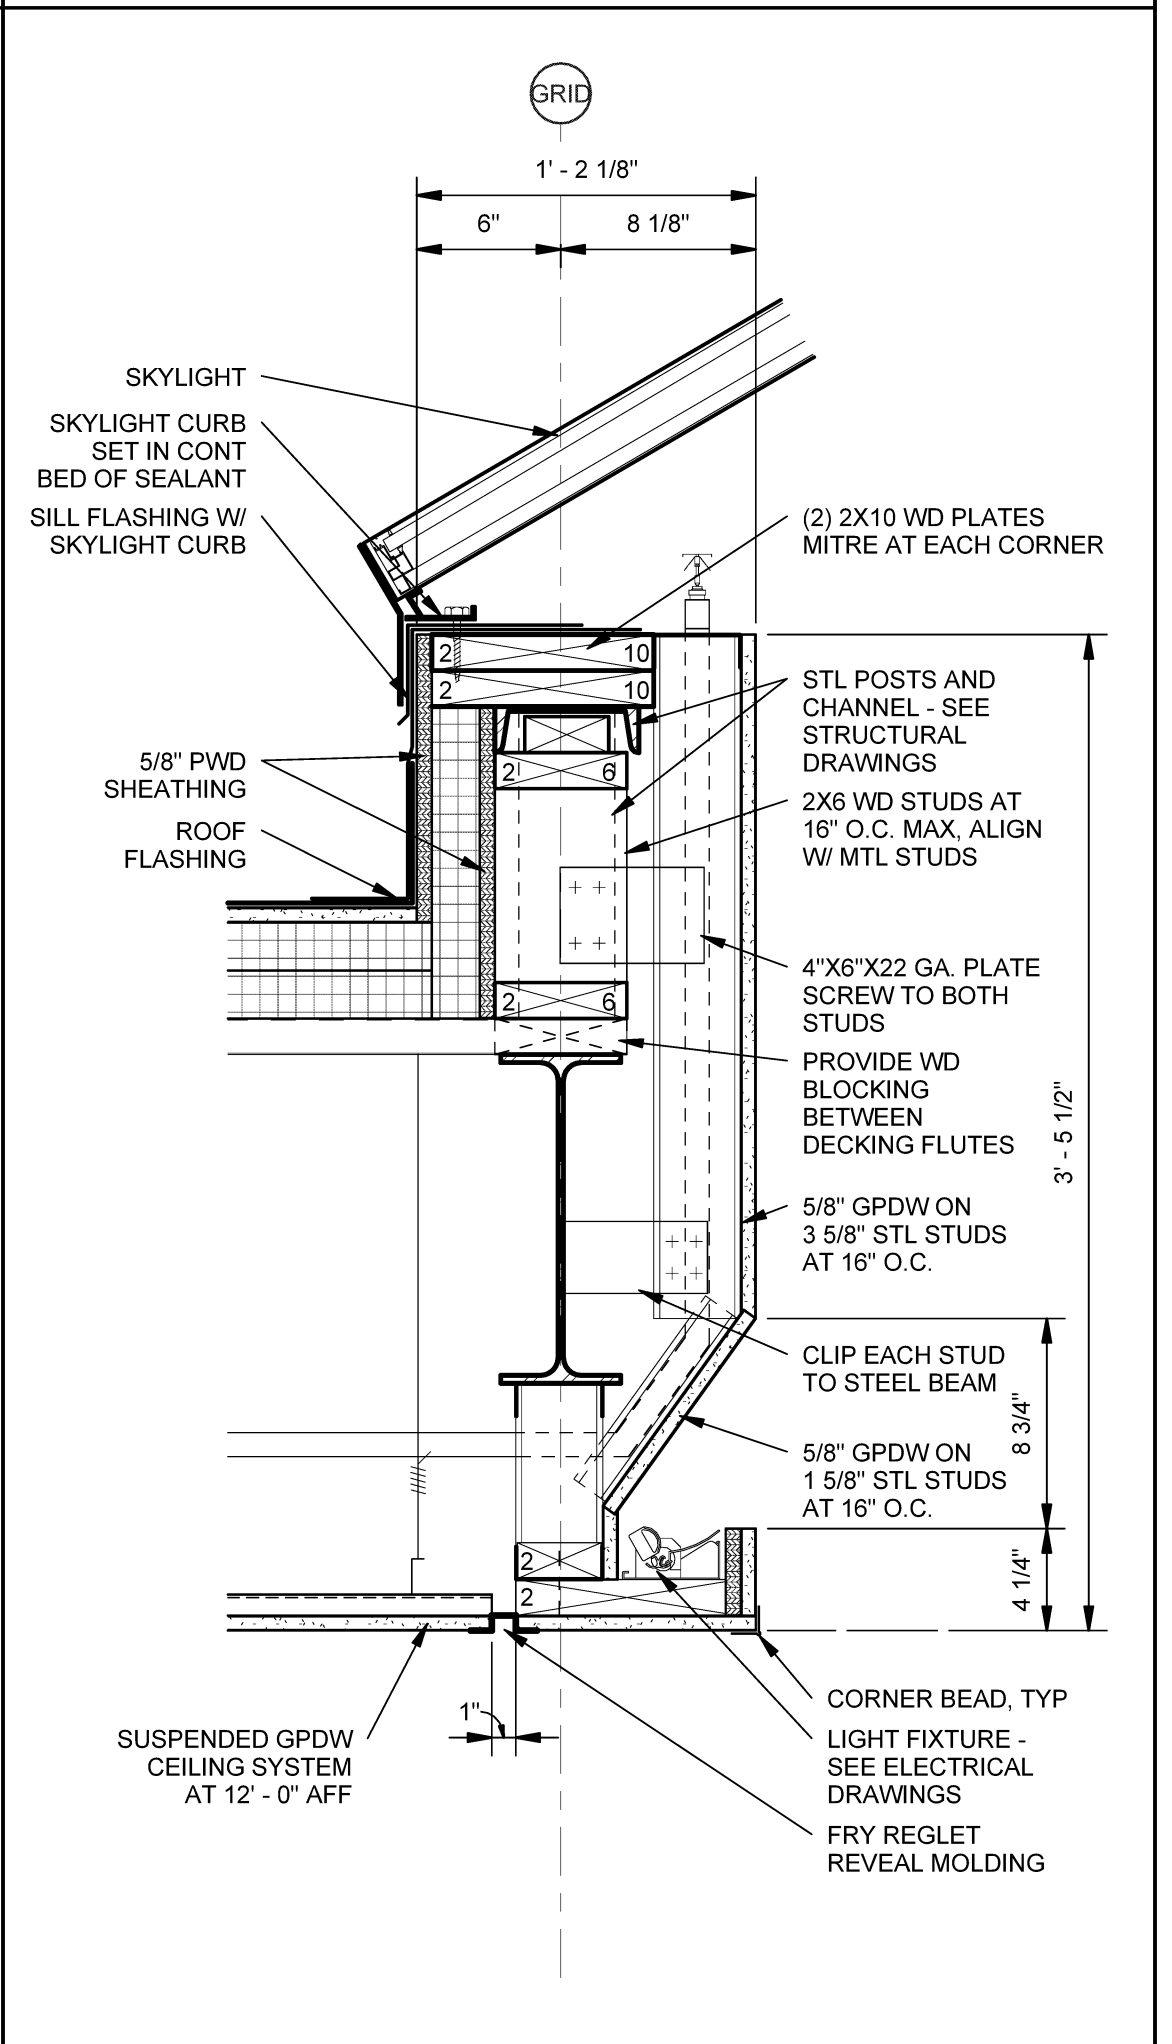


B6 SOFFIT DETAIL AT SKYLIGHT
SCALE: 1/2\"/>

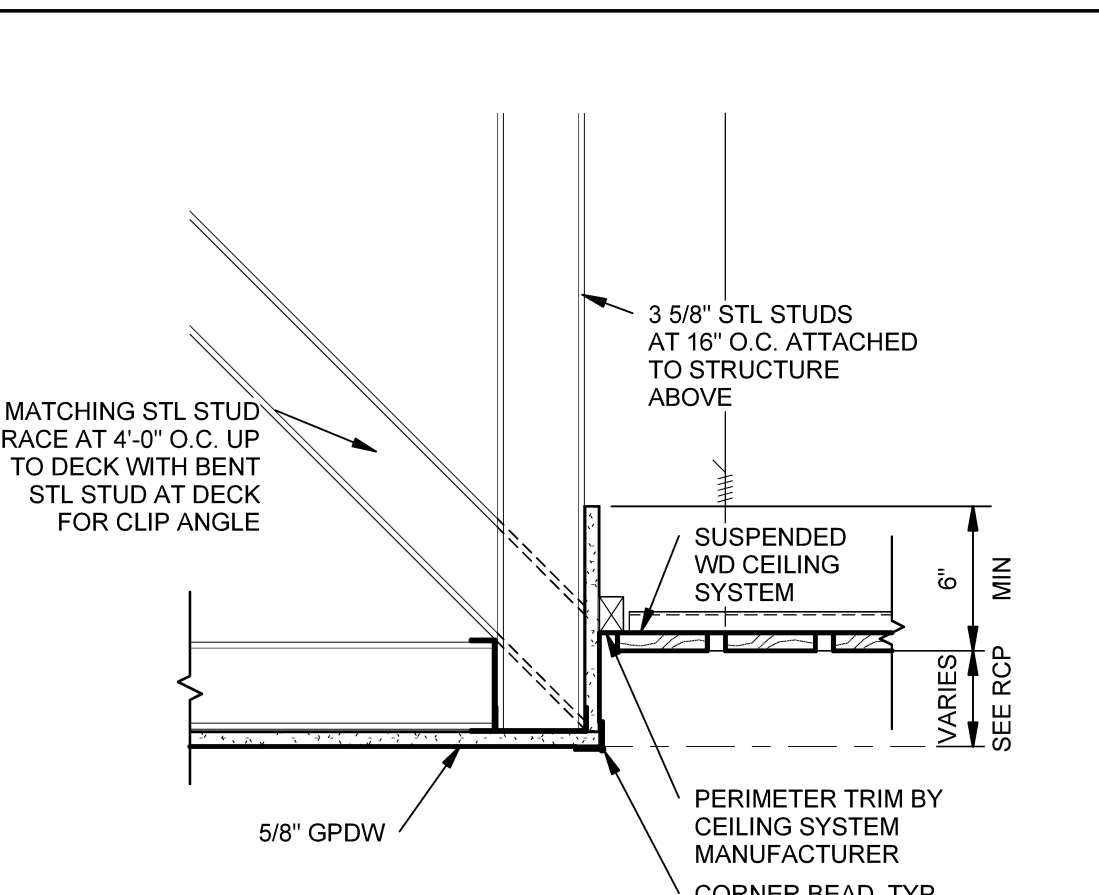


A3 SOOFFIT DETAIL AT WD CEILING SYSTEM
SCALE: 1/2\"/>

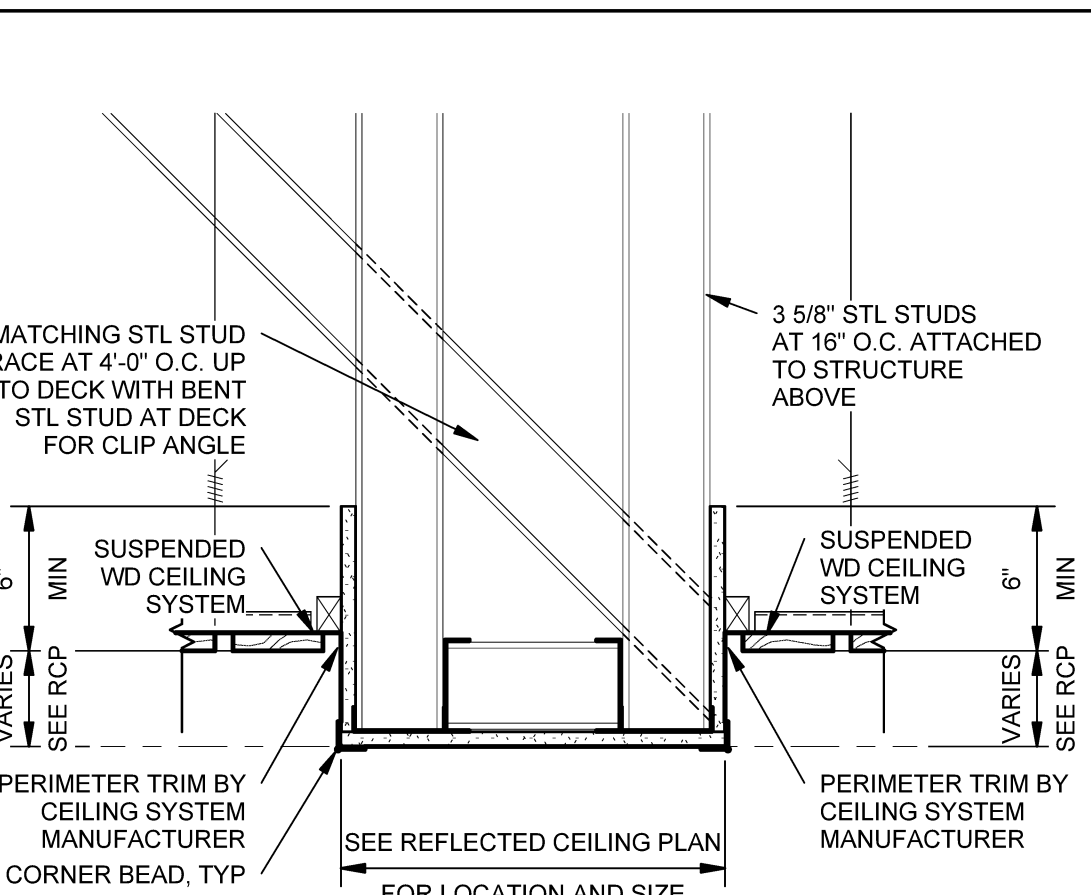

A4 SOOFFIT DETAIL AT WD CEILING SYSTEM
SCALE: 1/2\"/>

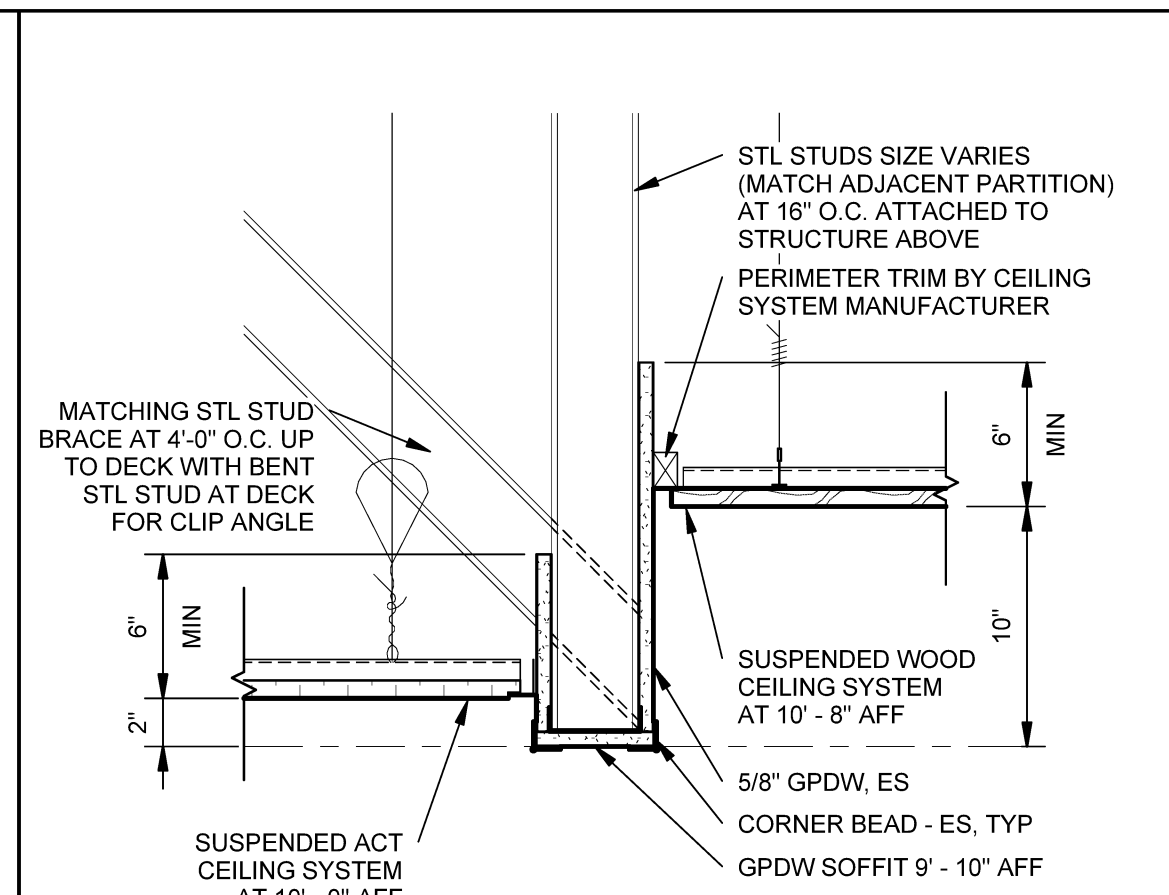

A5 SOOFFIT DETAIL AT WD CEILING SYSTEM
SCALE: 1/2\"/>

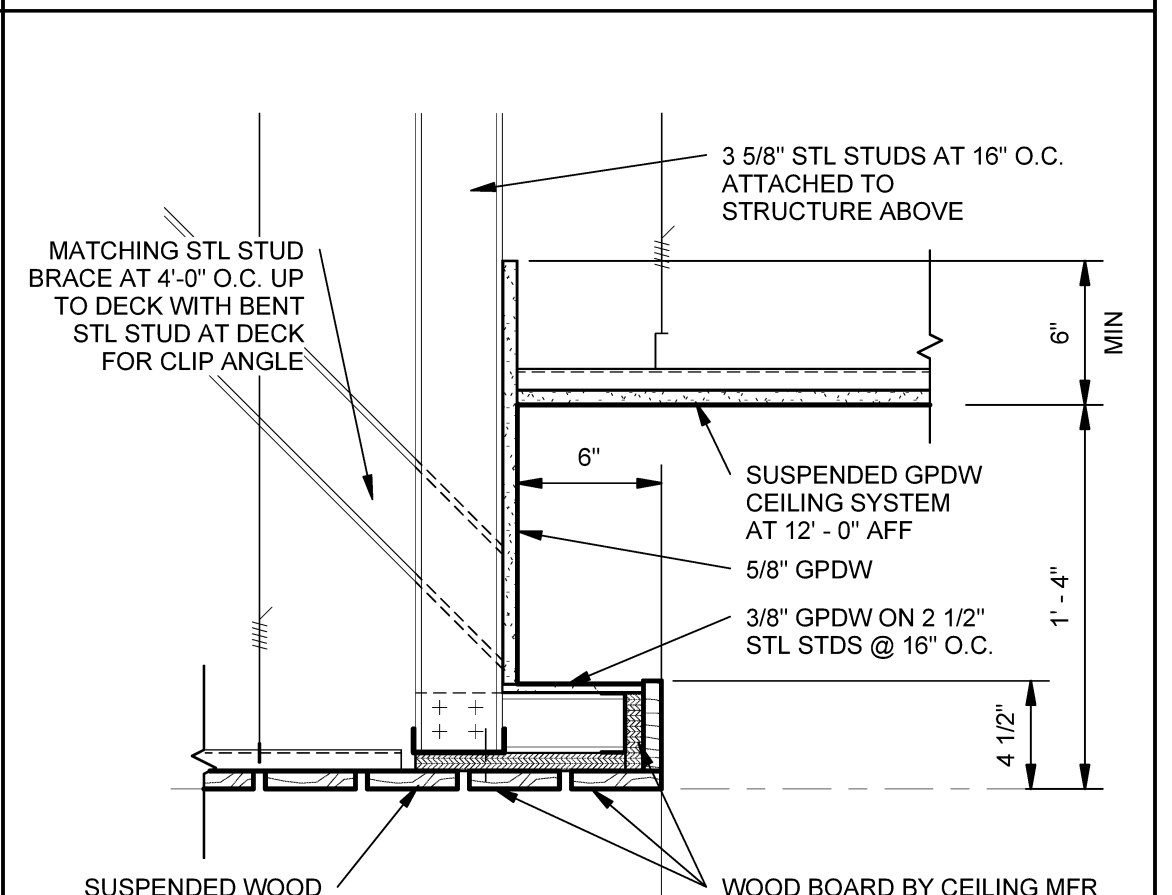

A6 SOOFFIT DETAIL AT RECEPTION
SCALE: 1/2\"/>


NOTE:
PROVIDE SMOOTH
TRANSITION FROM
ONE RADIUS TO
ANOTHER.

NOTE:
MITER ALL EXTERIOR PLYWOOD CORNERS.

NOTE:
MITER ALL EXTERIOR PLYWOOD CORNERS.

NOTE:
MITER ALL EXTERIOR PLYWOOD CORNERS.

Issues and Revisions		
Mark	Date	Description
-	03-25-16	CONSTRUCTION DOCUMENTS

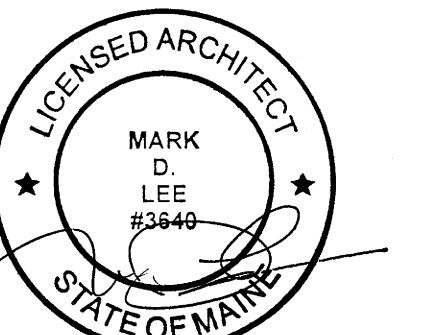

Drawing Scales

As indicated

PA/PE: Designer

Drawn By: Author

© 2016 Harriman Associates

INTERIOR DETAILS

A82.2