



HARRIMAN

AUBURN PORTLAND MANCHESTER


JEWISH COMMUNITY ALLIANCE OF SOUTHERN MAINE

PORTLAND, ME

Harriman Project No. 15309



Key Plan

Proj North

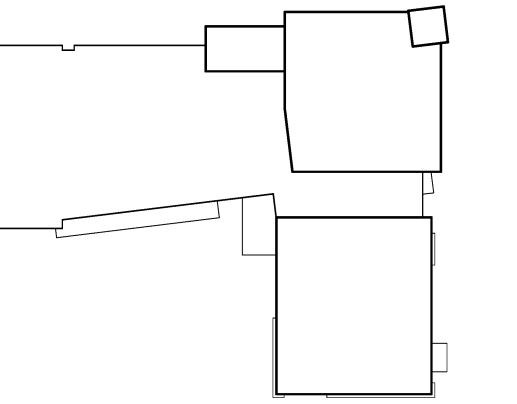

NOTES
1. COORDINATE EXACT LOCATION OF ALL EQUIPMENT WITH OTHER TRADES.
2. VFD'S ARE LOCATED IN MECHANICAL 129. COORDINATE EXACT LOCATION OF VFD'S WITH DIVISION 23.

Mark	Date	Description
03-25-16		CONSTRUCTION DOCUMENTS

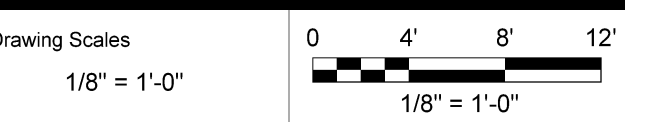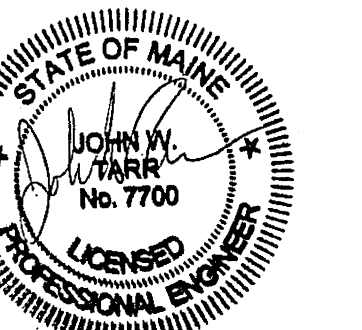

PA/PE: JWT © 2016
Drawn By: JMB Harriman Associates

MECHANICAL CONNECTIONS PLAN

E25.1



1 MECHANICAL EQUIPMENT CONNECTIONS
SCALE: 1/8" = 1'-0"

Plot Date: 3/23/2016 11:01:21 AM