



NOTES:

1. INSTALLATION TO BE COMPLETED IN ACCORDANCE WITH SPECIFICATIONS BY FACTORY AUTHORIZED INSTALLERS.
2. THE GRASS MUST BE INSTALLED AND SEAMED WITH ADJACENT PIECES RUNNING IN THE SAME DIRECTION; SEAMS SHOULD BE GLUED WITH SUITABLE SEAMING GLUE AND SEAMING CLOTH

1 ARTIFICIAL TURF AT TODDLER AREA
1"= 1'- 0"

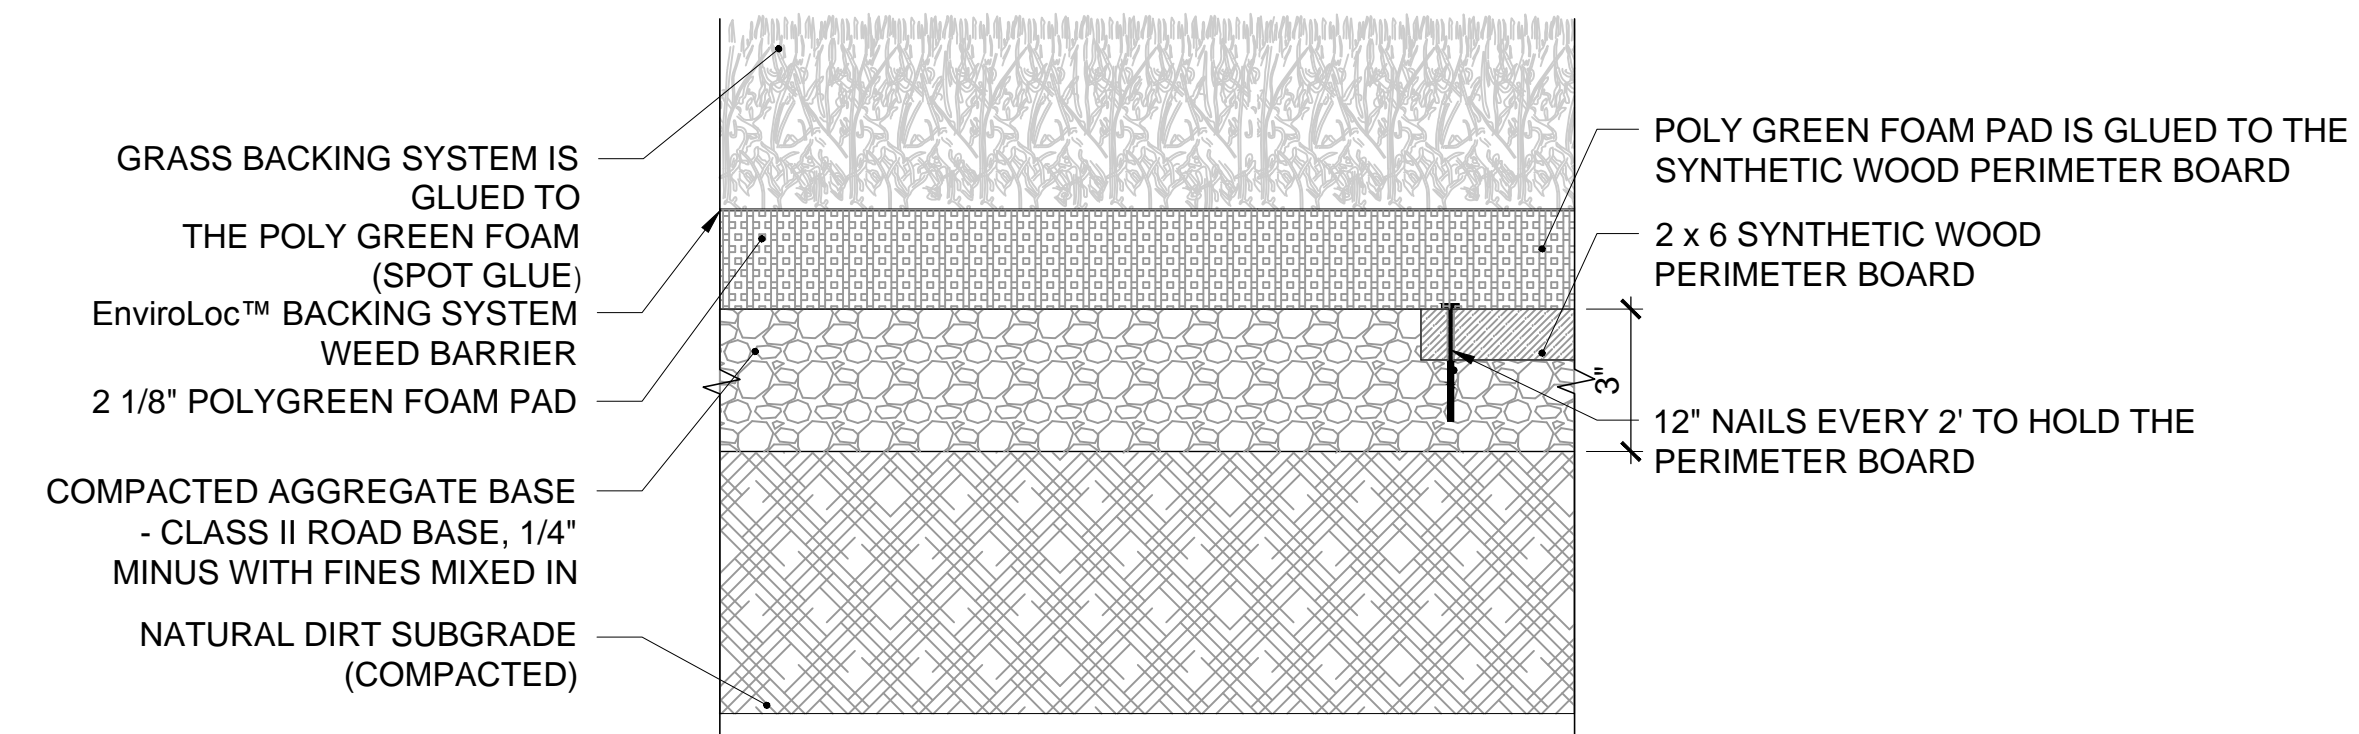

2 ARTIFICIAL LAWN: ENLARGEMENT
N.T.S.

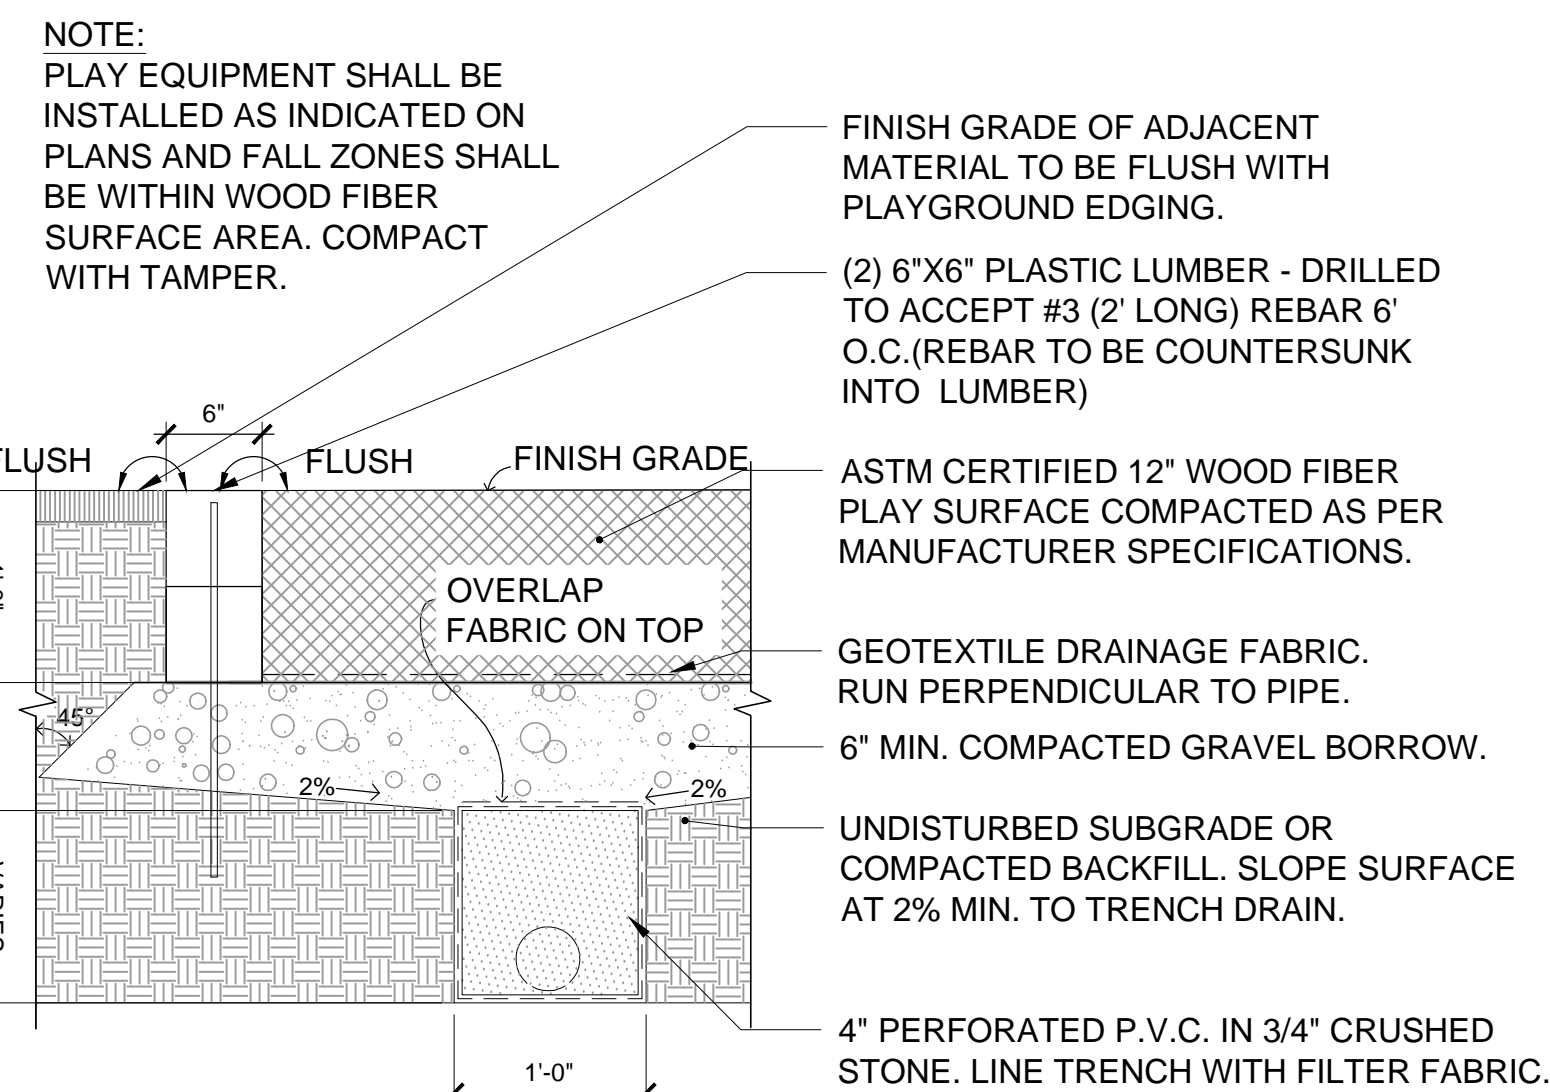


3 ENGINEERED WOOD FIBER PLAY SURFACE
1"= 1'- 0"

Jewish Community Alliance of Southern Maine

Proposed Neighborhood Center

Portland, Maine

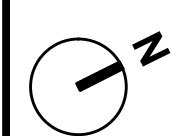

Mark	Date	Description
	03-25-16	ISSUED FOR BID
		PROJECT NO: J-0096
		FILE:
		DRAWN BY: ARW
		CHECKED:
		APPROVED BY:

HARDSCAPE DETAILS (PAVEMENTS)

SCALE: AS NOTED