



1 PLANTER WALL
1" = 1'-0"

2 FENCE AT PLANTER WALL
1" = 1'-0"

3 STONE VENEER WALL
1" = 1'-0"

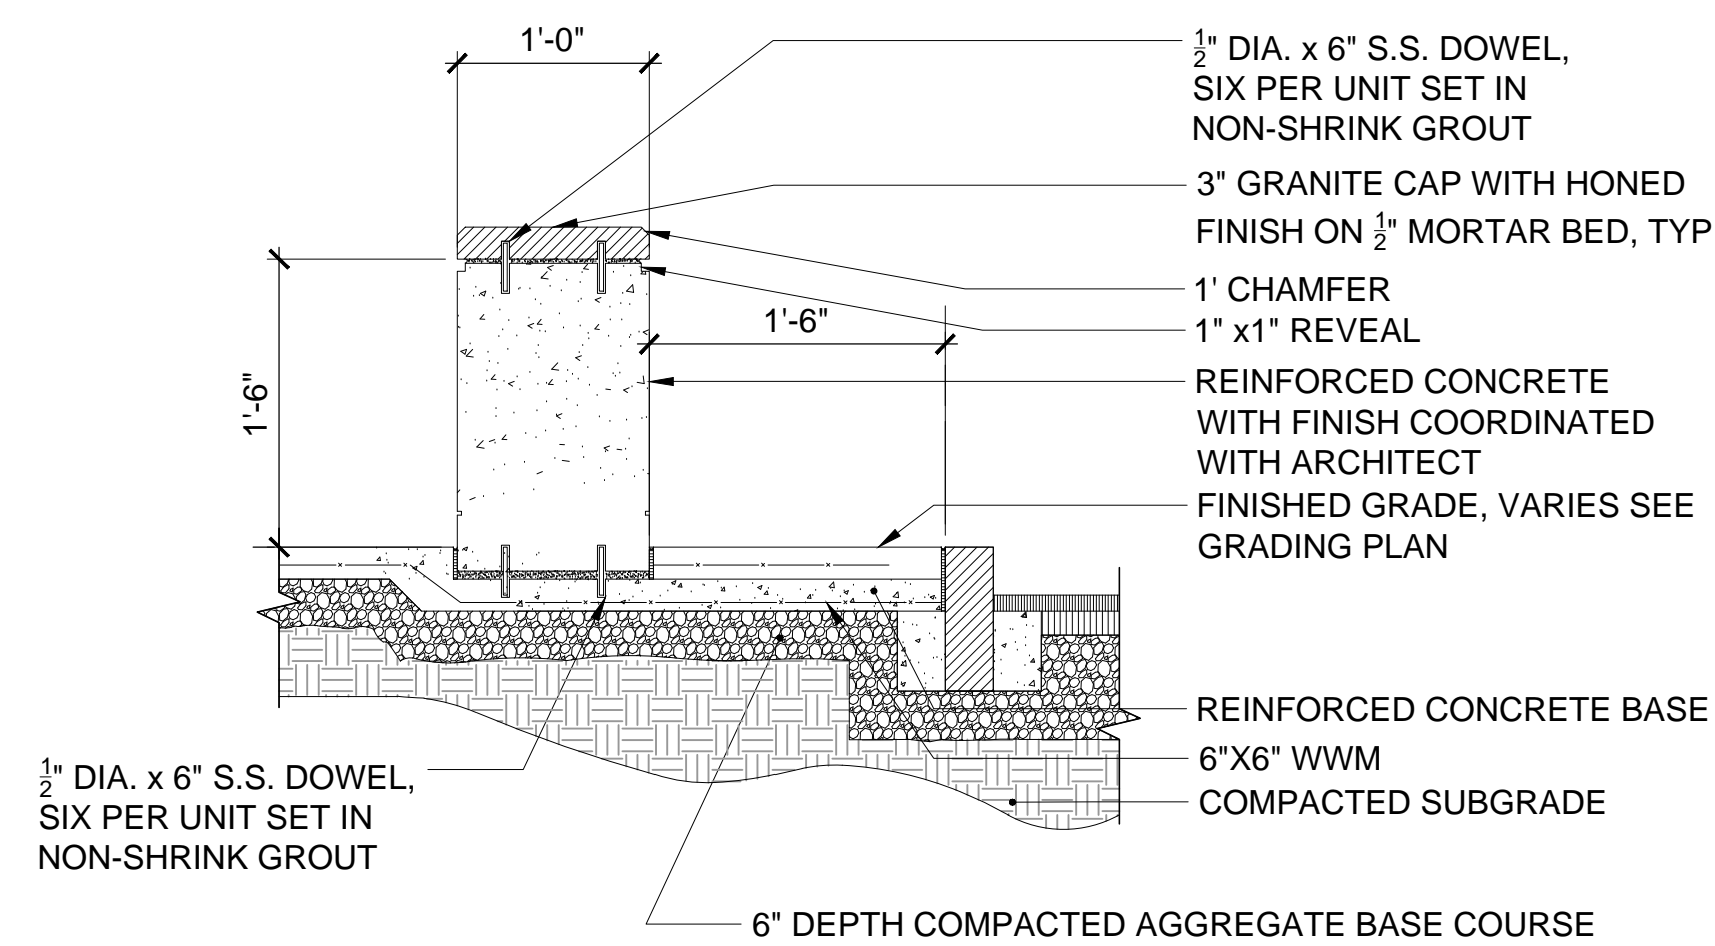

4 PRECAST CONCRETE SEATWALL WITH GRANITE CAP
N.T.S.

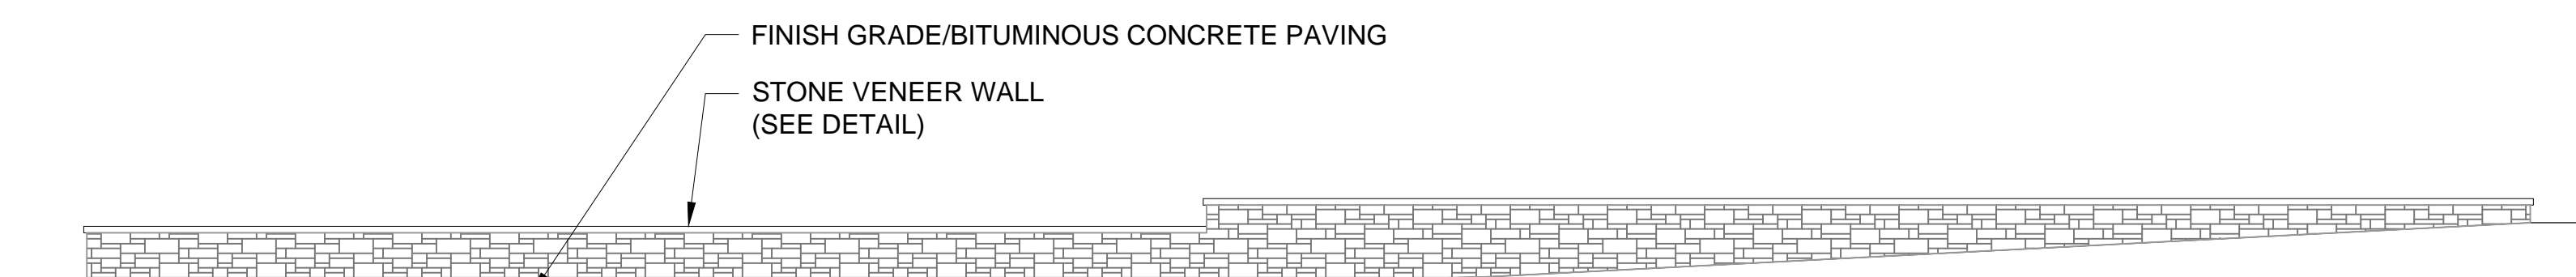


5 LESSON AREA WALL EXTENDED ELEVATION
1/4" = 1'-0"

Jewish
Community
Alliance of
Southern Maine

Proposed
Neighborhood
Center

Portland, Maine

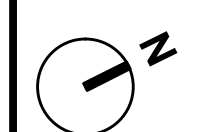

Mark	Date	Description
	03-25-16	ISSUED FOR BID
		PROJECT NO: J-0096
		FILE:
		DRAWN BY: ARW
		CHECKED:
		APPROVED BY:

HARDSCAPE DETAILS
(CONCRETE)

SCALE: AS NOTED