




6 IN LINE PARALLEL PUMP SCALE: 1/8" = 1'-0"

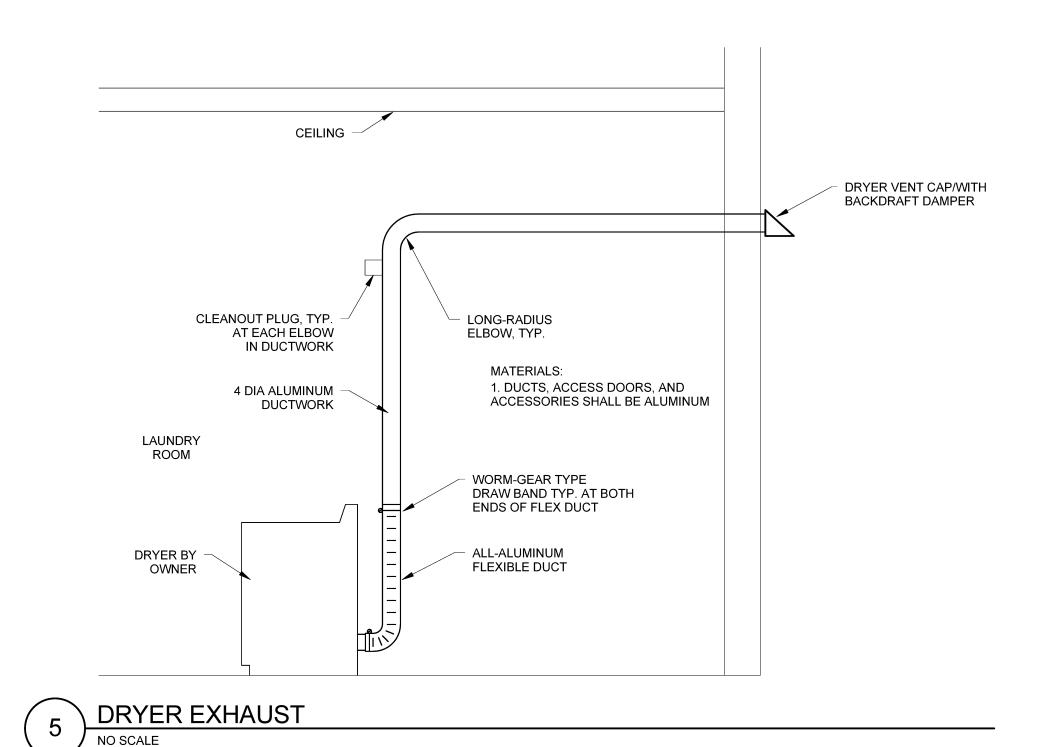

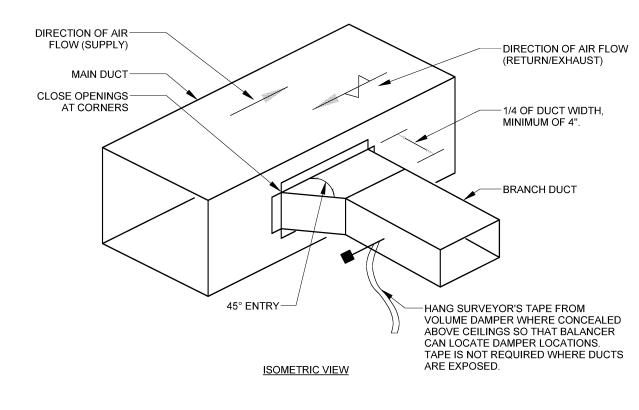

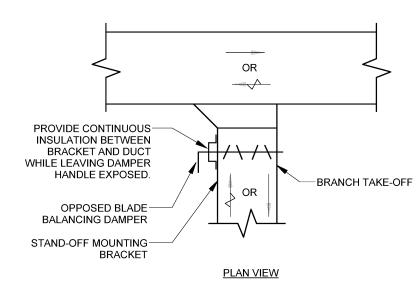

VOLUME DAMPERS:


1. PROVIDE STAND-OFF BRACKETS ON INSULATED DUCTS.

2. INSULATE UNDER BRACKETS, SEAL VAPOR BARRIER TO BRACKETS.

3. PROVIDE LOCKING, INDICATING QUADRANTS.

SIDE BRANCH TAKE-OFF


SCALE: 1/8" = 1'-0"

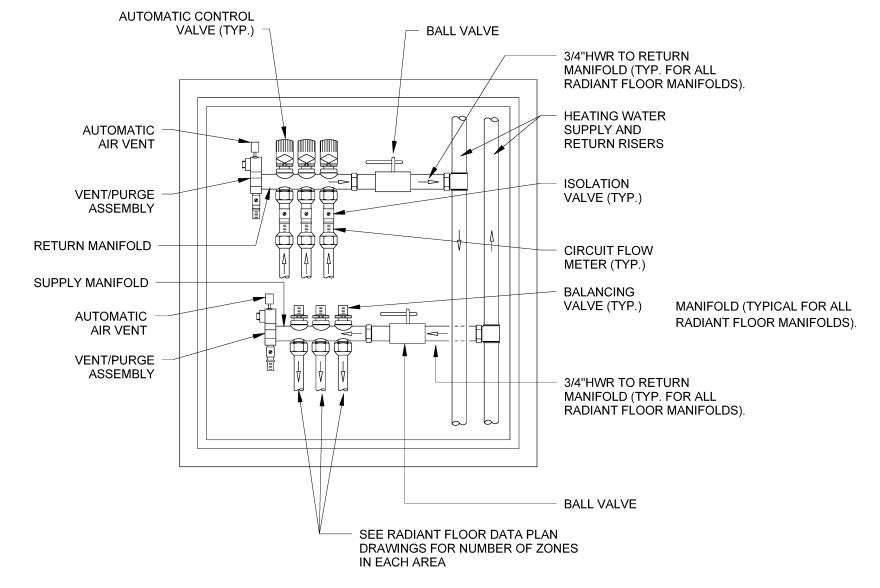

7 RADIANT FLOOR MANIFOLD

SCALE: 1/8" = 1'-0"

USE MITERED ONLY WHERE SPACE IS TOO TIGHT FOR RADIUS, OR WHERE INDICATED ON DRAWINGS.

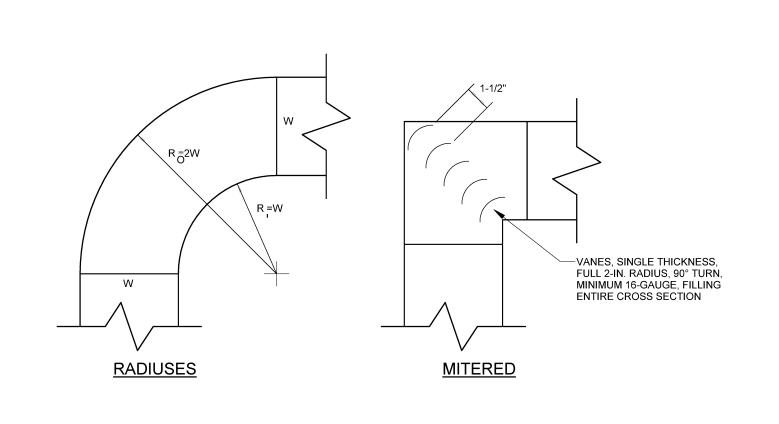

PRIOR TO INSTALLATION OF ANY ELBOWS, SUBMIT TO THE ENGINEER A SAMPLE OF EACH TYPE OF 90-DEGREE ELBOW, AT LEAST 12x12 DUCT SIZE, BUT MAY BE LARGER IF IT IS TO BE USED IN THE PROJECT. DELIVER TO THE ENGINEER'S OFFICE. ALLOW AT LEAST 1 WEEK NOTICE FOR REVIEW. APPROVED SAMPLES MAY BE RETURNED TO THE CONTRACTOR FOR USE IN THE PROJECT - PROVIDE RETURN SHIPPING SERVICES AS REQUIRED

DUCT ELBOW


SCALE: 1/8" = 1'-0"

HARRIMAN

JEWISH COMMUNITY ALLIANCE OF SOUTHERN MAINE

AUBURN PORTLAND MANCHESTER

P	ORTLAND, ME	
Harriman Project No.	15309	
Key Plan	Pro	oj North

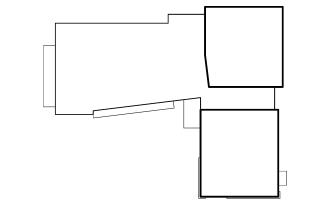

Issues and Revisions

Mark Date Description

03-25-16 CONSTRUCTION DOCUMENTS

CLIFTON W
GREIM
NO 6405

CENSE

SOONAL ENIMINATION

Drawing Scales

NO SCALE

PA / PE: CG

Drawn By: MDHS

C 2016

Harriman Associates

DETAILS

M30.1