



HARRIMAN



AUBURN PORTLAND MANCHESTER

JEWISH COMMUNITY ALLIANCE OF SOUTHERN MAINE


PORTLAND, ME

Harriman Project No. 15309


Key Plan

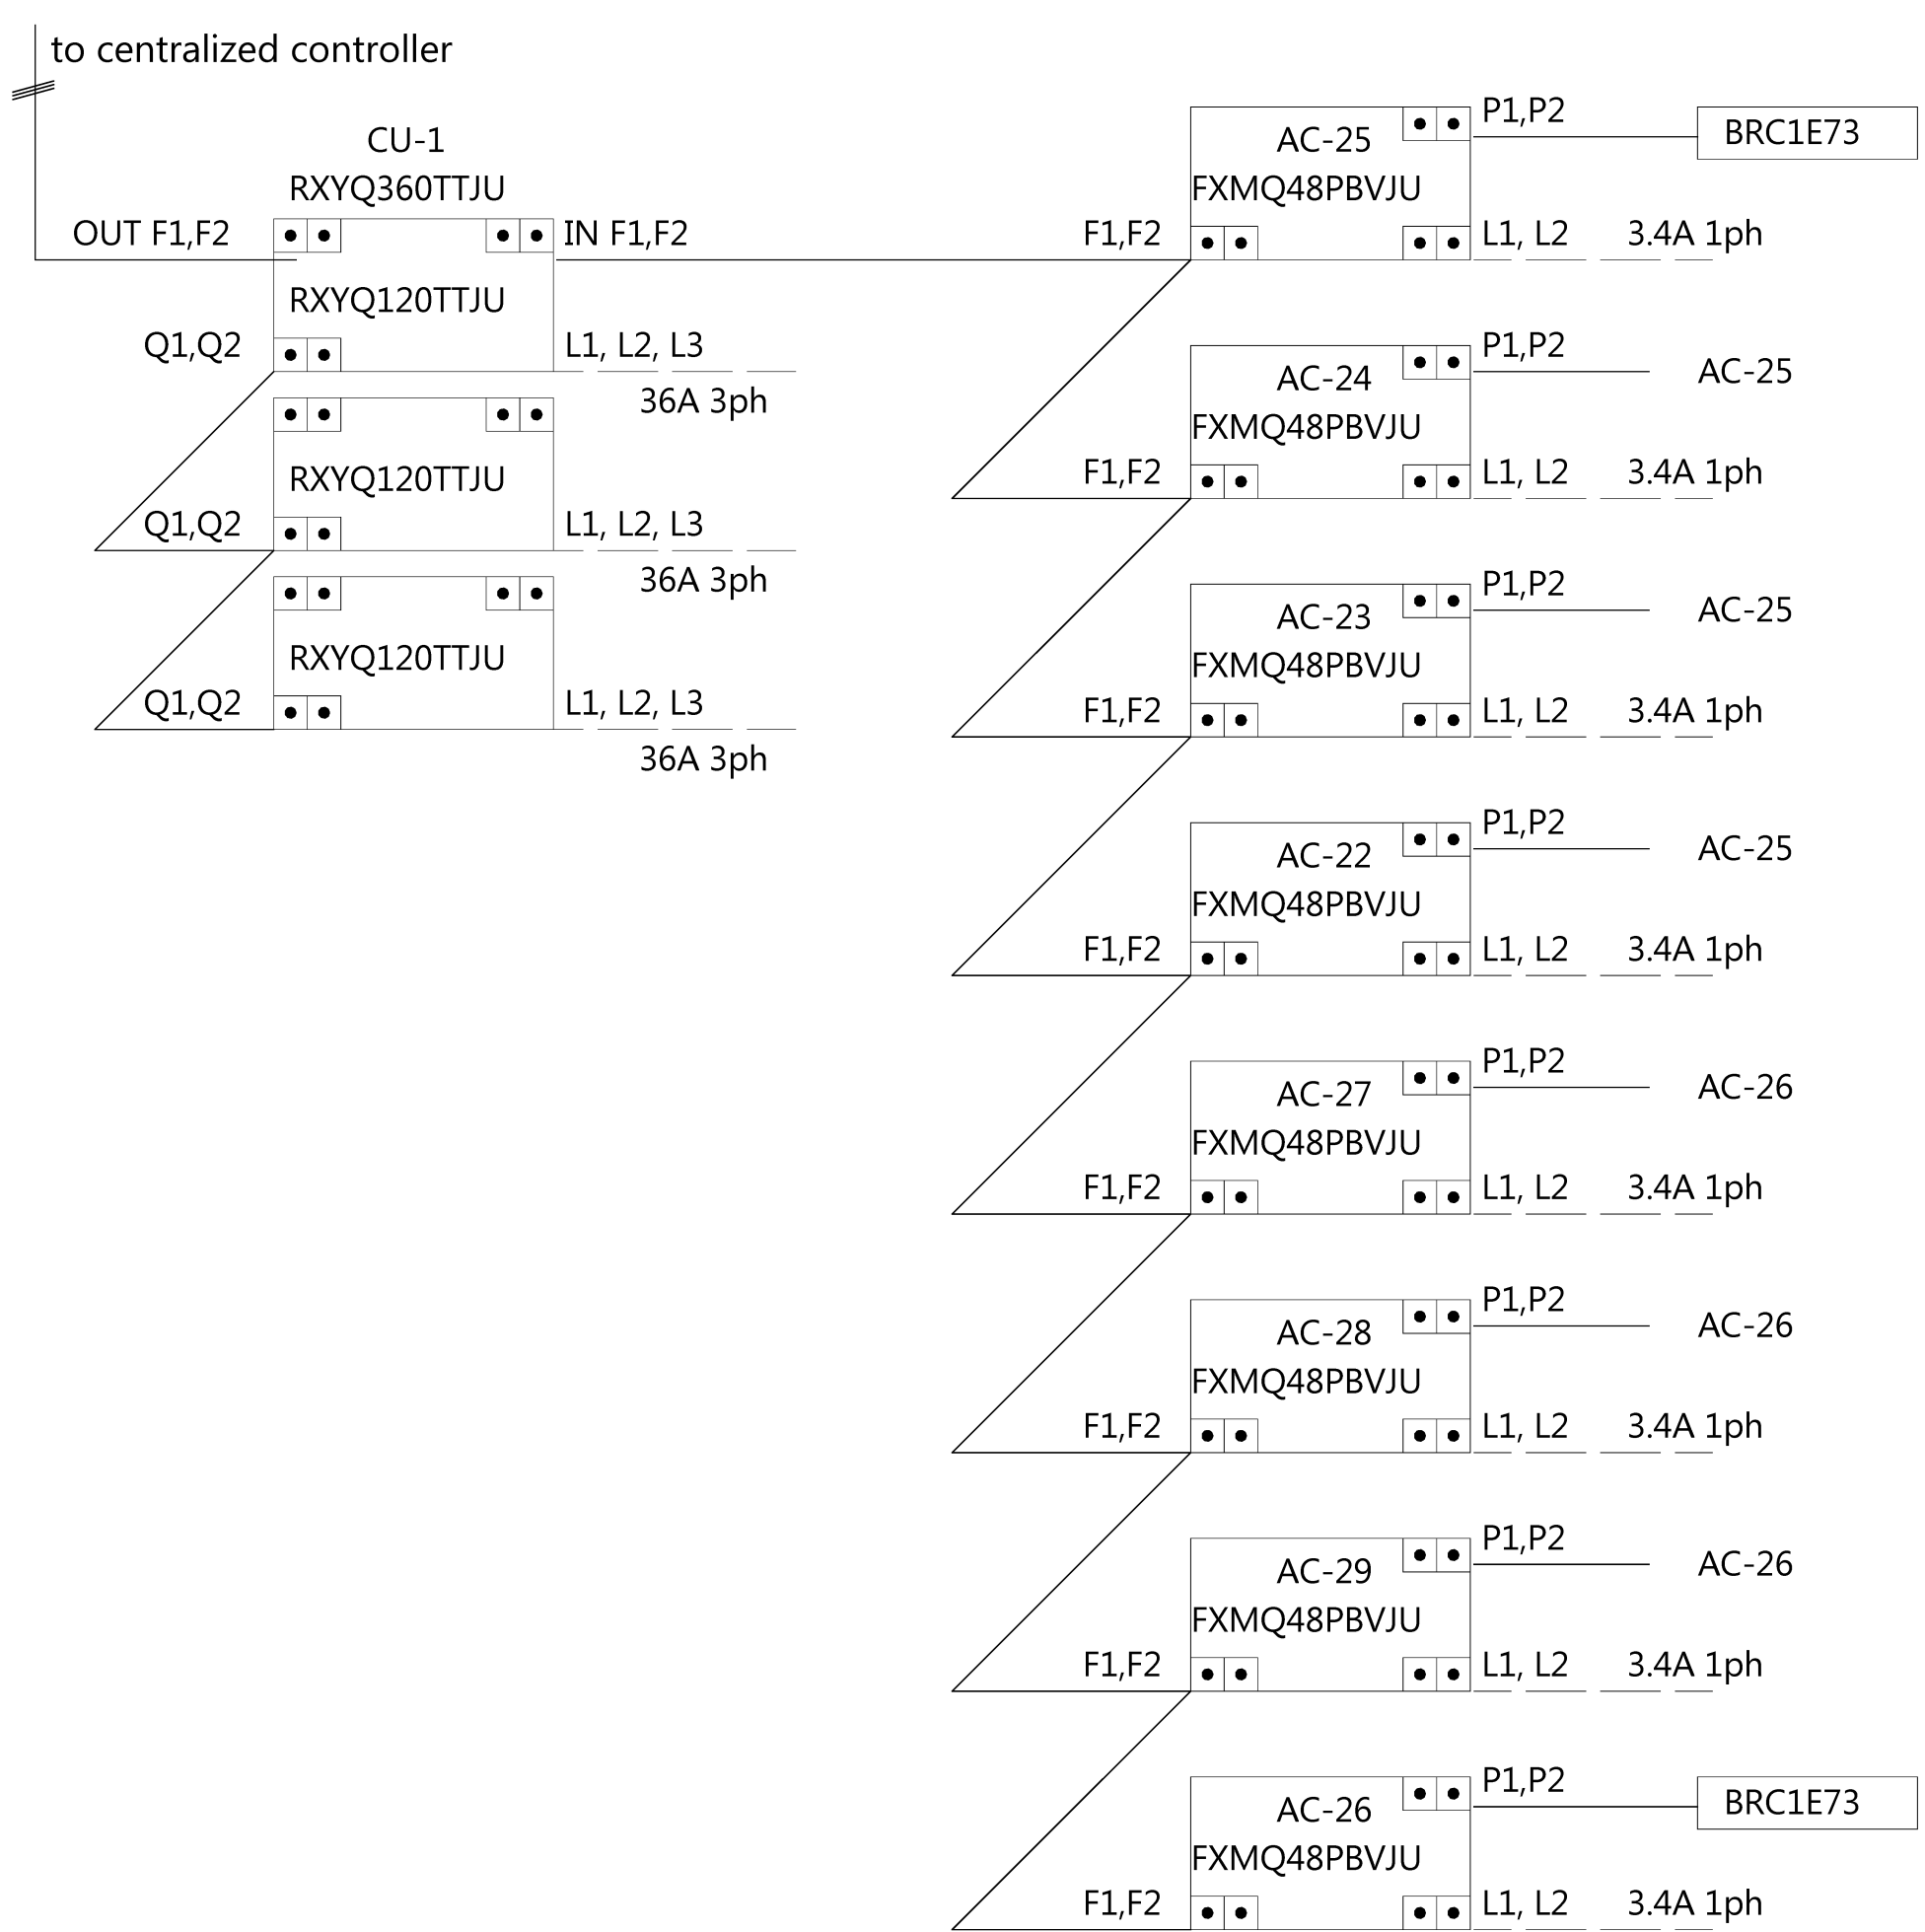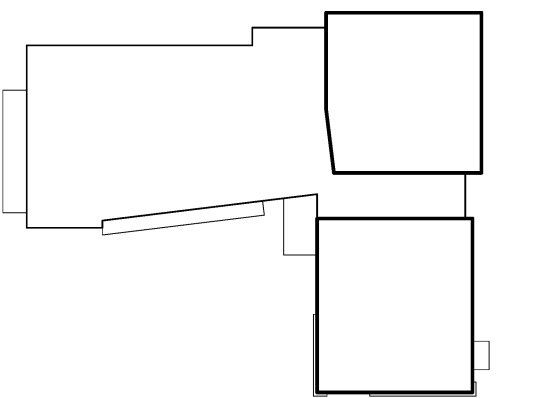

1 CU-1 WIRING DETAIL NO SCALE

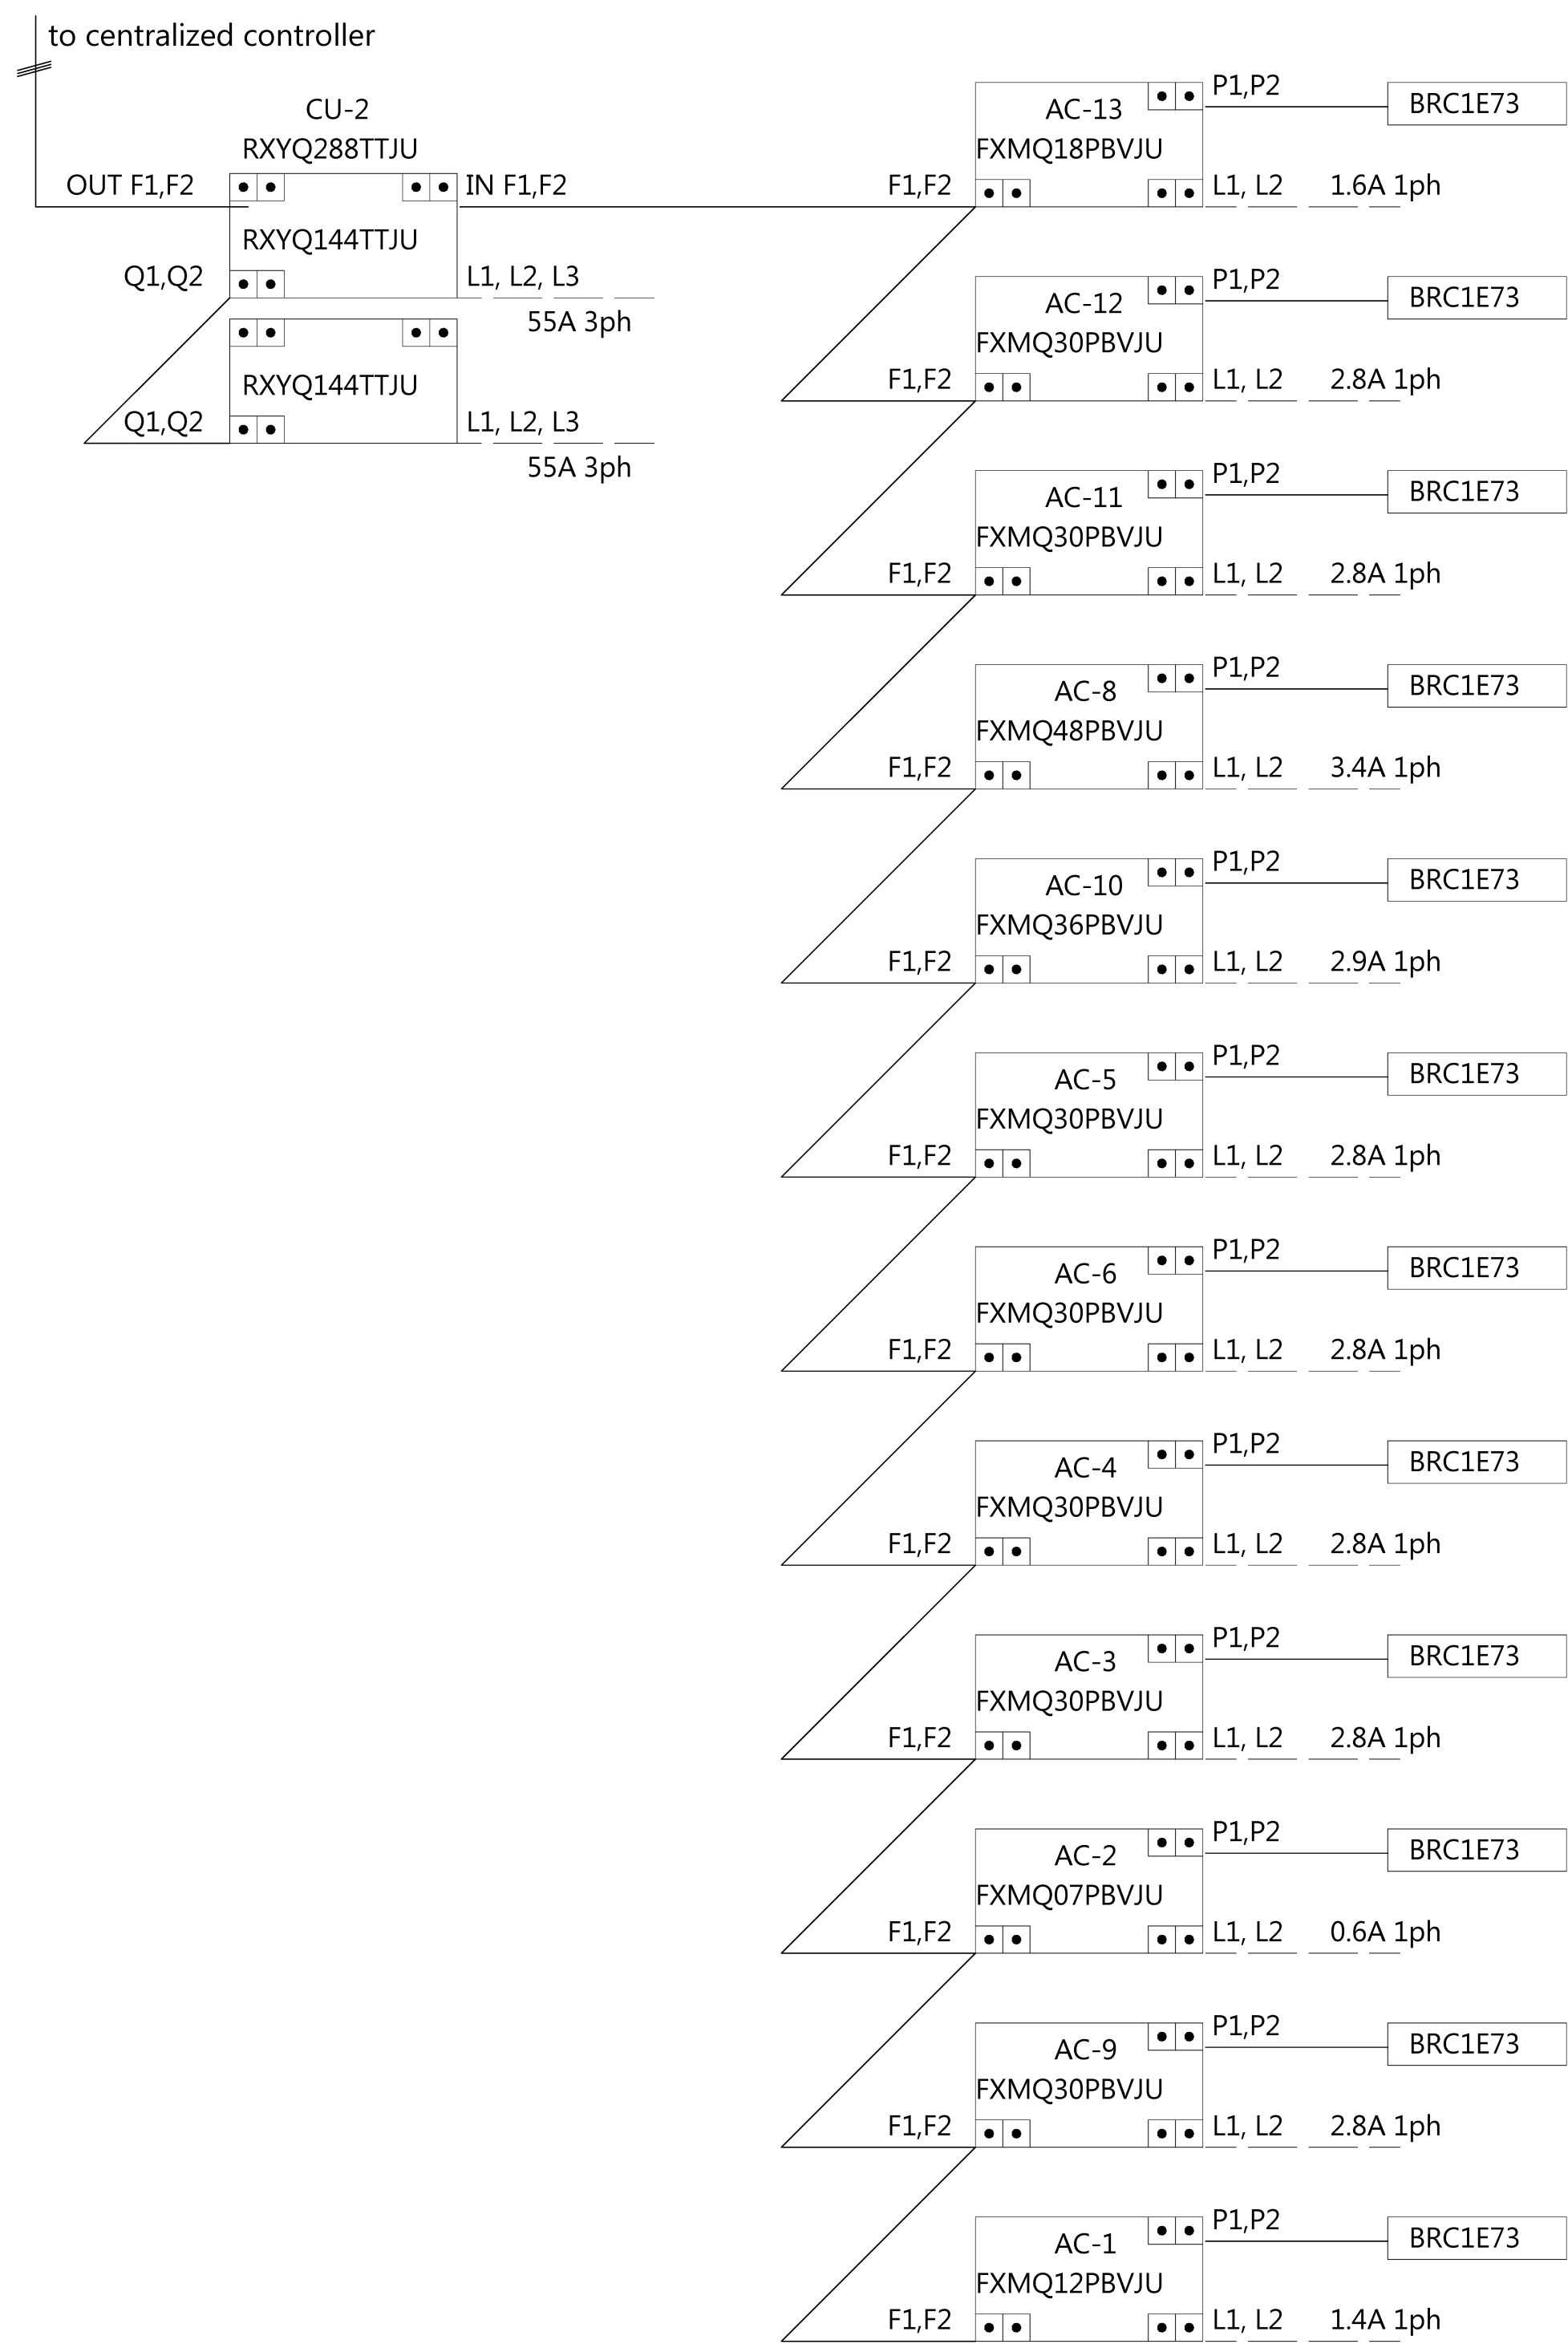


2 CU-2 WIRING DETAIL NO SCALE

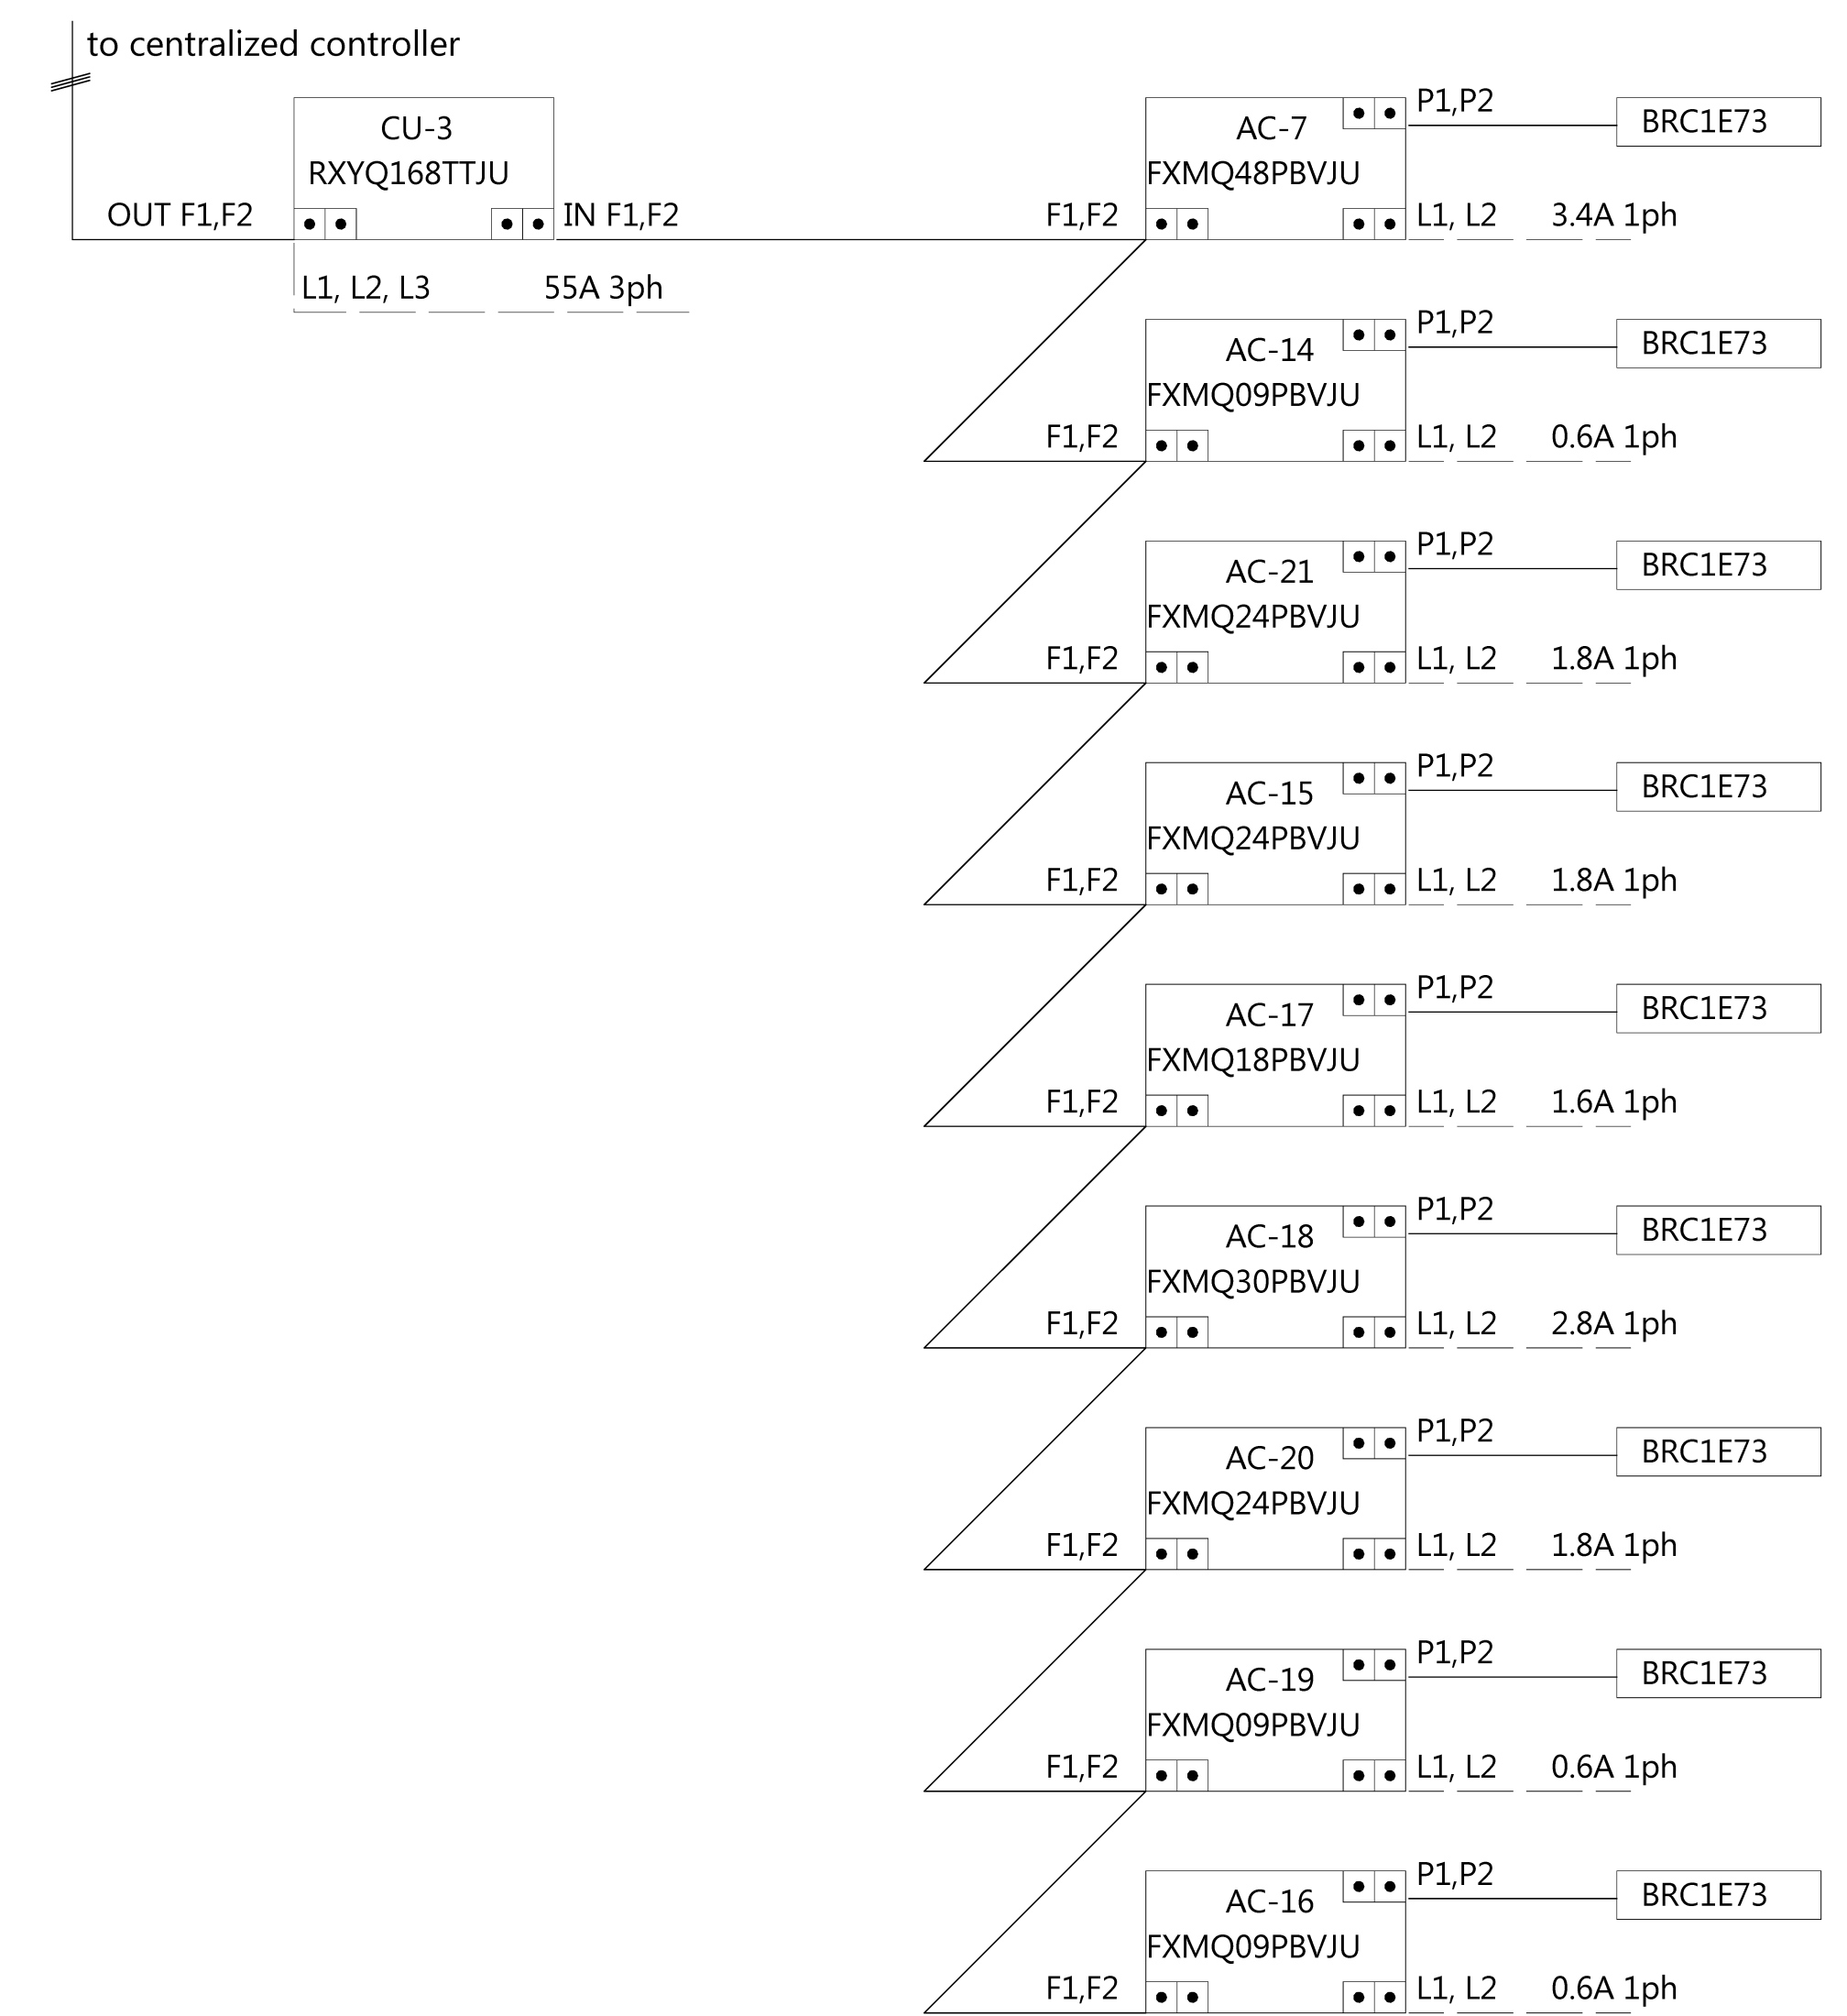

3 CU-3 WIRING DETAIL NO SCALE

Mark	Date	Description
	03-25-16	CONSTRUCTION DOCUMENTS

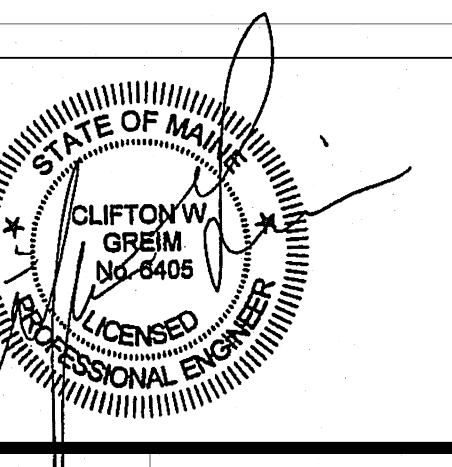

Drawing Scores	
NO SCALE	--
--	--
--	--
PA / PE: CG	© 2016 Harriman Associates
Drawn By: MDHS	

DETAILS

M30.3