

1 GANG BATHROOM DRAINAGE PIPING  
NO SCALE

2 DOMESTIC WATER ENTRANCE & WATER HEATER DETAIL  
SCALE:

3 DOMESTIC WATER HEATER VENTING DETAIL  
SCALE:



HARRIMAN


AUBURN PORTLAND MANCHESTER

JEWISH COMMUNITY  
ALLIANCE  
OF SOUTHERN MAINE


PORTLAND, ME

Harriman Project No. 15309

Key Plan Proj North

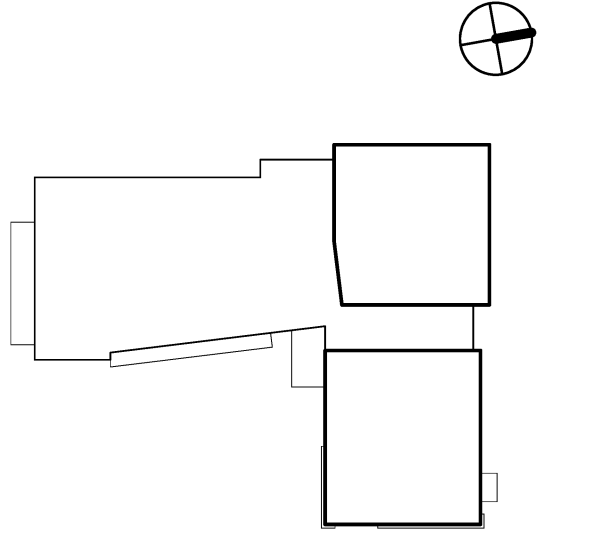

Issues and Revisions		
Mark	Date	Description
	09-04-15	DESIGN DEVELOPMENT REVIEW
	03-25-16	CONSTRUCTION DOCUMENTS

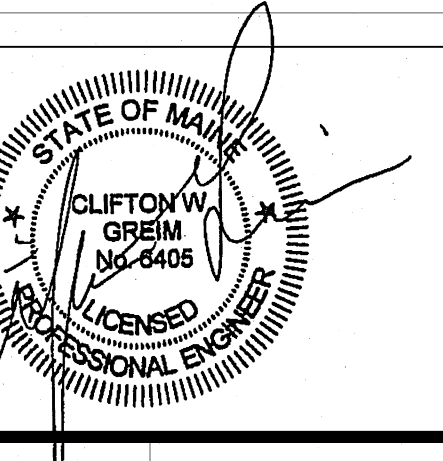

Drawing Scales	
1/2" = 1'-0"	---
---	---
---	---
---	---
PA / PE: CG	© 2016 Harriman Associates
Drawn By: MAM	

SECTIONS & DETAILS

P40.0