



HARRIMAN

AUBURN PORTLAND MANCHESTER



JEWISH COMMUNITY ALLIANCE OF SOUTHERN MAINE

PORTLAND, ME


Harriman Project No. 15309

Key Plan


Proj North

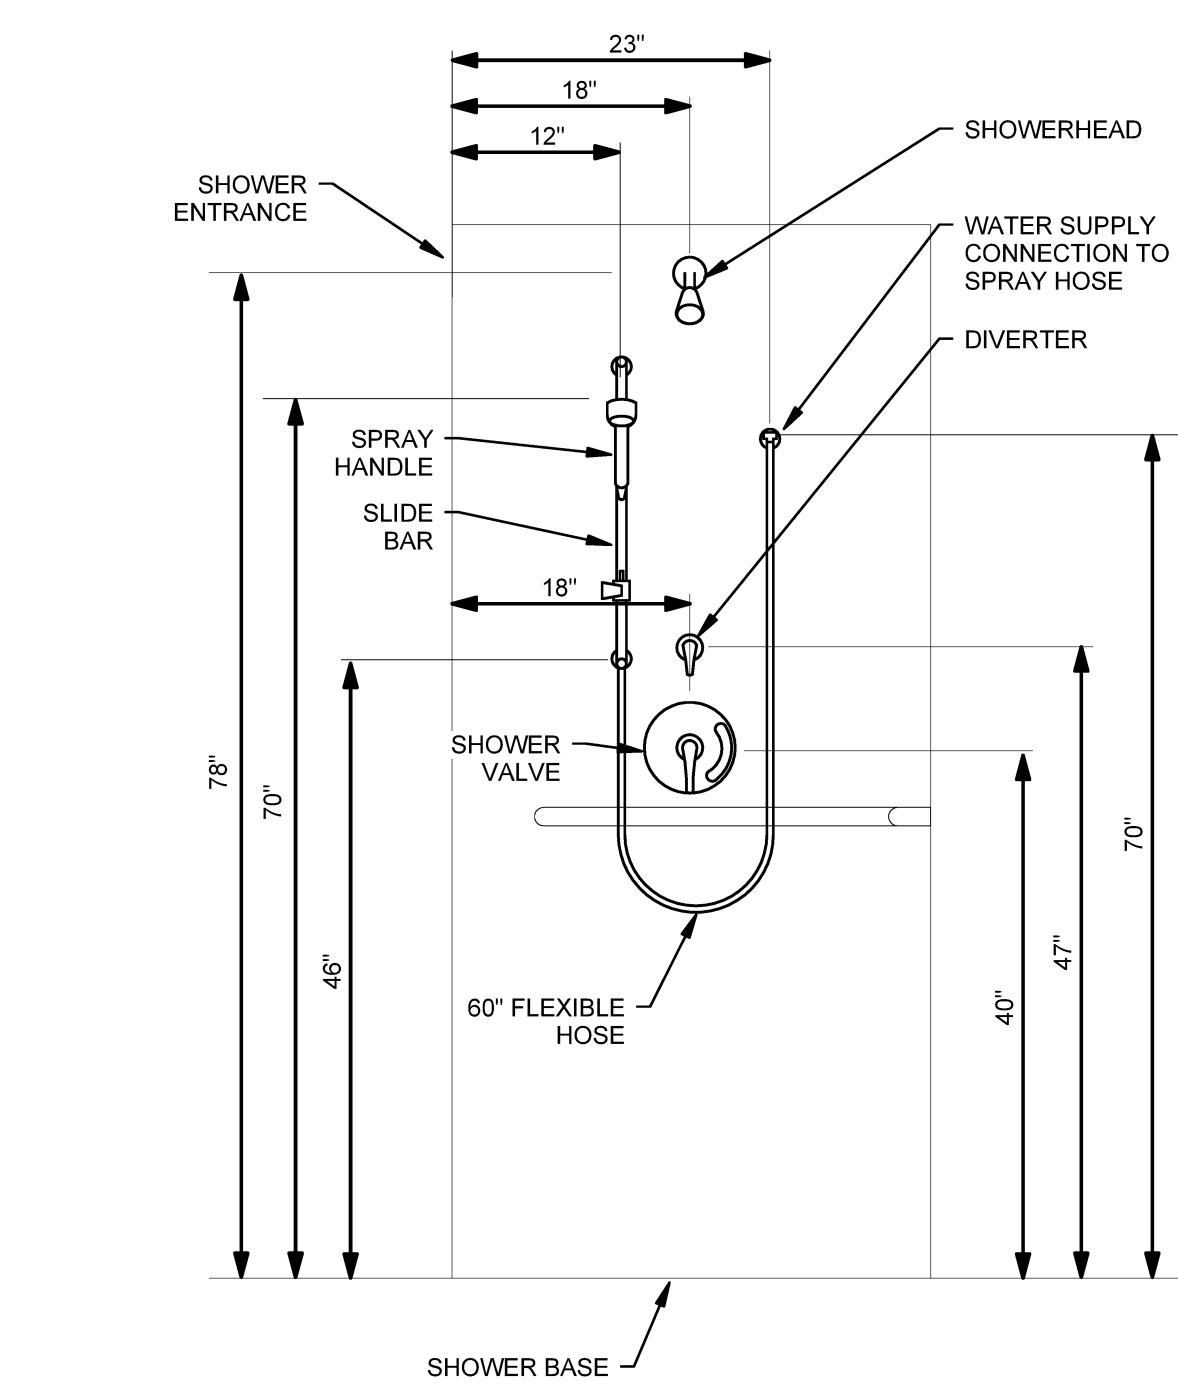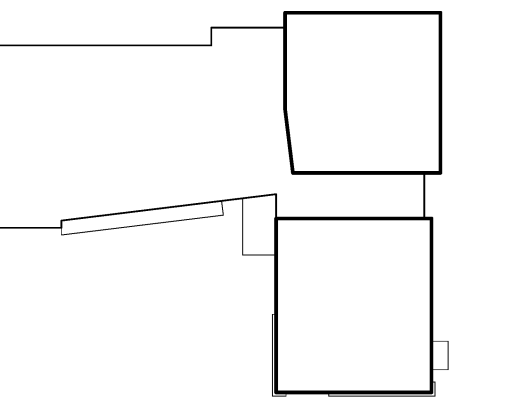


1 ADA SHOWER
NO SCALE

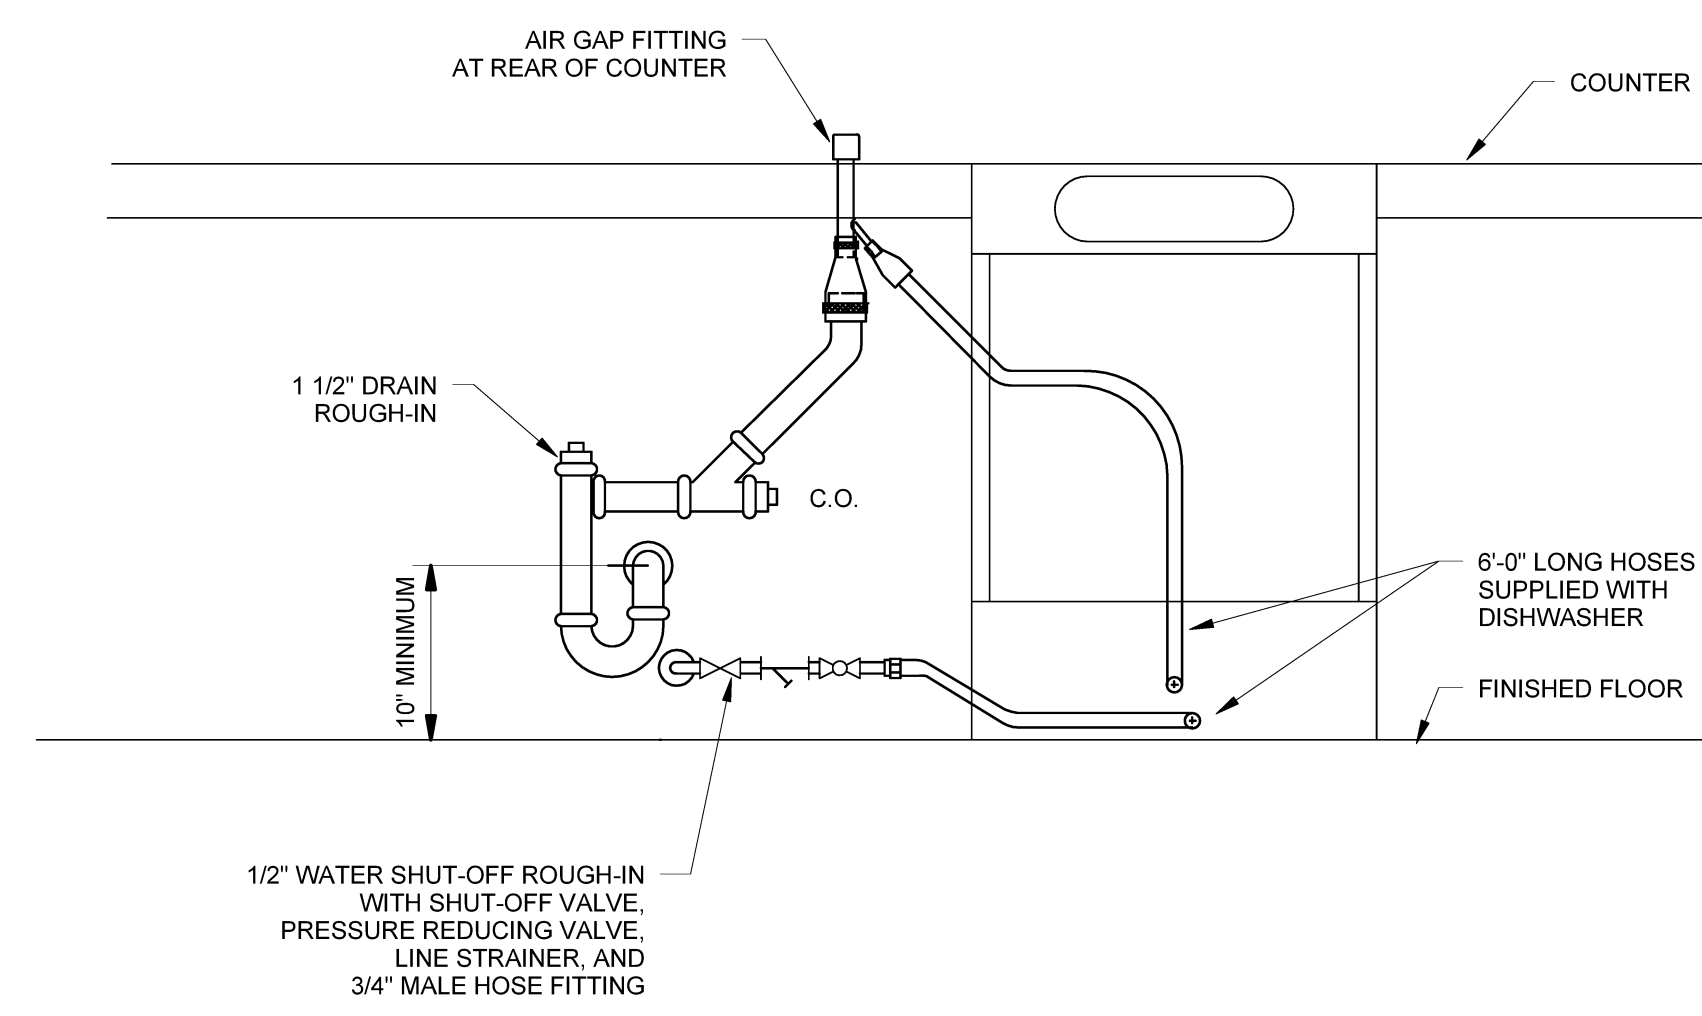


2 DISHWASHER AIRGAP FITTING - BESIDE DISHWASHER
NO SCALE

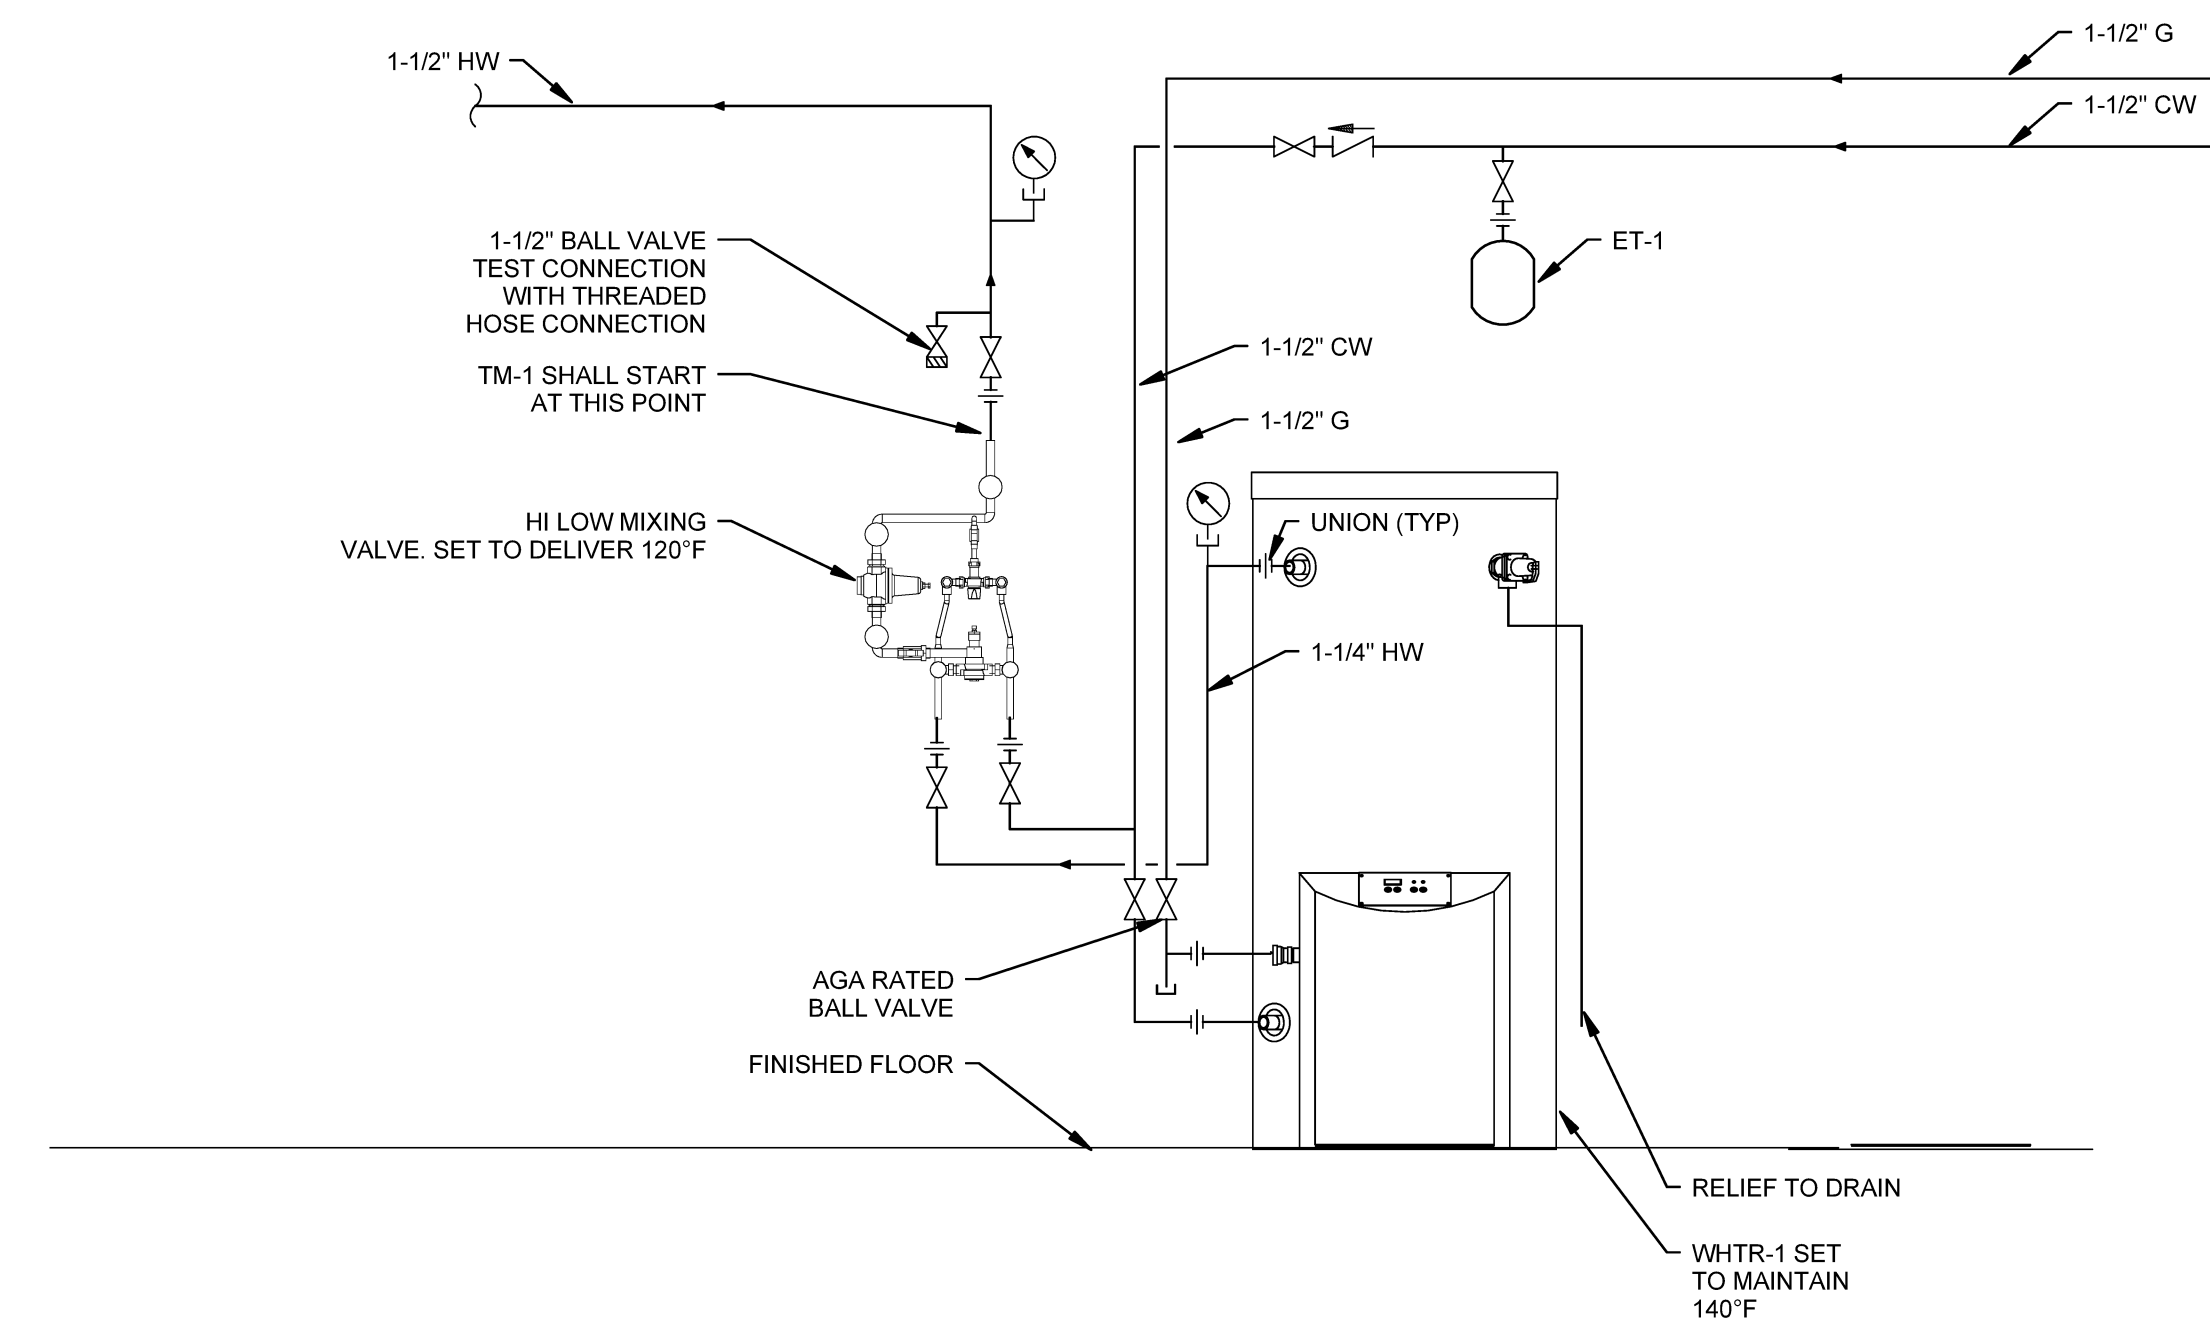


3 WATER HEATER PIPING DETAIL
SCALE: 1/8" = 1'-0"

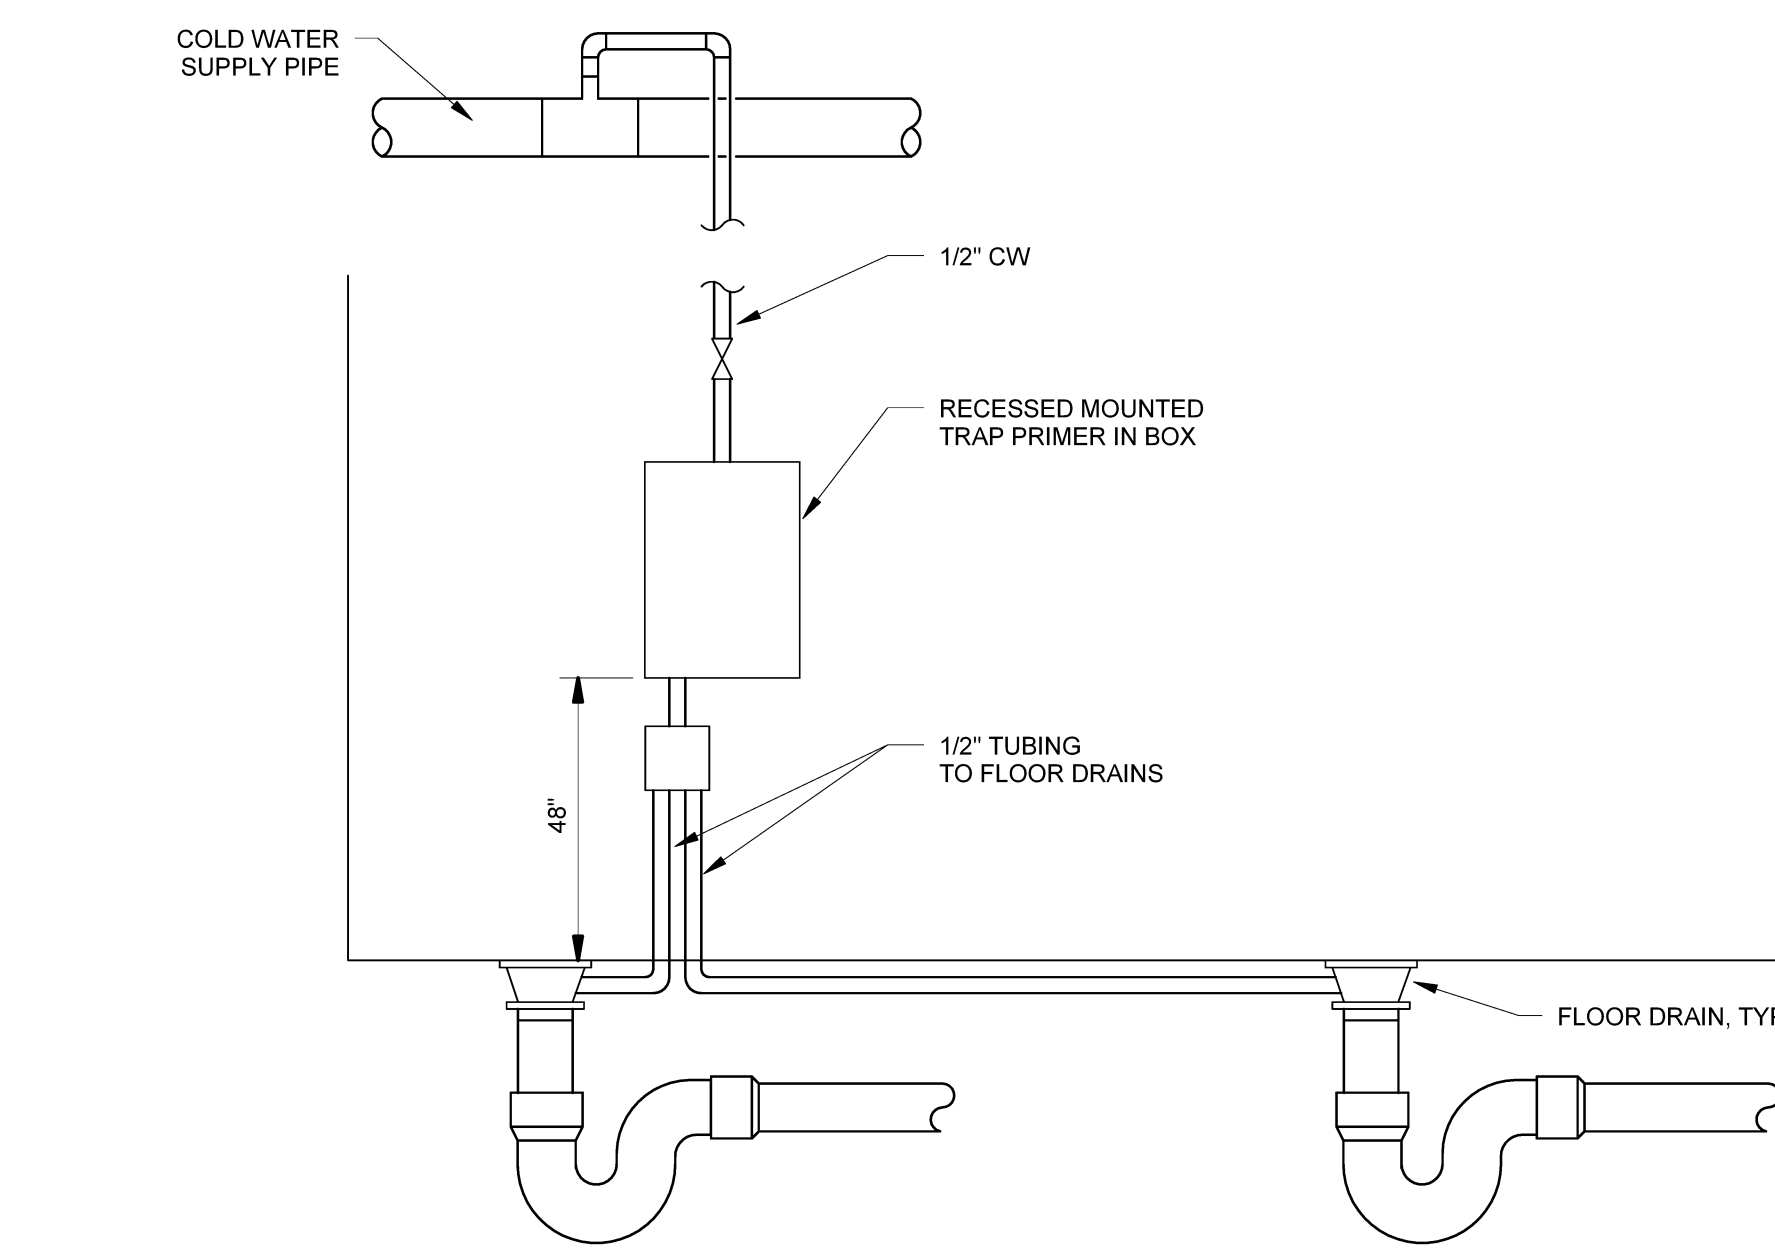


4 TRAP PRIMER-ELECTRONIC
NO SCALE

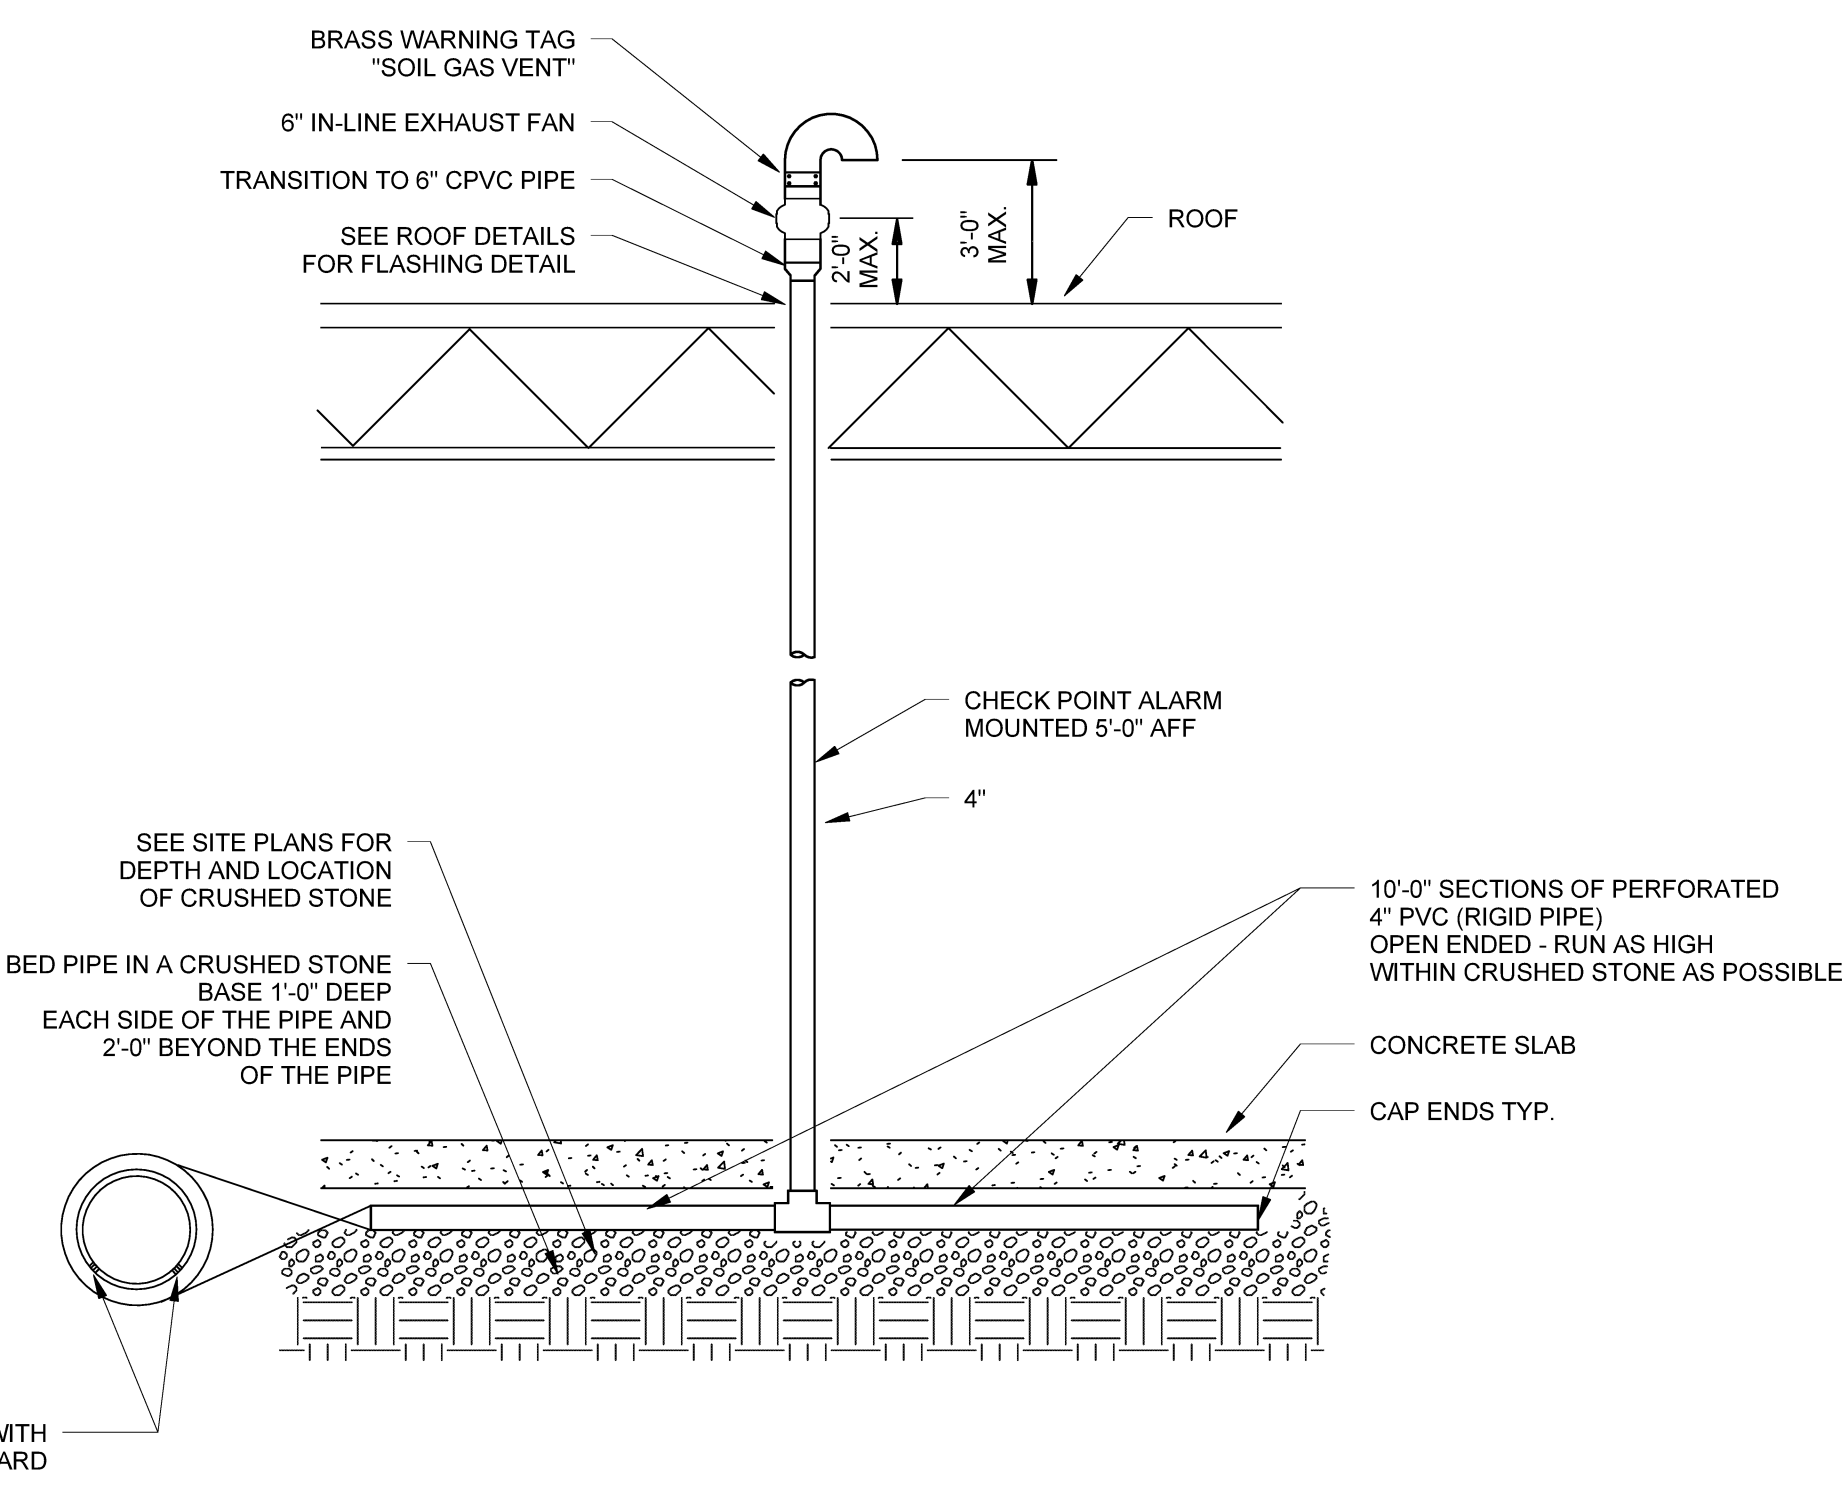

5 SOIL GAS VENT
NO SCALE

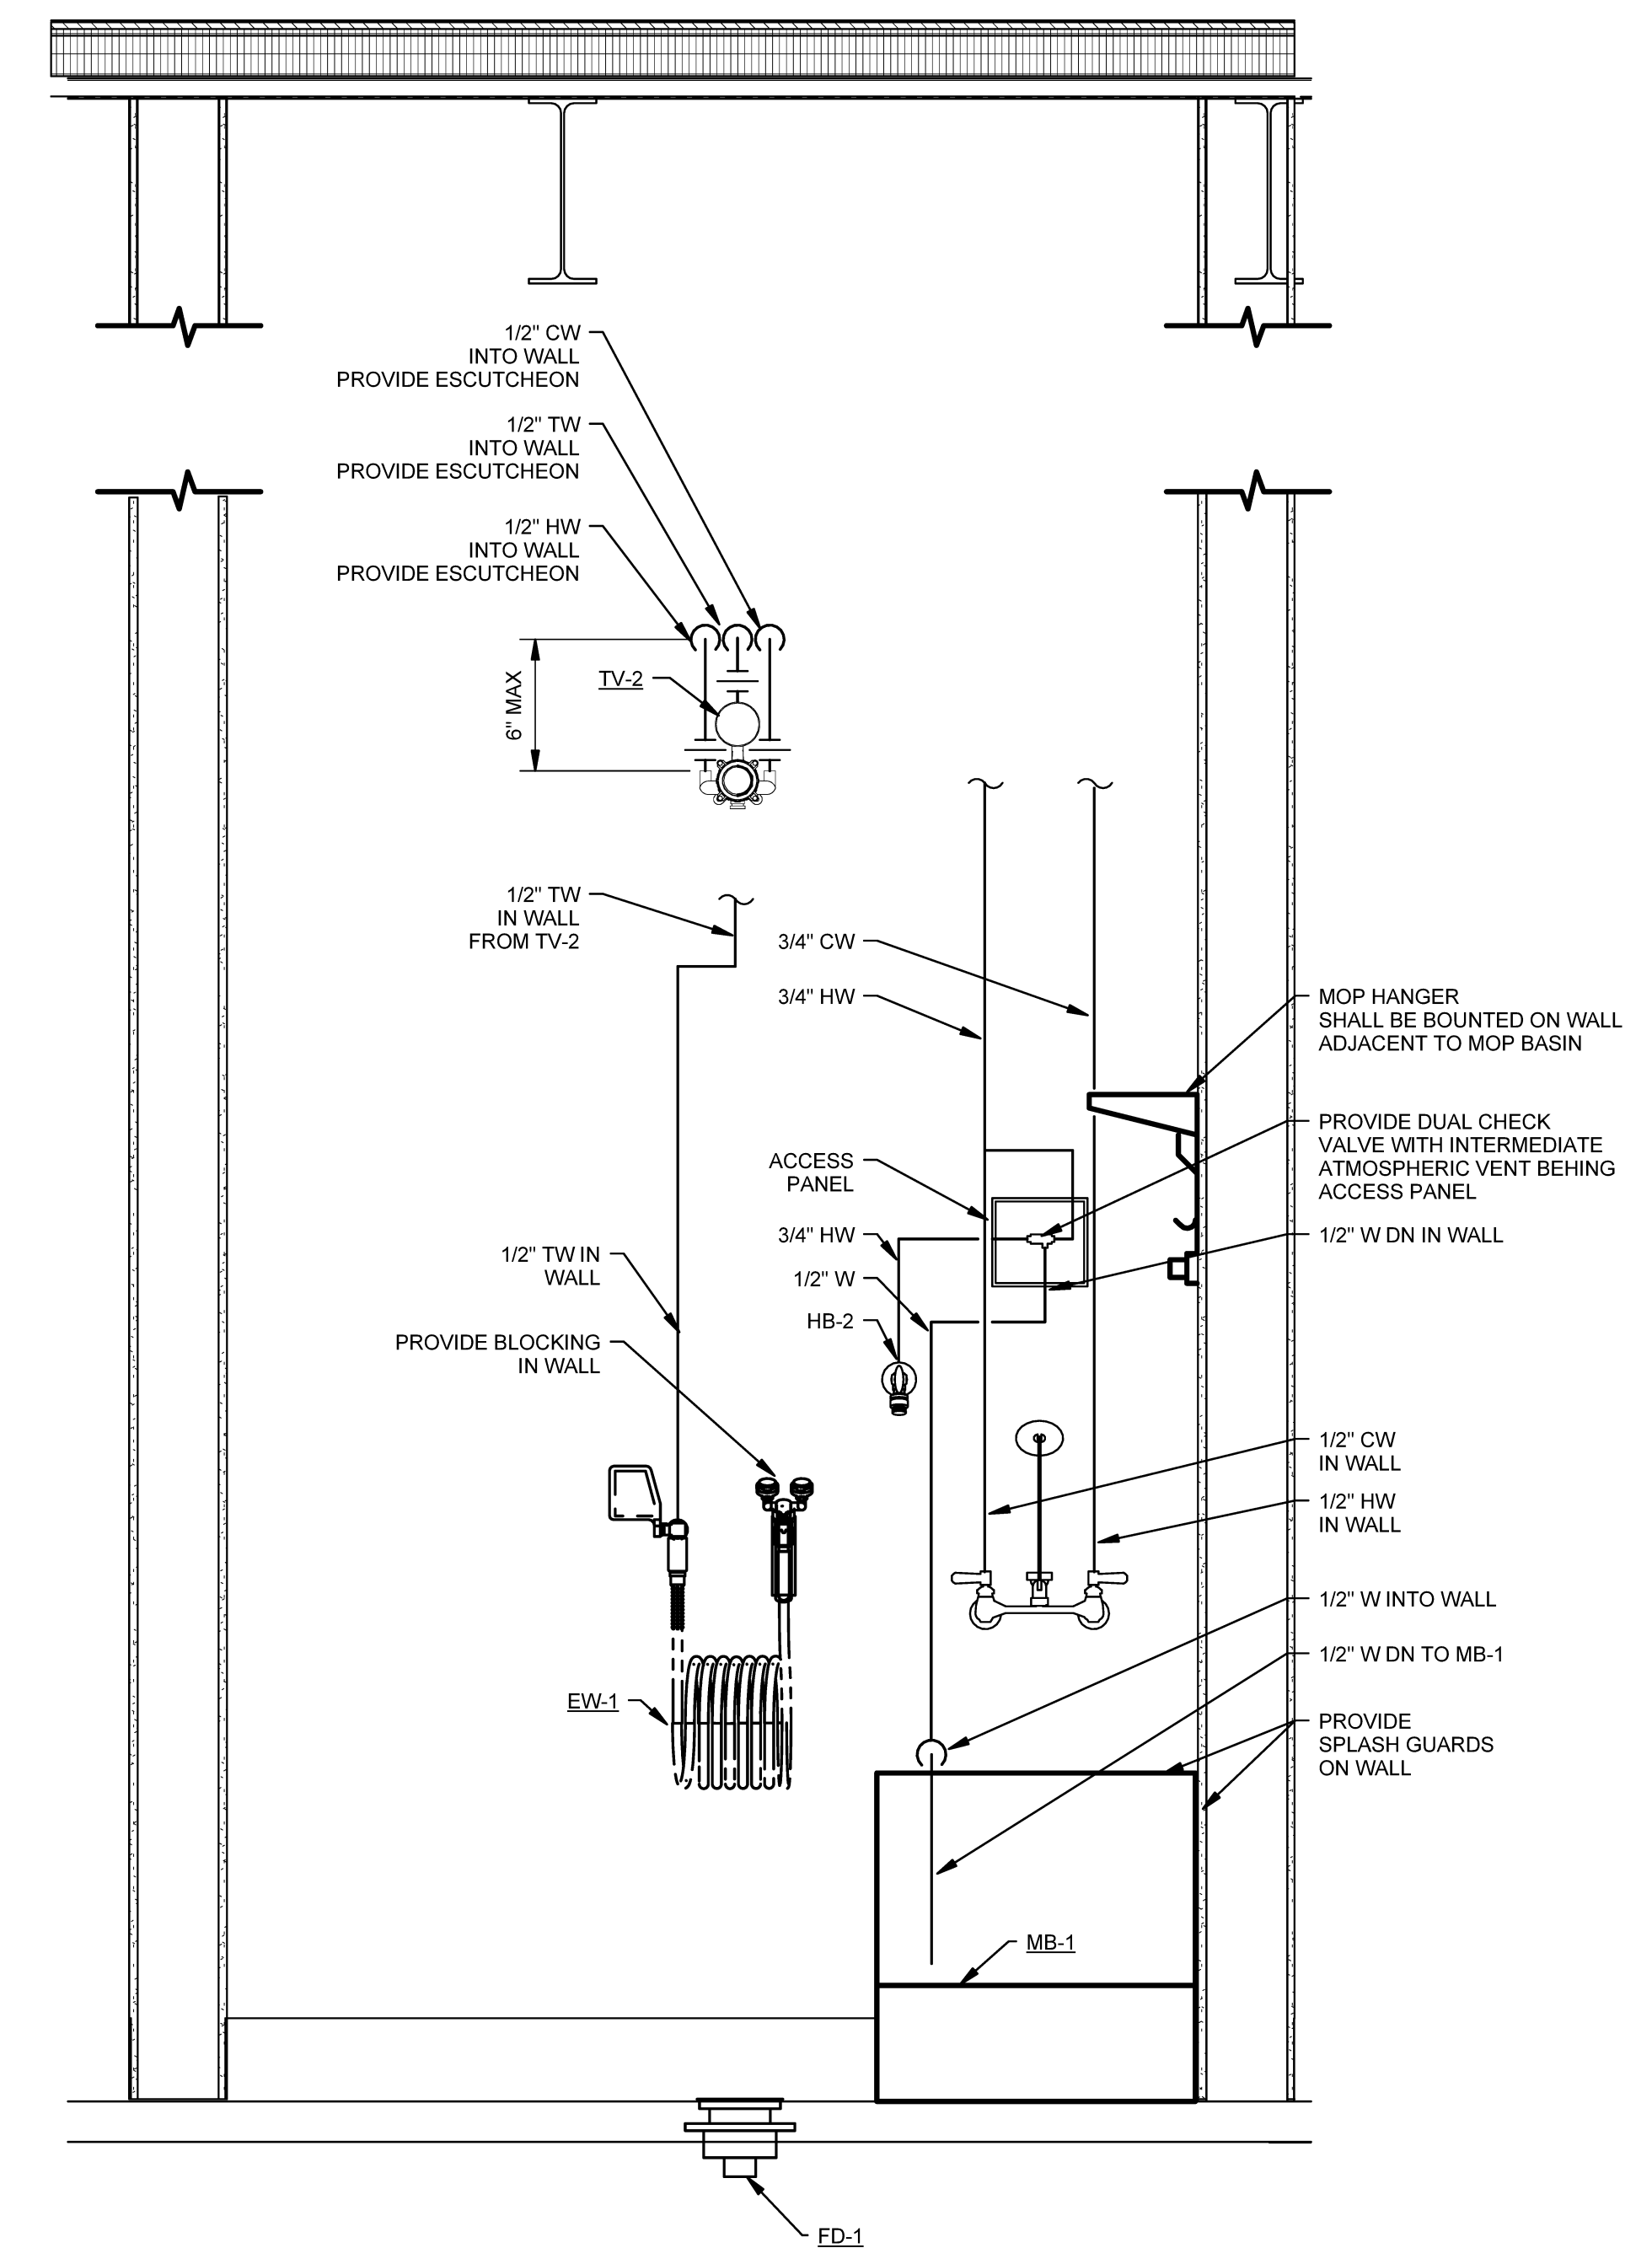


6 CUSTODIAL 135 EYEWASH/DRENCH STATION DETAIL
NO SCALE

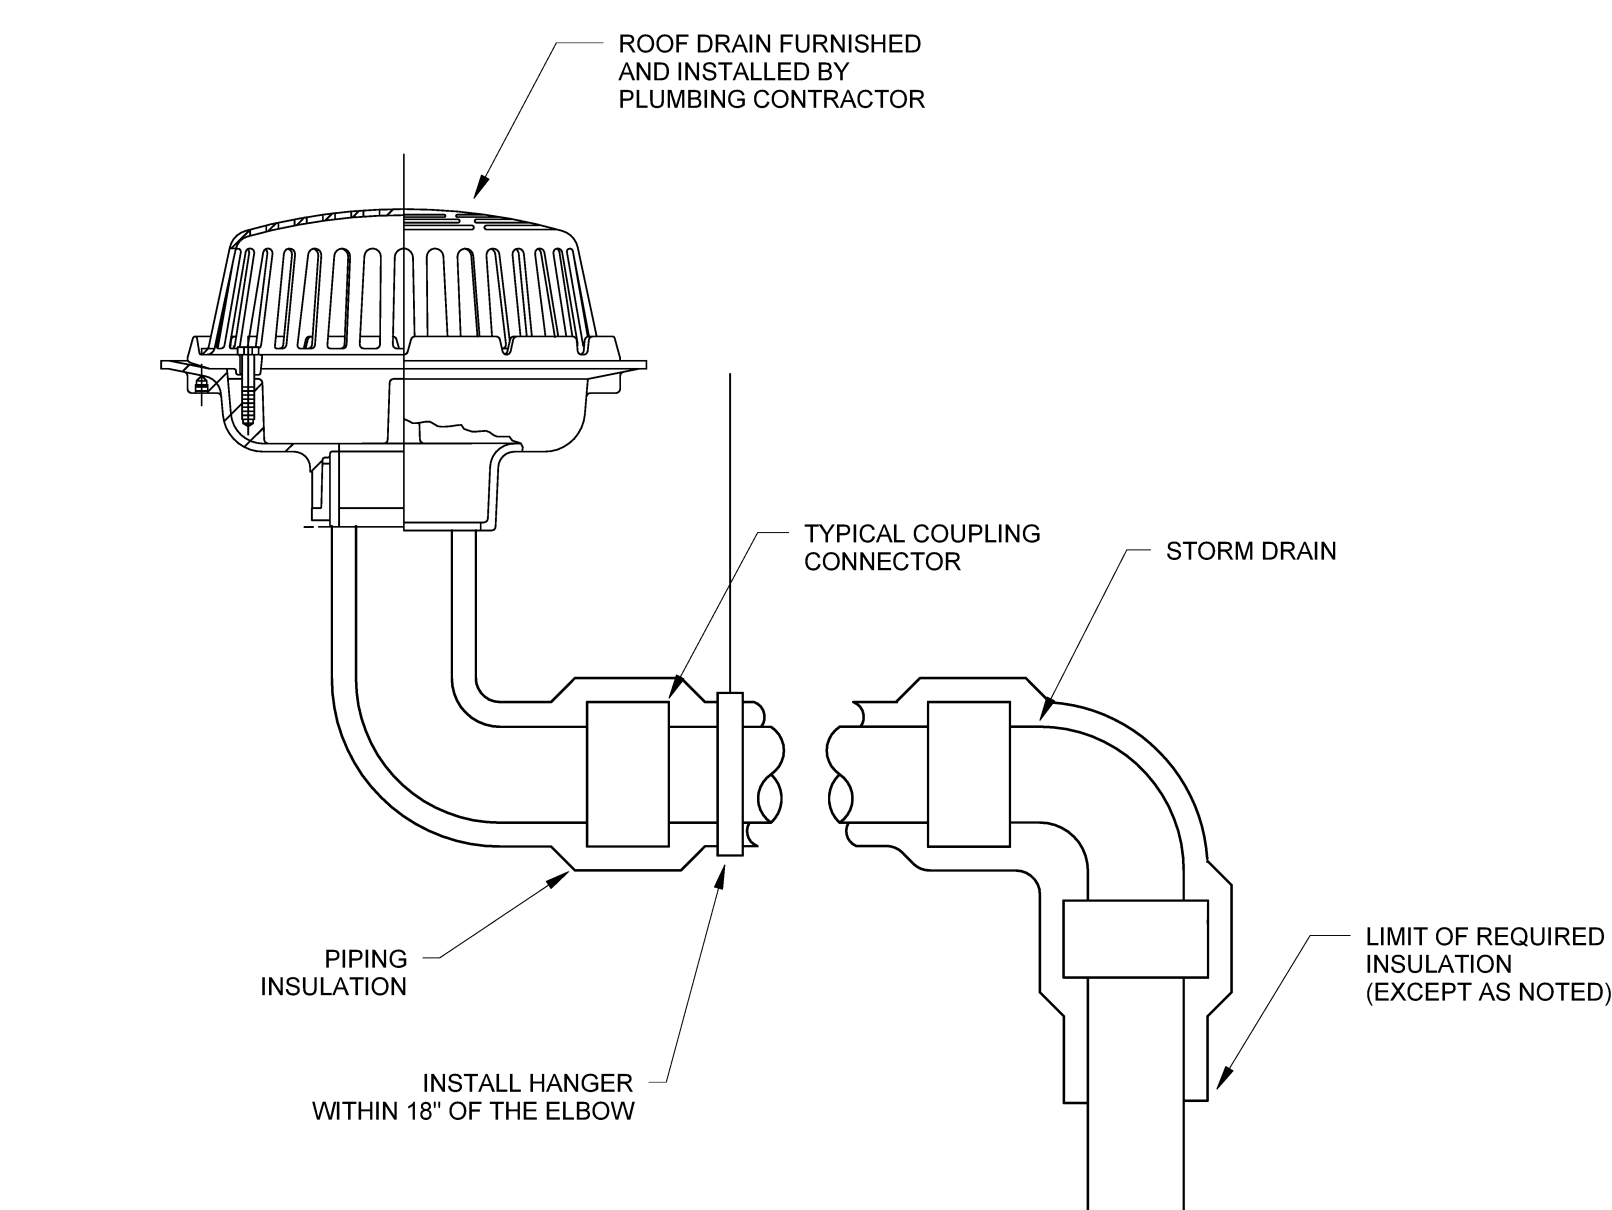

7 ROOF DRAIN
NO SCALE

Mark	Date	Description
03-25-16		CONSTRUCTION DOCUMENTS

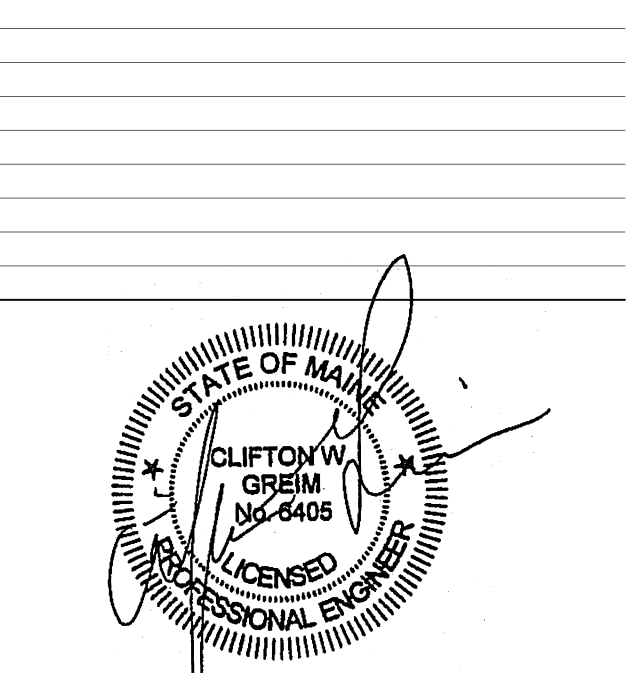

PA/PE	CG	© 2016
Drawn By:	MAM	Harriman Associates

DETAILS

P40.1