



HARRIMAN

AUBURN PORTLAND MANCHESTER


JEWISH COMMUNITY ALLIANCE OF SOUTHERN MAINE

PORTLAND, ME


Harriman Project No. 15309

Key Plan

Proj North

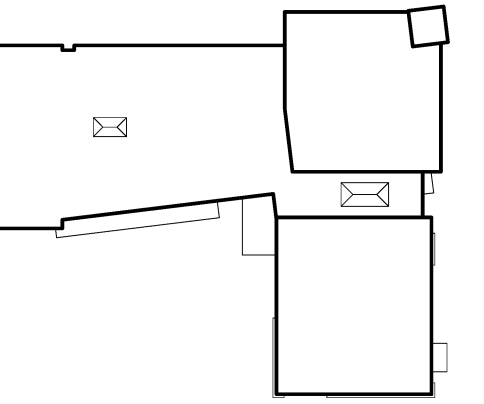


NOTES:
1. SEE CEILING PLAN FOR ADDITIONAL INFORMATION.
2. SEE DETAILS C1/A55.2 AND D2/A50.1 FOR ADDITIONAL INFORMATION.

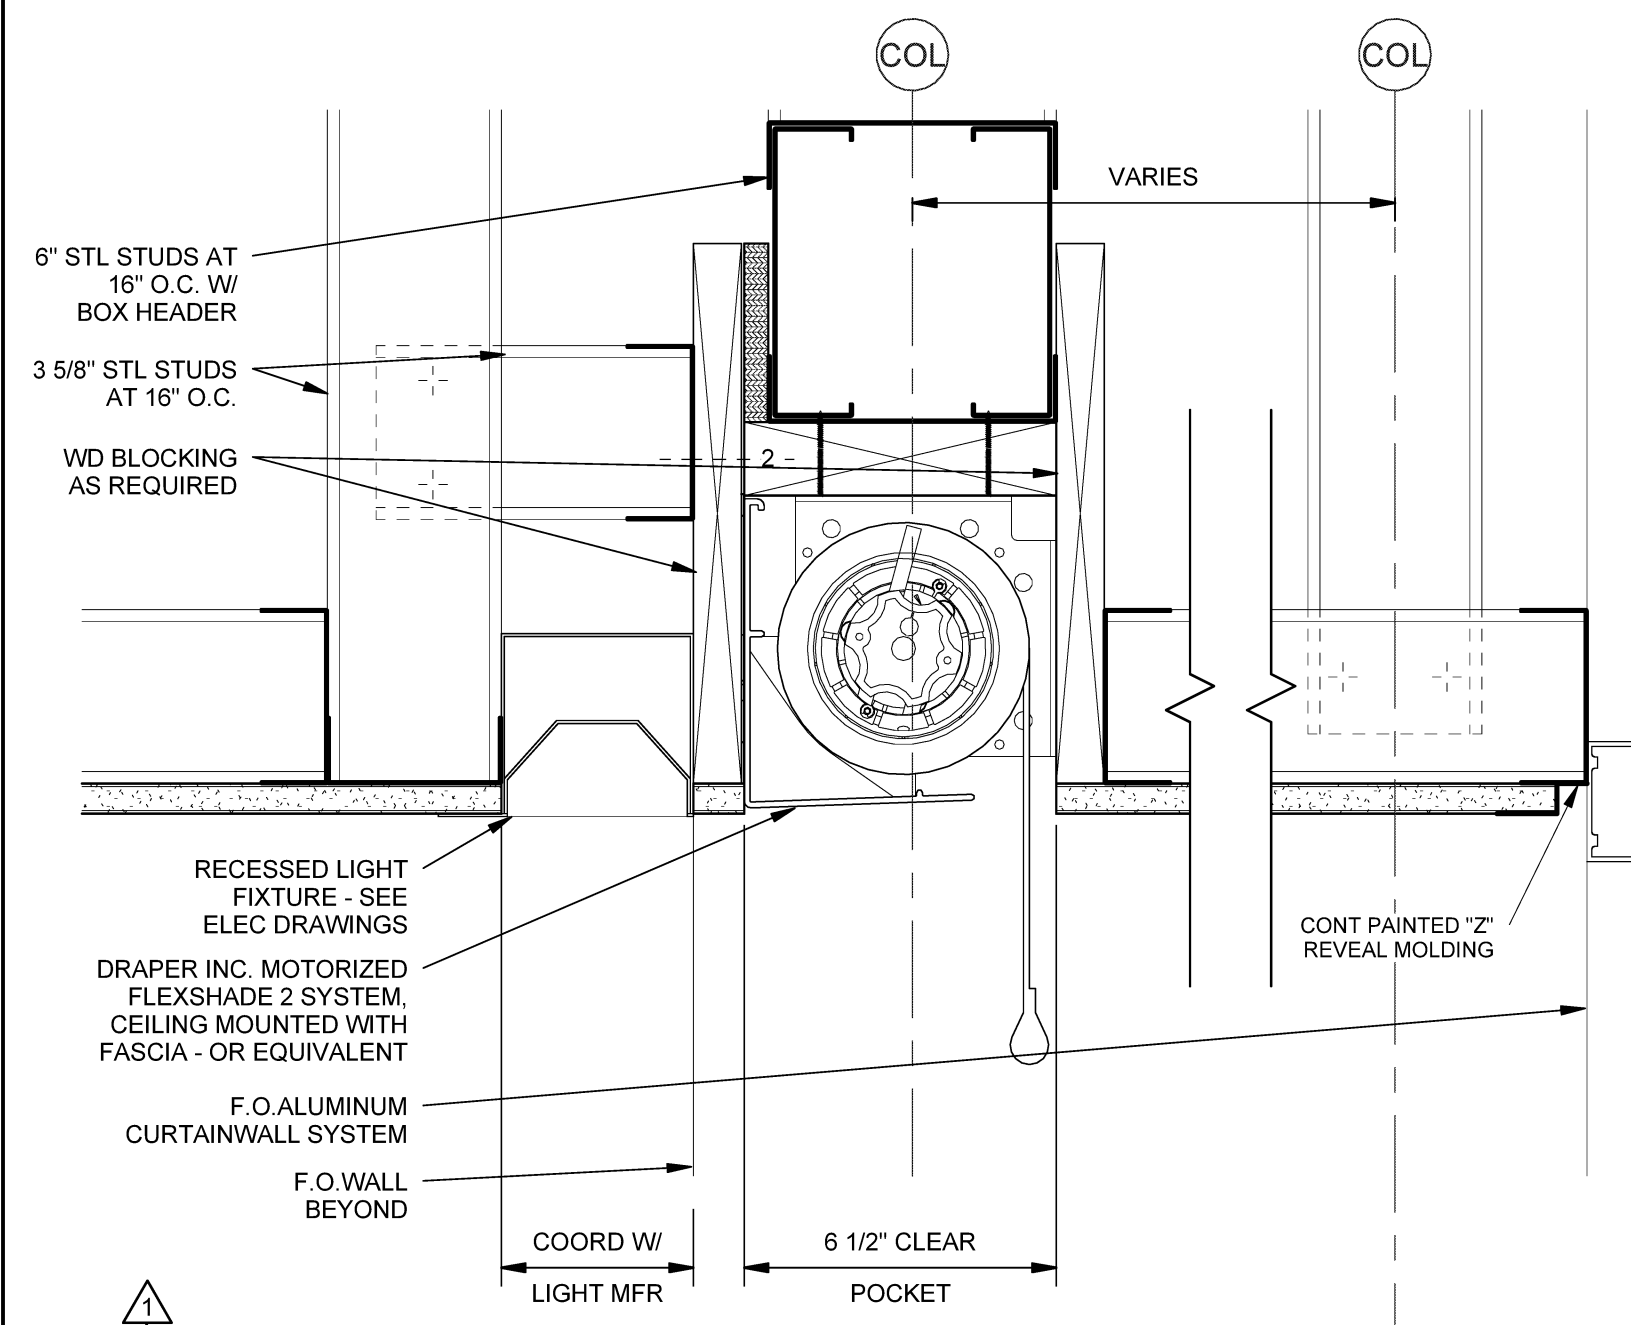


C3 SECTION DETAIL
SCALE: 3" = 1'-0"


NOTES:
1. SEE CEILING PLAN FOR ADDITIONAL INFORMATION.
2. SEE DETAILS C1/A55.2 AND D2/A50.1 FOR ADDITIONAL INFORMATION.

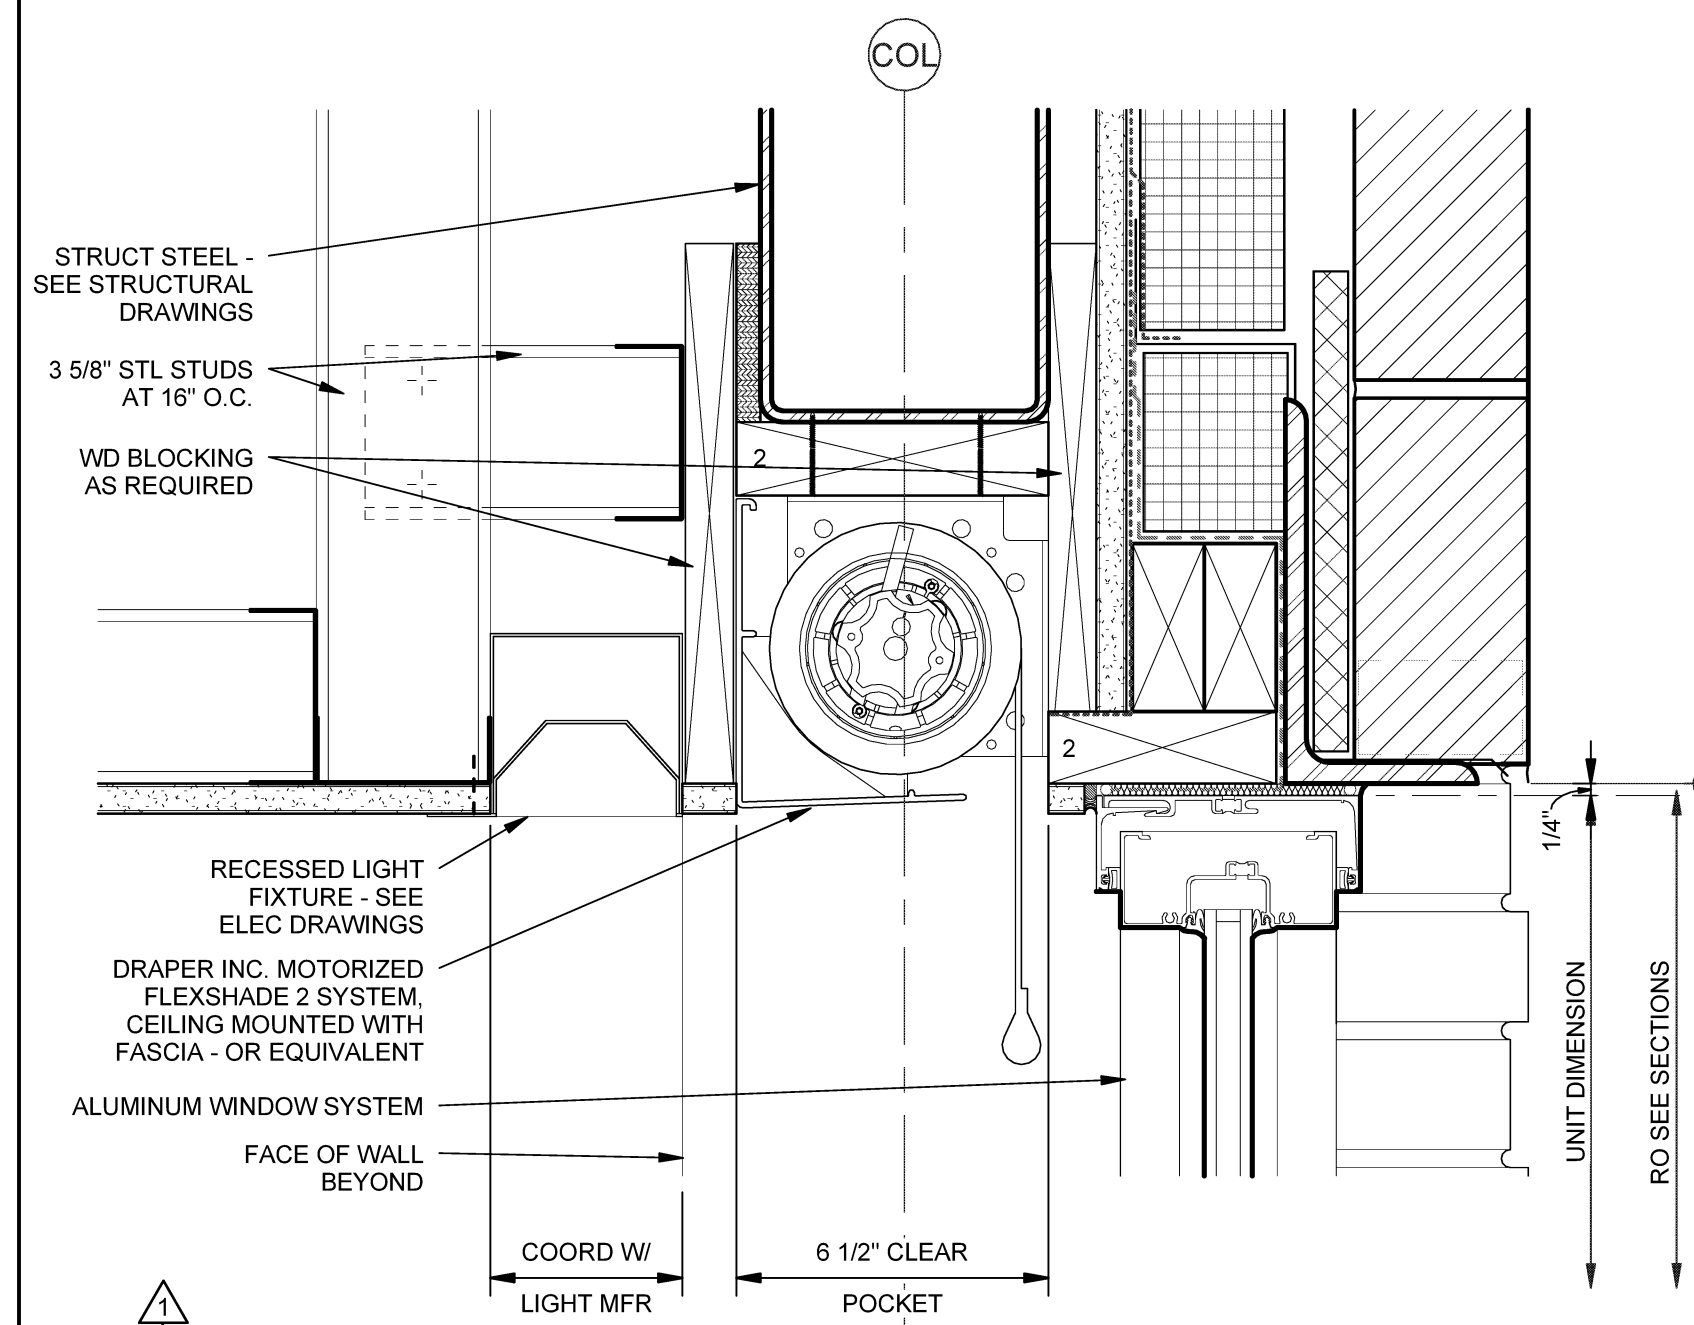


C2 WINDOW HEAD AT ASSEMBLY ROOM 126
SCALE: 3" = 1'-0"

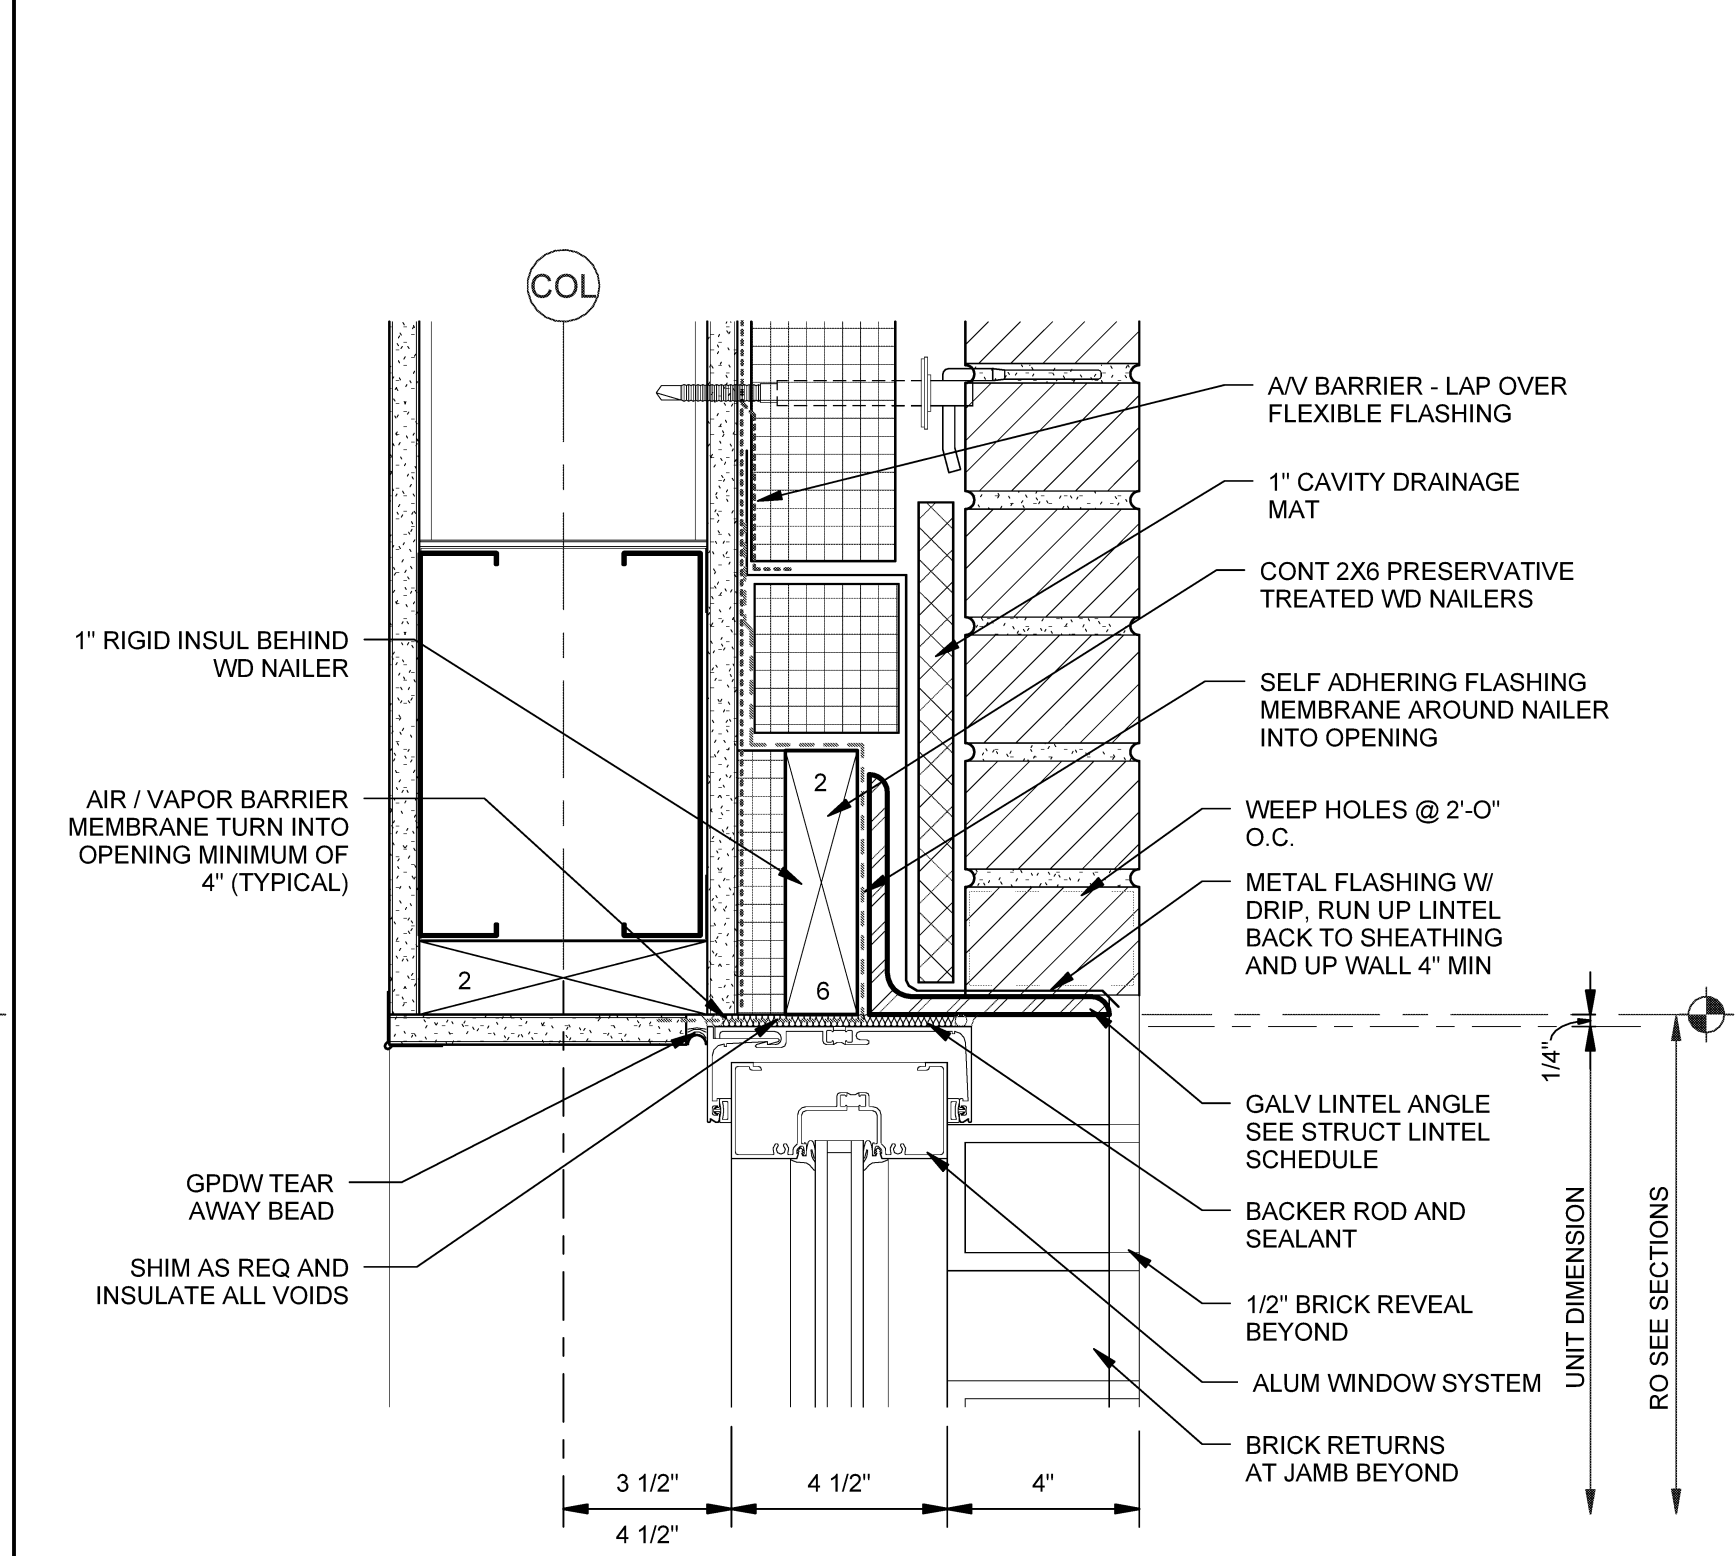


C1 WINDOW HEAD - BRICK
SCALE: 3" = 1'-0"

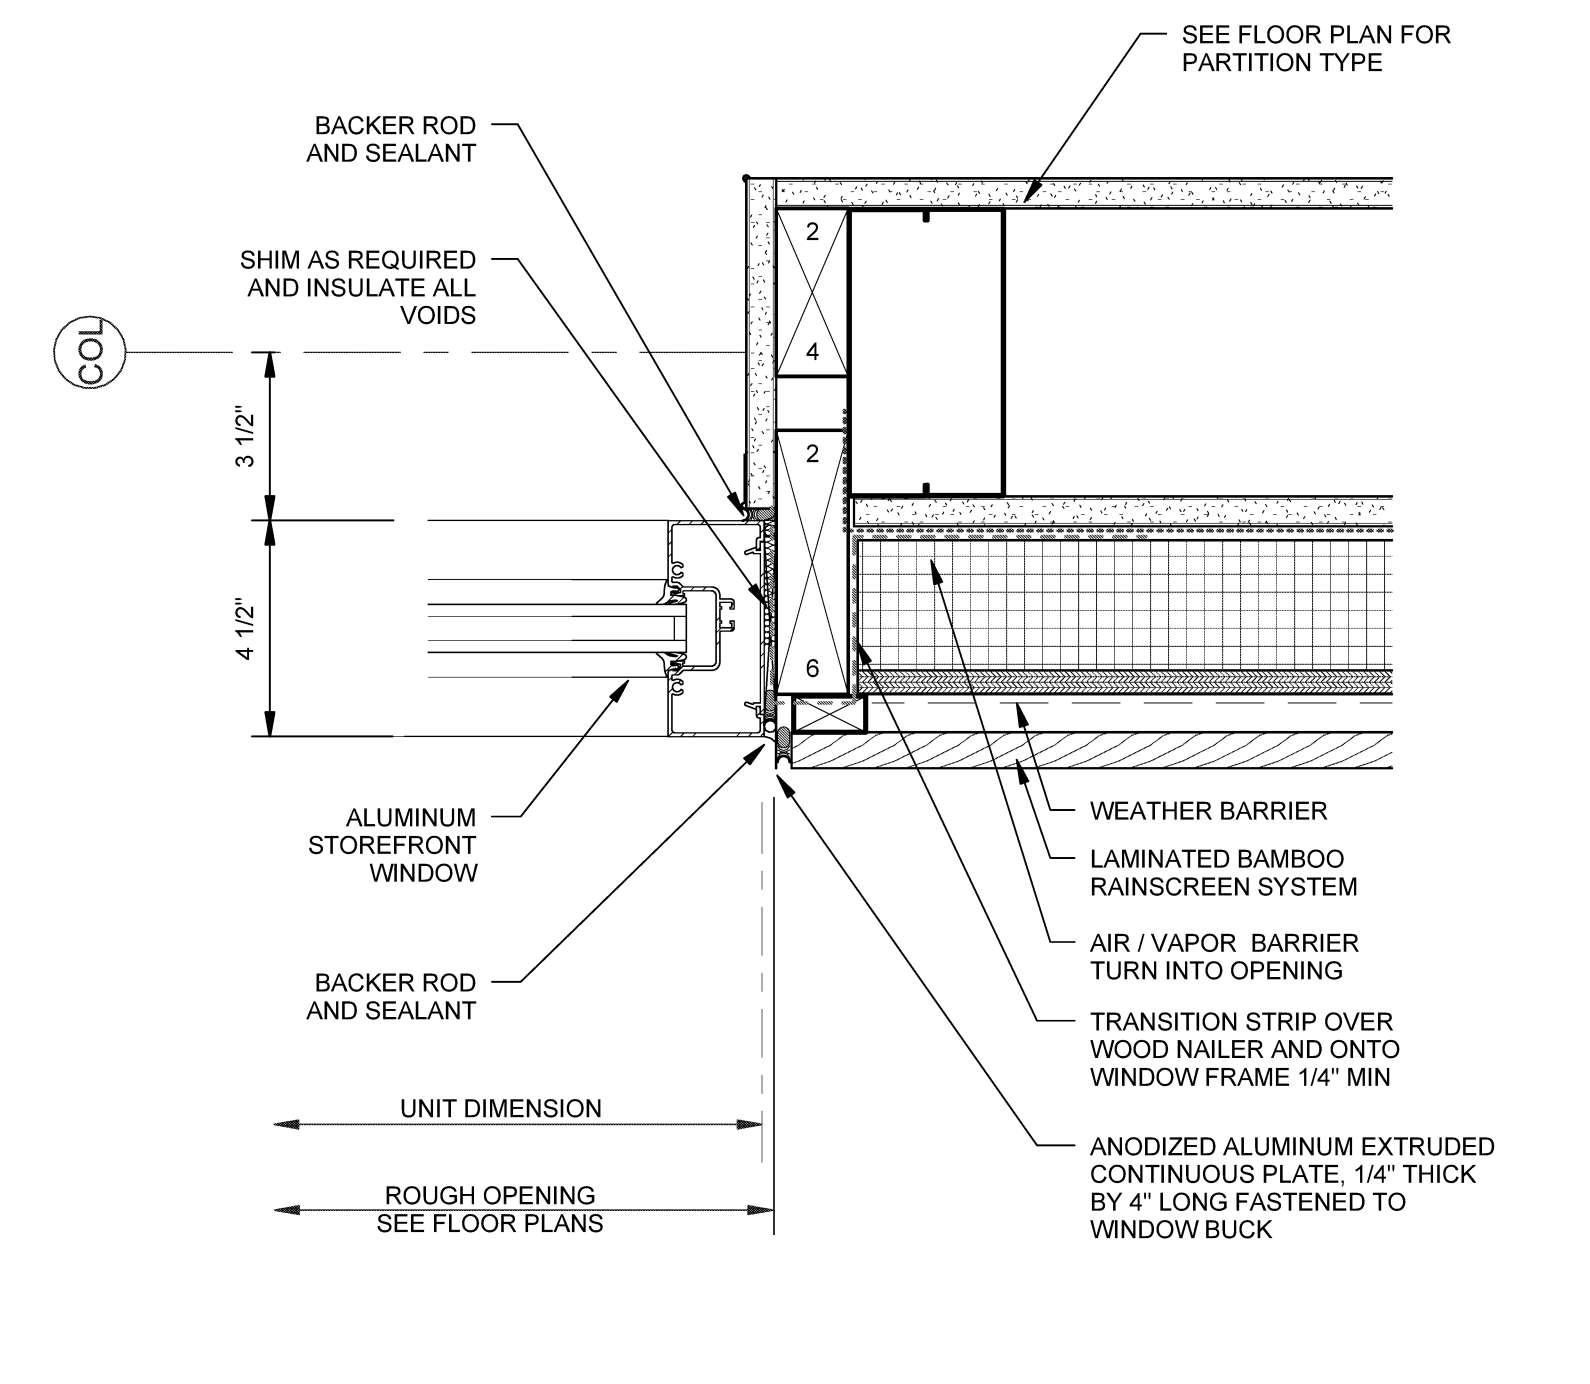


B3 WINDOW JAMB - AT WOOD SIDING
SCALE: 3" = 1'-0"

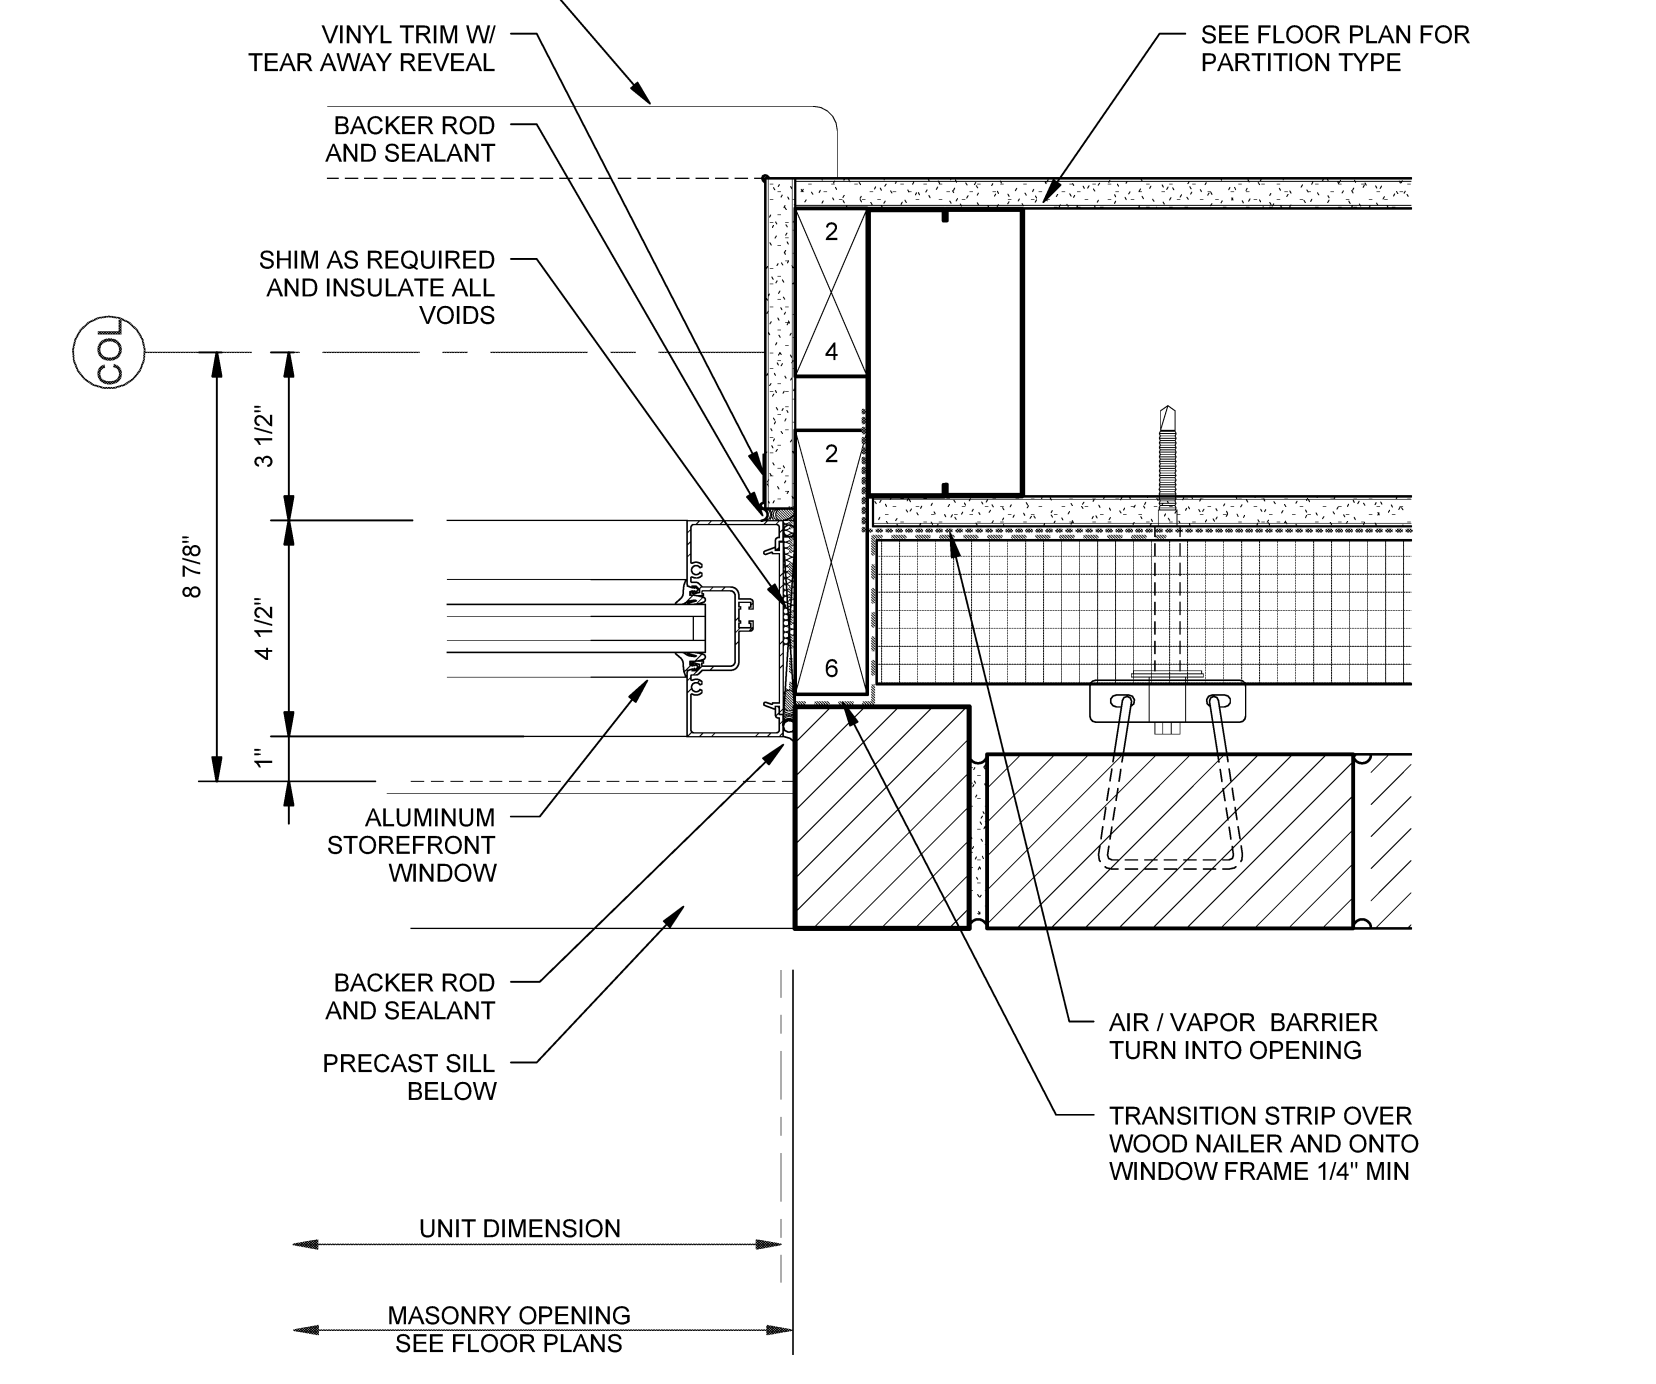


B2 WINDOW JAMB - PRECAST SILL
SCALE: 3" = 1'-0"

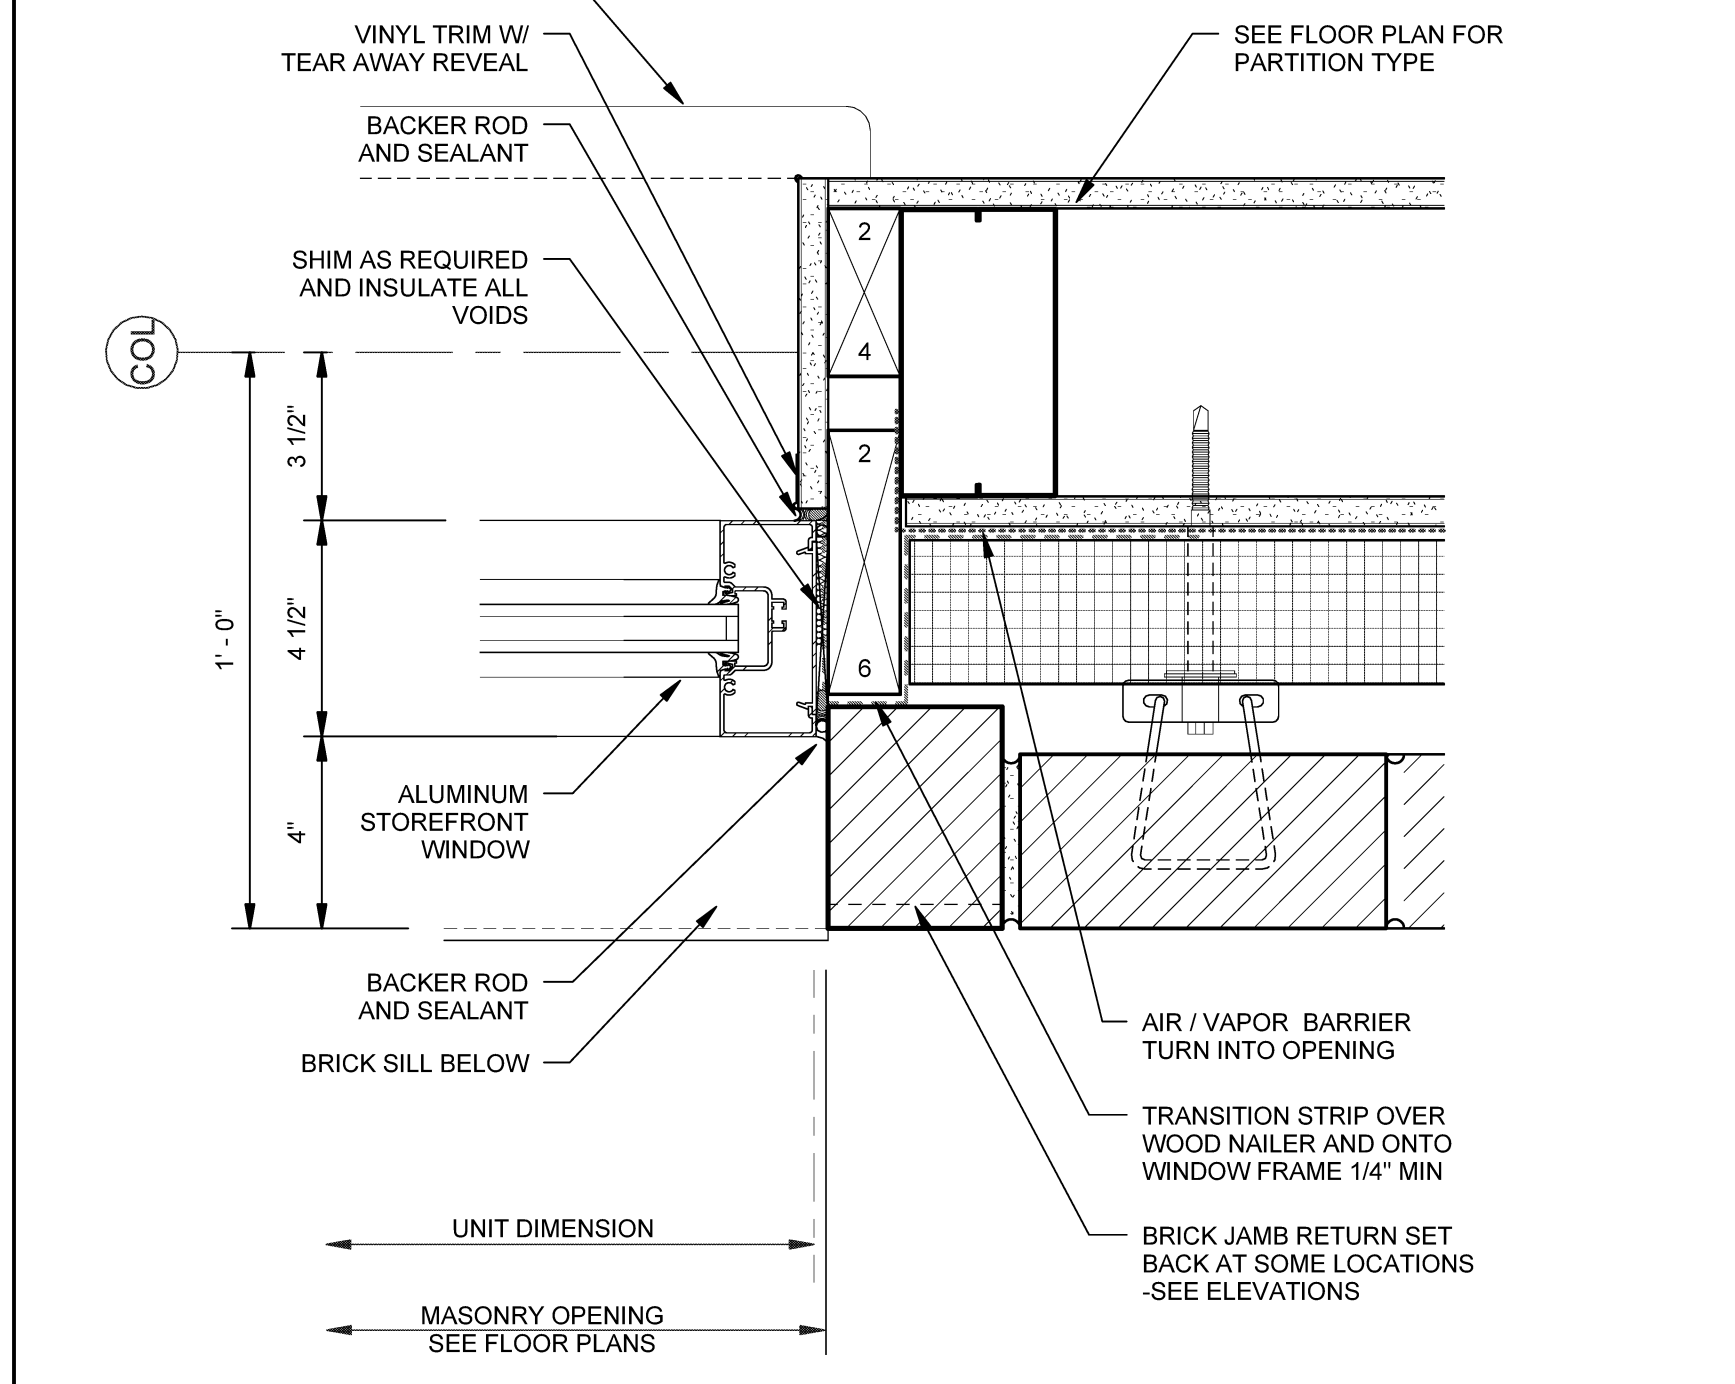

B1 WINDOW JAMB - BRICK SILL
SCALE: 3" = 1'-0"

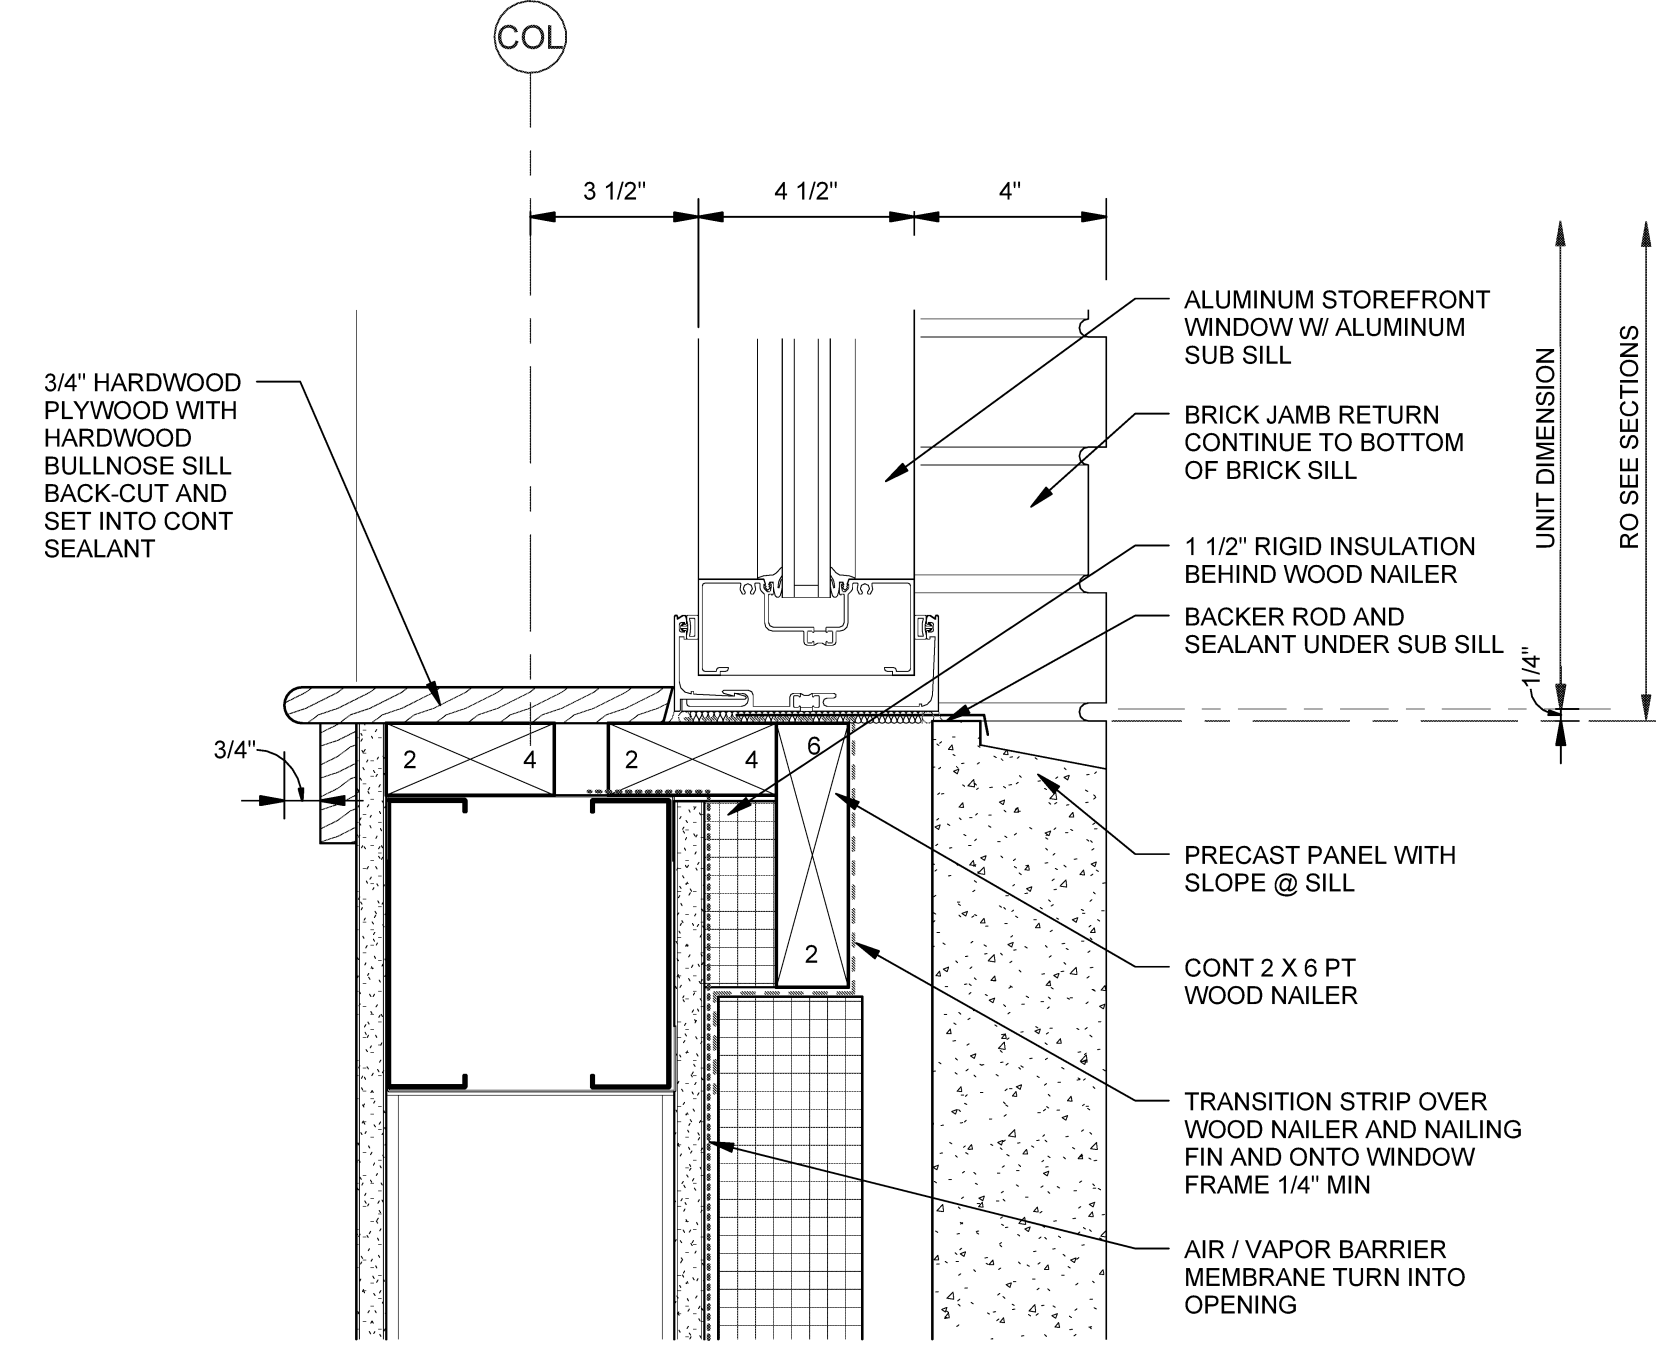


A2 WINDOW SILL - PRECAST
SCALE: 3" = 1'-0"

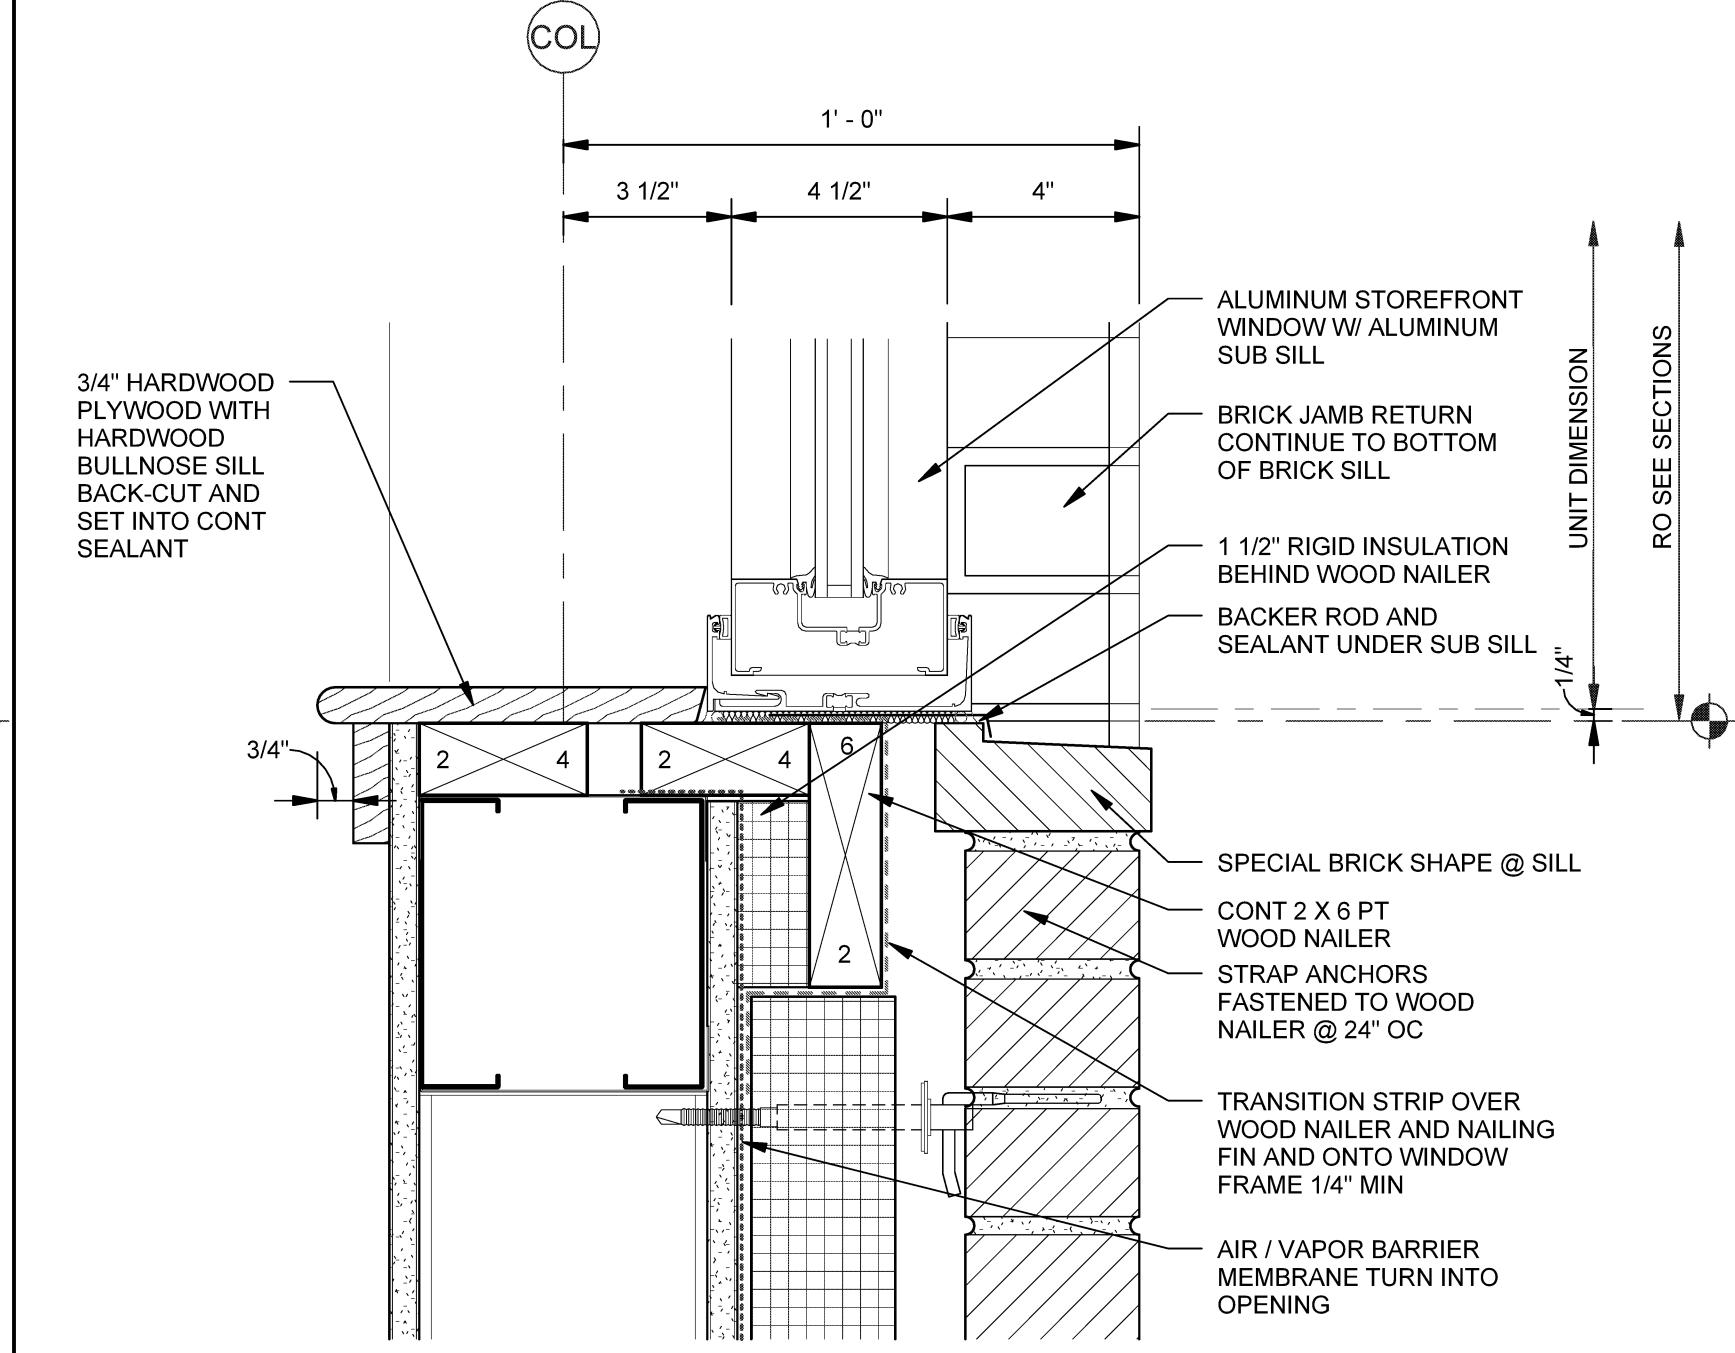

A1 WINDOW SILL - BRICK
SCALE: 3" = 1'-0"

Mark	Date	Description
-	03-25-16	CONSTRUCTION DOCUMENTS
1	07-22-16	CONFORMANCE SET

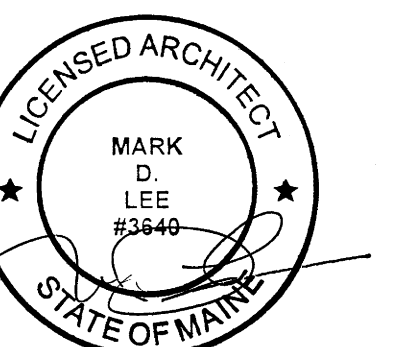

Drawing Scale: 3" = 1'-0"

PA/PE: MDL © 2016 Harriman Associates
Drawn By: ERP

WINDOW DETAILS

A55.2