



HARRIMAN

AUBURN PORTLAND MANCHESTER



JEWISH COMMUNITY ALLIANCE OF SOUTHERN MAINE

PORTLAND, ME


Harriman Project No. 15309

Key Plan


Proj North

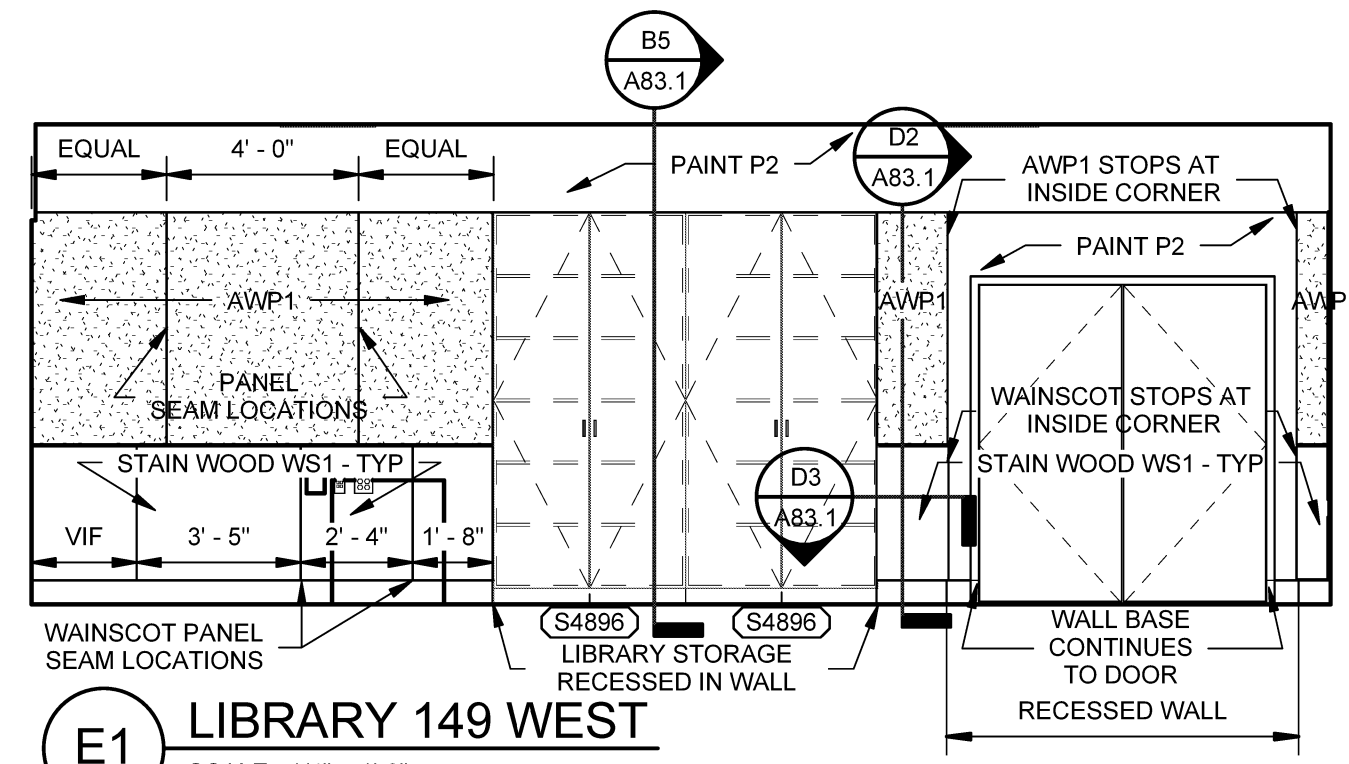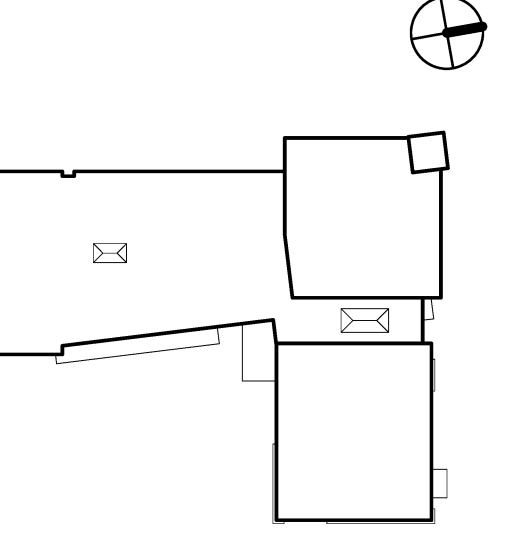


E1 LIBRARY 149 WEST SCALE: 1/4" = 1'-0"

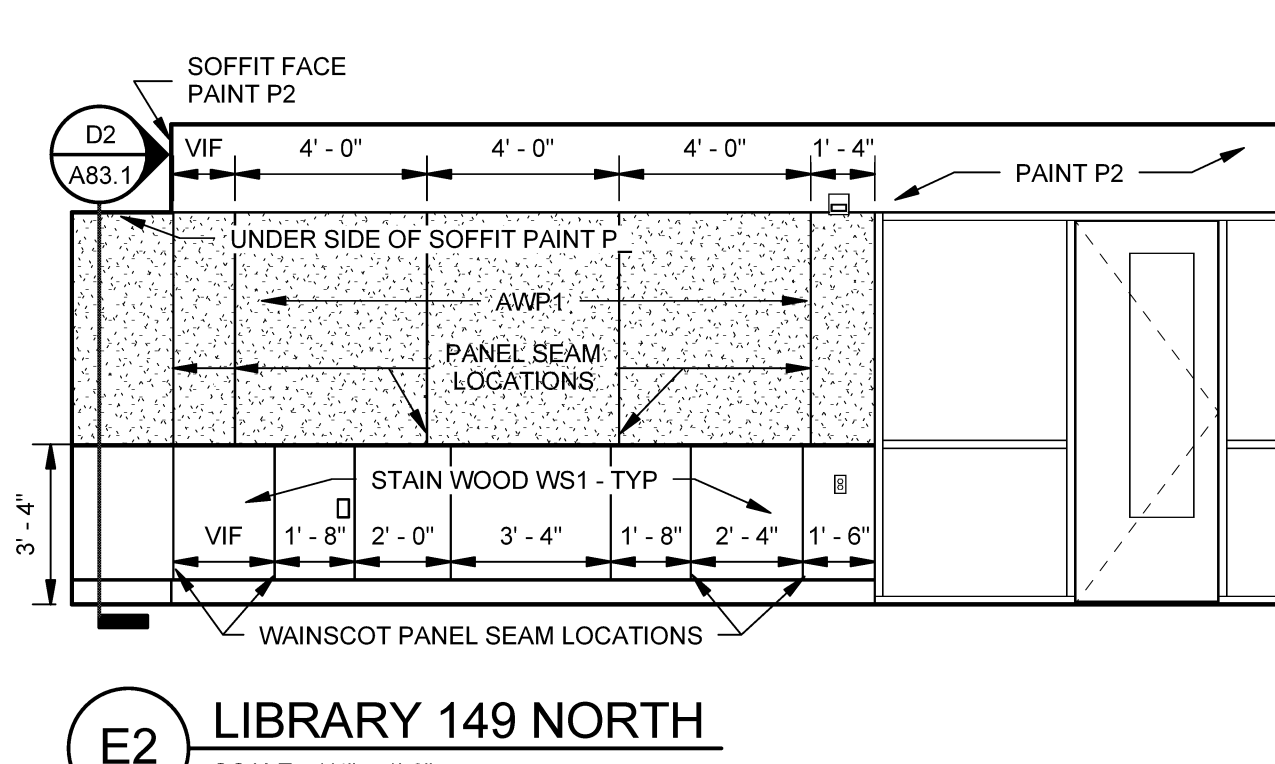


E2 LIBRARY 149 NORTH SCALE: 1/4" = 1'-0"

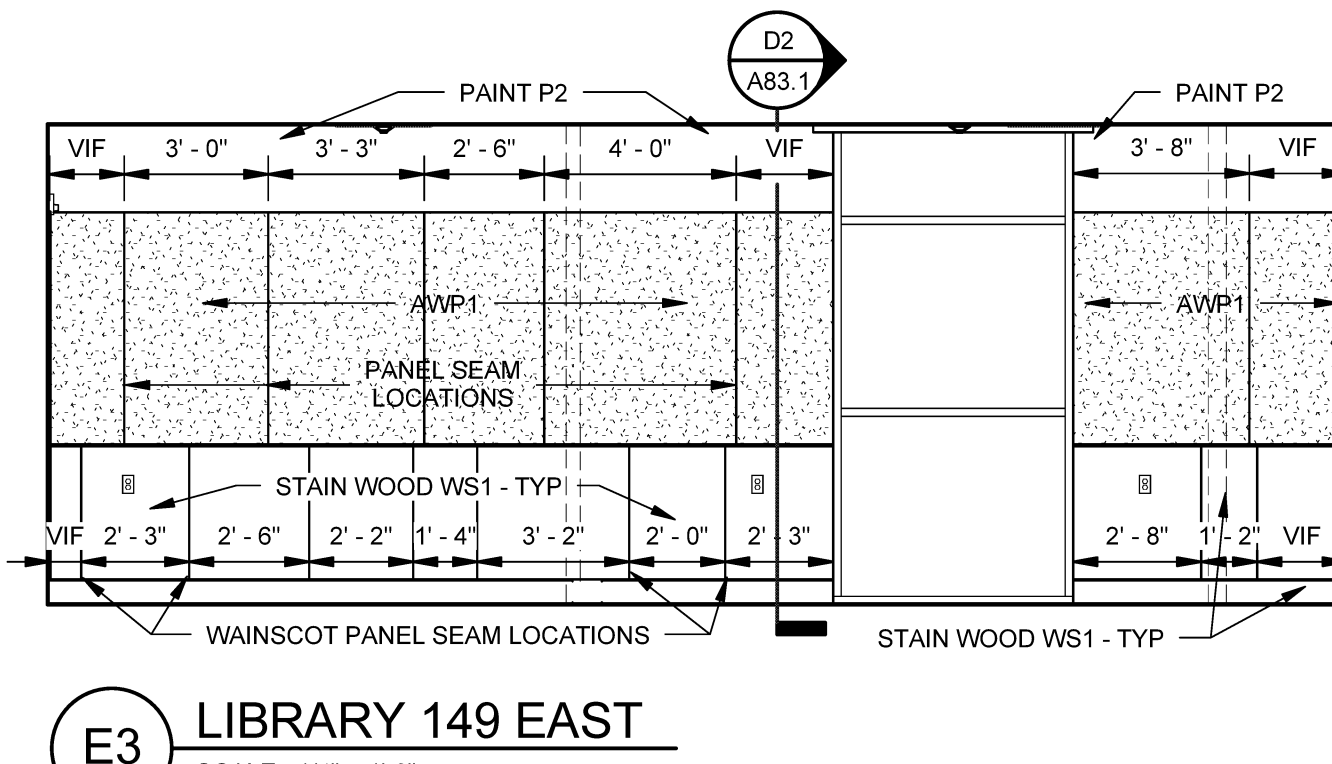


E3 LIBRARY 149 EAST SCALE: 1/4" = 1'-0"

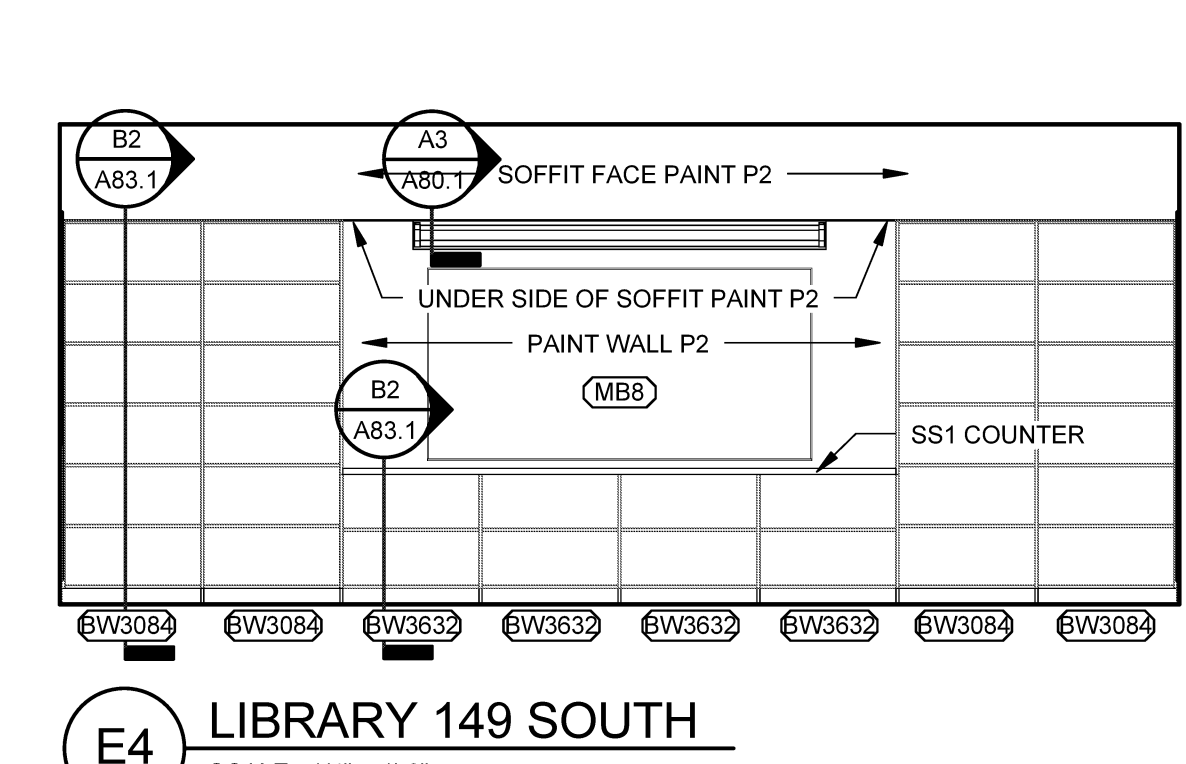


E4 LIBRARY 149 SOUTH SCALE: 1/4" = 1'-0"

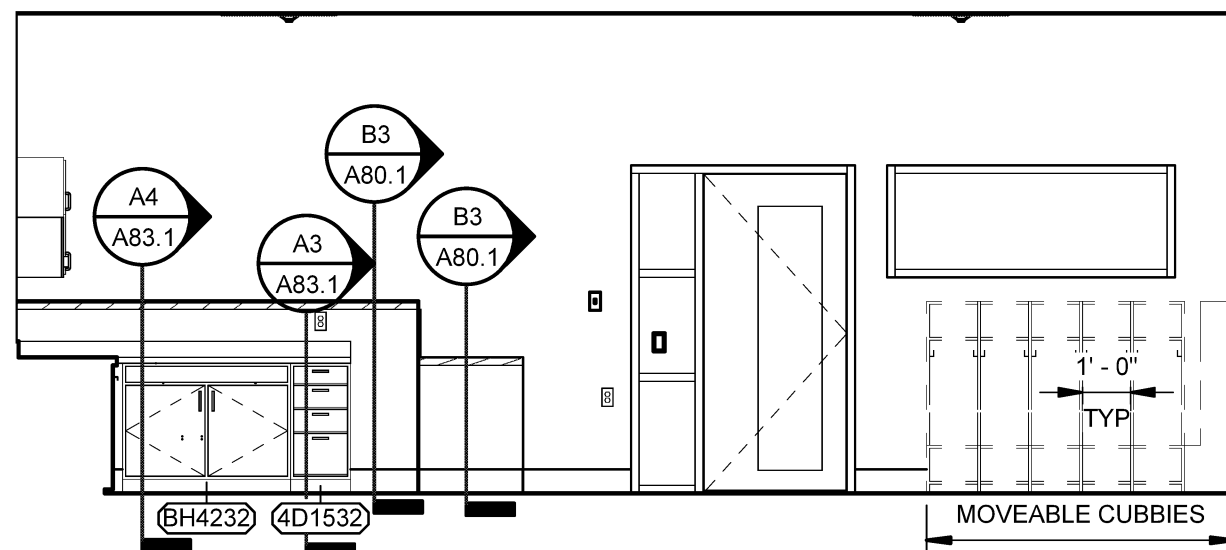


D1 YOUNG TODDLER 147 - WEST SCALE: 1/4" = 1'-0"

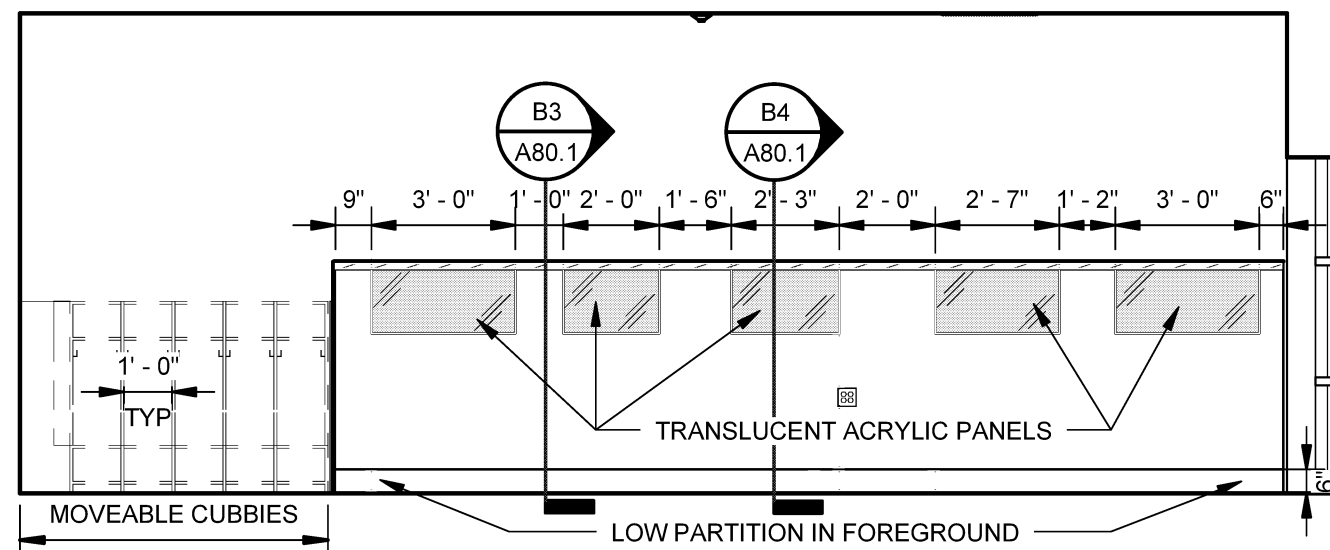


D2 YOUNG TODDLER 147 - NORTH SCALE: 1/4" = 1'-0"

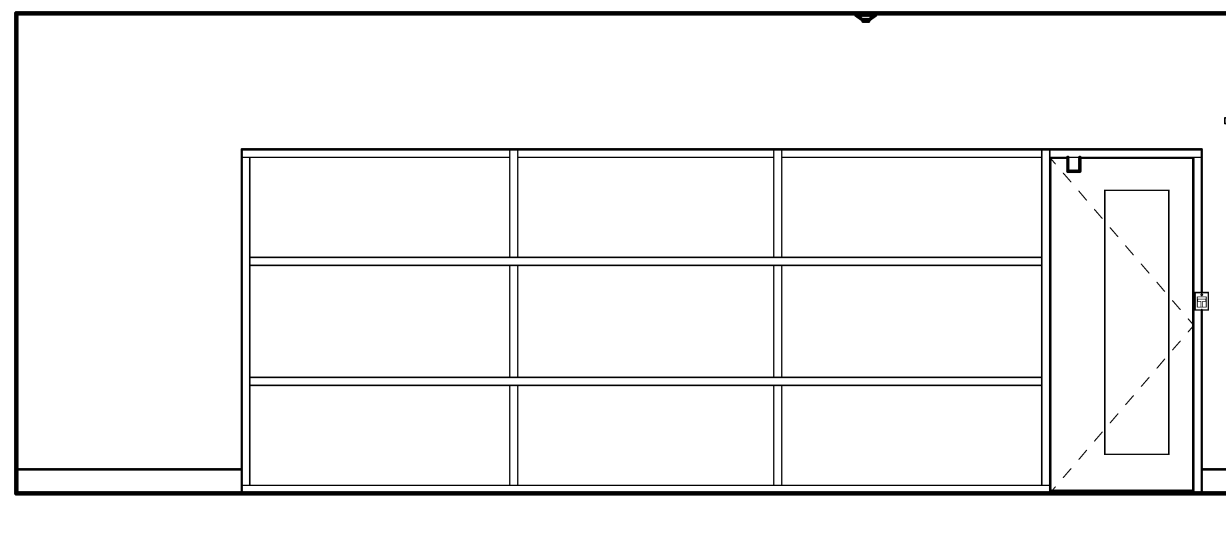


D3 YOUNG TODDLER 147 - EAST SCALE: 1/4" = 1'-0"

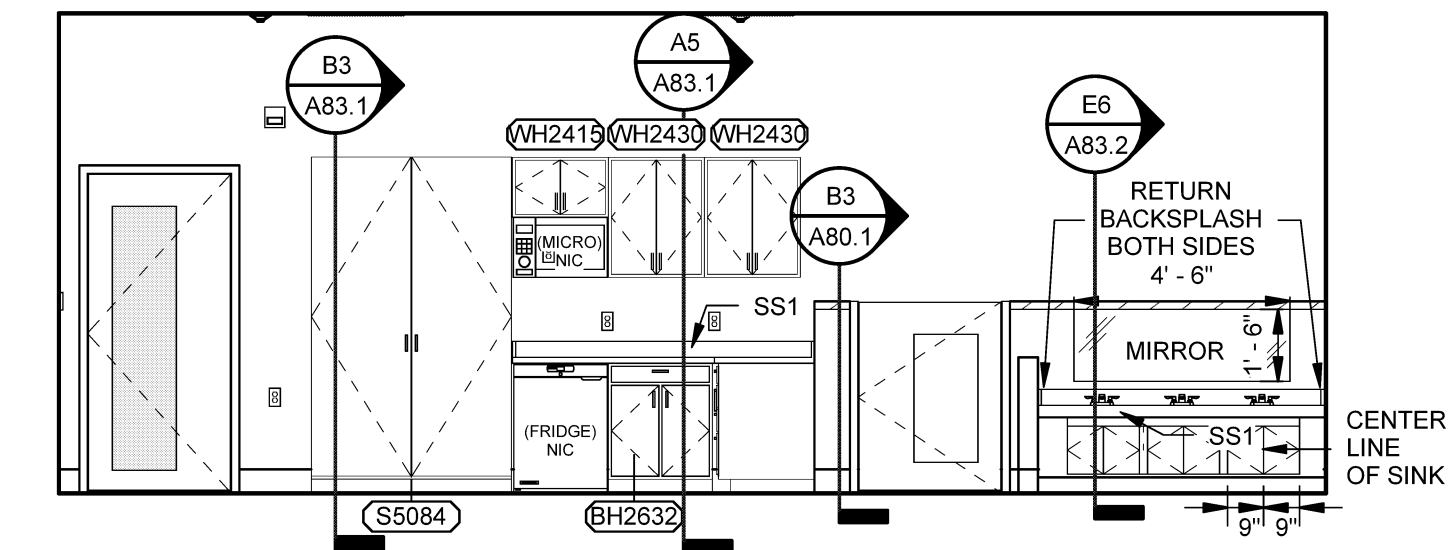


D4 YOUNG TODDLER 147 - SOUTH SCALE: 1/4" = 1'-0"

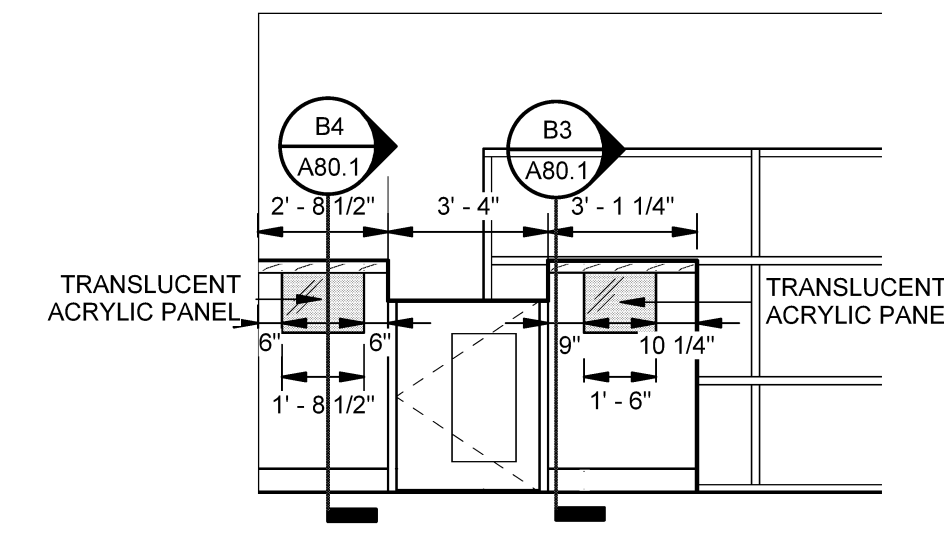


D5 YOUNG TODDLER 147 - PARTITION SCALE: 1/4" = 1'-0"

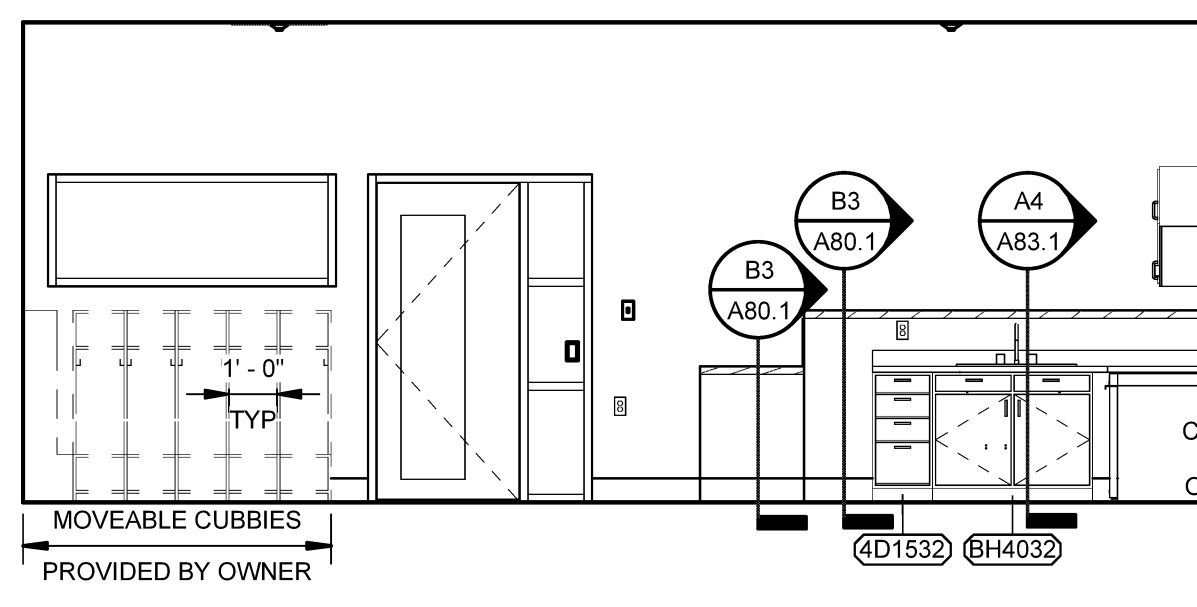


C1 OLDER TODDLER 145 WEST SCALE: 1/4" = 1'-0"

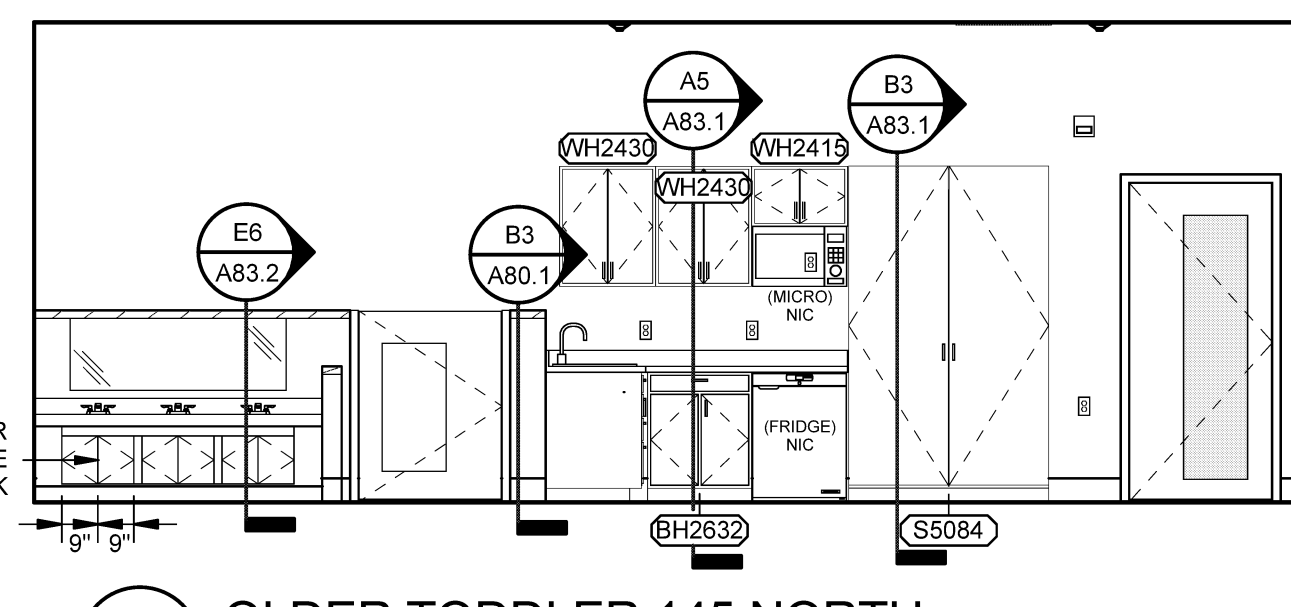


C2 OLDER TODDLER 145 NORTH SCALE: 1/4" = 1'-0"

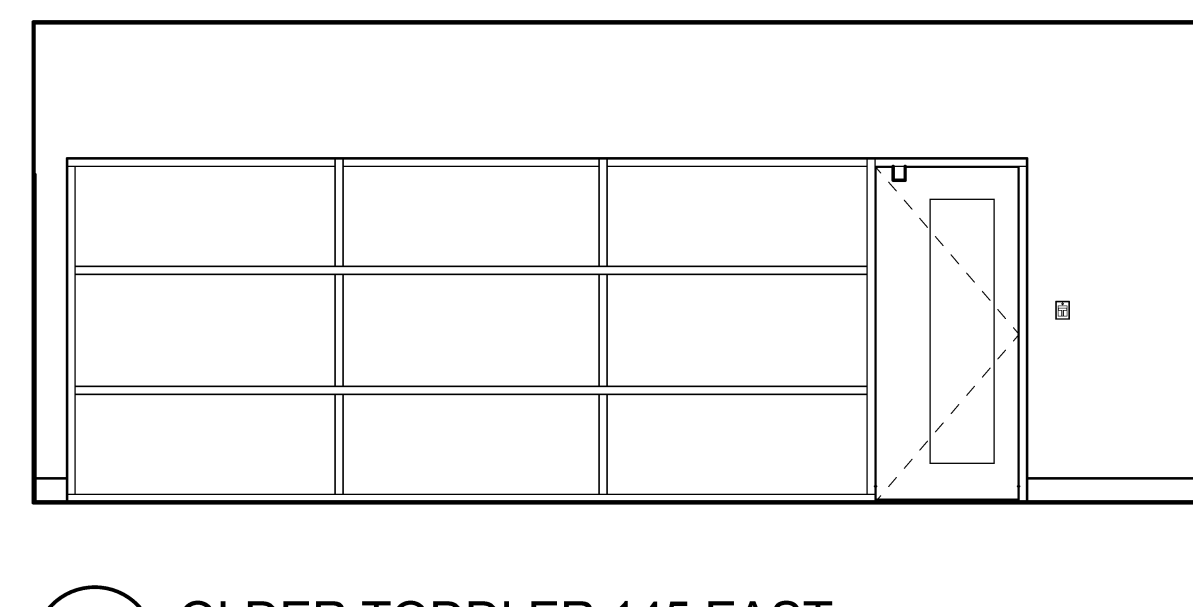


C3 OLDER TODDLER 145 EAST SCALE: 1/4" = 1'-0"

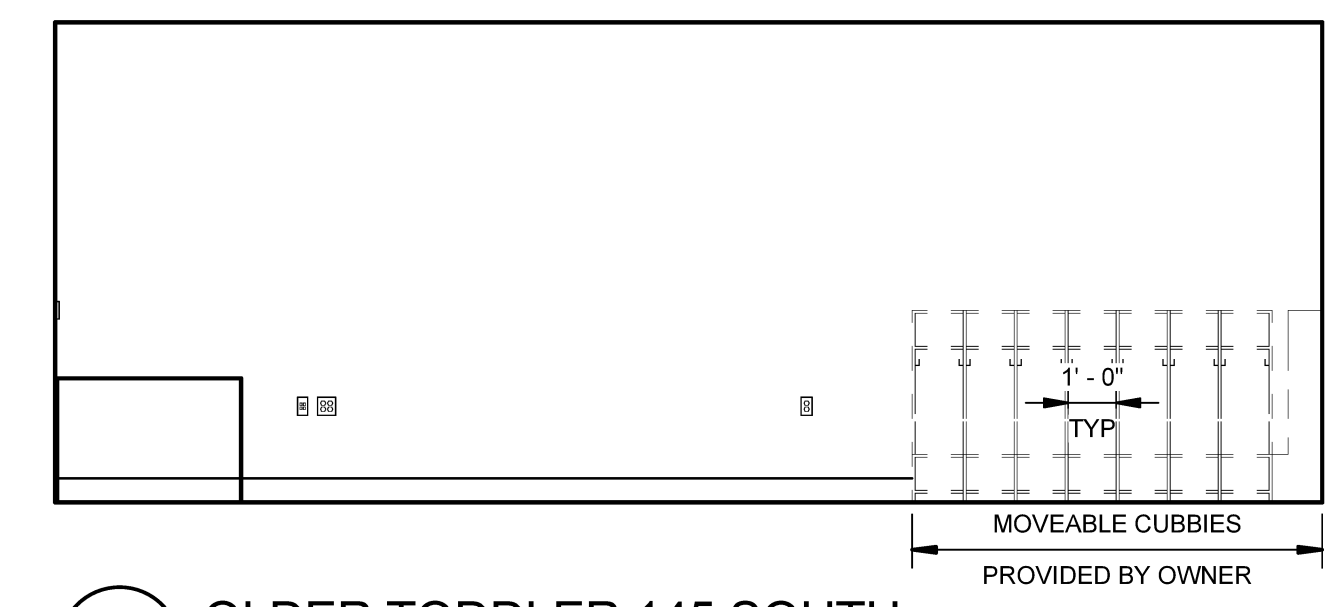


C4 OLDER TODDLER 145 SOUTH SCALE: 1/4" = 1'-0"

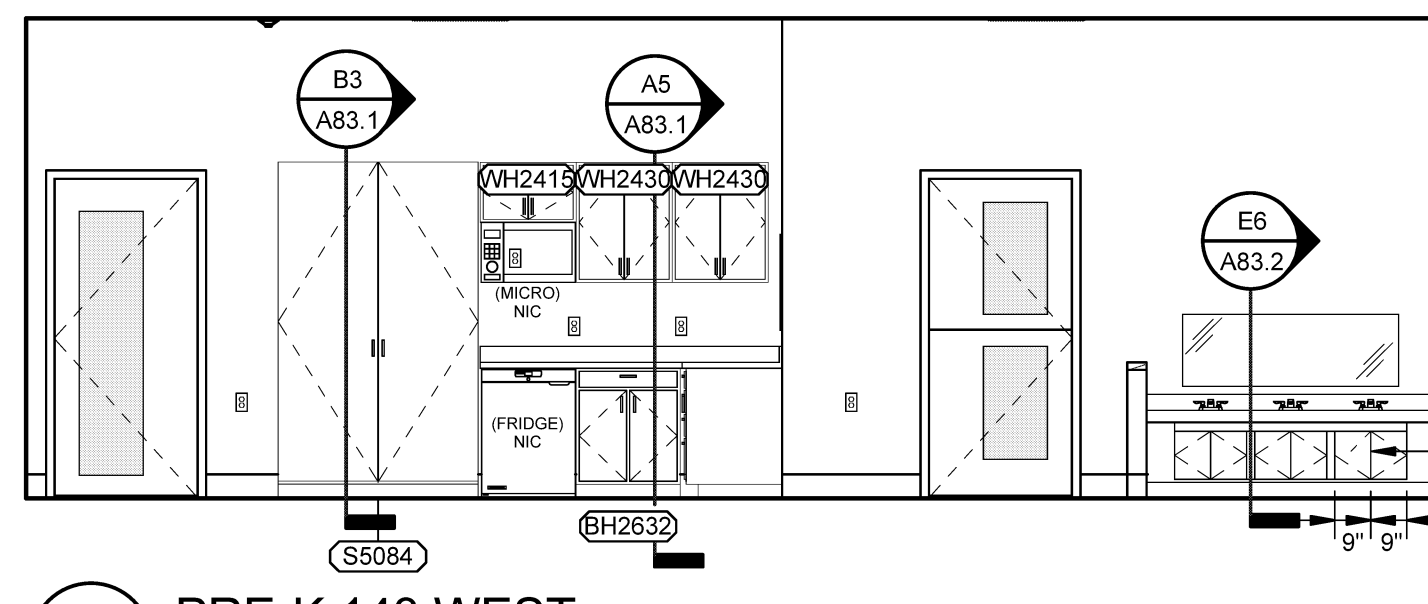


B1 PRE-K 143 WEST SCALE: 1/4" = 1'-0"

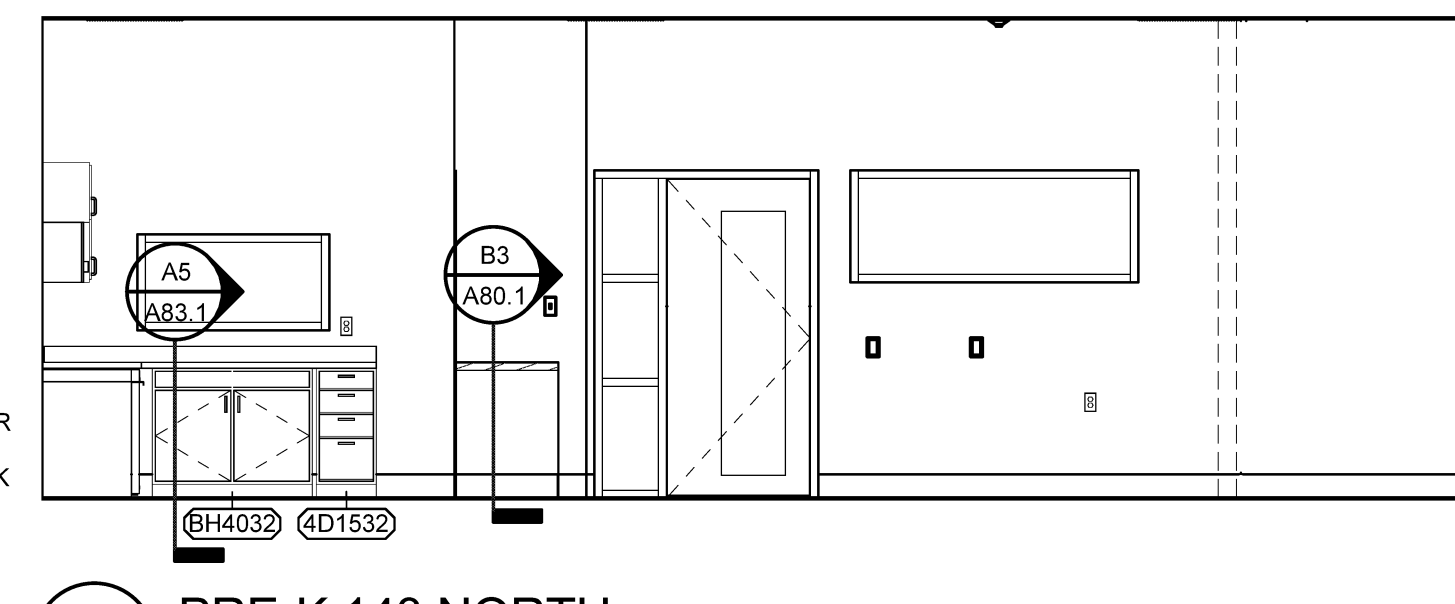


B2 PRE-K 143 NORTH SCALE: 1/4" = 1'-0"

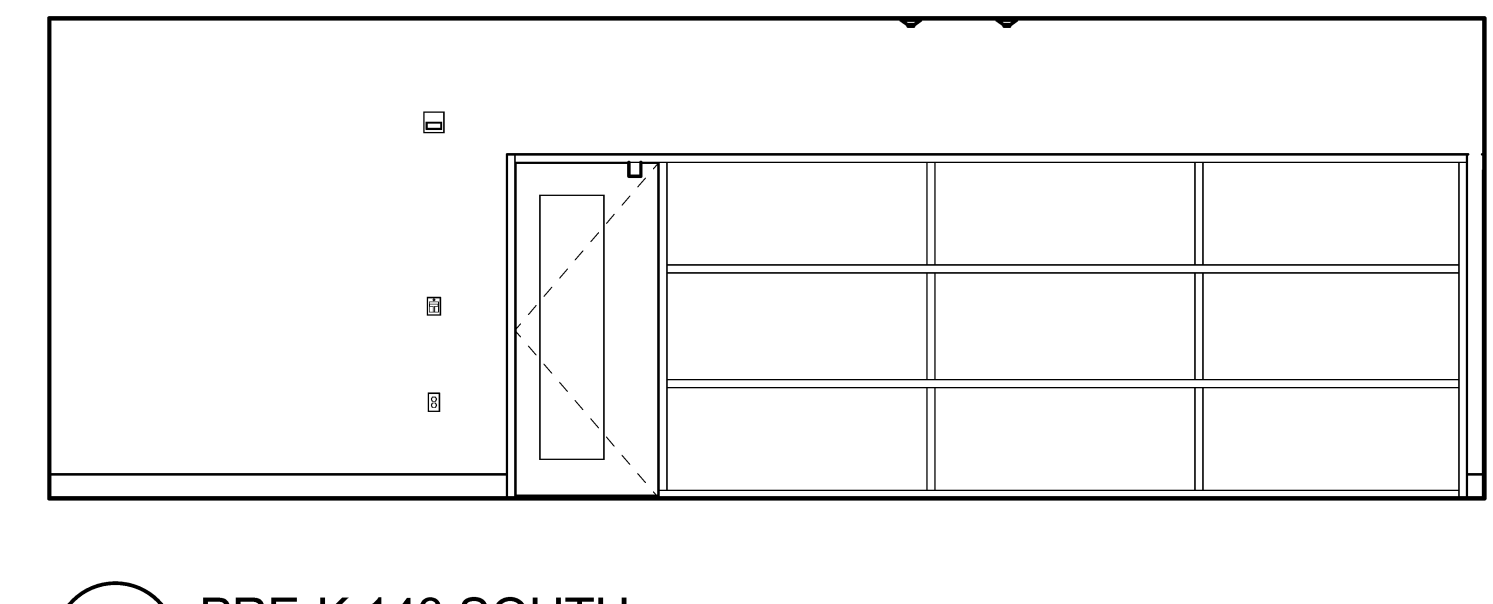


B4 PRE-K 143 SOUTH SCALE: 1/4" = 1'-0"

 


A1 NURSERY 141 WEST SCALE: 1/4" = 1'-0"

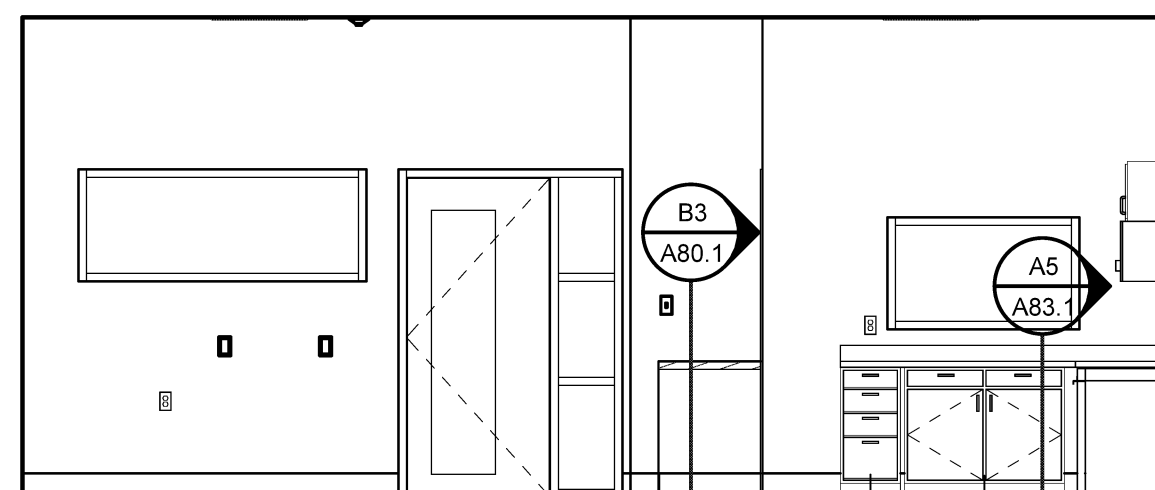

A2 NURSERY 141 NORTH SCALE: 1/4" = 1'-0"

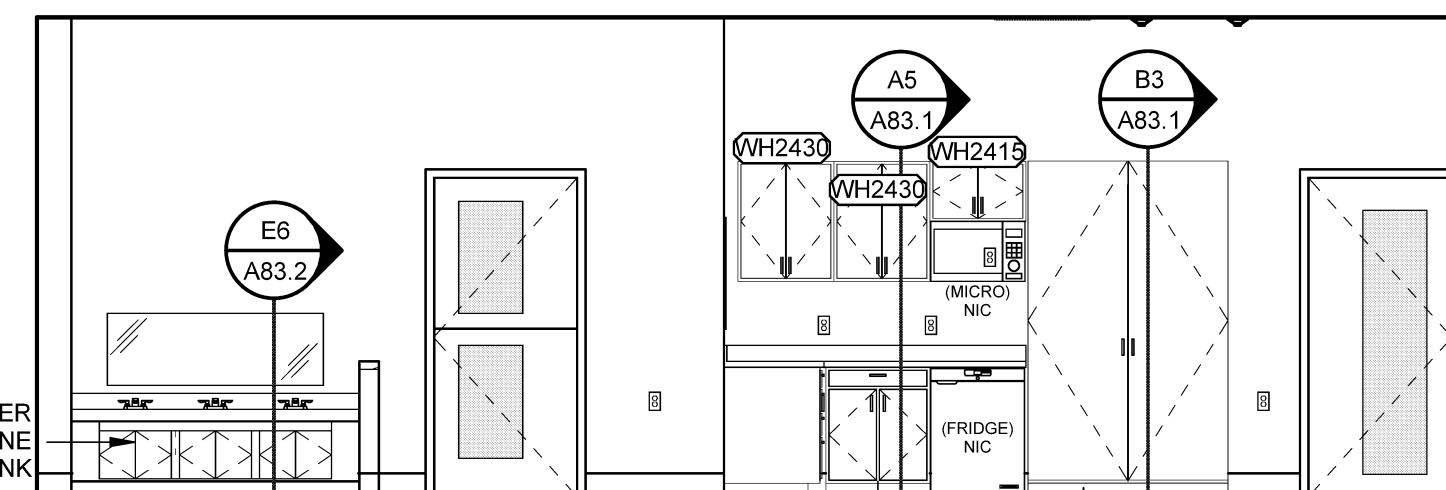


A3 NURSERY 141 EAST SCALE: 1/4" = 1'-0"

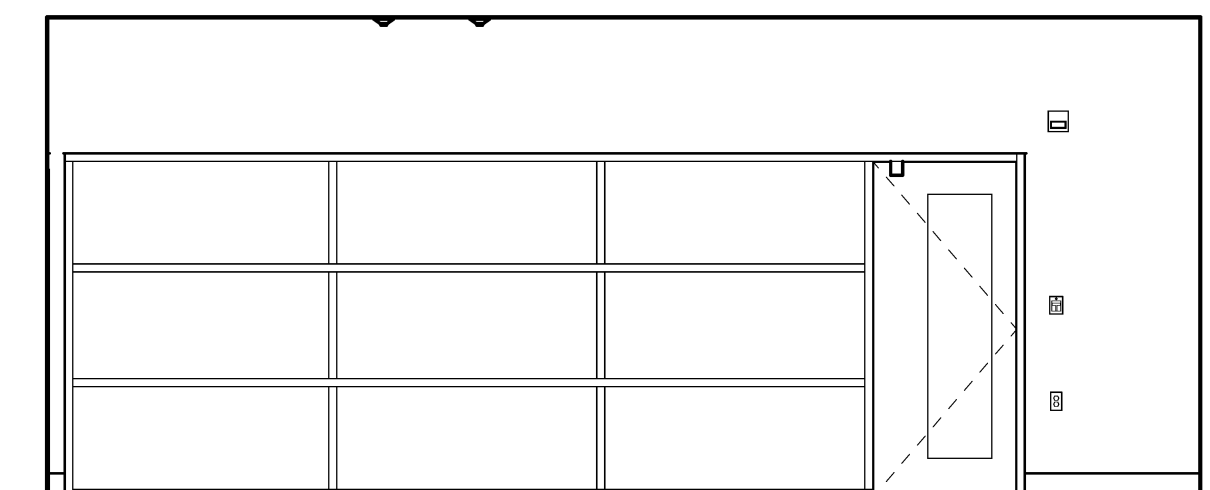

A4 NURSERY 141 SOUTH SCALE: 1/4" = 1'-0"

Mark	Date	Description
-	09-04-15	DESIGN DEVELOPMENT REVIEW
-	03-25-16	CONSTRUCTION DOCUMENTS
1	04-15-16	ADDENDUM #1
2	07-22-16	CONFORMANCE SET

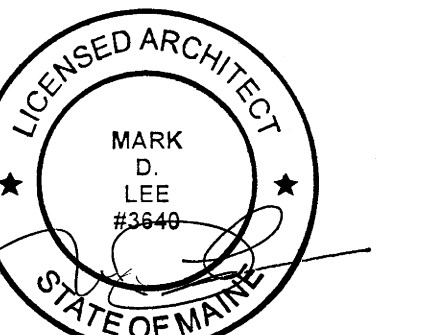

Drawing Scales

1/4" = 1'-0"

PA/PE: MDL © 2016 Harriman Associates
Drawn By: JAE

INTERIOR ELEVATIONS

A81.2