



HARRIMAN

AUBURN PORTLAND MANCHESTER



JEWISH COMMUNITY ALLIANCE OF SOUTHERN MAINE

PORTLAND, ME


Harriman Project No. 15309

Key Plan


Proj North

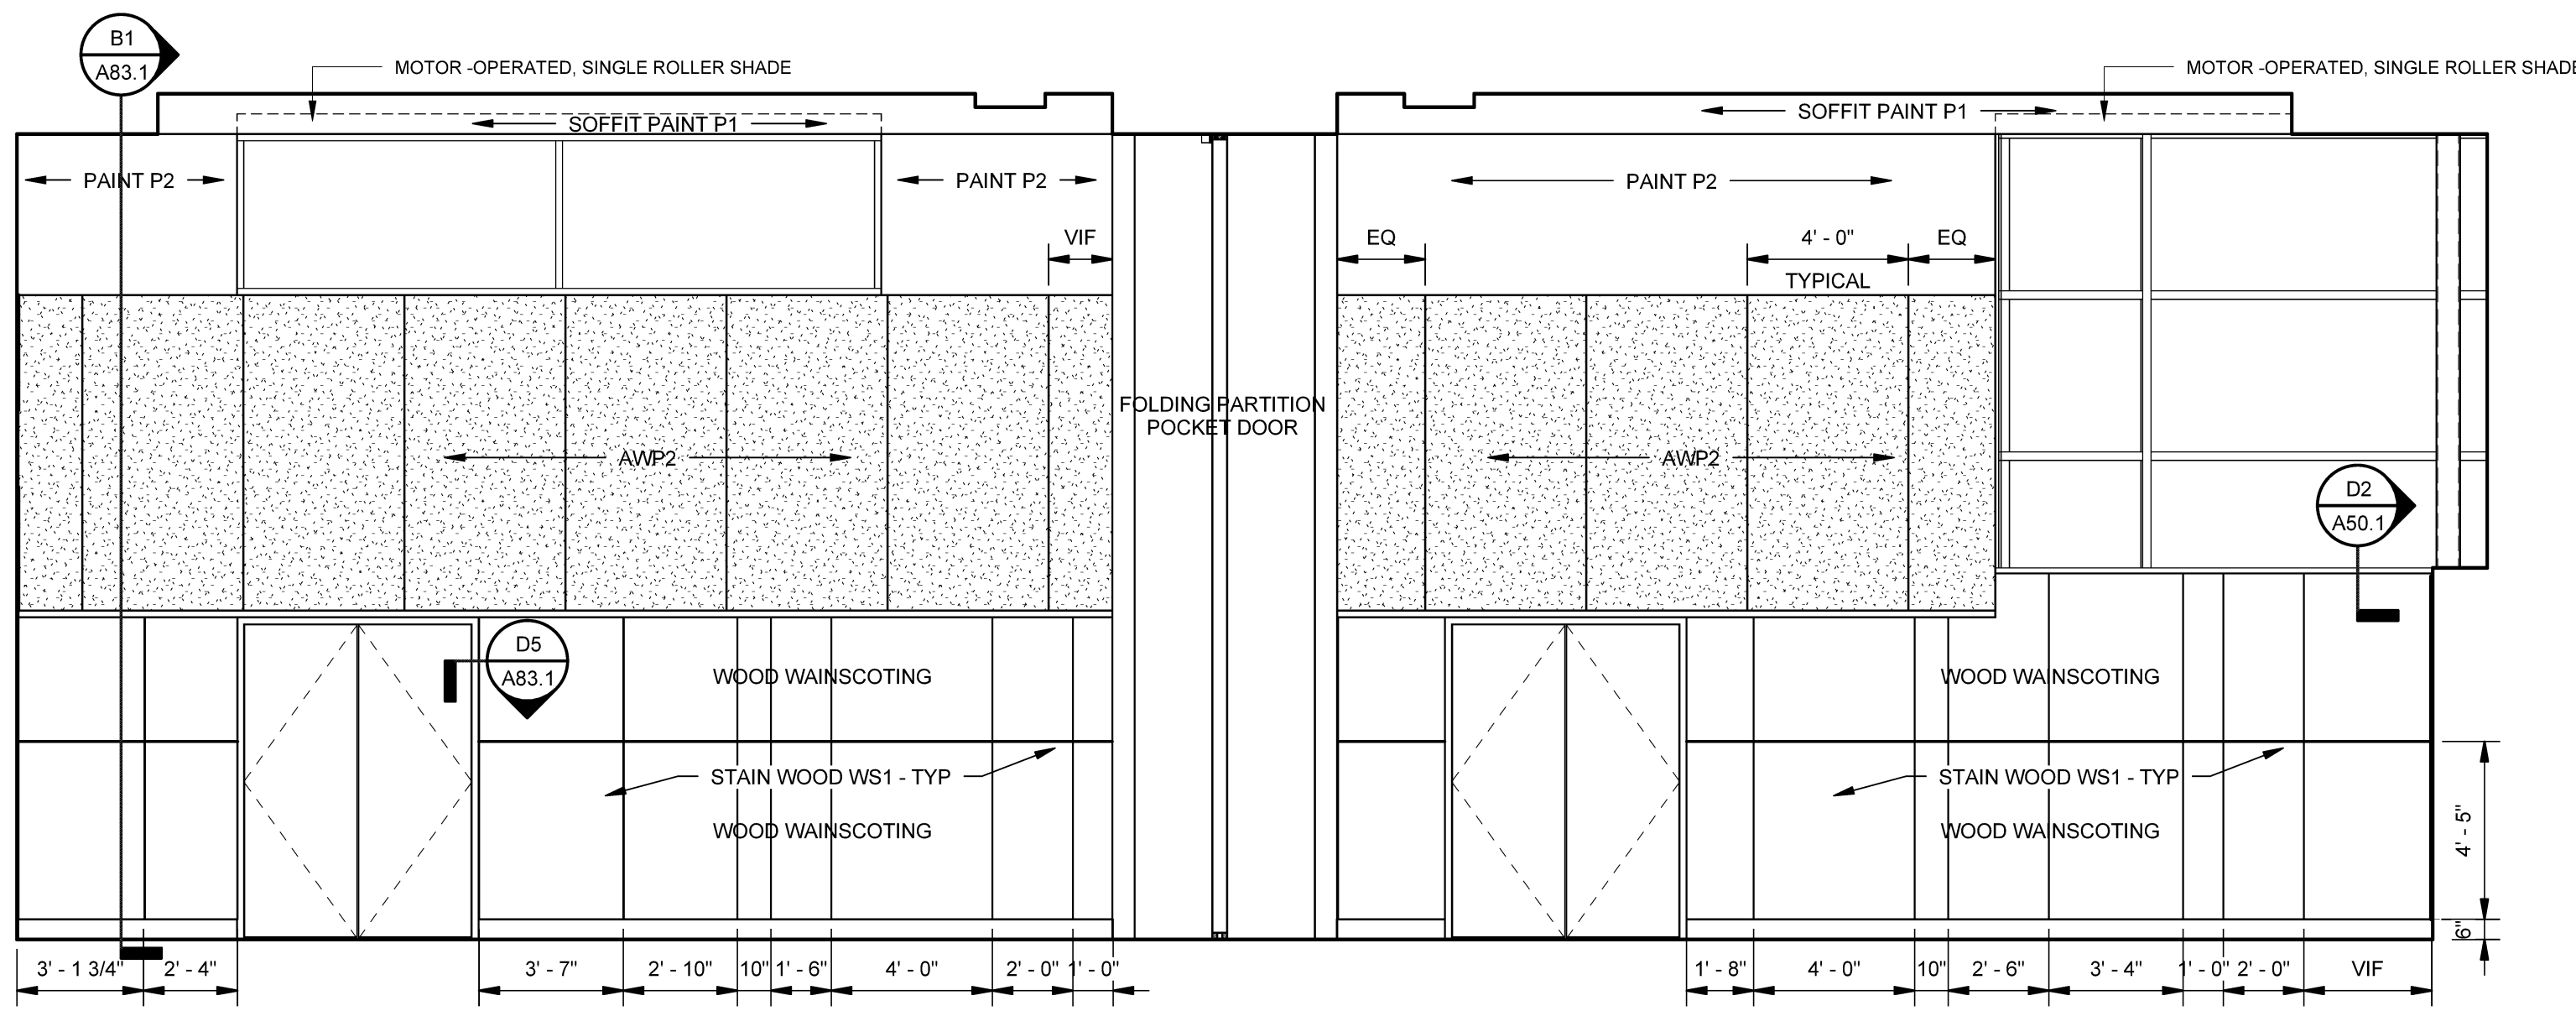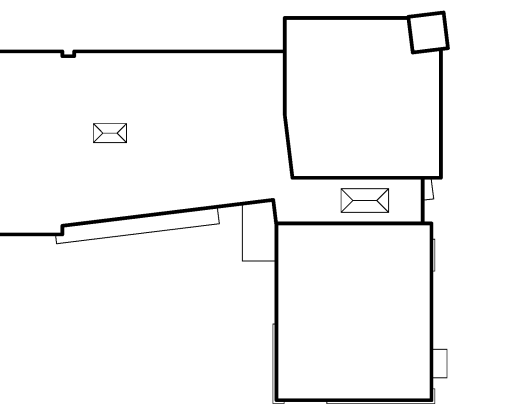


D1 ASSEMBLY HALL 126 WEST
SCALE: 1/4" = 1'-0"

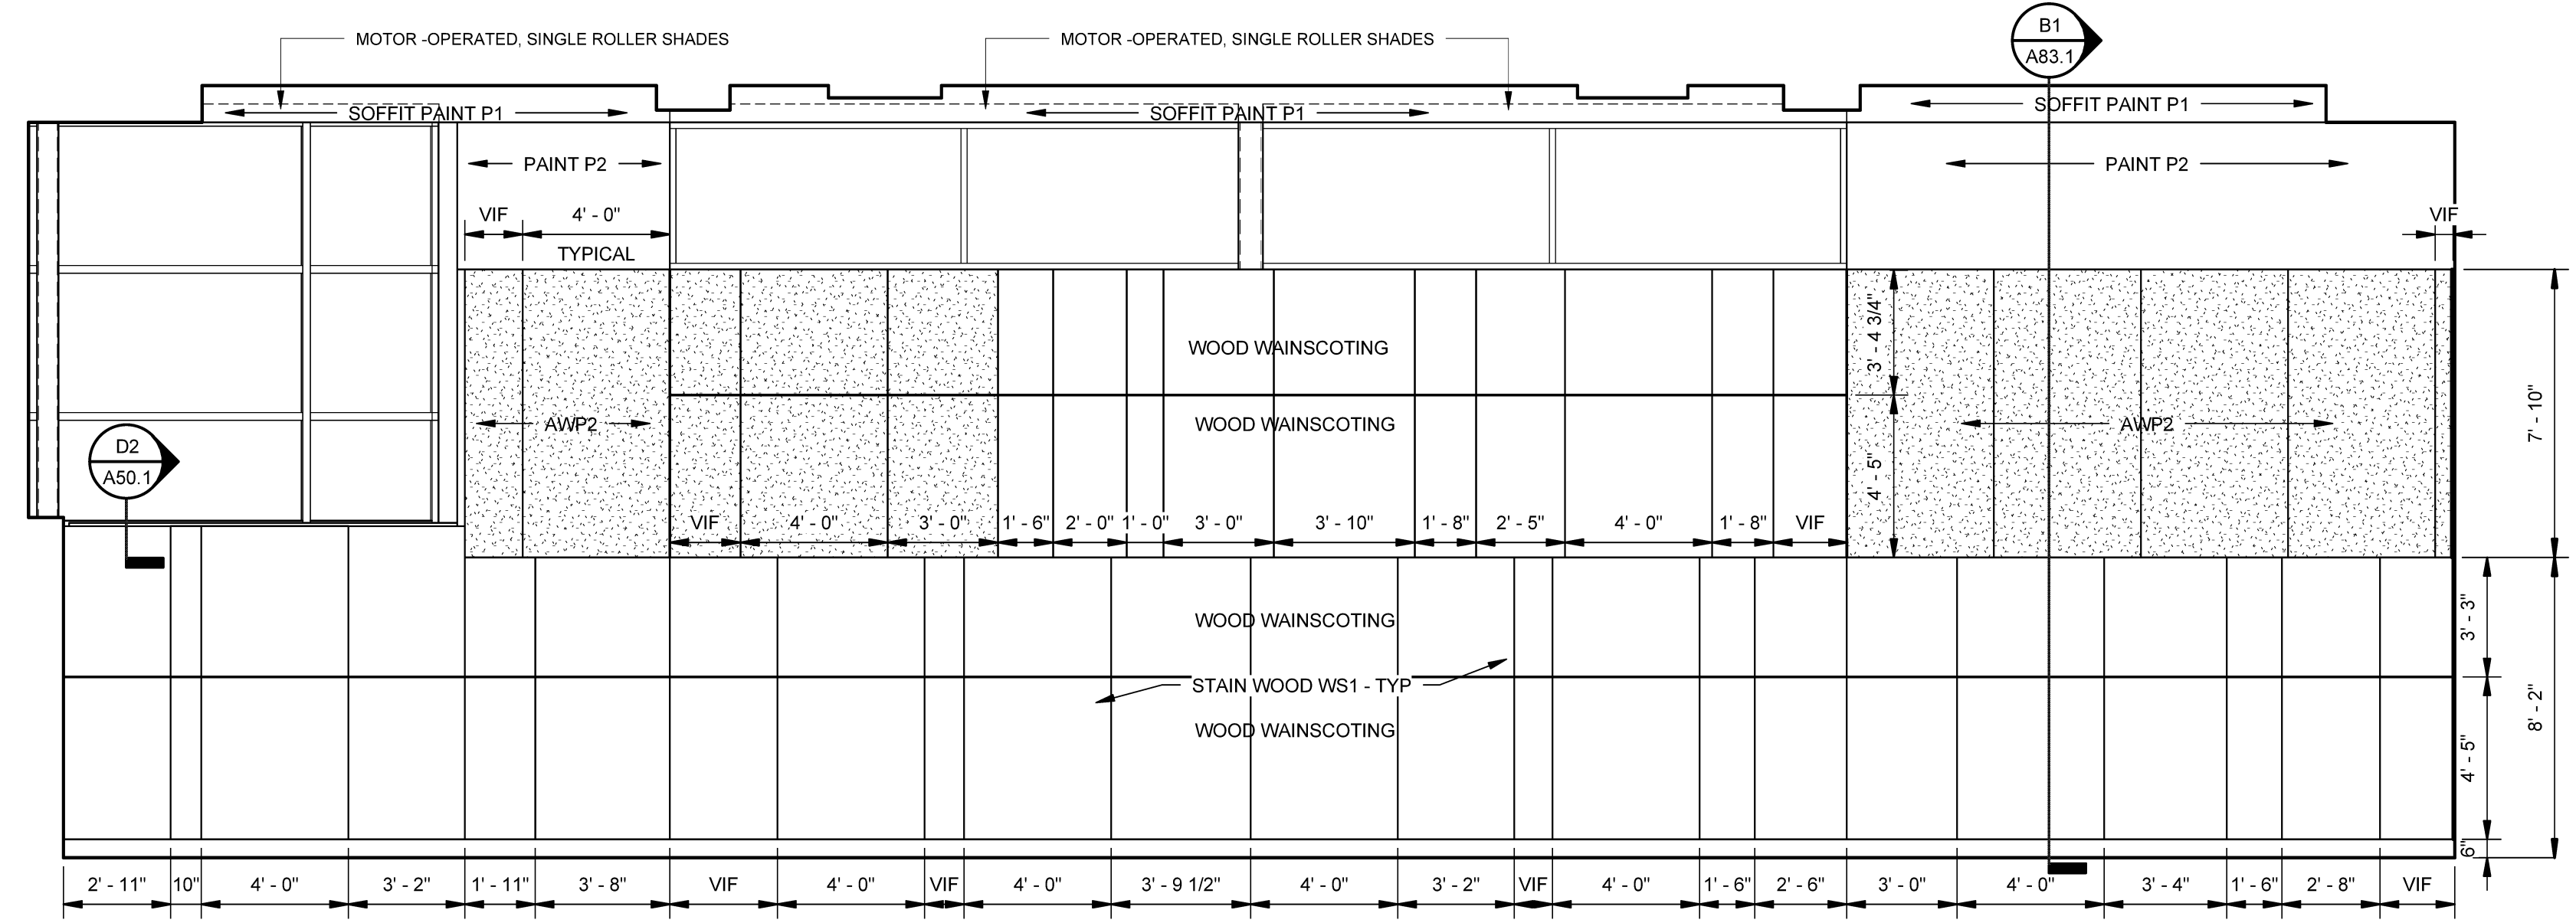


D2 ASSEMBLY HALL 126 NORTH
SCALE: 1/4" = 1'-0"

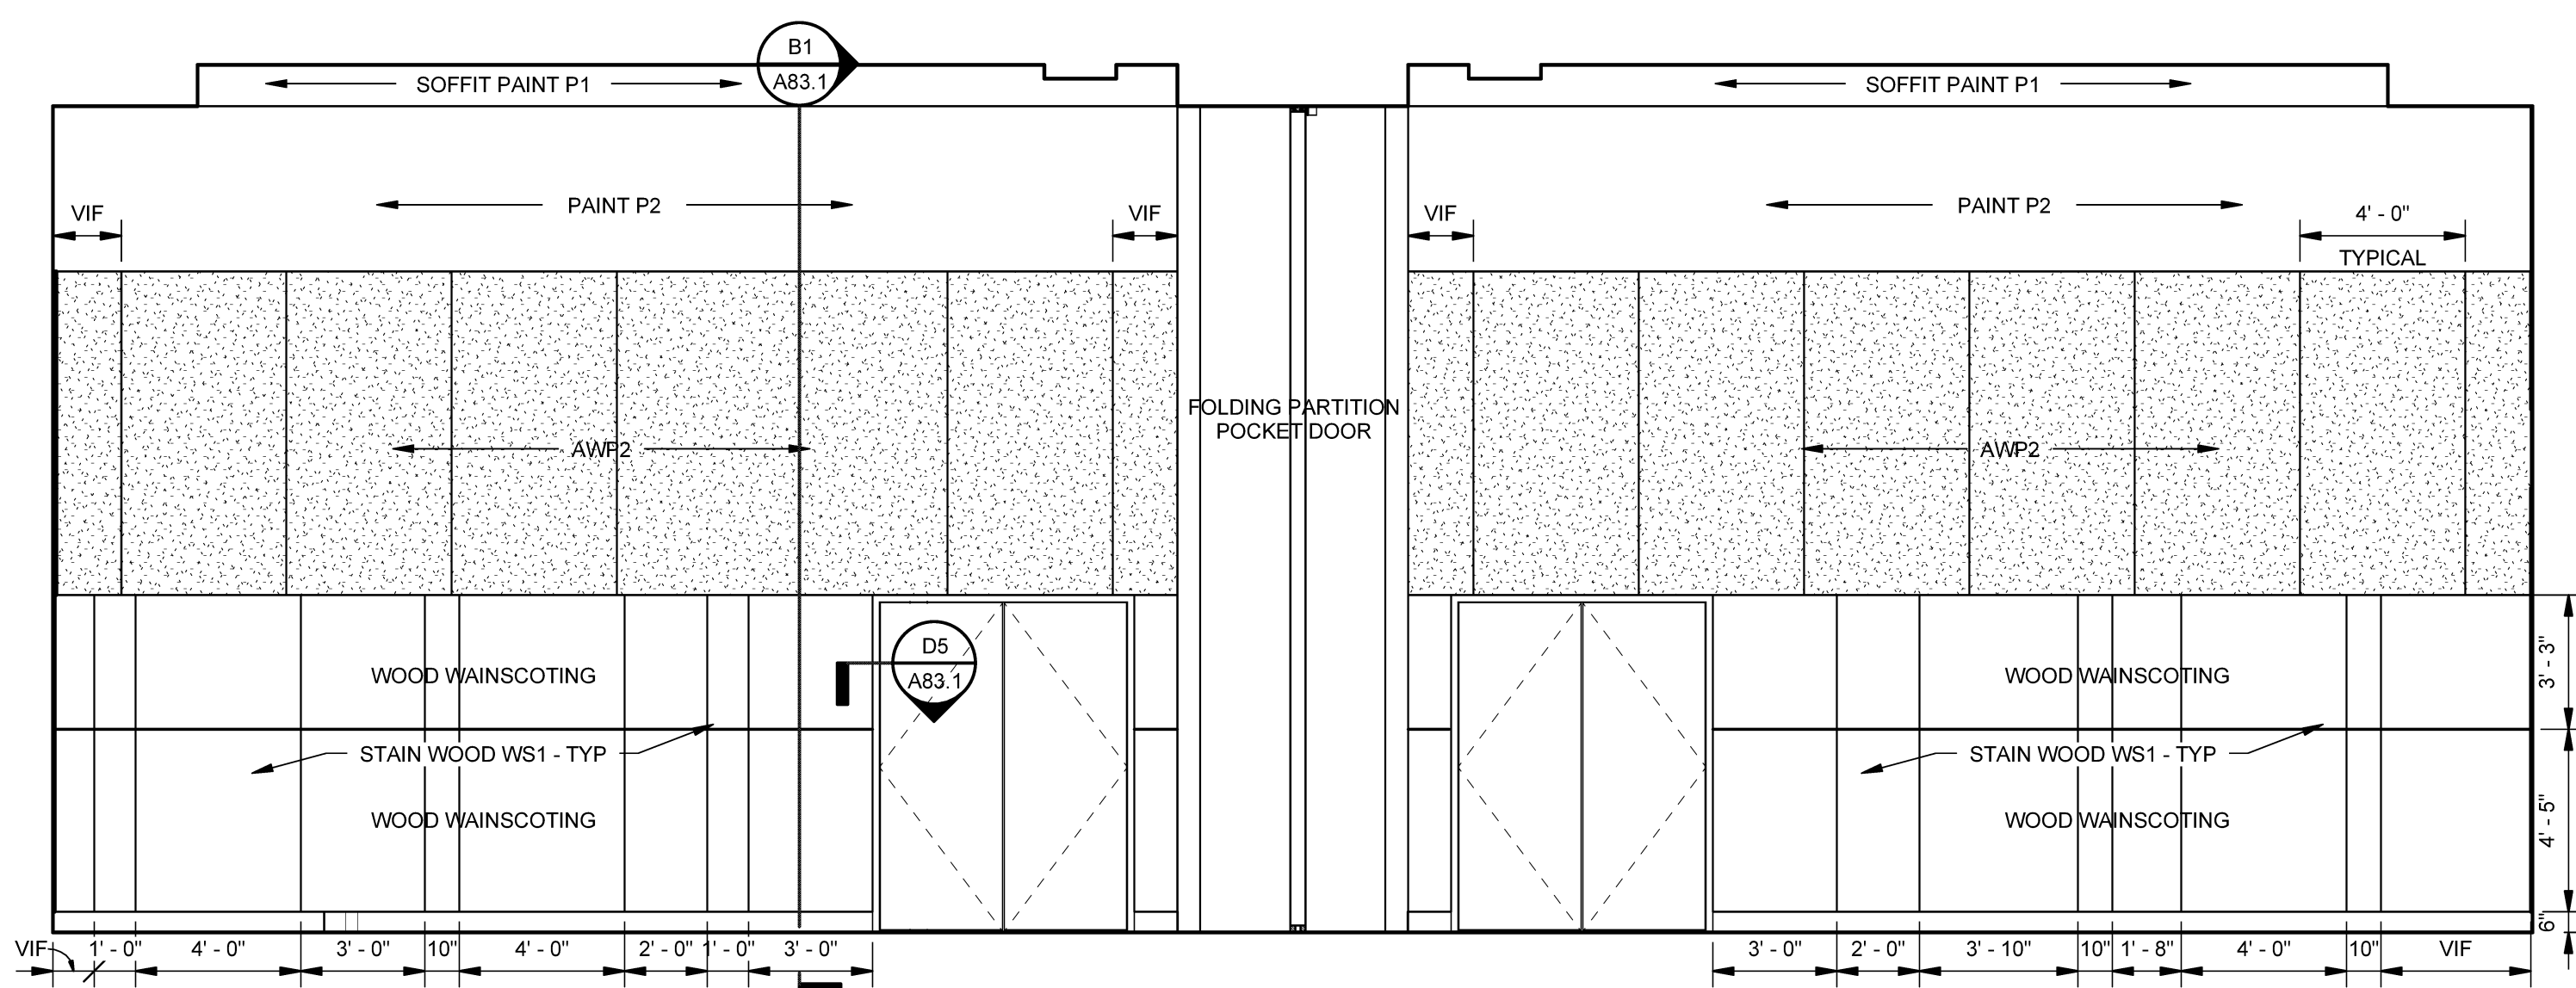


C1 ASSEMBLY HALL 126 EAST
SCALE: 1/4" = 1'-0"

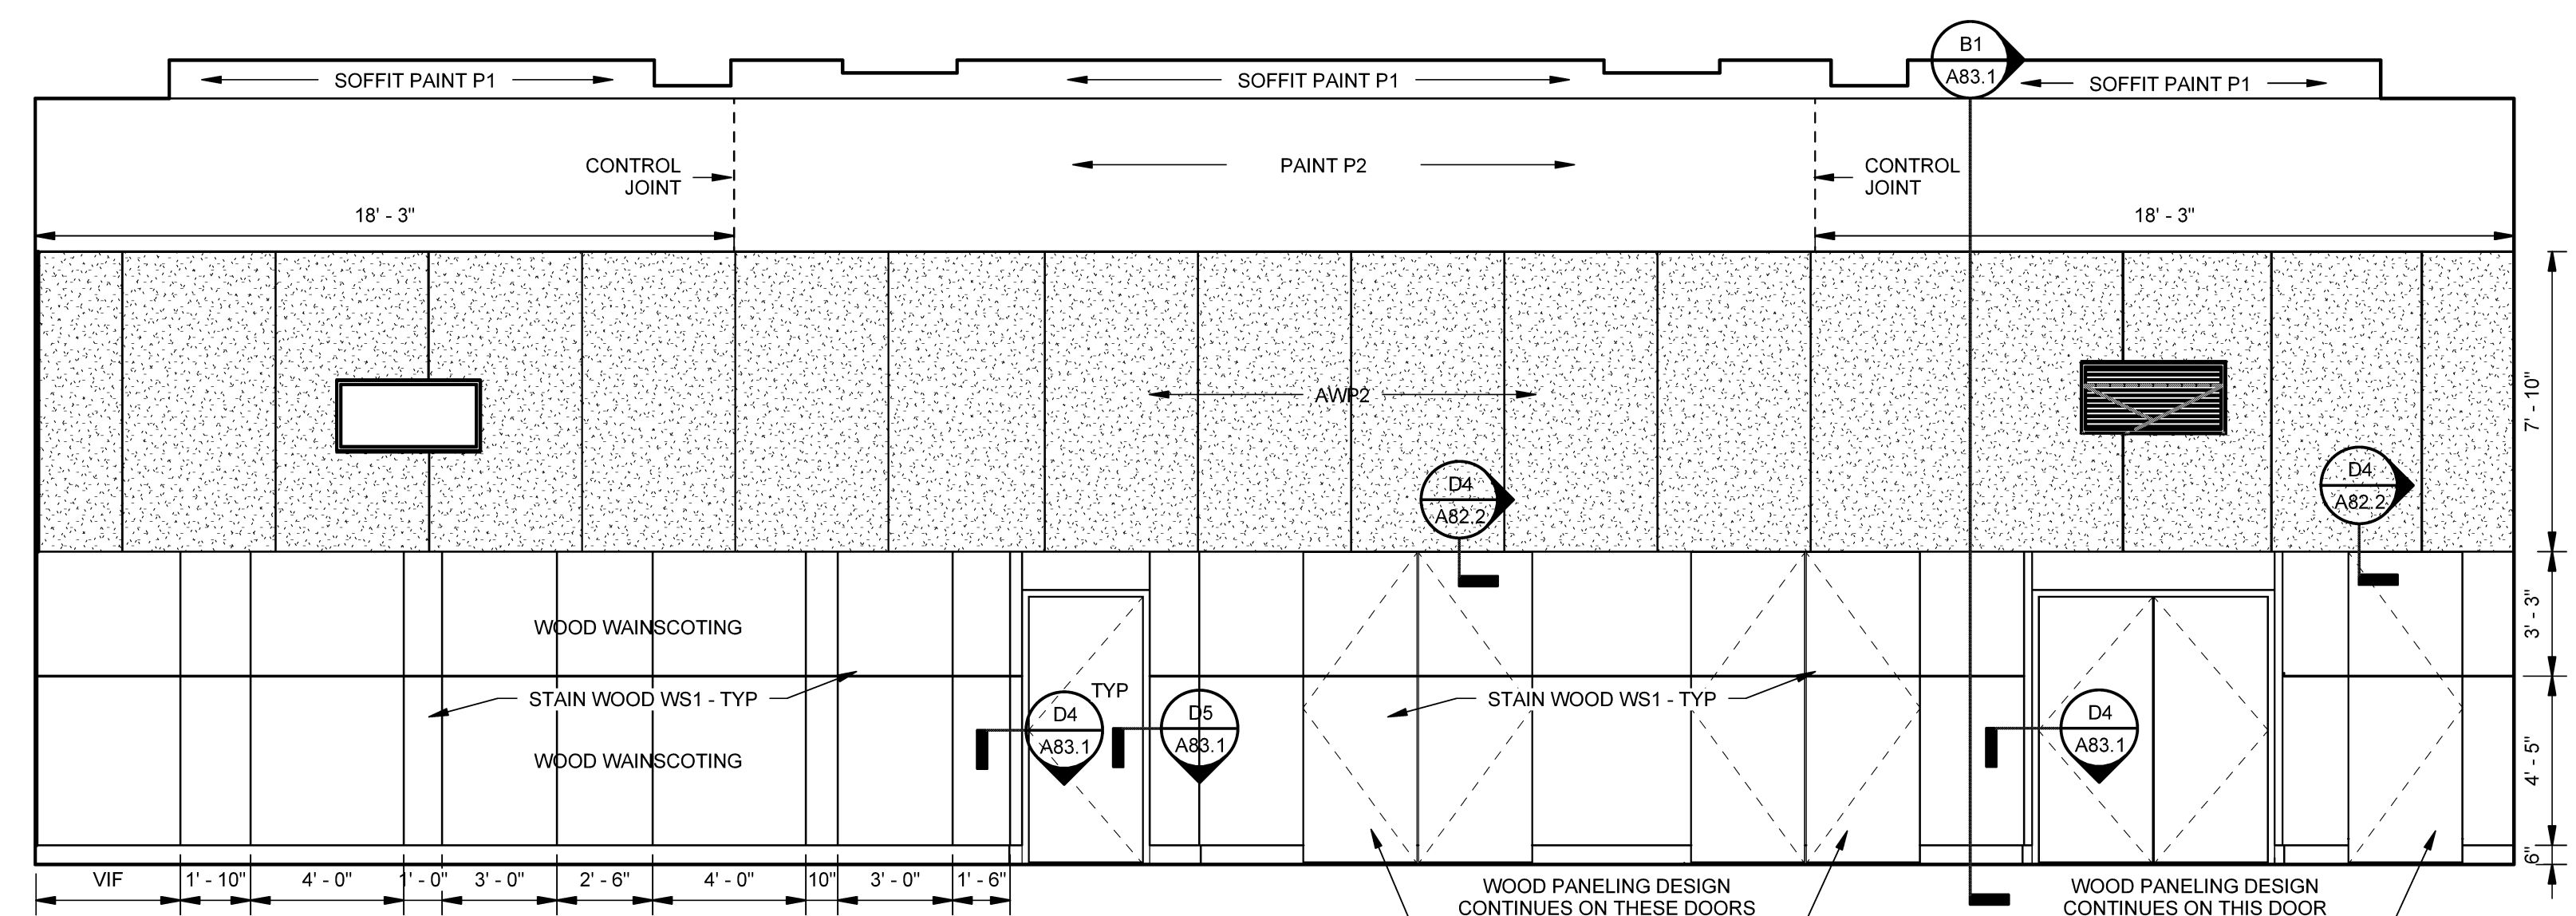


C2 ASSEMBLY HALL 126 SOUTH
SCALE: 1/4" = 1'-0"

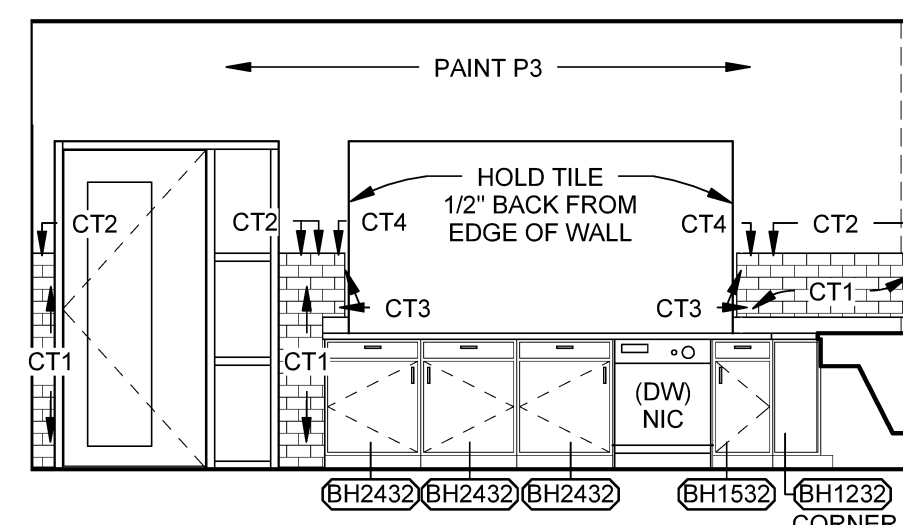


B1 KITCHEN 130 EAST
SCALE: 1/4" = 1'-0"

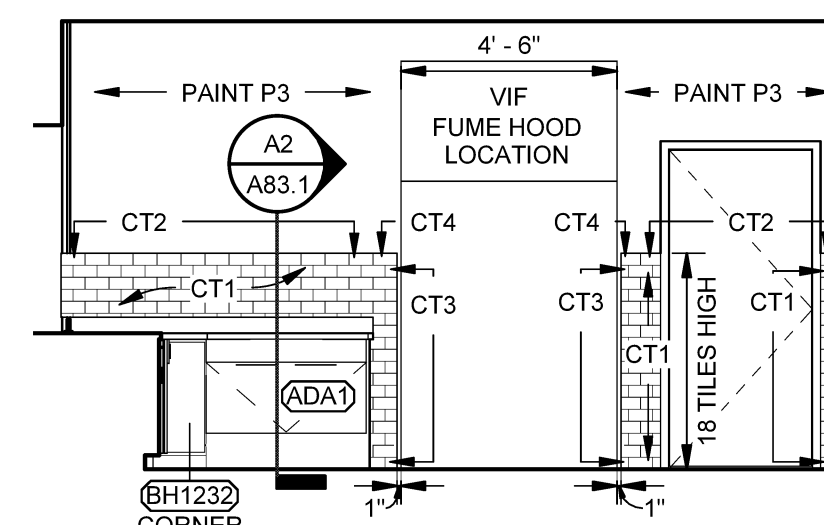


B2 KITCHEN 130 SOUTH
SCALE: 1/4" = 1'-0"

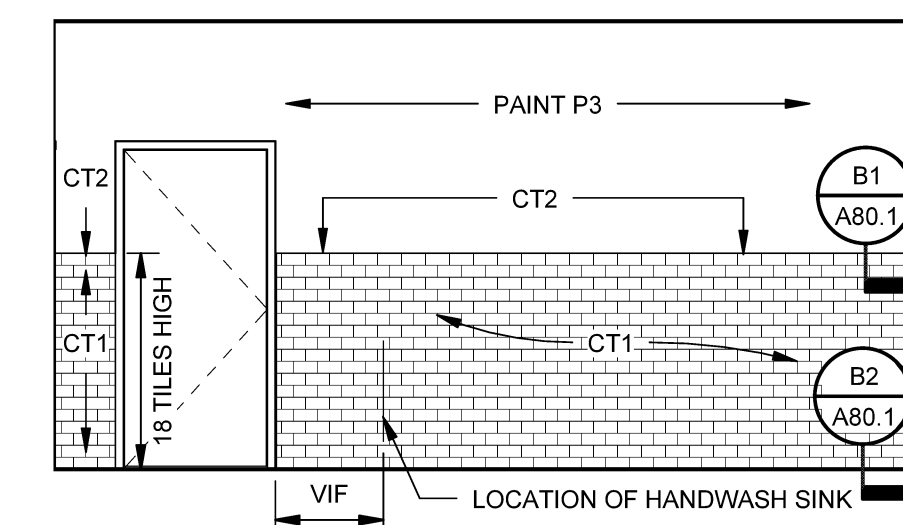


B3 KITCHEN 130 WEST
SCALE: 1/4" = 1'-0"

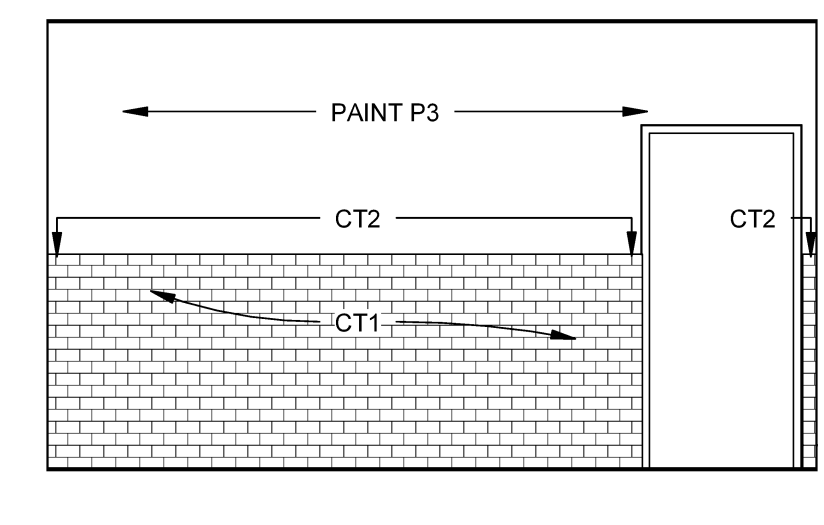


B4 KITCHEN 130 NORTH
SCALE: 1/4" = 1'-0"

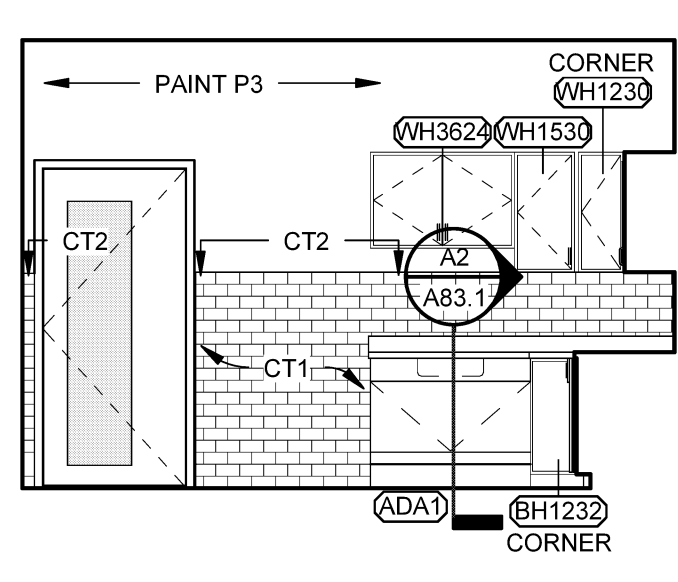


A1 KOSHER KITCHEN 131 EAST
SCALE: 1/4" = 1'-0"

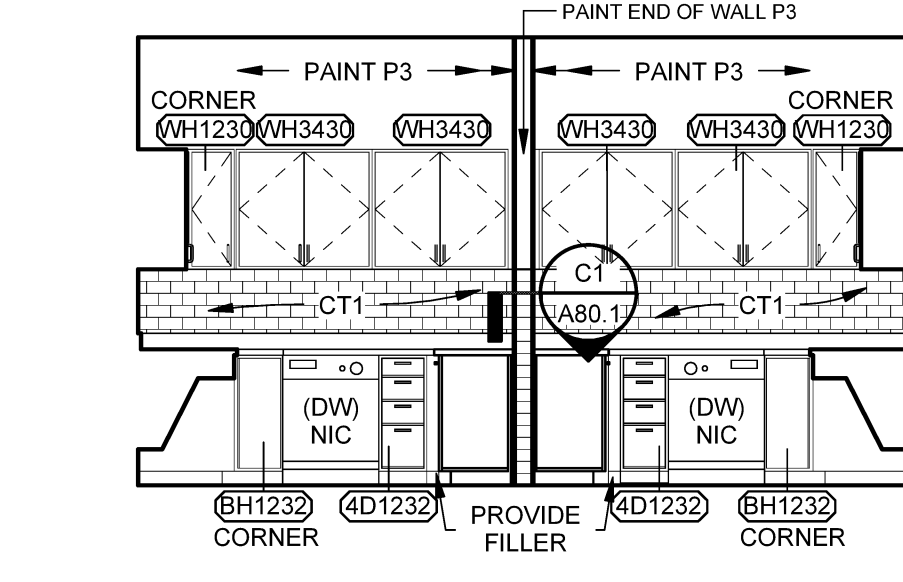


A2 KOSHER KITCHEN 131 SOUTH
SCALE: 1/4" = 1'-0"

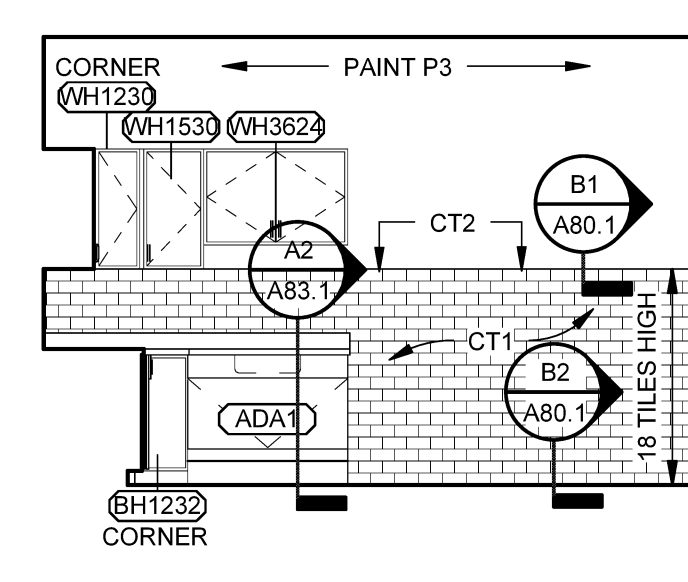


A3 KOSHER KITCHEN 130 WEST (A)
SCALE: 1/4" = 1'-0"

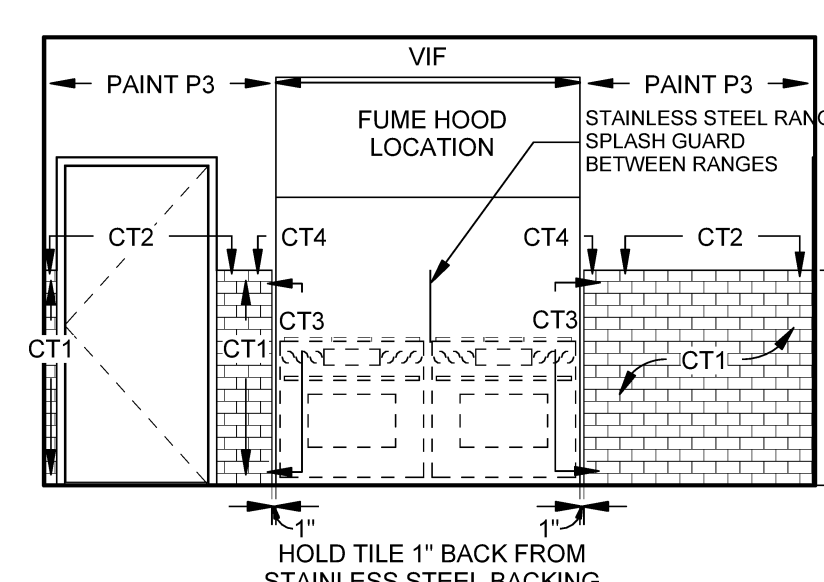

A4 KOSHER KITCHEN 130 NORTH
SCALE: 1/4" = 1'-0"

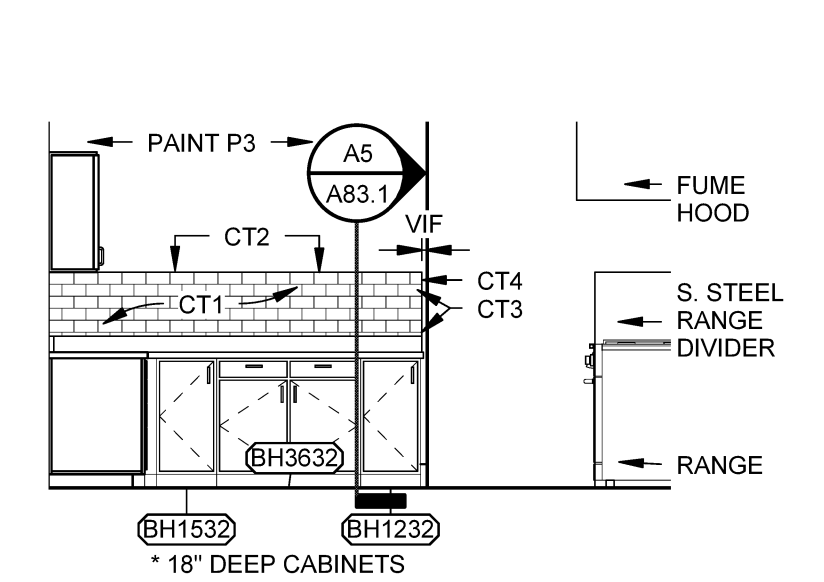


A5 KOSHER KITCHEN 130 WEST (B)
SCALE: 1/4" = 1'-0"

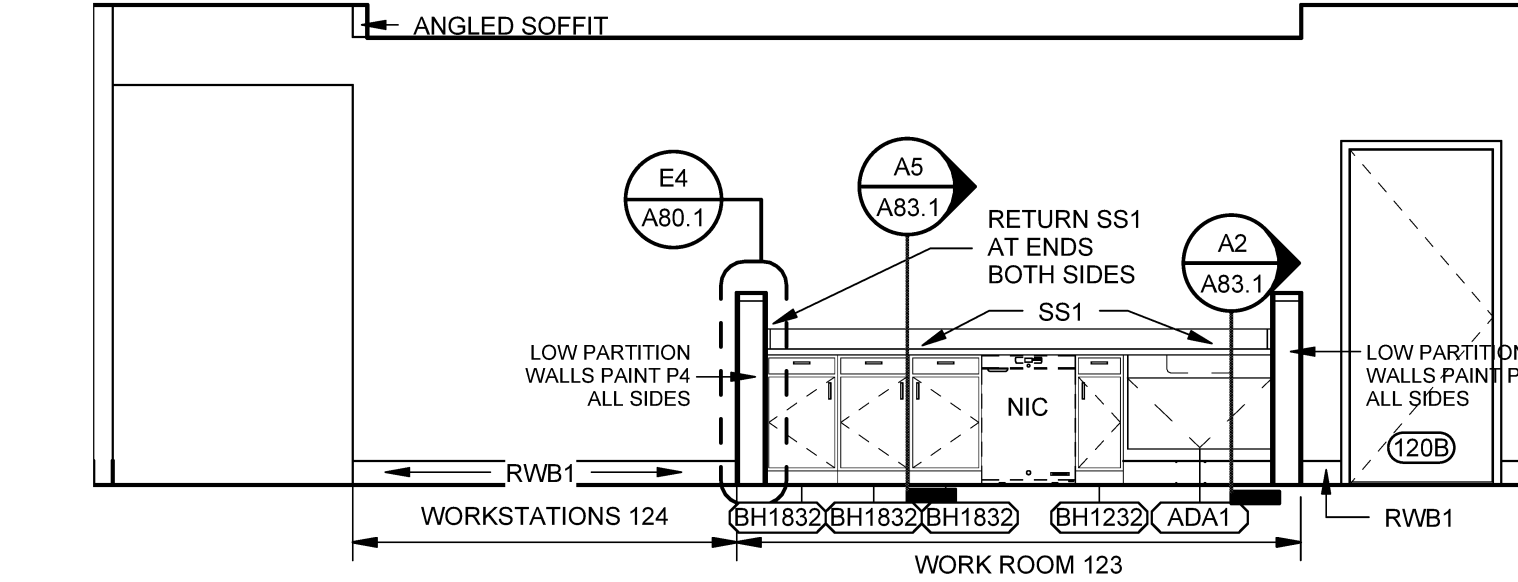

A6 WORKROOM 123 NORTH
SCALE: 1/4" = 1'-0"

Mark	Date	Description
-	09-04-15	DESIGN DEVELOPMENT REVIEW
-	03-25-16	CONSTRUCTION DOCUMENTS
1	04-15-16	ADDENDUM #1
2	07-22-16	CONFORMANCE SET

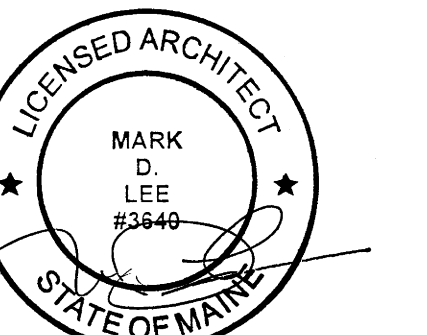

Drawing Scales

1/4" = 1'-0"

PA/PE: MDL © 2016 Harriman Associates

Drawn By: JAE

INTERIOR ELEVATIONS

A81.4