




**DUMPSTER ENCLOSURE  
DOUBLE SWING GATE**  
NOT TO SCALE

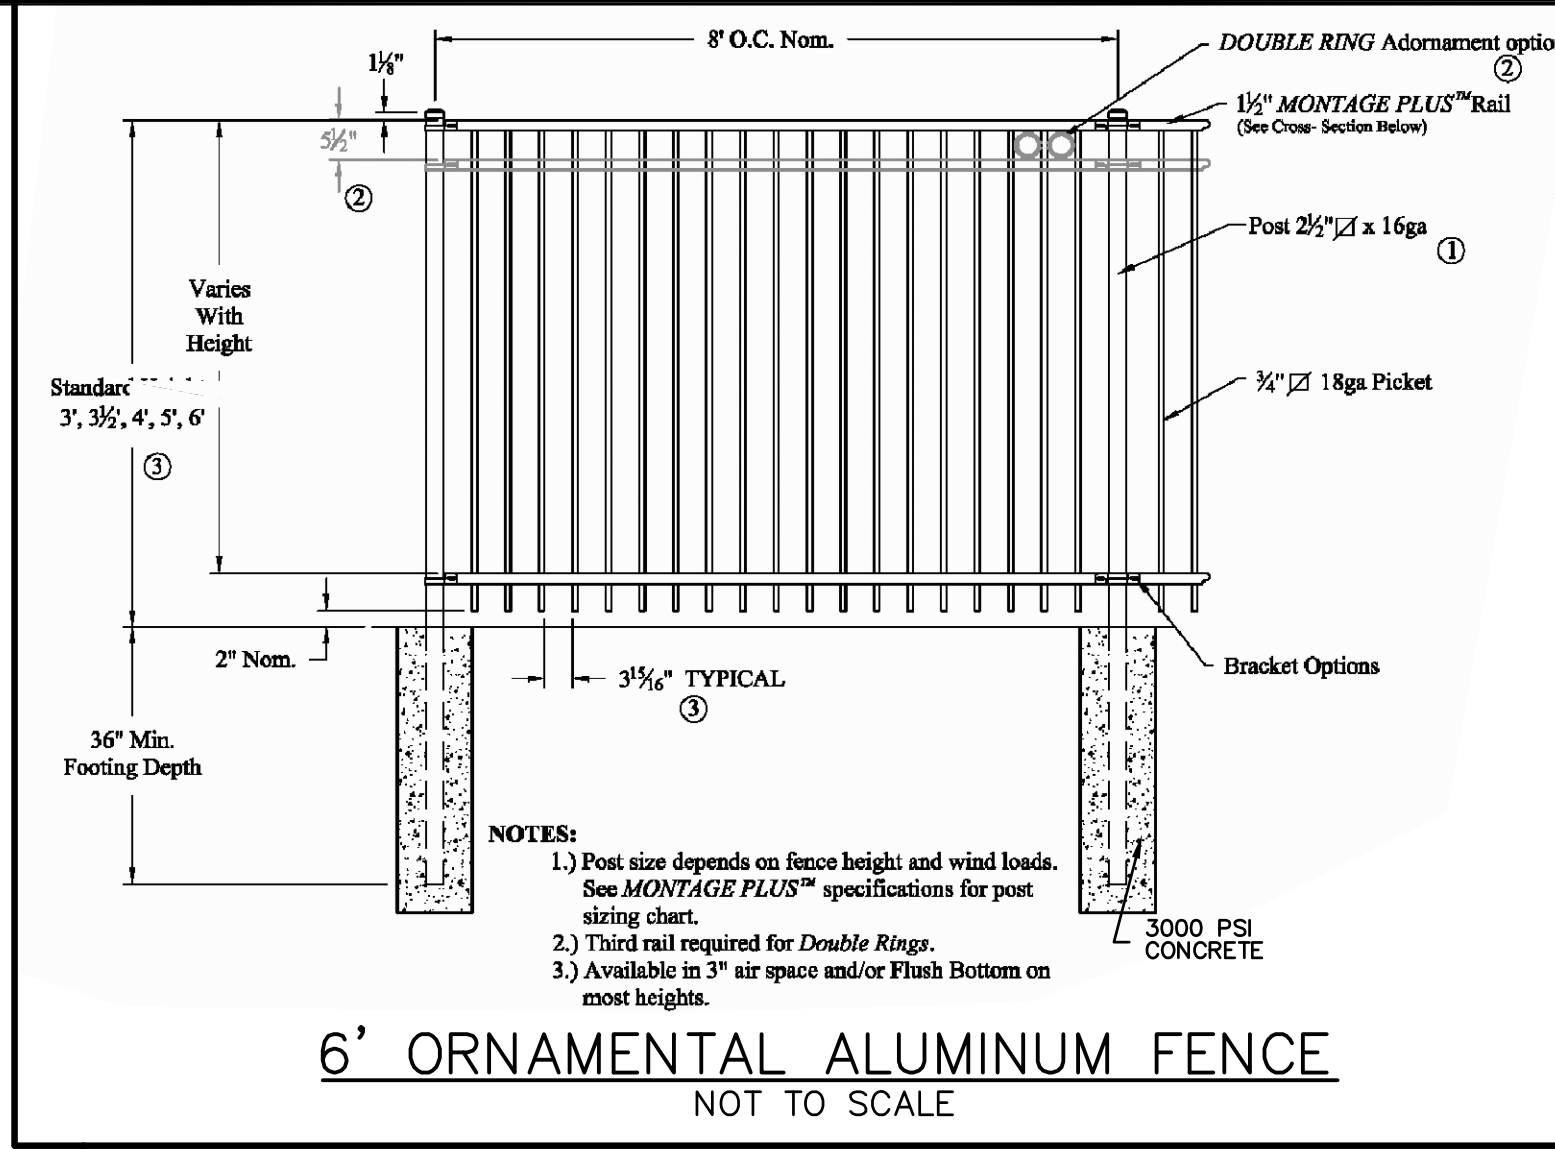


**6' ORNAMENTAL ALUMINUM FENCE**  
NOT TO SCALE

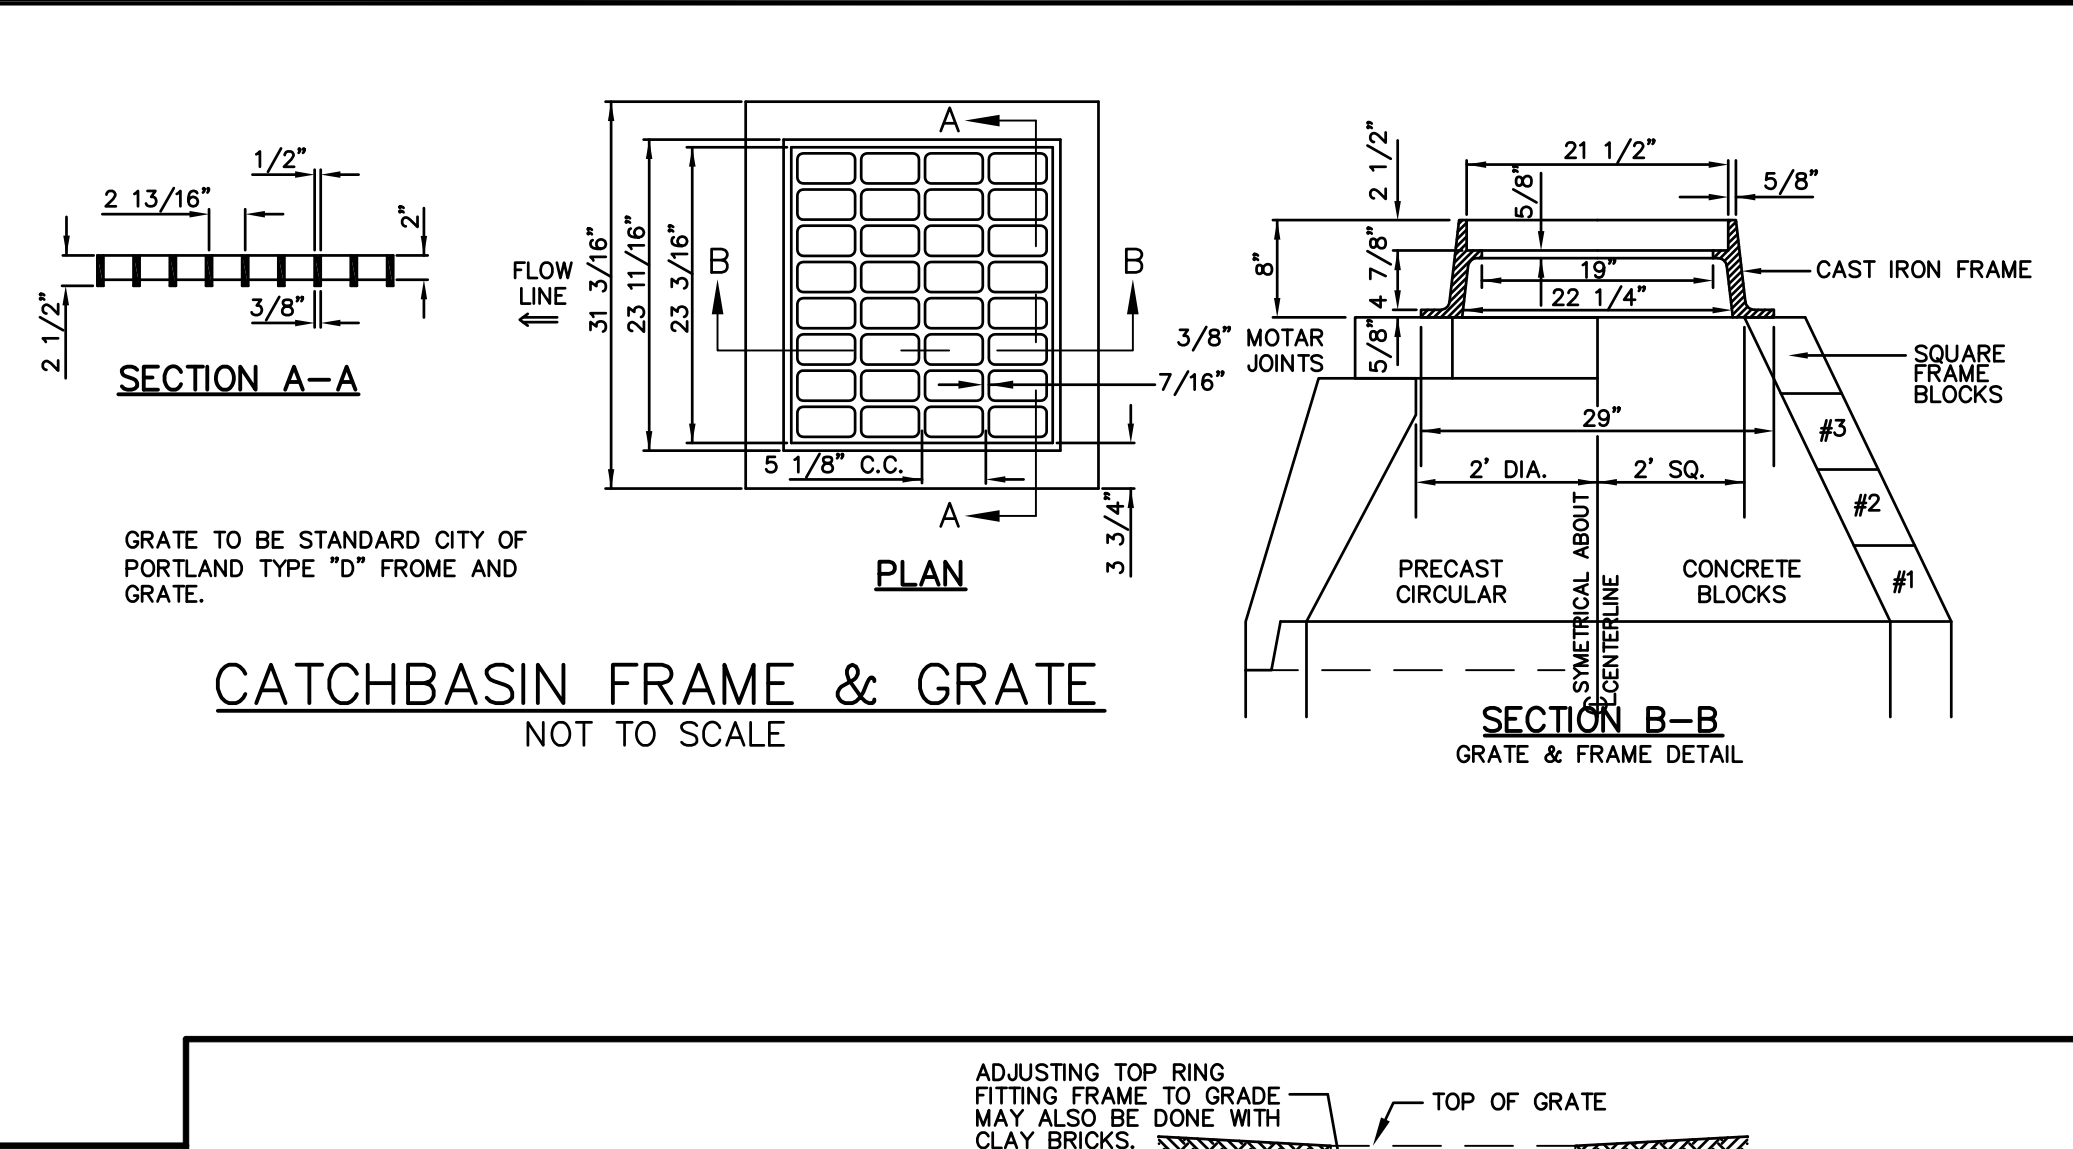


**CATCHBASIN FRAME & GRATE**  
NOT TO SCALE

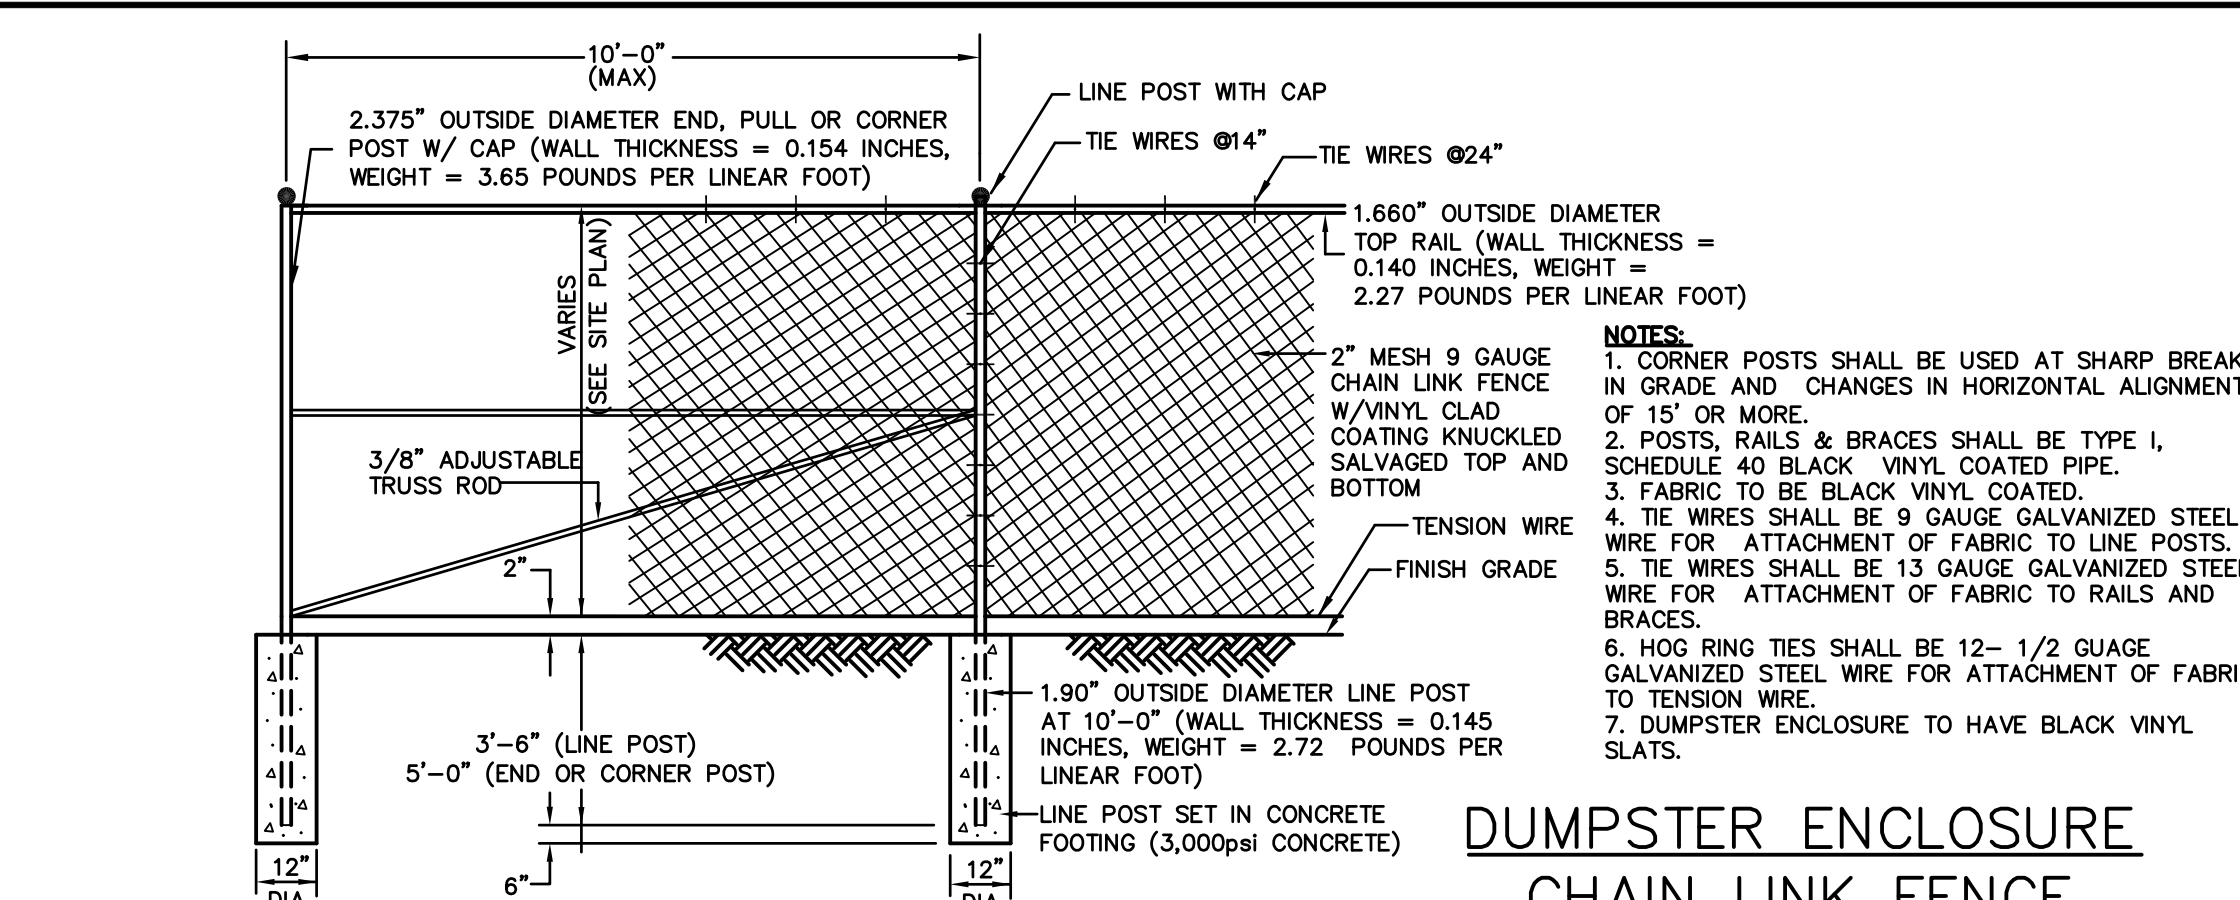


**DUMPSTER ENCLOSURE  
CHAIN LINK FENCE**  
NOT TO SCALE

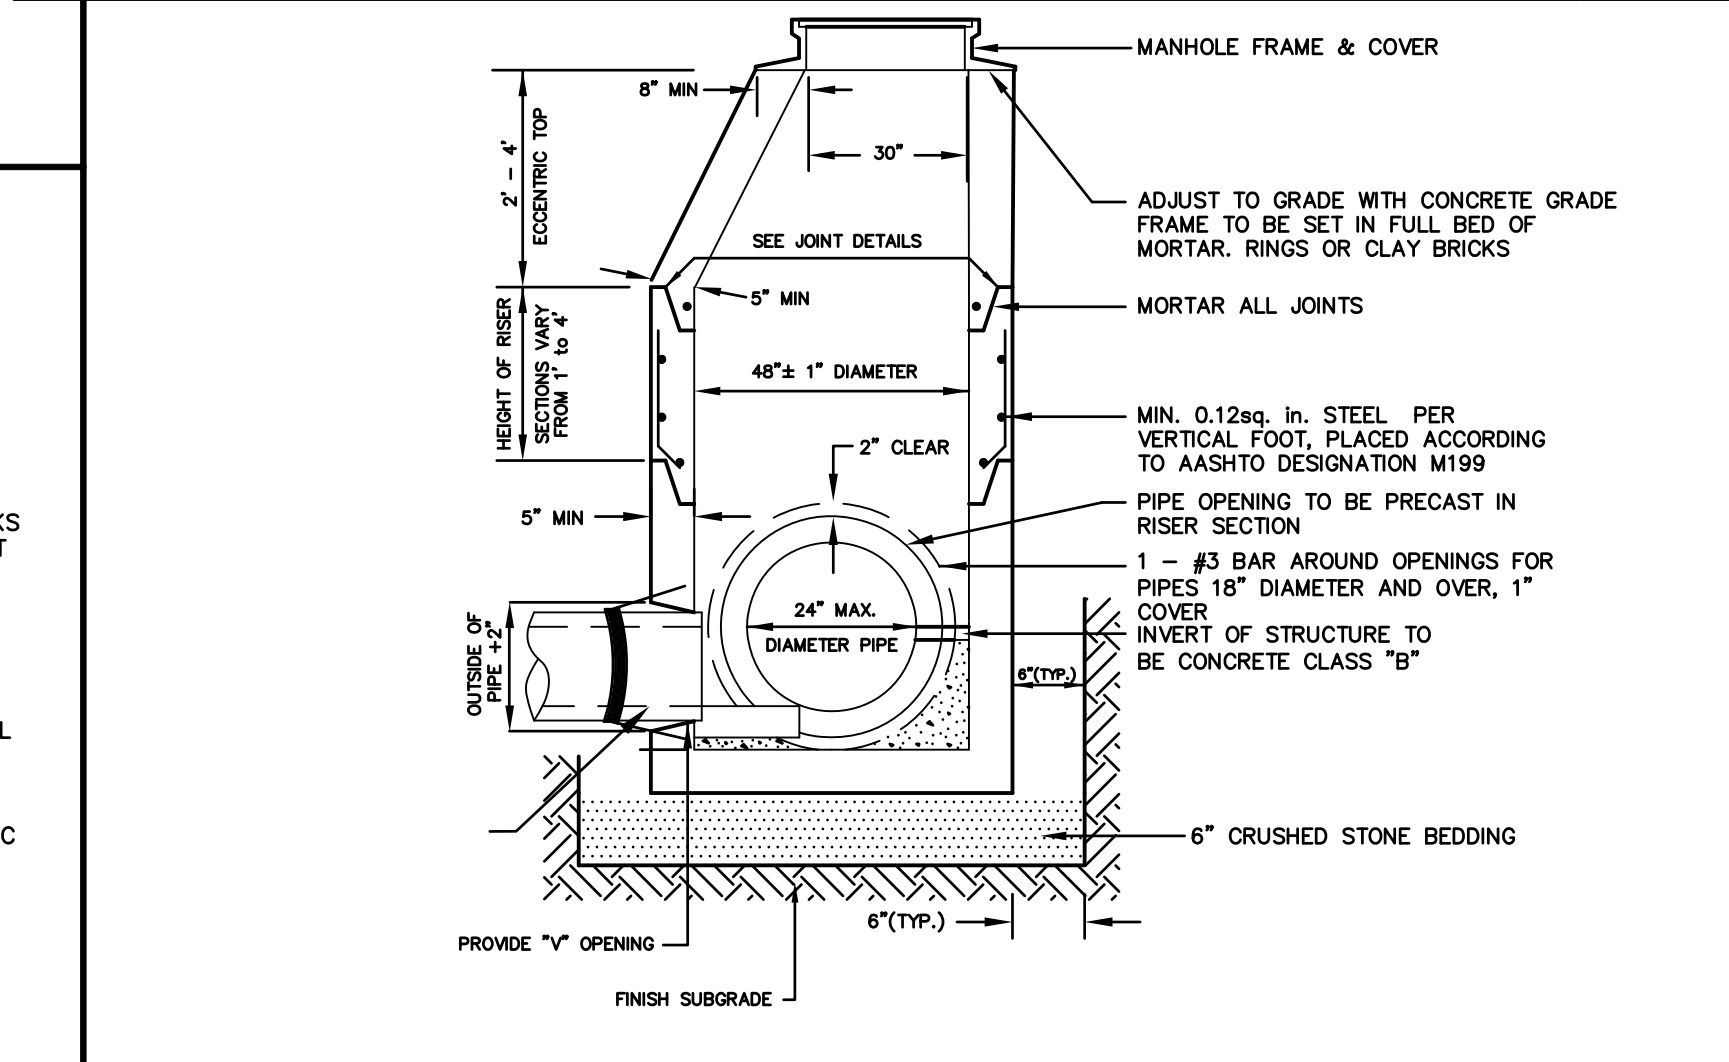






**DRAIN MANHOLE (4' DIA)**  
NOT TO SCALE

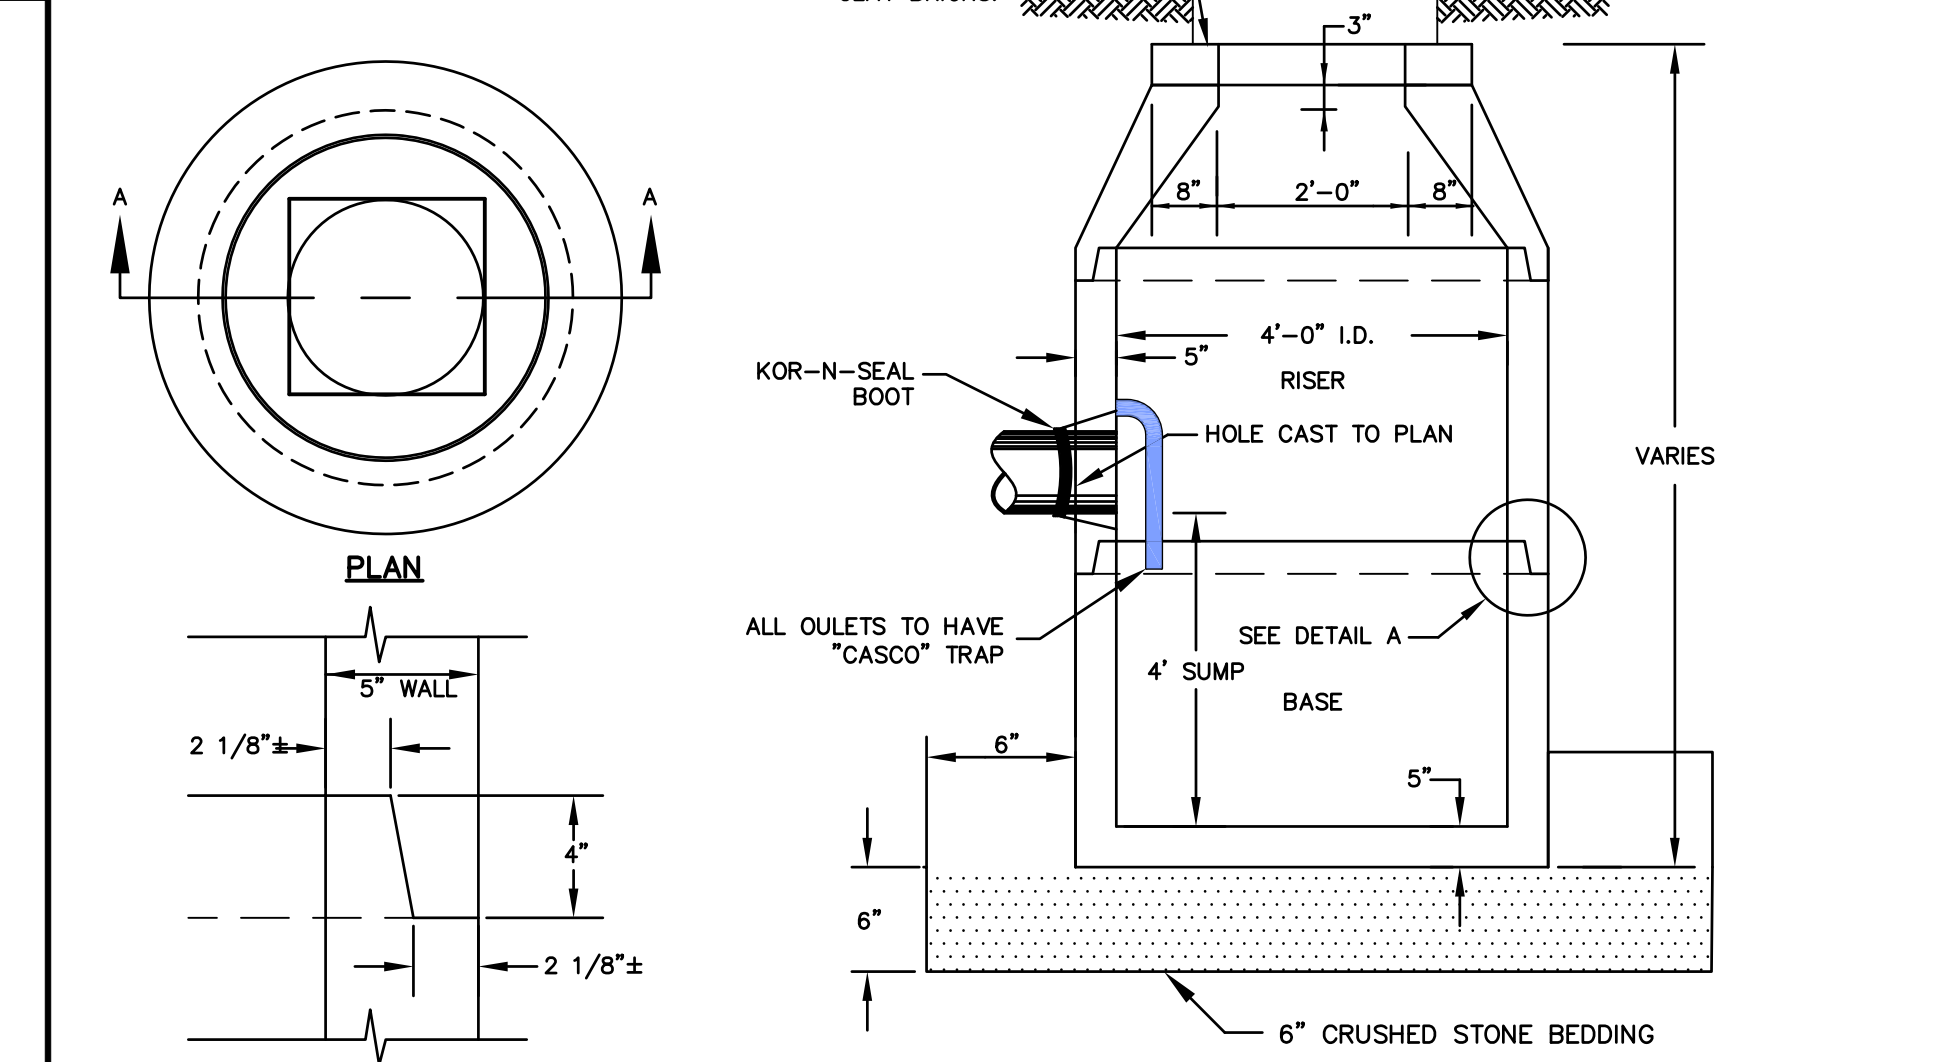


**(4' DIA)  
SECTION A-A  
CATCHBASIN**  
NOT TO SCALE

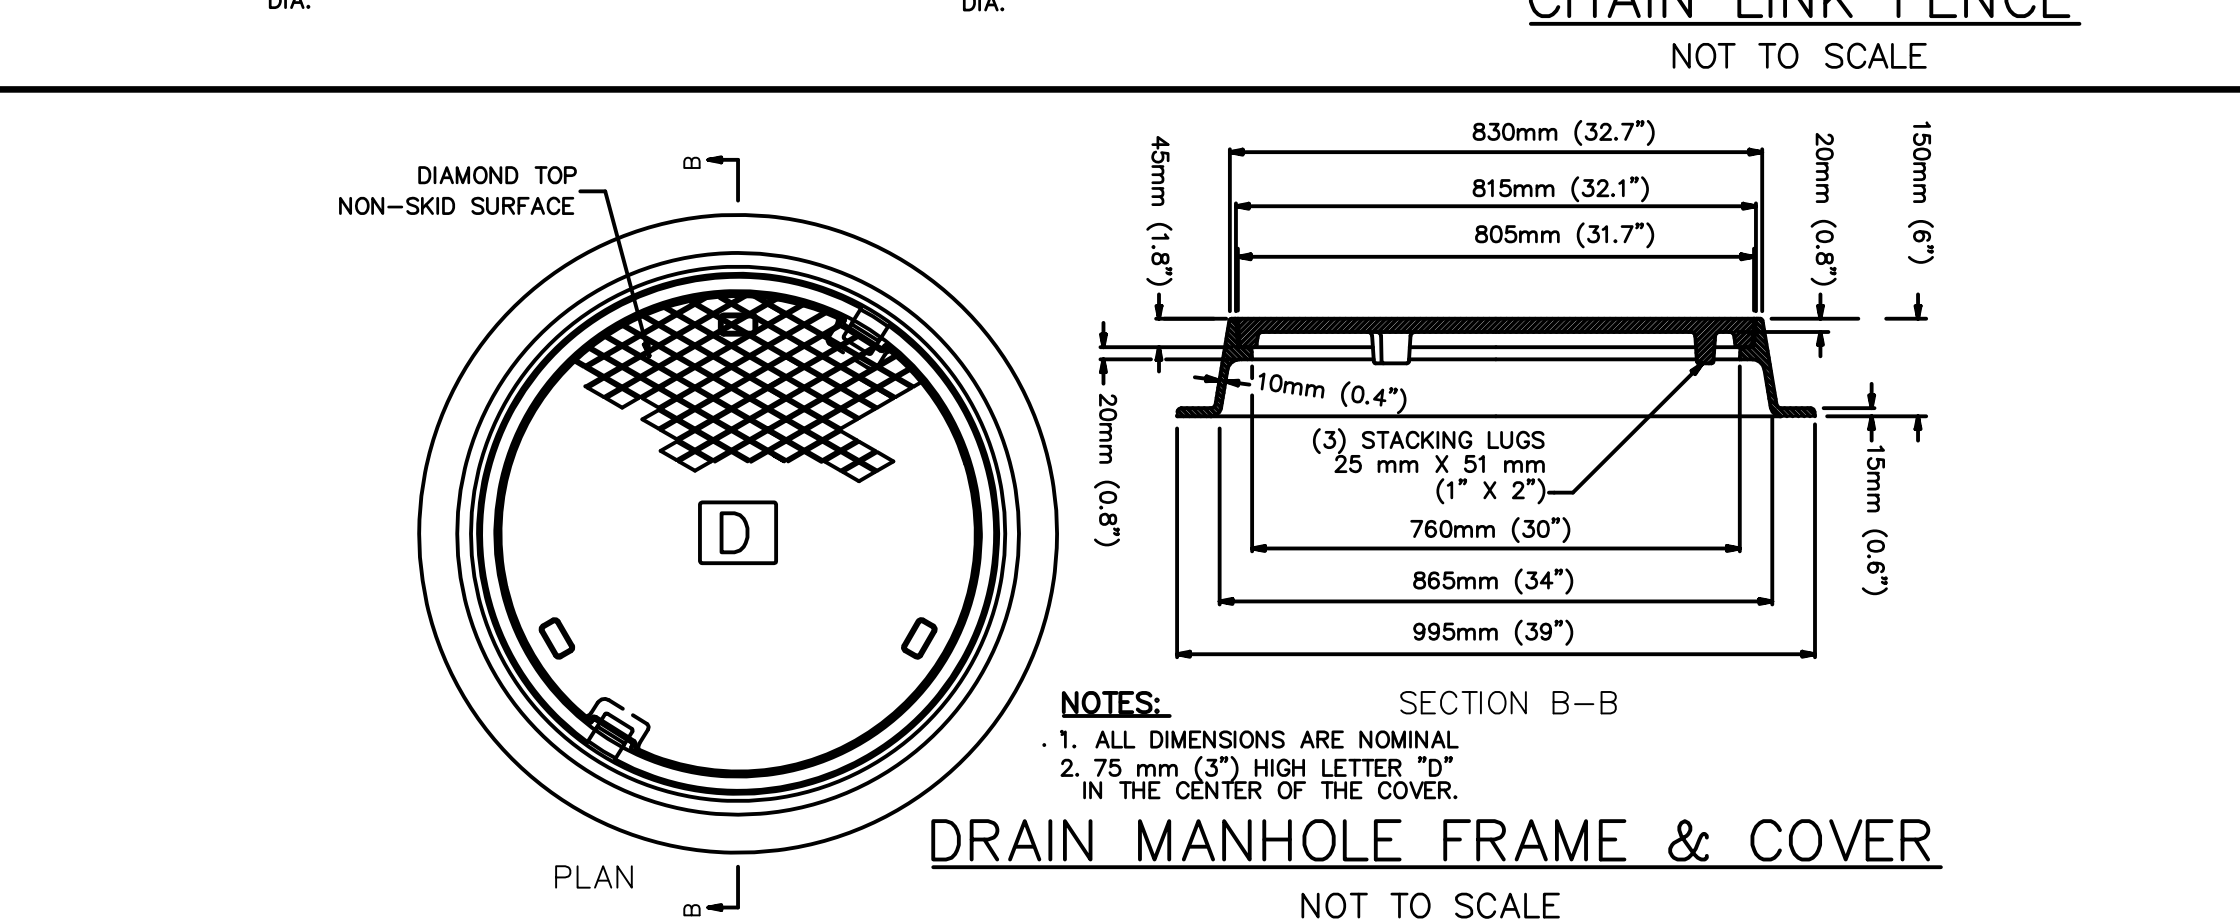

**DRAIN MANHOLE FRAME & COVER**  
NOT TO SCALE

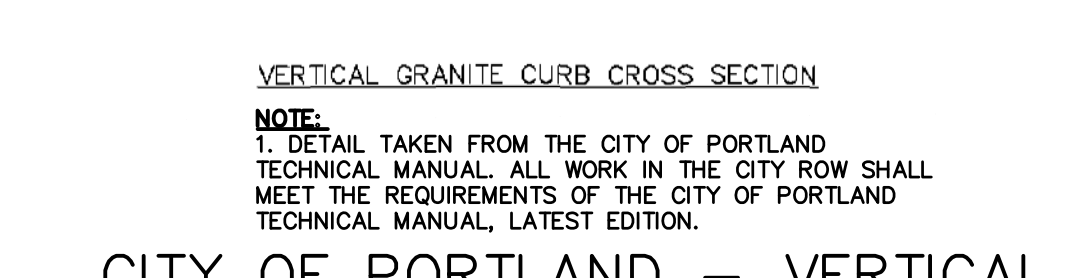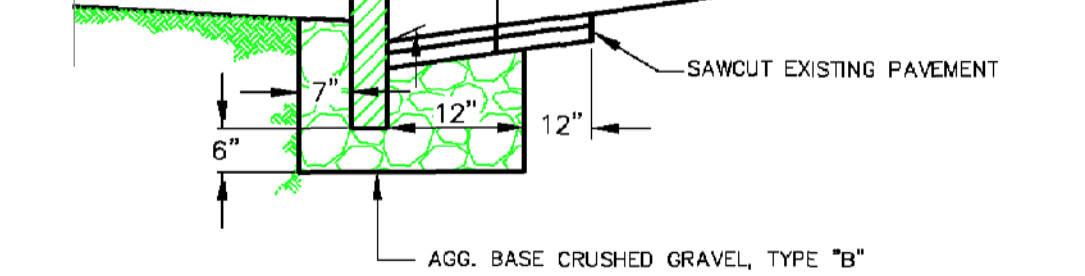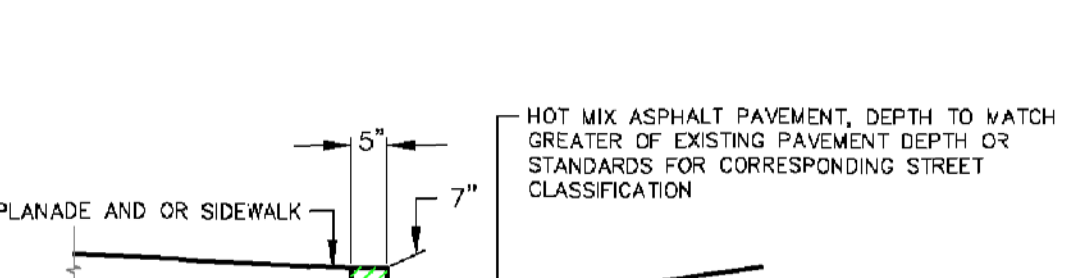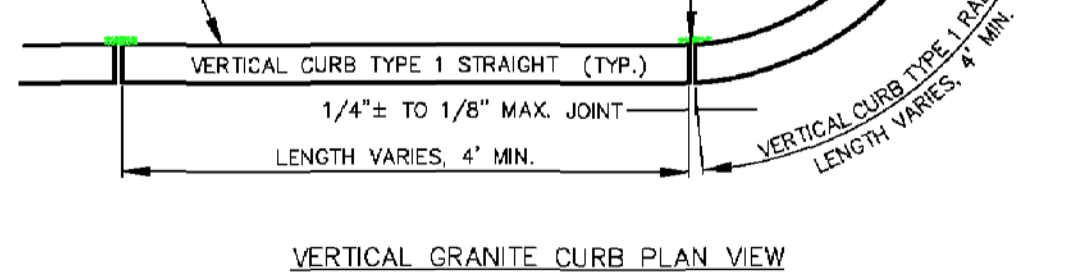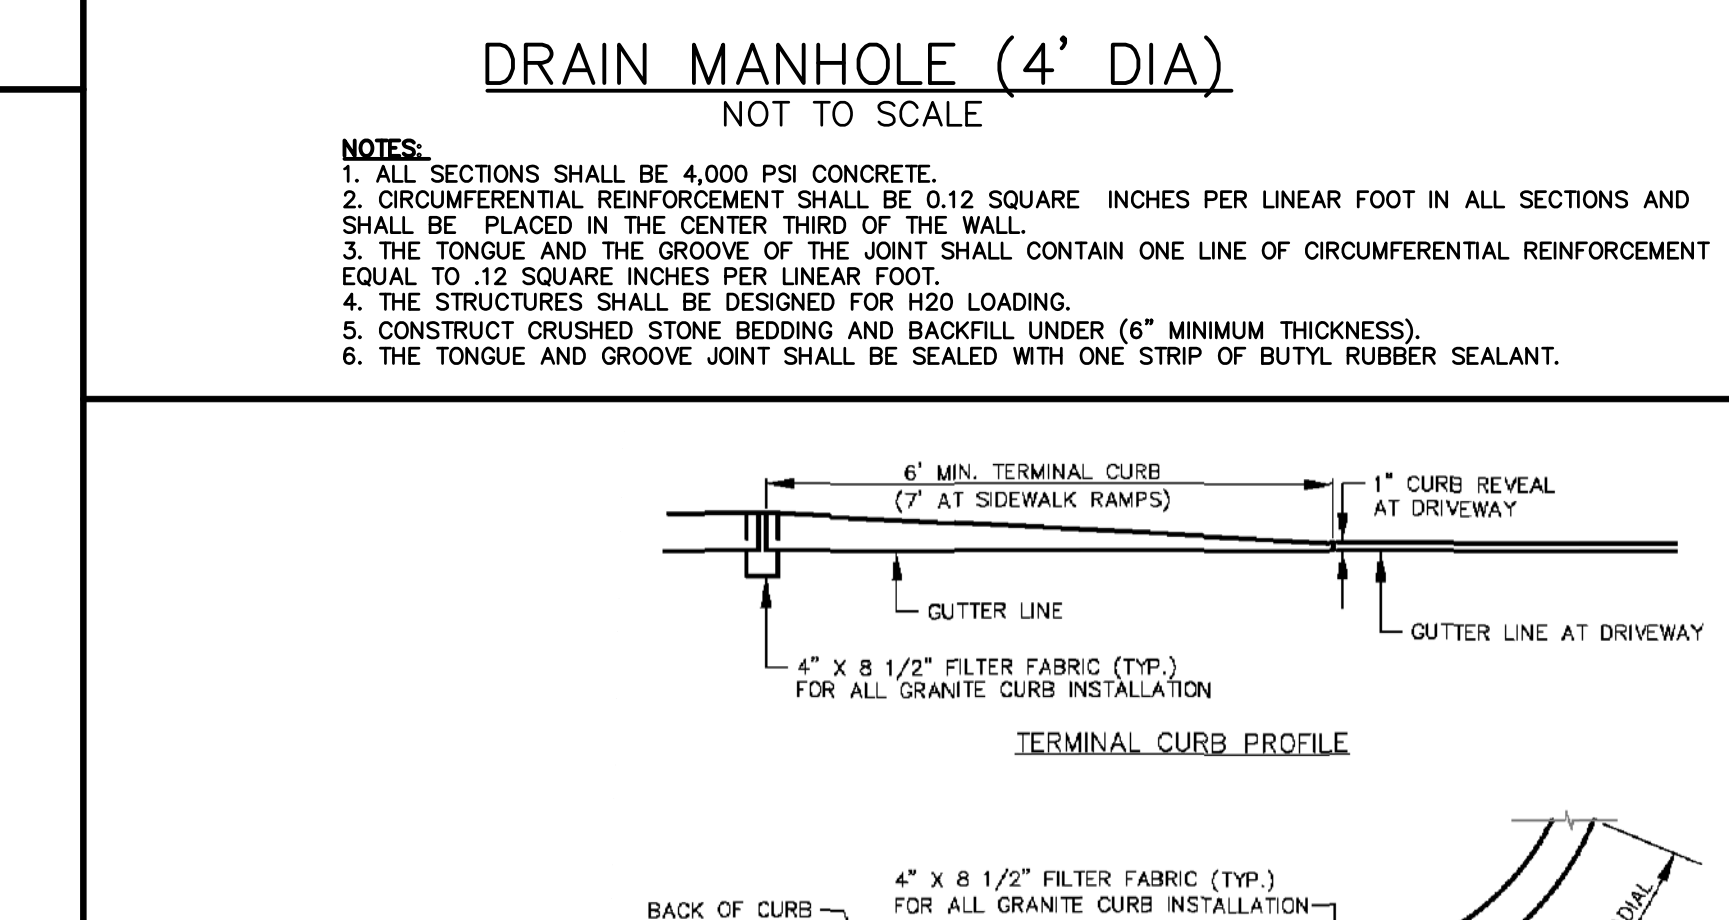


**CITY OF PORTLAND - VERTICAL  
GRANITE CURB IN EXISTING STREETS**  
NOT TO SCALE

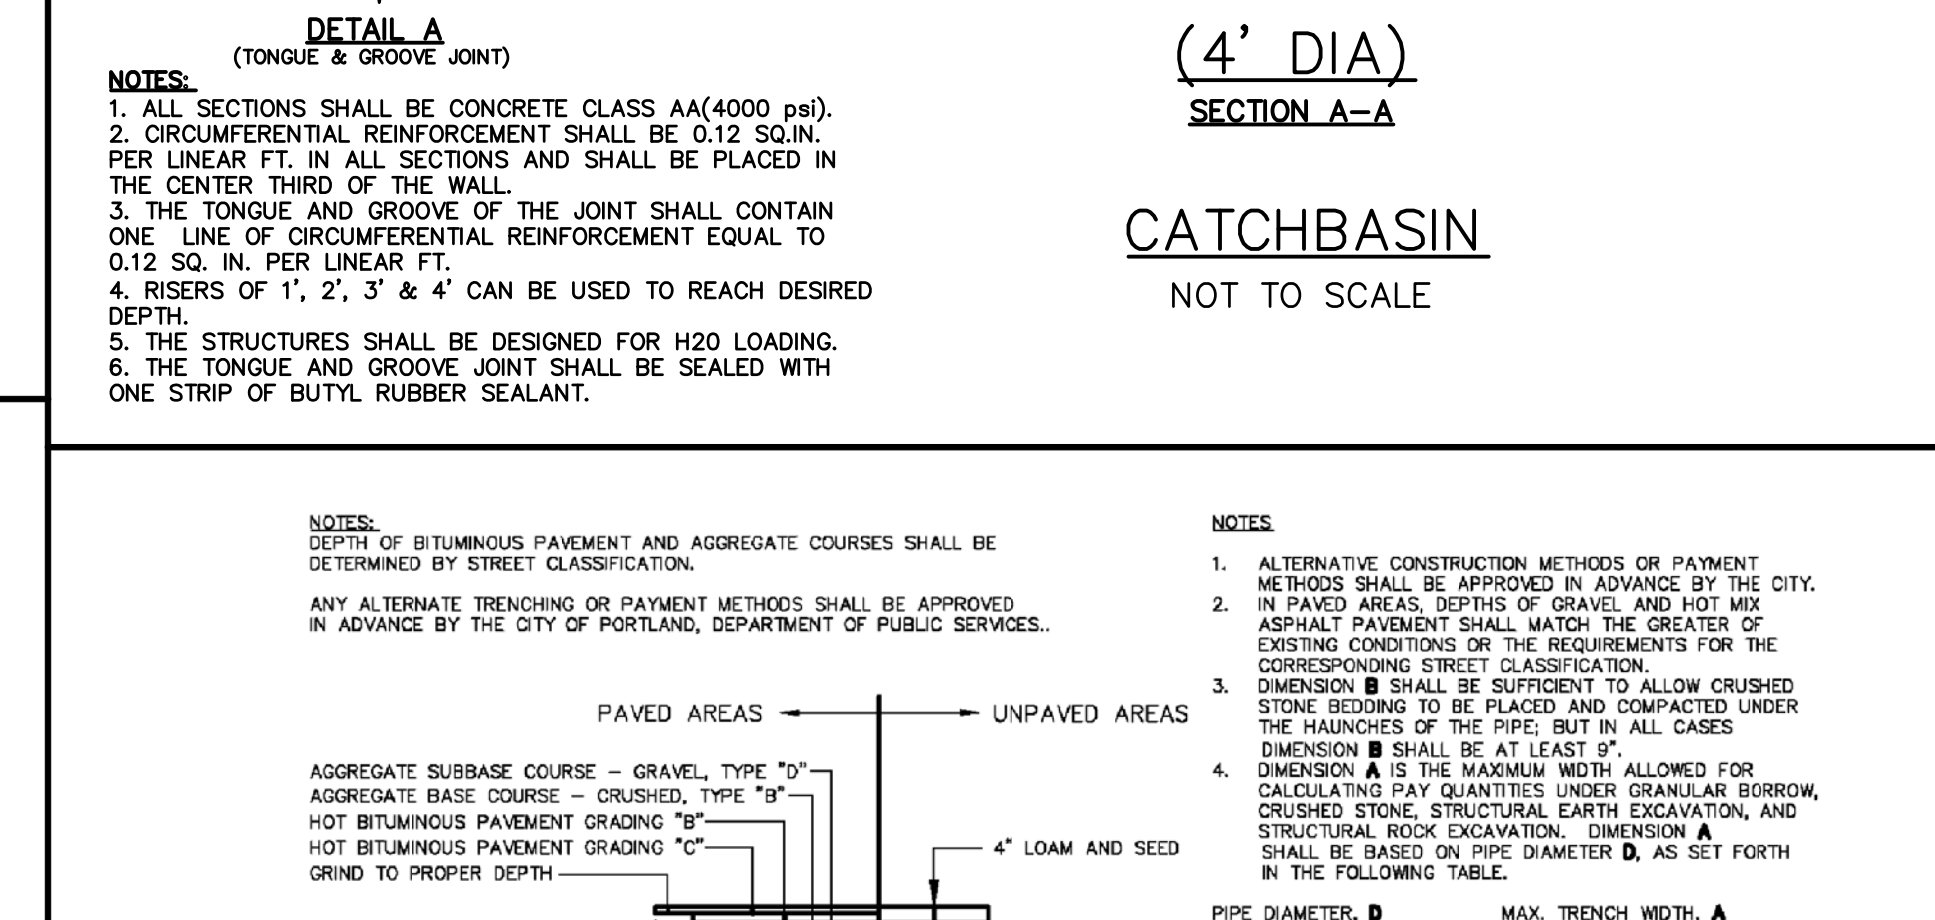


**TYPICAL PIPE TRENCH INSTALLATION**  
NOT TO SCALE


**TYPICAL PIPE INSTALLATION - NOTES**  
NOT TO SCALE

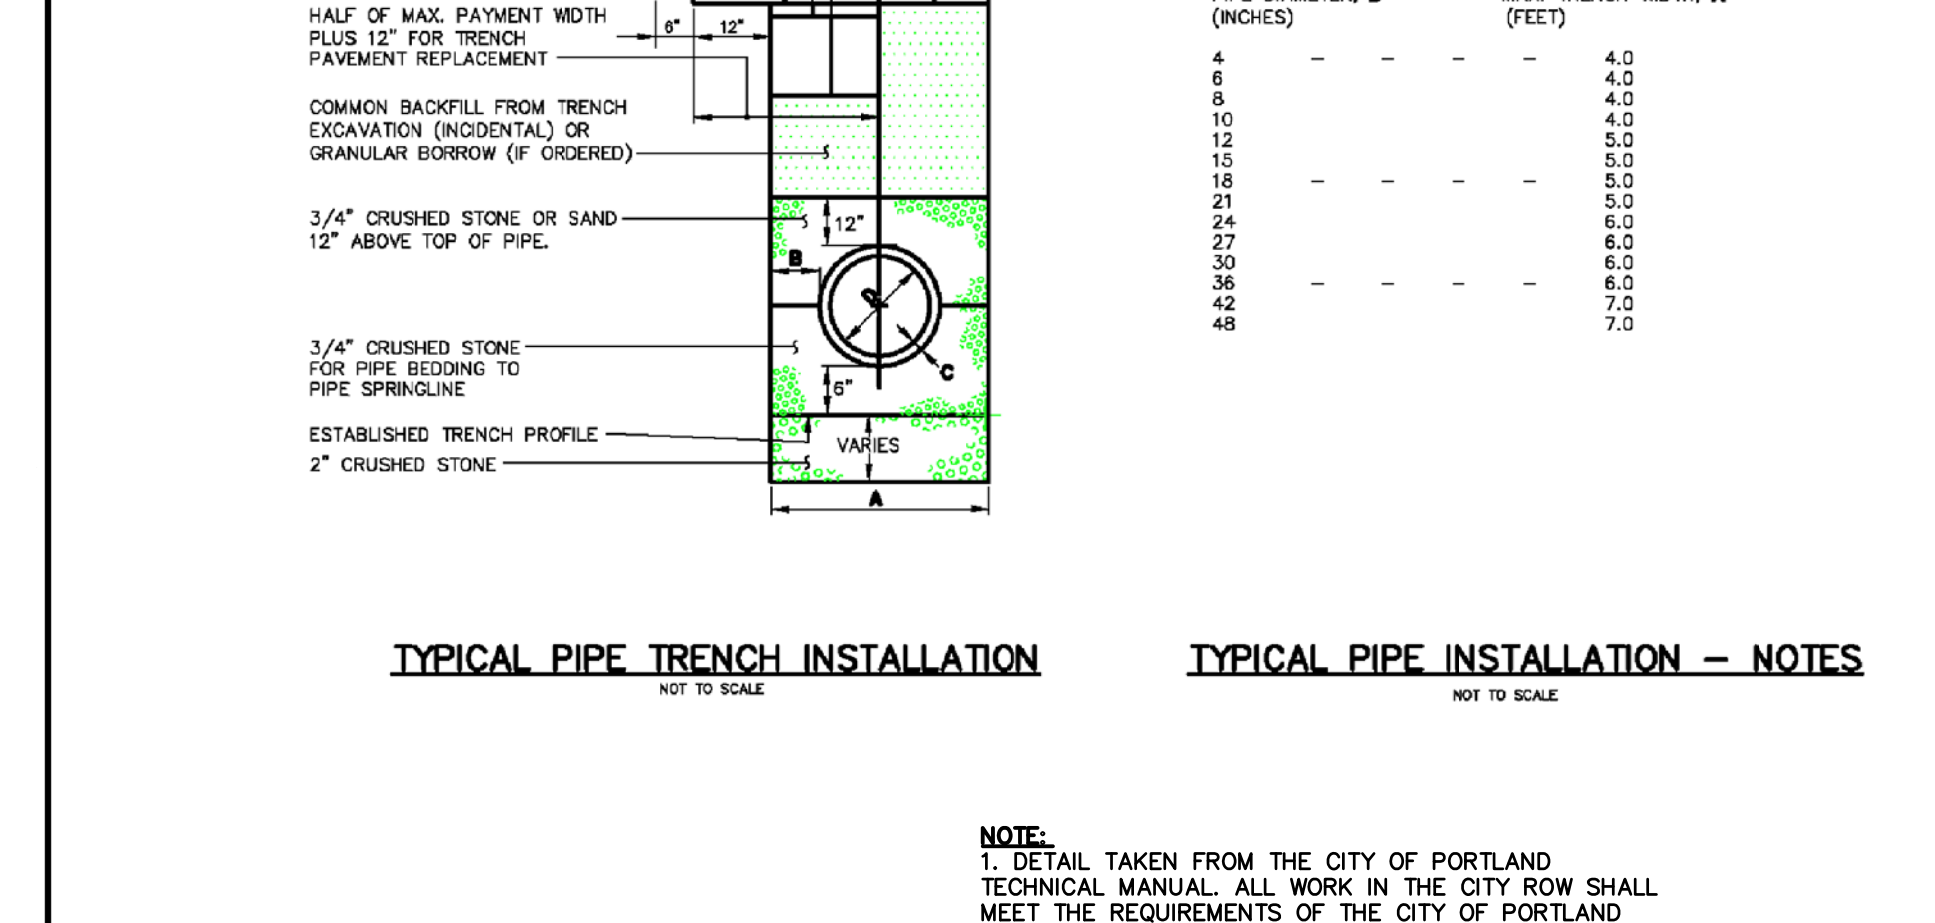


**CITY OF PORTLAND - TYPICAL PIPE  
TRENCH DETAIL**  
NOT TO SCALE

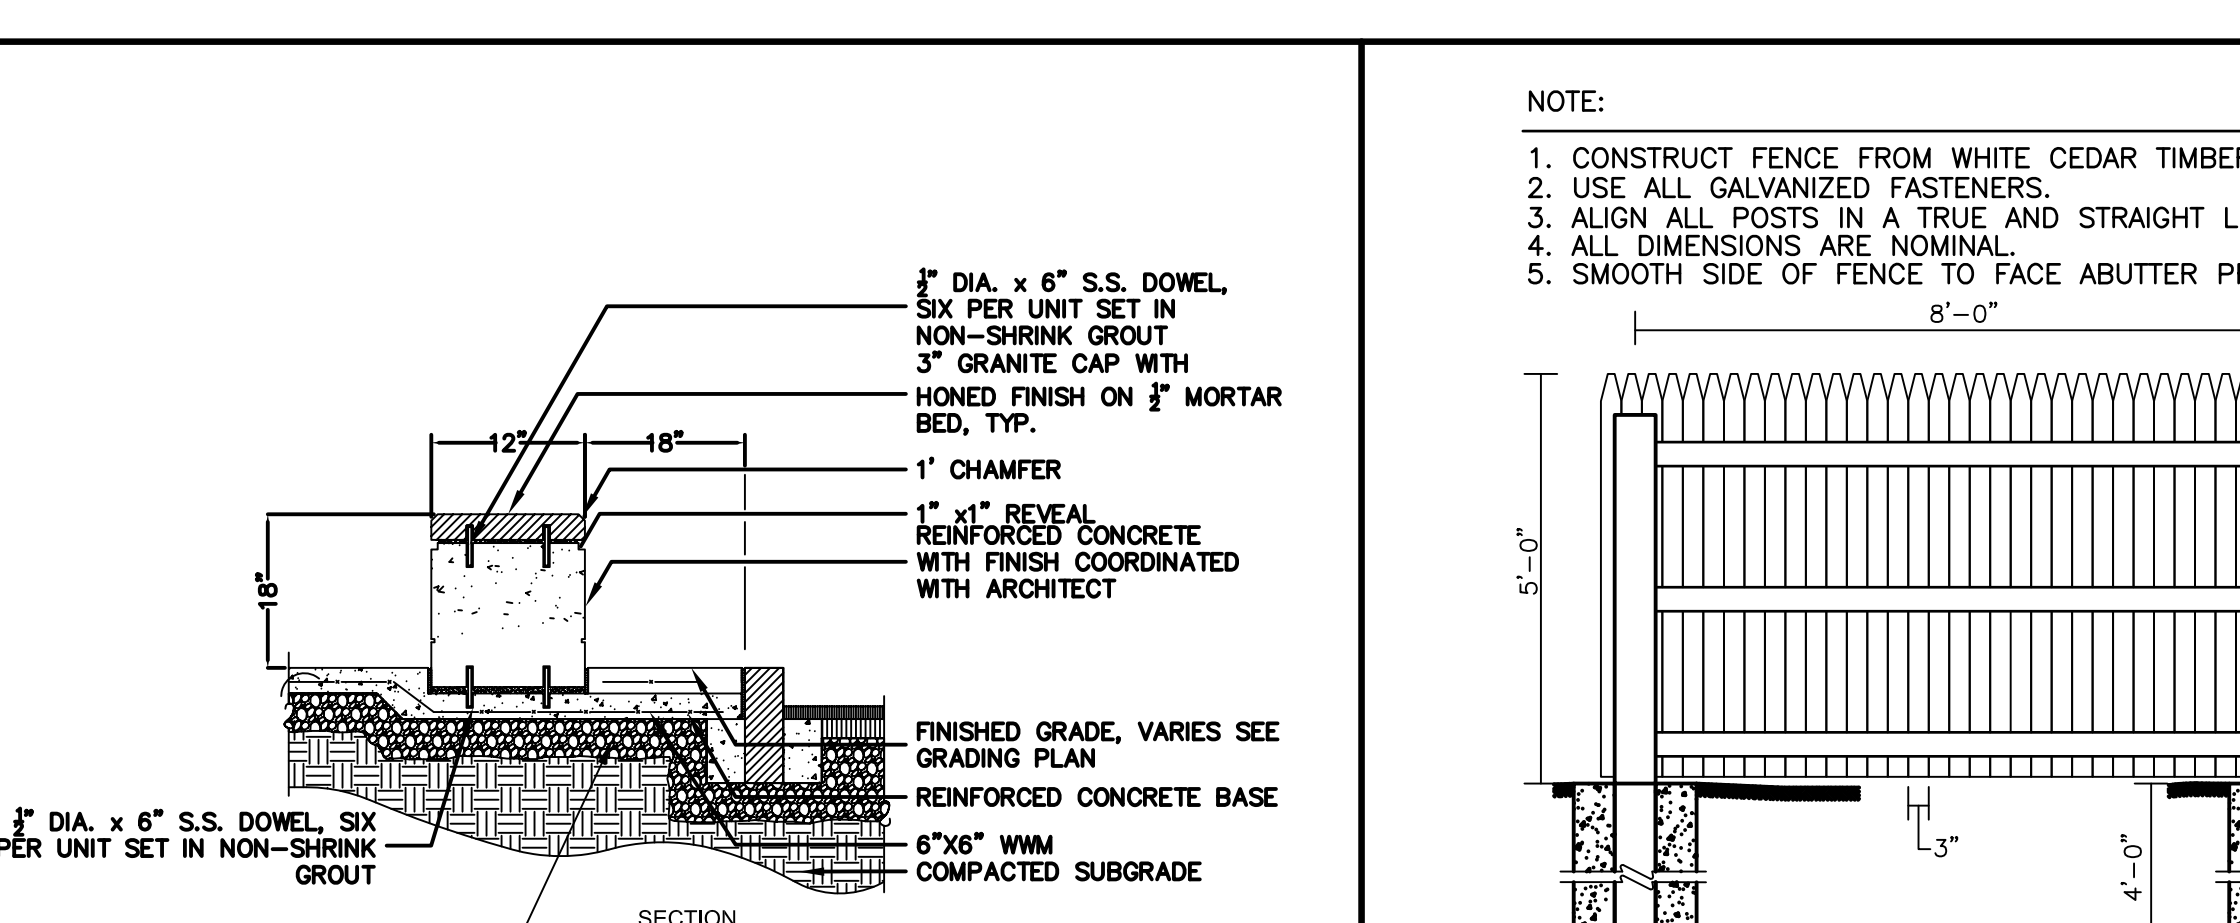

**PRE-CAST CONCRETE SEATWALL  
WITH GRANITE CAP**  
NOT TO SCALE

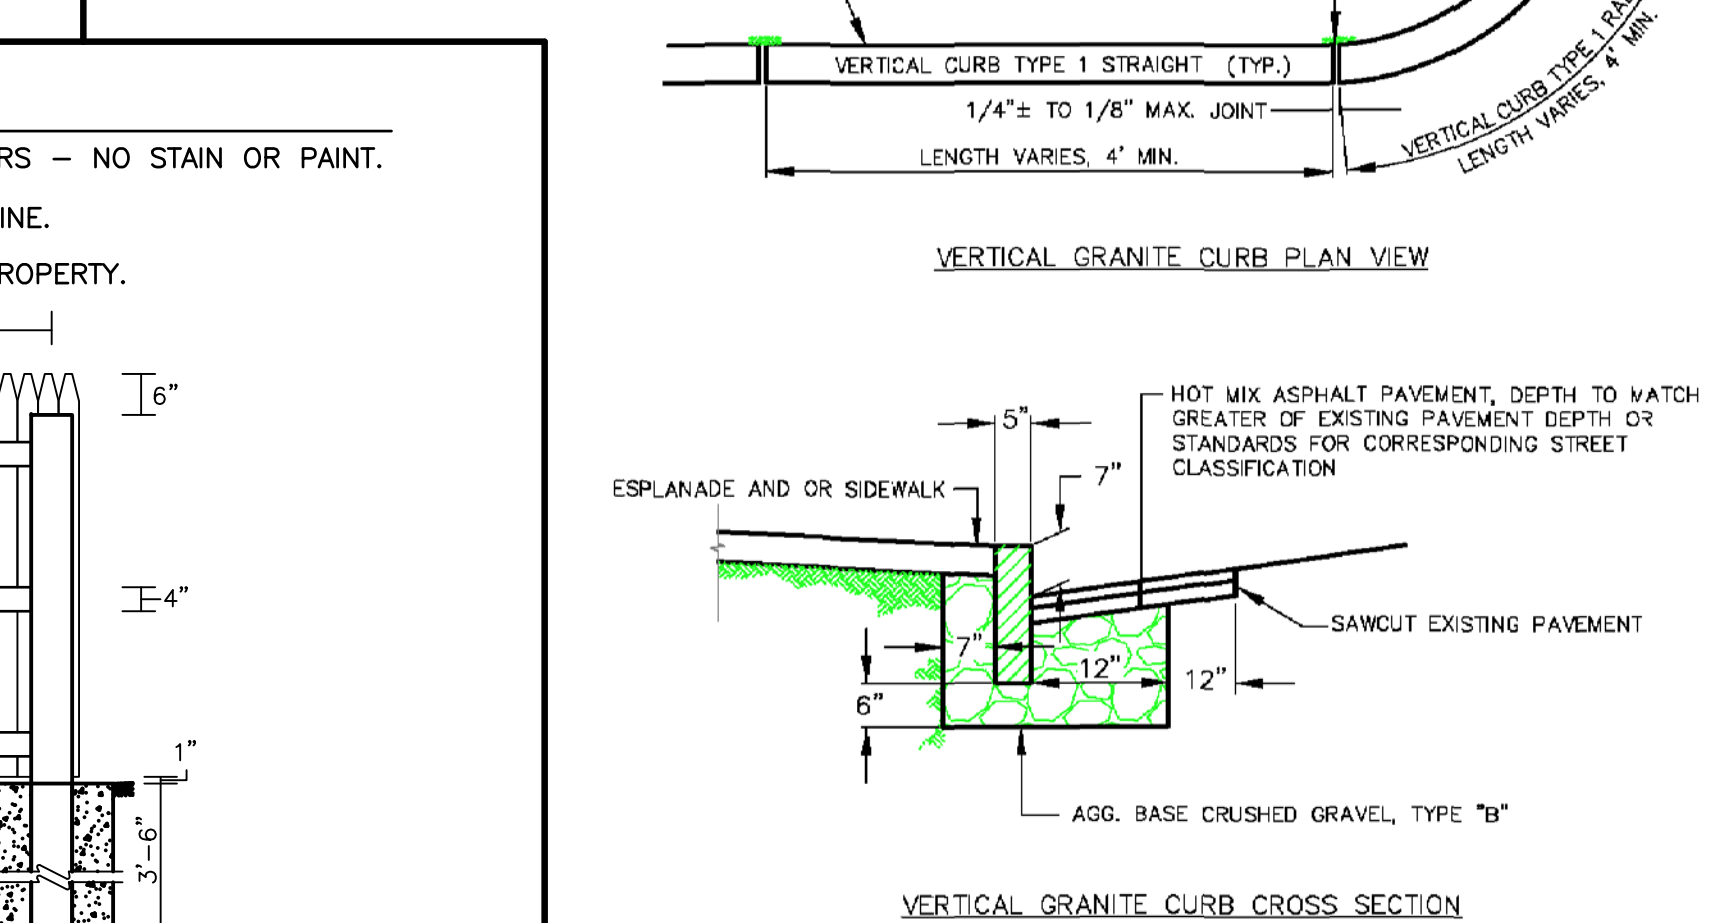

**5' WHITE CEDAR  
PERIMETER FENCE**  
NOT TO SCALE

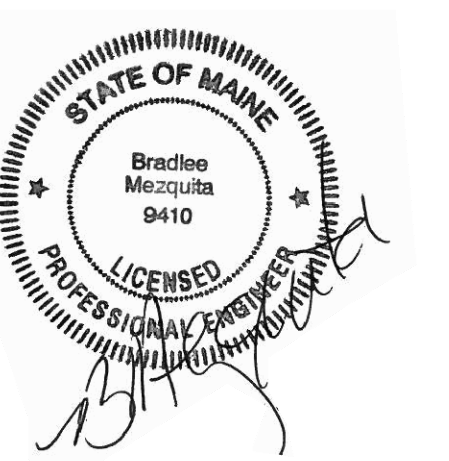

**Jewish  
Community  
Alliance of  
Southern Maine**

**Proposed  
Neighborhood  
Center**

Portland, Maine

July 11, 2016

Mark	Date	Description
3	6/24/16	REVISED FOR PB SUBMISSION
2	6/23/15	REVISED FOR PB SUBMISSION
1	5/8/15	REVISED FOR PB WORKSHOP

DETAILS SHEET

SCALE: AS SHOWN

C-8