



HARRIMAN

AUBURN PORTLAND MANCHESTER


JEWISH COMMUNITY ALLIANCE OF SOUTHERN MAINE

PORTLAND, ME

Harriman Project No. 15309



Key Plan

Proj North

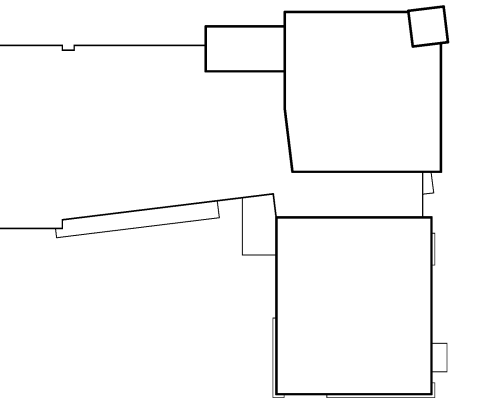

NOTES: 1. COORDINATE EXACT LOCATION OF ALL EQUIPMENT WITH OTHER TRADES. 2. VFDs ARE LOCATED IN MECHANICAL. 129. COORDINATE EXACT LOCATION OF VFDs WITH DIVISION 23.

Issues and Revisions table with columns: Mark, Date, Description. Row 1: 03-25-16 CONSTRUCTION DOCUMENTS. Row 2: 07-22-16 CONFORMANCE SET.

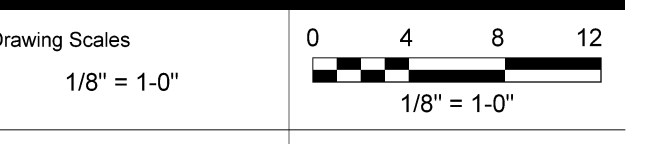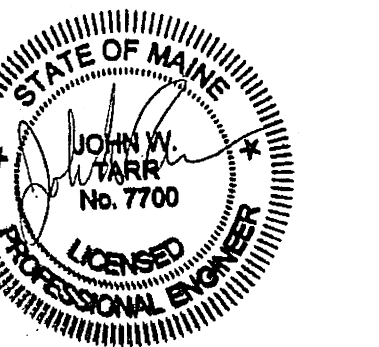

PA/PE: JWT © 2016 Harriman Associates
Drawn By: JMB

MECHANICAL CONNECTIONS PLAN

E25.1



1 MECHANICAL EQUIPMENT CONNECTIONS SCALE: 1/8" = 1'-0"

Plot Date: 7/27/2016 1:53:35 PM