


Auburn, ME  
207.784.5100  
Portland, ME  
207.775.0053  
Manchester, NH  
603.626.1242

HARRIMAN


JEWISH COMMUNITY  
ALLIANCE  
OF SOUTHERN MAINE

PORTLAND, ME

HA Project No. 15309

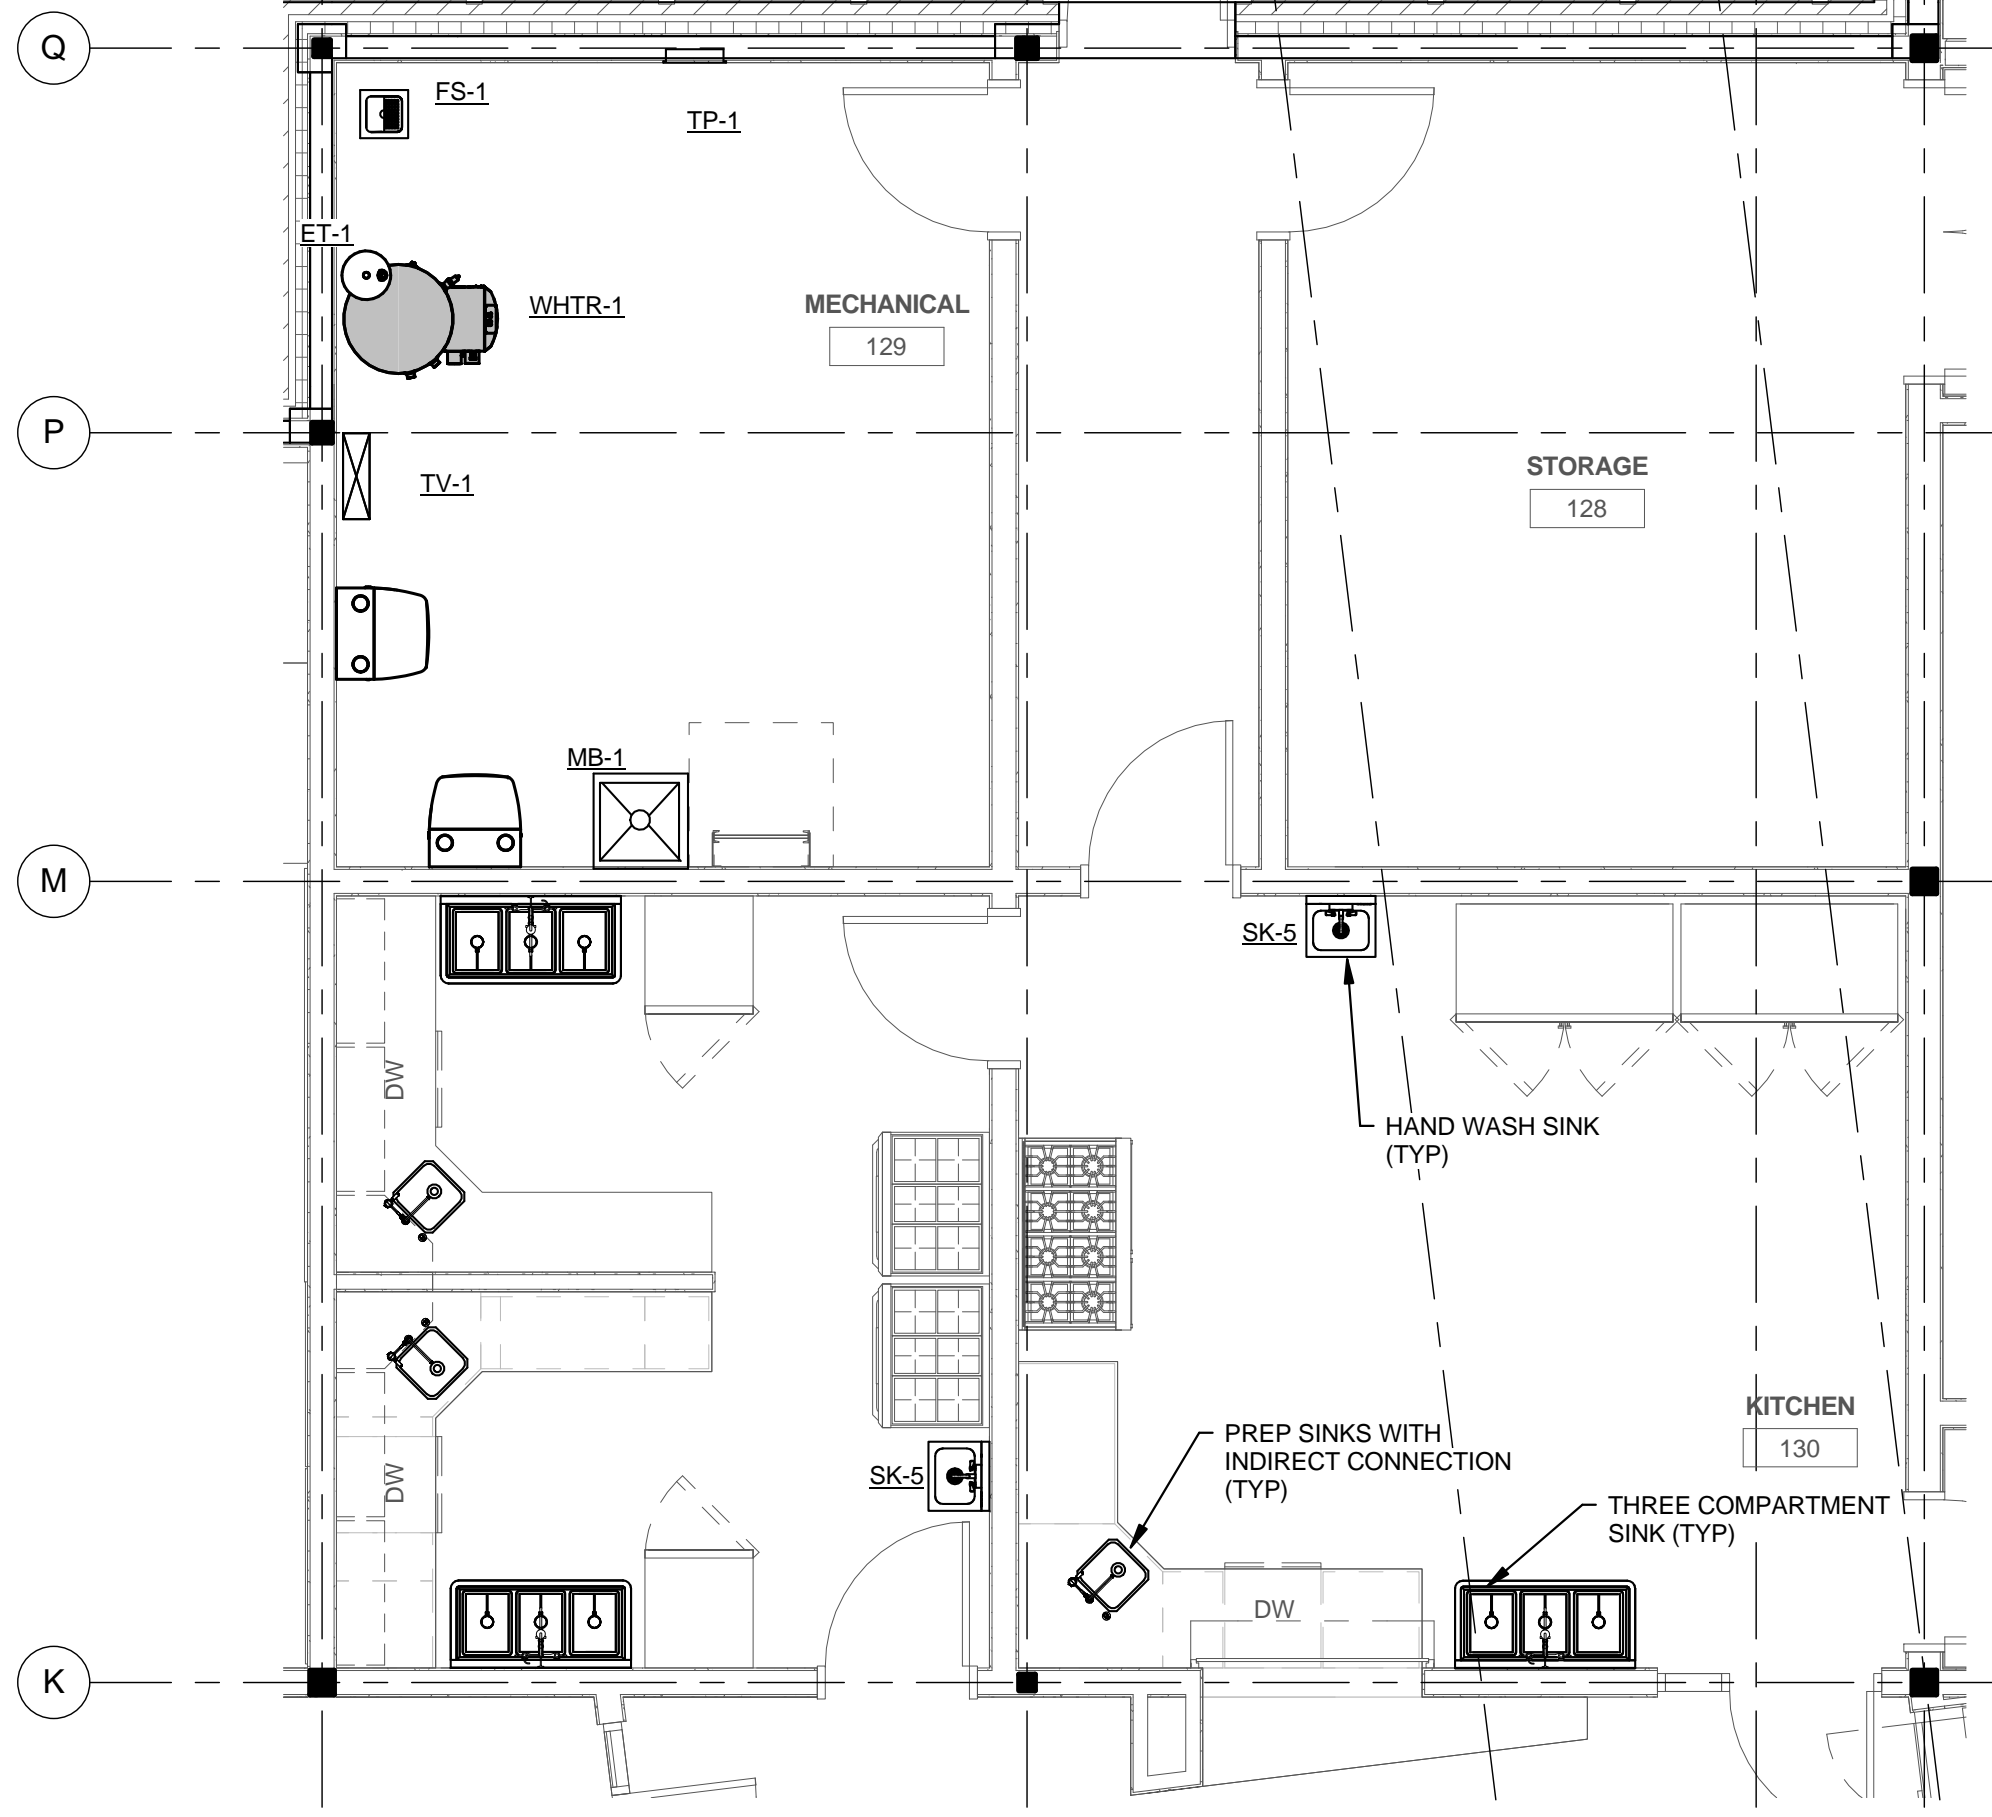

Date	09-14-16
Scale	1/4" = 1'-0"

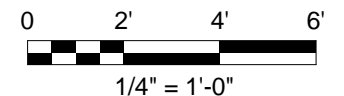

© 2016 Harriman Associates

KITCHEN LAYOUT

SKC16