

1 GANG BATHROOM DRAINAGE PIPING
NO SCALE

2 DOMESTIC WATER ENTRANCE & WATER HEATER DETAIL
SCALE:

3 DOMESTIC WATER HEATER VENTING DETAIL
SCALE:



HARRIMAN


AUBURN PORTLAND MANCHESTER

JEWISH COMMUNITY ALLIANCE OF SOUTHERN MAINE


PORTLAND, ME

Harriman Project No. 15309

Key Plan Proj North

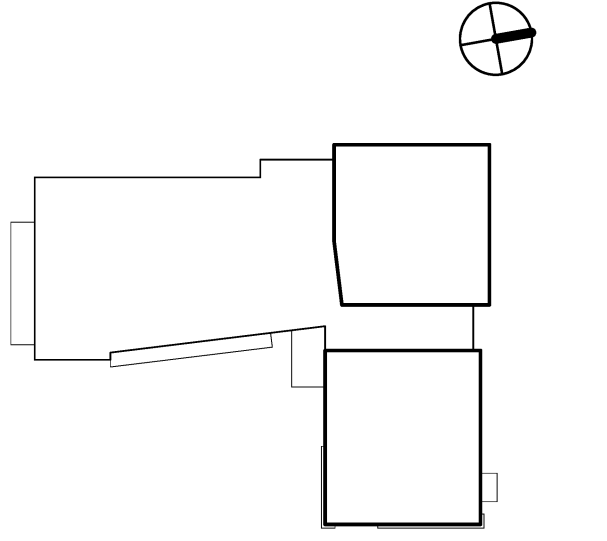

Mark	Date	Description
	09-04-15	DESIGN DEVELOPMENT REVIEW
	03-25-16	CONSTRUCTION DOCUMENTS
	07-22-16	CONFORMANCE SET

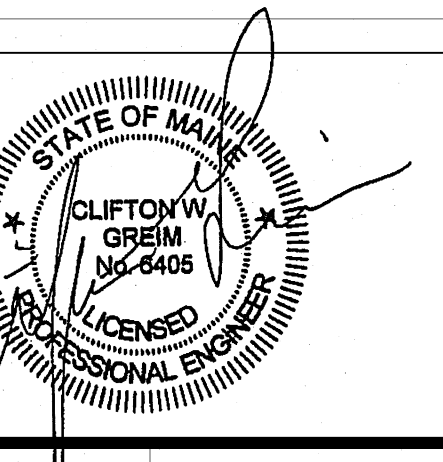

Drawing Scales

1/2" = 1'-0"	--
--	--
--	--

PA / PE: CG © 2016 Harriman Associates
Drawn By: MAM

SECTIONS & DETAILS

P40.0