


# SIGN INVENTORY

SIGN	PAGE	PROPOSED SIGN
SITE: ME1-134 West Gate		
E01	3	K4
E02	4	K3
E03	5	K3
E04	6	K3
E05	7	P1_BOA Directional
E06a	8	S4_BOA
E06b	8	S2_BOA
E06c	8	S3_BOA
E07	9	S11_BOA
E08	10	R1_BOA
E09	11	R3_BOA
E10	3	Shed Awrnings (4)

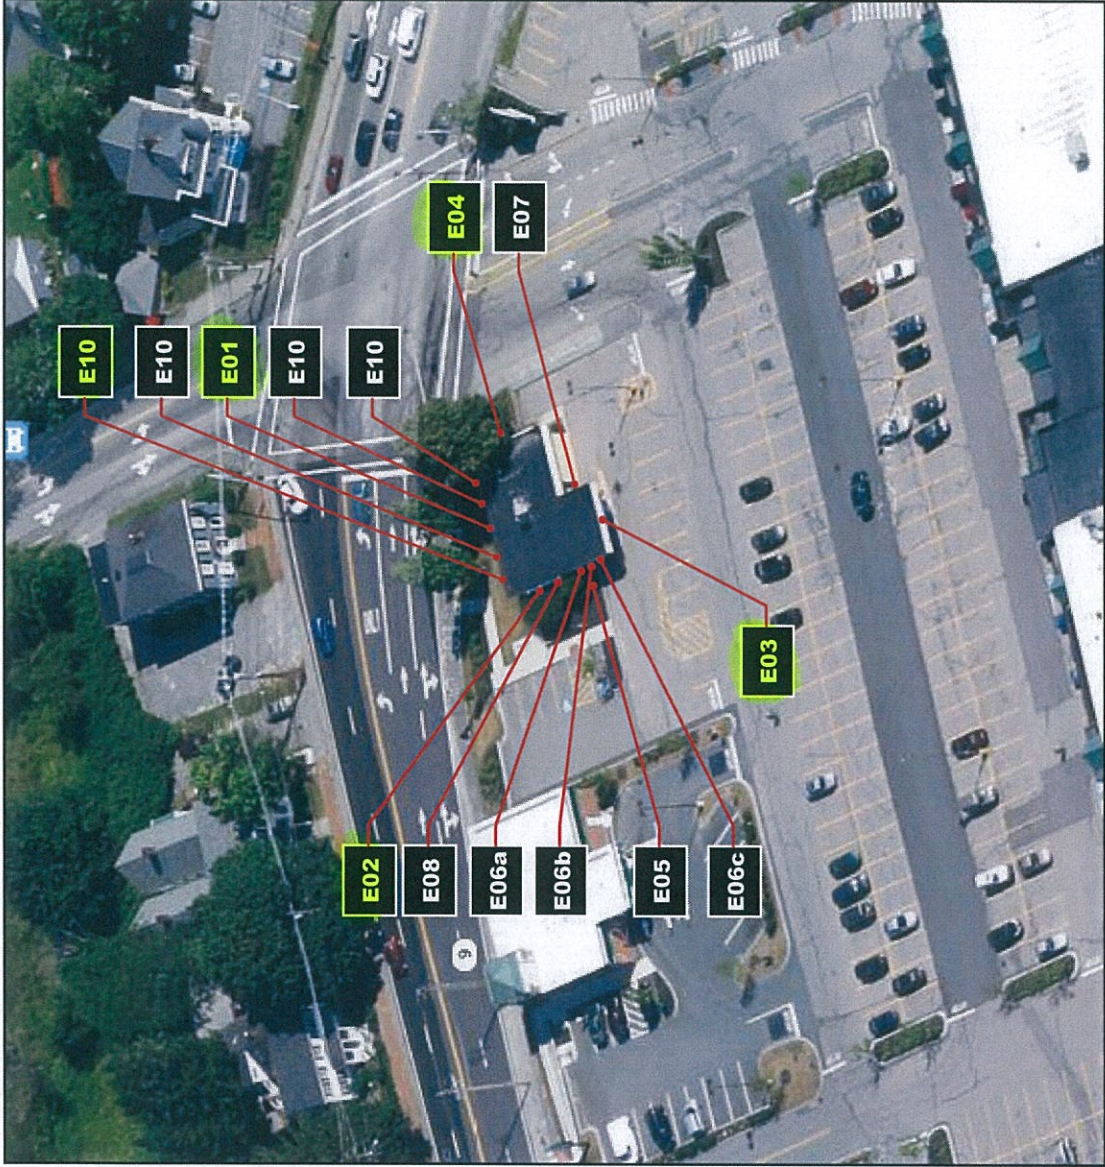

707 WEST SPRING GARDEN ST • PALMYRA, NJ • 08065 • P: 856-829-1460 • F: 856-829-8549 • WEB: <http://www.philadelphiasign.com>

TITLE	DWG BY	DATE	REVISION	BY
Bank of America ME1-134 West Gate 1390 Congress Street Portland, ME 04102	AFR	01.08.15	Revised E01 & E4	AFR
		A22336	Revised E01-E04. Removed E10	AFR
		SHEET 2	Revised E04	AFR

THIS IS AN ORIGINAL UNPUBLISHED DRAWING CREATED BY P.S.C.O. IT IS SUBMITTED FOR YOUR PERSONAL USE IN CONJUNCTION WITH A PROJECT BEING PLANNED FOR YOU BY P.S.C.O. IT IS NOT TO BE SHOWN TO ANYONE OUTSIDE YOUR ORGANIZATION NOR IS IT TO BE USED, COPIED, REPRODUCED, OR EXHIBITED IN ANY FASHION.



E02 K3 2'-2-1/2" Illuminated Channel Letters (25.94 Sq Ft)

Existing



Proposed




18' 6-1/2"

2'-2-1/2"  
Bank of America

K3 Channel Letterset (25.94 SQ. FT.)

Indiv. Pieces

Sign Rendered Proportional to Photo

 PHILADELPHIASIGN BRINGING THE WORLD'S BRANDS TO LIFE	TITLE	DWG BY	DATE	REVISION	BY
	Bank of America ADDRESS ME1-134 West Gate 1390 Congress Street Portland, ME 04102	AFR	01.08.15	Revised E01 & E4	AFR
			DWG NUM	Revised E01-E04. Removed E10.	AFR
			A22336	Revised E04	AFR
			SHEET		
			4		

THIS IS AN ORIGINAL UNPUBLISHED DRAWING CREATED BY P.S.C.O. IT IS SUBMITTED FOR YOUR PERSONAL USE IN CONJUNCTION WITH A PROJECT BEING PLANNED FOR YOU BY P.S.C.O. IT IS NOT TO BE SHOWN TO ANYONE OUTSIDE YOUR ORGANIZATION NOR IS IT TO BE USED, COPIED, REPRODUCED, OR EXHIBITED IN ANY FASHION.



- E01 K4 2' 11-1/4" Illuminated Channel Letters (46.12 Sq Ft)
- E10 (4) BoA Red Shed-Style awnings on the front windows

Existing



Proposed




24' 8-1/4"

24" Bank of America

K4 Channel Letterset (46.12 SQ. FT.)  
Indiv. Pieces

2' 11-1/4"

Sign Rendered Proportional to Photo

 <b>PHILADELPHIASIGN</b> BRINGING THE WORLD'S BRANDS TO LIFE	TITLE	Bank of America	DWG BY	AFR	DATE	01.08.15	DATE	REVISION	BY
	ADDRESS	ME1-134 West Gate 1390 Congress Street Portland, ME 04102			DWG NUM	A22336	02.18.15	Revised E01 & E4	AFR
							03.17.15	Revised E01-E04, Removed E10	AFR
							05.11.15	Revised E04	AFR
					SHEET	3			

THIS IS AN ORIGINAL UNPUBLISHED DRAWING CREATED BY P.S.C.O. IT IS SUBMITTED FOR YOUR PERSONAL USE IN CONJUNCTION WITH A PROJECT BEING PLANNED FOR YOU BY P.S.C.O. IT IS NOT TO BE SHOWN TO ANYONE OUTSIDE YOUR ORGANIZATION NOR IS IT TO BE USED, COPIED, REPRODUCED, OR EXHIBITED IN ANY FASHION.



E03 K3 2' 2-1/2" Illuminated Channel Letters (25.94 Sq Ft)

Existing



Proposed



18' 6-1/2"

16" Bank of America


K3 Channel Letterset (25.94 SQ. FT.)



Indn. Pieces

2' 2-1/2"

Sign Rendered Proportional to Photo

 <b>PHILADELPHIASIGN</b> BRINGING THE WORLD'S BRANDS TO LIFE	TITLE	Bank of America	DWG BY	AFR	DATE	01.08.15	DATE	02.18.15	REVISION	Revised E01 & E4	BY	AFR
	ADDRESS	ME1-134 West Gate 1390 Congress Street Portland, ME 04102			DWG NUM	A22336		03.17.15		Revised E01-E04. Removed E10.	AFR	
					SHEET	5		05.11.15		Revised E04	AFR	

THIS IS AN ORIGINAL UNPUBLISHED DRAWING CREATED BY P.S.C.O. IT IS SUBMITTED FOR YOUR PERSONAL USE IN CONJUNCTION WITH A PROJECT BEING PLANNED FOR YOU BY P.S.C.O. IT IS NOT TO BE SHOWN TO ANYONE OUTSIDE YOUR ORGANIZATION NOR IS IT TO BE USED, COPIED, REPRODUCED, OR EXHIBITED IN ANY FASHION.



E04 K3 2'-2-1/2" Illuminated Channel Letters (25.94 Sq Ft)

Existing



Proposed



18' 6-1/2"

16" Bank of America


K3 Channel Letterset (25.94 SQ. FT.)



Indiv. Pieces

2'-2-1/2"


Sign Rendered Proportional to Photo

 <p><b>PHILADELPHIASIGN</b> BRINGING THE WORLD'S BRANDS TO LIFE</p>	TITLE	DWG BY	DATE	REVISION	BY
	Bank of America ADDRESS ME1-134 West Gate 1390 Congress Street Portland, ME 04102	AFR	01.08.15	Revised E01 & E4 Revised E01-E04, Removed E10 Revised E04	AFR
			DWG NUM		
			A22336		
			SHEET		
			6		

THIS IS AN ORIGINAL UNPUBLISHED DRAWING CREATED BY P.S.C.O. IT IS SUBMITTED FOR YOUR PERSONAL USE IN CONNECTION WITH A PROJECT BEING PLANNED FOR YOU BY P.S.C.O. IT IS NOT TO BE SHOWN TO ANYONE OUTSIDE YOUR ORGANIZATION NOR IS IT TO BE USED, COPIED, REPRODUCED, OR EXHIBITED IN ANY FASHION.



Square Footage Calculations

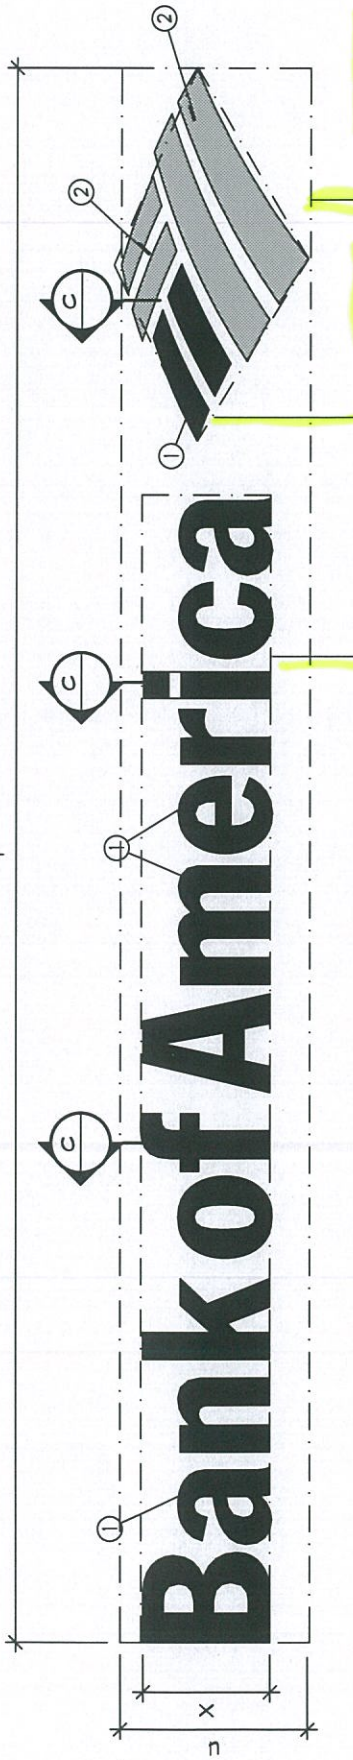

③ K-TYPE CHANNEL LETTERS / SPECIAL HORIZONTAL FORMAT

SIGN TYPE	DESCRIPTION CODE	X	U	Y	Z1	SQFT.A	SQFT.B	SIDE WALL	ACRYLIC THICKNESS	DEAD SOFT TRIM CAP	JEWEL LITE TRIM CAP
K6	36" CAP HEIGHT	3'-0"	4'-5"	31'-0 3/4"	5'	16325	103.76	.050	250	X	X
K5	30" CAP HEIGHT	2'-6"	3'-8 1/4"	30'-10 3/4"	5'	11337	72.06	.050	250	X	X
K4	24" CAP HEIGHT	2'-0"	2'-11 1/4"	24'-8 1/2"	5'	7256	46.12	.050	250	X	X
K3	18" CAP HEIGHT	1'-6"	2'-2 1/2"	18'-6 1/2"	5'	4021	25.94	.050	150	X	X
K2	15" CAP HEIGHT	1'-3"	1'-10"	15'-5 1/4"	5'	2834	18.01	.050	150		X
K1	12" CAP HEIGHT	1'-0"	1'-5 3/4"	12'-4 1/4"	5'	1814	11.53	.050	150		X
K11	9" CAP HEIGHT	9"	1'-1 1/4"	9'-3 1/4"	3'	102	6.49	.050	150		X
K12	8" CAP HEIGHT	8"	11 3/4"	8'-2 3/4"	3'	8	5.12	.050	150		X
K13	7" CAP HEIGHT	7"	10 1/4"	7'-2 1/2"	3'	6.17	3.92	.050	150		X
K14	6" CAP HEIGHT	6"	8 3/4"	6'-2 1/4"	3'	4.53	2.88	.050	150		X

④ SIDE VIEW SCALE: 1/2" = 1'-0"

SEE GK SYMBOL SHEET FOR SINGLE PEICE SYMBOL DETAIL.

E01 →  
E02, 3, 4 →