

SYMBOLS USED AS ABBREVIATIONS

L	---	ANGLE
C	---	CENTER LINE
⊖	---	PLATE
⊕	---	DIAMETER
C	---	CHANNEL
□	---	SQUARE

ABT	ABOUT
ACB	ABOVE CEILING BELOW
AFF	ABOVE FINISH FLOOR
AFO	ABOVE FINISH GRADE
AD	ACCESS DOOR
AP	ACCESS PANEL
AC	ACOUSTICAL
AL	ACOUSTICAL LINING
ACT	ACOUSTICAL TILE
ADJ	ADJUSTABLE
A/C	AIR CONDITIONING
ALT	ALTERNATE
AL	ALUMINUM
AB	ANCHOR BOLT
APX	APPROXIMATE
ARCH	ARCHITECT (URAL)

BDD	BACKDRAFT DAMPER
BJ	BAR JOIST
BSMT	BASEMENT
BSP	BASE PLATE
BP	BEARING PLATE
BM	BENCH MARK
BIT	BITUMINOUS
BLKG	BLOCKING
BD	BOARD
BDT	BOTTOM
BOF	BOTTOM OF FOOTING
B/W	BOTTOM OF WALL
BTU	BRITISH THERMAL UNIT
BLDG	BUILDING

CAB	CABINET
CUH	CABINET UNIT HEATER
CPT	CARPET (ED)
CI	CAST IRON
CB	CATCHBASIN
CLG	CEILING
CD	CEILING DIFFUSER
CG	CEILING GRILLE
CHT	CEILING HEIGHT
CEM	CEMENT (TIOUS)
CM	CENTIMETER (S)
CER	CERAMIC
CT	CERAMIC TILE
CHBD	CHALKBOARD
CHWS	CHILLED WATER SUPPLY
CO	CLEANOUT
CL	CLOSET
CW	COLD WATER
COL	COLUMN
CONC	CONCRETE
CMU	CONCRETE MASONRY UNIT
CR	CONDENSATE RETURN
CONN	CONNECT
CONST	CONSTRUCTION
CONT	CONTINUE (OUS)
CONTR	CONTRACT (OR)
CJT	CONTROL JOINT
CV	CONVECTOR
CORR	CORRUGATED
CMP	CORRUGATED METAL PIPE
CFM	CUBIC FEET PER MIN.
CF	CUBIC FEET
CY	CUBIC YARD
CULV	CULVERT

DL	DEAD LOAD
DMT	DEMOUNTABLE
DTL	DETAIL
DIAG	DIAGONAL
DIA	DIAMETER
DIM	DIMENSION
DIV	DIVISION
DG	DOOR GRILLE
DH	DOUBLE HUNG
DF	DOUGLAS FIR
DN	DOWN
DWG	DRAWING
DF	DRINKING FOUNTAIN
DW	DUCT WRAP

ES	EACH SIDE
EAS	EAST
EIFS	EXTERIOR INSULATED FINISH SYSTEM
ELEC	ELECTRIC (AL)
EM	ELECTRIC MANHOLE
EP	ELECTRIC PANEL
EWC	ELECTRIC WATER COOLER
EL	ELEVATION (S)
EQ	EQUAL
EST	ESTIMATE
EF	EXHAUST FAN
ER	EXHAUST REGISTER
EXG	EXISTING
EB	EXPANSION BOLT
EXP	EXPANSION JOINT
EJ	EXTERIOR
EXT	EXTERIOR

FOC	FACE OF CONCRETE
FOS	FACE OF STUD
FS	FAR SIDE
FIN	FINISH (ED)
FL	FINISH LENGTH
FA	FIRE ALARM
FD	FIRE DAMPER
FE	FIRE EXTINGUISHER
FHS	FIRE HOSE STATION
FLG	FLASHING
FC	FLEXIBLE CONNECTION
FLR	FLOOR (ING)
FCO	FLOOR CLEANOUT
FD	FLOOR DRAIN
FRR	FLOOR RETURN REGISTER
FTG	FOOTING
FD	FOUNDATION DRAIN
FAI	FRESH AIR INTAKE
FY	MINIMUM YIELD STRESS (KSI)

GA	GAGE, GAUGE
GPM	GALLONS PER MINUTE
GALV	GALVANIZED
GV	GATE VALVE
GC	GENERAL CONTRACT (OR)
GL	GLASS
GB	GRAB BAR
GPDW	GYPSUM DRY WALL

H	HARDENER
HTG	HEATING
HVAC	HEATING-VENTILATING-AIR CONDITIONING
HT	HEIGHT
HPS	HIGH PRESSURE STEAM
HM	HOLLOW METAL
HORIZ	HORIZONTAL
HB	HOSE BIB
HD	HUB DRAIN
HW	HOT TEMPERATURE WATER
HW	HOT WATER
HYD	HYDRANT

ID	INSIDE DIAMETER
INS	INSULATE (D) (ION)
INT	INTERIOR
INV	INVERT
IPS	IRON PIPE SIZE

JC	JANITOR'S CLOSET
JT	JOINT

K	KIPS
KSI	KIPS PER SQUARE INCH
KIT	KITCHEN

LAB	LABORATORY
LAM	LAMINATE (D)
LAV	LAVATORY
LF	LAWN FAUCET
LTG	LIGHTING
LD	LINEAR DIFFUSER
LD	LINEAR DUCT
LF	LINEAL FEET
LL	LINTEL
LL	LIVE LOAD
LG	LONG
LPS	LOW PRESSURE STEAM
LTW	LOW TEMPERATURE STEAM
LW	LIMIT OF WORK
LB (S)	POUNDS

MH	MANHOLE
MD	MANUAL DAMPER
MFR	MANUFACTURE (R)
MAS	MASONRY
MO	MAXIMUM OPENING
MAX	MAXIMUM
MECH	MECHANICAL
MED	MEDIUM
MET	METAL
MT	METAL THRESHOLD
M	METER (S)
MM	MILLIMETER (S)
MIN	MINIMUM
MISC	MISCELLANEOUS
MR	MOP RECEPTOR
MTD	MOUNTED
MD	MOTORIZED DAMPER
MBH	1000 BRITISH THERMAL UNIT

NS	NEAR SIDE
NC	NORMALLY CLOSED
NO	NORMALLY OPEN
N	NORTH
NA	NOT APPLICABLE
NIC	NOT IN CONTRACT
NTS	NOT TO SCALE
No	NUMBER

OFF	OFFICE
OC	ON CENTER (S)
OED	OPEN END DUCT
OPG	OPENING
OPP	OPPOSITE
OPH	OPPOSITE HAND
OD	OUTSIDE DIAMETER
OH	OVERHEAD

PNT	PAINT (ED)
PNL	PANEL
PAR	PARALLEL
PTN	PARTITION
PLAM	PLASTIC LAMINATE
P	PLATE
PWD	PLUMBING
P	PLYWOOD
PT	POINT
PP	POINT TO POINT
PWG	POLISHED WIRE GLASS
PVC	POLYVINYL CHLORIDE
PSF	POUNDS PER SQUARE FOOT
PSI	POUNDS PER SQUARE INCH
PFN	PREFINISHED
PL	PROPERTY LINE
P	PUMP

QT	QUARRY TILE
----	-------------

RAD	RADIATION
RAD	RADIUS
REF	REFERENCE
REFR	REFRIGERATOR
RA	RETURN AIR
RG	RETURN GRILLE
RR	RETURN REGISTER
REV	REVISION (S)
ROW	RIGHT OF WAY
R	RISER
RD	ROOF DRAIN
RL	ROOF LEADER
RM	ROOM
RO	ROUGH OPENING
RB	RUBBER BASE

S	SANITARY
SEC	SECTION
SSK	SERVICE SINK
SHT	SHEET
SIM	SIMILAR
SD	SINK
S	SMOKE DAMPER
SMU	SOIL
S	SOLID MASONRY UNIT
S	SOUTH
SFF	SPRUCE PINE FIR SPECIFICATION (S)
SPEC	SQUARE
SQ	STAINLESS STEEL
SS	STANDARD
STD	STEAM
S	STEEL
STL	STORAGE
SD	STORM DRAIN
SD	STORM DRAIN MANHOLE
SA	SUPPLY AIR
SF	SUPPLY FAN
SG	SUPPLY GRILLE
SR	SUPPLY REGISTER
SYM	SYMMETRY (ICAL)
SYS	SYSTEM


TKBD	TACKBOARD
TEL	TELEPHONE
TV	TELEVISION
TB	TEST BORING
TP	TEST PIT
T	THERMOSTAT
THK	THICK (NESS)
TPN	TOILET PARTITION
T&G	TONGUE & GROOVE
TOC	TOP OF CONCRETE
TOF	TOP OF FOOTING
TOS	TOP OF STEEL
TL	TOTAL LOAD
TD	TRANSFER DUCT
TG	TRANSFER GRILLE
T	TREAD
TD	TRENCH DRAIN
TYP	TYPICAL

UD	UNDERDRAIN
UGD	UNDERGROUND DUCTWORK
UH	UNIT HEATER
UNO	UNLESS NOTED OTHERWISE
UR	URINAL
UV	UNIT VENTILATOR


VAV	VARIABLE AIR VOLUME
V	VENT
VTR	VENT THRU ROOF
VERT	VERTICAL
VB	VINYL BASE
VCT	VINYL COMPOSITION TILE
VF	VINYL FABRIC
VD	VOLUME DAMPER

WCO	WALL CLEANOUT
WG	WALL GRILLE
WH	WALL HUNG
WR	WALL REGISTER
WC	WATER CLOSET
WCH	WATER CLOSET HANDICAP
WFF	WELDED WIRE FABRIC
W	WEST, WIDTH, WIDE
WIN	WINDOW
W/	WITH
WO	WITHOUT
WO	WOOD
WP	WORKING POINT


PLAN - SECTION

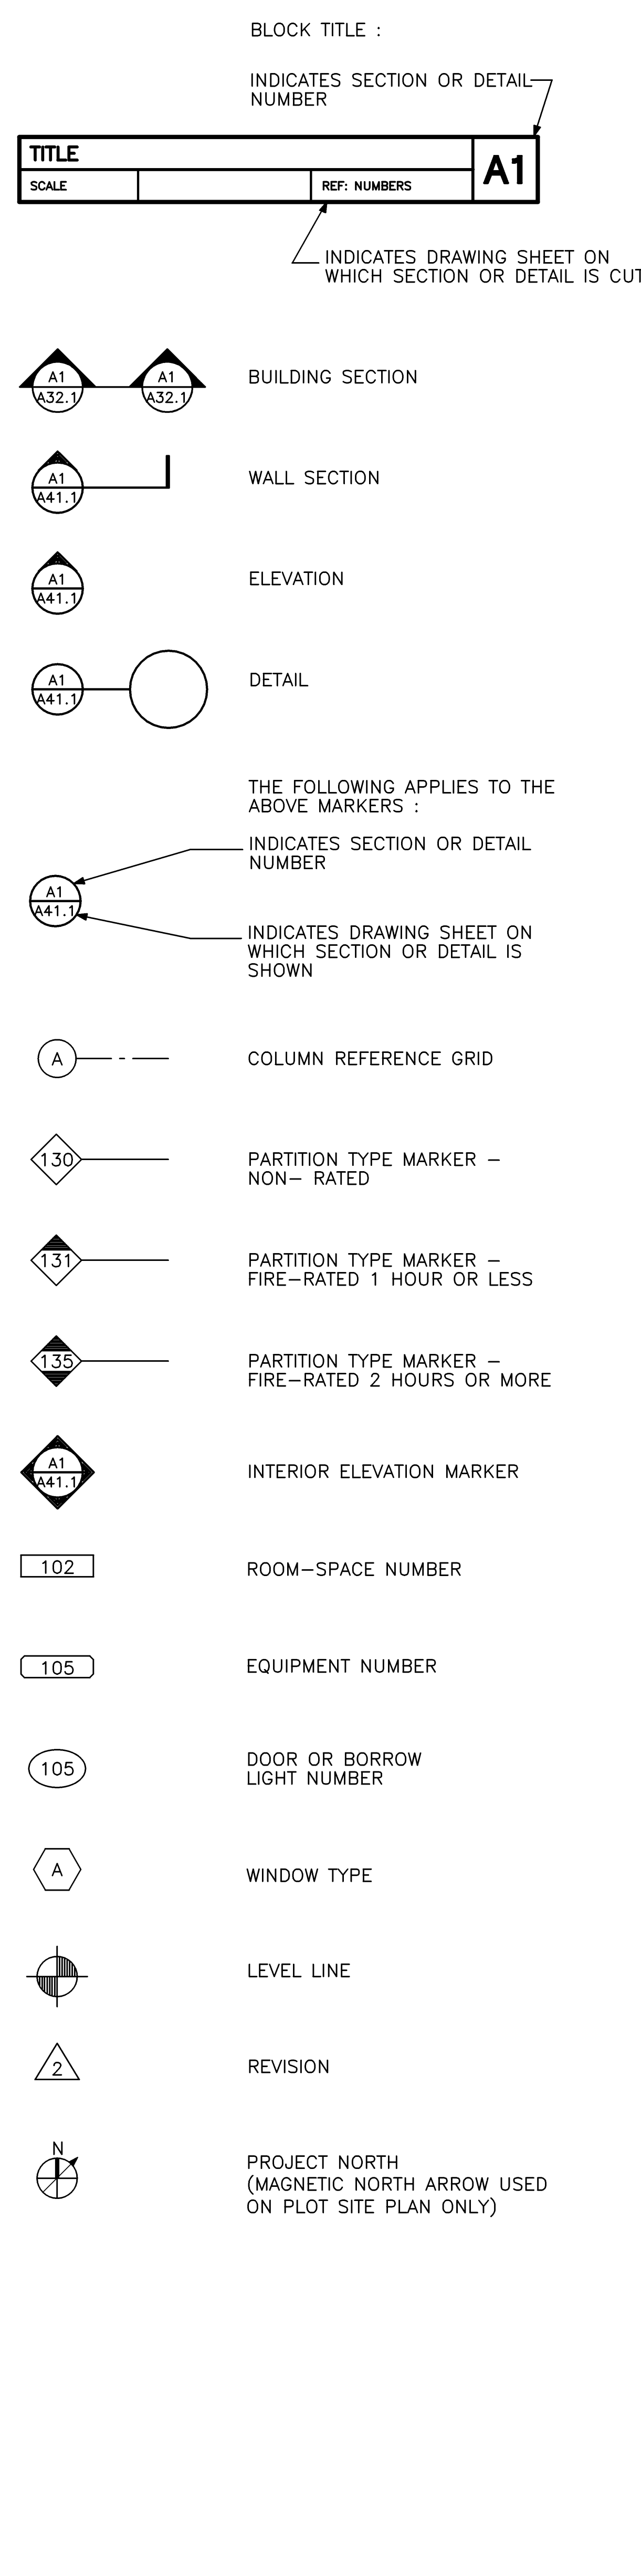


PLAN - SECTION

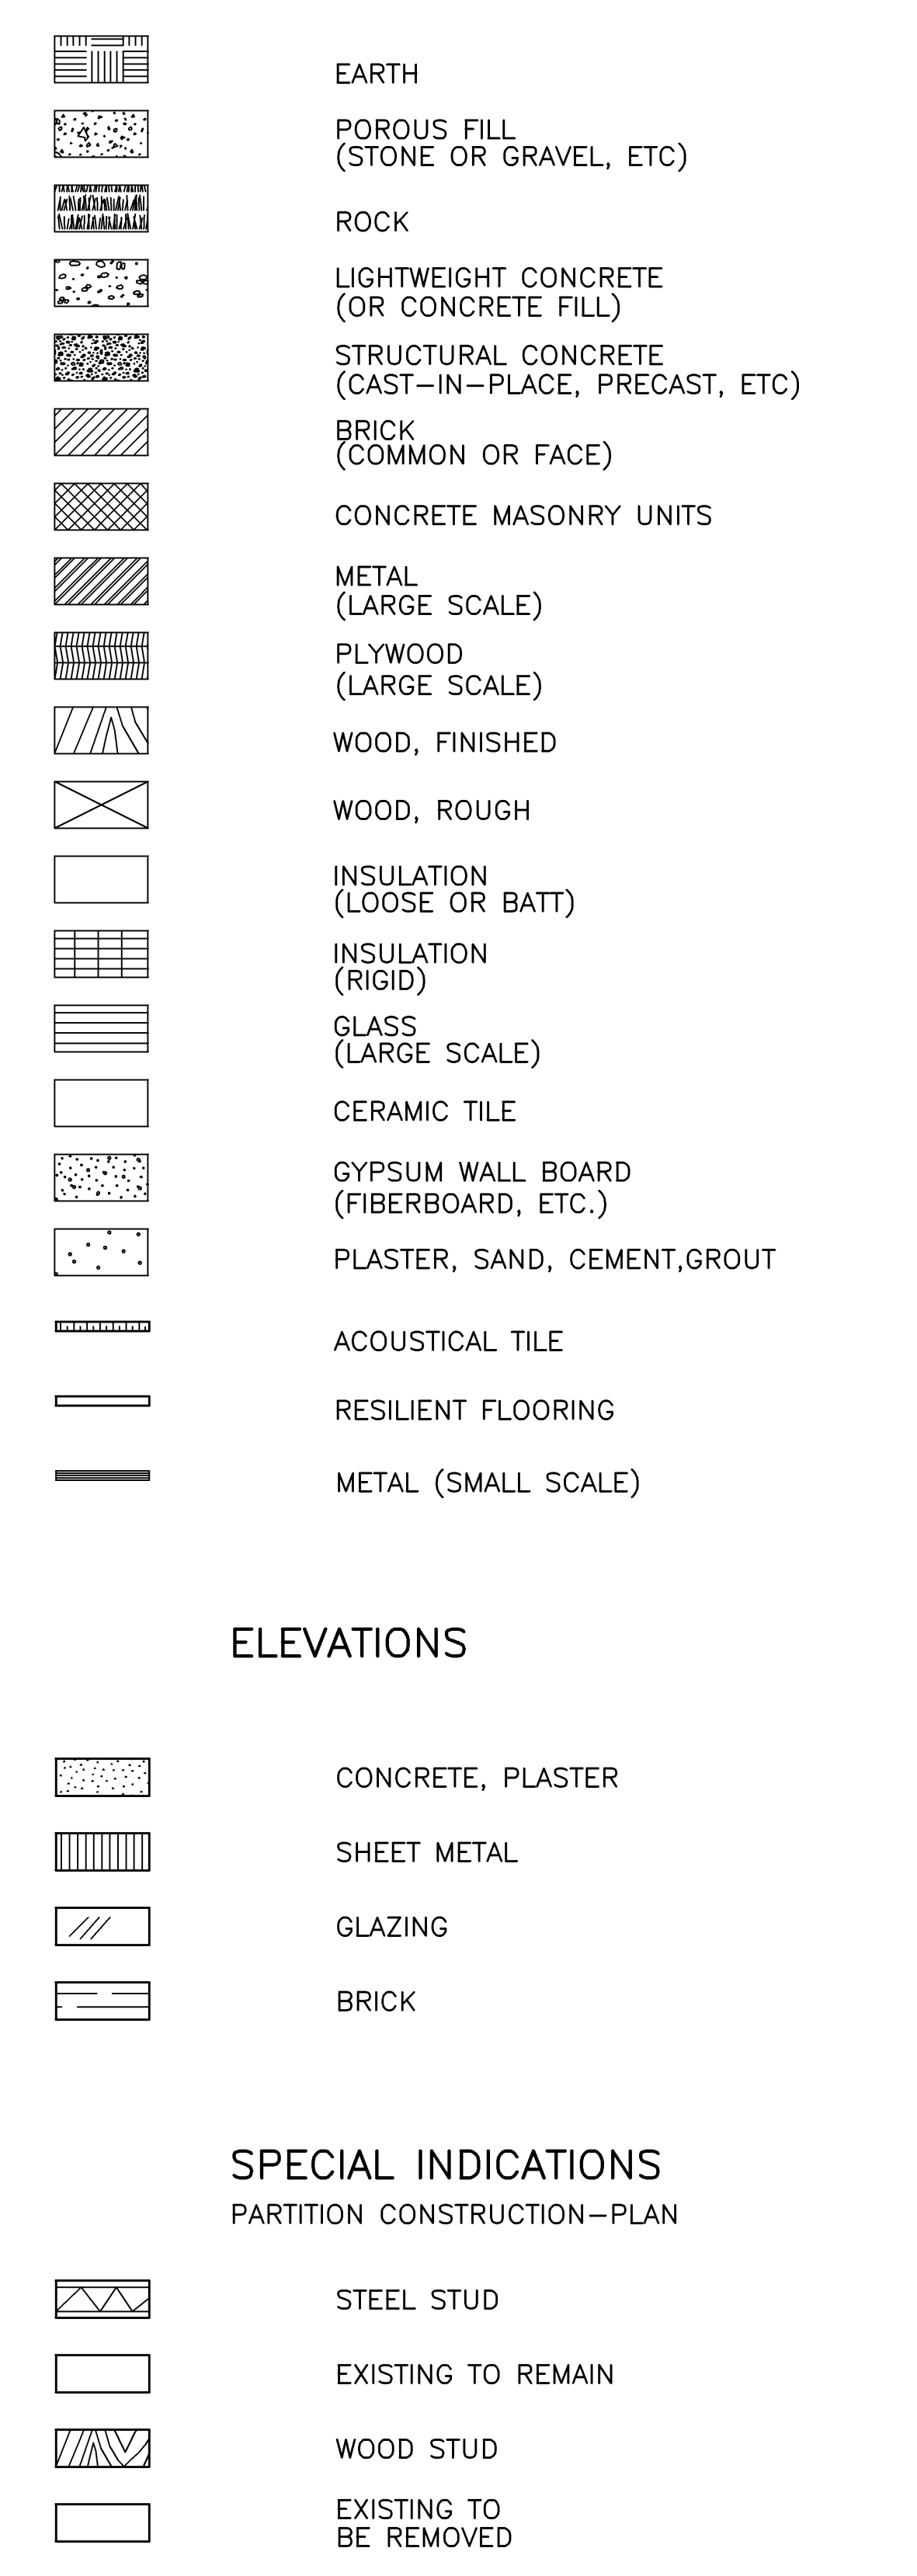

ELEVATIONS

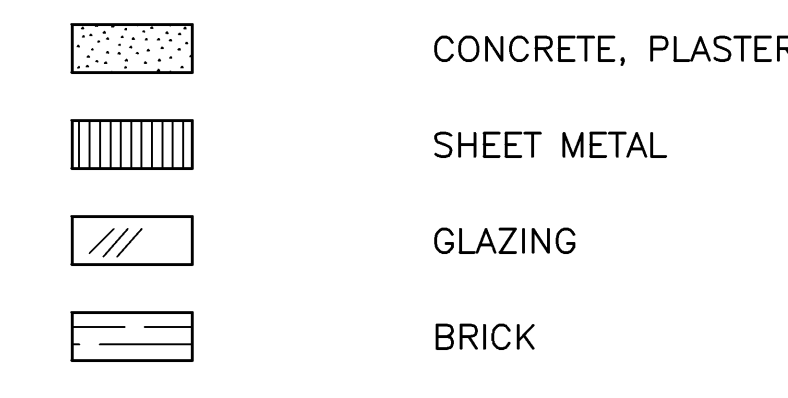

SPECIAL INDICATIONS PARTITION CONSTRUCTION-PLAN

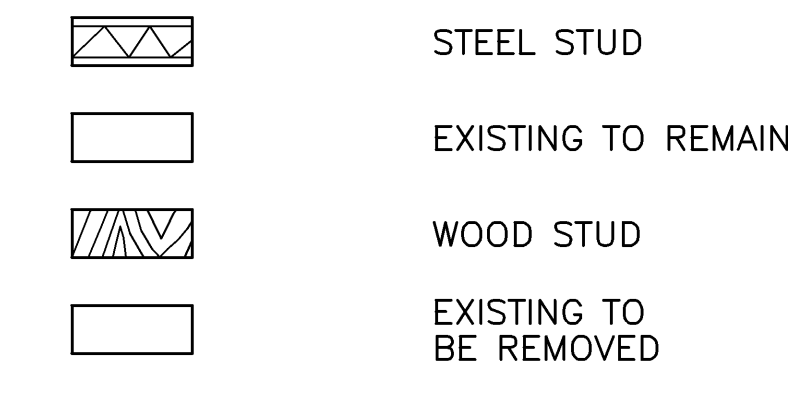

Mark	Date	Description
-	03-10-08	ISSUED FOR BID
-	02-26-08	95% REVIEW
Issue Dates		

Drawing Status

Drawing Title
ABBREVIATIONS AND LEGENDS
PA / PE: DRE Drawn By: DRE
Drawing Number

A00.1