


NOTE:
 "HARRIMAN" SIGN GRAPHIC
 IS AVAILABLE FROM HARRIMAN.

PROJECT SITE SIGN - ELEVATION

SCALE: 3/4" = 1'-0"

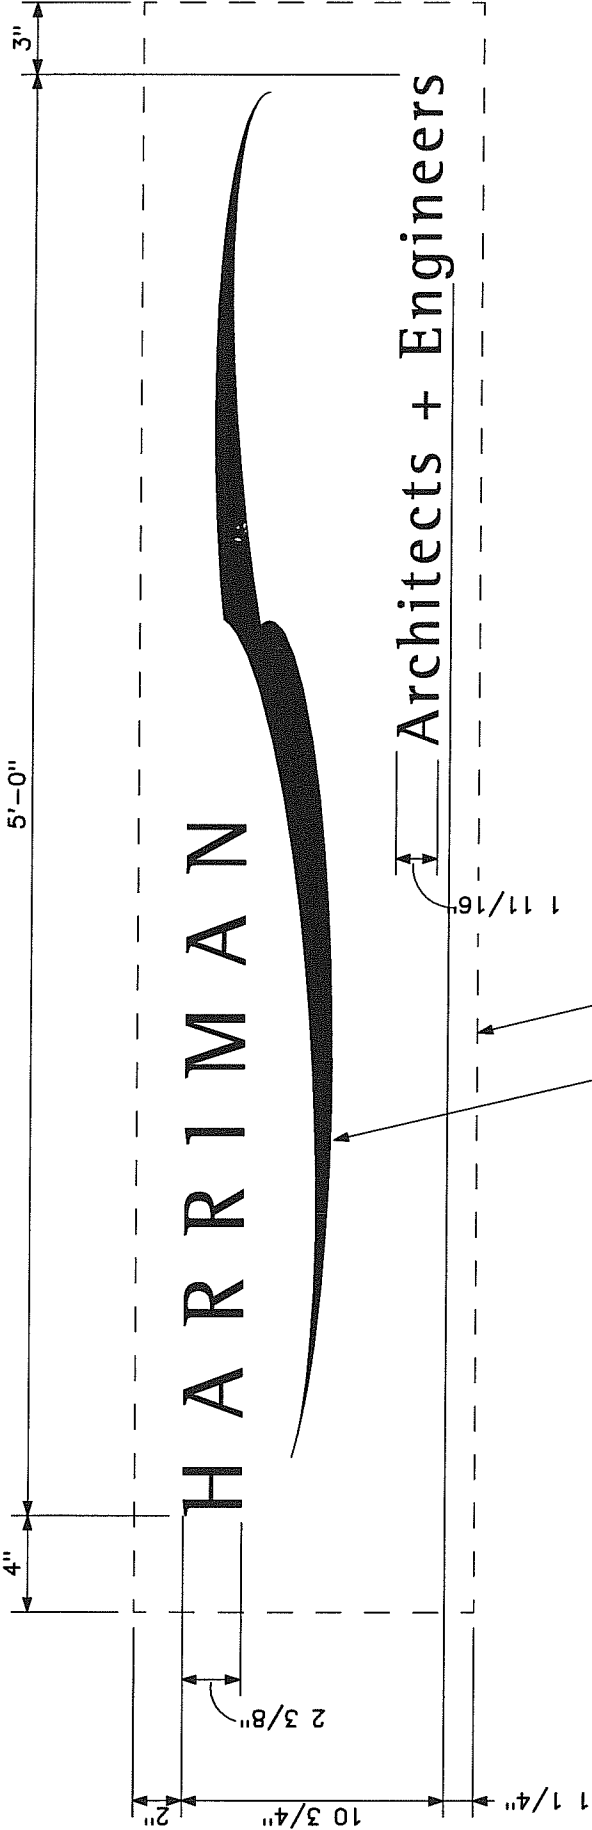

SITE SIGN VISUAL OPENING

GRAPHICS TO BE PROVIDED AS MASKED VINYL LEGEND ON (1) CARRIER, BACKGROUND FIELD WEEDED

ALL TEXT: HIGH PERFORMANCE VINYL, GSP BLACK [220-12]

CALLIGRAPHIC STROKE:

GERBER EDGE PRINTED LIGHT GREY [GCS-681] OVERPRINTS
 LIGHT PURPLE [GCS-668], ON GSP WHITE [220-10]

OR

3M SCOTCHPRINT PMS 5285 ON WHITE ADHESIVE VINYL

ALL PER DIGITAL FILE PROVIDED, EXCEPT ADD SPREAD AS REQUIRED FOR COLOR TO BLEED ACROSS CUT-LINES

"HARRIMAN" SIGN GRAPHIC IS AVAILABLE FROM HARRIMAN.

PROJECT SITE SIGN - 2-COLOR VINYL LEGENDS

SCALE: 1 1/2" = 1'-0"