


Porch Railing Layout

32 Willow Ln
Portland

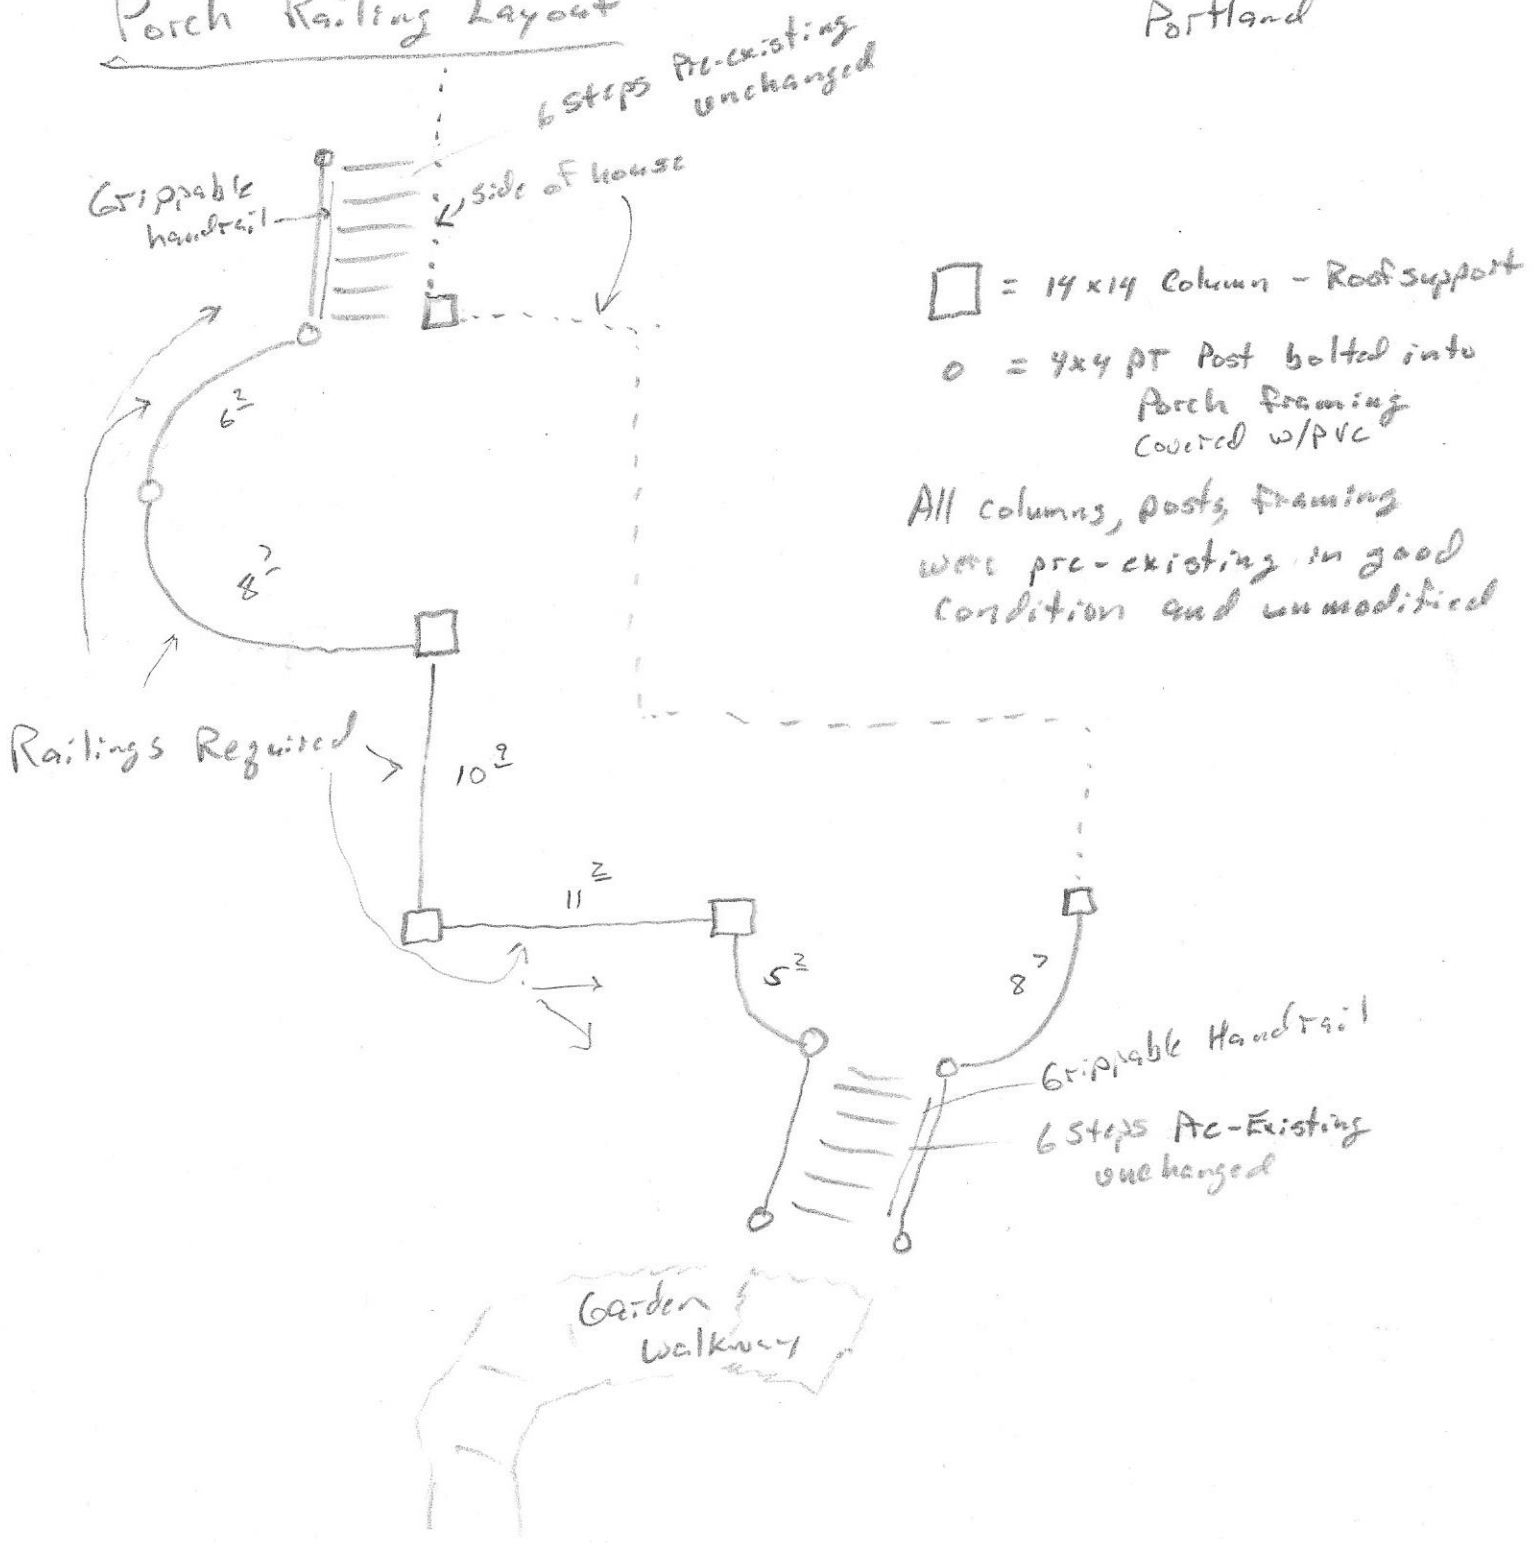

Note: Project was initially contracted to replace decking and lattice work. That has been completed. Customer now wants railings replaced.