

# CITY OF PORTLAND PUBLIC SERVICES DEPARTMENT


## CONTRACT DRAWINGS

### ROCKLAND AVENUE OUTFALL


BID NUMBER: #715

JULY 9, 2014

YEAR  
APPROVED  
2014

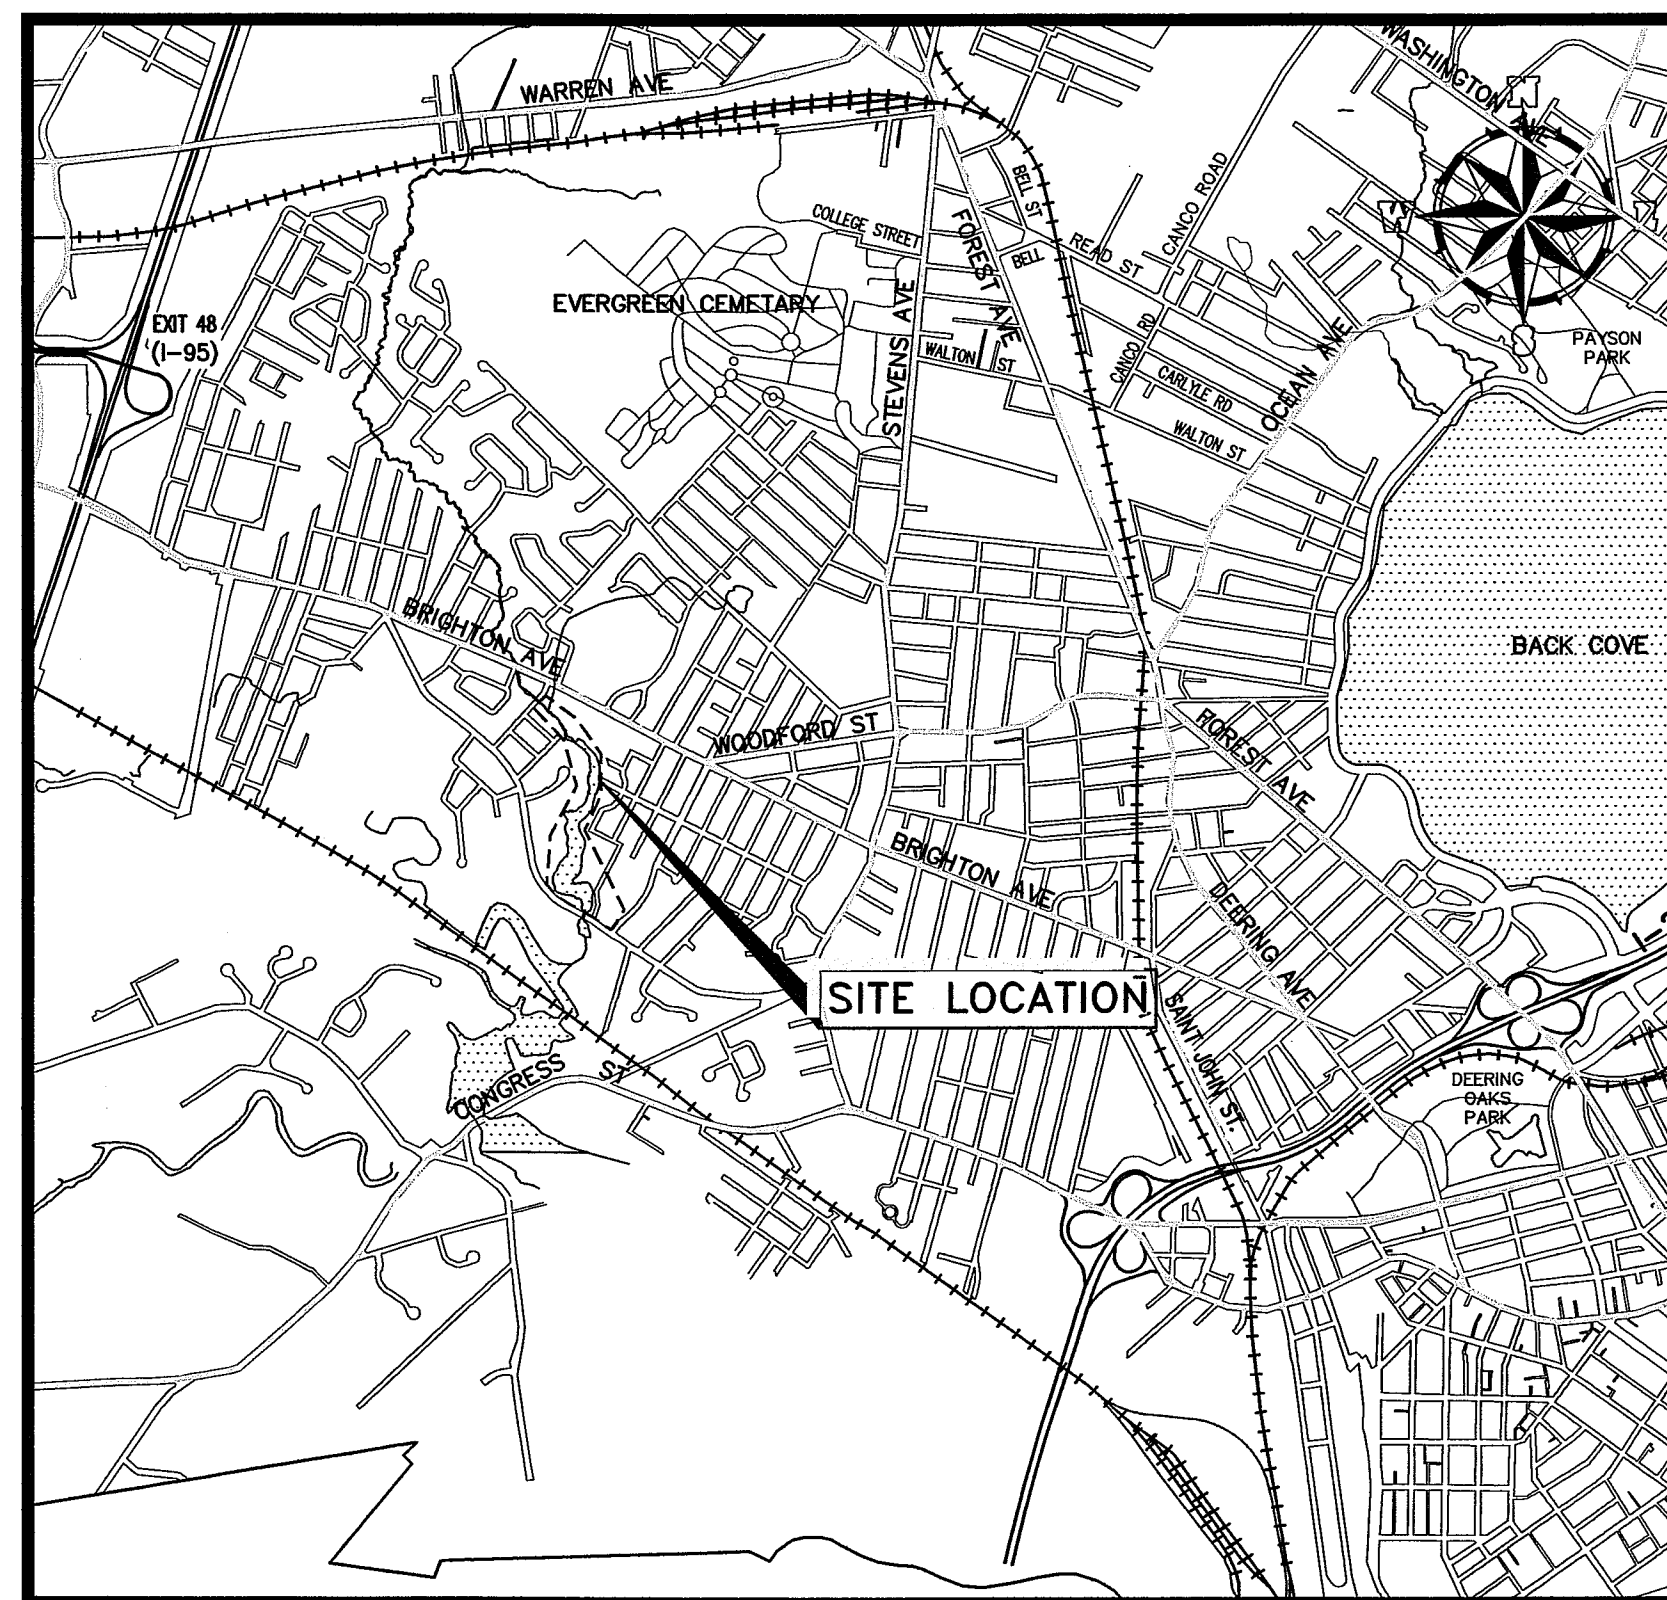

SITE LOCATION MAP

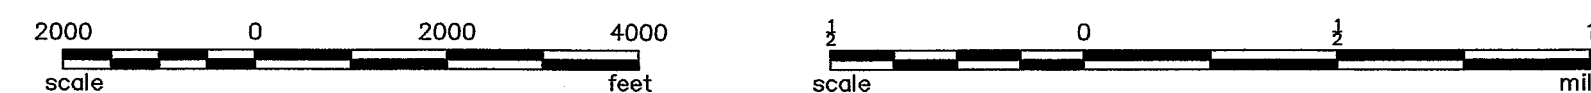


#### INDEX OF PLANS

- 1 GENERAL NOTES, LEGEND & ABBREVIATIONS
- 2 EXISTING CONDITIONS
- 3 SITE PLAN & PROFILE, SECTIONS
- 4 LANDSCAPING PLAN & DETAILS
- 5 SITE DETAILS - 1
- 6 SITE DETAILS - 2
- 7 SITE DETAILS - 3
- 8 HYDROBRAKE REMOVAL LOCATION PLAN


  
KATHERINE A. EARLEY 7/9/14  
CITY ENGINEER DATE

  
NATHANIEL SMITH 7/9/14  
CITY PROJECT MANAGER DATE

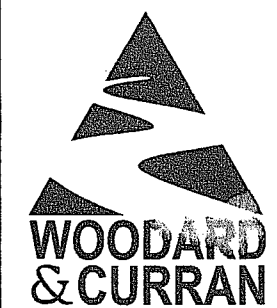


41 Hutchins Drive  
Portland, Maine 04102  
800.426.4262 | www.woodardcurran.com

COMMITMENT & INTEGRITY DRIVE RESULTS

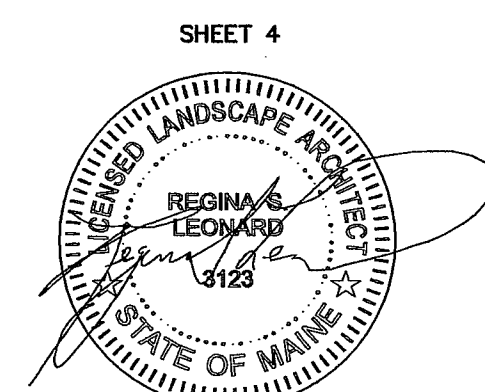

SEAL & SIGNATURE

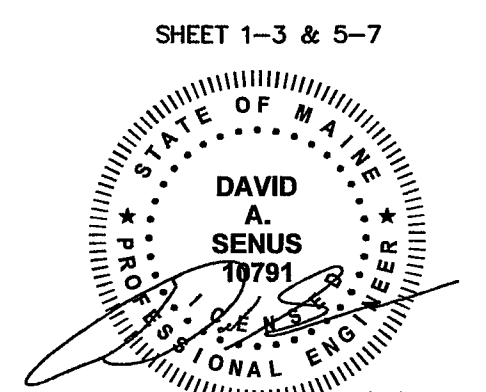

SEAL & SIGNATURE