

# CITY OF PORTLAND PUBLIC WORKS DEPARTMENT

## CONTRACT DRAWINGS

### *CAPISIC POND ENHANCEMENTS*


*BID NUMBER: #3616*

JANUARY 2016

YEAR  
APPROVED  
2015

  
KATHERINE A. EARLEY 1/6/2016  
CITY ENGINEER DATE

  
NATHANIEL SMITH 1/6/16  
CITY PROJECT MANAGER DATE

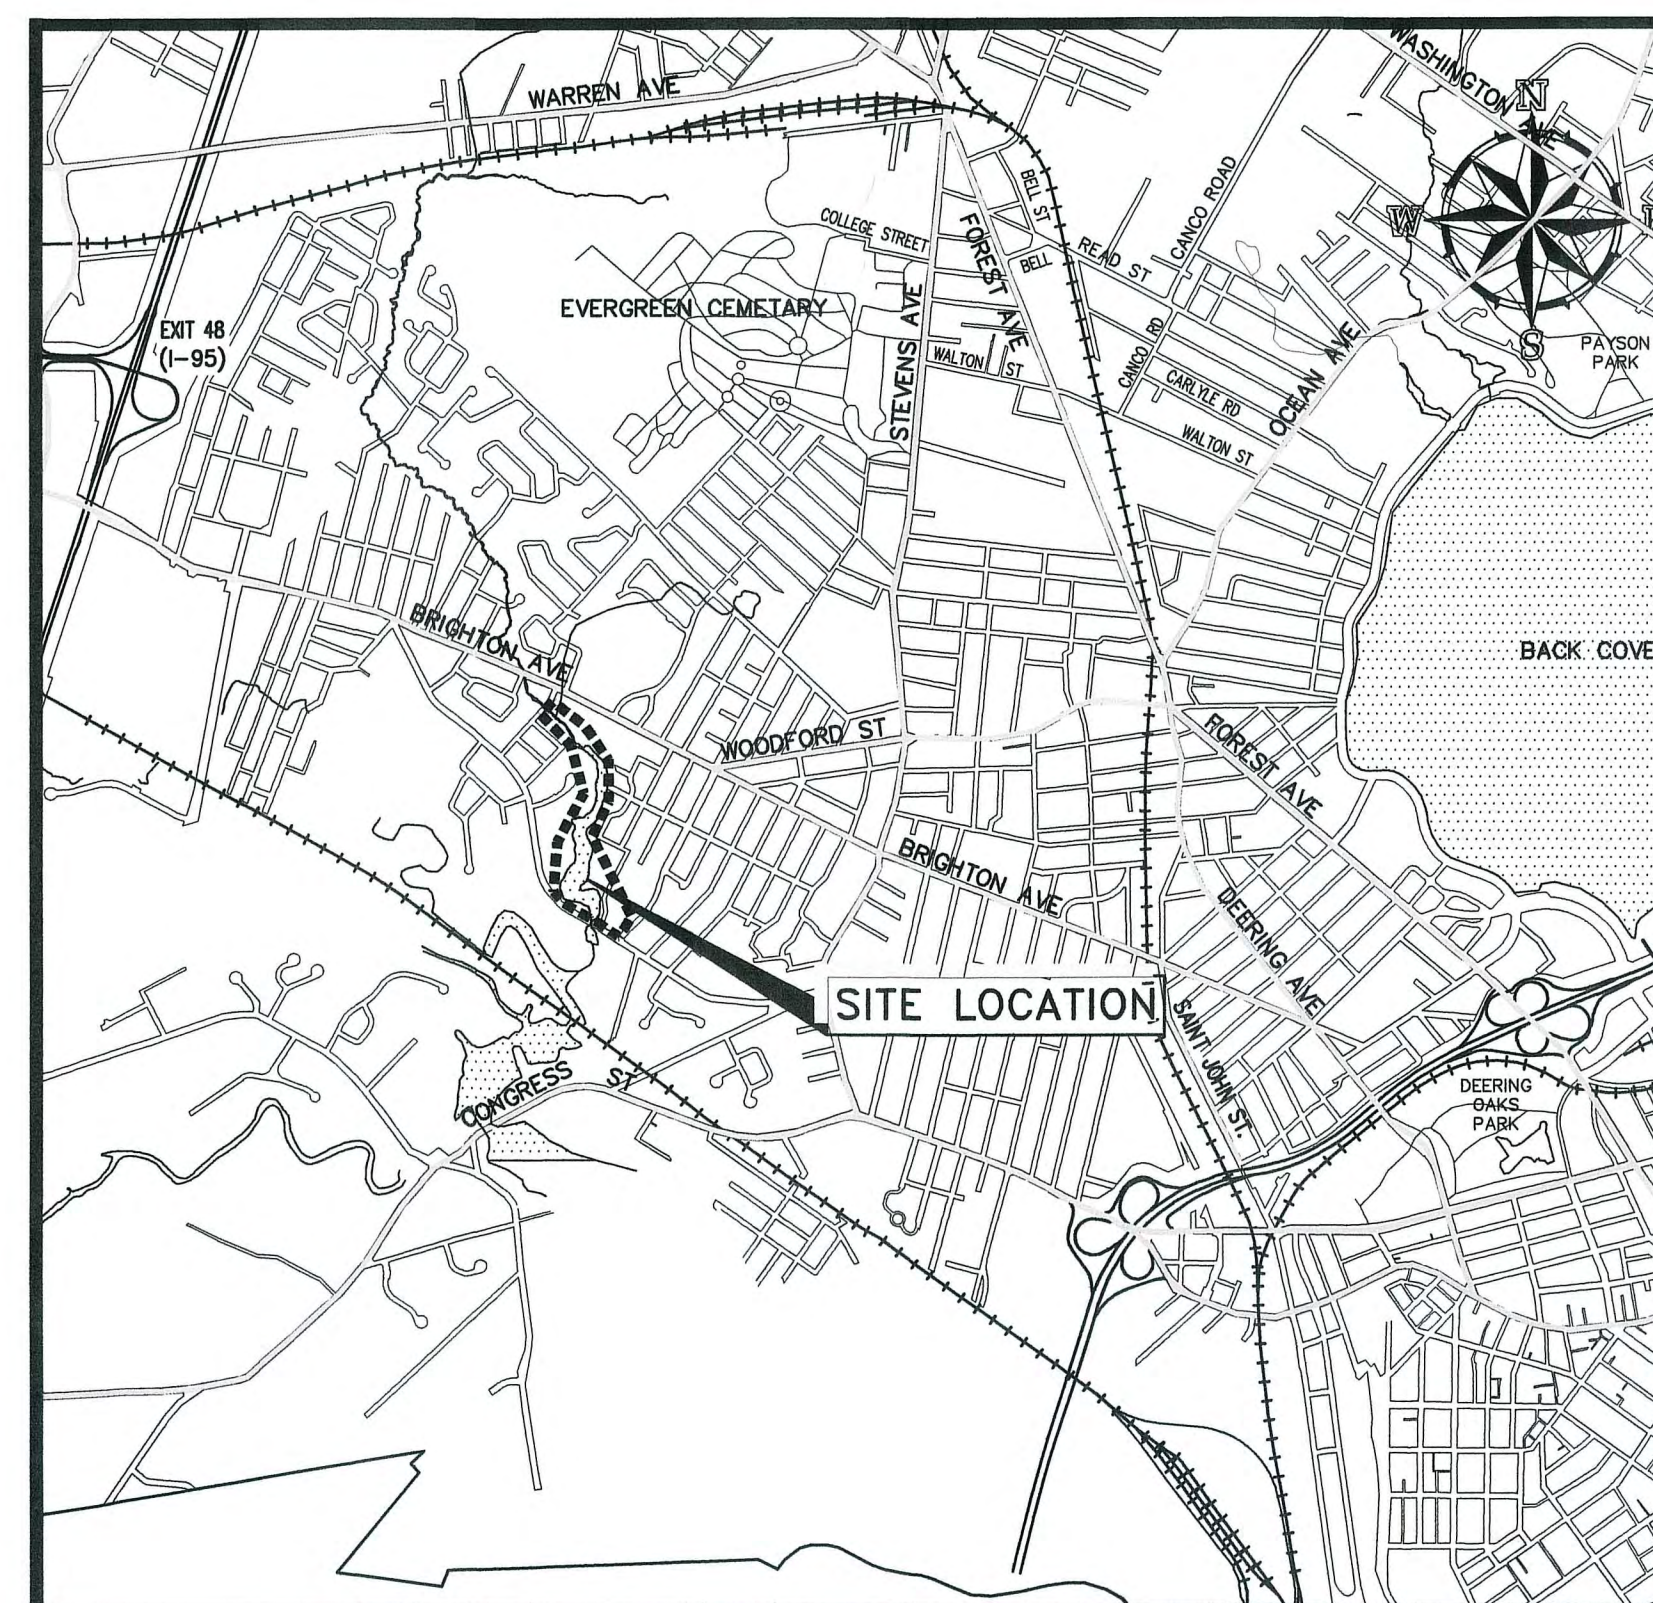

**SITE LOCATION MAP**

2000 0 2000 4000  
scale feet  
1 0 1  
scale mile

#### INDEX OF PLANS

- 1-G-001 GENERAL NOTES, LEGEND & ABBREVIATIONS
- 2-C-100 EXISTING CONDITIONS
- 3-C-101 CONSTRUCTION PLAN
- 4-C-102 POND CROSS SECTIONS - 1
- 5-C-103 POND CROSS SECTIONS - 2
- 6-C-200 SITE DETAILS - 1
- 7-C-201 SITE DETAILS - 2
- 8-L-100 LANDSCAPING PLAN POND ENHANCEMENTS
- 9-L-200 LANDSCAPING DETAILS



41 Hutchins Drive  
Portland, Maine 04102  
800.426.4262 | www.woodardcurran.com

COMMITMENT & INTEGRITY DRIVE RESULTS

