


41 Hutchins Drive
Portland, Maine 04102
800.424.4242 | www.woodardcurran.com
WOODARD & CURRAN
COMMITMENT & INTEGRITY DRIVE RESULTS
REPRODUCTION OF THIS DOCUMENT WITHOUT WRITTEN PERMISSION IS PROHIBITED

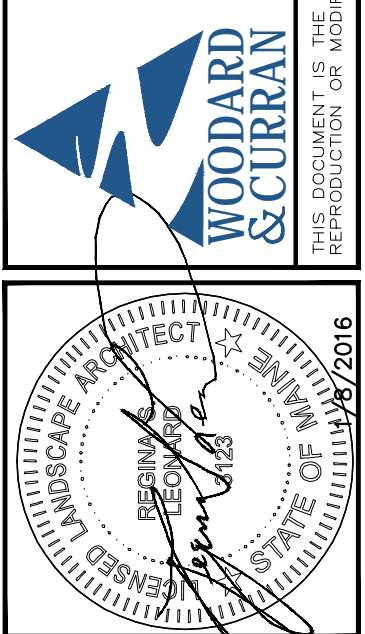

DESIGNED BY: RSL	CHECKED BY: RSL
DATE: 01/08/16	DATE: 01/08/16
PROJECT: CAPSIC POND ENHANCEMENTS	PROJECT: CAPSIC POND ENHANCEMENTS
DRAWN BY: RSL/ASE	DRAWN BY: RSL/ASE

Regina S. Leonard
landscape architecture & design
29 Bridge Street
Tel: 207.450.9700
Regina@rsdesignpr.com
Portland, ME 04108

**LANDSCAPING PLAN
POND ENHANCEMENTS**

CITY OF PORTLAND, MAINE
CAPSIC POND ENHANCEMENTS

JOB NO: 225672.77
DATE: JANUARY 8, 2016
SCALE: 1"=40'
SHEET: 8 OF 9

L-100

T:\Users\jcampbell\225672_Portland-Cap Pond Enh - 2016\010816.dwg
 Job 05_2016 - 10.53am
 T:\Users\jcampbell\225672_Portland-Cap Pond Enh - 2016\010816.dwg

GENUS/SPECIES/CULTIVAR	COMMON NAME	SIZE/CONDITION	NOTES	GENUS/SPECIES/CULTIVAR	COMMON NAME	SIZE/CONDITION	NOTES
WETLAND PLANTINGS:							
ZONE A (OBL)							
CEPHALANTHUS OCCIDENTALIS	BUTTONBUSH	LS/T	3-5' OC				
CORNUS SERICEA	RED TWIG DOGWOOD	LS/T	3-5' OC				
ILEX MUCRONULATA	MOUNTAIN HOLLY	C	3-5' OC				
RHOODIA VISCOSUM	SWAMP AZALEA	C	3-5' OC				
SALIX PETIOLARIS	SLENDER WILLOW	C	3-5' OC				
HERBACEOUS:							
CAREX VULPINODES	FOX SEDGE	2" PEAT POT	18-24" OC				
SORPUS ATROVIRENS	GREEN BULRUSH	2" PEAT POT	18-24" OC				
SORPUS CYPERRINUS	WOOLGRASS	BR/PLUG					
ZONE B (FACW)							
ALNUS INCANA	SPECKLED ALDER	C	5' OC MIN				
CORNUS AMOMUM	RED TWIG DOGWOOD	LS/T	3-5' OC				
ILEX VERTICILLATA	WINTERBERRY	BR	3-5' OC				
SALIX DISCOLOR	FUSSYWILLOW	LS/T	3-5' OC				
SAMBUCUS CANADENSIS	AMERICAN ELDERBERRY	T	3-5' OC				
ZONE C (FACW / FAC)							
ARONIA ARBUTIFOLIA	RED CHOKEBERRY	POT, #1 B	5' OC MIN				
CORNUS AMOMUM	SILKY DOGWOOD	POT, #1 B	5' OC MIN				
CORNUS SERICEA	RED TWIG DOGWOOD	LS/T	3-5' OC				
ILEX VERTICILLATA	WINTERBERRY	BR	3-5' OC				
SALIX DISCOLOR	FUSSYWILLOW	LS/T	3-5' OC				
SAMBUCUS CANADENSIS	AMERICAN ELDERBERRY	T	3-5' OC				
VIORNUM DENTATUM	ARROWWOOD VIBURNUM	BR	5' OC MIN				
ZONE D (FAC)							
ARONIA ARBUTIFOLIA	RED CHOKEBERRY	POT, #1 B	5' OC MIN				
CORNUS AMOMUM	SILKY DOGWOOD	POT, #1 B	5' OC MIN				
CORNUS SERICEA	RED TWIG DOGWOOD	LS/T	3-5' OC				
ILEX VERTICILLATA	WINTERBERRY	BR	3-5' OC				
SALIX DISCOLOR	FUSSYWILLOW	LS/T	3-5' OC				
SAMBUCUS CANADENSIS	AMERICAN ELDERBERRY	T	3-5' OC				
VIORNUM DENTATUM	ARROWWOOD VIBURNUM	BR	5' OC MIN				
TREES - EVERGREEN (EG) (TO BE FIELD-LOCATED IN ZONES A-D; REFERENCE PLAN FOR APPROX. LOCATIONS)							
ABIES BALSAMEA	BALSAM FIR	5-6" BB	FAC				
PICEA MARIANA	BLACK SPRUCE	5-6" BB	FACW				
PICEA GLAUCA	WHITE SPRUCE	5-6" BB	FAC				
TREES - DECIDUOUS (DEC)							
ACER RUBRUM	RED MAPLE	#7 POT	FAC				
AMELANCHIER CANADENSIS	SERVICEBERRY	#5 POT	FAC				
LARIX LARICINA	AMERICAN LARCH	#3 POT	FACW				
SEED:							
NEW ENGLAND CONSERVATION / WILDLIFE MIX							
APPLICATION RATE: 25 LBS/ACRE (X2) - SPRING SEEDING (FALL)							
NEW ENGLAND WETLAND PLANTS, INC.							
820 WEST STREET, AMHERST, MA 01002							
TEL: 413-548-8000							
SEED SHALL BE APPLIED IN ZONE D.							

NOTE:
SEE SHEET L-101 FOR ADDITIONAL INFORMATION

