

# CAPISIC POND ENHANCEMENTS


## CITY OF PORTLAND

### PORTLAND, MAINE

DECEMBER 2013




DRAWING INDEX		
Sheet Number	Sheet Title	Sheet Description
--	Cover	
1	C-001	GENERAL NOTES, LEGEND & ABBREVIATIONS
2	C-100	EXISTING CONDITIONS
3	C-101	CONSTRUCTION PLAN
4	C-102	POND CROSS SECTIONS - 1
5	C-103	POND CROSS SECTIONS - 2
6	C-104	LANDSCAPING PLAN POND ENHANCEMENTS
7	C-201	LANDSCAPING DETAILS
8	C-300	SITE DETAILS - 1
9	C-301	SITE DETAILS - 2

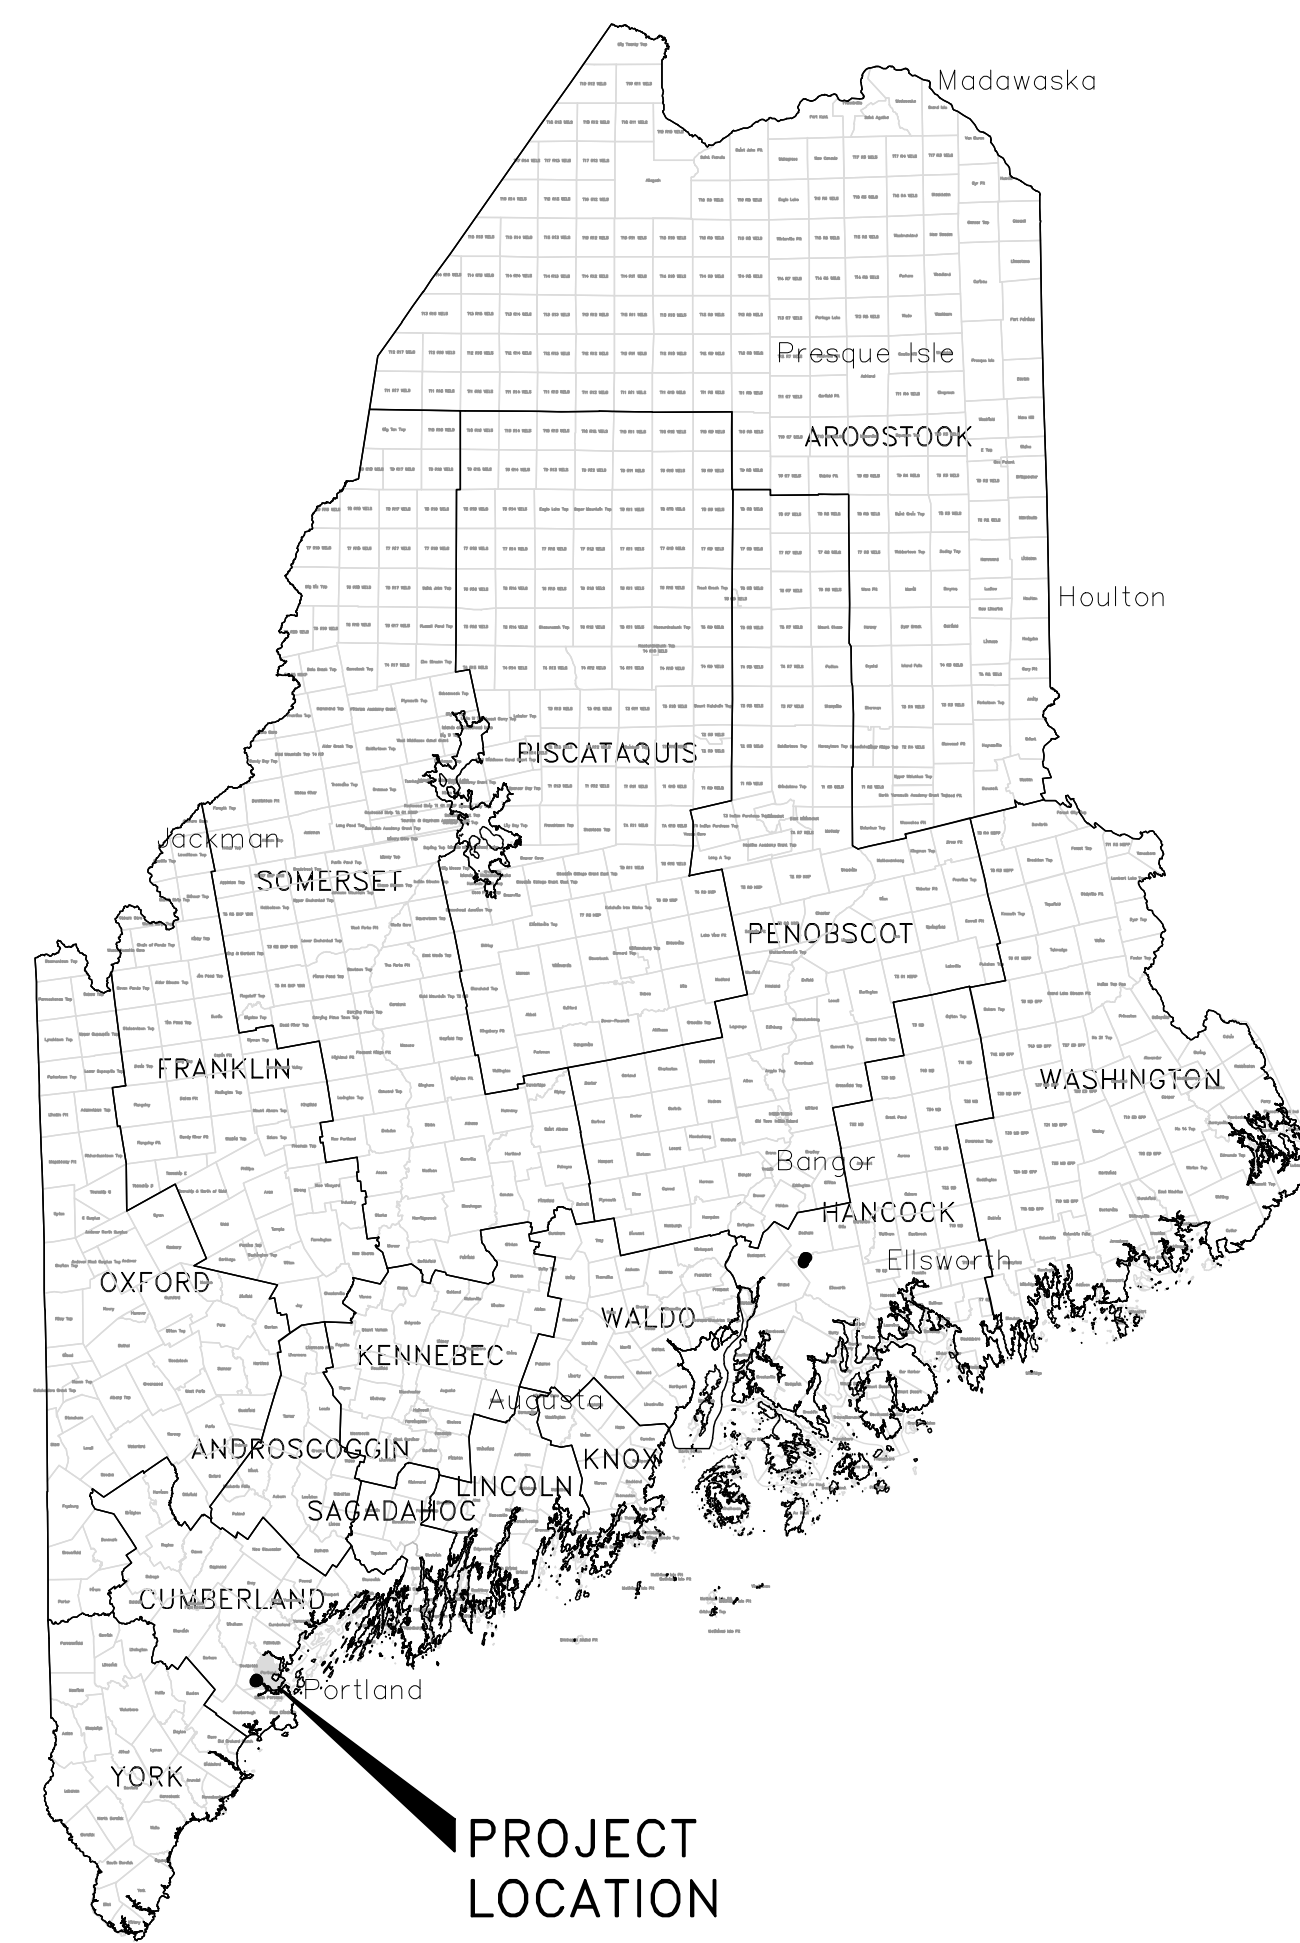

**PROJECT LOCATION MAP**  
N.T.S.

# PERMIT REVIEW SET

## NOT FOR CONSTRUCTION

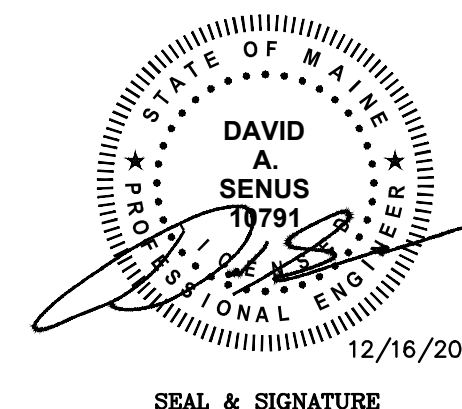


SEAL & SIGNATURE



41 Hutchins Drive  
Portland, Maine 04102  
800.426.4262 | [www.woodardcurran.com](http://www.woodardcurran.com)

COMMITMENT & INTEGRITY DRIVE RESULTS

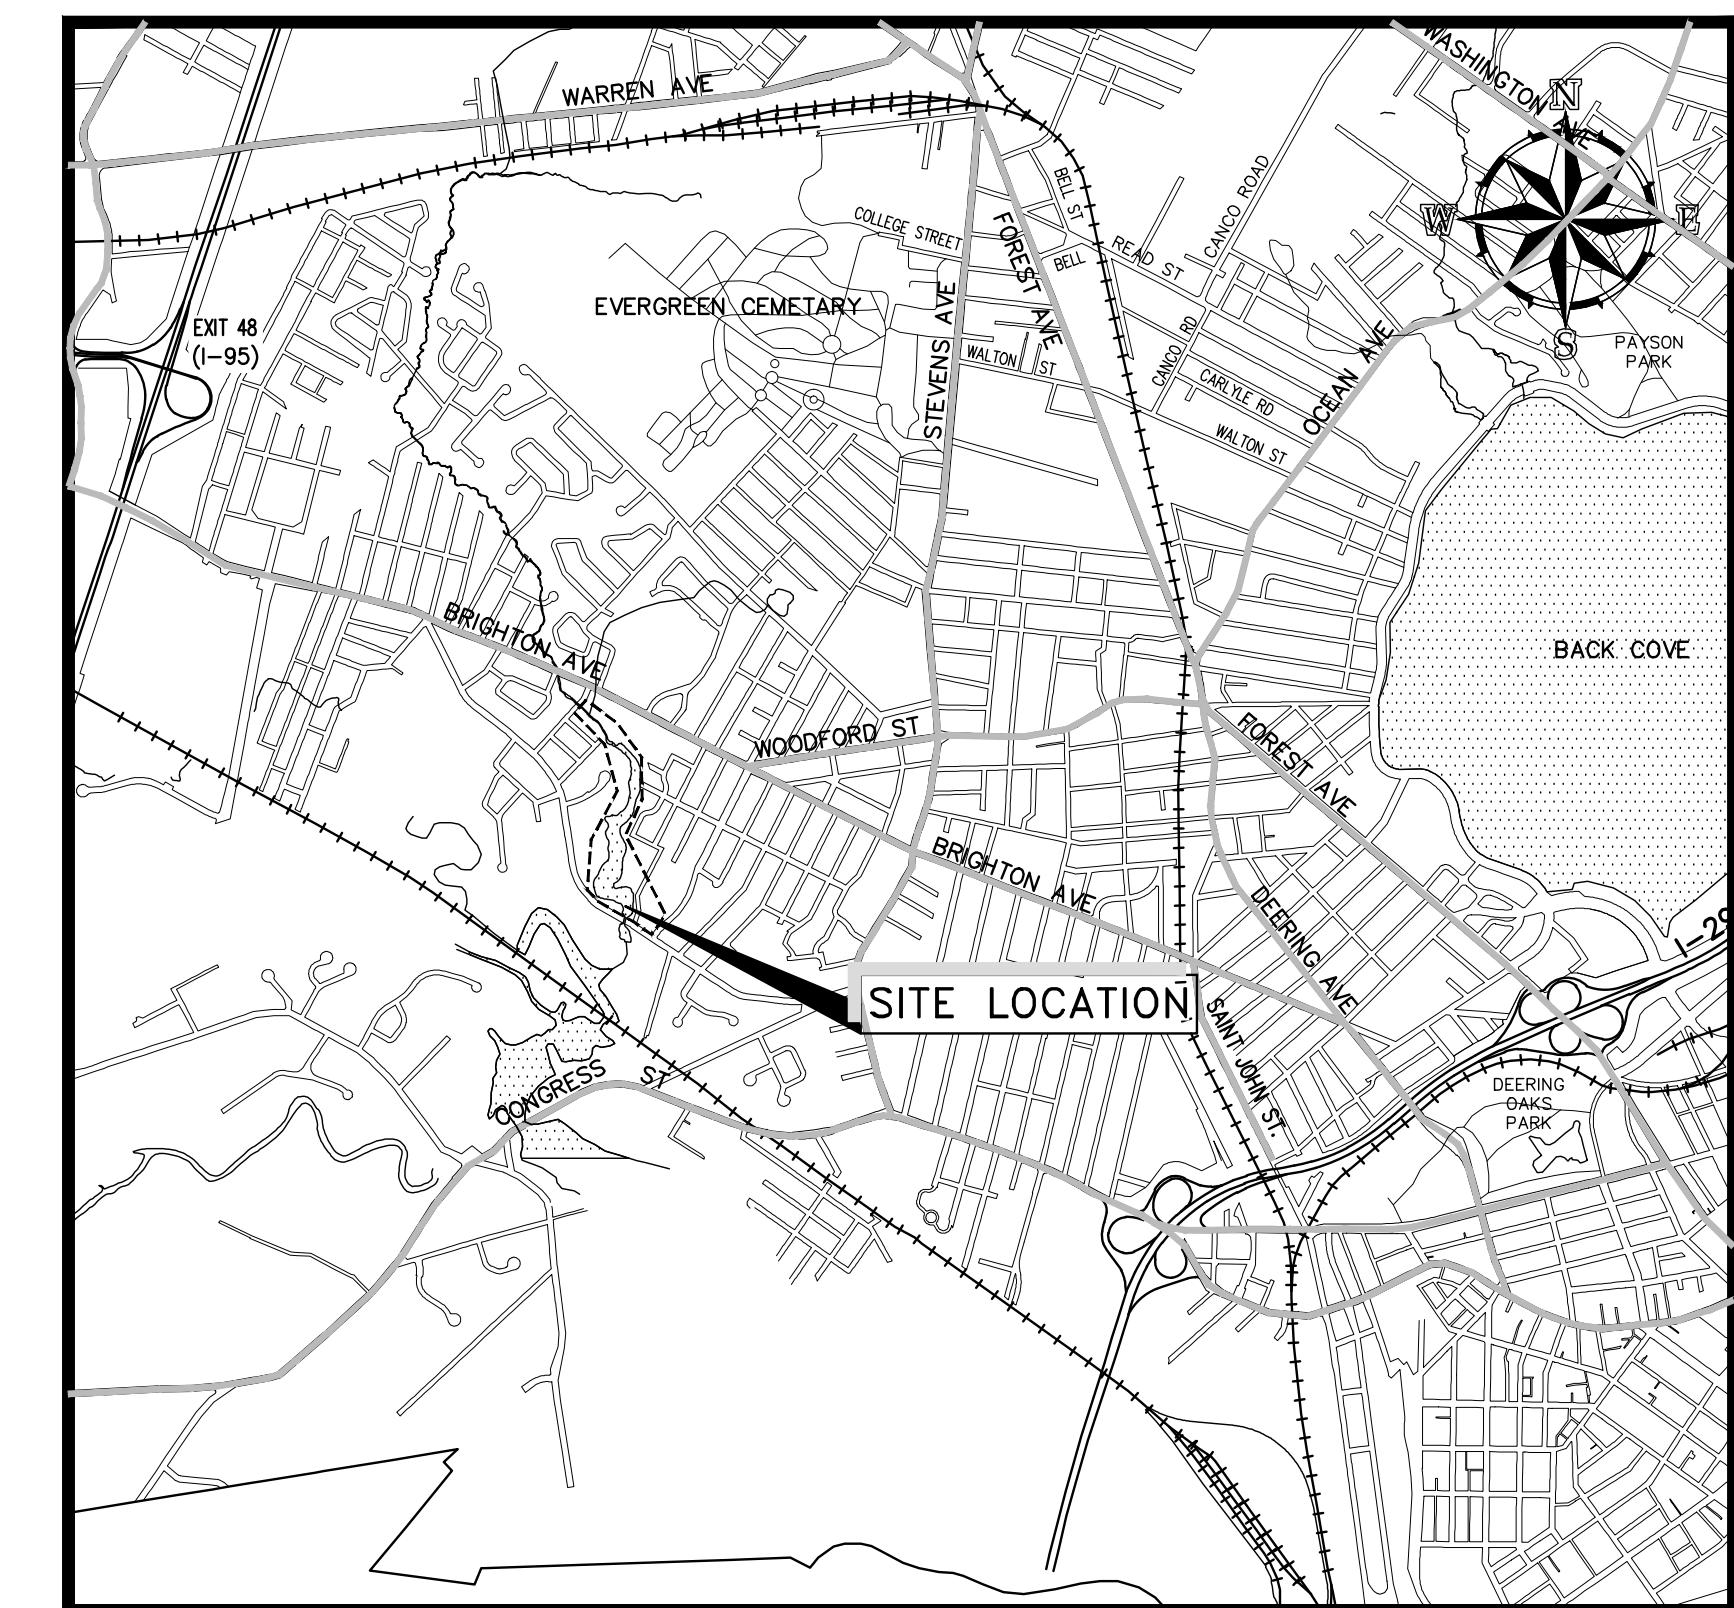

**SITE LOCATION MAP**

