
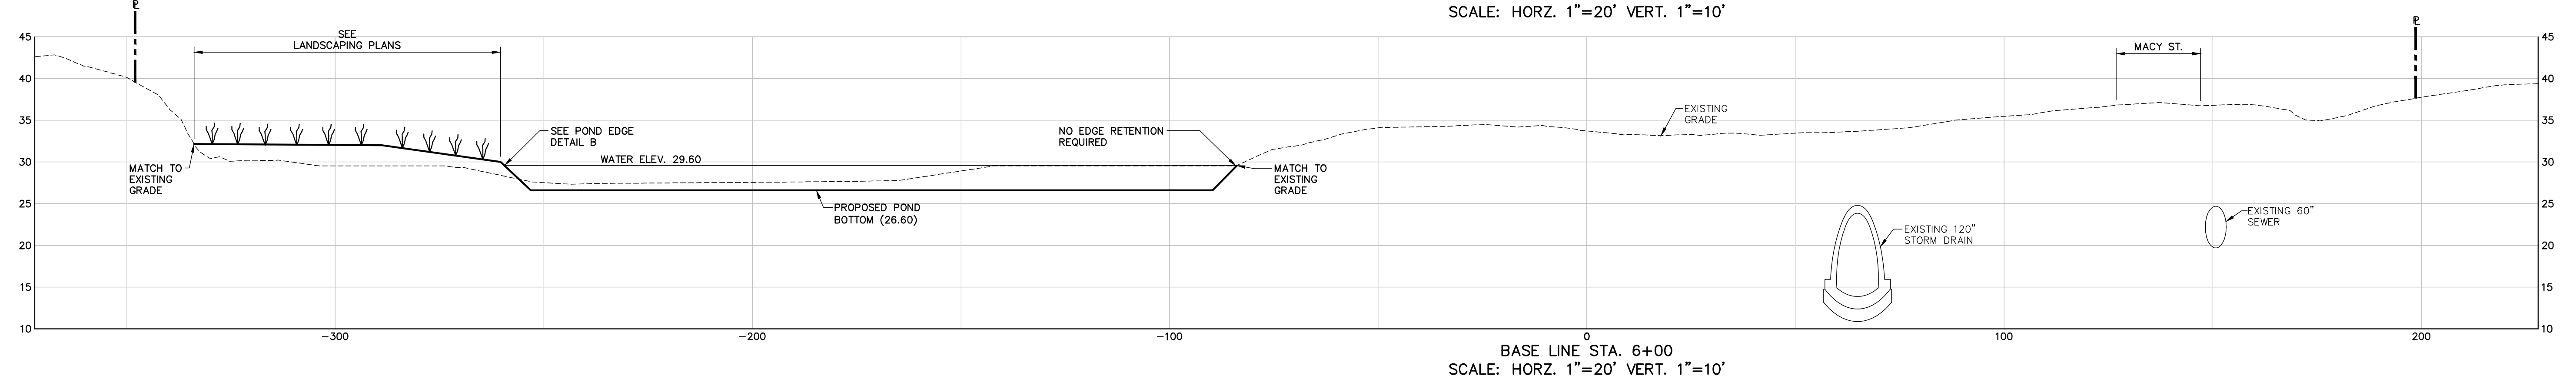
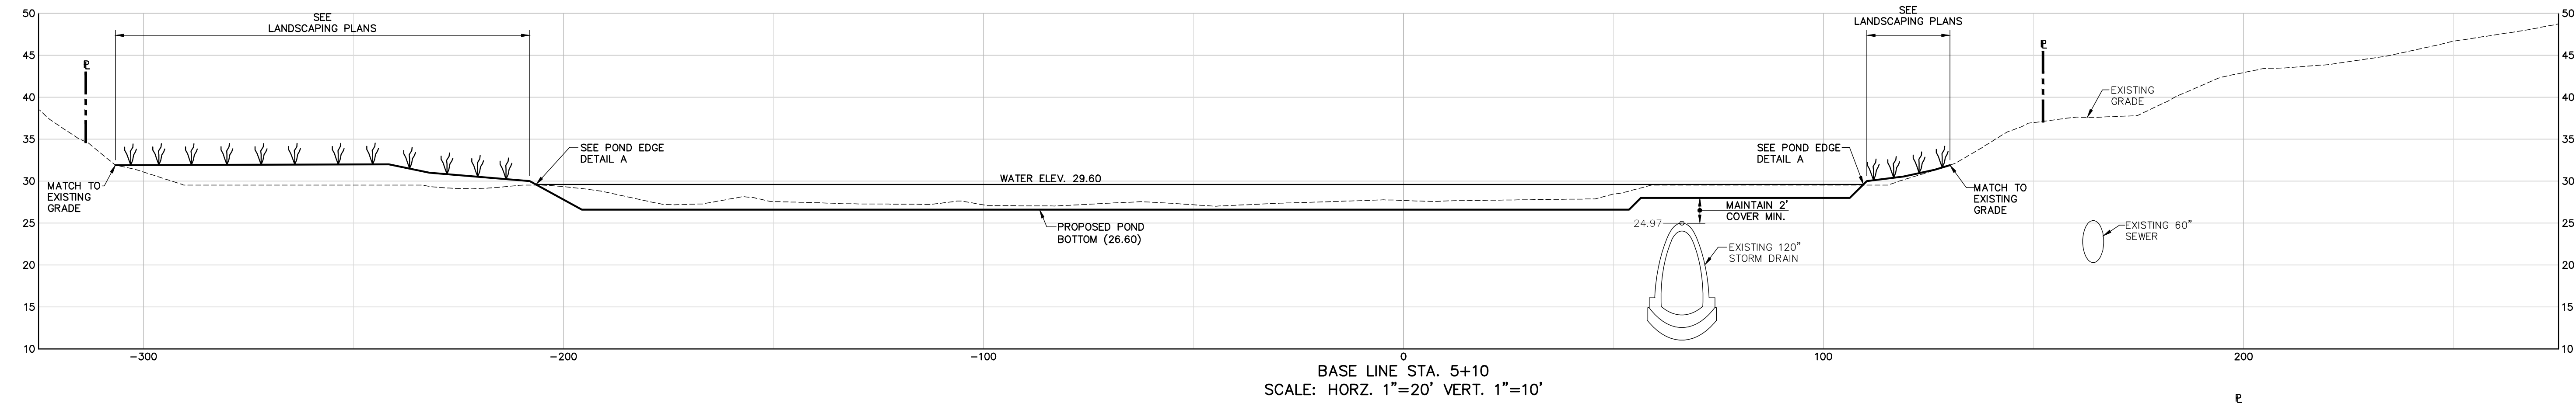
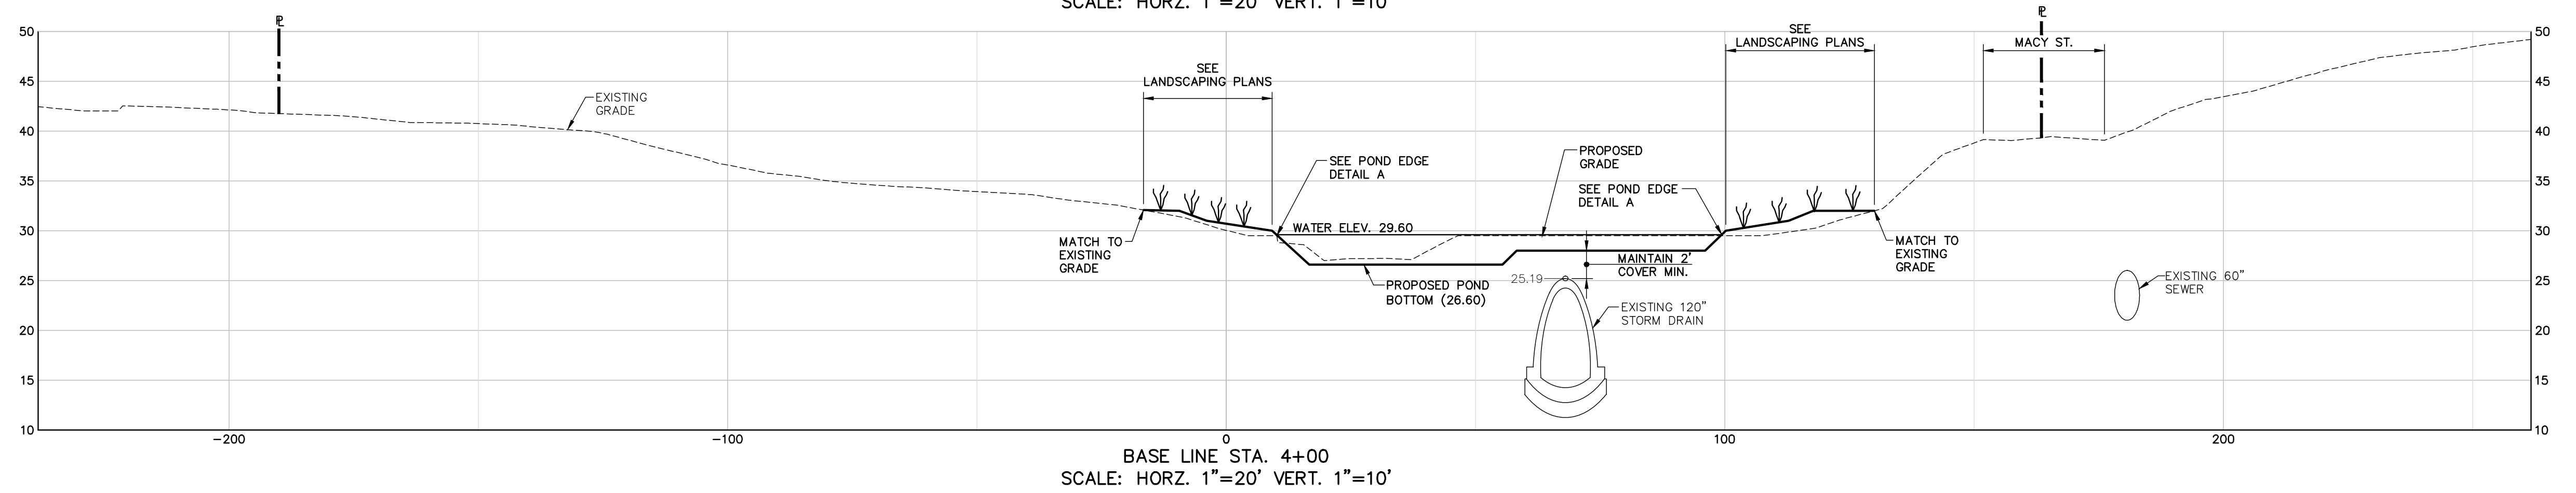
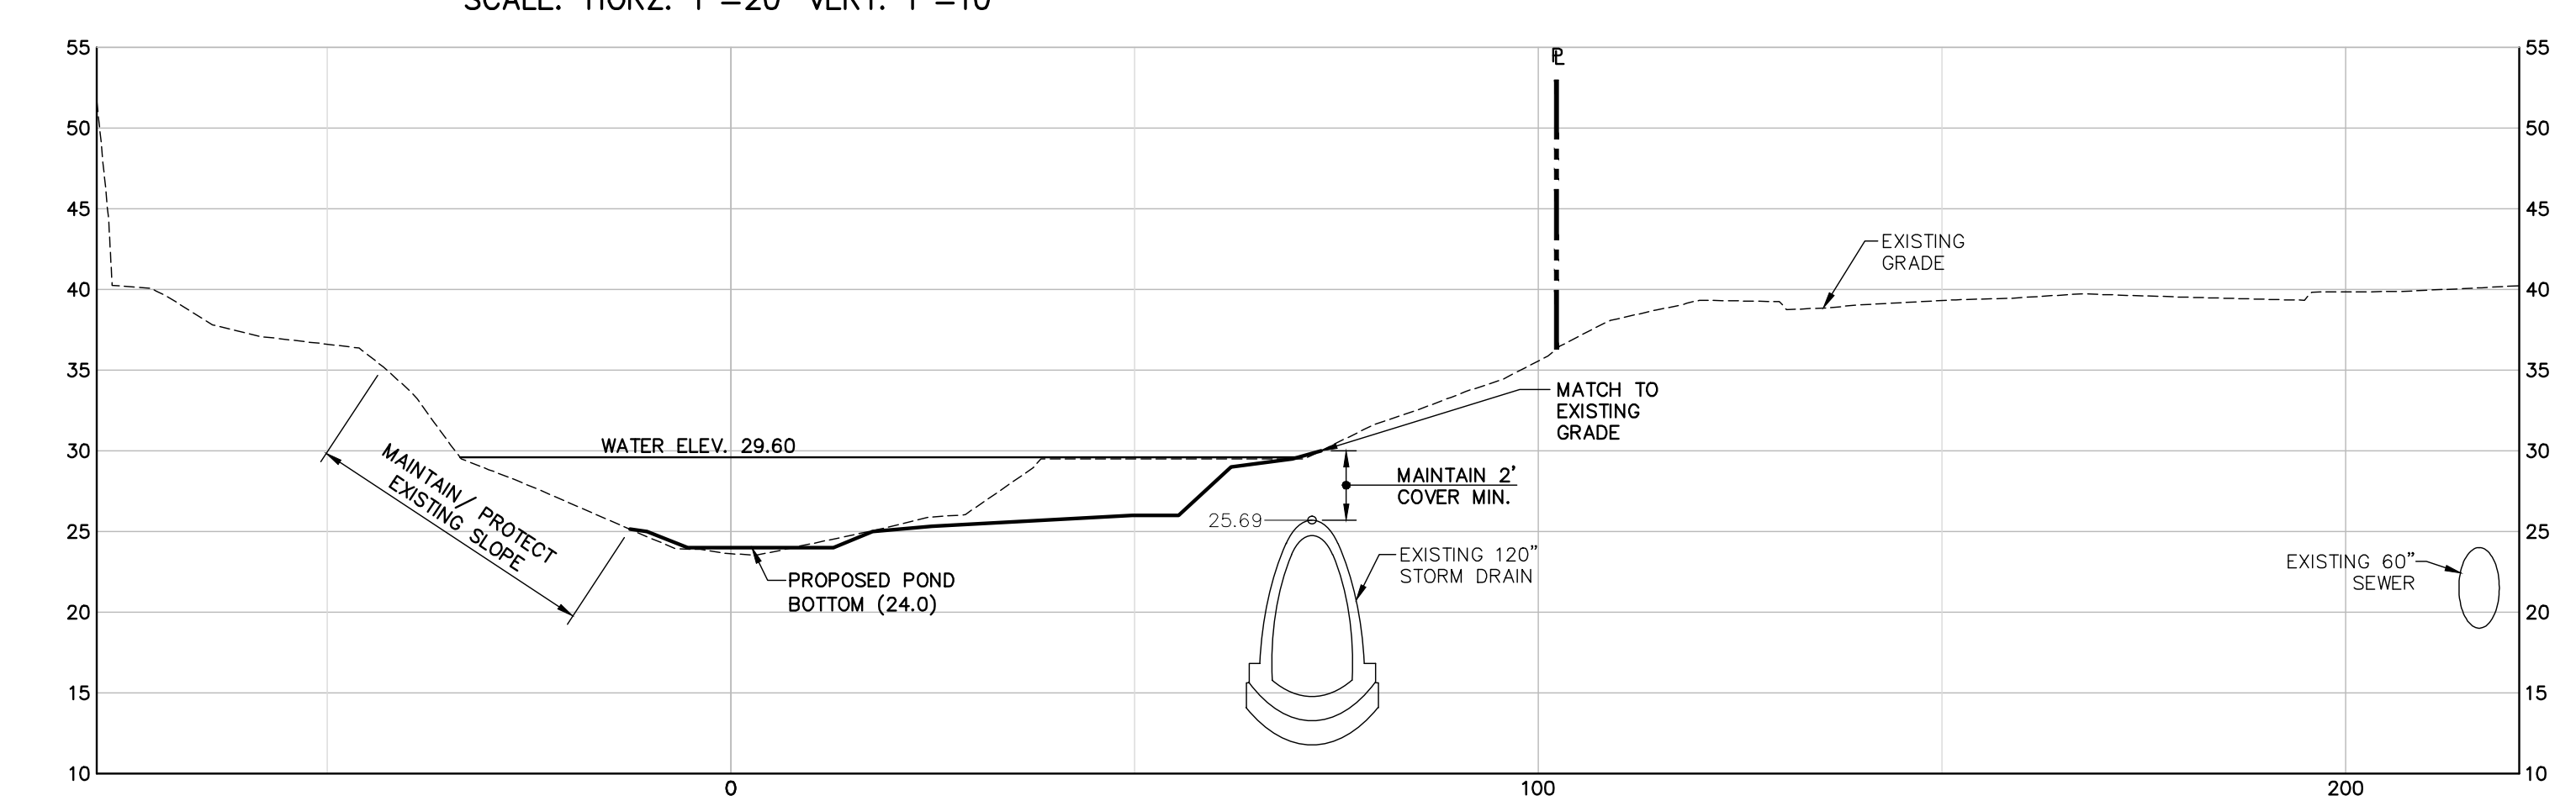


1 2 3 4 5 6 7


A
B
C
D
E
F
G

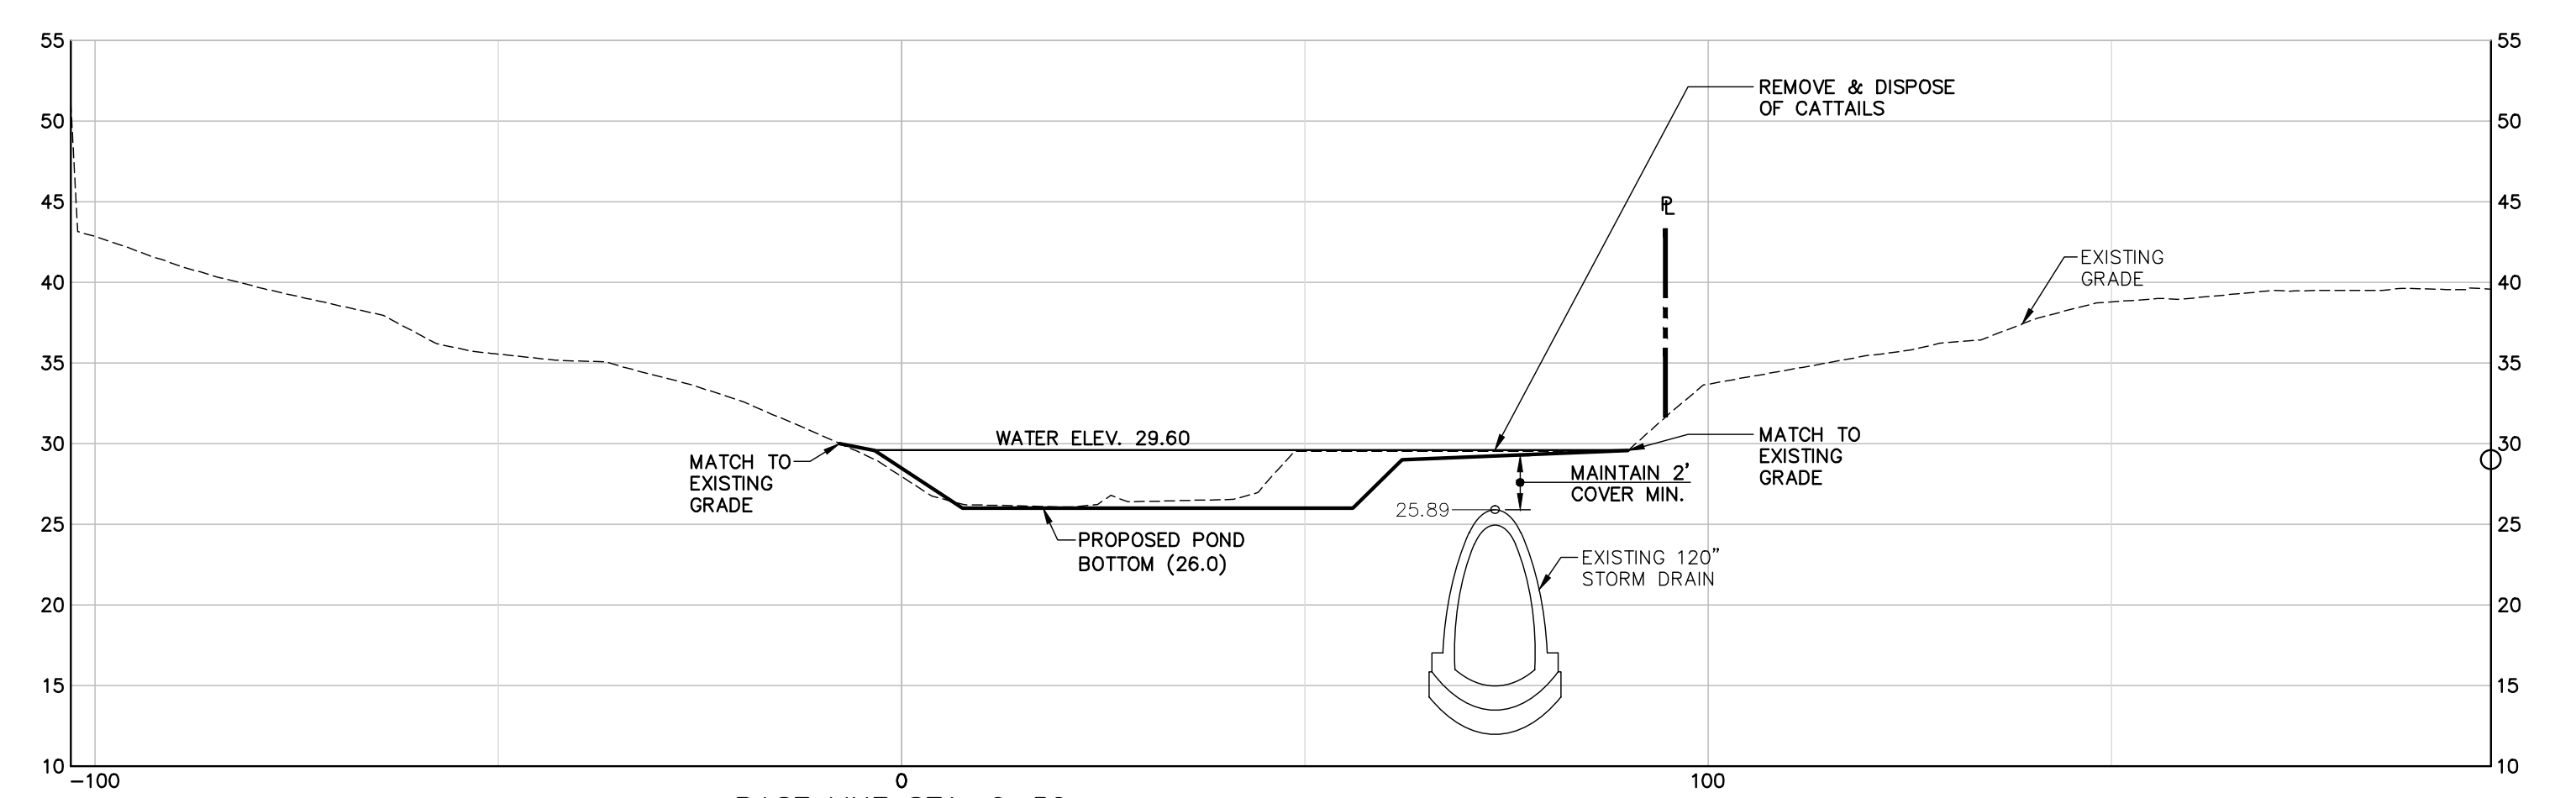

41 Hutchins Drive
Portland, Maine 04102
800.428.4232 | www.woodardcurran.com

WOODARD & CURRAN
COMMITMENT & INTEGRITY DRIVE RESULTS

REPRODUCTION OF THIS DOCUMENT WITHOUT WRITTEN PERMISSION IS PROHIBITED

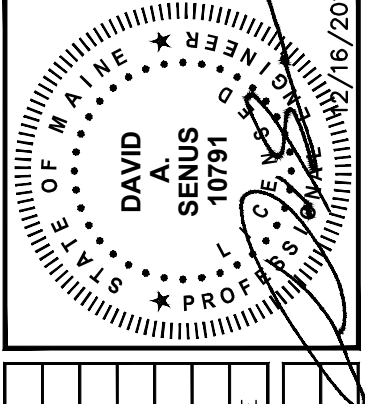

REV	DESCRIPTION	DATE	CHECKED BY/DAS	DRAWN BY/ECM

POND CROSS SECTIONS - 1

CITY OF PORTLAND, MAINE
CAPSIC POND ENHANCEMENTS

JOB NO: 225672.15
DATE: DECEMBER, 2013
SCALE: AS NOTED
SHEET: 4 OF 9

C-102

Z:\225672\portland-gae\03\sect\sect\17_capsic_pond.ph\Drawings\Design_Download\22567217_C102.dwg, Dec 11, 2013, 10:05am

PERMIT REVIEW SET - NOT FOR CONSTRUCTION

