

VIEWSHED OVERLAY AREA: PLANT AS REQUIRED TO PRESERVE EXISTING VIEWS; SEE WETLAND PLANTING NOTES FOR GUIDANCE

WETLAND PLANTINGS AREA #1 (ZONES A-C):
FRONTAGE 830 LF; TOTAL AREA 20,830 SF
ZONE A: 92 SHRUBS, 450 HERBACEOUS
ZONE B: 219 SHRUBS
ZONE C: 76 SHRUBS
TREES (TTL, ZONES A-C): 4

WETLAND PLANTINGS AREA #2 (ZONE D)
TOTAL AREA: 10,980 SF
11 TREES, 117 SHRUBS

WETLAND PLANTINGS AREA #1 (ZONE D):
TOTAL AREA 1,755 SF
ZONE D: 2 TREES, 19 SHRUBS

VIEWSHED OVERLAY AREA:
PLANT AS REQUIRED TO PRESERVE EXISTING VIEWS;
SEE WETLAND PLANTING NOTES FOR GUIDANCE

WETLAND PLANTINGS AREA #2 (ZONES A-C):
FRONTAGE 160 LF; TOTAL AREA 3,524 SF
ZONE A: 18 SHRUBS, 82 HERBACEOUS
ZONE B: 30 SHRUBS
ZONE C: 15 SHRUBS
TREES (TTL, ZONES A-C): 1

WETLAND PLANTINGS AREA #3 (ZONE D):
TOTAL AREA: 18,832 SF
19 TREES, 208 SHRUBS

WETLAND PLANTINGS AREA #3 (ZONES A-C):
FRONTAGE 108 LF; TOTAL AREA 2,136 SF
ZONE A: 12 SHRUBS, 62 HERBACEOUS
ZONE B: 18 SHRUBS
ZONE C: 10 SHRUBS
TREES (TTL, ZONES A-C): 1

WETLAND PLANTINGS AREA #6 (ZONE D):
TOTAL AREA: 4,542 SF
4 TREES, 49 SHRUBS

WETLAND PLANTINGS AREA #9 (ZONES A-C):
FRONTAGE 400 LF; TOTAL AREA 7,489 SF
ZONE A: 44 SHRUBS, 246 HERBACEOUS
ZONE B: 96 SHRUBS
ZONE C: 36 SHRUBS
TREES (TTL, ZONES A-C): 1

WETLAND PLANTINGS AREA #4 (ZONES A-C):
FRONTAGE 292 LF; TOTAL AREA 4,304 SF
ZONE A: 29 SHRUBS, 164 HERBACEOUS
ZONE B: 35 SHRUBS
ZONE C: 24 SHRUBS
TREES (TTL, ZONES A-C): 1

WETLAND PLANTINGS AREA #5 (ZONE D):
TOTAL AREA: 1,500 SF
1 TREE, 15 SHRUBS

WETLAND PLANTINGS AREA #8 (ZONES A-C):
FRONTAGE 256 LF; TOTAL AREA 4,928 SF
ZONE A: 27 SHRUBS, 164 HERBACEOUS
ZONE B: 38 SHRUBS
ZONE C: 23 SHRUBS
TREES (TTL, ZONES A-C): 1

WETLAND PLANTINGS AREA #7 (ZONES A-C):
FRONTAGE 44 LF; TOTAL AREA 664 SF
ZONE A: 8 SHRUBS, 24 HERBACEOUS
ZONE B: 35 SHRUBS
ZONE C: 17 SHRUBS
TREES (TTL, ZONES A-C): 1


WETLAND PLANTINGS AREA #5 (ZONES A-C):
FRONTAGE 187 LF; TOTAL AREA 3,398 SF
ZONE A: 21 SHRUBS, 123 HERBACEOUS
ZONE B: 35 SHRUBS
ZONE C: 17 SHRUBS
TREES (TTL, ZONES A-C): 1

WETLAND PLANTINGS AREA #6 (ZONES A-C):
FRONTAGE 420 LF; TOTAL AREA 7,782 SF
ZONE A: 46 SHRUBS, 143 HERBACEOUS
ZONE B: 58 SHRUBS
ZONE C: 39 SHRUBS
TREES (TTL, ZONES A-C): 2

WETLAND PLANTINGS:

GENUS/SPECIES/CULTIVAR	COMMON NAME	SIZE/CONDITION	NOTES
ZONE A (SBL)			
CEPHALANTHUS OCCIDENTALIS	BUTTONBUSH	LS/T	3-5' OC
CORNUS SERICEA	RED TWIG DOGWOOD	LS/T	3-5' OC
ILEX MUCRONULATA	MOUNTAIN HOLLY	C	3-5' OC
RHOODIA VISCOSUM	SWAMP AZALEA	C	3-5' OC
SALIX PETIOLARIS	SLENDER WILLOW	C	3-5' OC
HERBACEOUS:			
CAREX VULPINODES	FOX SEDGE	2" PEAT POT	18-24" OC
SORPUS ATROVIRENS	GREEN BULRUSH	2" PEAT POT	18-24" OC
SORPUS CYPERRINUS	WOOLGRASS	BR/PLUG	
ZONE B (FACW)			
ALNUS INCANA	SPECKLED ALDER	C	5' OC MIN
CORNUS SERICEA	RED TWIG DOGWOOD	LS/T	3-5' OC
ILEX VERTICILLATA	WINTERBERRY	BR	5' OC MIN
SALIX DISCOLOR	FUSSYWILLOW	LS/T	3-5' OC
SAMBUCUS CANADENSIS	AMERICAN ELDERBERRY	T	3-5' OC
ZONE C (FACW / FAC)			
ARONIA ARBUTIFOLIA	RED CHOKEBERRY	POT, #1 B	5' OC MIN
CORNUS ANOMUM	SILKY DOGWOOD	POT, #1 B	5' OC MIN
CORNUS SERICEA	RED TWIG DOGWOOD	LS/T	3-5' OC
ILEX VERTICILLATA	WINTERBERRY	BR	3-5' OC
SALIX DISCOLOR	FUSSYWILLOW	LS/T	3-5' OC
SAMBUCUS CANADENSIS	AMERICAN ELDERBERRY	T	3-5' OC
VIBURNUM DENTATUM	ARROWWOOD VIBURNUM	BR	5' OC MIN
ZONE D (FAC)			
ARONIA ARBUTIFOLIA	RED CHOKEBERRY	POT, #1 B	5' OC MIN
CORNUS ANOMUM	SILKY DOGWOOD	POT, #1 B	5' OC MIN
CORNUS SERICEA	RED TWIG DOGWOOD	LS/T	3-5' OC
ILEX VERTICILLATA	WINTERBERRY	BR	3-5' OC
SALIX DISCOLOR	FUSSYWILLOW	LS/T	3-5' OC
SAMBUCUS CANADENSIS	AMERICAN ELDERBERRY	T	3-5' OC
VIBURNUM DENTATUM	ARROWWOOD VIBURNUM	BR	5' OC MIN
TREES (TO BE FIELD-LOCATED IN ZONES A-D; REFERENCE PLAN FOR APPROX. LOCATIONS)			
ABIES BALSAMEA	BALSAM FIR	5-6" BB	FAC
ACER RUBRUM	RED MAPLE	#7 POT	FAC
AMELANCHIER CANADENSIS	SERVICEBERRY	#5 POT	FAC
LARIX LARicina	AMERICAN LARCH	#3 POT	FACW
PICEA MARIANA	BLACK SPRUCE	5-6" BB	FACW
PICEA GLAUCA	WHITE SPRUCE	5-6" BB	FAC
SEED:			
NEW ENGLAND CONSERVATION / WILDLIFE MIX			
APPLICATION RATE: 25 LBS/ACRE (X2) - SPRING SEEDING (FALL)			
NEW ENGLAND WETLAND PLANTS, INC.			
820 WEST STREET, AMHERST, MA 01002			
TEL. 413-548-8000			


NOTE:
SEE SHEET L-101 FOR ADDITIONAL INFORMATION

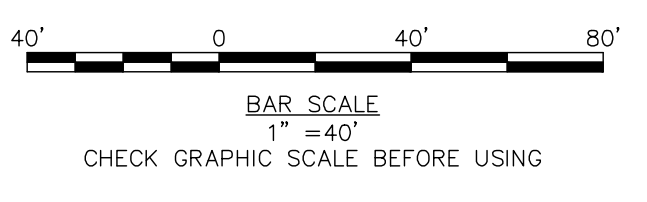

PERMIT REVIEW SET - NOT FOR CONSTRUCTION

Regina S. Leonard
landscape architecture & design
29 Bridge Street
Topsham, Me 04086
Tel. 207.450.9700
Regina@rsdesign.com

41 Hutchins Drive
Portland, Maine 04102
800.426.4262 | www.woodardcurran.com
WOODARD & CURRAN
COMMITMENT & INTEGRITY DRIVE RESULTS
REPRODUCTION OF THIS DOCUMENT WITHOUT WRITTEN PERMISSION IS PROHIBITED

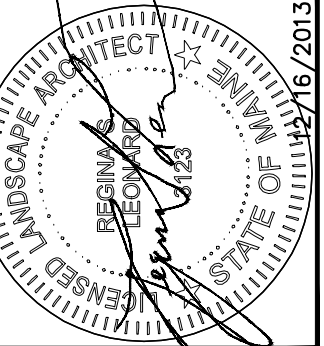

REV.	DESCRIPTION	DATE	CHECKED BY: RSL	DESIGNED BY: RSL	DRAWN BY: RSL

NO.	DATE	DESCRIPTION

LANDSCAPING PLAN
POND ENHANCEMENTS

CITY OF PORTLAND, MAINE
CAPISIC POND ENHANCEMENTS

JOB NO: 225672.15
DATE: DECEMBER 2013
SCALE: 1"=40'
SHEET: 6 OF 9

C-104