

CITY OF PORTLAND PUBLIC SERVICES DEPARTMENT

CONTRACT DRAWINGS

ROCKLAND AVENUE OUTFALL

PERMITTING SET – NOT FOR CONSTRUCTION


BID NUMBER: #XXXX

MARCH 2014

YEAR
APPROVED
2014

KATHERINE A. EARLEY _____ DATE
CITY ENGINEER

BRADLEY ROLAND _____ DATE
CITY PROJECT MANAGER

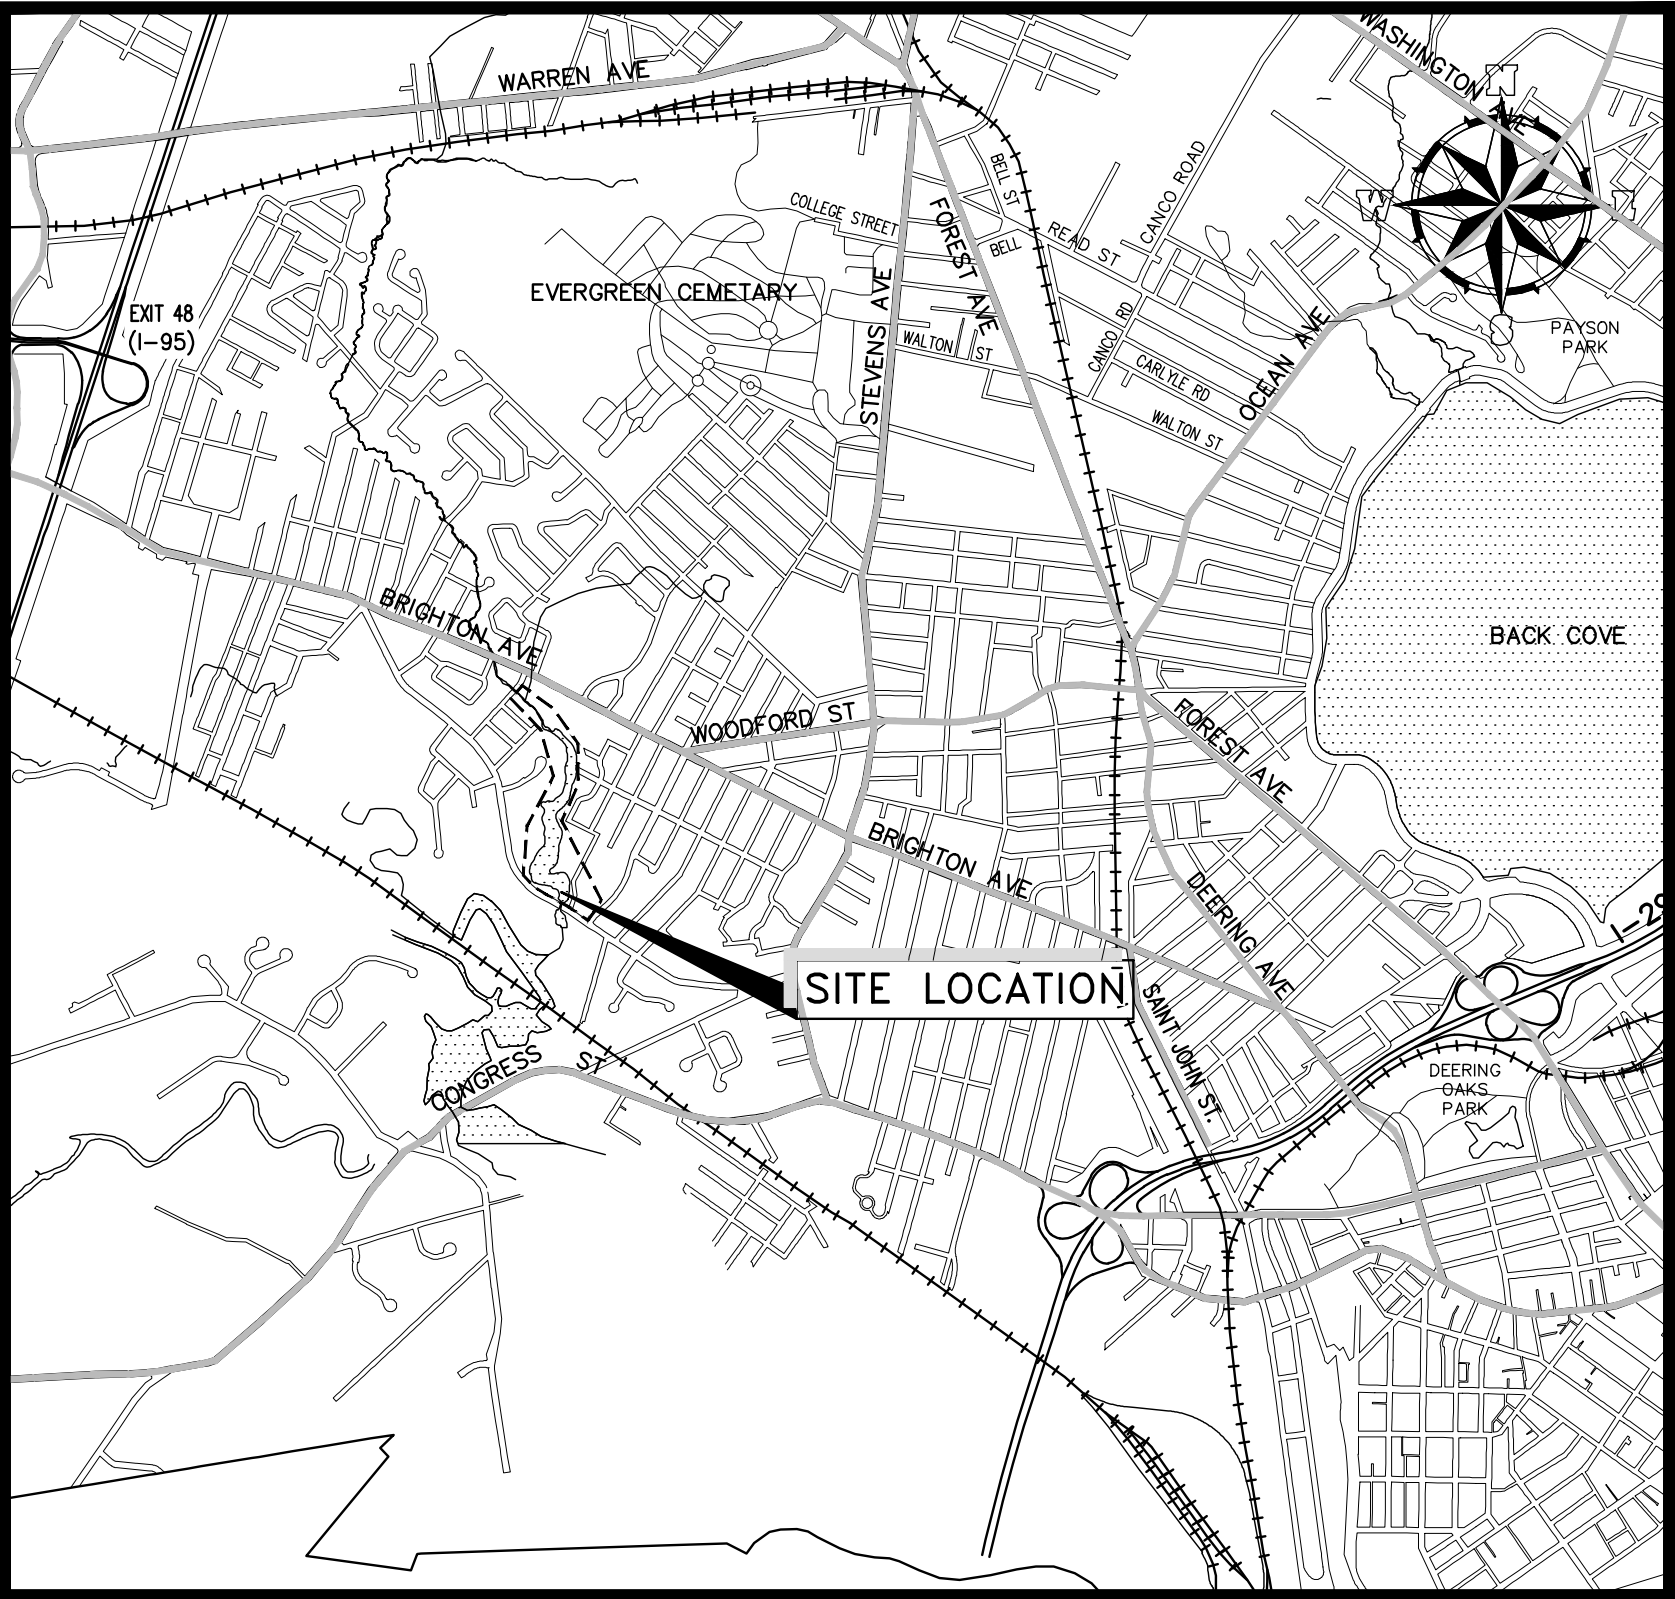

SITE LOCATION MAP



INDEX OF PLANS

- 1 GENERAL NOTES, LEGEND & ABBREVIATIONS
- 2 EXISTING CONDITIONS
- 3 SITE PLAN & PROFILE, SECTIONS
- 4 LANDSCAPING PLAN & DETAILS
- 5 SITE DETAILS – 1
- 6 SITE DETAILS – 2
- 7 SITE DETAILS – 3

Z:\225672-portland-gen_eng_sves\wp_77_copiale_pord.ph.1\Drawings\Design Drawings\225672.77_C20X_24x36.dwg, Mar 26, 2014 - 4:36pm

