

Freestanding Deck


1/2" = 1'

Beam 3 2x8

Diagonal Bracing

10' 10" St

guard rails

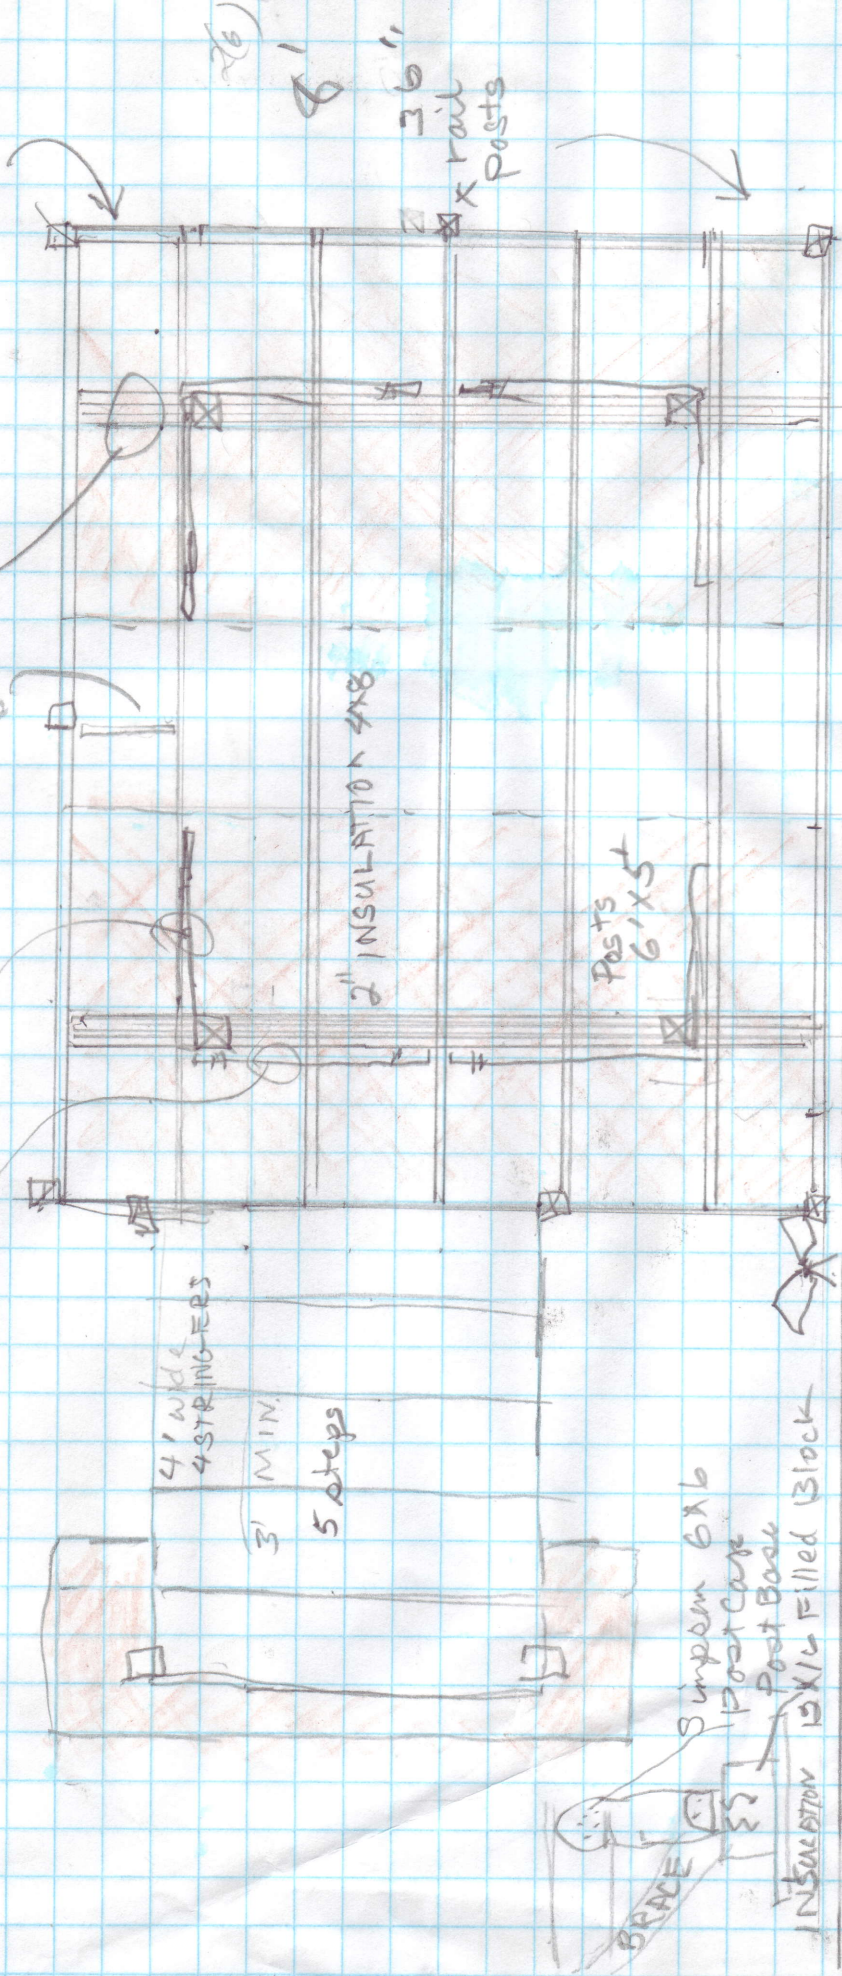

4" wide
4 STRINGERS

3' MIN.

5 steps

2" INSULATION 4x8

Posts
6'x5'

36"
x rail
posts

Simpson 6x6

Post Cap

Post Base

INSULATION 15x16 Filled Block

EXISTING LIGHT

EXISTING 38" x 84" R.O. WINDOW

House

Will be replaced by a 38x84 R.O. Door.