


135 COLONIAL RD  
 KITCHEN UPDATE  
 MAR 192-H-56


A:1 ELEVATION

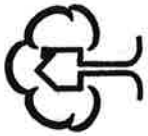

**VARNEY BUILDERS**  
*All your carpentry needs*

Nick Varney  
 207-650-1770  
 VARNEYBUILDERS@YAHOO.COM

Free Estimates Fully Insured  
 New Construction and Renovations  
 Frame To Finish

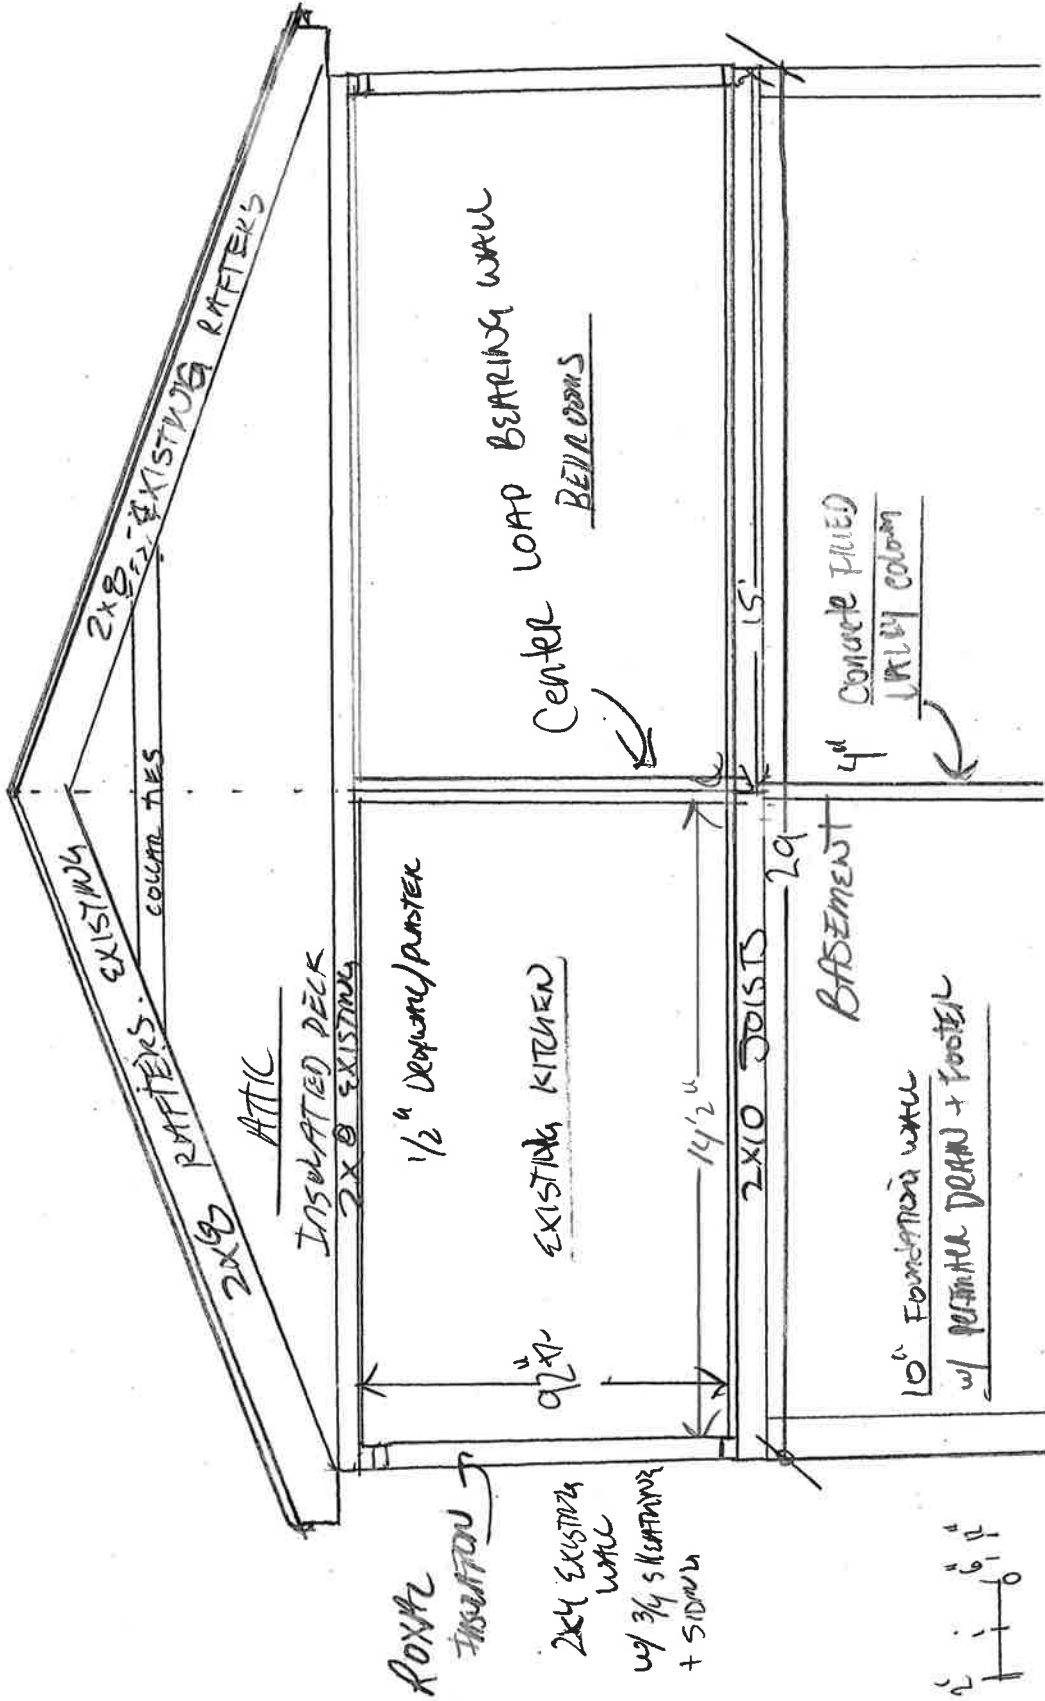

ROOF INSULATION

2x4 EXISTING WALL w/ 3/4\"/>

SCALE: 1/4" = 6"