


135 COLONIAL RD
KITCHEN UPDATE

EXISTING WINDOW

EXISTING COUNTER

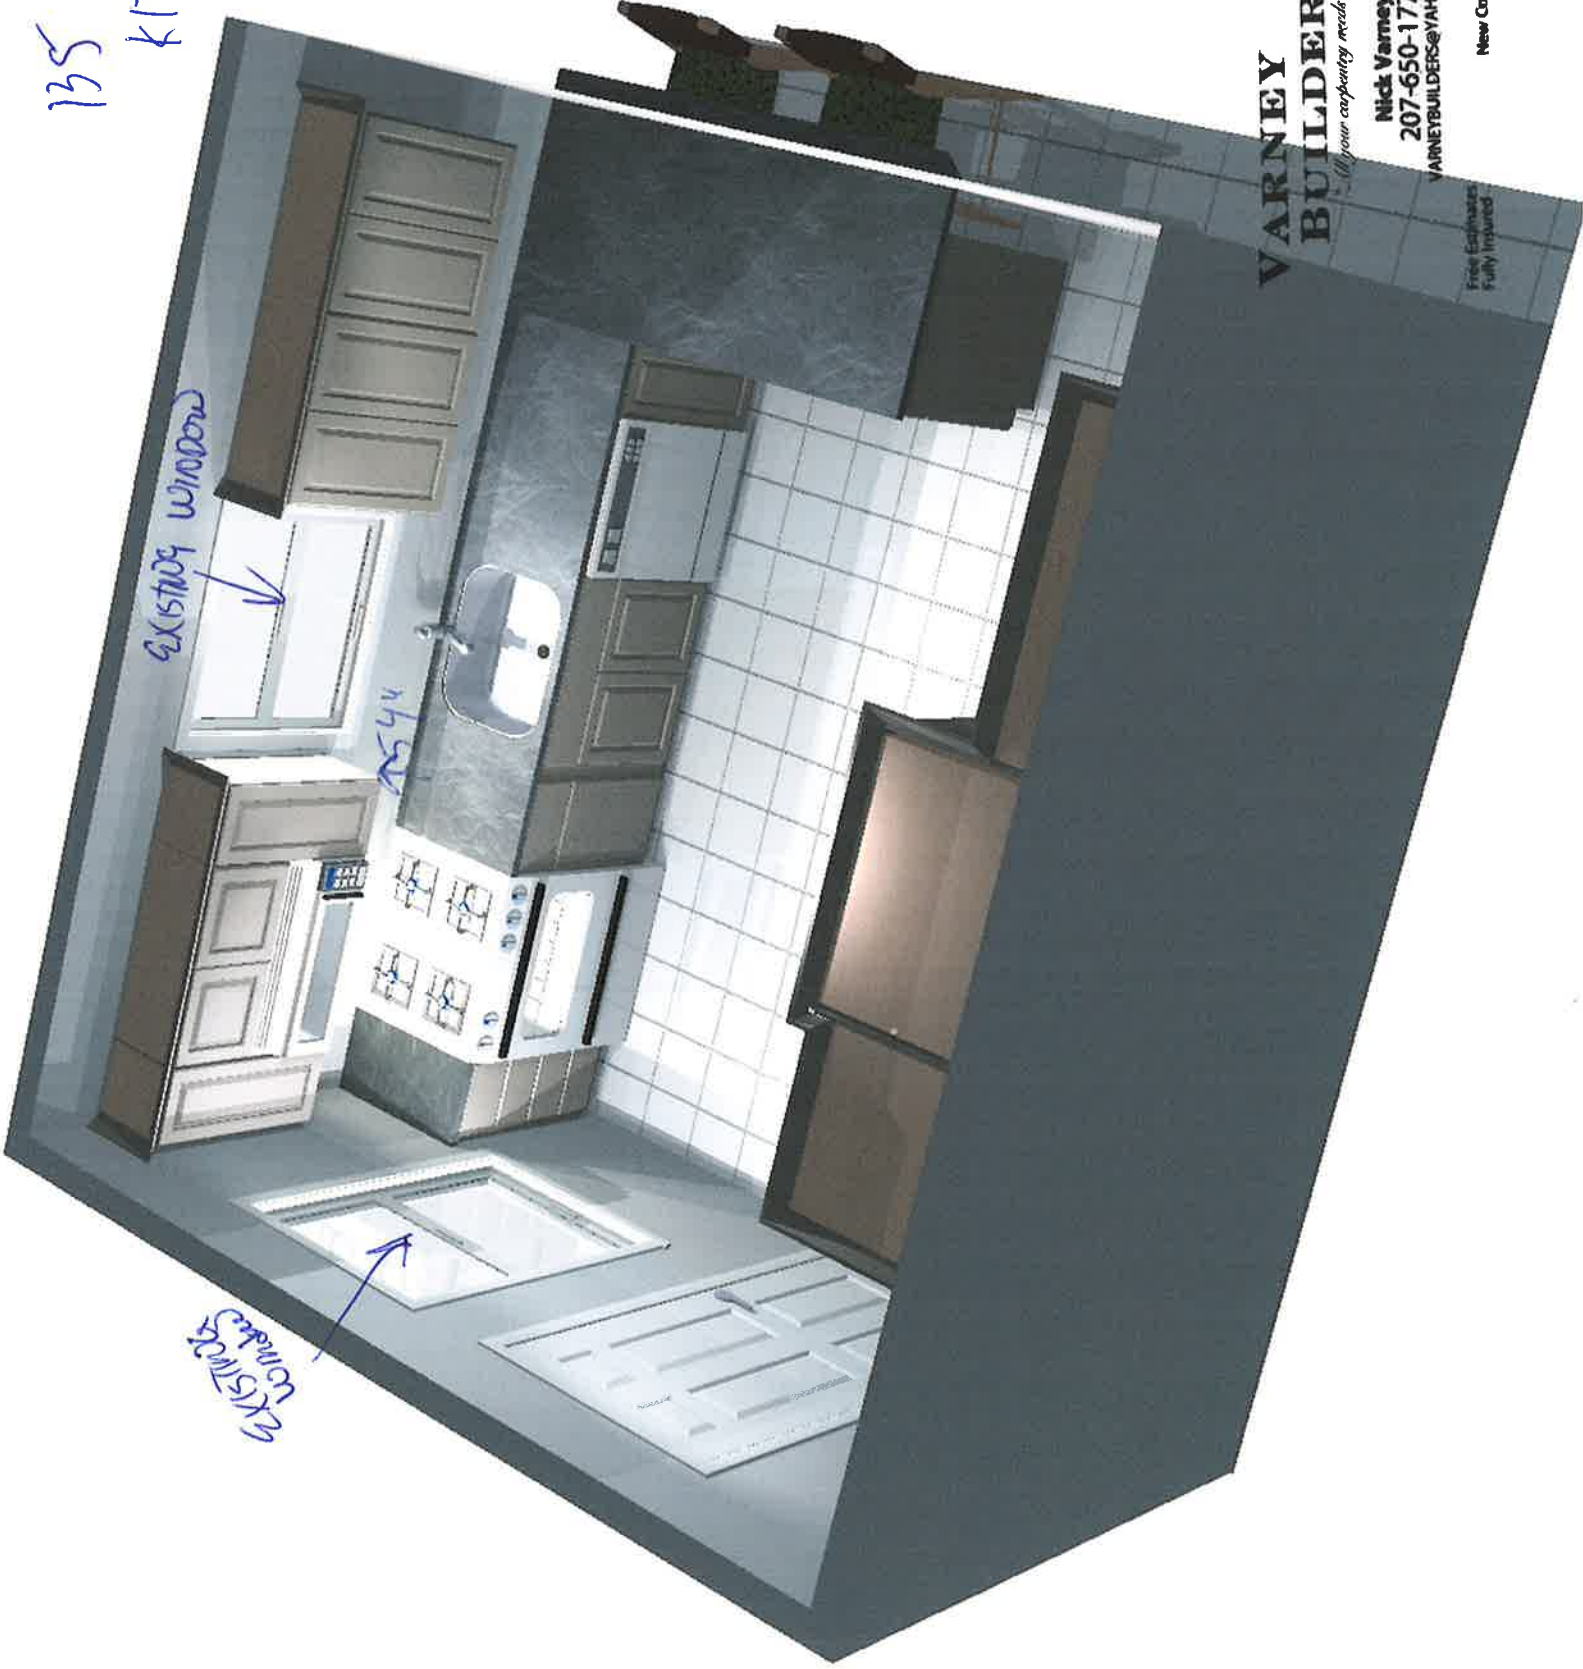

VARNEY BUILDERS
All your carpentry needs.

Nick Varney
207-650-1770
VARNEYBUILDERS@YAHOO.COM

Free Estimates Fully Insured
New Construction and Renovations