


EXTL. FRONT
CBL 193 A012001

PLOT-FRONT
EXTENDED
STEPS
PROPOSED

LELAND 207 459 8580
119 BANCROFT
MAP 193 A-12
lelanddw@gmail.com

EXISTING HOUSE

1/4" = 1'

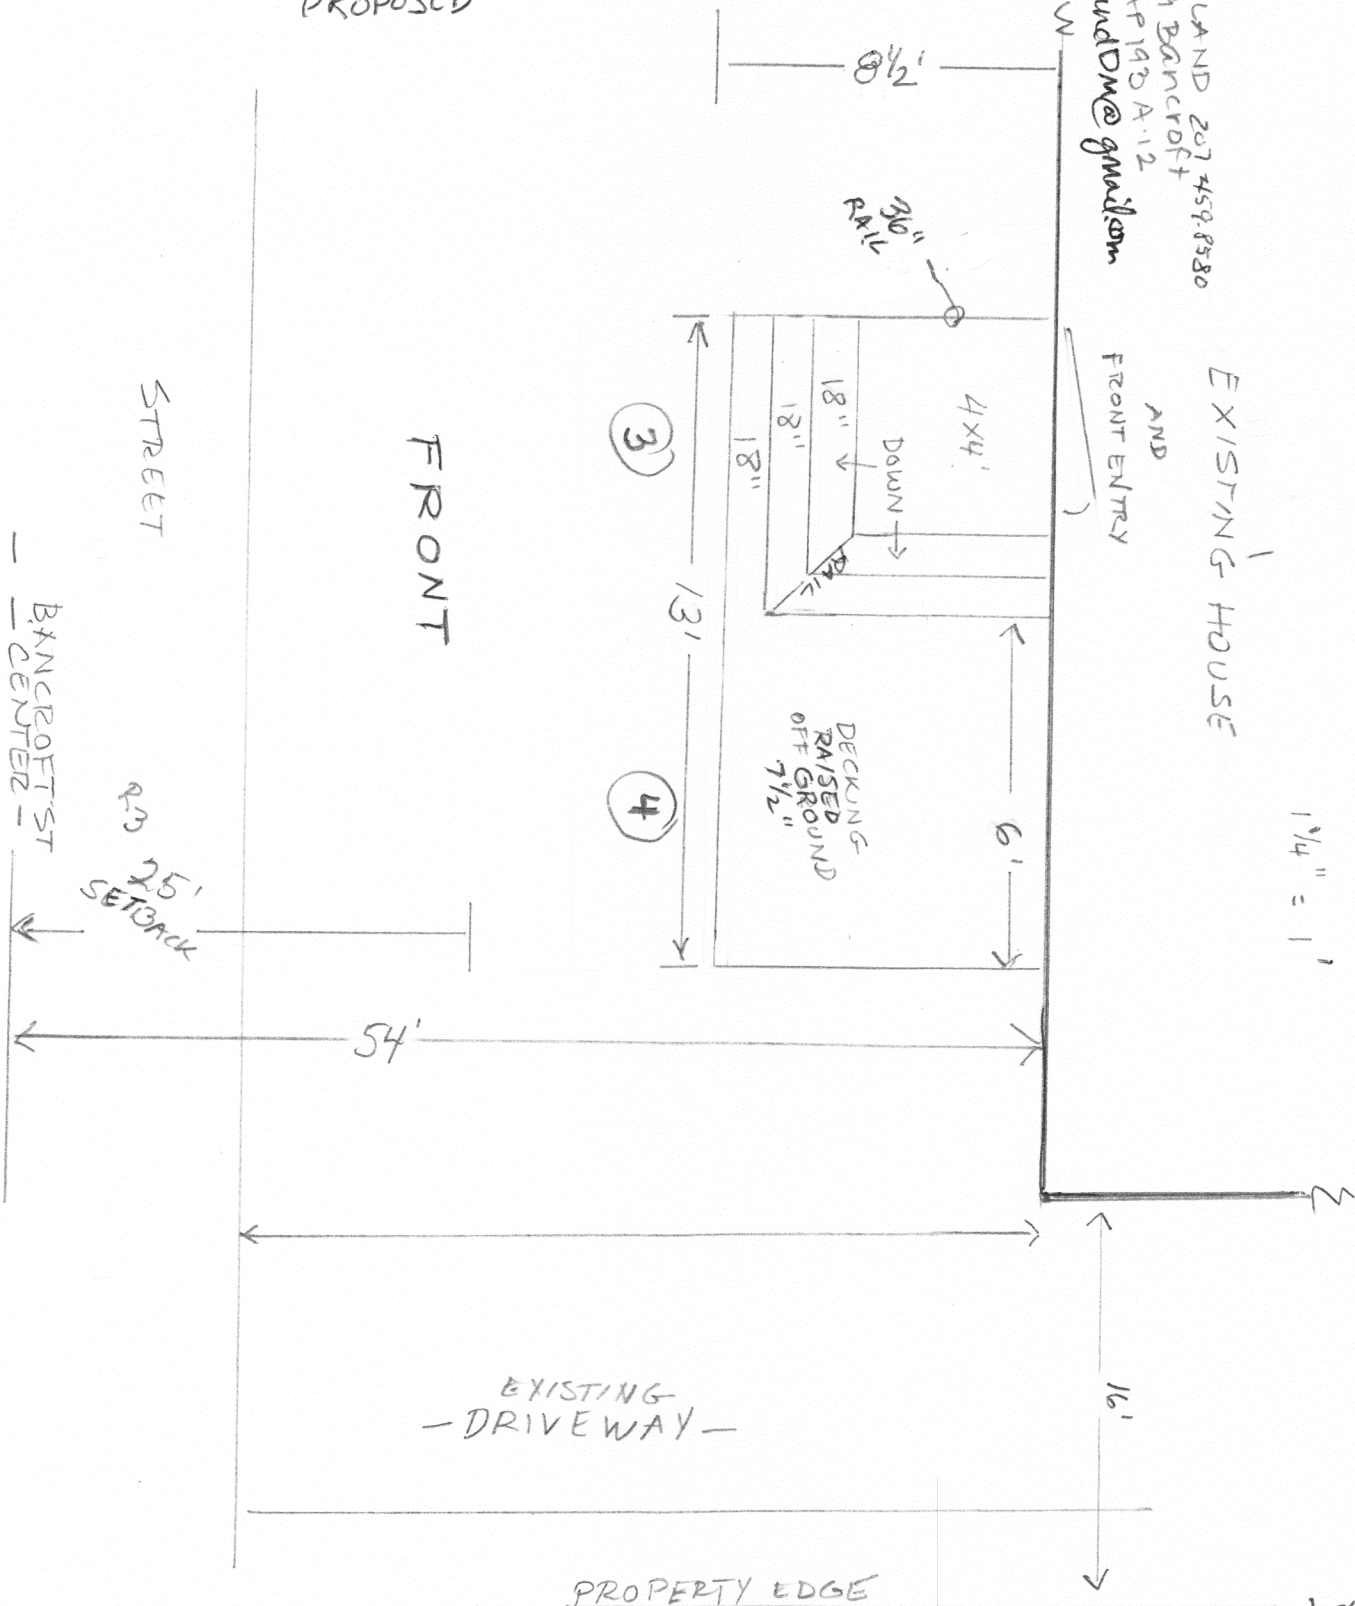

STREET

FRONT

BANCROFT ST
CENTER

25' SETBACK

EXISTING
-DRIVEWAY-

PROPERTY EDGE

1 of 1