


EXT 1. SIDE  
 CBL 193 A012001

PLOT-SIDE DECK  
 AND STEPS PROPOSED

LELAND 207459-8580  
 1199 BANCROFT ST.  
 MAP 193 A-12  
 Leland DM@gmail.com

PROPOSED EXTENDED DECK - STEPS

1/4" = 1'

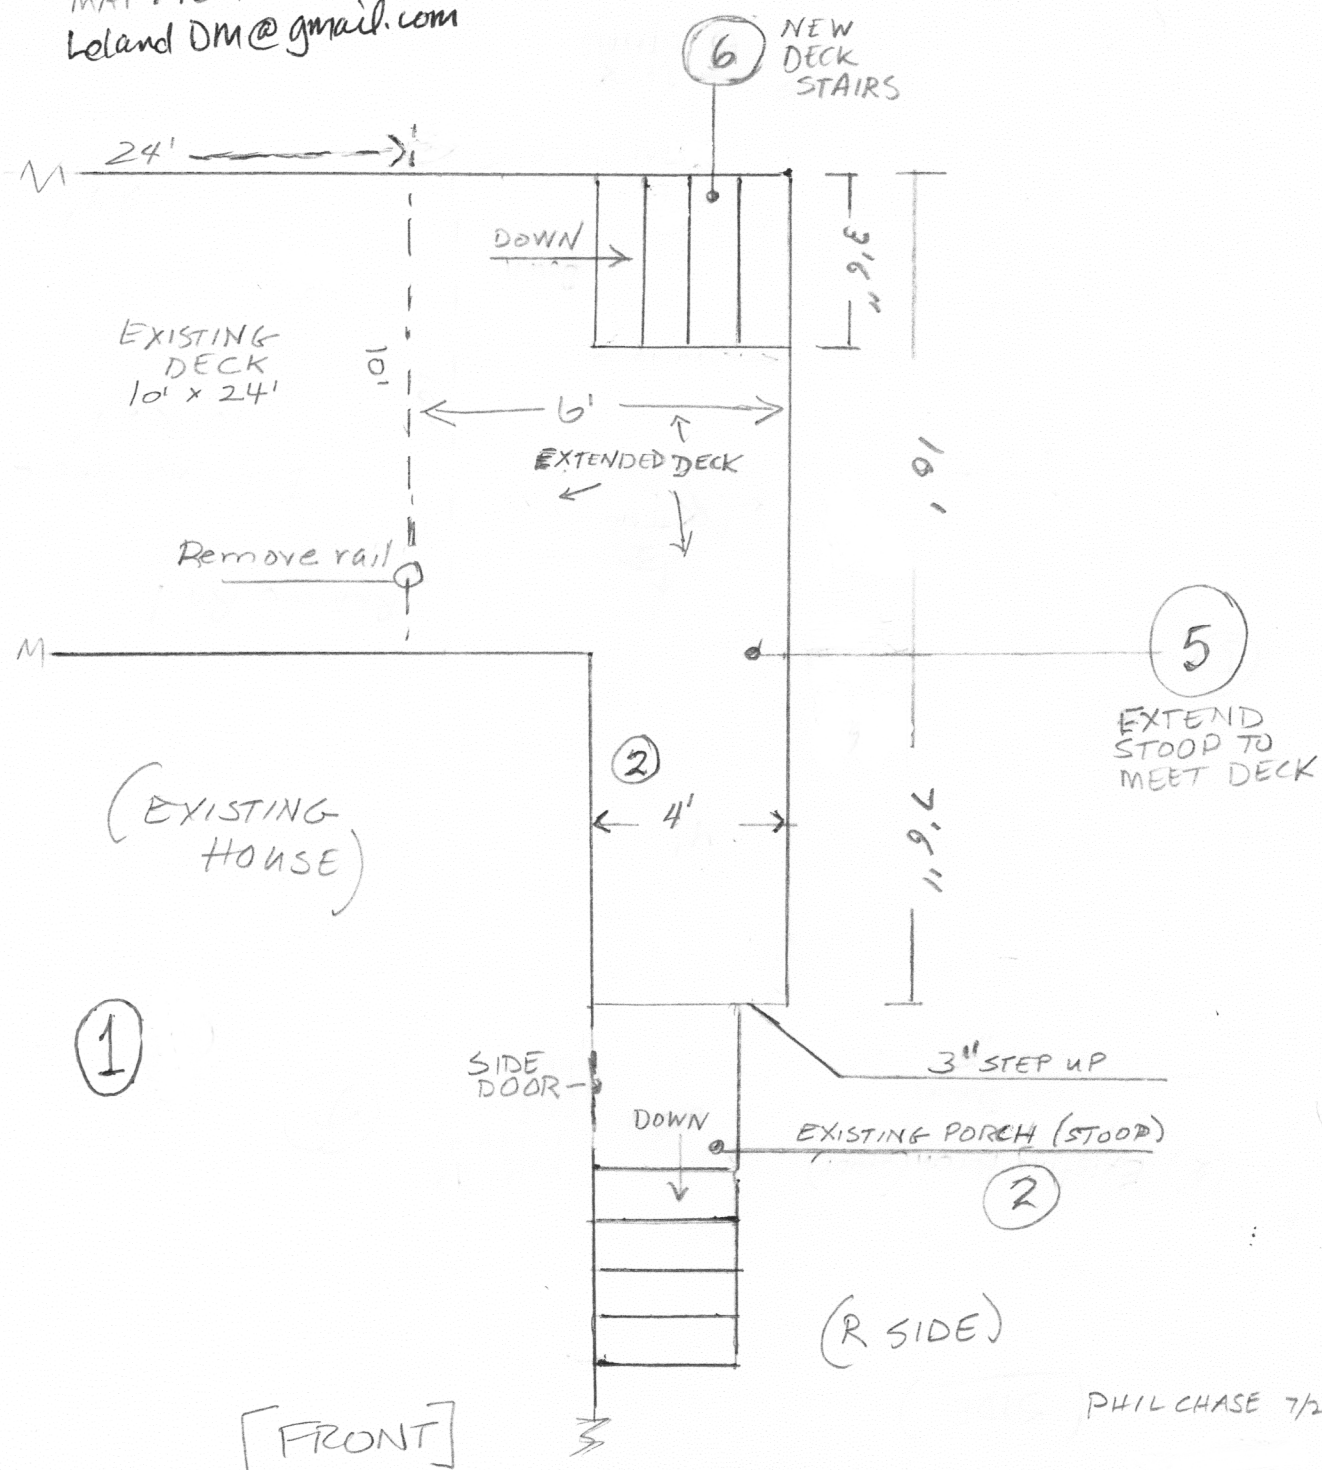

PHIL CHASE 7/2015  
 1971