


Framing details  
Drawing not to scale

60 Kenilworth St.  
Katharina Hlinski  
Jeff Scher  
(201) 253-5066

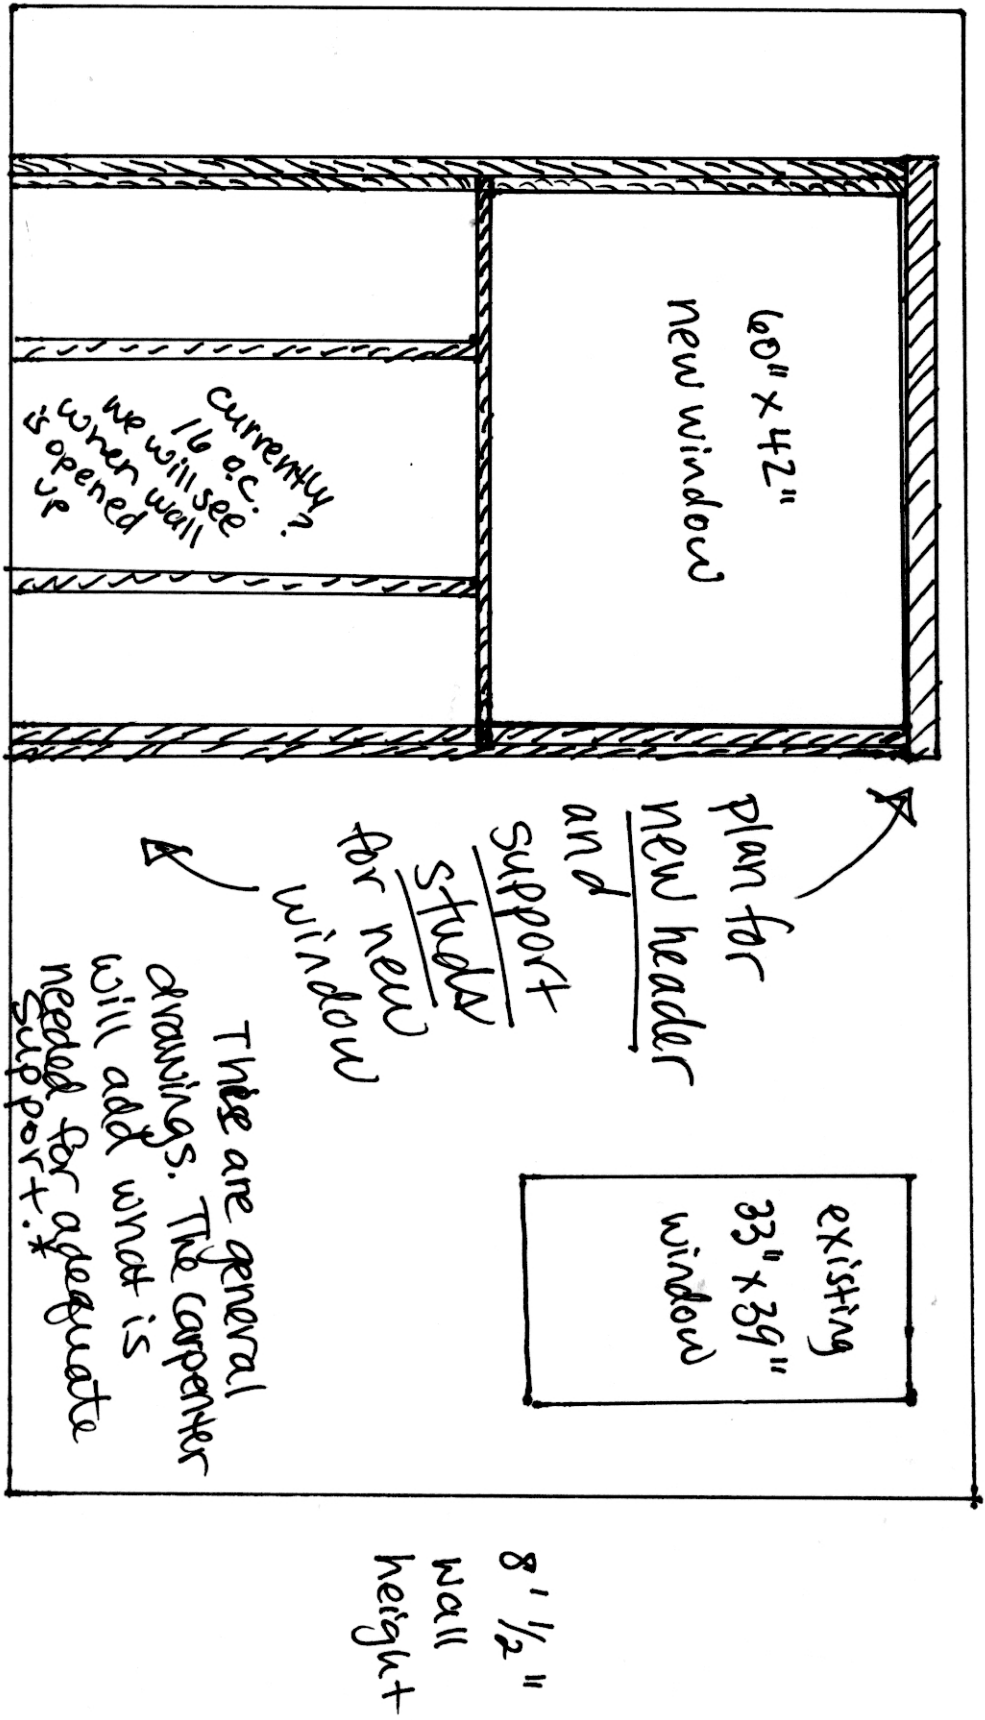

13' 6" wall width  
approx. facing south  
\* following building codes