


Window schedule
600 Kenilworth St, Portland, 04102
Drawing for new window (not to scale)

owners:
Nathanael Hlinski
Jeff Scher
(207) 253-5066

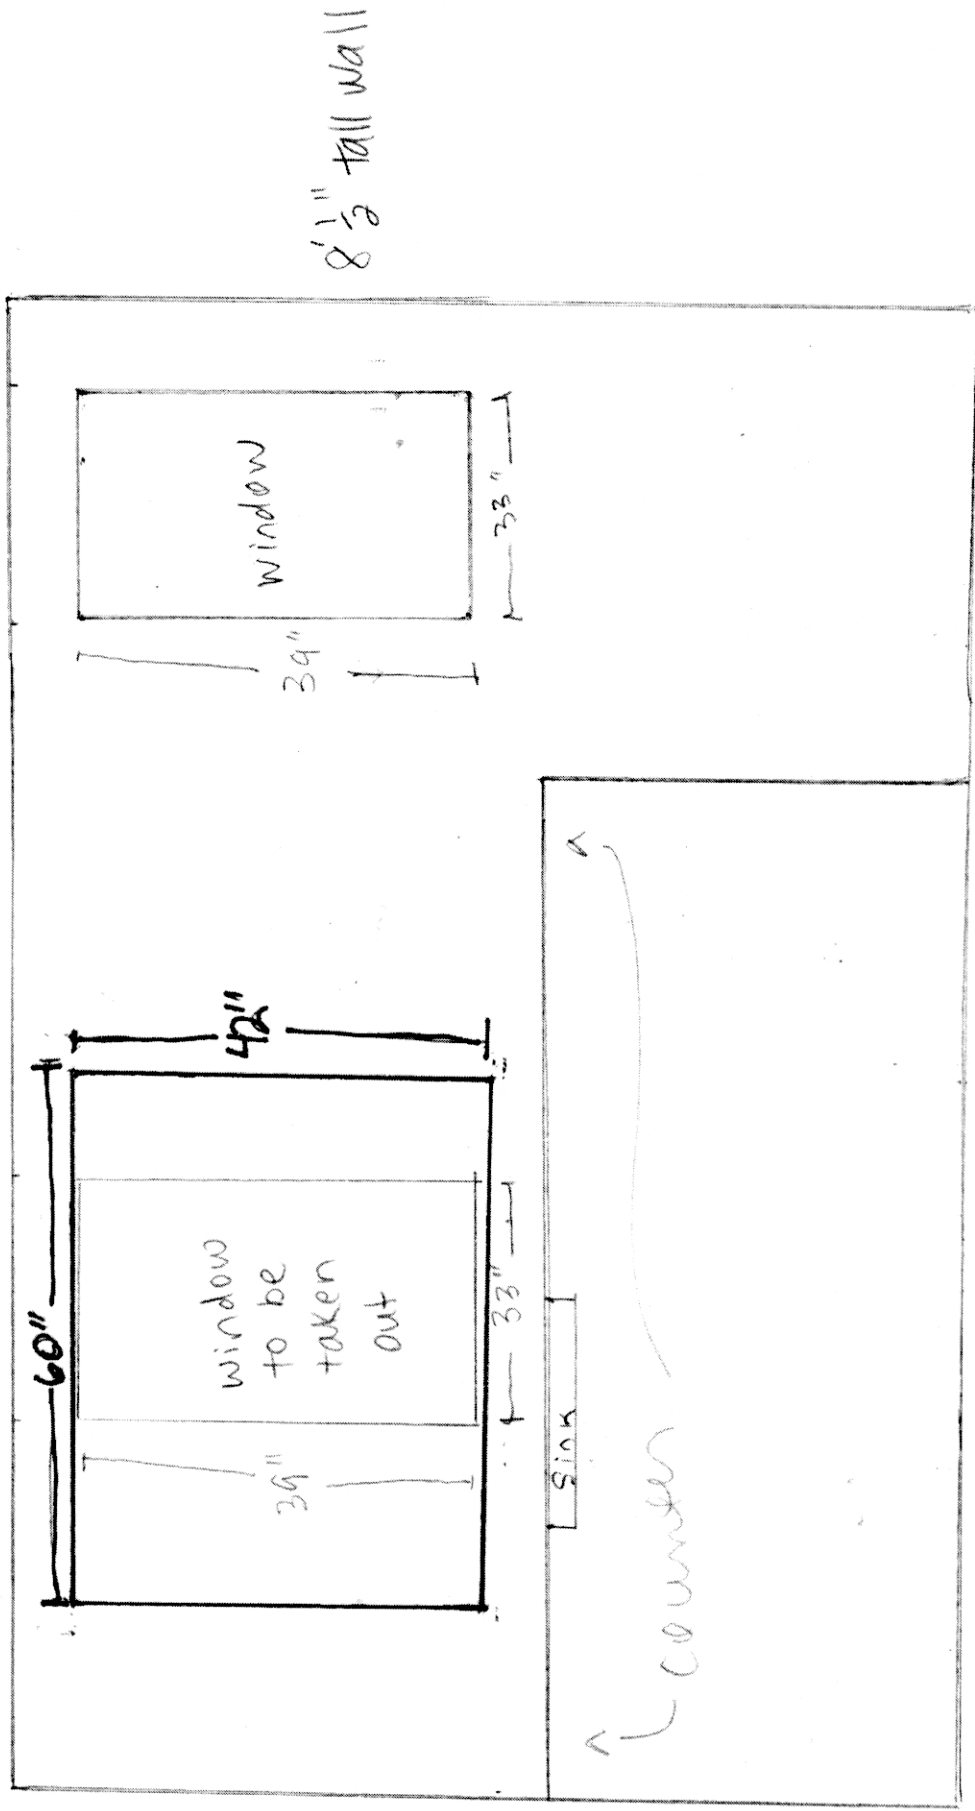

13' 6" wide wall

approx. facing south

9/13/14