


① Window schedule with existing wall with framing\*

Kathrina Hilinski  
Jeff Scher  
60 Kenilworth St.  
Portland, ME 04102  
253-5066

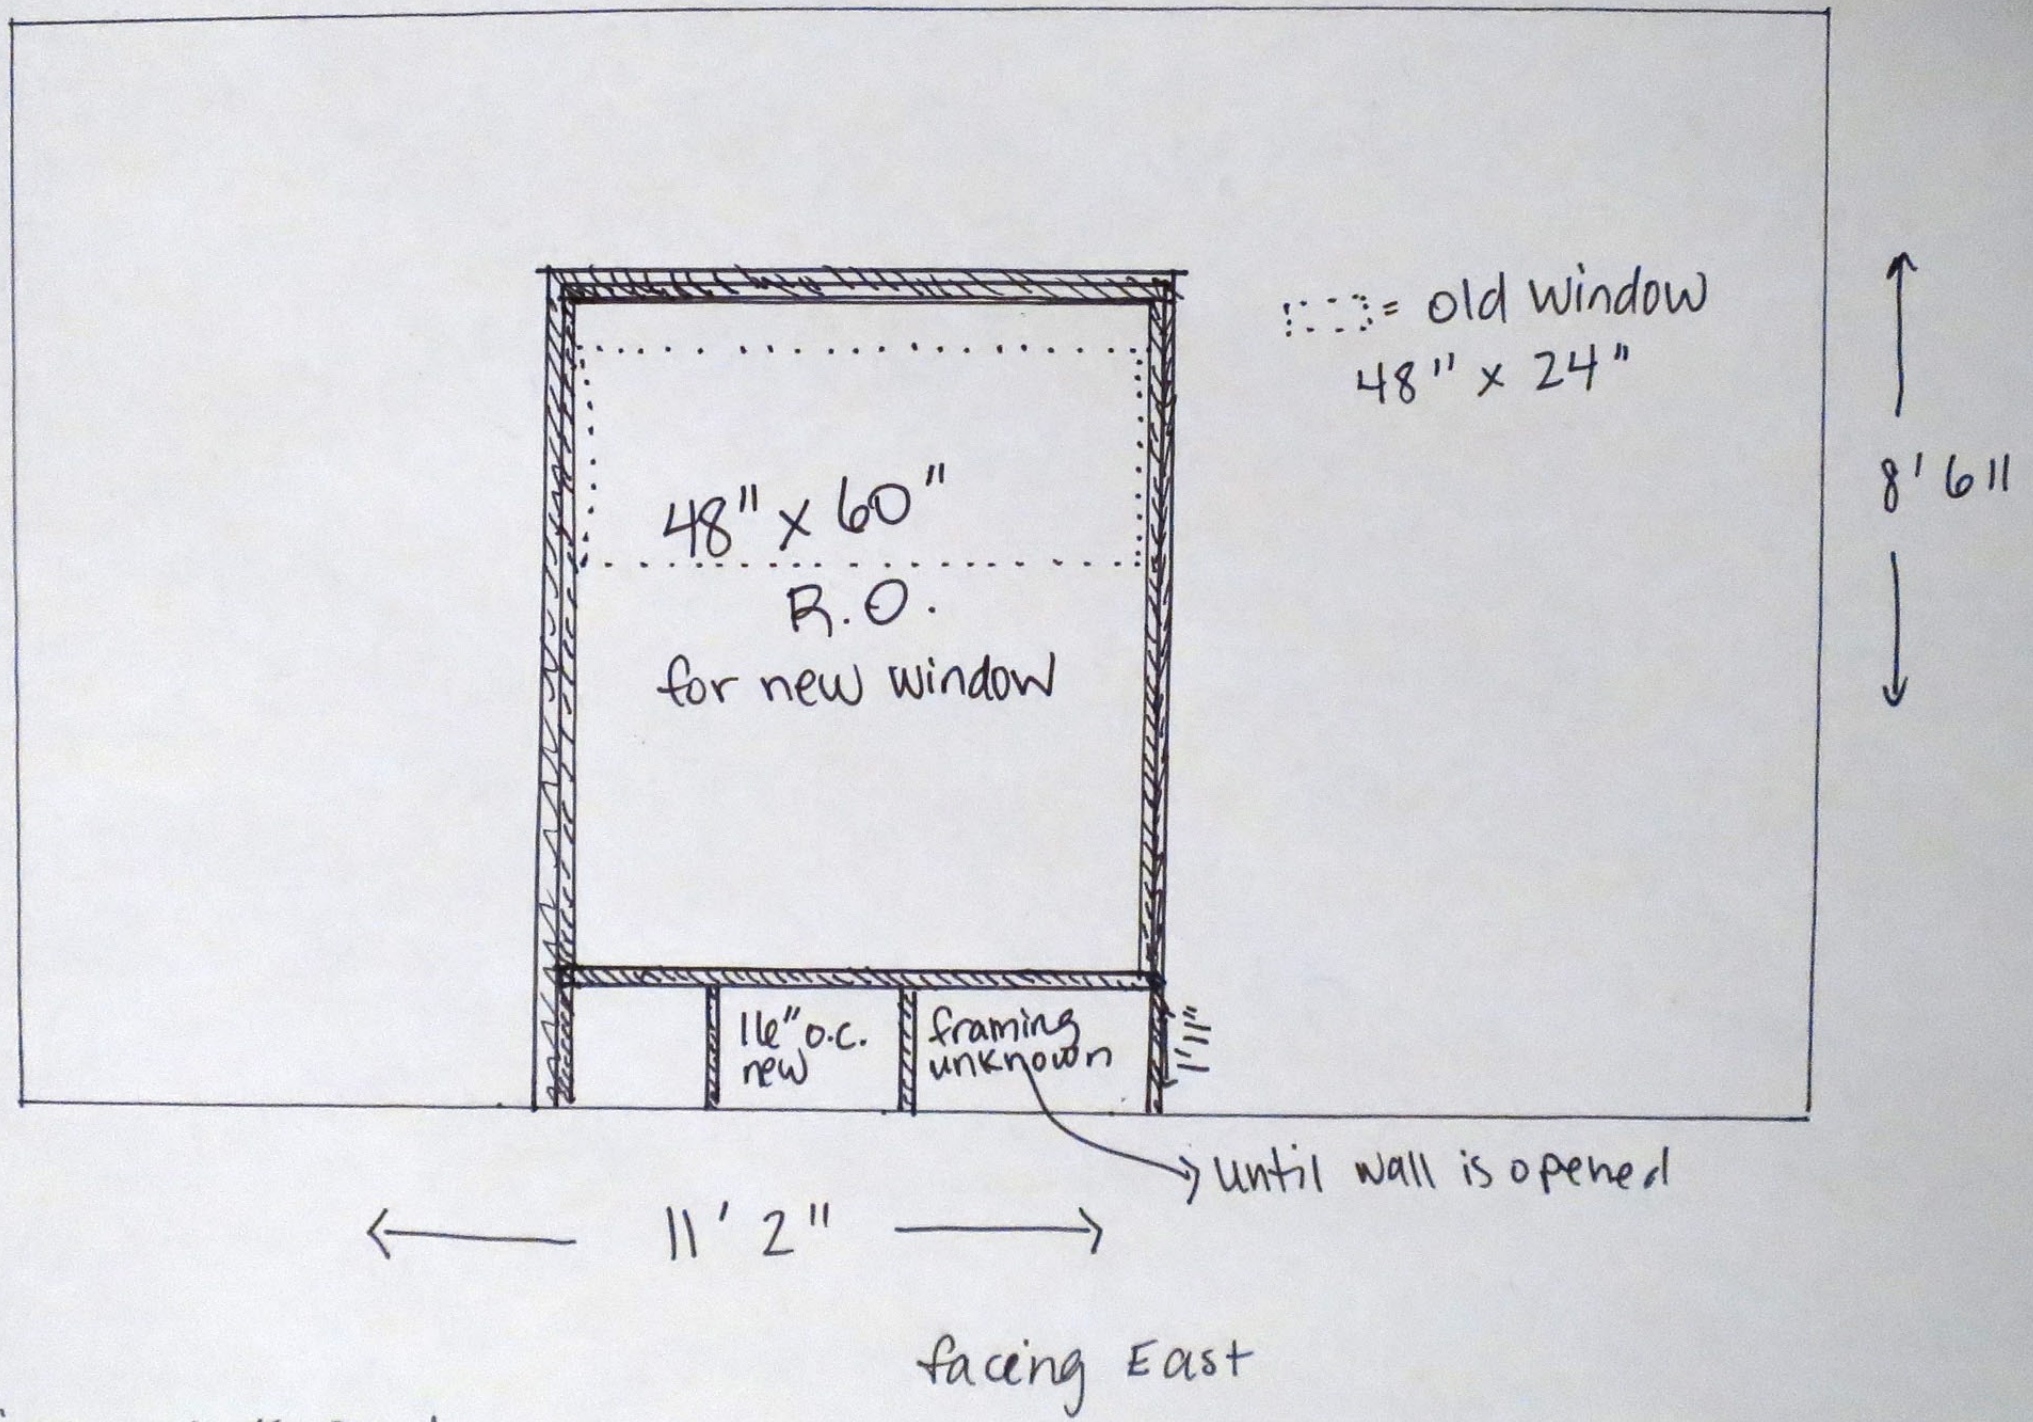

\* drawing not to scale