


① Window schedule with existing wall
with framing*

Kathrina Hilinski
Jeff Scher
60 Kenilworth St.
Portland, ME 04102

Reviewed for Code Compliance
Inspections Division
Approved with Conditions
12/31/15

253-5066

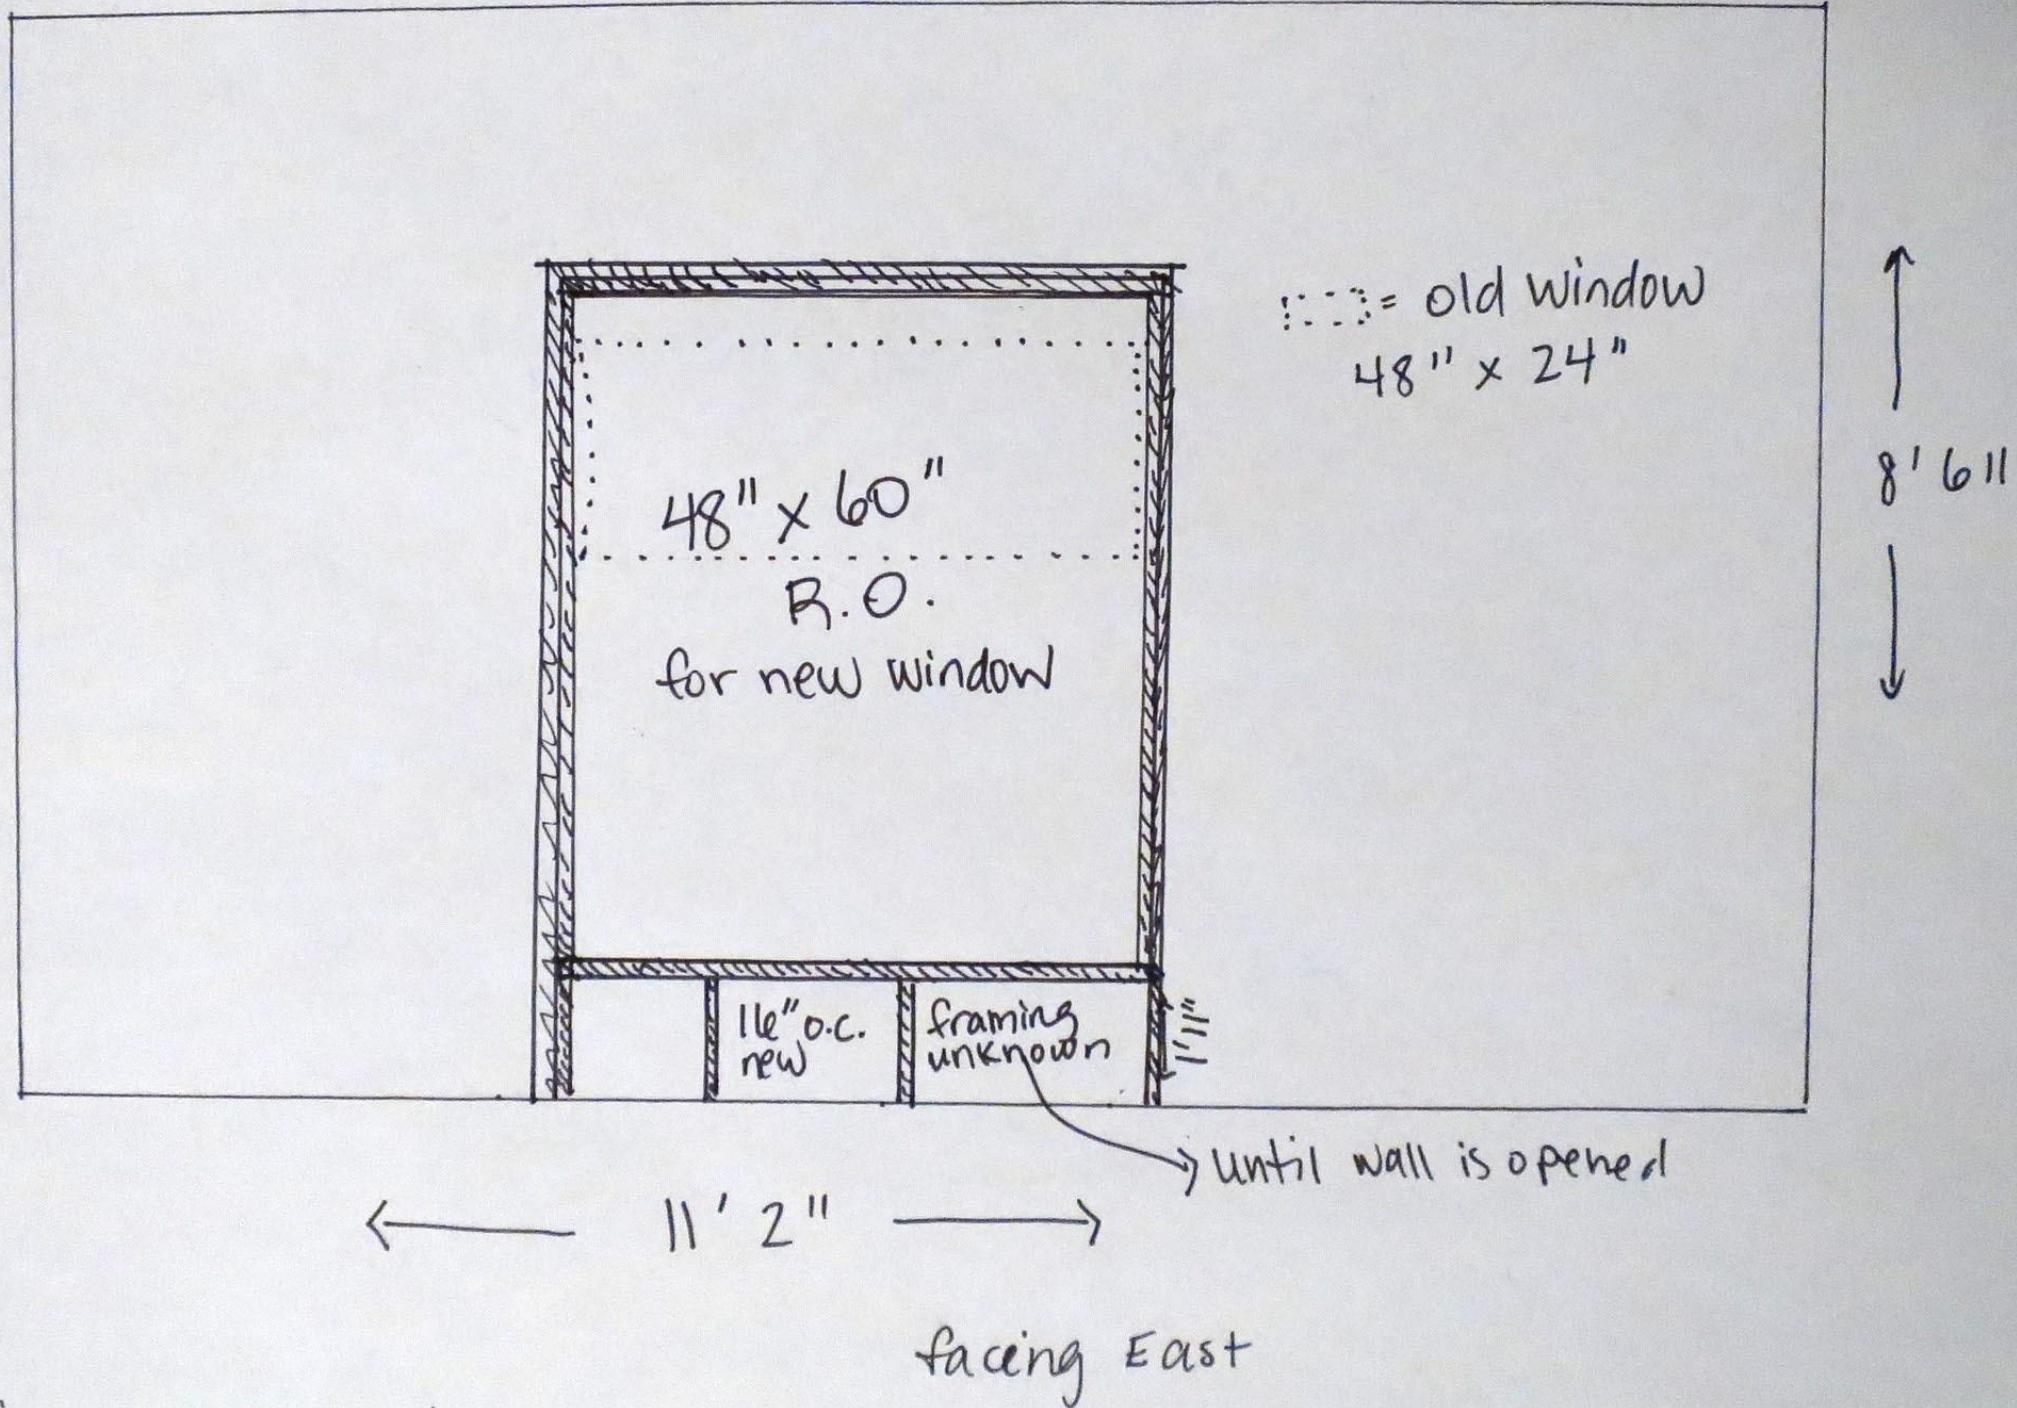

* drawing not to scale