


1 SECTION AT LIVING
Scale: 1/2" = 1'-0"

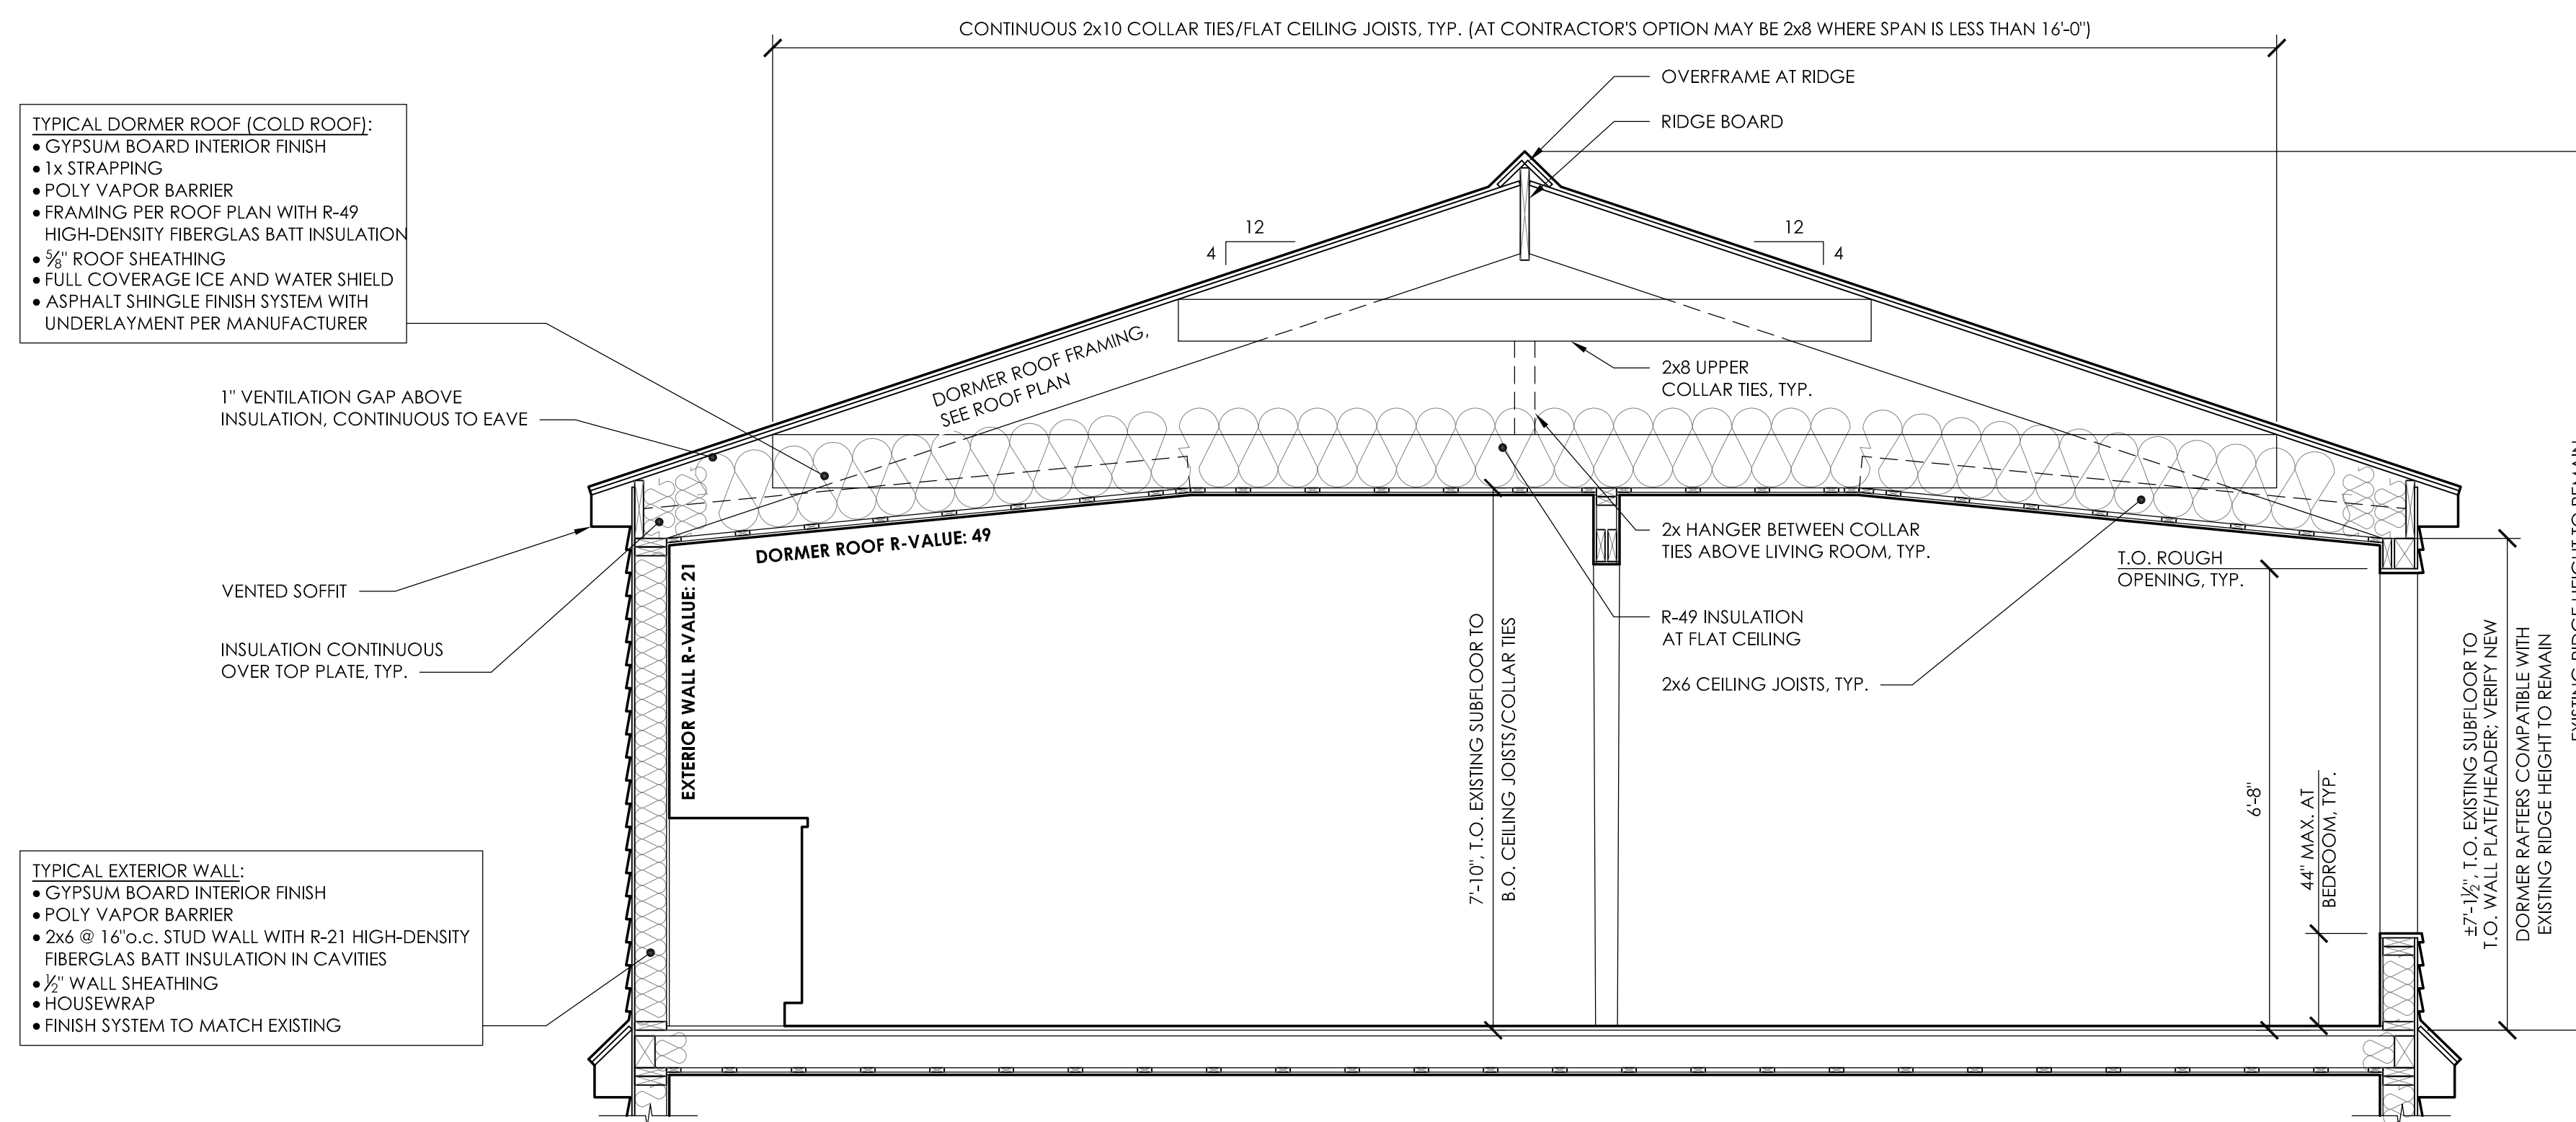

2 SECTION AT KITCHEN
Scale: 1/2" = 1'-0"

1455 Congress Street
Portland, Maine

Revisions:

Scale: 1/2"=1'-0"
Date: March 10, 2017

Proposed
Sections

A300

ISSUED FOR PERMIT