


Put 1 window
and 1 skylight

31 5/8"
x
45 3/8"
DIA

Building of
7 more feet of
total
37' Dormer

30'

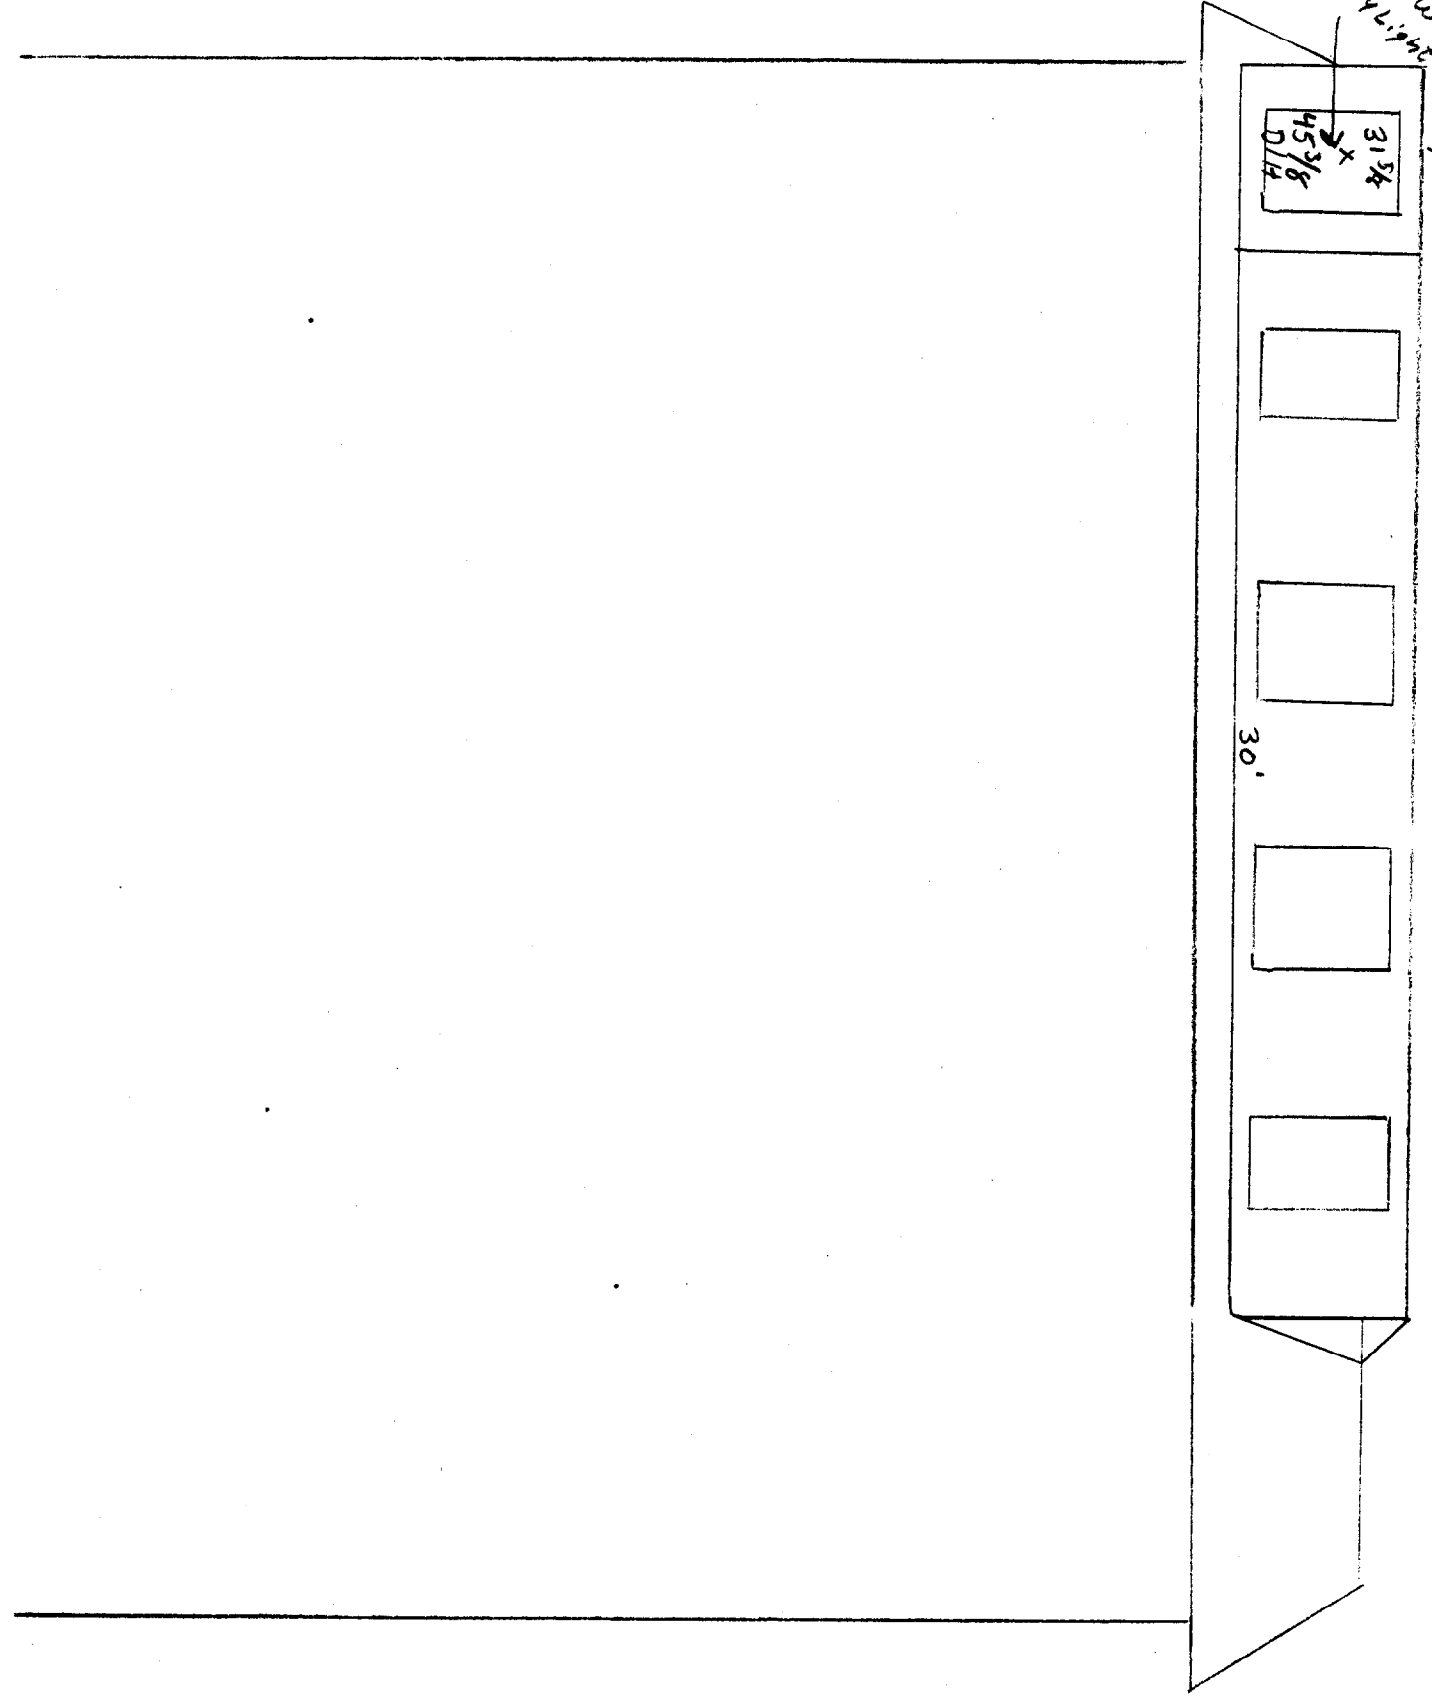

DISPLAY THIS CARD ON PRINCIPAL FRONTAGE OF WORK
CITY OF PORTLAND

Please Read Application And Notes, If Any, Attached

BUILDING DEPARTMENT

PERMIT ISSUED

Permit Number: 031047
SEP 10 2003

PERMIT

This is to certify that Mezoian Gregory G /Maine Window &

has permission to Add a 7' Dormer and a 30' Dormer on Both Sides

CITY OF PORTLAND

AT 4 Boody St

194 C034001

provided that the person or persons, firm or corporation accepting this permit shall comply with all of the provisions of the Statutes of Maine and of the Ordinances of the City of Portland regulating the construction, maintenance and use of buildings and structures, and of the application on file in this department.

Apply to Public Works for street line and grade if nature of work requires such information.

Notification of inspection must be given and work on permit must be completed before this building or part thereof is closed-in. HEAVY NOTICE IS REQUIRED.

A certificate of occupancy must be procured by owner before this building or part thereof is occupied.

OTHER REQUIRED APPROVALS

Fire Dept. _____
Health Dept. _____
Appeal Board _____
Other _____
Department Name

Deanne Banks 9/10/03
Director - Building & Inspection Services

PENALTY FOR REMOVING THIS CARD